



SAFETY, HEALTH AND ENVIRONMENTAL INFORMATION:

IN ADDITION TO THE HAZARDS / RISKS IDENTIFIED ASSOCIATED WITH THE TYPES OF WORK DETAILLED ON THIS DRAWING, NOTE THE FOLLOWING:

Significant Residual Risk:

Action to be Taken:

Refer to Health and Safety Plan

- NOTES:**
- 1 bed 2 person unit
 - 2 bed 4 person unit
 - 3 bed 5 person unit
 - 4 bed 5 person unit
 - 5 bed 6 person unit
- INTERNAL LAYOUTS SHOWN FOR ILLUSTRATIVE PURPOSES ONLY
- Indicative area for PV panels - not for approval. For illustrative purposes only. Final size of area and type of PV to be confirmed during detail design. Please also refer to Energy Strategy


To be read in conjunction with DAS

REV	DATE	DETAIL	DRN	CHK
PL03	30.10.14	Door position to Grafton Terrace communal entrance adjusted to suit Secura by Design Requirements. Canopies added to Grafton Terrace.	AA	KR
PL04	27.11.14	Revised increased balcony to east facing unit	AA	KR
PL05	25.08.17	MMA Planning Submission	HD	AA
PL06	06.09.19	Draft MMA Planning Submission	HD	AA
PL07	20.09.19	Draft MMA Planning Submission	HD	AA
PL08	27.09.19	MMA Planning Submission	HD	AA
PL09	24.10.19	Draft MMA Planning Submission	HD	AA
PL10	07.11.19	Draft MMA Addendum	HD	AA
PL11	08.11.19	MMA Addendum	HD	AA

PROJECT TITLE MAITLAND PARK		
DRAWING TITLE GRAFTON TERRACE GENERAL ARRANGEMENT FOURTH FLOOR PLAN - MMA 2019		
DATE 20/09/2019	SCALE 1:200 @ A1 1:400 @ A3	
STATUS PLANNING	DRAWN HD	CHECKED AA

DRAWING NUMBER MPI- P_34	REVISION PL11
------------------------------------	-------------------------

CULLINAN STUDIO
 5 BALDWIN TERRACE LONDON N1 7RU TEL: 020 7704 1975
 PROJECT EMAIL: maitland@cullinanstudio.com

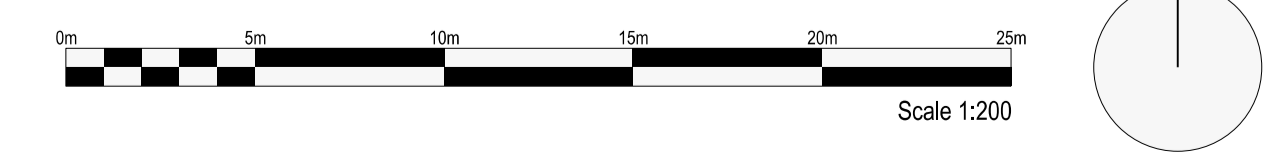

© CULLINAN STUDIO LTD 2017