




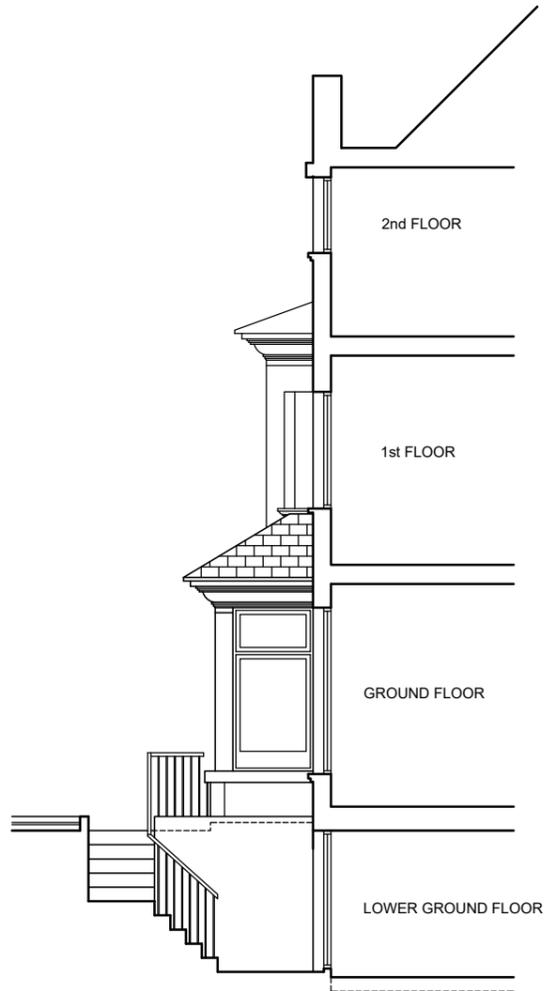

FRONT ELEVATION
(partial)

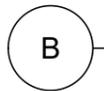


SECTION B
(through front courtyard)

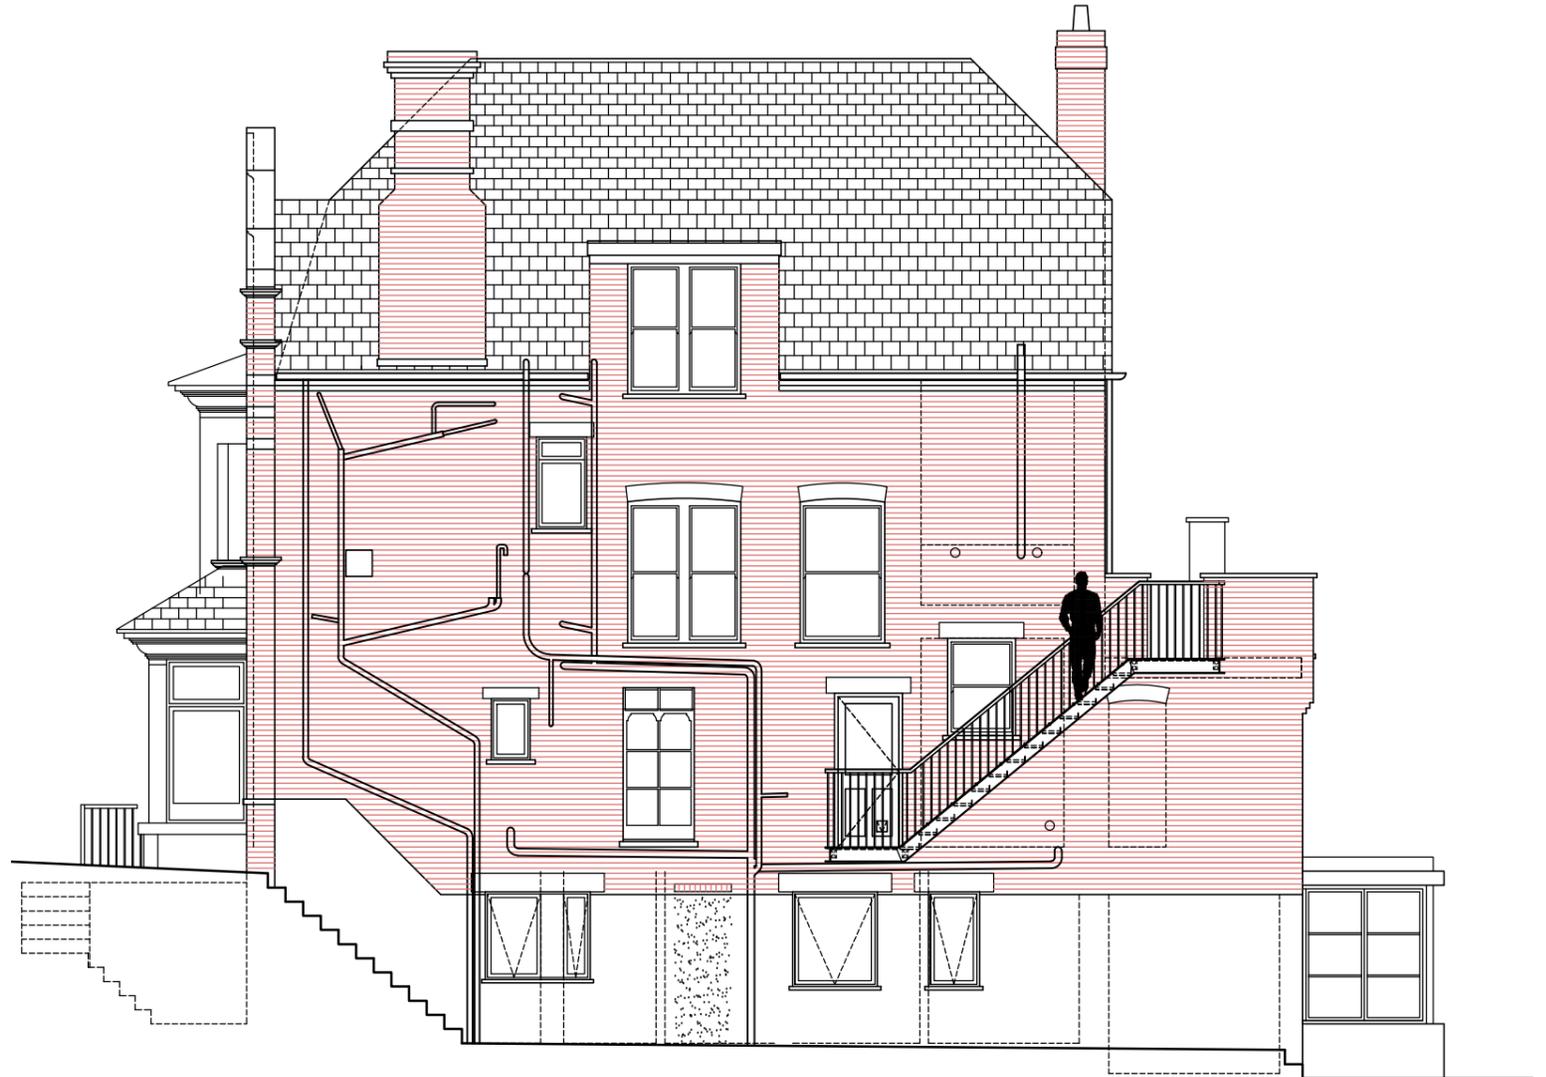

SIDE ELEVATION

Notes

1. The architect retains copyright of this drawing. It should not be reproduced without prior written consent
2. Do not scale from this drawing, unless for PLANNING Project stage. Errors/omissions should be reported to the architect.

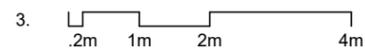

PLANNING

Date of issue \ Project stage

30.01.20

Revisions

A 03.03.20 Documentation added

Job title

25 Langland Gardens
NW3 6QE, Camden

Drawing title

Side elevation
Proposed GA plan

David Money Architects

Unit Z Alphabet Mews London SW9 0FN
T/F: 020 7587 3584 E: studio@davidmoney.com

Job number Scale@A3 Drawing number

DM326 1:100 2.14.02A