

Dimensions to be verified on site. Use figured dimensions only. Do not work from reduced scale drawings. Please refer to scale and sheet size as indicated.

DO NOT SCALE

**leonard**  
design architects

4th floor, Albion House  
5-13 Canal Street, Nottingham.  
NG1 7EG, United Kingdom  
www.leonarddesignarchitects.com  
t. +44 (0) 115 945 0080  
e. office@leonarddesignarchitects.com

Consultants

Copyright Notice

This drawing is the property of LEONARD DESIGN ARCHITECTS LTD. Copyright is reserved by them and the drawing is issued on the condition that it is not copied, reproduced, retained or disclosed to any unauthorised person without the prior consent in writing of Leonard Design Architects Ltd. All rights reserved.

This drawing was prepared for use on a specific site contemporaneously with its issue date and it is not suitable for use on a different project site or at a later time. Use of this drawing for reference or example on another project requires the services of properly licensed architects and engineers. Reproduction of this drawing for reuse on another project is not authorised and may be contrary to the law.

Revisions

REV	DATE	DESCRIPTION
1	17/02/2020	Issued for Comment
2	19/02/2020	Issued For Submission

EN 1900

**EN 1900**  
ADDRESS  
86 CHALK FARM ROAD,  
CAMDEN,  
LONDON, NW1 8AR

Project Manager:

M.FIXTER

Checked By:

S.DICKENS

Drawn by:

N.BILLINGTON

Document date:

10 FEB 2020

Project No.

1025

Professional Seal

TEMPLATE DESIGN DOCUMENTS NOT FOR REGULATORY APPROVAL OR CONSTRUCTION. THESE DOCUMENTS DO NOT COMPRISE OF A FINAL COMPREHENSIVE SET OF DESIGN AND CONSTRUCTION DOCUMENTS AND ARE NOT INTENDED FOR USE ON ANY SPECIFIC PROJECT WITHOUT THE APPROPRIATE REVIEW AND MODIFICATIONS MADE BY A LICENSED ARCHITECT OR ENGINEER ENGAGED TO PROVIDE PROFESSIONAL ARCHITECTURAL OR ENGINEERING SERVICES FOR THE SPECIFIC PROJECT.

Sheet Size - A1

Revision - 2


Sheet Title

EXISTING FLOOR PLAN - PLANNING

Sheet No.

**PL-100**

ARCHITECTURAL KEYNOTES

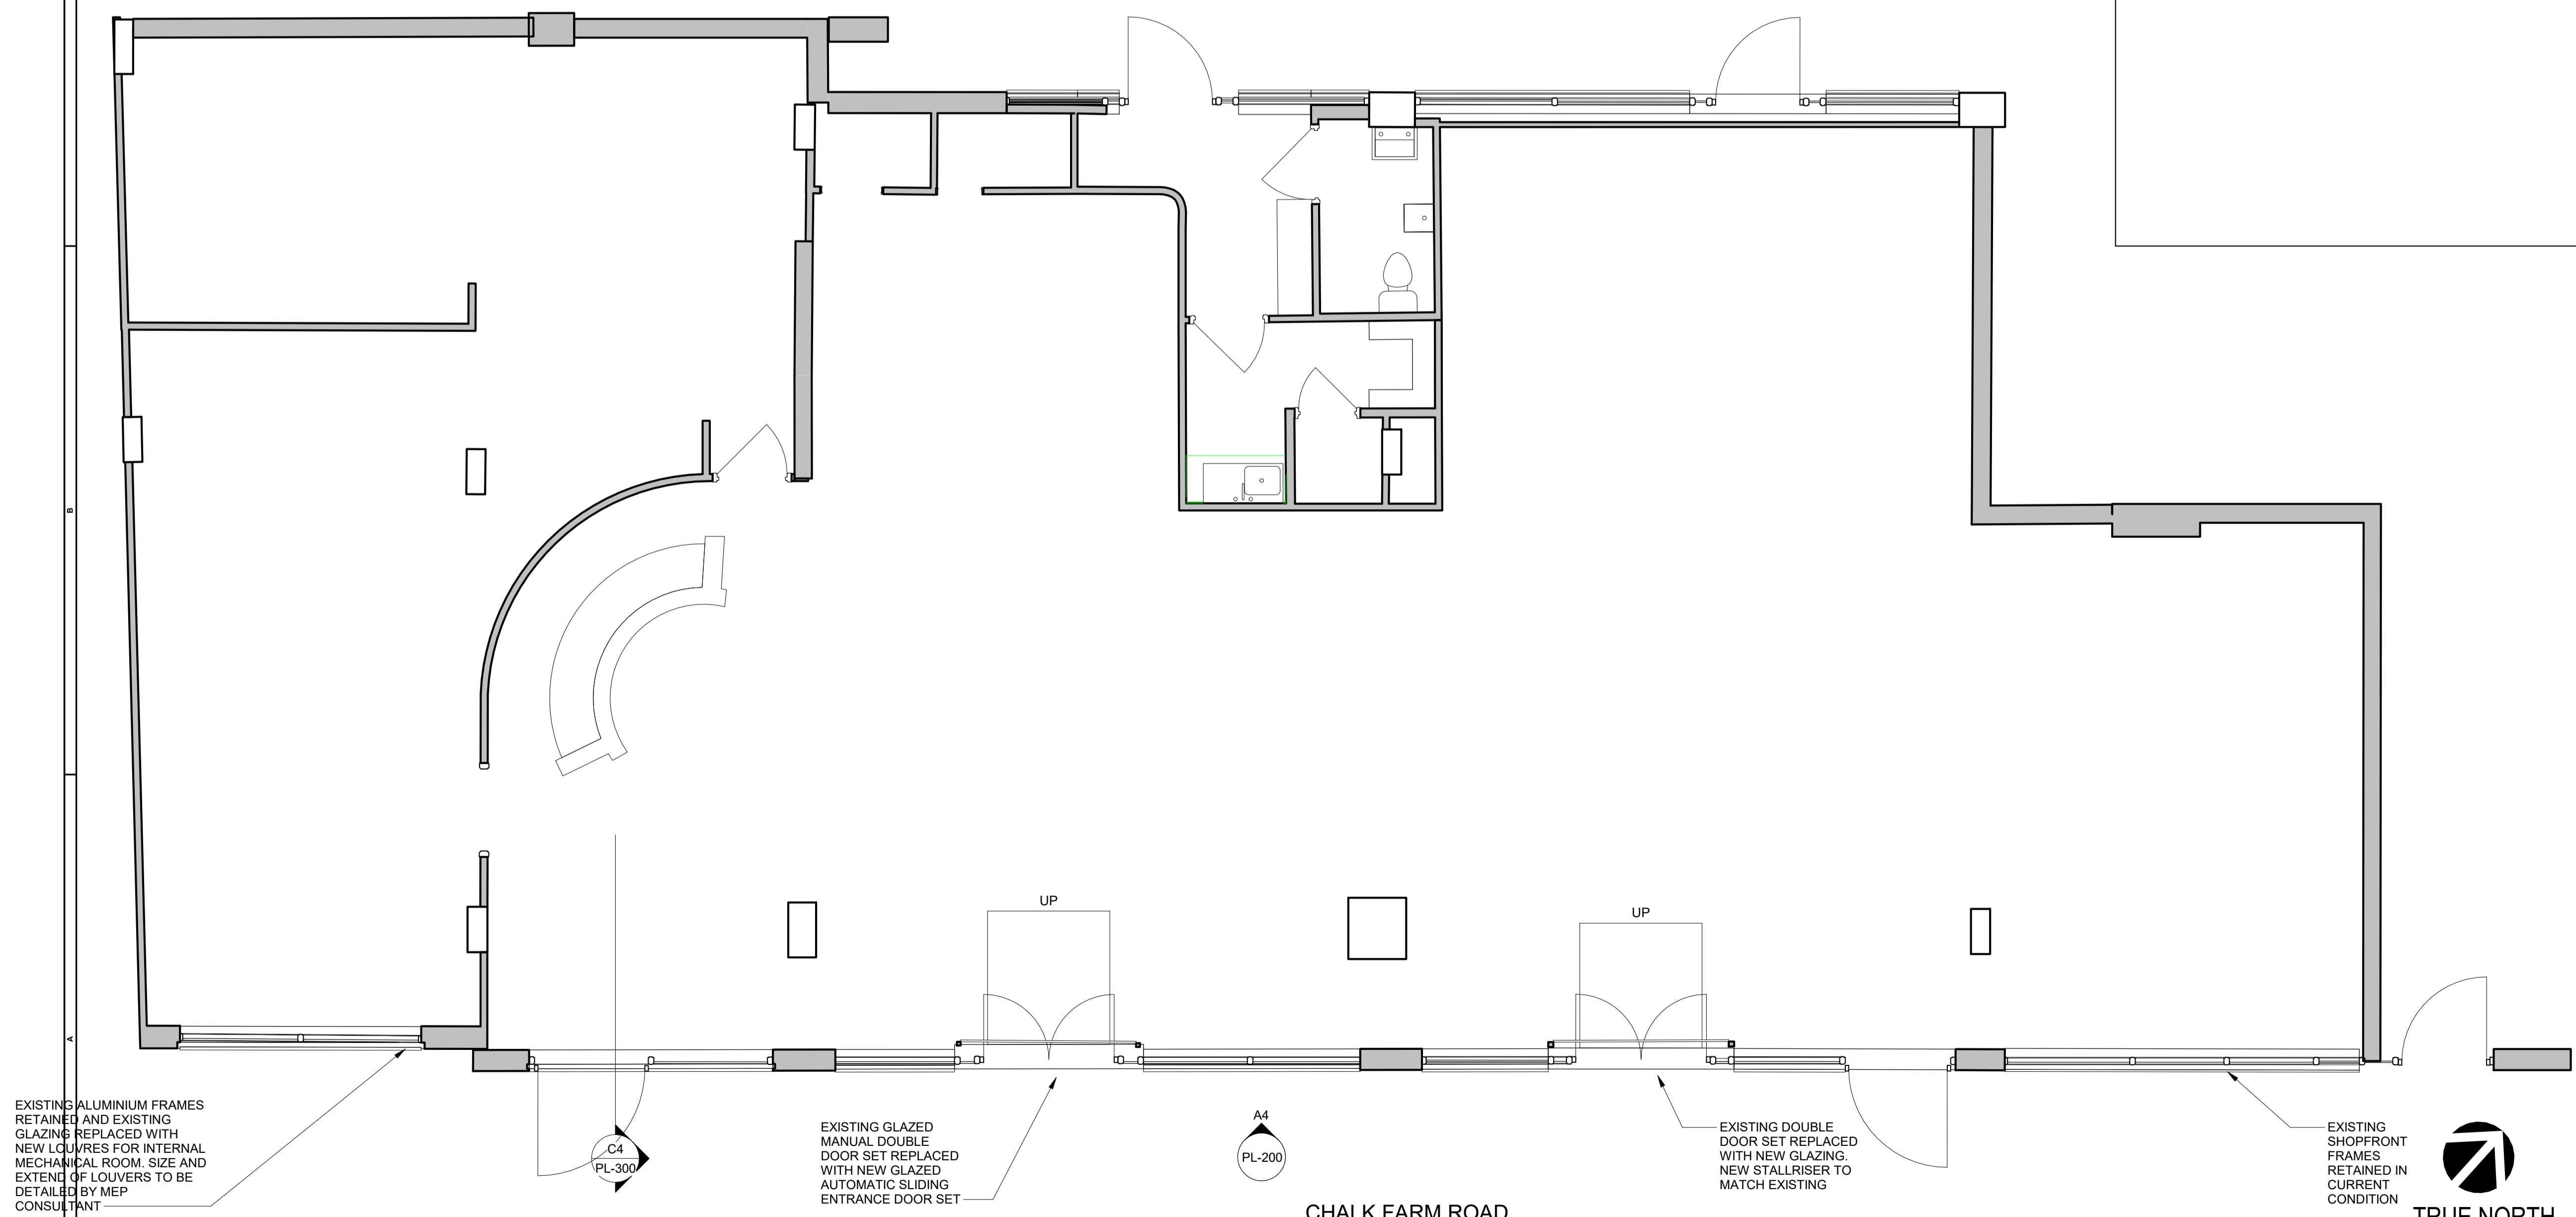


EXISTING ALUMINIUM FRAMES RETAINED AND EXISTING GLAZING REPLACED WITH NEW LOUVRES FOR INTERNAL MECHANICAL ROOM. SIZE AND EXTEND OF LOUVRES TO BE DETAILED BY MEP CONSULTANT

EXISTING GLAZED MANUAL DOUBLE DOOR SET REPLACED WITH NEW GLAZED AUTOMATIC SLIDING ENTRANCE DOOR SET

EXISTING DOUBLE DOOR SET REPLACED WITH NEW GLAZING. NEW STALLRISER TO MATCH EXISTING

EXISTING SHOPFRONT FRAMES RETAINED IN CURRENT CONDITION

CHALK FARM ROAD

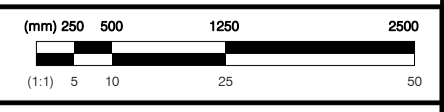

**A4** EXISTING PLAN - GROUND FLOOR - PLANNING

1:50

19/02/2020 16:56:16