



NOTE
 THE CONTRACTOR IS TO CHECK ALL DIMENSIONS ON SITE
 THIS DRAWING IS PROPERTY OF IMAGE ARCHITECTURE LTD.
 AND IS NOT TO BE REPRODUCED OR COPIED IN WHOLE OR IN
 PART WITHOUT PERMISSION.
 WHEN DRAWING PRINTED OF PDF USE SCALE BAR RATHER
 THAN SCALE RULER TO CHECK DIMENSIONS.

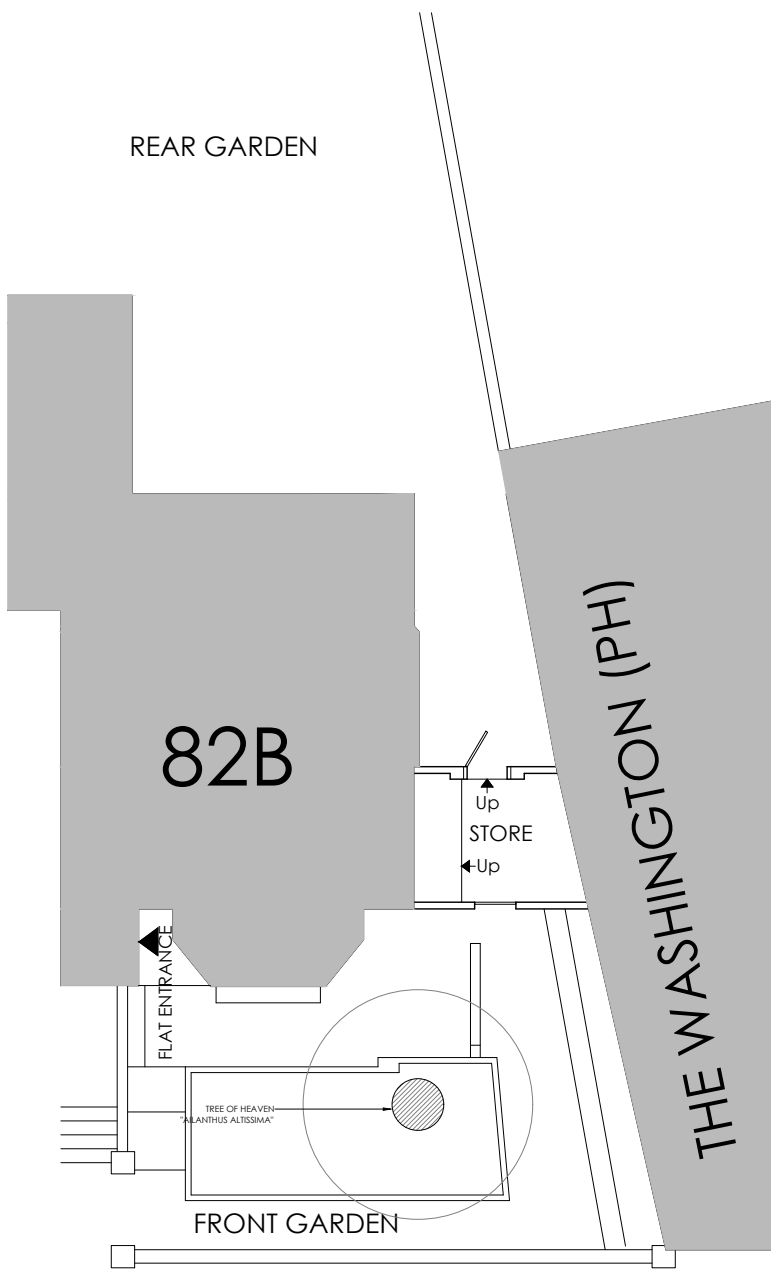

① PLAN
 EXISTING 1:100




② FRONT ELEVATION
 EXISTING 1:100

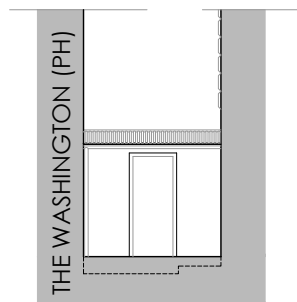

③ REAR ELEVATION
 EXISTING 1:100



④ SIDE ELEVATION /SECTION
 EXISTING 1:100

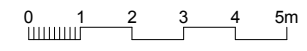

00	04.03.20	Issued for Planning
REV	DATE	DESCRIPTION
PROJECT		
SIDE ACCESS/STORE RECONSTRUCTION 82B BELSIZE PARK GARDENS LONDON, NW3 4NG		
CLIENT		
DR P R HOBSON		

A IMAGE
 architecture . interiors . planning

86 North End Road
 London NW11 7SY

t: +44(0) 20 8922 8356
 m: +44(0) 77 9287 8037
 e: info@image-architecture.co.uk
 w: www.image-architecture.co.uk

DRAWING TITLE
 EXISTING PLANS & ELEVATIONS

ISSUE DATE FEBRUARY 2020	SCALE 1:100	REVISION 00	
DRAWING STATUS PLANNING	PAPER SIZE A3		
PROJECT CODE	DOC. CODE	LEVEL	DRAWING NO
2015	XX	XX	101