



**PROPOSED REAR ELEVATION**

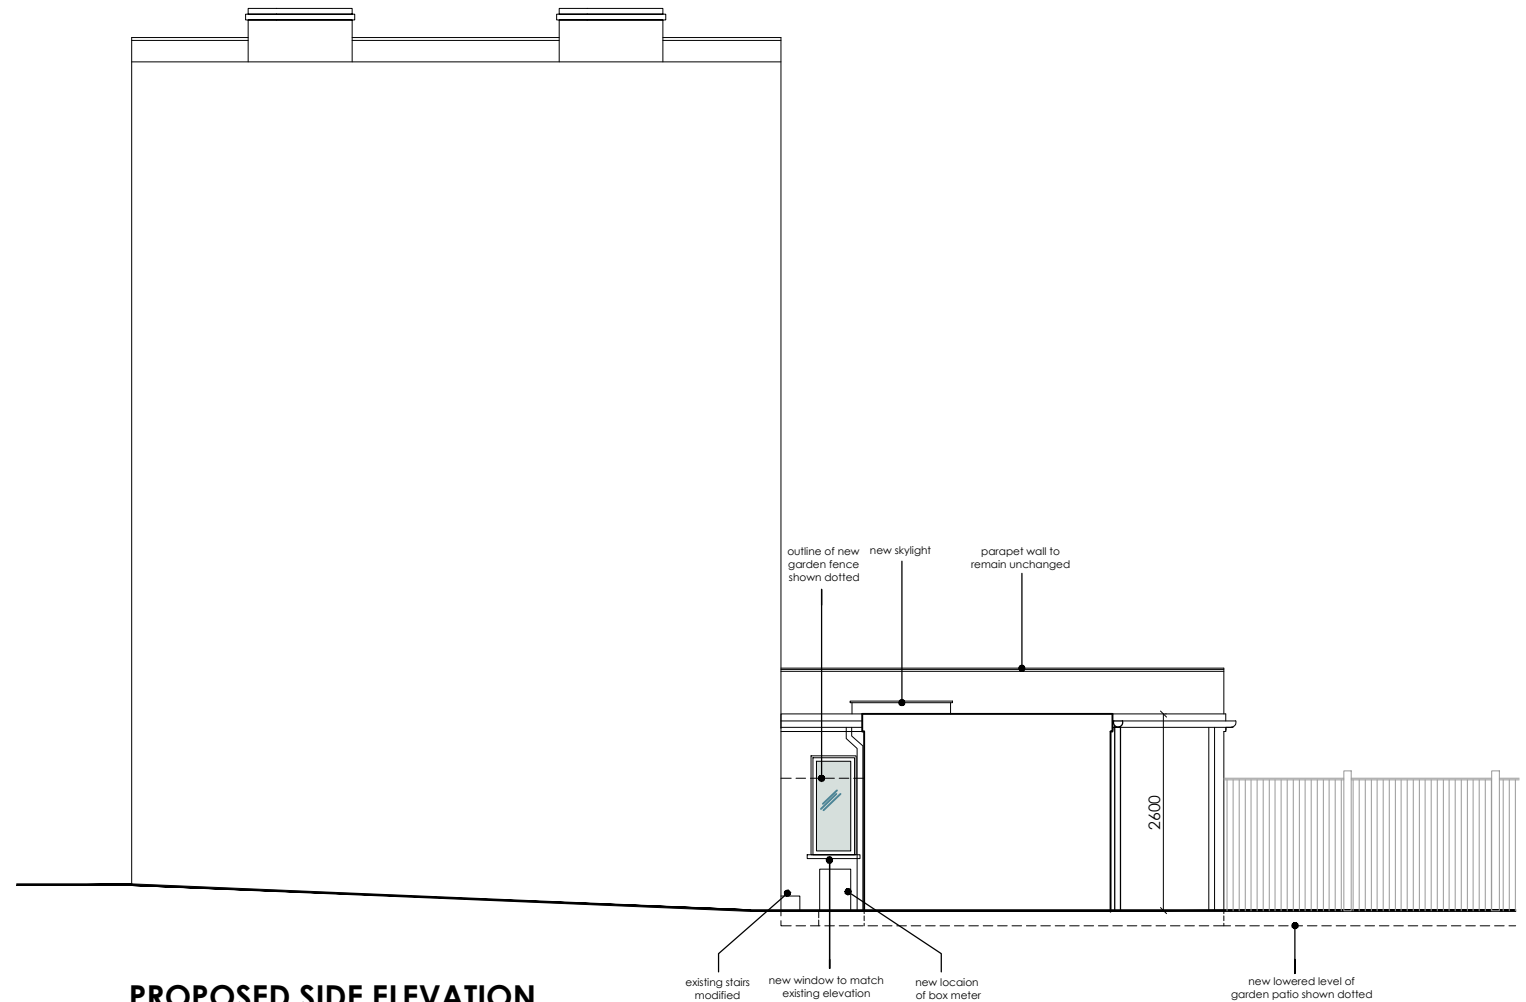

**PROPOSED SIDE ELEVATION**

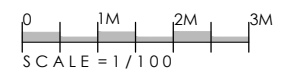

**GENERAL NOTES:**  
 This drawing indicates basic structure. Full structural details and calculations by a Structural Engineer to satisfy current Building Regulations.  
 The design, specification, performance and structure of all elements of work are to be developed by the contractor strictly in accordance with current statutory regulations and certification requirements. Contractor to complete work to the required standard providing a completion certificate from the local authority Building Control Department.

Although this drawing is to a scale all features and dimensions are approximate. The contractor is responsible for checking dimensions, tolerances and references. Any errors or discrepancies are to be reported prior to proceeding with the works or shop drawings. DO NOT SCALE FROM THIS DRAWING.  
 All party wall agreements, permissions and conditions surveys to be conducted by others.

Rev	Date	In1	Description	Checked
A	31.01.20		outline of No.35 Neighbour added to suit planning officer's comments	
B	10.02.20		elevations amended to suit planning officer's comments	
C	11.02.20		roof finish amended to suit planning officer's comments	

PROJECT		Drawing	
33 LEVERTON STREET LONDON NW5 2PE		PROPOSED REAR AND SIDE ELEVATIONS	
Drawing No. <b>210</b>	Revision <b>C</b>	Drawn By	Date NOV 2019
		Scale 1:100@A3	Status:

**BIGGER HOUSE**  
*design*  
 T: 079 6185 6436 E: info@biggerhousedesign.co.uk