


Responsibility is not accepted for errors made by others in scaling from this drawing.
All construction information should be taken from figured dimensions only.

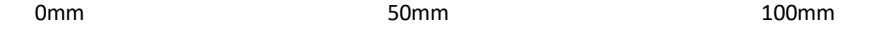

- B1 USE CLASS
- B1 ROAMING USE CLASS
- B1c USE CLASS
- INDICATES AREA NOT INCLUDED IN THE TOTAL BUT STATED SEPARATELY



Basement Floor Plan
1 : 100

S2	P10	04.03.2020	Planning Use Class Areas Revised	
S2	PO9	03.03.2020	Planning Use Class Area Plans and Schedules First Issue	
STATUS	REV	DATE	DESCRIPTION	REVISED BY
CLIENT				MM
PANTHER HOUSE DEVELOPMENTS LTD				CHECKED BY
				RW
CONSULTANT				ORIGINATOR NO
STRIDE TREGLOWN				153560

PROJECT
PANTHER HOUSE
Grays Inn Road
London

DRAWING TITLE
Planning Use Class - Basement Floor Plan

SUITABILITY STATUS PL : PLANNING	SCALE 1 : 100 @ A1
PROJECT-ORIGINATOR-VOLUME-LEVEL-TYPE-ROLE-NUMBER 153560-STL-XX-B1-DR-A-1590	STATUS_REVISION S2_P10