



**General Notes**  
 This drawing is to be read in conjunction with all relevant design team specifications and drawings. All dimensions are to be checked on site prior to commencement of work any discrepancies reported to the Project Architect. All materials and components are to be handled, stored, protected, installed and finished strictly in accordance with the manufacturer's specifications.  
 Copyright Apt Technical Design Limited

Notes

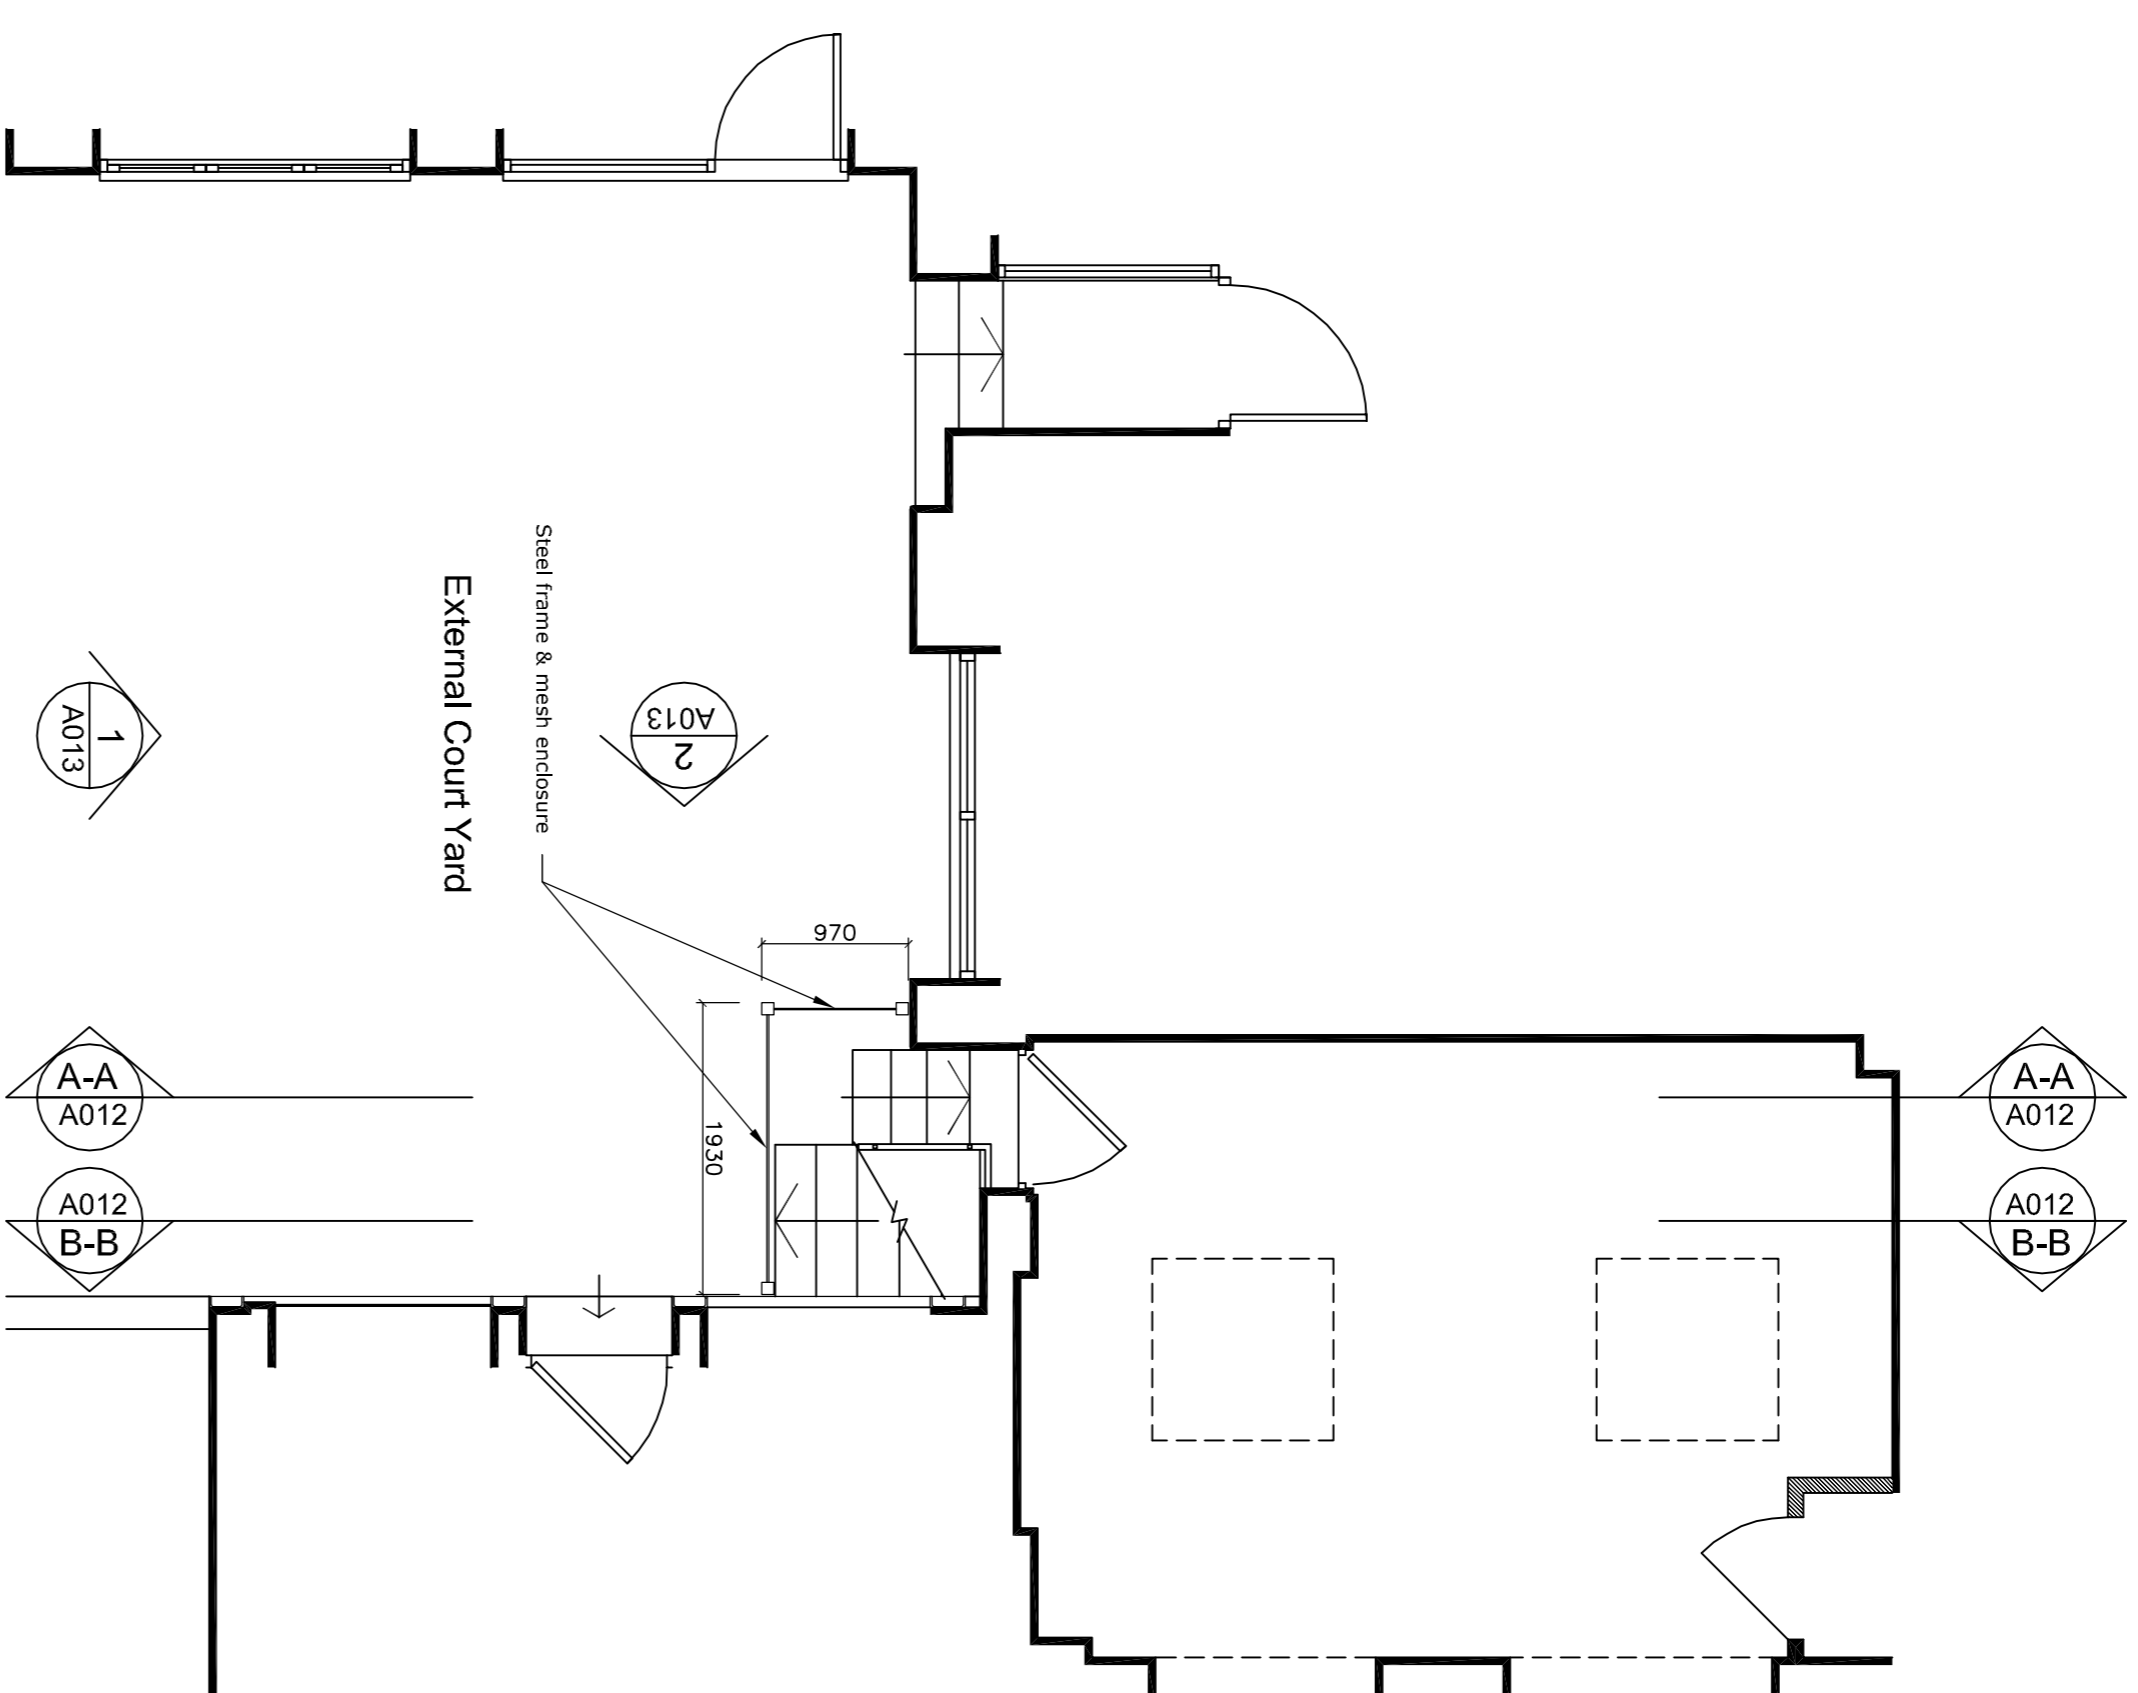

Original Ground Floor Plan - scale 1:50 @ A1

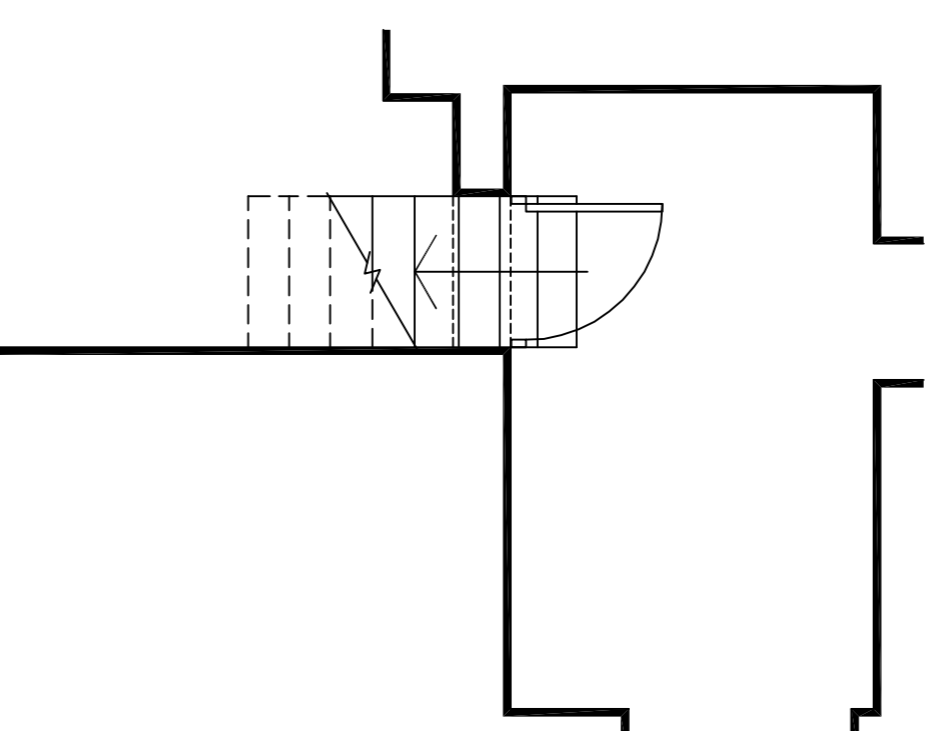

Original Part Lower Ground Floor Plan

REV	DATE	DESCRIPTION	INITIALS
01			
<p>Client: Denis Lyons</p>			
<p>Address: Rear of 106 Cleveland St. / Warren Mews            Rear of 106 Cleveland Street            Warren Mews            London            W1T 6NX</p>			
<p>Project Name: Original Floor Plans</p>			
DATE	SCALE	FORMAT	
Jan 2020	1:50 @ A1 or 1:100 @ A3	A011	
20--	A011		
DATE	DESCRIPTION	STATUS	
Jan 2020	Planning Application		
<p><b>Apt Technical Design Limited</b></p> <p>A 164 Tombridge Road, Hillenborough, Kent TN11 9HP            T +44(0)1732 666010            E enquiries@apttechnicaldesign.co.uk            W www.apttechnicaldesign.co.uk</p>			