



General Notes
 This drawing is to be read in conjunction with all relevant design team specifications and drawings. All dimensions are to be checked on site prior to commencement of work any discrepancies reported to the Project Architect. All materials and components are to be handled, stored, protected, installed and finished strictly in accordance with the manufacturer's instructions.
 Copyright Apt Technical Design Limited

Notes

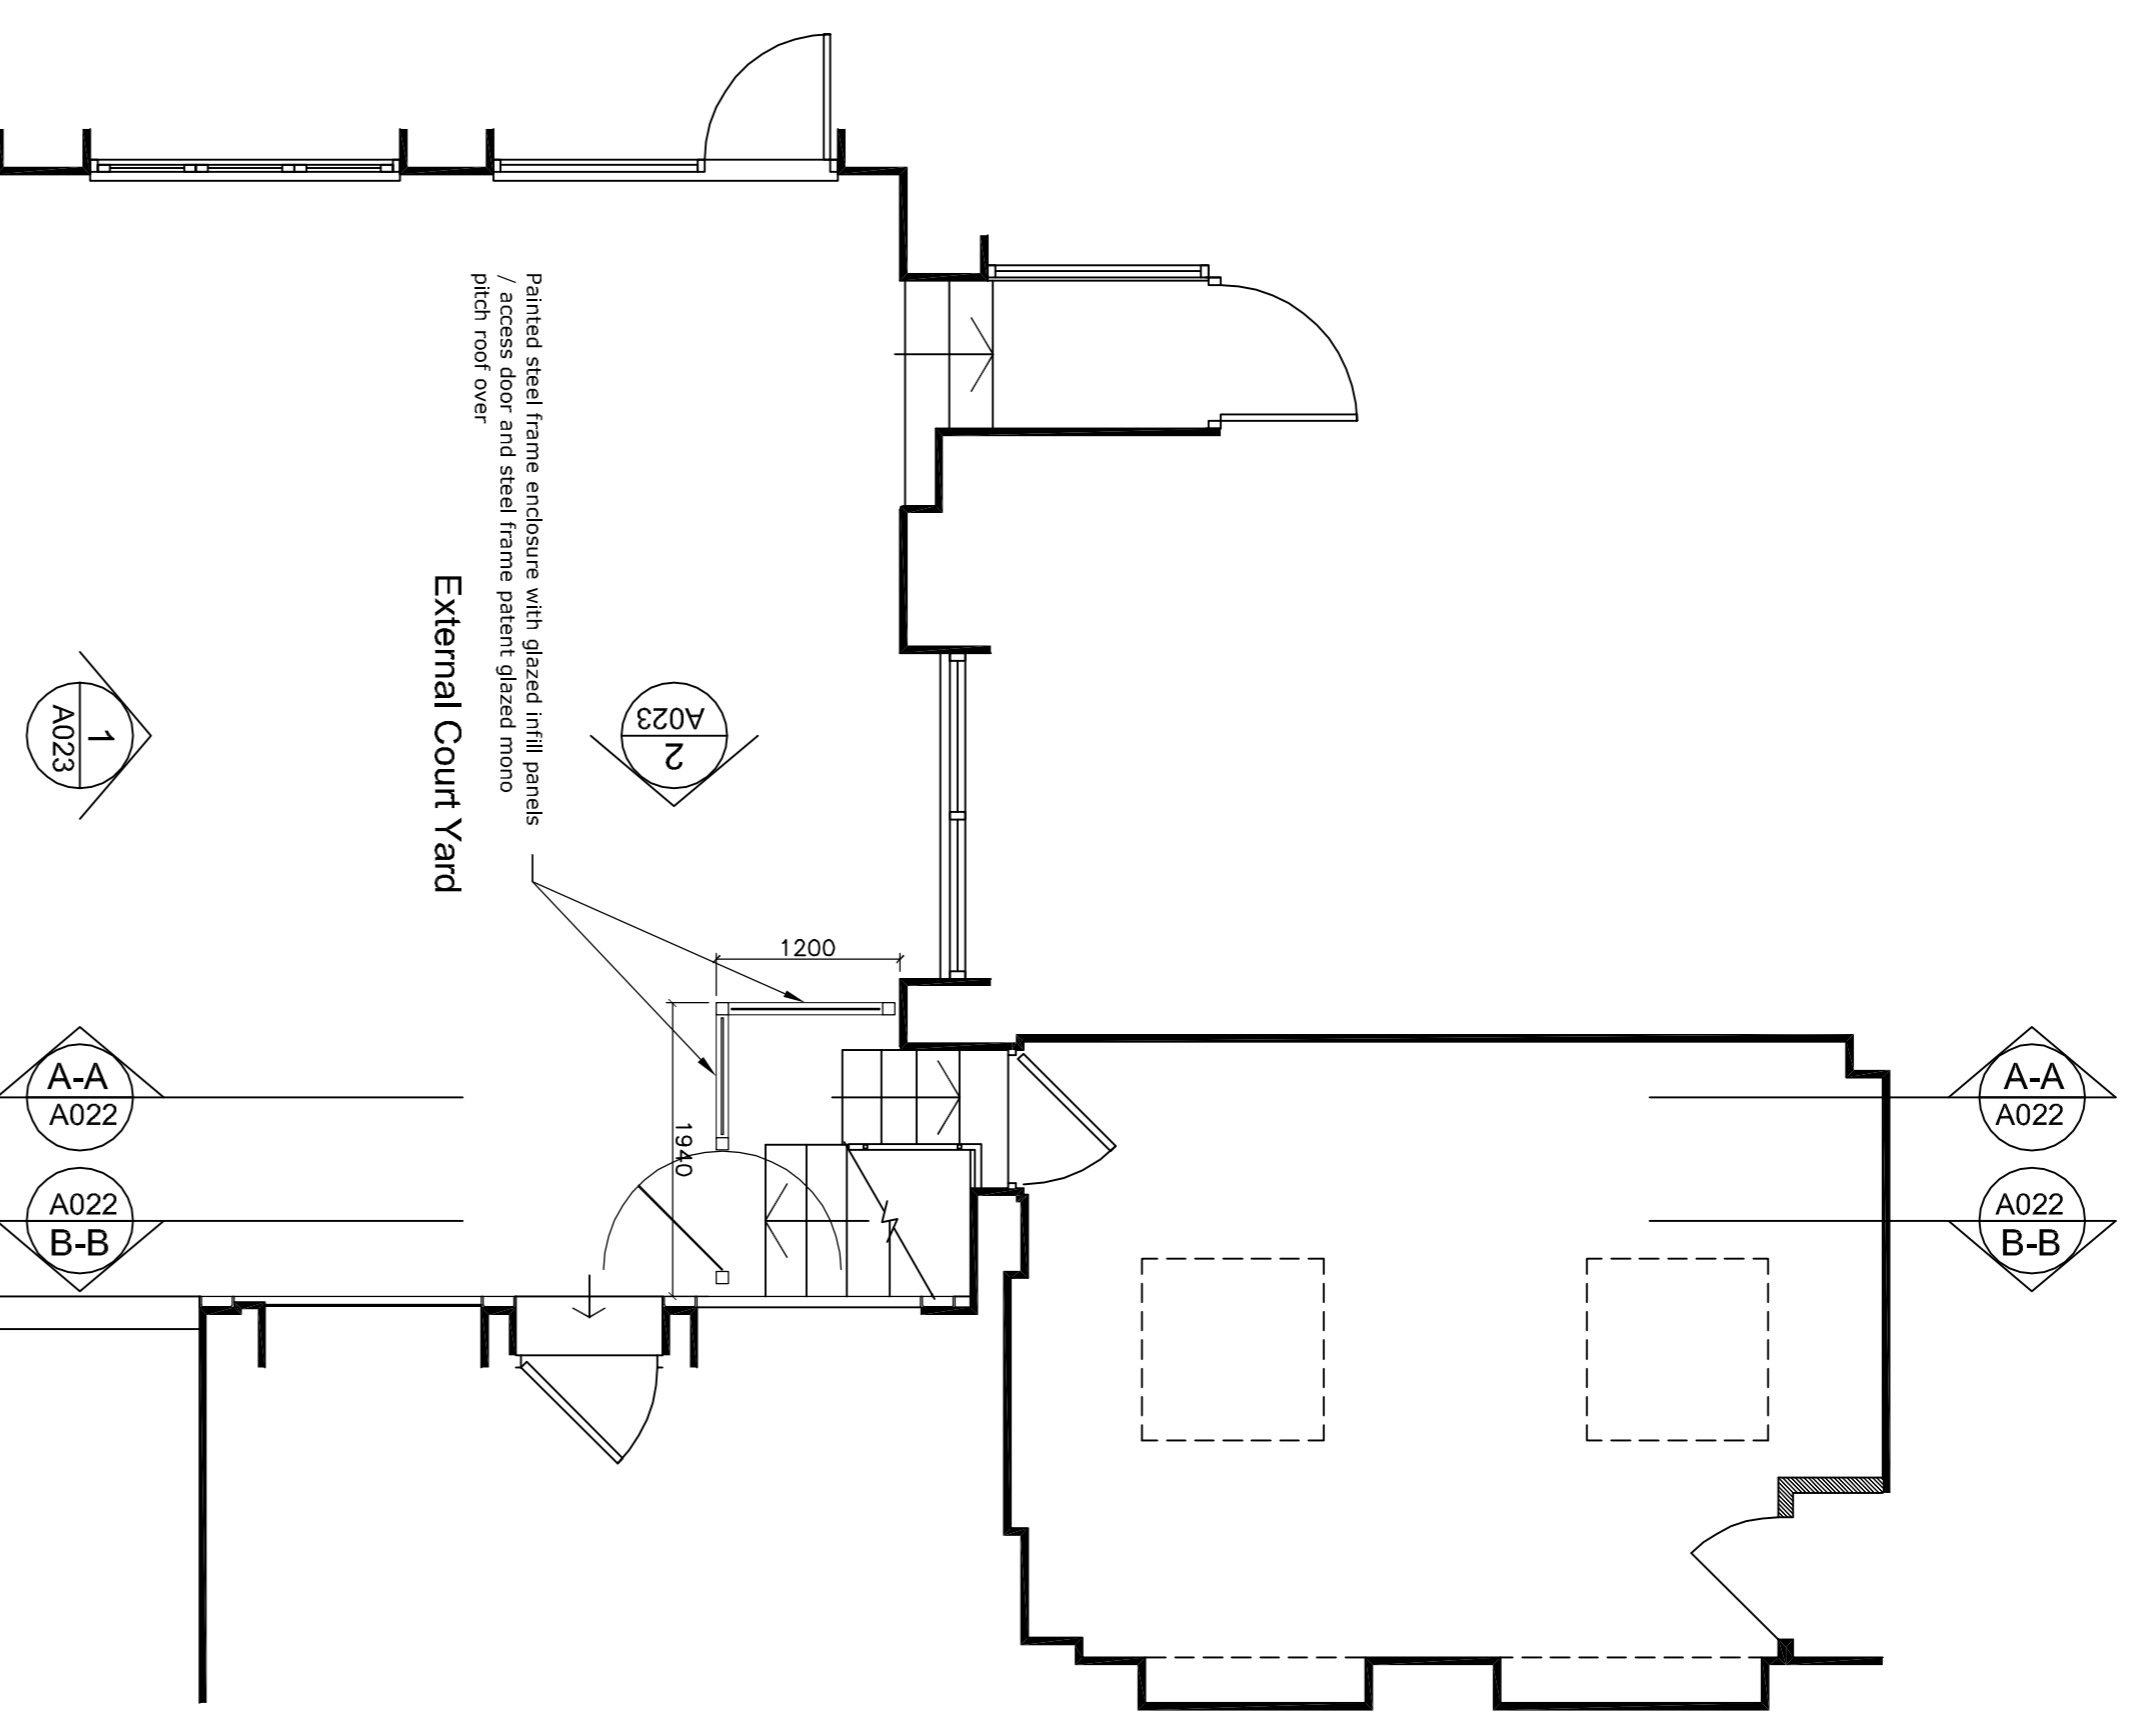

Proposed Ground Floor Plan - scale 1:50 @ A1

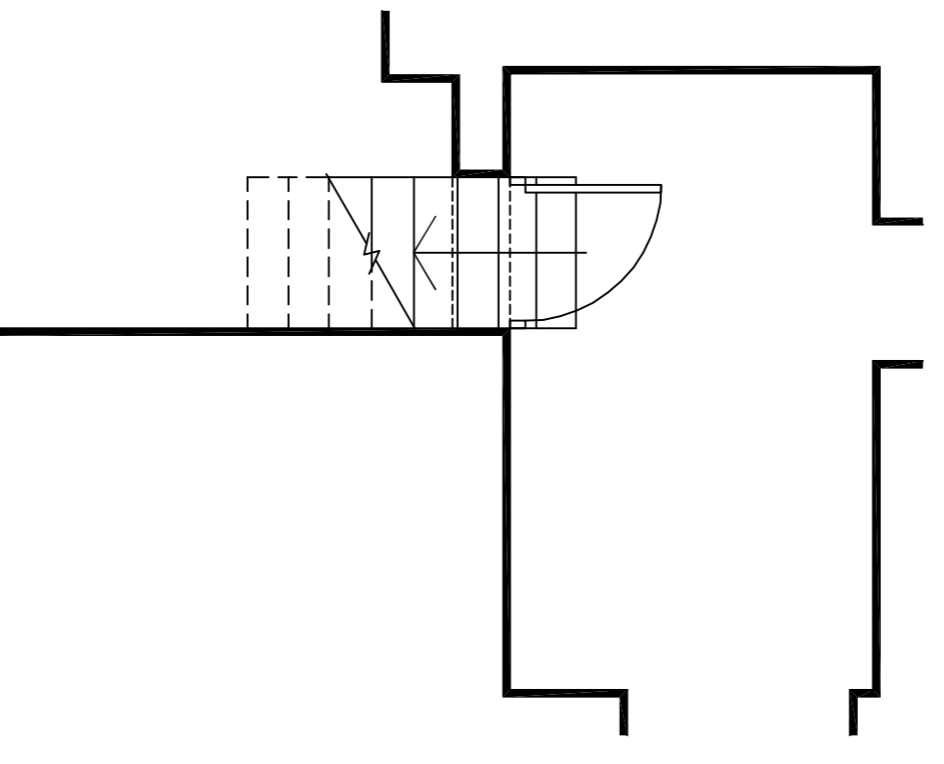

Part Lower Ground Floor Plan (as existing)

REV	DATE	DESCRIPTION	INITIALS
-----	------	-------------	----------

Denis Lyons

PROJECT NAME
 Rear of 106 Cleveland St. / Warren Mews
 Rear of 106 Cleveland Street
 Warren Mews
 London
 W1T 6NX

PROPOSED FLOOR PLANS

DATE	SCALE	PROJECT NUMBER	PROJECT NAME
Jan 2020	1:50 @ A1 or 1:100 @ A3	A021	Planning Application

Apt Technical Design Limited

A 164 Tombridge Road, Hillenborough, Kent TN11 9HP
 T +44(0)1732 666010
 E enquiries@apttechnicaldesign.co.uk
 W www.apttechnicaldesign.co.uk