




GROUND FLOOR
(EXISTING)

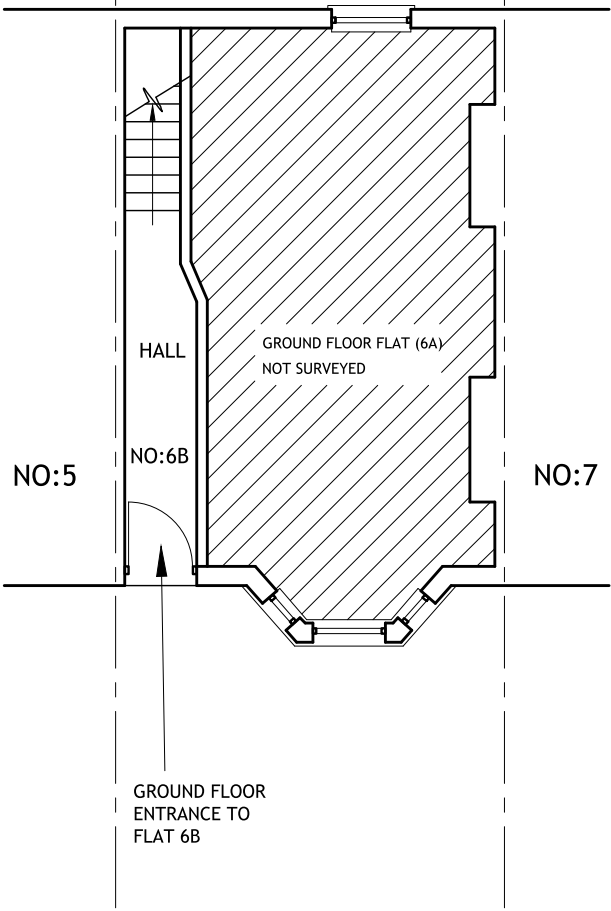

FIRST FLOOR
(EXISTING)

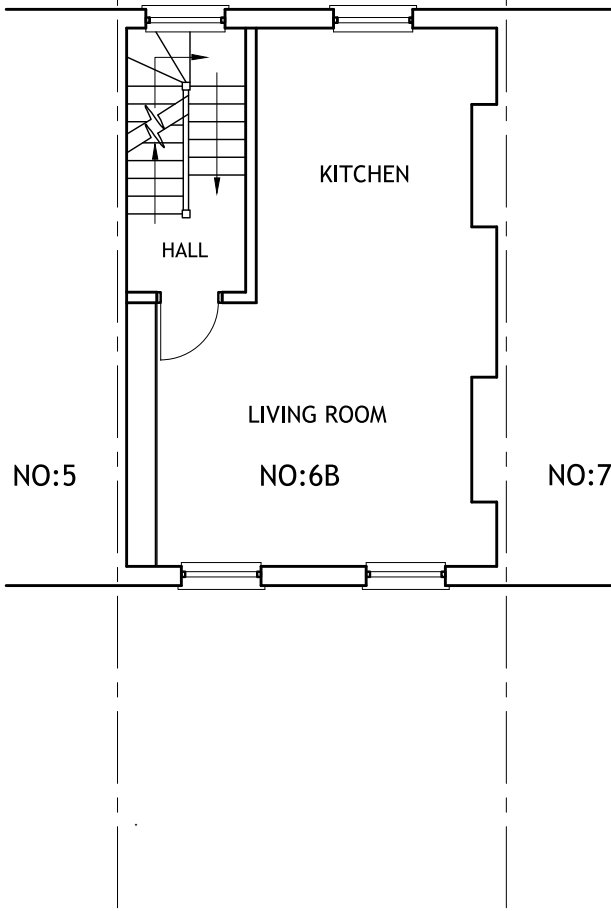


SECOND FLOOR
(EXISTING)

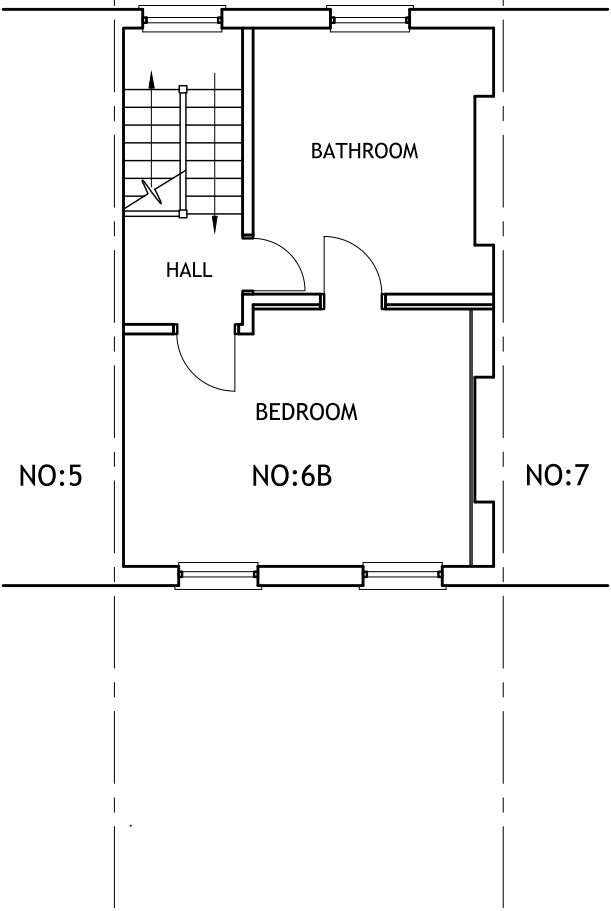

DRAWING TITLE:	EXISTING PLANS
JOB DESCRIPTION:	LOFT CONVERSION
ADDRESS:	6B GARDNOR ROAD LONDON NW3 1HA
APPLICANT:	Kate Barsby
CONTACT:	Katebarsby@me.com Mobile 07737 718 044
DATE :	FEB 2020
SCALE :	1:100 @ A3


NOTES

- ALL WORKS TO BE CARRIED OUT IN ACCORDANCE WITH CURRENT BUILDING REGULATIONS.
- ALL DIMENSIONS / LEVELS TO BE CHECKED AND VERIFIED ON SITE BEFORE COMMENCING ANY WORK AND ANY DISCREPANCIES TO BE REPORTED TO THE OFFICE IMMEDIATELY.
- ALL MATERIALS USED IN ANY EXTERIOR WORK SHALL BE OF A SIMILAR APPEARANCE TO THOSE USED IN THE CONSTRUCTION OF THE EXTERIOR OF THE EXISTING DWELLING HOUSE.
- ROOF LIGHTS NOT TO PROTRUDE MORE THAN 150MM BEYOND THE PLANE OF THE SLOPE OF THE ORIGINAL ROOF WHEN MEASURED FROM THE PERPENDICULAR WITH THE EXTERNAL SURFACE OF THE ORIGINAL ROOF.

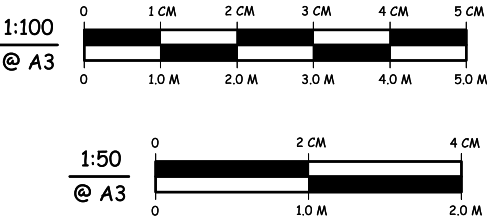




FRONT ELEVATION
(EXISTING)

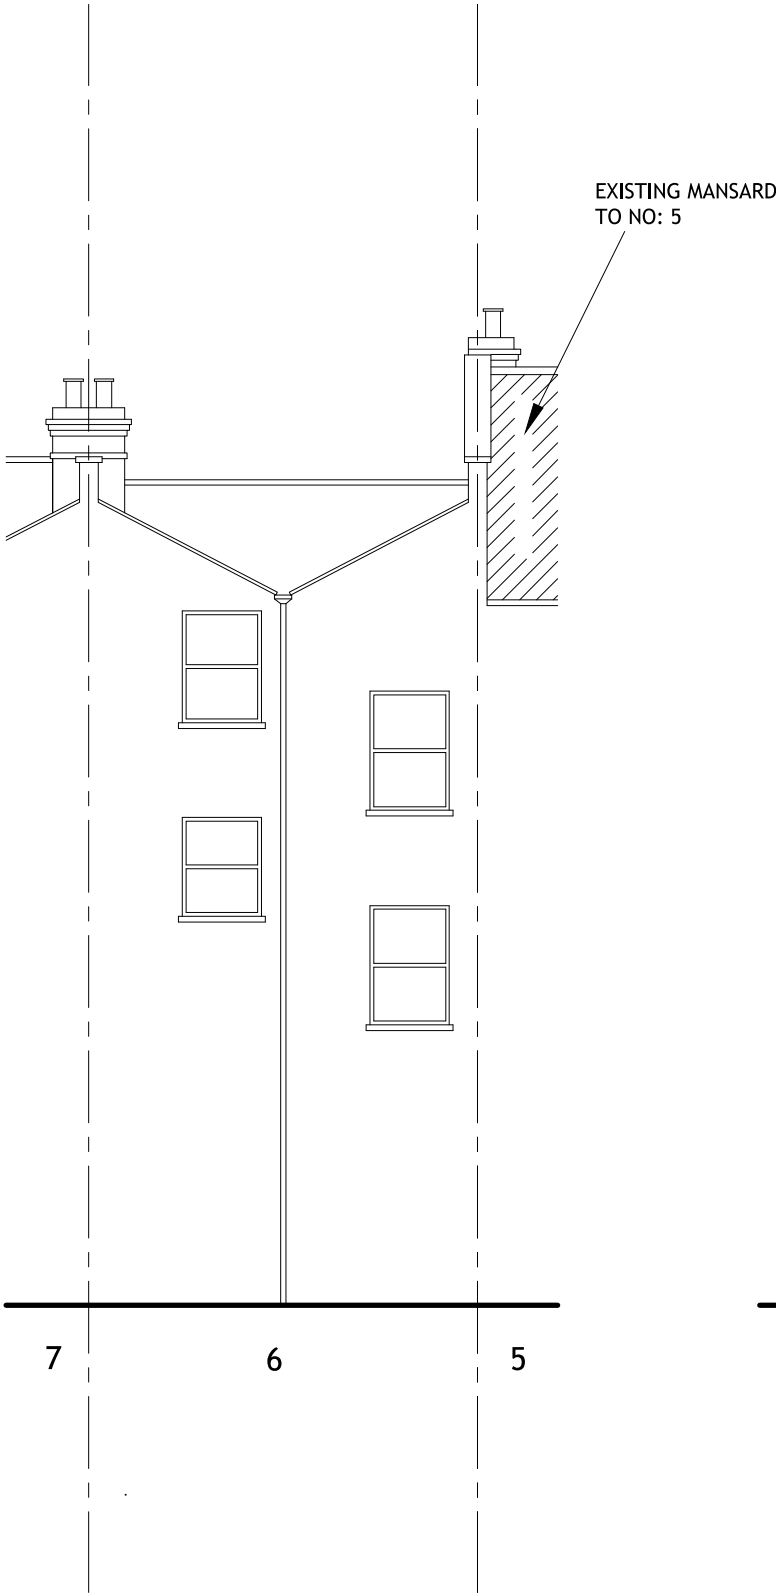

REAR ELEVATION
(EXISTING)

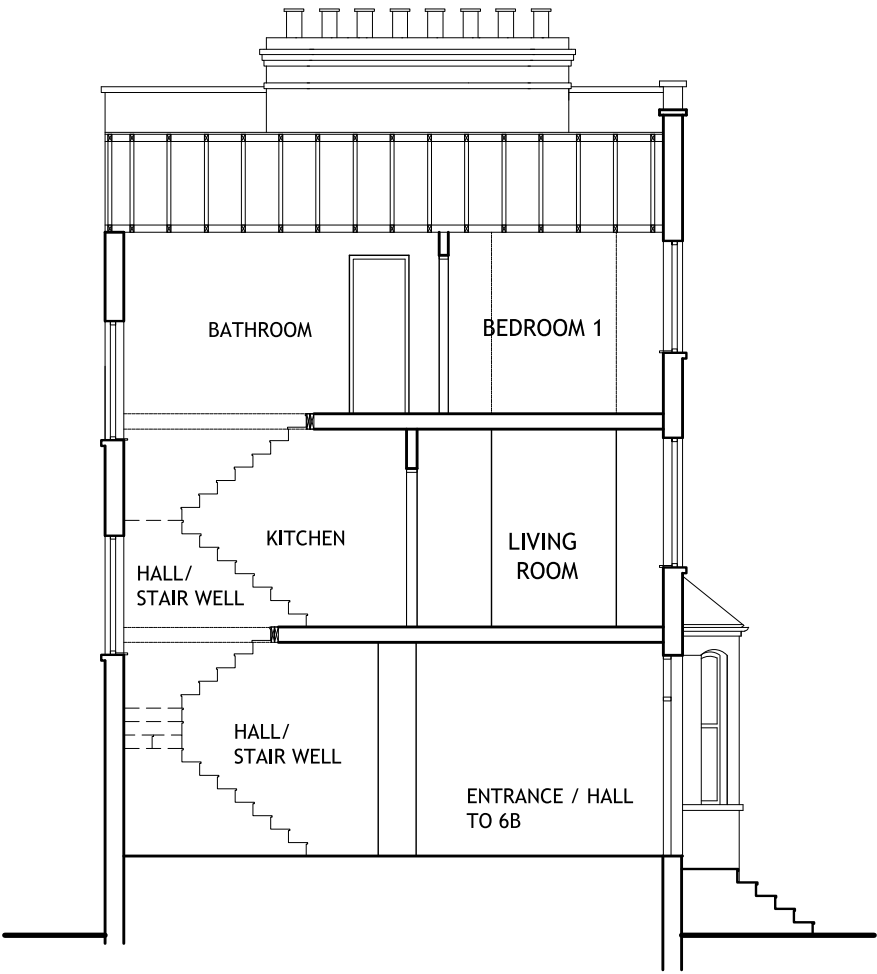

SECTION
(EXISTING)

DRAWING TITLE:	
EXISTING ELEVATION & SECTION	
JOB DESCRIPTION:	
LOFT CONVERSION	
ADDRESS:	
6B GARDNOR ROAD LONDON NW3 1HA	
APPLICANT:	
Kate Barsby	
CONTACT:	
Katebarsby@me.com Mobile 07737 718 044	
DATE :	FEB 2020
SCALE :	1:100 @ A3

NOTES

ALL WORKS TO BE CARRIED OUT IN ACCORDANCE WITH CURRENT BUILDING REGULATIONS.

ALL DIMENSIONS / LEVELS TO BE CHECKED AND VERIFIED ON SITE BEFORE COMMENCING ANY WORK AND ANY DISCREPANCIES TO BE REPORTED TO THE OFFICE IMMEDIATELY.

ALL MATERIALS USED IN ANY EXTERIOR WORK SHALL BE OF A SIMILAR APPEARANCE TO THOSE USED IN THE CONSTRUCTION OF THE EXTERIOR OF THE EXISTING DWELLING HOUSE.

ROOF LIGHTS NOT TO PROTRUDE MORE THAN 150MM BEYOND THE PLANE OF THE SLOPE OF THE ORIGINAL ROOF WHEN MEASURED FROM THE PERPENDICULAR WITH THE EXTERNAL SURFACE OF THE ORIGINAL ROOF.

