

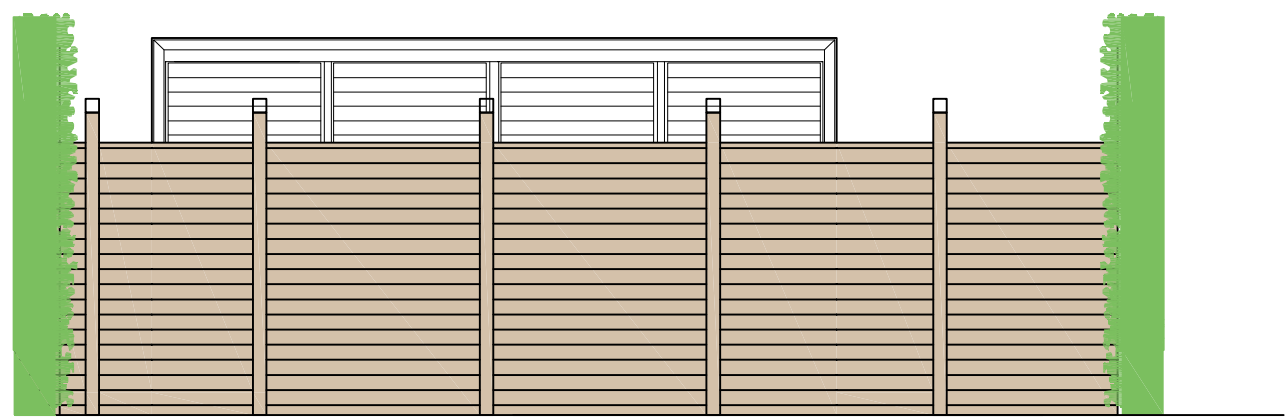


DOORS & WINDOWS  
TO BE IN BLACK  
ALUMINIUM FINISH

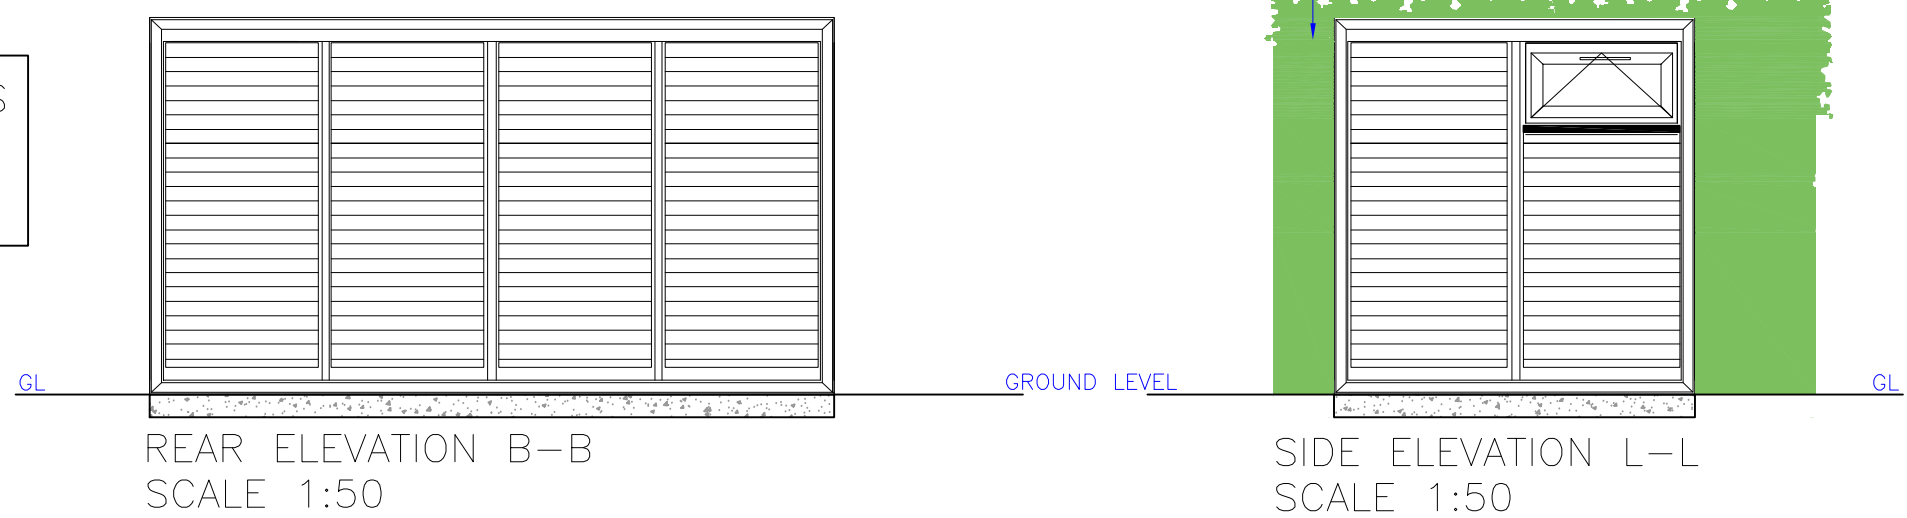

REAR ELEVATION – VIEW FROM ADJOINING PROPERTY No.55  
SCALE 1:50

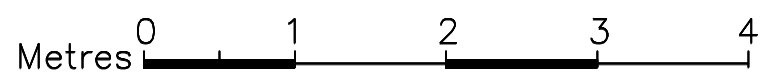

# ELEVATIONS - PROPOSED

All drawings & designs are subject to final approval by the assigned Principal Designer, local authority and fire officer, which is the responsibility of the client.

All dimensions to be checked on site. Dimensions shown in millimetres.

General Notes:

C	FINISH NOTATION ADDED	27.02.20
B	AMENDS FOR PLANNERS	21.01.20
A	LIGHT MOVED	08.11.19
No.	Revision/ Issue	Date

**SMART**  
GARDEN ROOMS, OFFICES AND STUDIOS

Thurston Park  
Church Road, Thurston  
Bury St. Edmunds  
Suffolk, IP31 3RN  
0800 242 5559  
www.smartgardenoffices.co.uk

Client Name and Address:

Pierre Morel  
53 Aberdare Gardens  
London  
NW6 3AL

Installation Address:

53 Aberdare Gardens  
London  
NW6 3AL

Project: 201760

ULTRA EXTR0 2019  
SMART OFFICE  
ELEVATIONS ONLY

Drawing No.	201760E01C
Date	08 11 2019
Scale	1-50 A3

