






NOTES


 SPOT LEVEL - CEILING


 SPOT LEVEL - FLOOR/CILL


 NO ACCESS AT TIME OF SURVEY

 SOLID WALLS

 INTERNAL PARTITIONS

 CEILING PROFILES (INDICATIVE ONLY UNLESS OTHERWISE STATED)

 RAMP (DIRECTION ALWAYS UP UNLESS OTHERWISE STATED)

 STAIR DIRECTION (DIRECTION ALWAYS UP UNLESS OTHERWISE STATED)


THIS SURVEY HAS BEEN CARRIED OUT IN ACCORDANCE WITH THE CURRENT RICS CODE OF MEASURING PRACTICE. IT HAS BEEN PRODUCED TO AN ACCURACY SCALE OF 1:100 AND WILL BE WITHIN THOSE TOLERANCES.

THE SURVEY HAS BEEN CARRIED OUT SURFACE ONLY AND WHERE ACCESS WAS UNRESTRICTED. INACCESSIBLE AREAS HAVE BEEN INDICATED ON THE DRAWINGS. PLAN-LONDON LIMITED ACCEPT NO RESPONSIBILITY FOR BUILDING ELEMENTS THAT ARE LATER EXPOSED WITHIN THESE AREAS.


WHERE NOTED ALL LEVELS ARE TAKEN FROM A LOCAL DATUM OF 10.000 AT GROUND FLOOR.

ALL DIMENSIONS TO BE CHECKED ON SITE PRIOR TO CONSTRUCTION.


THIS SURVEY HAS BEEN PRODUCED FOR THE INSTRUCTING CLIENT AND PLAN-LONDON LIMITED ACCEPT NO LIABILITY TO ANY SUBSEQUENT OWNER/AGENT/3RD PARTY.

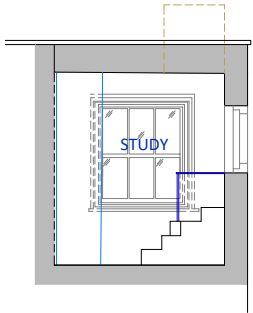

SECTION A-A

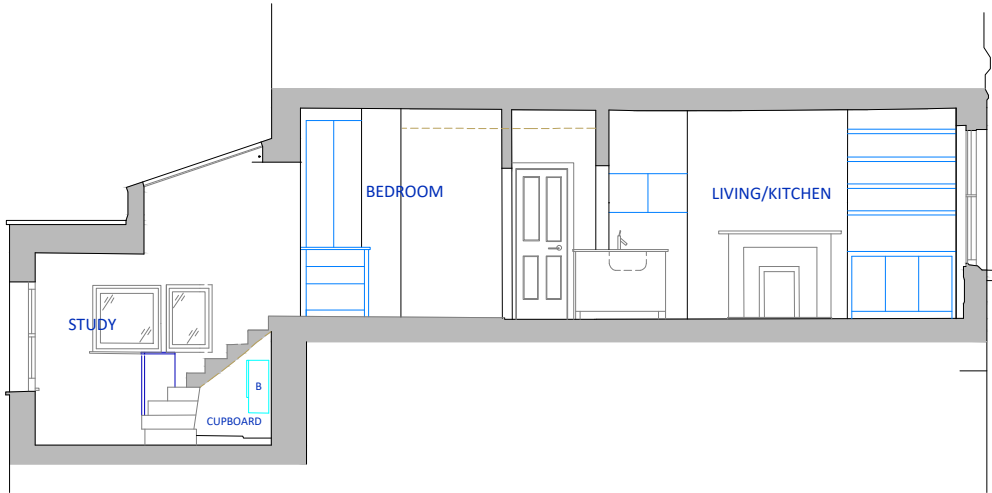


SECTION B-B

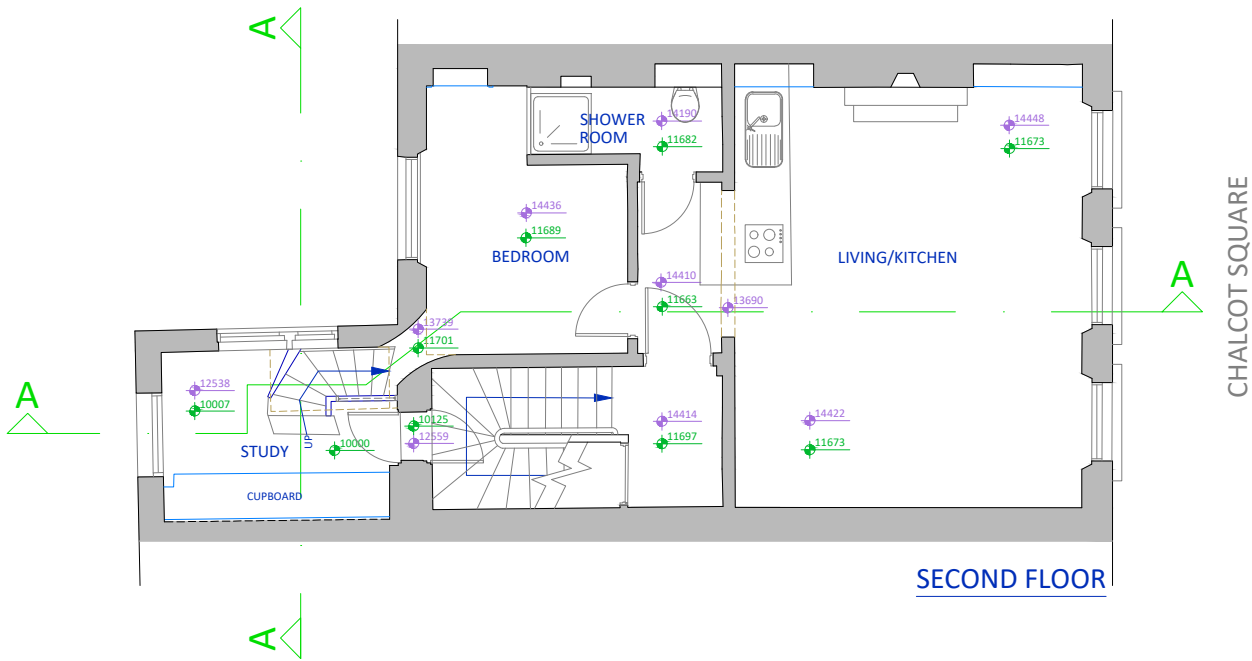

SECOND FLOOR


CHALCOT SQUARE


CHALCOT SQUARE

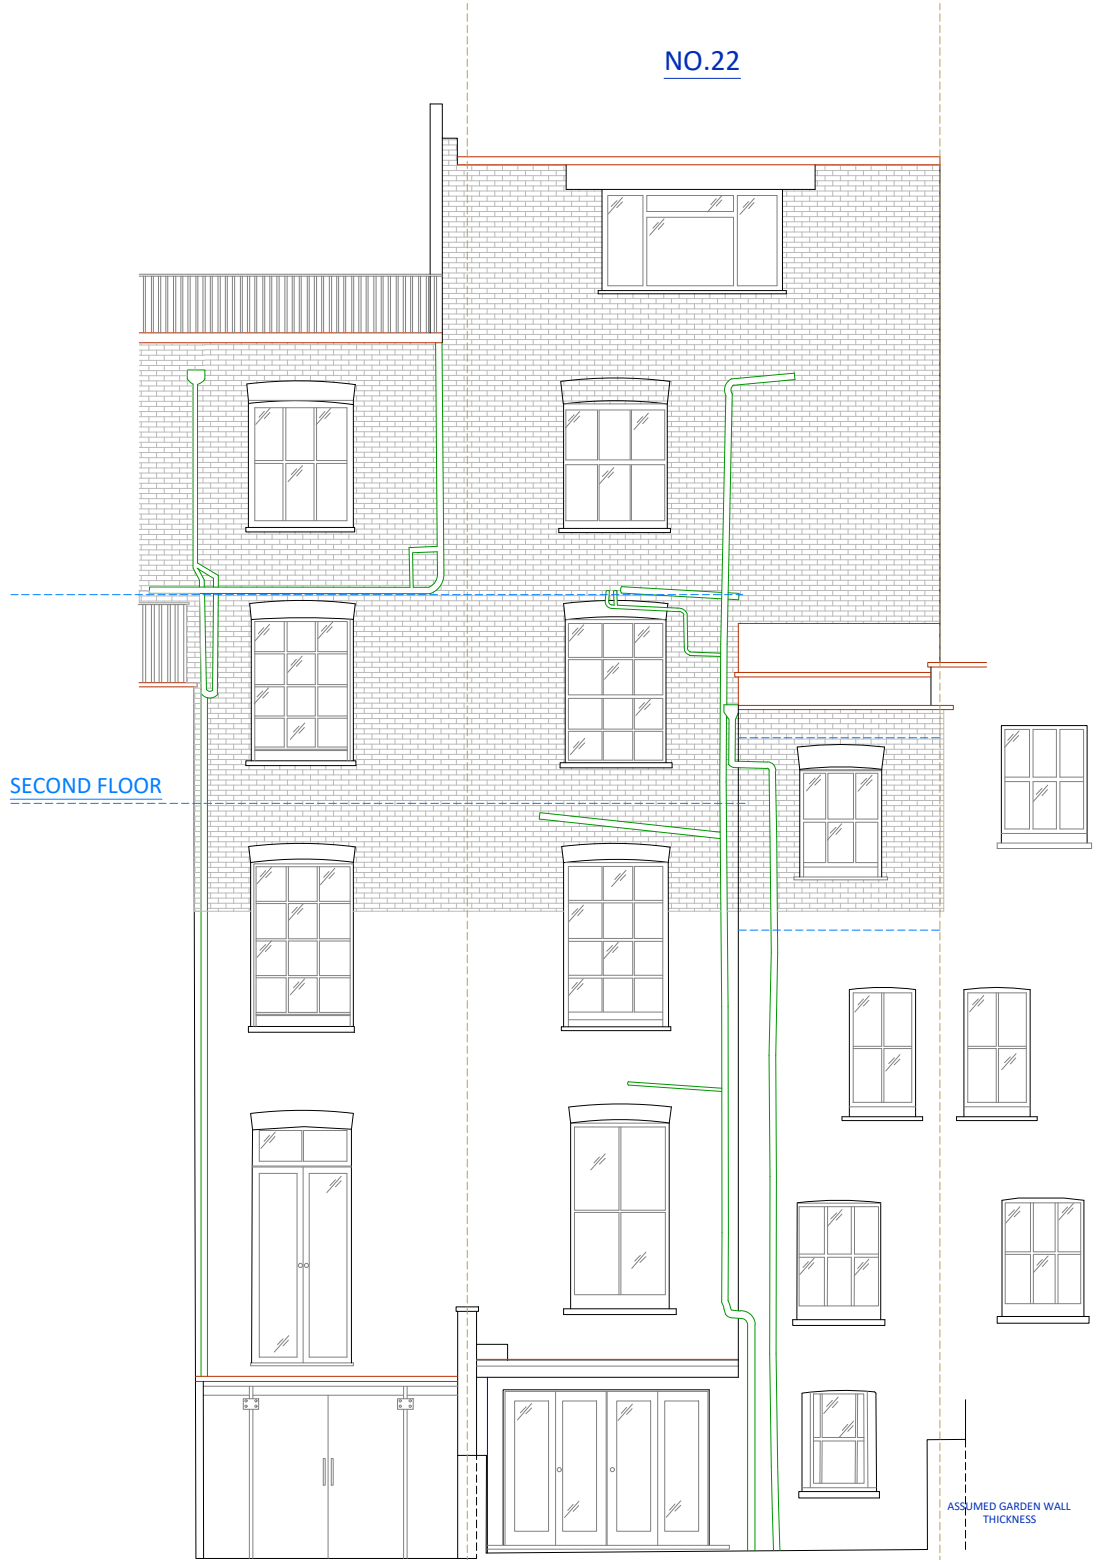

REAR ELEVATION

ASSUMED GARDEN WALL THICKNESS

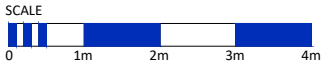

client	address 22 CHALCOT SQUARE LONDON NW1 8YA	location SECOND FLOOR PLAN SECTIONS AND ELEVATIONS AS EXISTING	date 29.01.2020	scale 1:100	sheet A3	
			dwg no. PL12770-01	revision	drawn DM checked EJ	