



**01 Existing Second Floor Plan**  
1:100 @A3

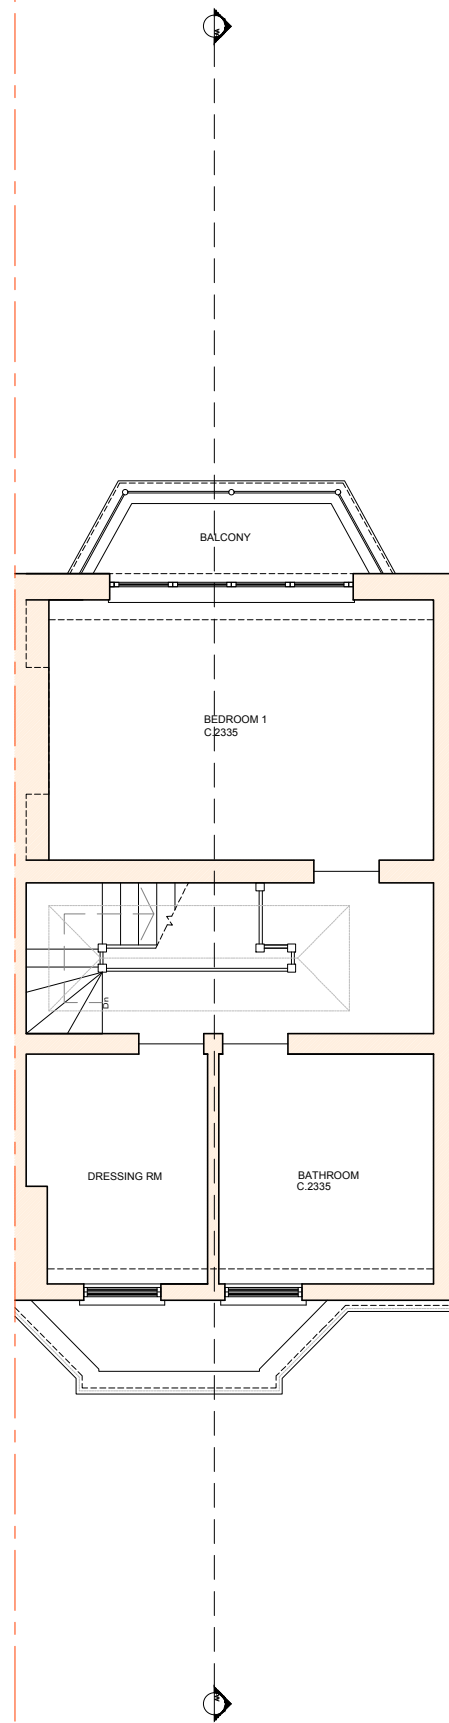


**02 Existing Third Floor Plan**  
1:100 @A3

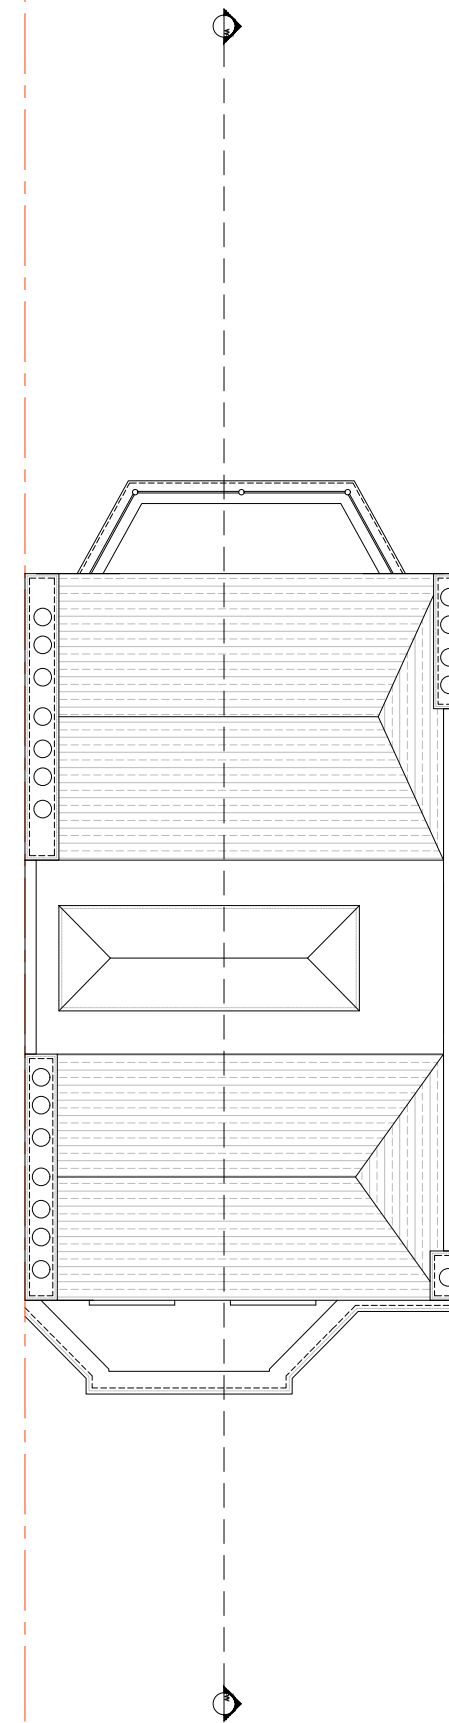

**03 Existing Roof Plan**  
1:100 @A3

EXISTING WALLS  
PROPOSED CONSTRUCTION

SCALE

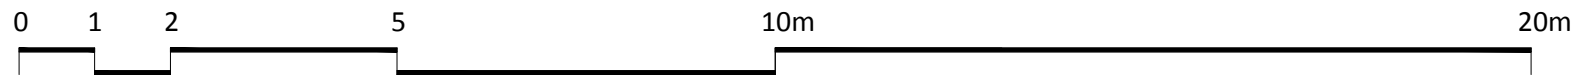

Revision	Details of Revision	Revised By	Checked By	Revision Date
<p><b>MOREHEN ARCHITECTS Ltd</b>            39 St James Road, Tunbridge Wells, Kent, TN1 2JY            W. www.MorehenArchitects.co.uk E. admin@morehenarchitects.co.uk</p>				
<p>Property Address            42 Well Walk, London, NW3 1BX</p>				
<p>Drawing Name            Existing Floor Plans</p>		<p>Drawing N°  <b>01106-P-201</b></p>		<p>Revision            .</p>
<p>Computer File Name            -</p>	<p>Date            21-02-2020</p>	<p>Drawing Scale            1:100 @ A3</p>		
<p>Drawing Status  <b>PLANNING</b></p>			<p>Drawn By            DM</p>	
<p>ALL DIMENSIONS MUST BE CHECKED ON SITE. DO NOT SCALE OFF THIS DRAWING EXCEPT FOR PLANNING PURPOSES.</p>				