

PLANNING

Planning and Building Regulations Design Consultants
 Architectural Technologists
 Local Authorities Planning Agent Group Member
 Local Authorities Building Control Partner Member
 Planning Portal Professional Status
 Landmark and Prepass Member
 Planning Appeal Consultants

www.cadmonkies.co.uk
cadmonkies@btconnect.com
 01280 - 70 44 44



Head Office : The Beathouse, 19 Westminster Court,
 BRACKLEY, Northants, NN15 7ED
 London Offices : Studio A2, Headcorn Road,
 Thornton Heath, London, CR7 8DQ
 Cadmonkies, Studio A2 Castle Yard,
 Richmond, LONDON, TW9 0TF

CLIENT:
 Mr and Mrs M Upton

ADDRESS:
 The Turrets, 92 Frognal
 LONDON, NW3 6XB

CONTACT:
 Mrs G Upton

SITE:
 Garden Flat,
 91 Fitzjohns Avenue
 LONDON, NW3 6NX

SCHEME:
 Proposed Single Storey Rear
 Extension with Associated Internal and
 External Works.


DRAWING TITLE:
 Existing Plans

DATE: March 2020
DRAWN: david berious


SCALE: 1:100
REV: A2

DRAWING No:

P/20/062/002

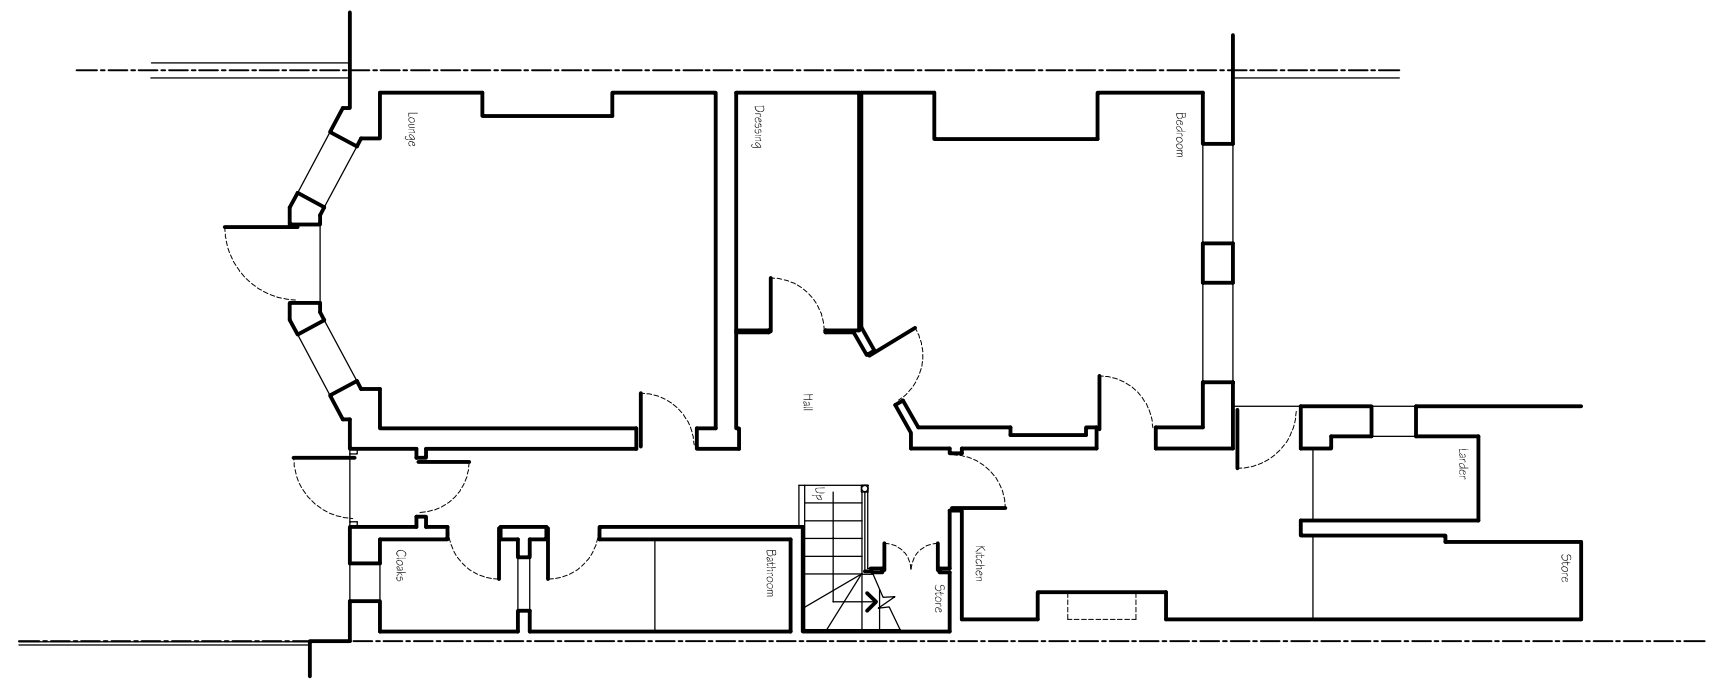

EXISTING FLOOR PLAN
 0 1 2 3 4 5 M

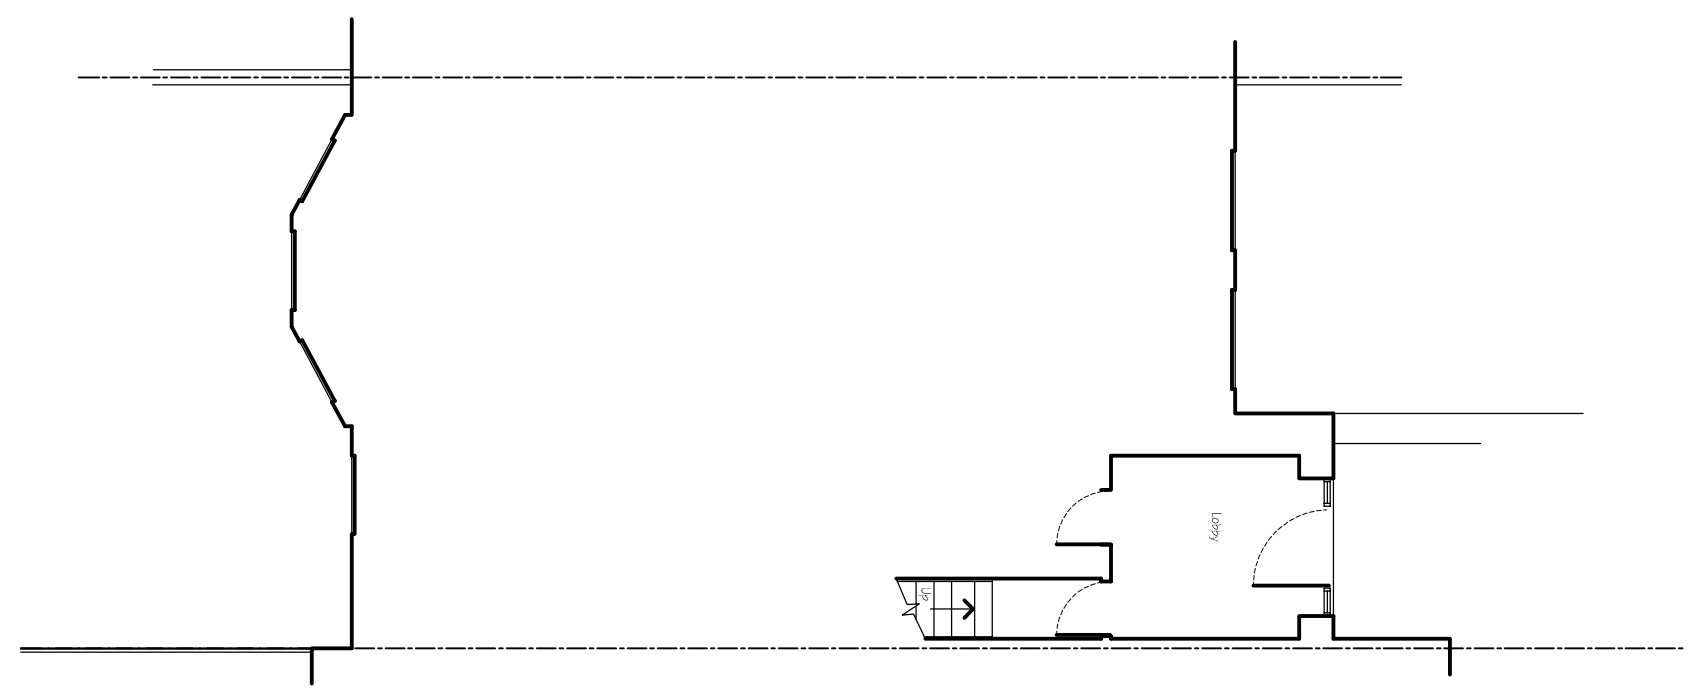

EXISTING RAISED GROUND FLOOR PL
 0 1 2 3 4 5 M

