


# PLANNING

Planning and Building Regulations Design Consultants  
 Architectural Technologists  
 Local Authorities Planning Agent Group Member  
 Local Authorities Building Control Partner Member  
 Planning Portal Professional Status  
 Landmark and Promax Member  
 Planning Appeal Consultants

[www.cadmonkies.co.uk](http://www.cadmonkies.co.uk)  
[cadmonkies@btconnect.com](mailto:cadmonkies@btconnect.com)  
 01280 - 70 44 44

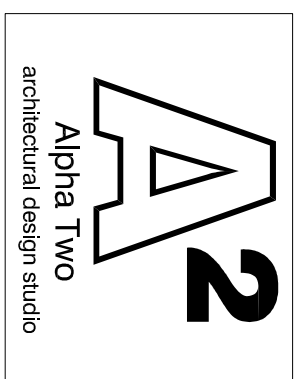

Head Office : The Beathouse, 19 Westminster Court,  
 BRACKLEY, Northants, NN15 7ED  
 London Offices : Studio 82, Headcorn Road,  
 Thornton Heath, London, CR7 8DU  
 Cadmonkies Studio 82 Casha Yard,  
 Richmond, LONDON, TW10 6TF

**CLIENT:**  
 Mr and Mrs M Upton

**ADDRESS:**  
 The Turrets, 92 Frognal  
 LONDON, NW3 6XB

**CONTACT:**  
 Mrs G Upton

**SITE:**  
 Garden Flat,  
 91 Fitzjohns Avenue  
 LONDON, NW3 6NX


**SCHEME:**  
 Proposed Single Storey Rear  
 Extension with Associated Internal and  
 External Works.

**DRAWING TITLE:**  
 Proposed Plans


**DATE:** March 2020  
**DRAWN:** david berious

**SCALE:** 1:100  
**REV:** 2


**DRAWING No:** P/20/062/004

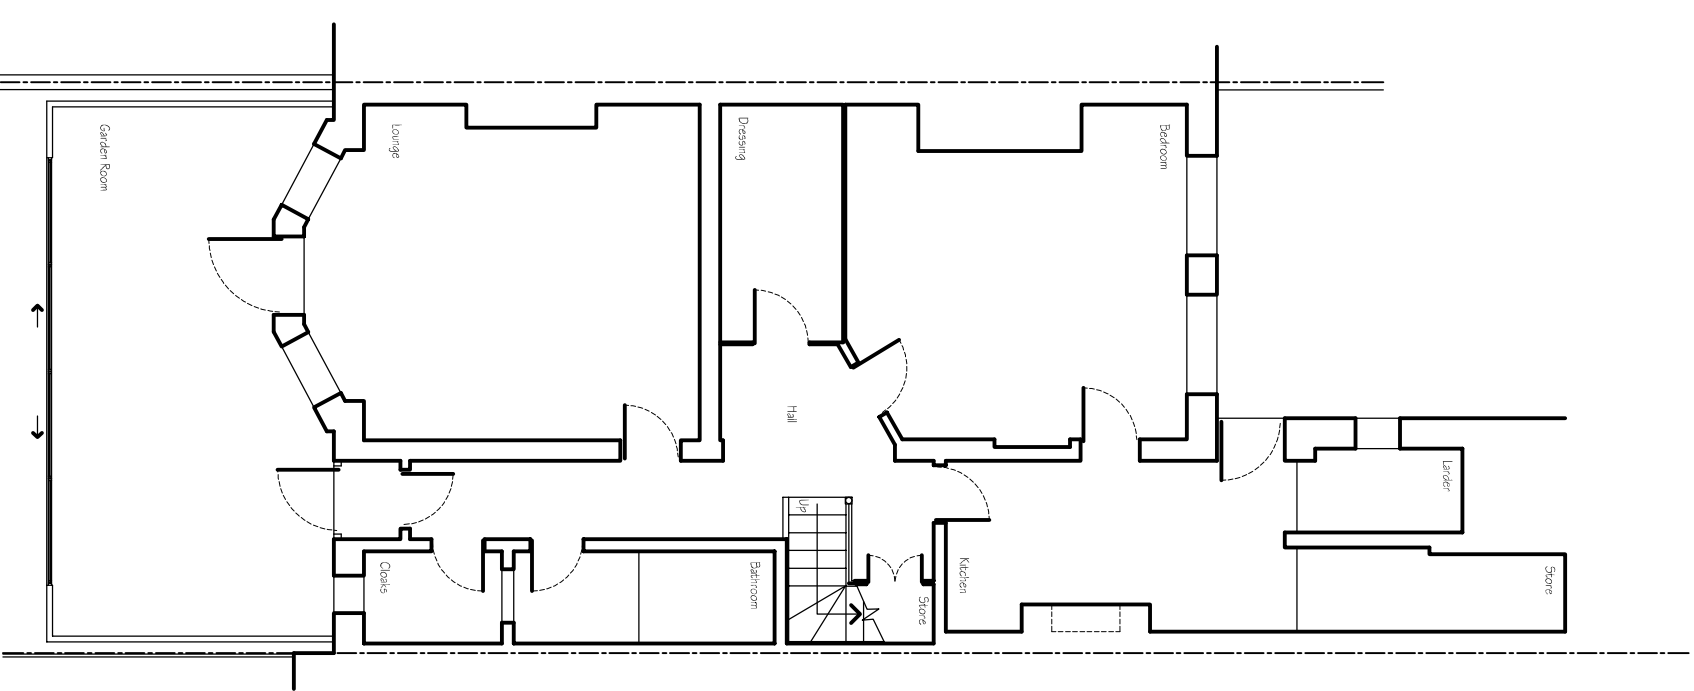

PROPOSED FLOOR PLAN  
 0 1 2 3 4 5 M

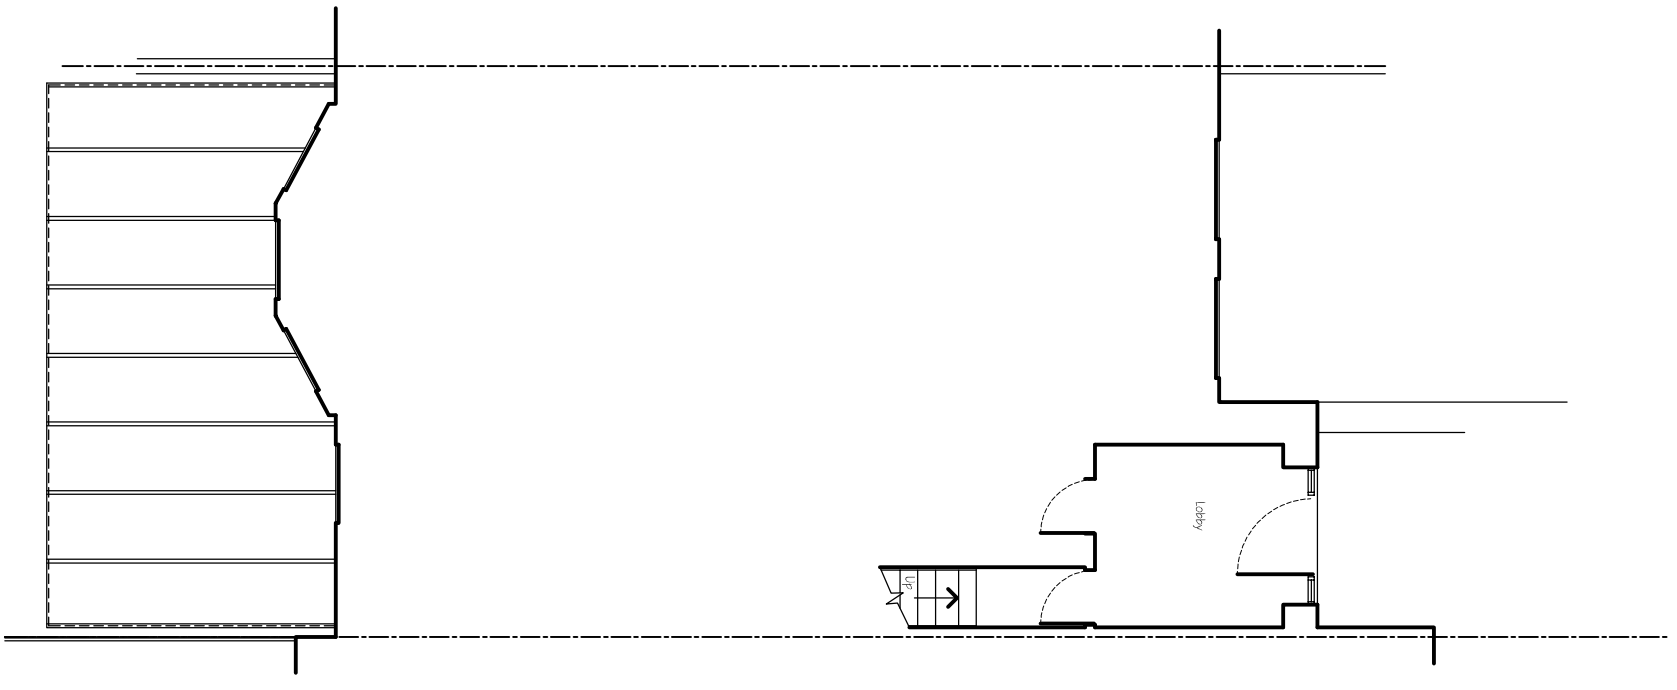

PROPOSED RAISED GROUND FLOOR PLAN  
 0 1 2 3 4 5 M

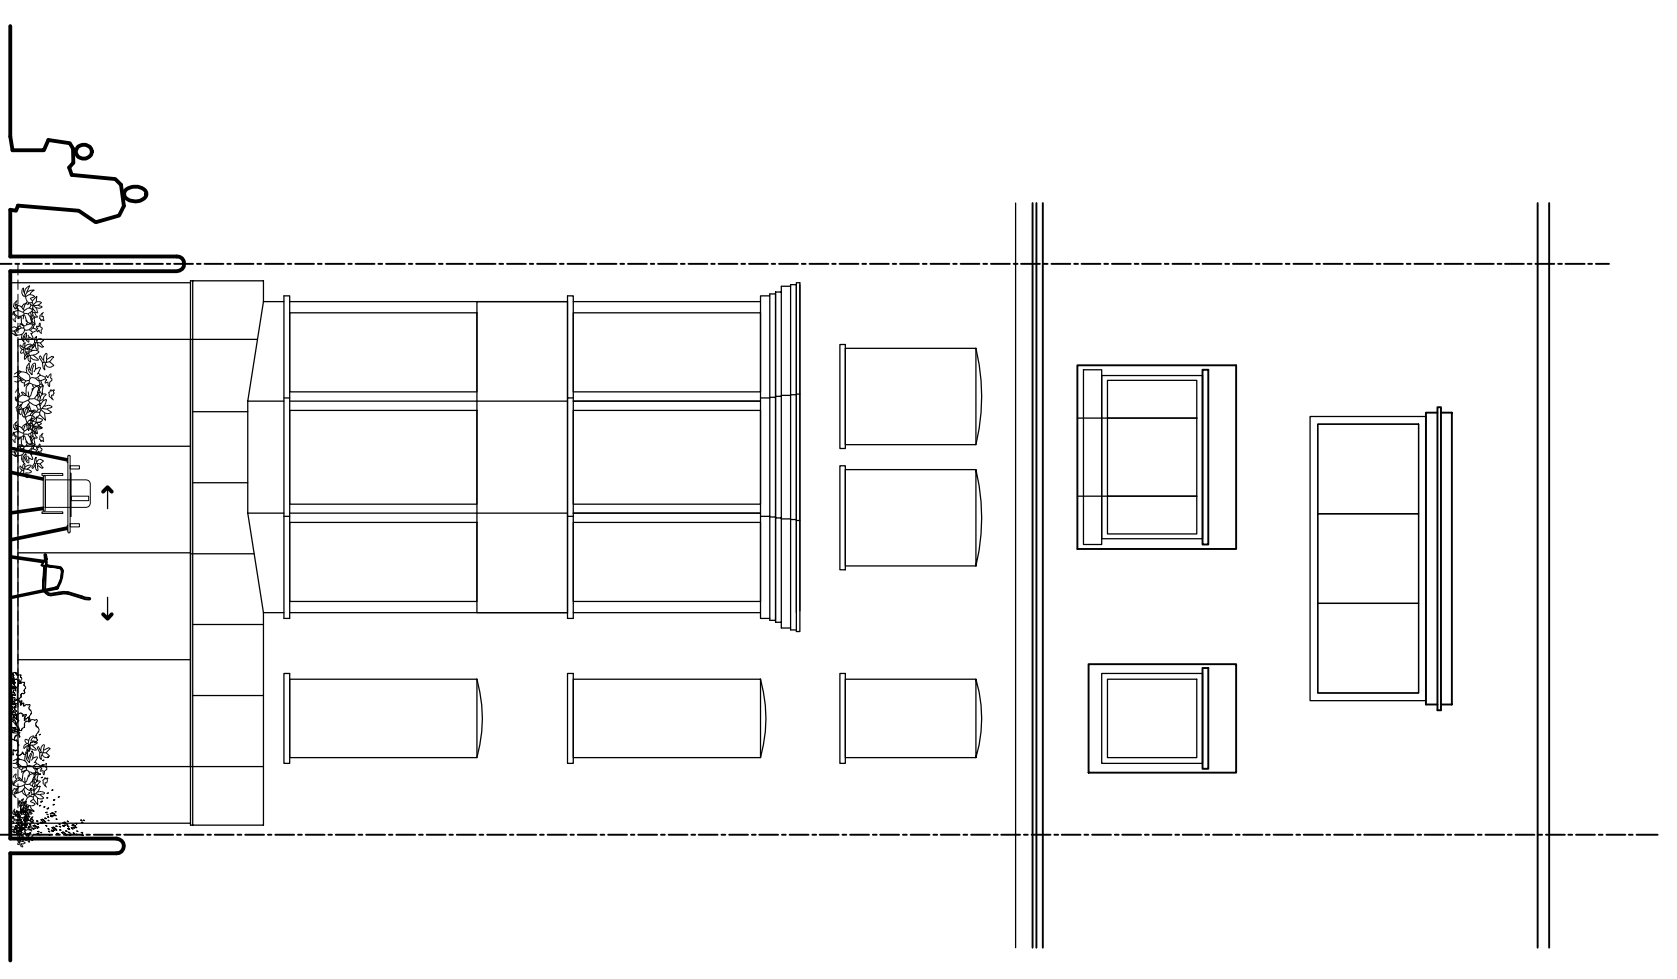

PROPOSED REAR SOUTH-WEST ELEVATION