


PLANNING

Planning and Building Regulations Design Consultants
 Architectural Technologists
 Local Authorities Planning Agent Group Member
 Local Authorities Building Control Partner Member
 Planning Portal Professional Status
 Landmark and Promog Member
 Planning Appeal Consultants

www.cadmonkies.co.uk
cadmonkies@btconnect.com
 01280 - 70 44 44

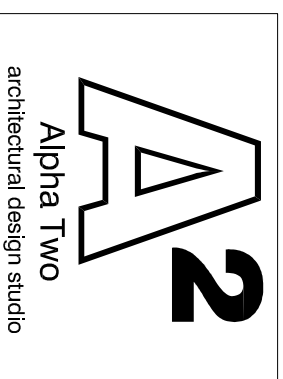

Head Office : The Beathouse, 19 Westminster Court,
 BRACKLEY, Northants, NN15 7ED
 London Offices : Studio 82, Headcorn Road,
 Thornton Heath, London, CR7 8DQ
 Cadmonkies Studio 82 Casha Yard,
 Richmond, LONDON, TW10 6TF

CLIENT: Mr and Mrs M Upton

ADDRESS: The Turrets, 92 Frognal LONDON, NW3 6XB

CONTACT: Mrs G Upton

SITE: Garden Flat, 91 Fitzjohns Avenue LONDON, NW3 6NX


SCHEME: Proposed Single Storey Rear Extension with Associated Internal and External Works.

DRAWING TITLE: Proposed Plans


DATE: March 2020
 DRAWN: david berouis

SCALE: 1:100
 REV: 2

DRAWING No: P/20/062/005

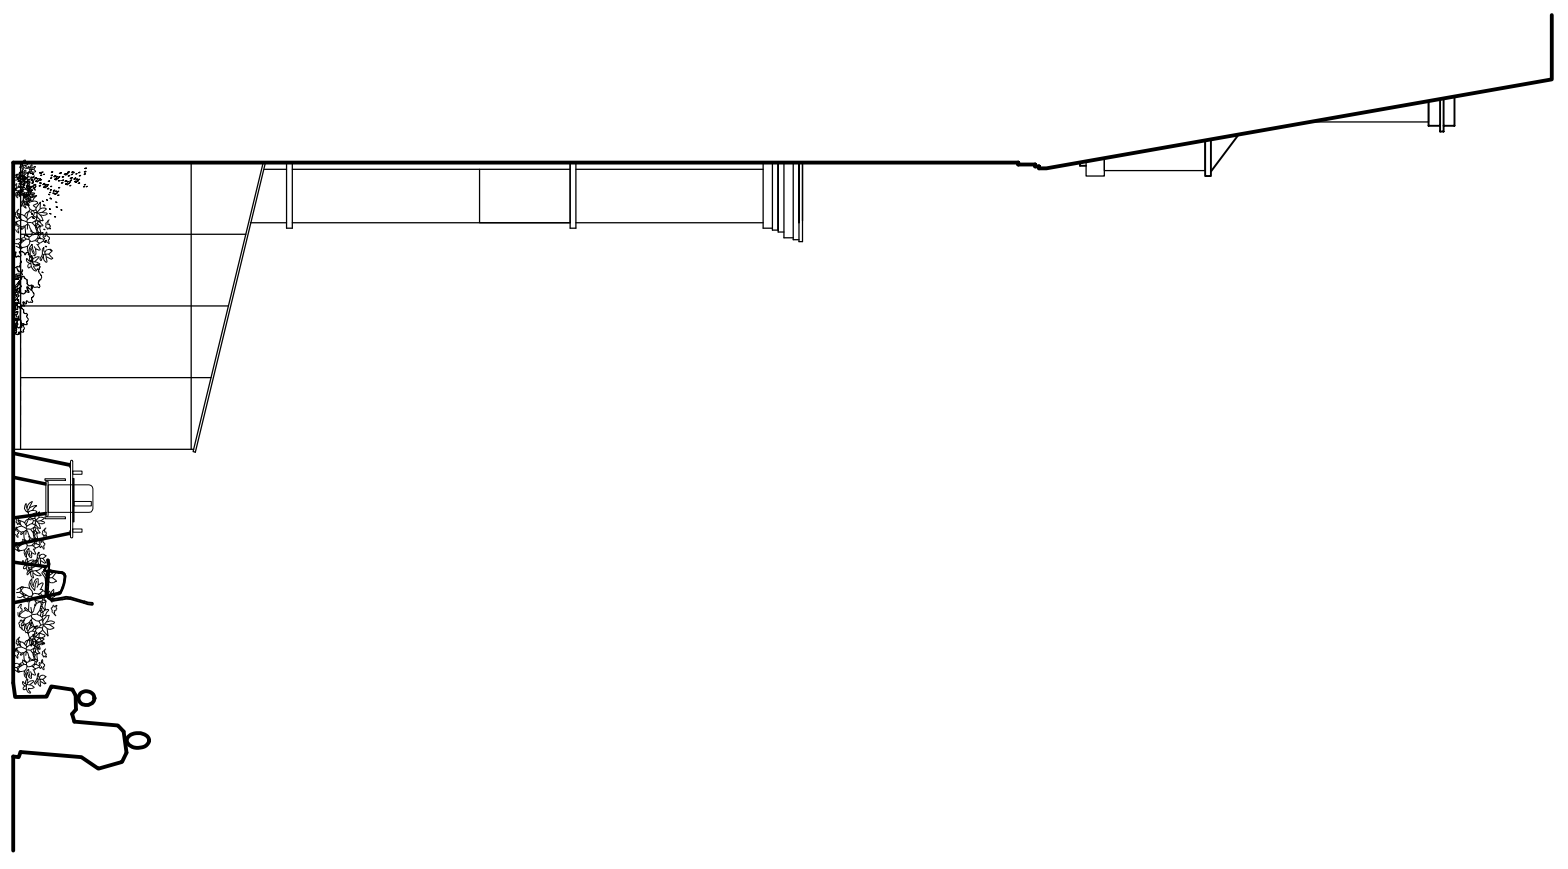


PROPOSED SIDE NORTH - WEST ELEVATION

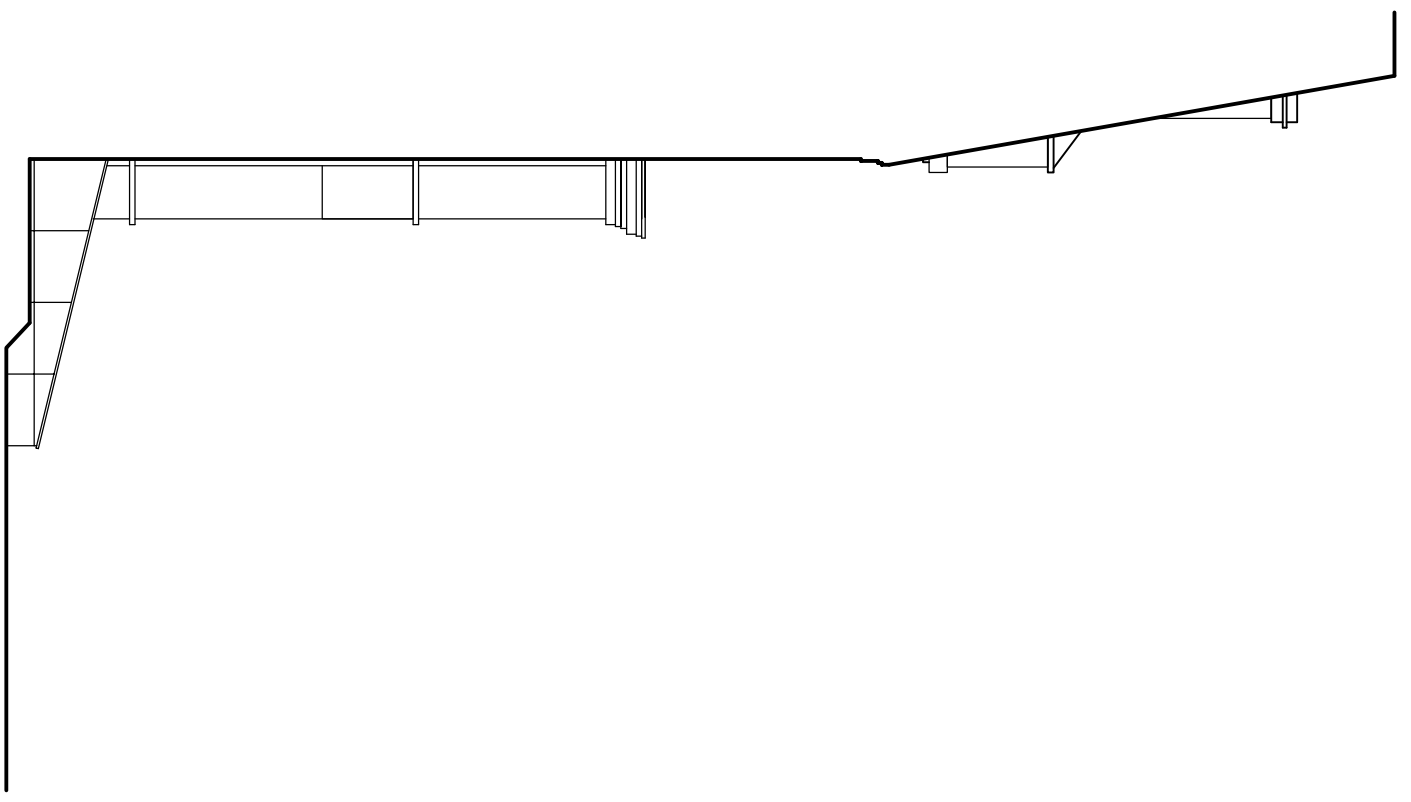

PROPOSED SIDE NORTH - WEST ELEVATION

Existing Dick Garden wall to retained and protected during the works.

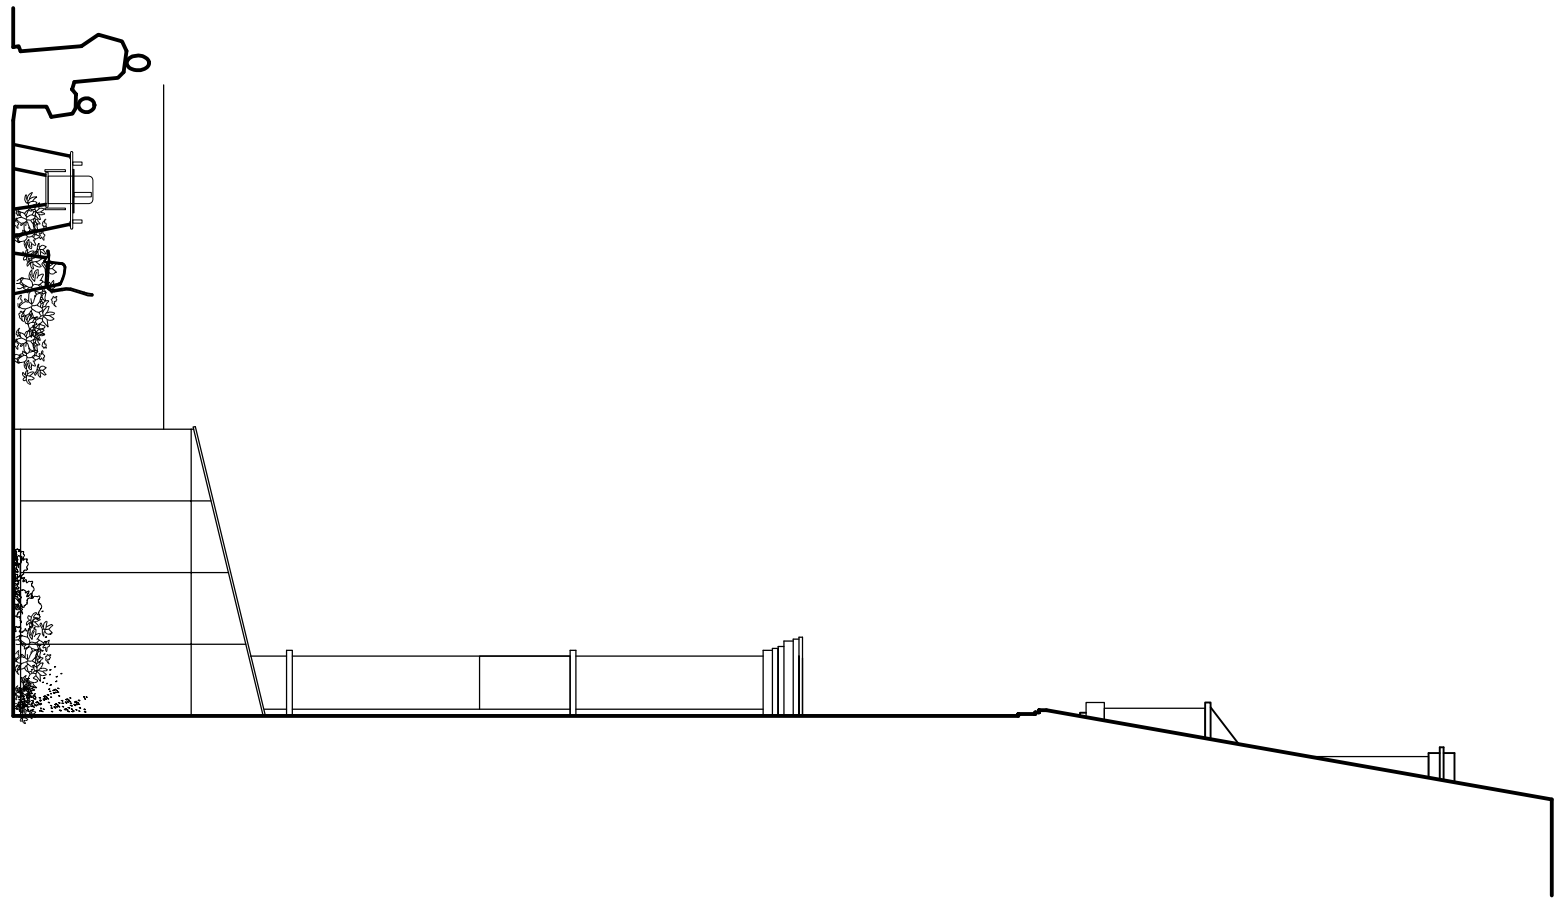

PROPOSED END SOUTH - EAST ELEVATION