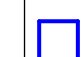



1 Location Plan  
1 : 1250

**NOTES**  
 -Do not scale from this drawing, except for planning purposes.  
 -Check all dimensions on site.  
 -Subject to survey.  
 -Subject to site inspection.  
 -Site boundary lines are indicative only.

 Network Rail land indicated by blue outline

Rev	Date	By	Description
A	25.02.16	JV	NR land indicated in blue
-	13/11/15	AB	Planning Issue


Revision Schedule

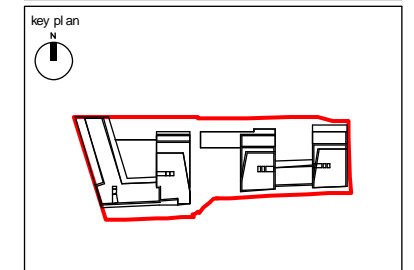

project  
156 WEST END LANE  
WEST HAMPSTEAD

title  
LOCATION PLAN

drawing status PLANNING	
contract no.	scale 1 : 1250 @ A3
client ref. A2 DOMINION	date 11/13/15
drawn by Author	checked by Checker
project no. 13119	drawing number PL(00)P001
	revision PA

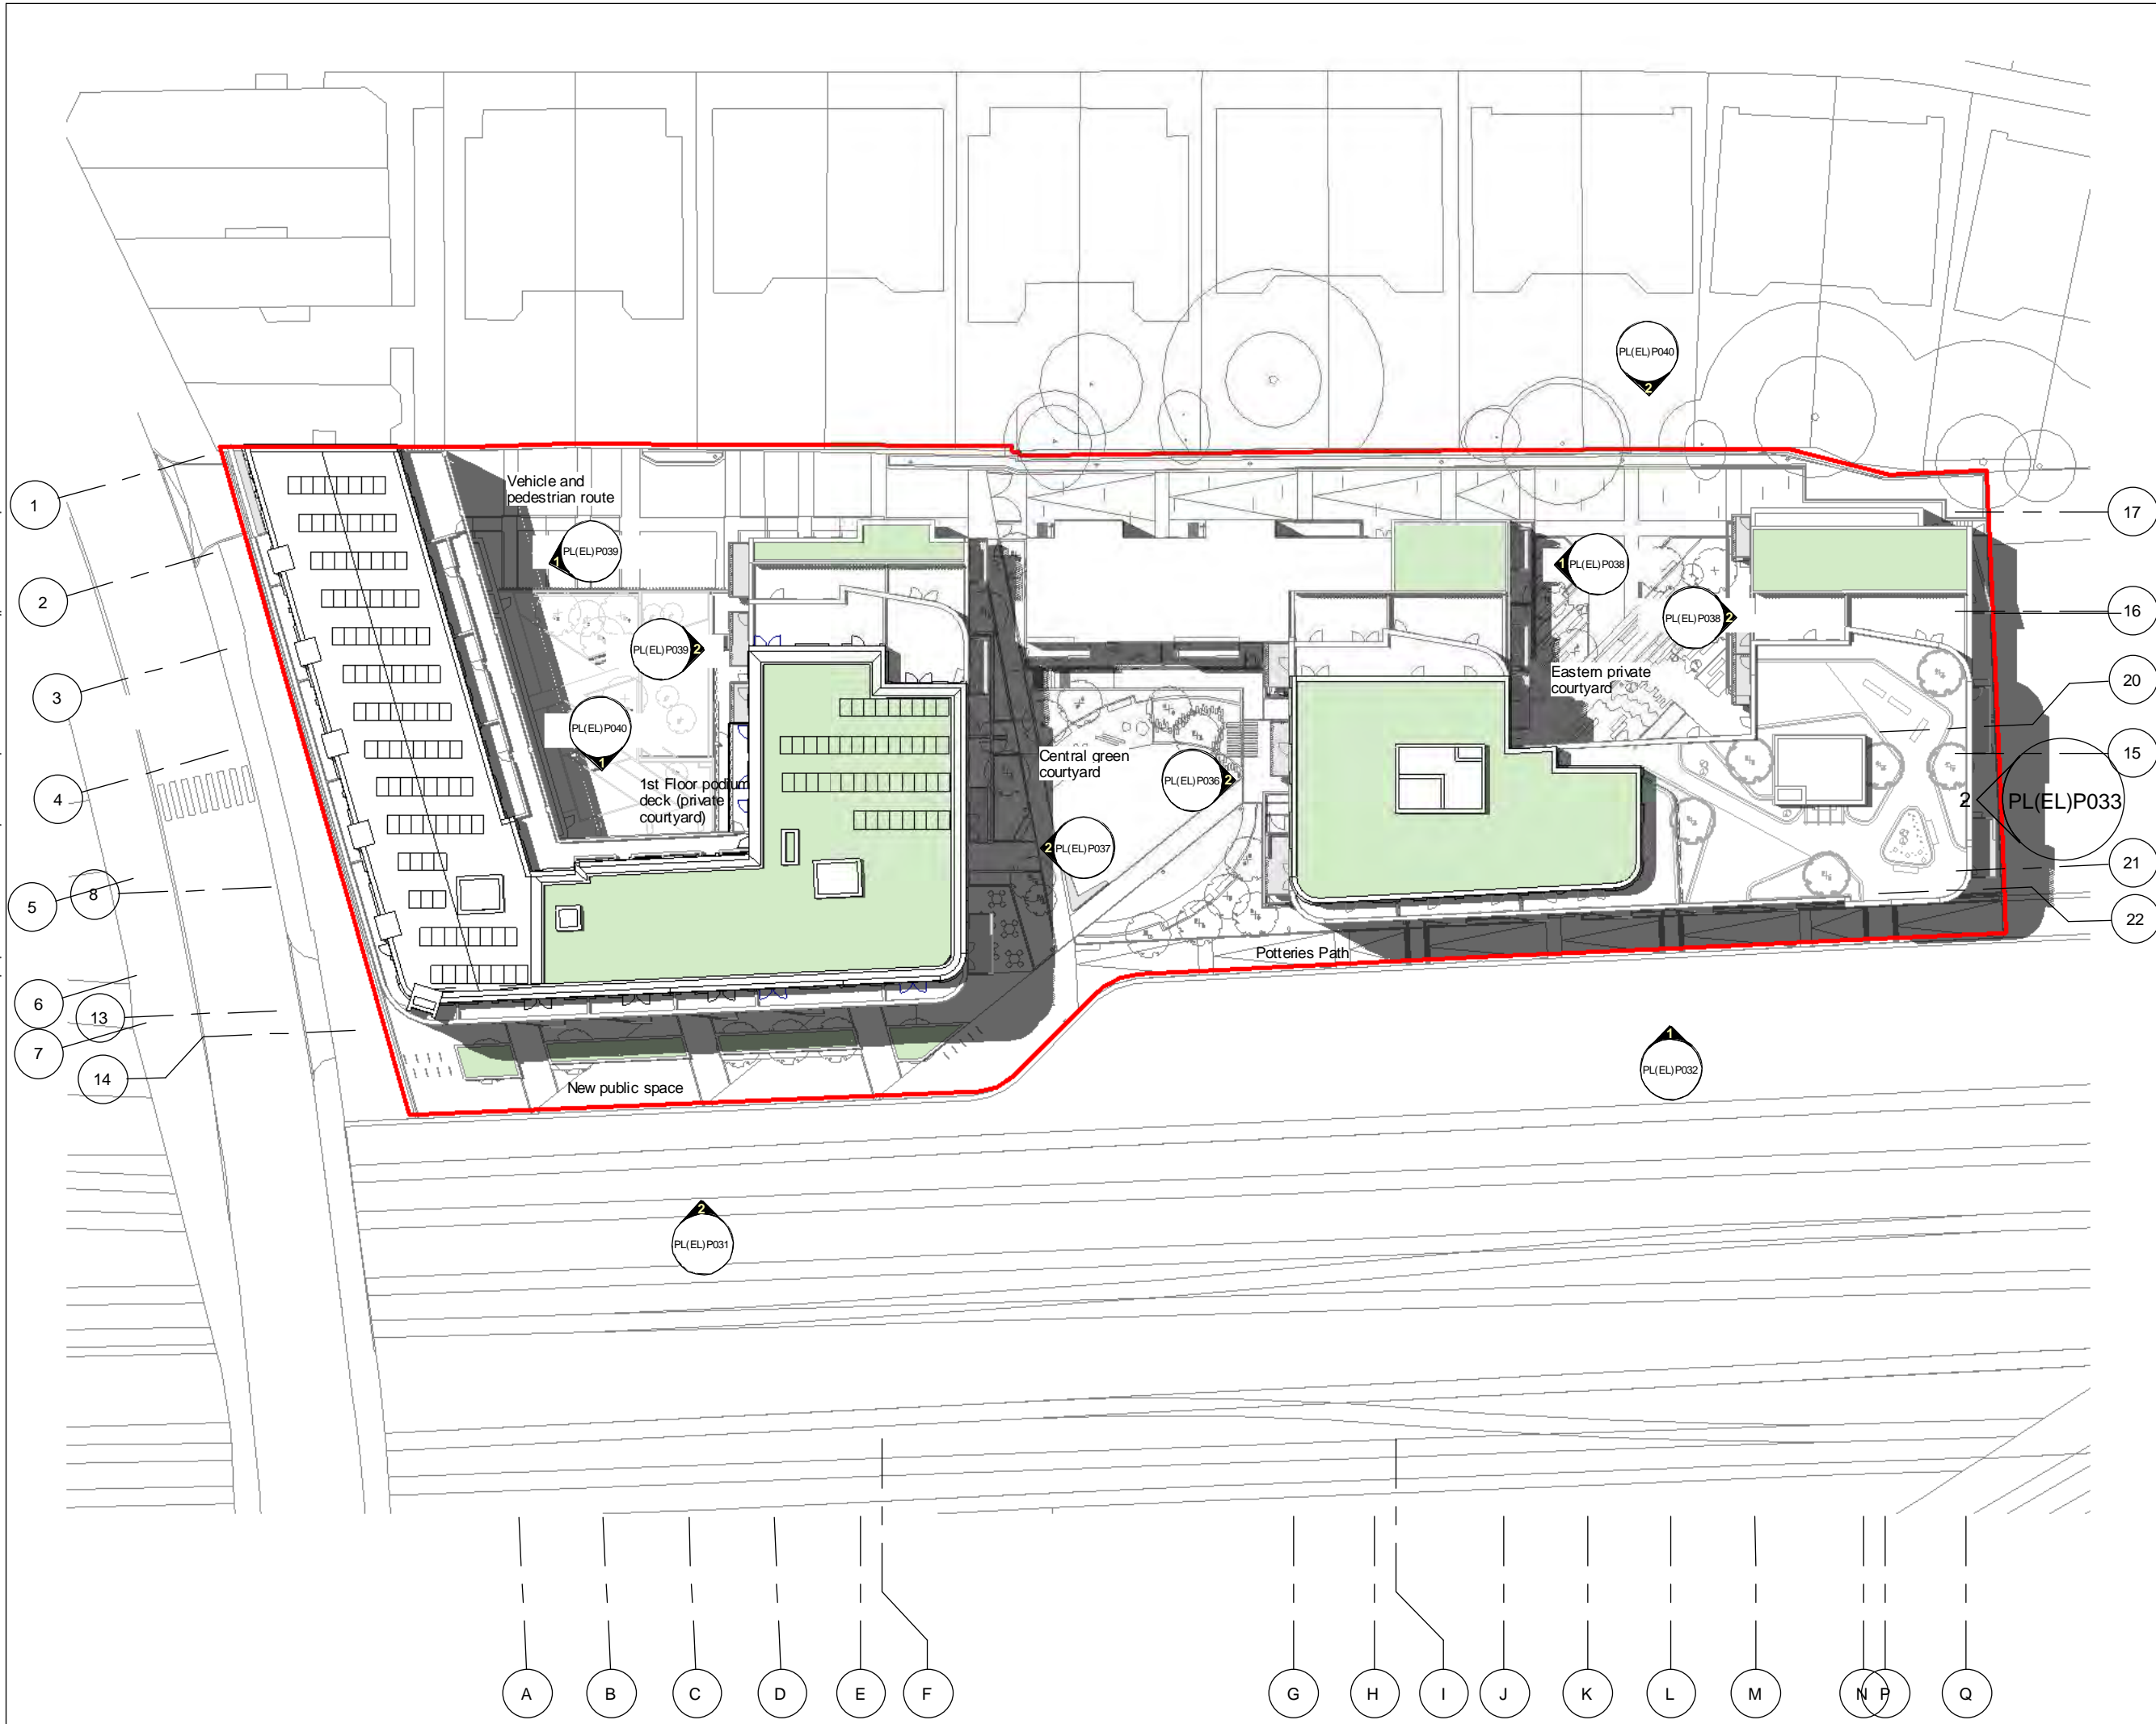


**NOTES**

- Do not scale from this drawing, except for planning purposes.
- Check all dimensions on site.
- Subject to survey.
- Subject to site inspection.
- Site boundary lines are indicative only.

Rev	Date	By	Description
A	10/12/15	AB	Notes and references added
-	13/11/15	AB	Planning Issue


Revision Schedule			

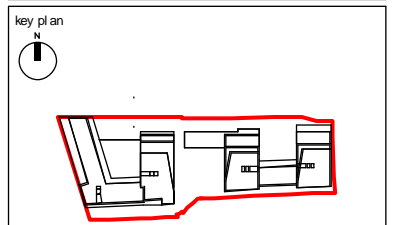

project  
156 WEST END LANE  
WEST HAMPSTEAD

title  
SITE PLAN PROPOSED

drawing status <b>PLANNING</b>		
contract no.	scale	1 : 500 @ A3
client ref. A2 DOMINION	date	11/13/15
drawn by Author	checked by	Checker
project no. 13119	drawing number PL(00)P005	revision PA

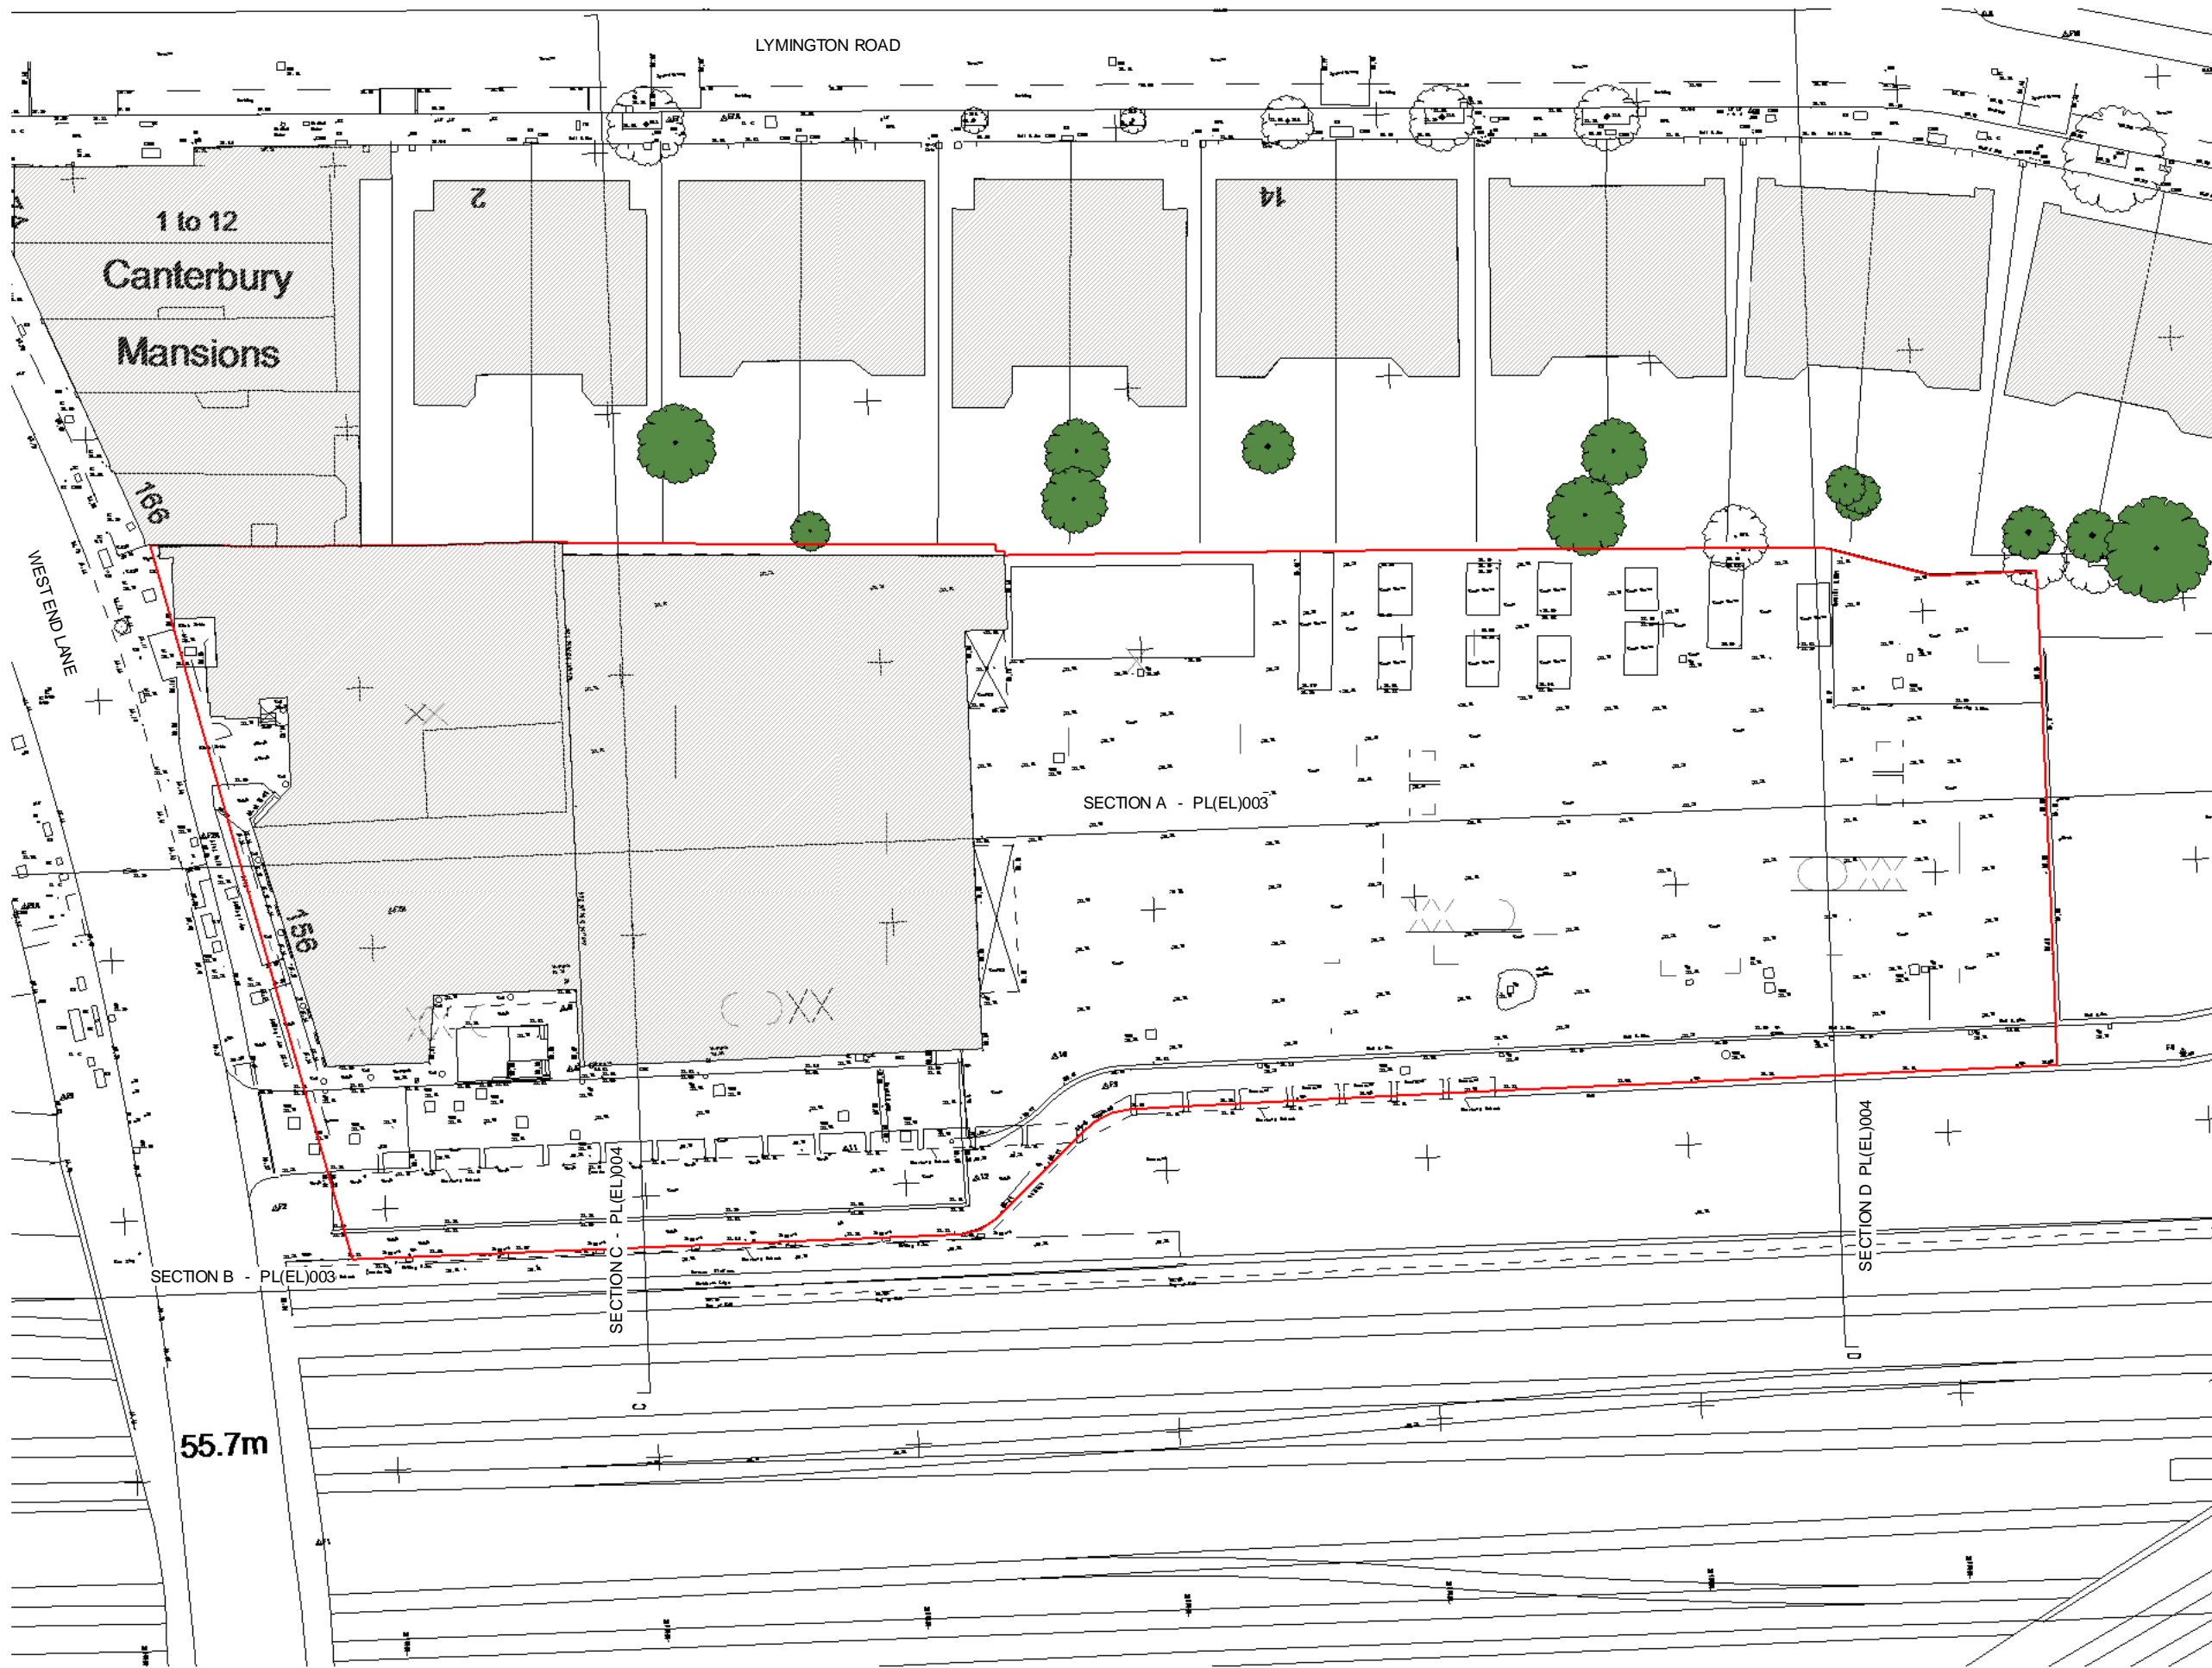


**NOTES**

- Do not scale from this drawing, except for planning purposes.
- Check all dimensions on site.
- Subject to survey.
- Subject to site inspection.
- Site boundary lines are indicative only.

Rev	Date	By	Description
A	10/12/15	AB	Notes and references added
-	13/11/15	AB	Planning Issue

**Revision Schedule**


key plan

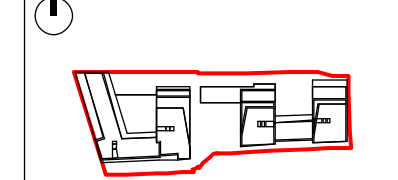

project  
156 WEST END LANE  
WEST HAMPSTEAD

title  
SITE PLAN EXISTING


drawing status PLANNING	scale 1 : 500 @ A3
contract no.	date 11/13/15
client ref. A2 DOMINION	drawn by Author
drawn by Author	checked by Checker
project no. 13119	drawing number PL(00)P002
	revision PA

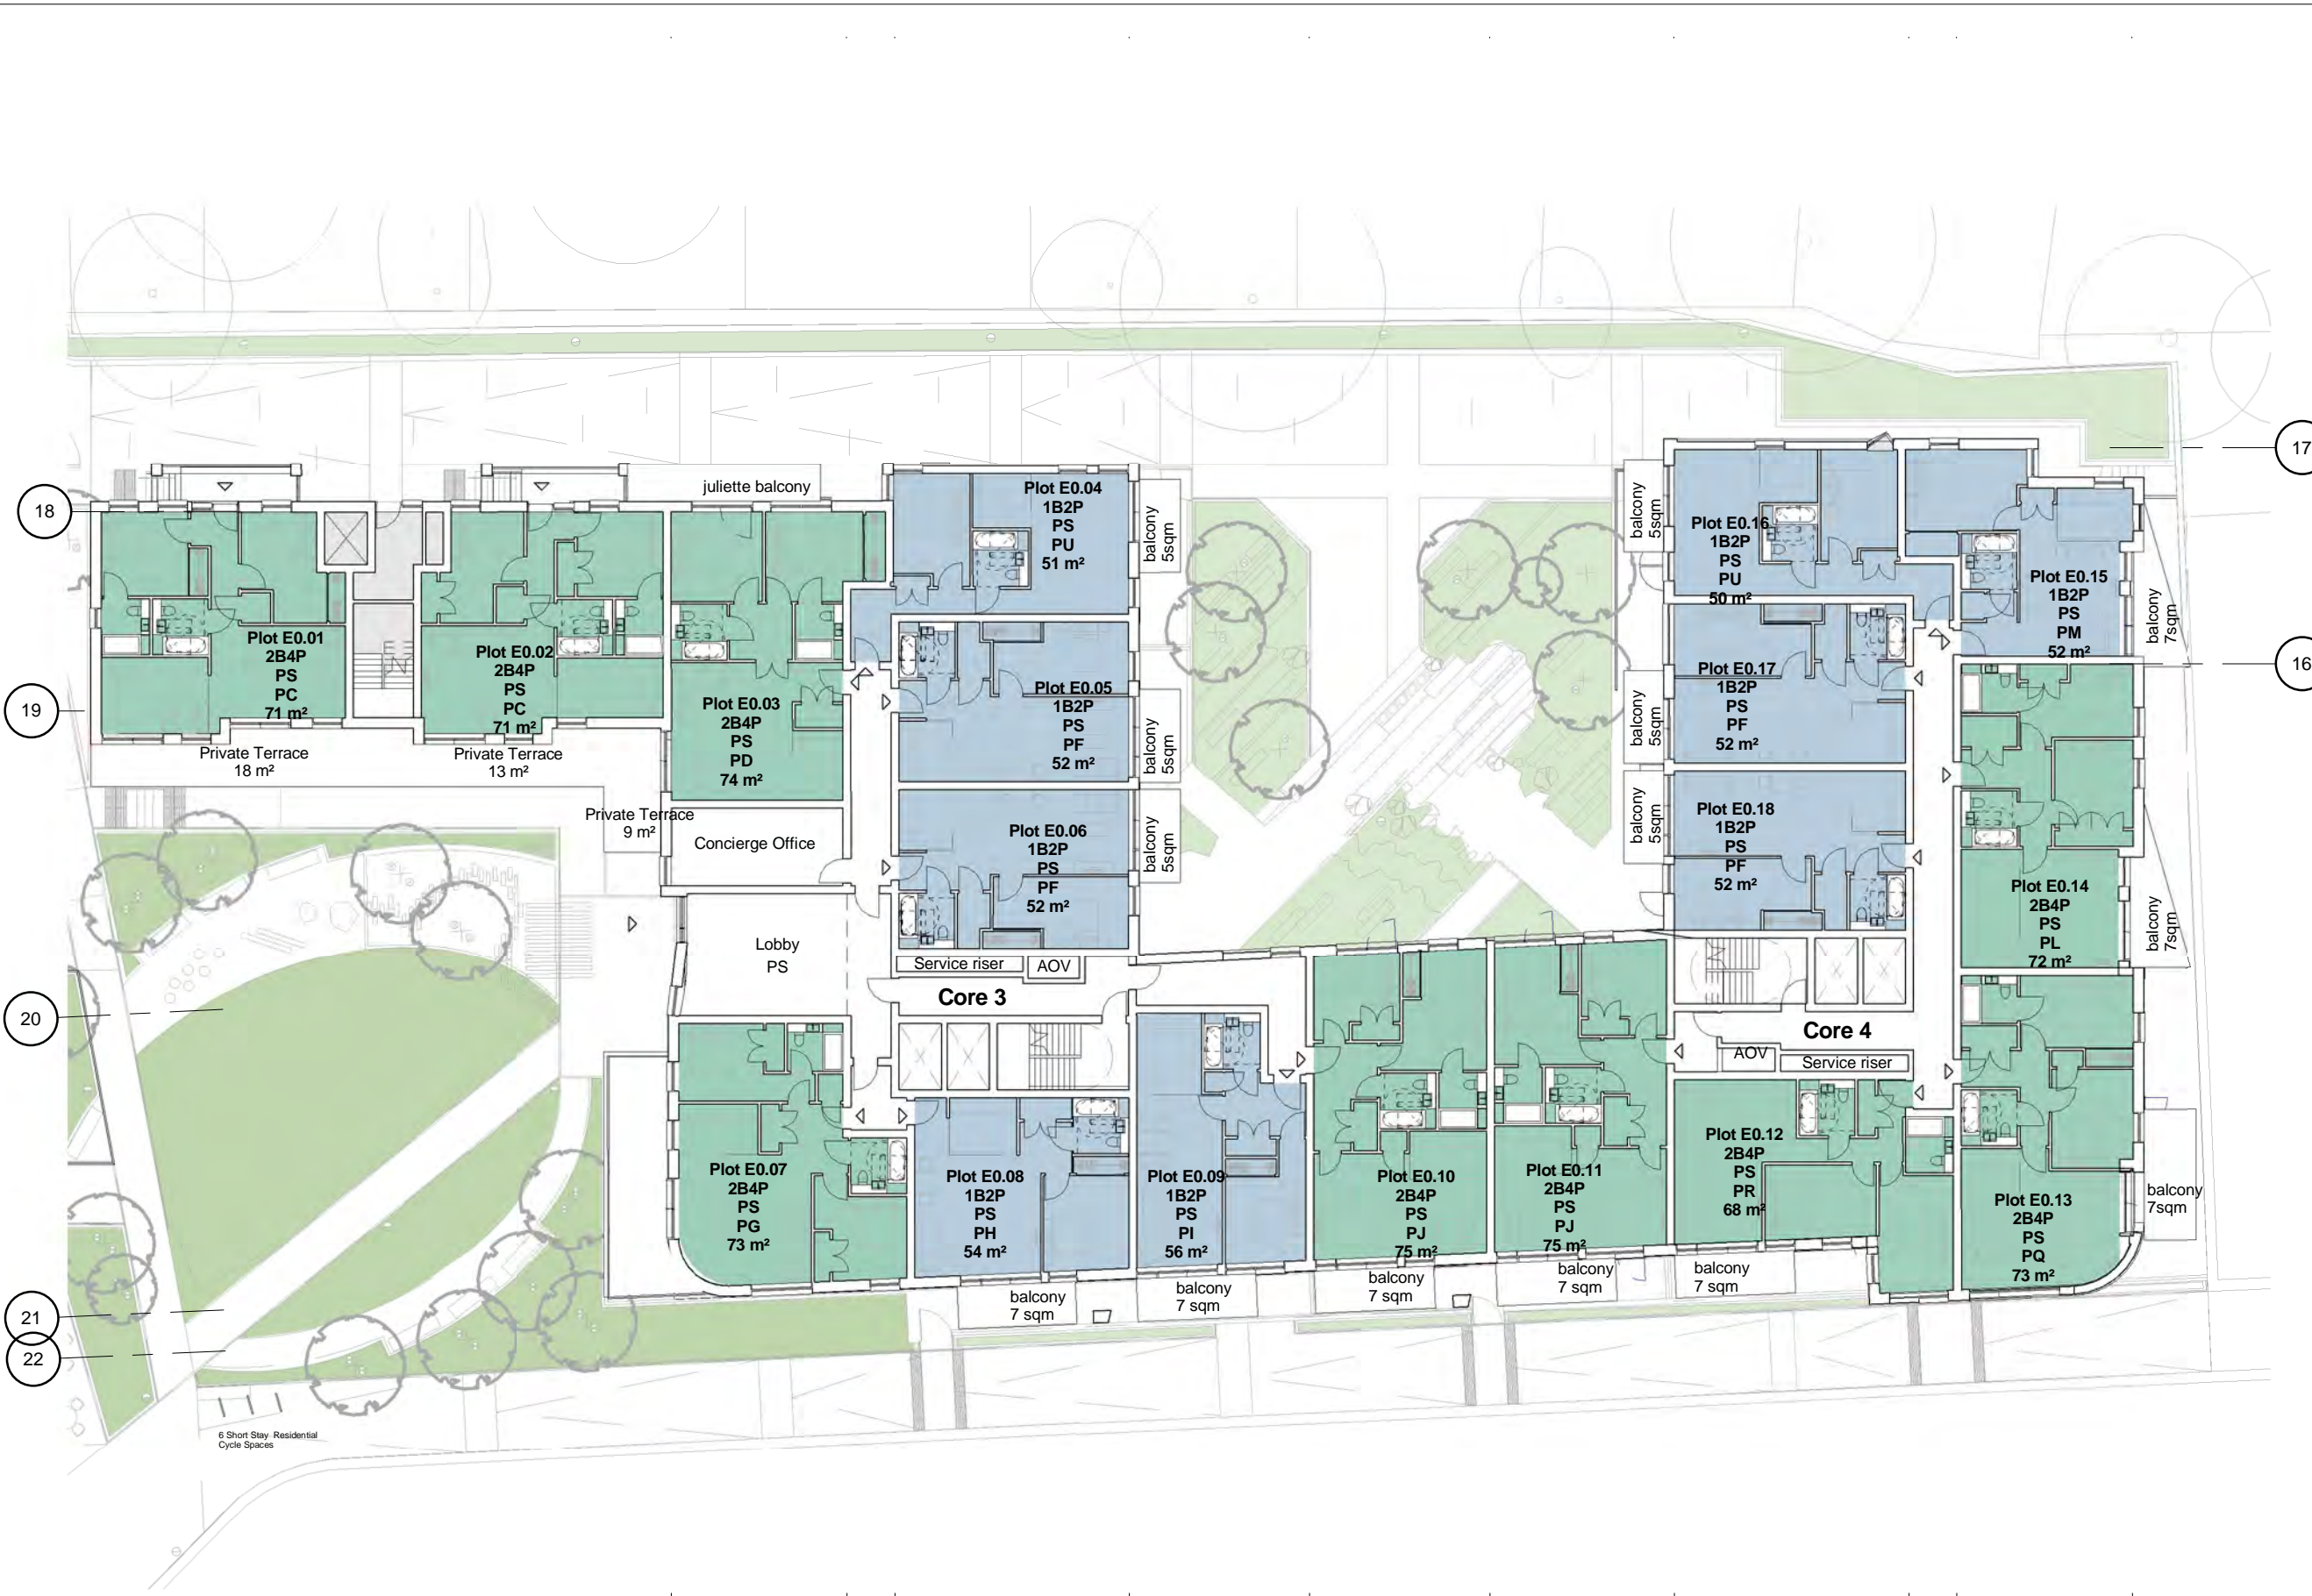

**NOTES**  
 -Do not scale from this drawing, except for planning purposes.  
 -Check all dimensions on site.  
 -Subject to survey.  
 -Subject to site inspection.  
 -Site boundary lines are indicative only.

Rev	Date	By	Description
F	24.11.16	EMF	Cycle spaces added
E	09.05.16	JV	Flat layouts revised to improve daylighting. Elevations updated following planners comments.
D	21/12/2015	AB	Scale note added
C	16/12/2015	AB	Some amenity areas added.
B	10/12/15	AB	Room areas added
A	19/11/15	AB	Key and notes added
-	13/11/15	AB	Planning Issue

**Revision Schedule**


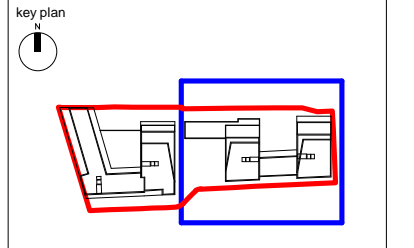



project  
 156 WEST END LANE  
 WEST HAMPSTEAD

title  
 GROUND FLOOR - EAST BUILDING


drawing status <b>PLANNING</b>	
contract no.	scale 1 : 250 @ A3
client ref. A2 DOMINION	date 11/14/15
drawn by Author	checked by Checker
project no. 13119	drawing number PL(00)P010
	revision PF

- 1B2P - 1 Bed 2 person flat
- 2B4P - 2 Bed 4 Person flat
- 3B5P - 3 Bed 5 person flat
- AR - Affordable rented
- SO - Shared ownership
- PS - Private sale

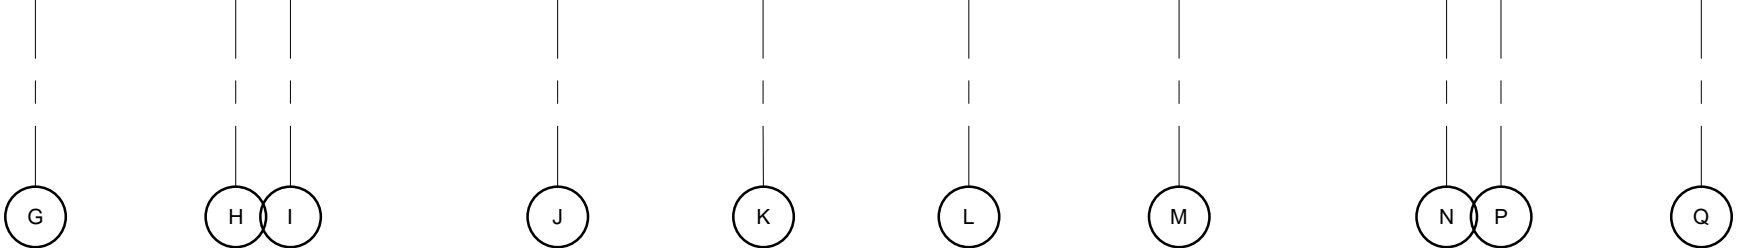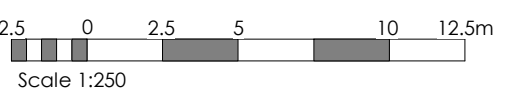

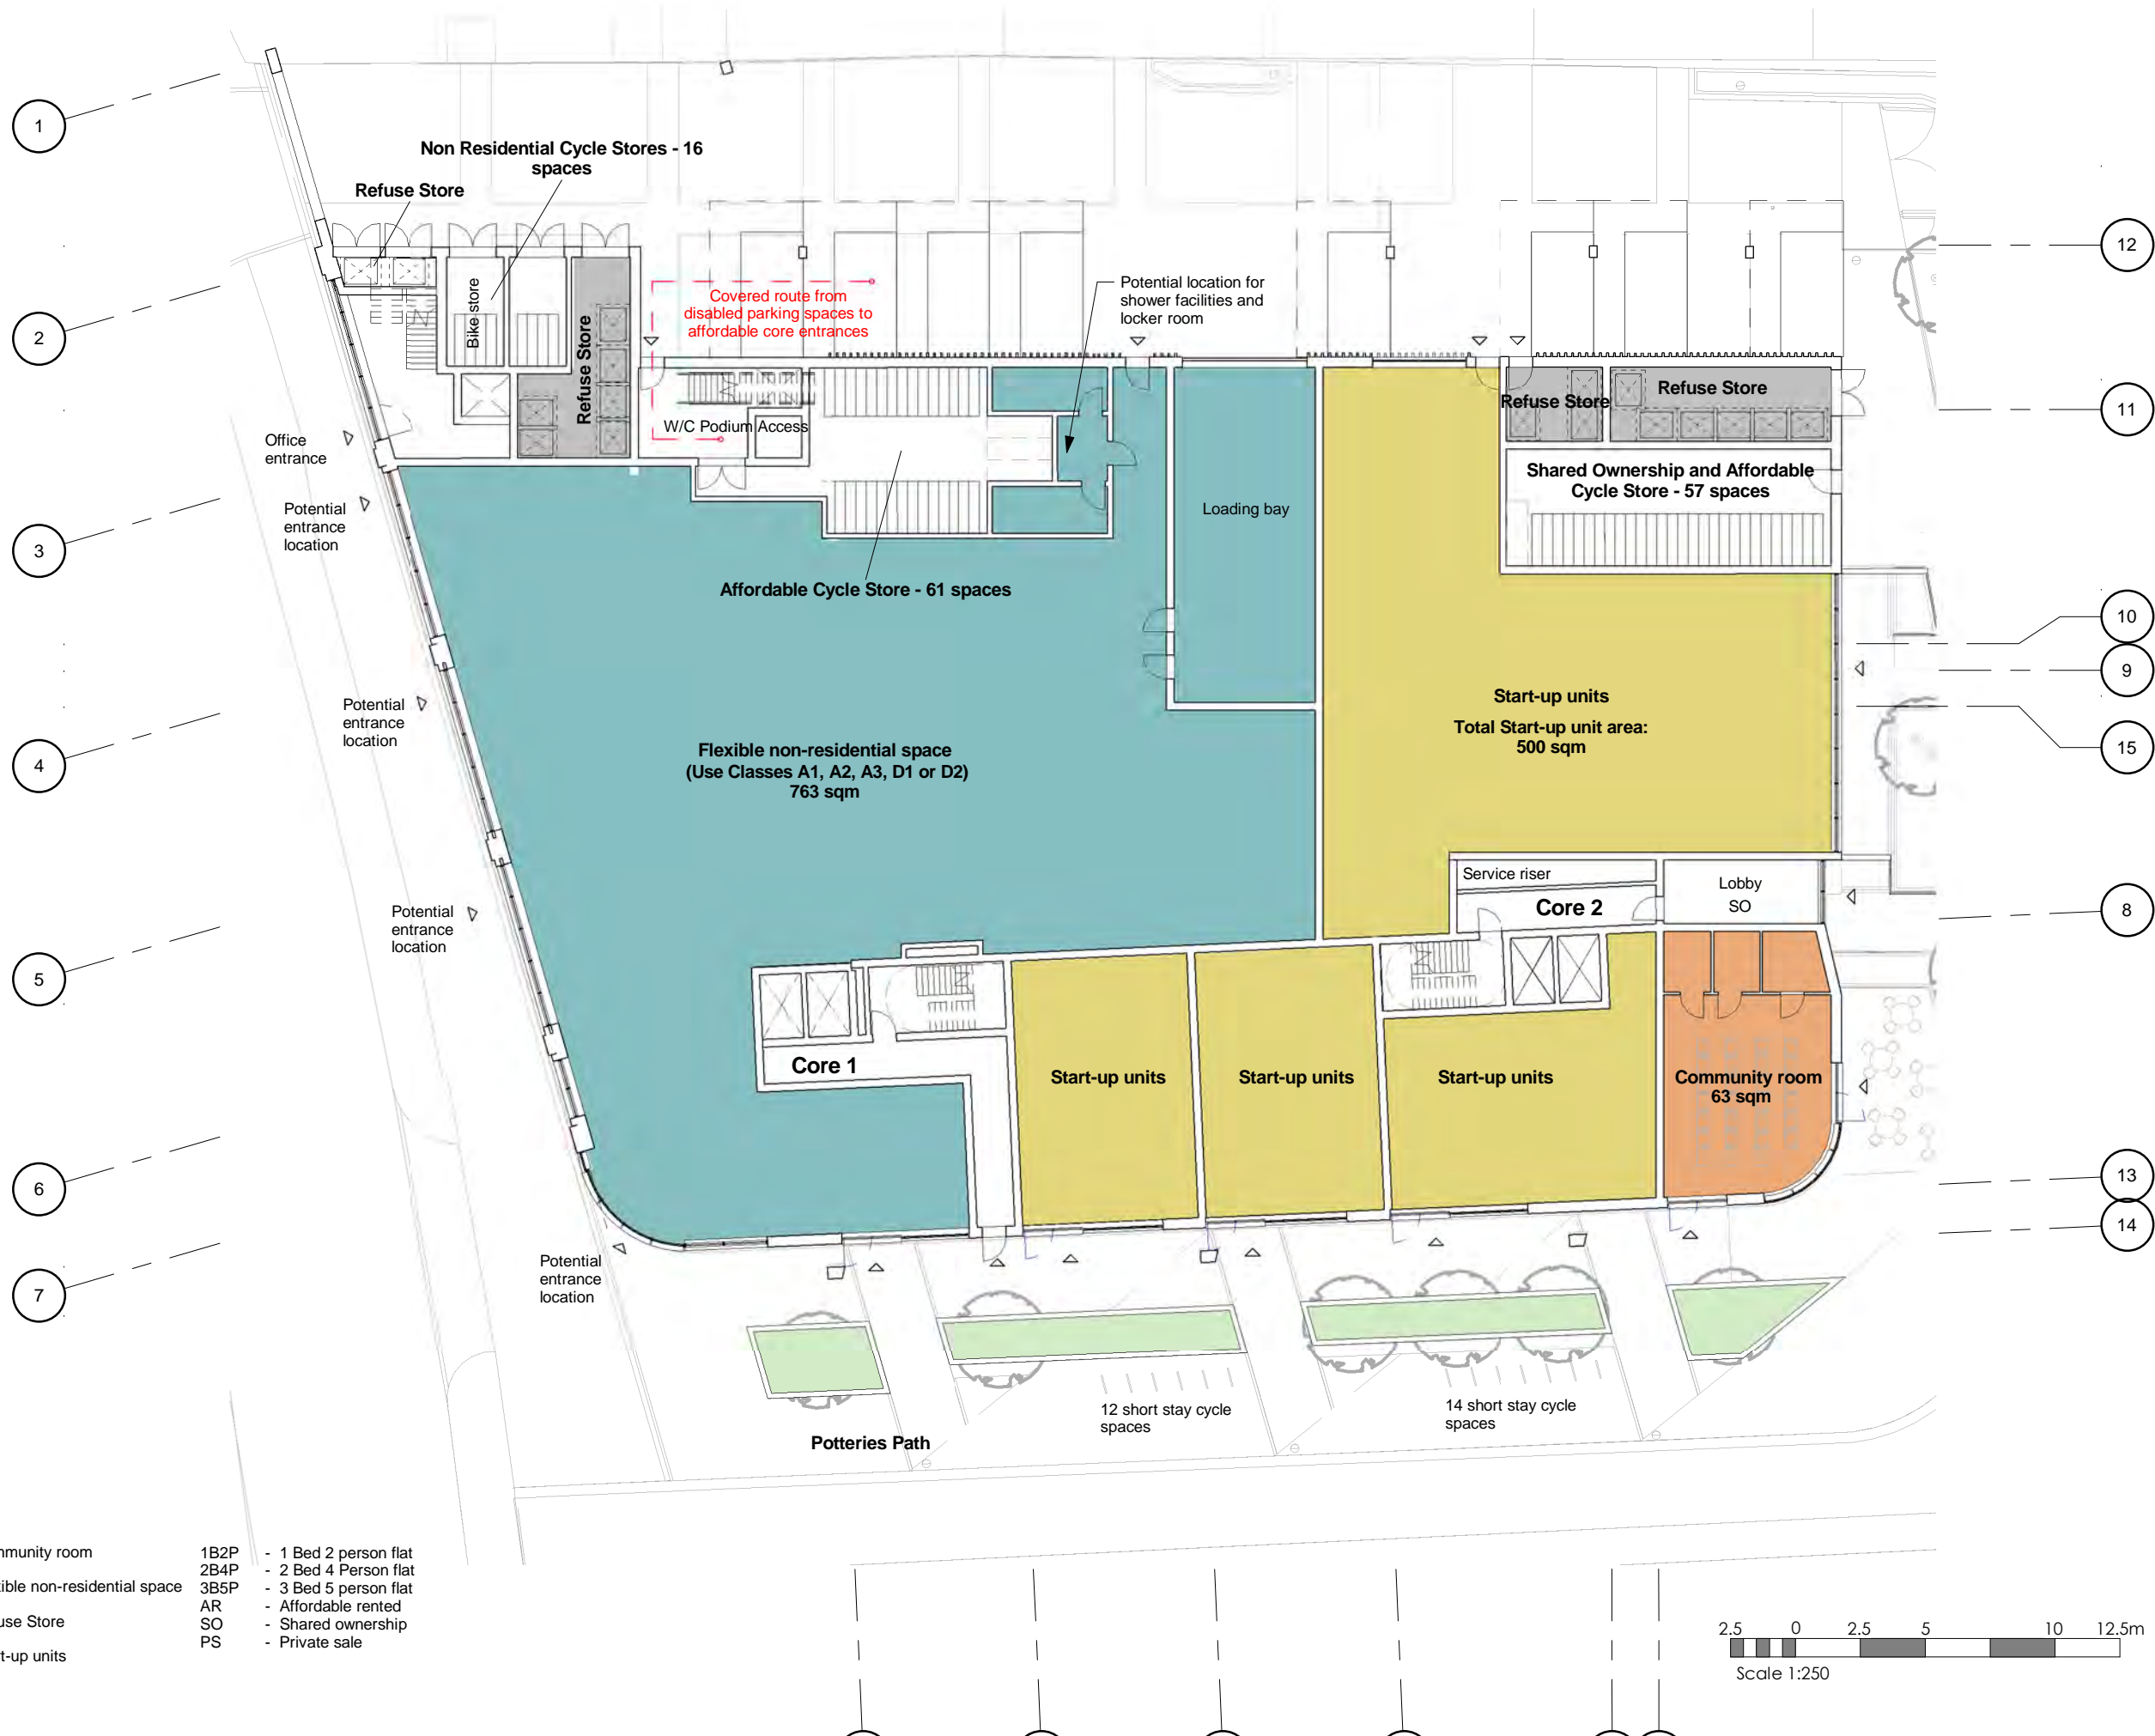

- Community room
  - Flexible non-residential space
  - Refuse Store
  - Start-up units
- 1B2P - 1 Bed 2 person flat
  - 2B4P - 2 Bed 4 Person flat
  - 3B5P - 3 Bed 5 person flat
  - AR - Affordable rented
  - SO - Shared ownership
  - PS - Private sale

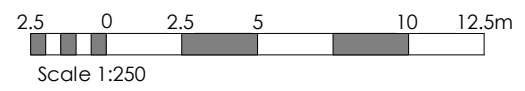


**NOTES**

- Do not scale from this drawing, except for planning purposes.
- Check all dimensions on site.
- Subject to survey.
- Subject to site inspection.
- Site boundary lines are indicative only.

Rev	Date	By	Description
K	02.12.16	AB	Cycle spaces rearranged
J	24.11.16	EMF	Cycle spaces added
I	23.11.16	AB	Parking bays revised following planner comments.
H	18.11.16	AFG	Amendments and notes added in relation to ADM1
G	02.08.16	AB	Revisions following planners comments.
F	09.05.16	JV	Flat layouts revised to improve daylighting. Elevations updated following planners comments.
E	08/03/2016	AB	Units lost from 5th floor of private block. Adjustments to tenure of remaining units to maintain affordable/ private ratio.
D	21/12/2015	AB	Scale note added
C	16/12/2015	AB	Some amenity areas added.
B	10/12/15	AB	Room areas added
A	19/11/15	AB	Key and notes added
-	13/11/15	AB	Planning Issue

**Revision Schedule**

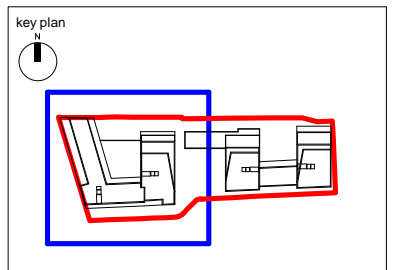

project  
156 WEST END LANE  
WEST HAMPSTEAD

title  
GROUND FLOOR PLAN - WEST BUILDING

drawing status PLANNING		scale 1 : 250 @ A3
contract no.	date 11/05/15	
client ref. A2 DOMINION	checked by Checker	
drawn by Author	project no. 13119	revision PK
	drawing number PL(00)P020	

**Child Graddon Lewis**  
architects & designers

Studio1  
155 Commercial Street  
Spitalfields  
London E1 6BJ

T: +44 (0) 20 7539 1200  
F: +44 (0) 20 7539 1201  
E: hq@cgluk.com  
www.cgluk.com


**NOTES**

- Do not scale from this drawing, except for planning purposes.
- Check all dimensions on site.
- Subject to survey.
- Subject to site inspection.
- Site boundary lines are indicative only.



Rev	Date	By	Description
G	21.12.16	AB	Angled window added on grid line 17
F	09.05.16	JV	Flat layouts revised to improve daylighting. Elevations updated following planners comments.
E	21/12/2015	AB	Scale note added
D	16/12/2015	AB	Some amenity areas added.
C	10/12/15	AB	Room areas added
B	19/11/15	AB	Key and notes added
A	13/11/15	AB	Planning Issue
-	12/08/15	AB	First issue

**Revision Schedule**

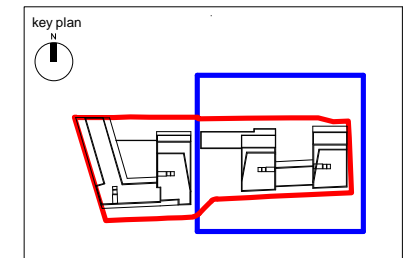


project  
156 WEST END LANE  
WEST HAMPSTEAD

title  
FIRST FLOOR PLAN - EAST  
BUILDING

drawing status PLANNING	
contract no.	scale 1 : 250 @ A3
client ref. A2 DOMINION	date 08/12/15
drawn by Author	checked by Checker
project no. 13119	drawing number PL(01)P011
	revision PG

1B2P    1B2P - 1 Bed 2 person flat  
 2B4P    2B4P - 2 Bed 4 Person flat  
 3B5P    3B5P - 3 Bed 5 person flat  
 AR - Affordable rented  
 SO - Shared ownership  
 PS - Private sale

Scale 1:250

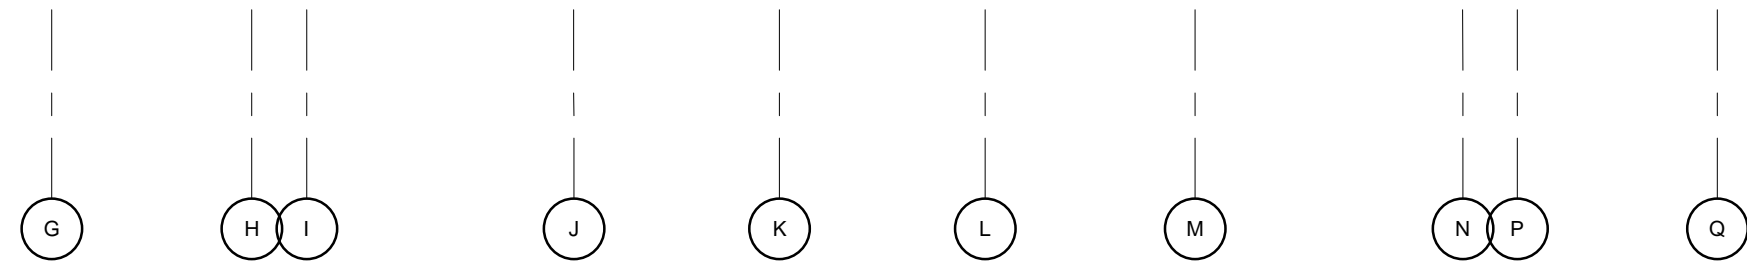


**Child Graddon Lewis**  
 architects & designers  
 Studio1  
 155 Commercial Street  
 Spitalfields  
 London E1 6BJ  
 T: +44 (0) 20 7539 1200  
 F: +44 (0) 20 7539 1201  
 E: hq@cgluk.com  
 www.cgluk.com



- 1B2P
  - 1B2P WC
  - 2B4P
  - 3B5P
  - Flexible employment space
- 1B2P - 1 Bed 2 person flat
  - 2B4P - 2 Bed 4 Person flat
  - 3B5P - 3 Bed 5 person flat
  - AR - Affordable rented
  - SO - Shared ownership
  - PS - Private sale
  - WC - Wheelchair flat

Note: affordable rented wheelchair flats are fully adapted unless they are 'active elderly' in which case they are adaptable to wheelchair standards. All shared ownership wheelchair units are adaptable.

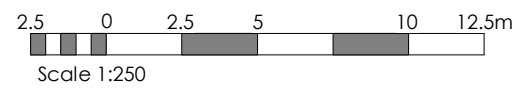


**NOTES**

- Do not scale from this drawing, except for planning purposes.
- Check all dimensions on site.
- Subject to survey.
- Subject to site inspection.
- Site boundary lines are indicative only.

Rev	Date	By	Description
I	02.12.16	AB	Showser space indicated to commercial unit
H	18.11.16	AFG	Amendments and notes added in relation to ADM1
G	02.08.16	AB	Revisions following planners comments.
F	09.05.16	JV	Flat layouts revised to improve daylighting. Elevations updated following planners comments.
E	03/03/2016	AB	Flat transferred from shared ownership to affordable tenure.
D	21/12/2015	AB	Scale note added
C	16/12/2015	AB	Some amenity areas added.
B	10/12/15	AB	Room areas added
A	19/11/15	AB	Key and notes added
-	13/11/15	AB	Planning Issue

**Revision Schedule**

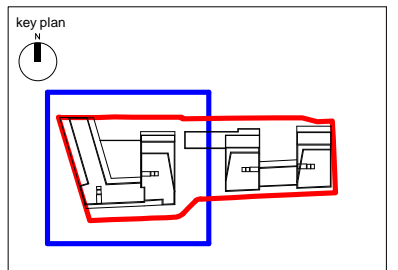

project  
156 WEST END LANE  
WEST HAMPSTEAD

title  
FIRST FLOOR PLAN - WEST BUILDING

drawing status PLANNING		scale 1 : 250 @ A3
contract no.	date 11/05/15	
client ref. A2 DOMINION	drawn by Author	
drawn by Author	checked by Checker	
project no. 13119	drawing number PL(01)P021	revision PI

**cgl**

Child Graddon Lewis  
architects & designers

Studio1  
155 Commercial Street  
Spitalfields  
London E1 6BJ

T: +44 (0) 20 7539 1200  
F: +44 (0) 20 7539 1201  
E: hq@cgluk.com  
www.cgluk.com

Private Sale Cycle Store 2 - 68 spaces

17


18

19

20

21

22

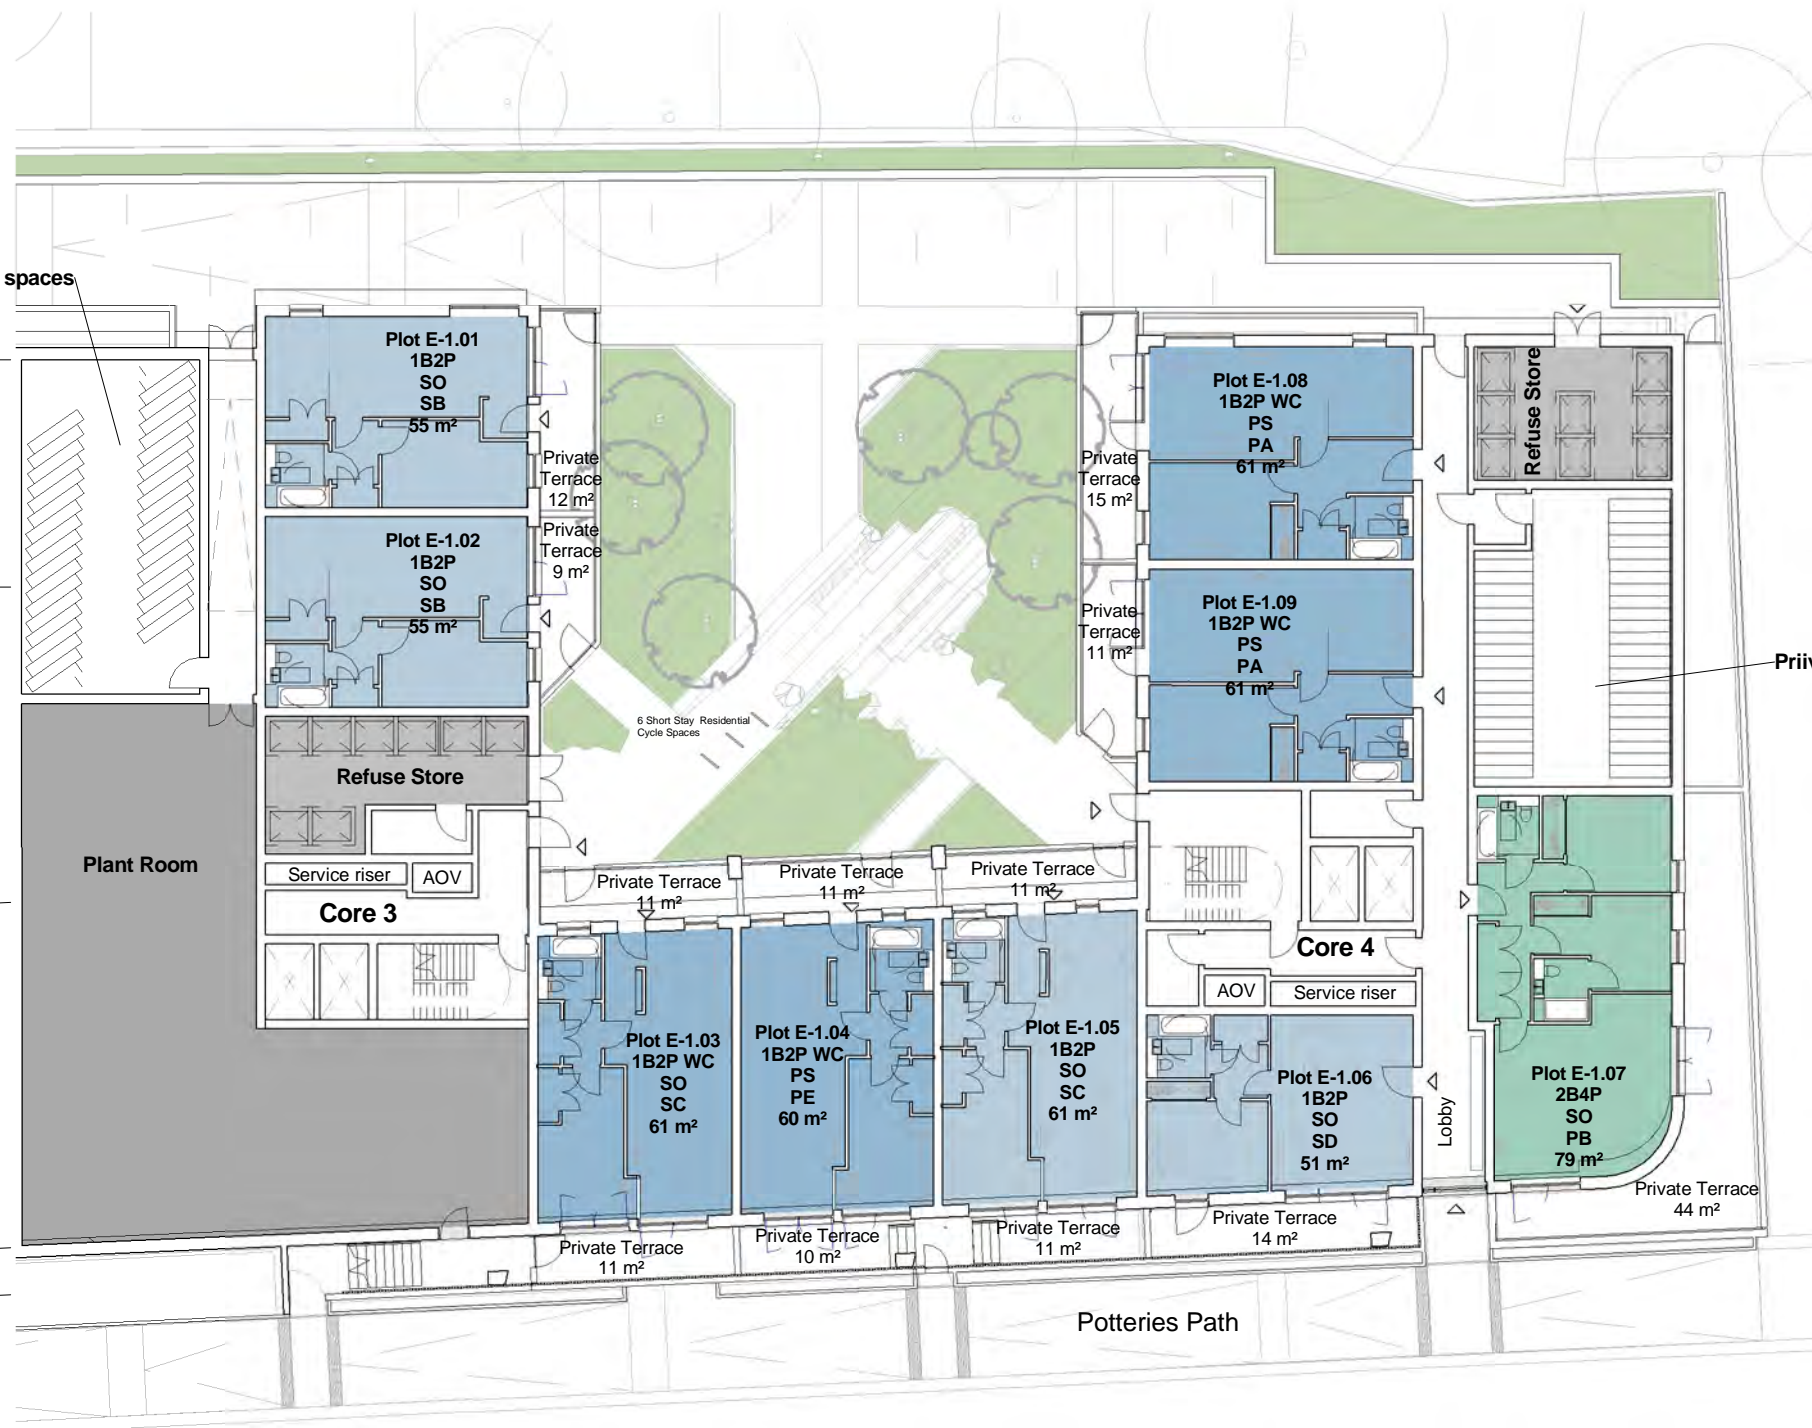


Private Sale Cycle Store 1 - 80 spaces

16

**NOTES**  
 -Do not scale from this drawing, except for planning purposes.  
 -Check all dimensions on site.  
 -Subject to survey.  
 -Subject to site inspection.  
 -Site boundary lines are indicative only.

Rev	Date	By	Description
H	24.11.16	EMF	Cycle spaces added
G	02.08.16	AB	Revisions following planners comments.
F	09.05.16	JV	Flat layouts revised to improve daylighting. Elevations updated following planners comments.
E	08/03/2016	AB	Units lost from 5th floor of private block. Adjustments to tenure of remaining units to maintain affordable/ private ratio.
D	21/12/2015	AB	Scale note added
C	16/12/2015	AB	Some amenity areas added.
B	10/12/15	AB	Room areas added
A	19/11/15	AB	Key and notes added
-	13/11/15	AB	Planning Issue

**Revision Schedule**

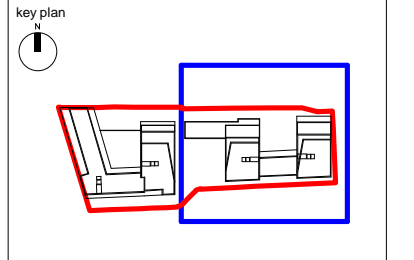

project  
 156 WEST END LANE  
 WEST HAMPSTEAD



title  
 LOWER GROUND FLOOR PLAN -  
 EAST BUILDING

drawing status PLANNING	
contract no.	scale 1 : 250 @ A3
client ref. A2 DOMINION	date 11/05/15
drawn by Author	checked by Checker
project no. 13119	drawing number PL(-1)P009
	revision PH

- 1B2P
- 1B2P WC
- 2B4P
- Plant Room
- Refuse Store

- 1B2P - 1 Bed 2 person flat
- 2B4P - 2 Bed 4 Person flat
- 3B5P - 3 Bed 5 person flat
- AR - Affordable rented
- SO - Shared ownership
- PS - Private sale
- WC - Wheelchair flat

Note: affordable rented wheelchair flats are fully adapted unless they are 'active elderly' in which case they are adaptable to wheelchair standards. All shared ownership wheelchair units are adaptable.

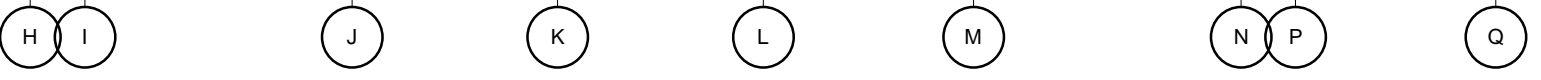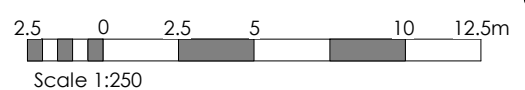



**NOTES**


- Do not scale from this drawing, except for planning purposes.
- Check all dimensions on site.
- Subject to survey.
- Subject to site inspection.
- Site boundary lines are indicative only.



Rev	Date	By	Description
G	21.12.16	AB	Angled window added on grid line 17
F	09.05.16	JV	Flat layouts revised to improve daylighting. Elevations updated following planners comments.
E	21/12/2015	AB	Scale note added
D	16/12/2015	AB	Some amenity areas added.
C	10/12/15	AB	Room areas added
B	19/11/15	AB	Key and notes added
A	13/11/15	AB	Planning Issue
-	12/08/15	AB	First issue

**Revision Schedule**

key plan

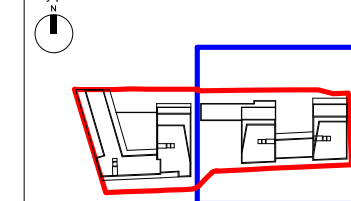

project  
156 WEST END LANE  
WEST HAMPSTEAD

title  
SECOND FLOOR PLAN - EAST  
BUILDING

drawing status  
PLANNING


contract no. scale  
1 : 250 @ A3

client ref. date  
A2 DOMINION 08/06/15

drawn by checked by  
Author Checker

project no. 13119	drawing number PL(02)P012	revision PG
----------------------	------------------------------	----------------

- 1B2P - 1 Bed 2 person flat
- 2B4P - 2 Bed 4 Person flat
- 3B5P - 3 Bed 5 person flat
- AR - Affordable rented
- SO - Shared ownership
- PS - Private sale

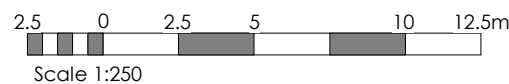

**Child Graddon Lewis**  
architects & designers

Studio 1  
155 Commercial Street  
Spitalfields  
London E1 6BJ


T: +44 (0) 20 7539 1200  
F: +44 (0) 20 7539 1201  
E: hg@cgluk.com  
www.cgluk.com



- 1B2P
- 1B2P WC
- 2B4P
- 2B4P WC
- 3B4P WC
- 3B5P
- 3B6P
- 4B5P

- 1B2P - 1 Bed 2 person flat
- 2B4P - 2 Bed 4 Person flat
- 3B5P - 3 Bed 5 person flat
- AR - Affordable rented
- SO - Shared ownership
- PS - Private sale
- WC - Wheelchair flat


Note: affordable rented wheelchair flats are fully adapted unless they are 'active elderly' in which case they are adaptable to wheelchair standards. All shared ownership wheelchair units are adaptable.

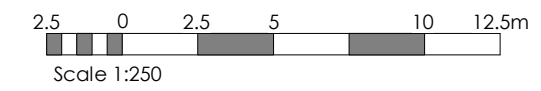

**NOTES**  
 -Do not scale from this drawing, except for planning purposes.  
 -Check all dimensions on site.  
 -Subject to survey.  
 -Subject to site inspection.  
 -Site boundary lines are indicative only.

Rev	Date	By	Description
I	02.08.16	AB	Revisions following planners comments.
H	09.05.16	JV	Flat layouts revised to improve daylighting. Elevations updated following planners comments.
G	08/03/2016	AB	Units lost from 5th floor of private block. Adjustments to tenure of remaining units to maintain affordable/ private ratio.
F	03/03/2016	AB	Flat transferred from shared ownership to affordable tenure.
E	21/12/2015	AB	Scale note added
D	16/12/2015	AB	Some amenity areas added.
C	15/12/2015	AB	Minor adjustments to some deck accessed units to improve internal daylighting
B	10/12/15	AB	Room areas added
A	19/11/15	AB	Key and notes added
-	13/11/15	AB	Planning Issue

Revision Schedule

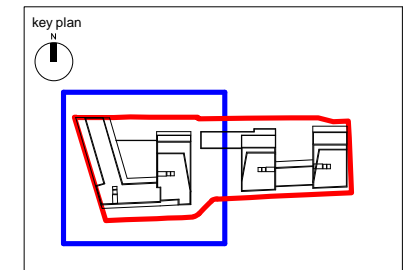

project  
 156 WEST END LANE  
 WEST HAMPSTEAD

title  
 SECOND FLOOR PLAN - WEST BUILDING

drawing status PLANNING	
contract no.	scale 1 : 250 @ A3
client ref. A2 DOMINION	date 11/05/15
drawn by Author	checked by Checker
project no. 13119	drawing number PL(02)P022
	revision PI

**Child Graddon Lewis**  
 architects & designers


Studio1  
 155 Commercial Street  
 Spitalfields  
 London E1 6BJ  
 T: +44 (0) 20 7539 1200  
 F: +44 (0) 20 7539 1201  
 E: hq@cgluk.com  
 www.cgluk.com



**NOTES**  
 -Do not scale from this drawing, except for planning purposes.  
 -Check all dimensions on site.  
 -Subject to survey.  
 -Subject to site inspection.  
 -Site boundary lines are indicative only.

Rev	Date	By	Description
E	09.05.16	JV	Flat layouts revised to improve daylighting. Elevations updated following planners comments.
D	21/12/2015	AB	Scale note added
C	16/12/2015	AB	Some amenity areas added.
B	10/12/15	AB	Room areas added
A	19/11/15	AB	Key and notes added
-	13/11/15	AB	Planning Issue

**Revision Schedule**

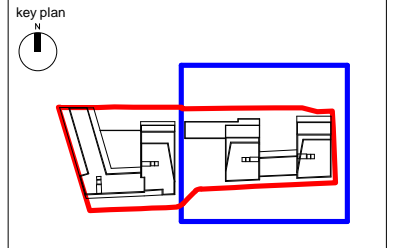


project  
 156 WEST END LANE  
 WEST HAMPSTEAD

title  
 THIRD FLOOR PLAN - EAST  
 BUILDING

drawing status <b>PLANNING</b>		
contract no.	scale	1 : 250 @ A3
client ref. A2 DOMINION	date	11/05/15
drawn by Author	checked by Checker	
project no. 13119	drawing number PL(03)P013	revision PE

- 1B2P - 1 Bed 2 person flat
- 2B4P - 2 Bed 4 Person flat
- 3B5P - 3 Bed 5 person flat
- AR - Affordable rented
- SO - Shared ownership
- PS - Private sale
- WC - Wheelchair flat

Note: affordable rented wheelchair flats are fully adapted unless they are 'active elderly' in which case they are adaptable to wheelchair standards. All shared ownership wheelchair units are adaptable.

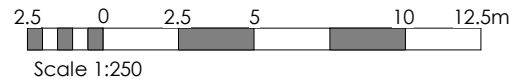


**Child Graddon Lewis**  
 architects & designers

Studio1  
 155 Commercial Street  
 Spitalfields  
 London E1 6BJ

T: +44 (0) 20 7539 1200  
 F: +44 (0) 20 7539 1201  
 E: hq@cgluk.com  
 www.cgluk.com



- 1B2P    1B2P - 1 Bed 2 person flat
  - 1B2P WC    2B4P - 2 Bed 4 Person flat
  - 2B4P    3B5P - 3 Bed 5 person flat
  - 2B4P WC    AR - Affordable rented
  - 3B4P WC    SO - Shared ownership
  - 3B5P    PS - Private sale
  - 3B6P    WC - Wheelchair flat
  - 4B5P
- Note: affordable rented wheelchair flats are fully adapted unless they are 'active elderly' in which case they are adaptable to wheelchair standards. All shared ownership wheelchair units are adaptable.

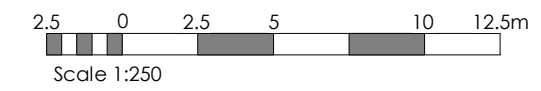


**NOTES**

- Do not scale from this drawing, except for planning purposes.
- Check all dimensions on site.
- Subject to survey.
- Subject to site inspection.
- Site boundary lines are indicative only.

Rev	Date	By	Description
G	02.08.16	AB	Revisions following planners comments.
F	09.05.16	JV	Flat layouts revised to improve daylighting. Elevations updated following planners comments.
E	21/12/2015	AB	Scale note added
D	16/12/2015	AB	Some amenity areas added.
C	15/12/2015	AB	Minor adjustments to some deck accessed units to improve internal daylighting
B	10/12/15	AB	Room areas added
A	19/11/15	AB	Key and notes added
-	13/11/15	AB	Planning Issue

Revision Schedule

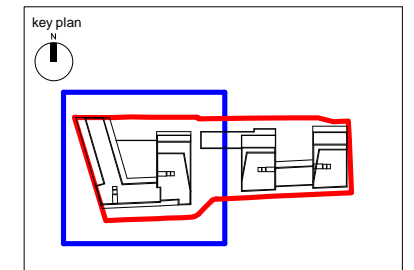

project  
156 WEST END LANE  
WEST HAMPSTEAD

title  
THIRD FLOOR PLAN - WEST BUILDING

drawing status PLANNING		scale 1 : 250 @ A3
contract no.	date 11/05/15	
client ref. A2 DOMINION	checked by Checker	
drawn by Author	drawing number PL(03)P023	revision PG

**cgl**

Child Graddon Lewis  
architects & designers

Studio 1  
155 Commercial Street  
Spitalfields  
London E1 6BJ


T: +44 (0) 20 7539 1200  
F: +44 (0) 20 7539 1201  
E: hq@cgluk.com  
www.cgluk.com

**NOTES**

- Do not scale from this drawing, except for planning purposes.
- Check all dimensions on site.
- Subject to survey.
- Subject to site inspection.
- Site boundary lines are indicative only.

Rev	Date	By	Description
E	09.05.16	JV	Flat layouts revised to improve daylighting. Elevations updated following planners comments.
D	21/12/2015	AB	Scale note added
C	16/12/2015	AB	Some amenity areas added.
B	10/12/15	AB	Room areas added
A	19/11/15	AB	Key and notes added
-	13/11/15	AB	Planning Issue

**Revision Schedule**

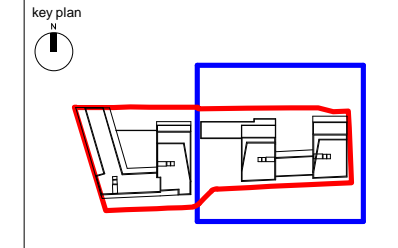

project  
156 WEST END LANE  
WEST HAMPSTEAD


title  
FOURTH FLOOR PLAN - EAST  
BUILDING

drawing status <b>PLANNING</b>		
contract no.	scale	1 : 250 @ A3
client ref. A2 DOMINION	date	10/12/15
drawn by Author	checked by Checker	revision
project no. 13119	drawing number PL(04)P014	revision PE


**Child Graddon Lewis**  
architects & designers

Studio1  
155 Commercial Street  
Spitalfields  
London E1 6BJ

T: +44 (0) 20 7539 1200  
F: +44 (0) 20 7539 1201  
E: hq@cgluk.com  
www.cgluk.com

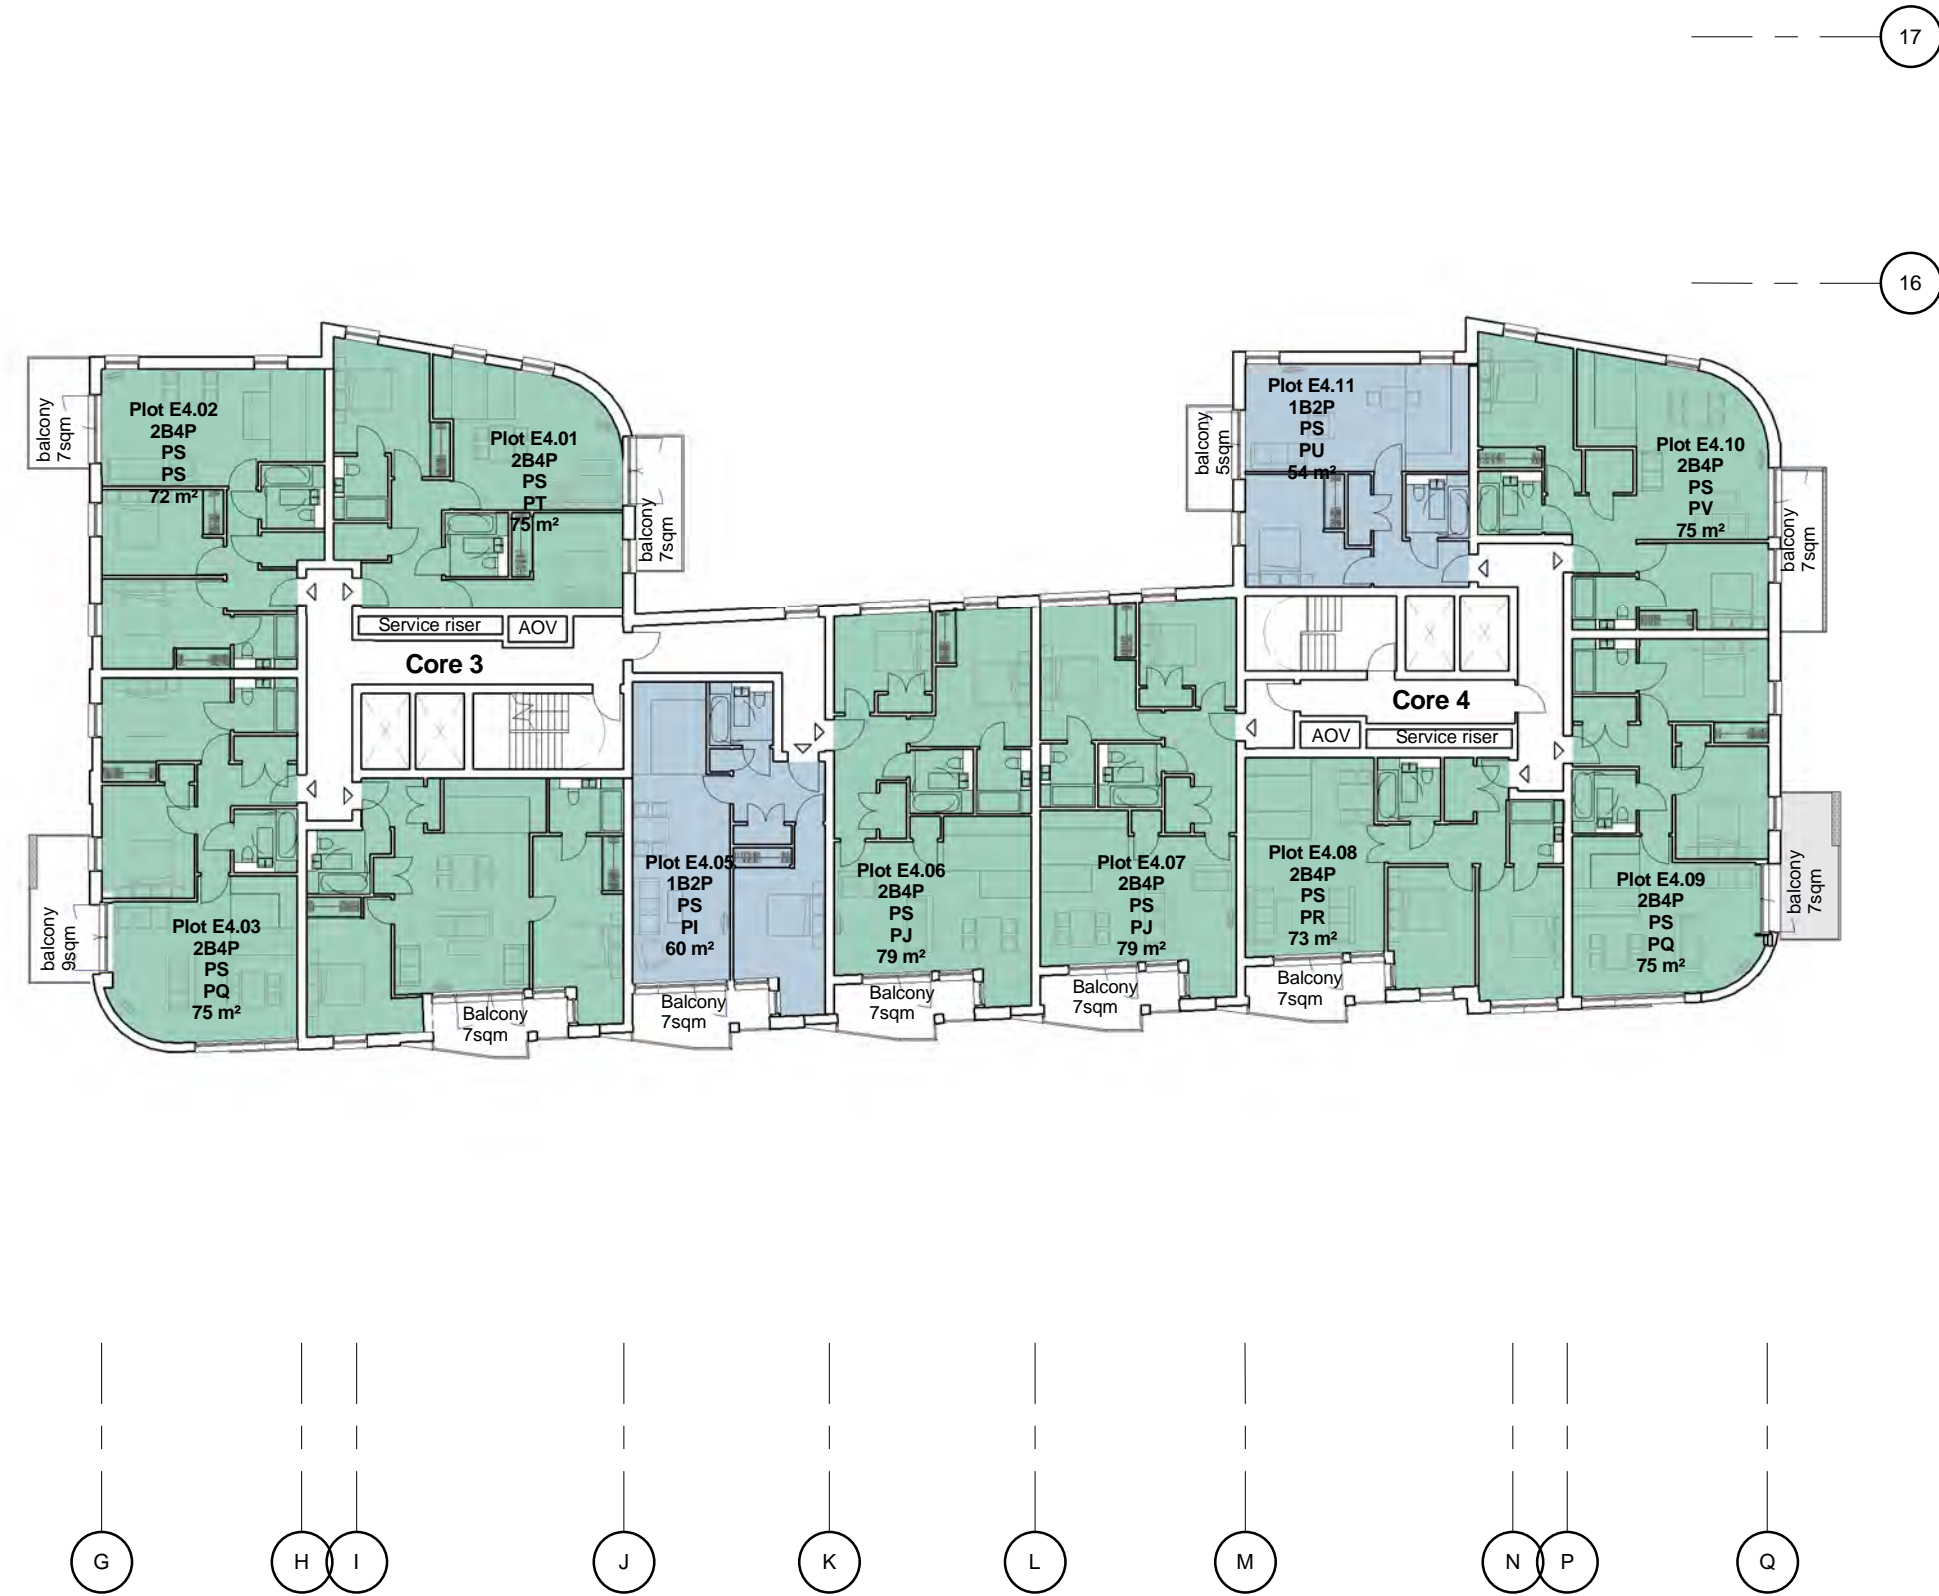


- 1B2P - 1 Bed 2 person flat
- 2B4P - 2 Bed 4 Person flat
- 3B5P - 3 Bed 5 person flat
- AR - Affordable rented
- SO - Shared ownership
- PS - Private sale

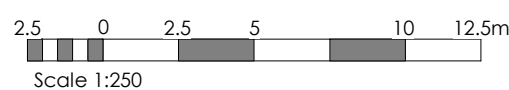



- 1B2P      1B2P - 1 Bed 2 person flat
  - 1B2P WC      2B4P - 2 Bed 4 Person flat
  - 2B4P      3B5P - 3 Bed 5 person flat
  - 2B4P WC      AR - Affordable rented
  - 3B4P WC      SO - Shared ownership
  - 3B5P      PS - Private sale
  - 3B6P      WC - Wheelchair flat
  - 4B5P
- Note: affordable rented wheelchair flats are fully adapted unless they are 'active elderly' in which case they are adaptable to wheelchair standards. All shared ownership wheelchair units are adaptable.

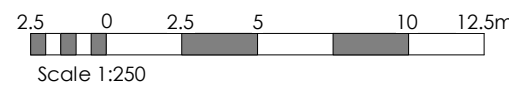


**NOTES**

- Do not scale from this drawing, except for planning purposes.
- Check all dimensions on site.
- Subject to survey.
- Subject to site inspection.
- Site boundary lines are indicative only.

Rev	Date	By	Description
G	02.08.16	AB	Revisions following planners comments.
F	09.05.16	JV	Flat layouts revised to improve daylighting. Elevations updated following planners comments.
E	21/12/2015	AB	Scale note added
D	16/12/2015	AB	Some amenity areas added.
C	15/12/2015	AB	Minor adjustments to some deck accessed units to improve internal daylighting
B	10/12/15	AB	Room areas added
A	19/11/15	AB	Key and notes added
-	13/11/15	AB	Planning Issue

**Revision Schedule**

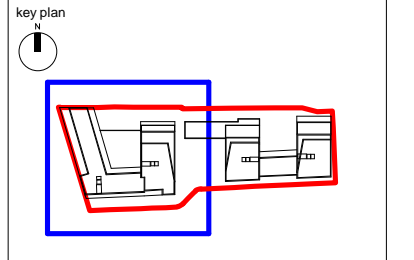

project  
156 WEST END LANE  
WEST HAMPSTEAD

title  
FOURTH FLOOR PLAN - WEST BUILDING

drawing status <b>PLANNING</b>	
contract no.	scale 1 : 250 @ A3
client ref. A2 DOMINION	date 11/05/15
drawn by Author	checked by Checker
project no. 13119	drawing number PL(04)P024
	revision PG

**Child Graddon Lewis**  
architects & designers

Studio1  
155 Commercial Street  
Spitalfields  
London E1 6BJ


T: +44 (0) 20 7539 1200  
F: +44 (0) 20 7539 1201  
E: hq@cgluk.com  
www.cgluk.com

**NOTES**

- Do not scale from this drawing, except for planning purposes.
- Check all dimensions on site.
- Subject to survey.
- Subject to site inspection.
- Site boundary lines are indicative only.

Rev	Date	By	Description
G	09/05/16	JV	Flat layouts revised to improve daylighting. Elevations updated following planners comments.
F	08/03/2016	AB	Units lost from 5th floor of private block. Adjustments to tenure of remaining units to maintain affordable/ private ratio.
E	21/12/2015	AB	Scale note added
D	16/12/2015	AB	Some amenity areas added.
C	10/12/15	AB	Room areas added
B	19/11/15	AB	Key and notes added
A	13/11/15	AB	Planning Issue
-	12/08/15	AB	First issue

**Revision Schedule**

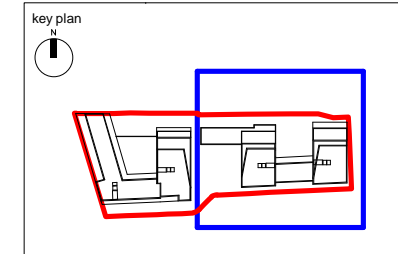

project  
156 WEST END LANE  
WEST HAMPSTEAD

title  
FIFTH FLOOR PLAN - EAST  
BUILDING

drawing status <b>PLANNING</b>	
contract no.	scale 1 : 250 @ A3
client ref. A2 DOMINION	date 08/12/15
drawn by Author	checked by Checker
project no. 13119	drawing number PL(05)P015
	revision PG

**Child Graddon Lewis**  
architects & designers

Studio1  
155 Commercial Street  
Spitalfields  
London E1 6BJ

T: +44 (0) 20 7539 1200  
F: +44 (0) 20 7539 1201  
E: hq@cgluk.com  
www.cgluk.com

18


19

20



21

22

16

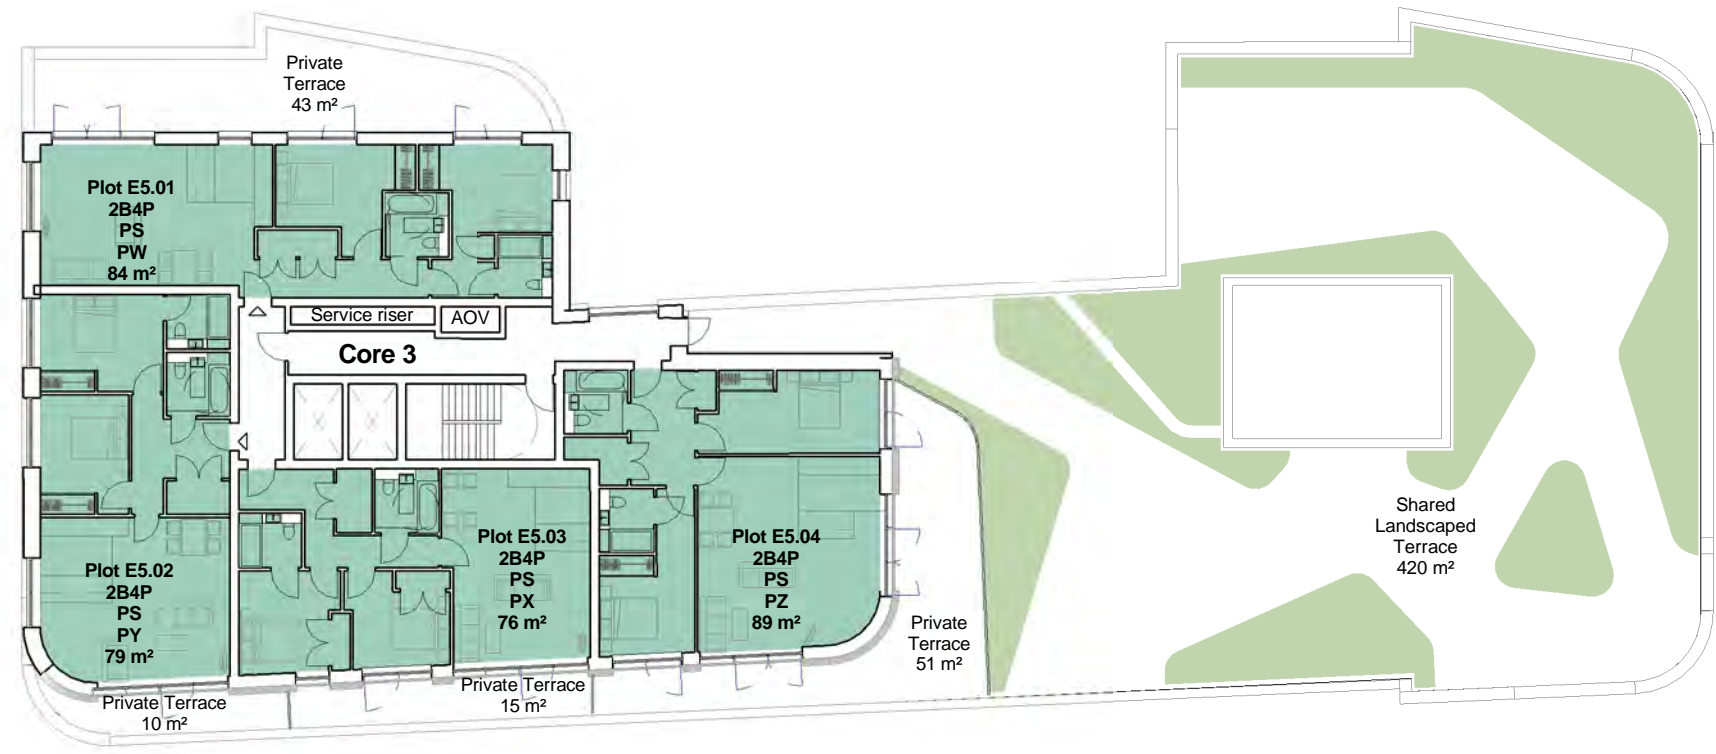


- 2B4P - 2 Bed 4 Person flat
- 1B2P - 1 Bed 2 person flat
- 3B5P - 3 Bed 5 person flat
- AR - Affordable rented
- SO - Shared ownership
- PS - Private sale

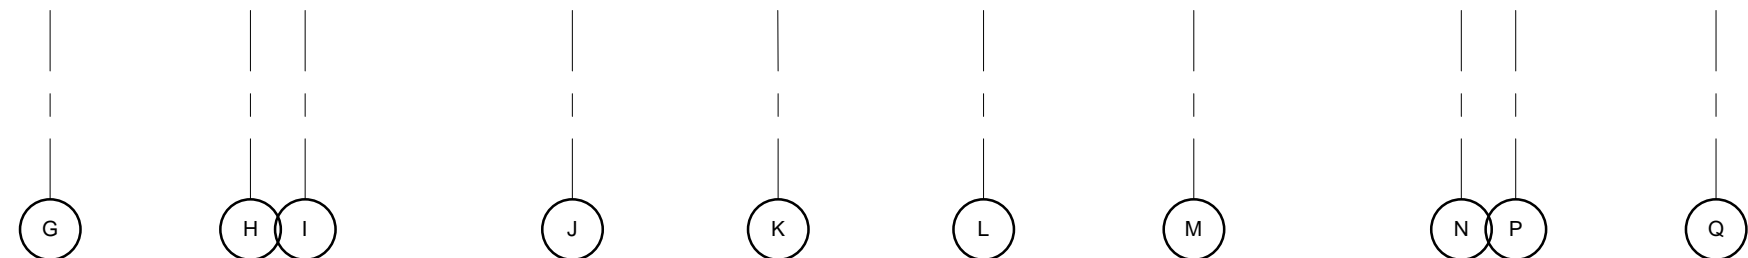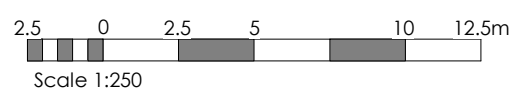



- 1B2P      1B2P - 1 Bed 2 person flat
- 2B3P WC      2B3P WC - 2 Bed 3 Person flat with WC
- 2B4P      2B4P - 2 Bed 4 Person flat
- 3B4P      3B4P - 3 Bed 4 Person flat
- 3B5P      3B5P - 3 Bed 5 Person flat
- 4B5P      4B5P - 4 Bed 5 Person flat
- AR      AR - Affordable rented
- SO      SO - Shared ownership
- PS      PS - Private sale

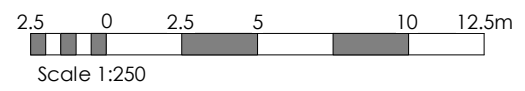


**NOTES**

- Do not scale from this drawing, except for planning purposes.
- Check all dimensions on site.
- Subject to survey.
- Subject to site inspection.
- Site boundary lines are indicative only.

Rev	Date	By	Description
F	02.08.16	AB	Revisions following planners comments.
E	09.05.16	JV	Flat layouts revised to improve daylighting. Elevations updated following planners comments.
D	21/12/2015	AB	Scale note added
C	16/12/2015	AB	Some amenity areas added.
B	10/12/15	AB	Room areas added
A	19/11/15	AB	Key and notes added
-	13/11/15	AB	Planning Issue

**Revision Schedule**

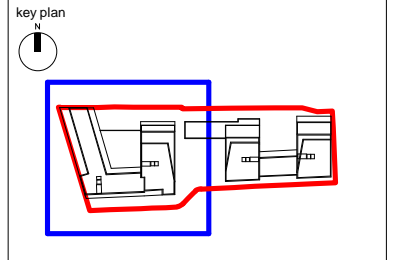

project  
156 WEST END LANE  
WEST HAMPSTEAD

title  
FIFTH FLOOR PLAN - WEST BUILDING

drawing status <b>PLANNING</b>	
contract no.	scale 1 : 250 @ A3
client ref. A2 DOMINION	date 11/05/15
drawn by Author	checked by Checker
project no. 13119	drawing number PL(05)P025
	revision PF

**Child Graddon Lewis**  
architects & designers


Studio1  
155 Commercial Street  
Spitalfields  
London E1 6BJ

T: +44 (0) 20 7539 1200  
F: +44 (0) 20 7539 1201  
E: hq@cgluk.com  
www.cgluk.com



**NOTES**


- Do not scale from this drawing, except for planning purposes.
- Check all dimensions on site.
- Subject to survey.
- Subject to site inspection.
- Site boundary lines are indicative only.

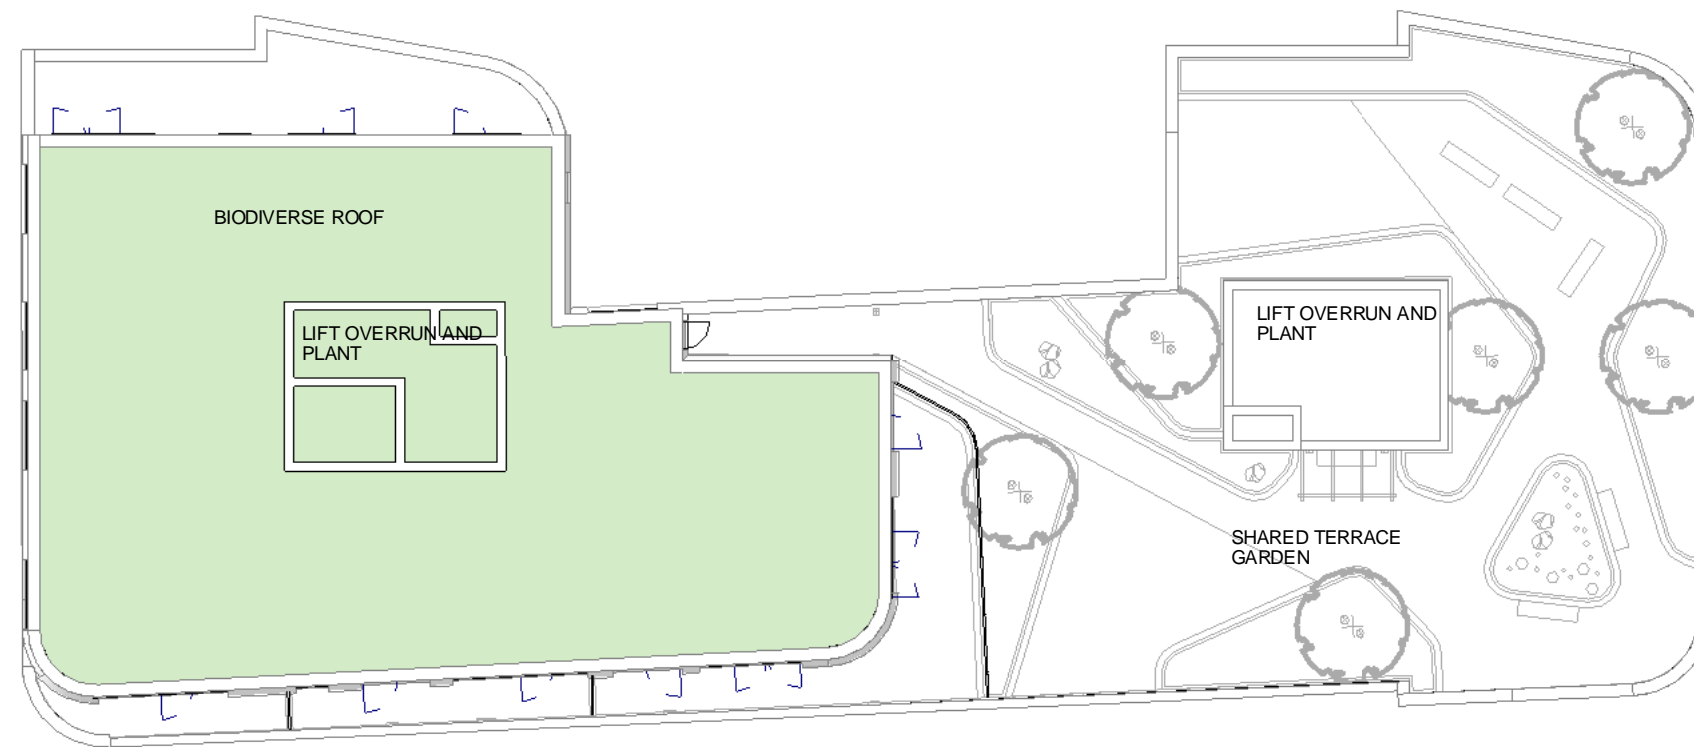

**1** Roof Plan - East Building  
1 : 250

Rev	Date	By	Description
-	13/11/15	AB	Planning Issue

Revision Schedule

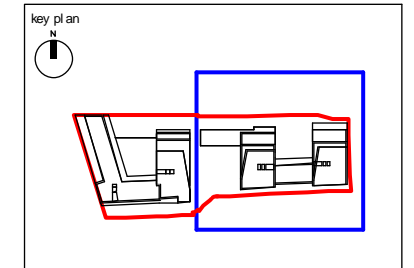


project  
156 WEST END LANE  
WEST HAMPSTEAD

title  
ROOF PLAN - EAST BUILDING

drawing status PLANNING		
contract no.	scale 1 : 250 @ A3	
client ref. A2 DOMINION	date 11/05/15	
drawn by Author	checked by Checker	
project no. 13119	drawing number PL(06)P016	revision P-

**Child Graddon Lewis**  
architects & designers

Studio1  
155 Commercial Street  
Spitalfields  
London E1 6BJ  
T: +44 (0) 20 7539 1200  
F: +44 (0) 20 7539 1201  
E: hq@cgluk.com  
www.cgluk.com

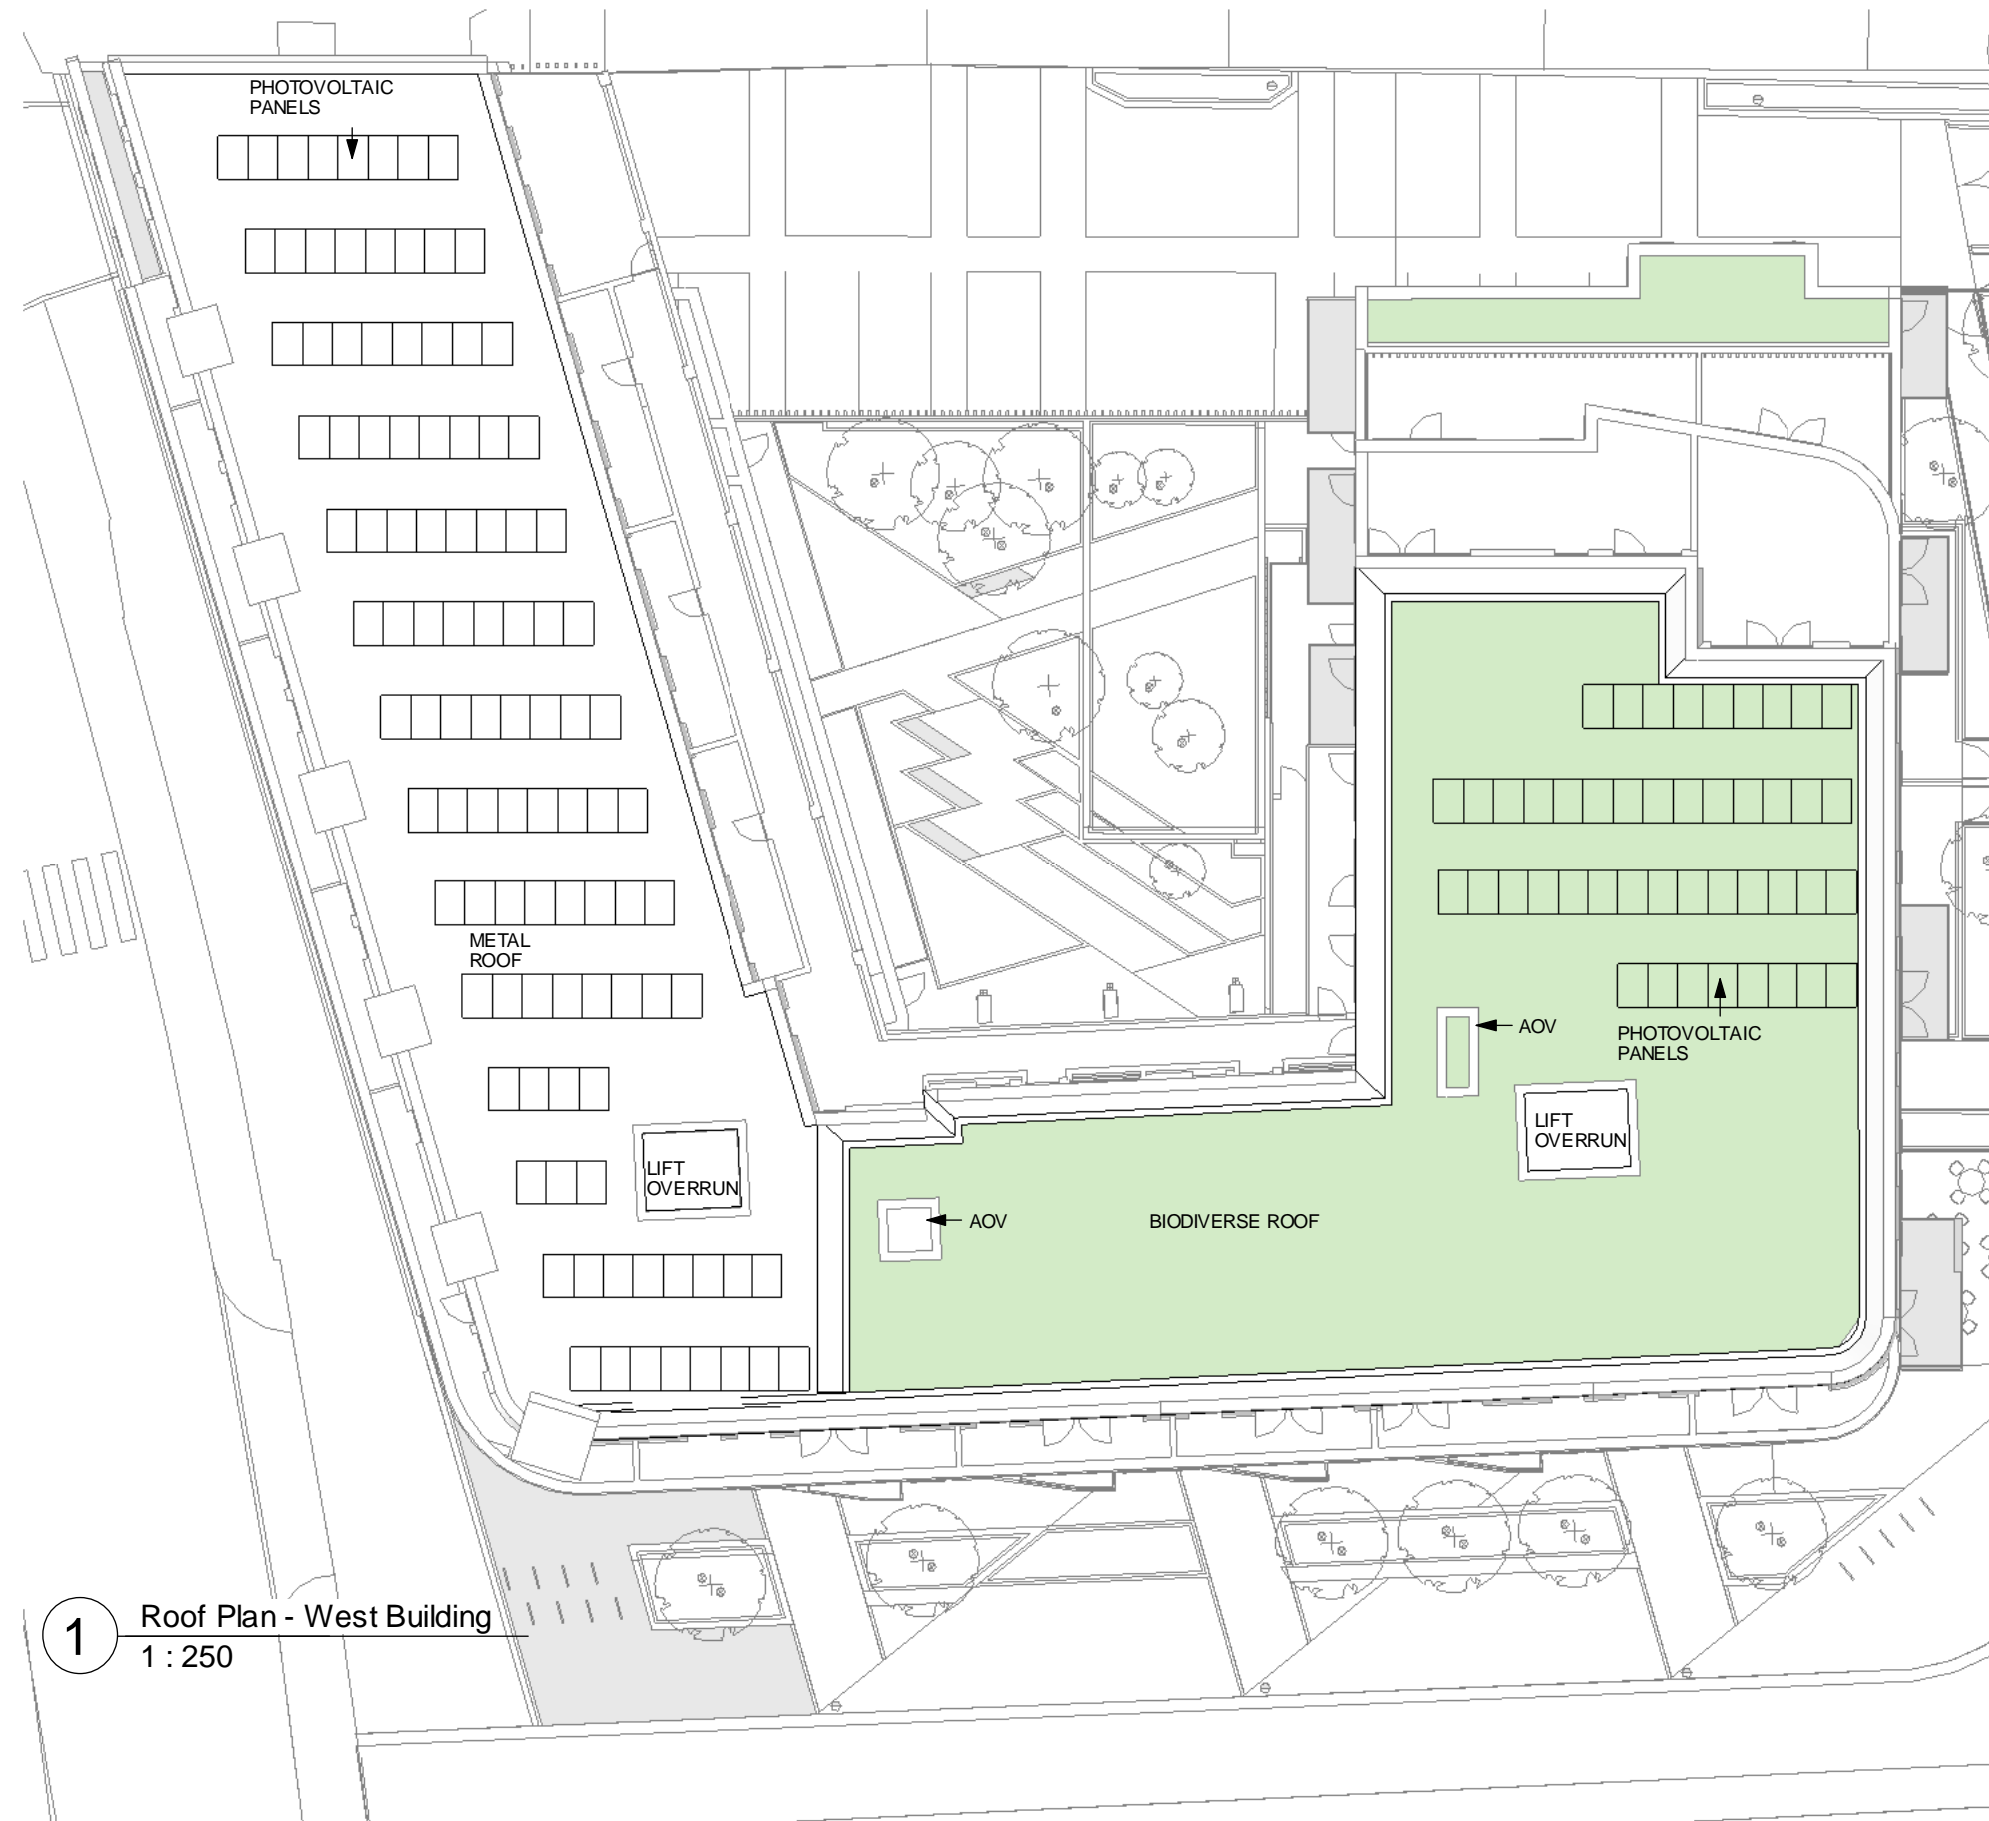


**1** Roof Plan - West Building  
1 : 250

**NOTES**  
 -Do not scale from this drawing, except for planning purposes.  
 -Check all dimensions on site.  
 -Subject to survey.  
 -Subject to site inspection.  
 -Site boundary lines are indicative only.

Rev	Date	By	Description
-	13/11/15	AB	Planning Issue

**Revision Schedule**

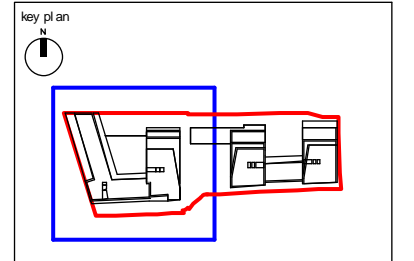


project  
 156 WEST END LANE  
 WEST HAMPSTEAD

title  
 ROOF PLAN - WEST BUILDING

drawing status <b>PLANNING</b>	
contract no.	scale 1 : 250 @ A3
client ref. A2 DOMINION	date 11/05/15
drawn by Author	checked by Checker
project no. 13119	drawing number PL(06)P026
	revision P-

**Child Graddon Lewis**  
 architects & designers

Studio1  
 156 Commercial Street  
 Spitalfields  
 London E1 6BJ  
 T: +44 (0) 20 7539 1200  
 F: +44 (0) 20 7539 1201  
 E: hg@cgluk.com  
 www.cgluk.com

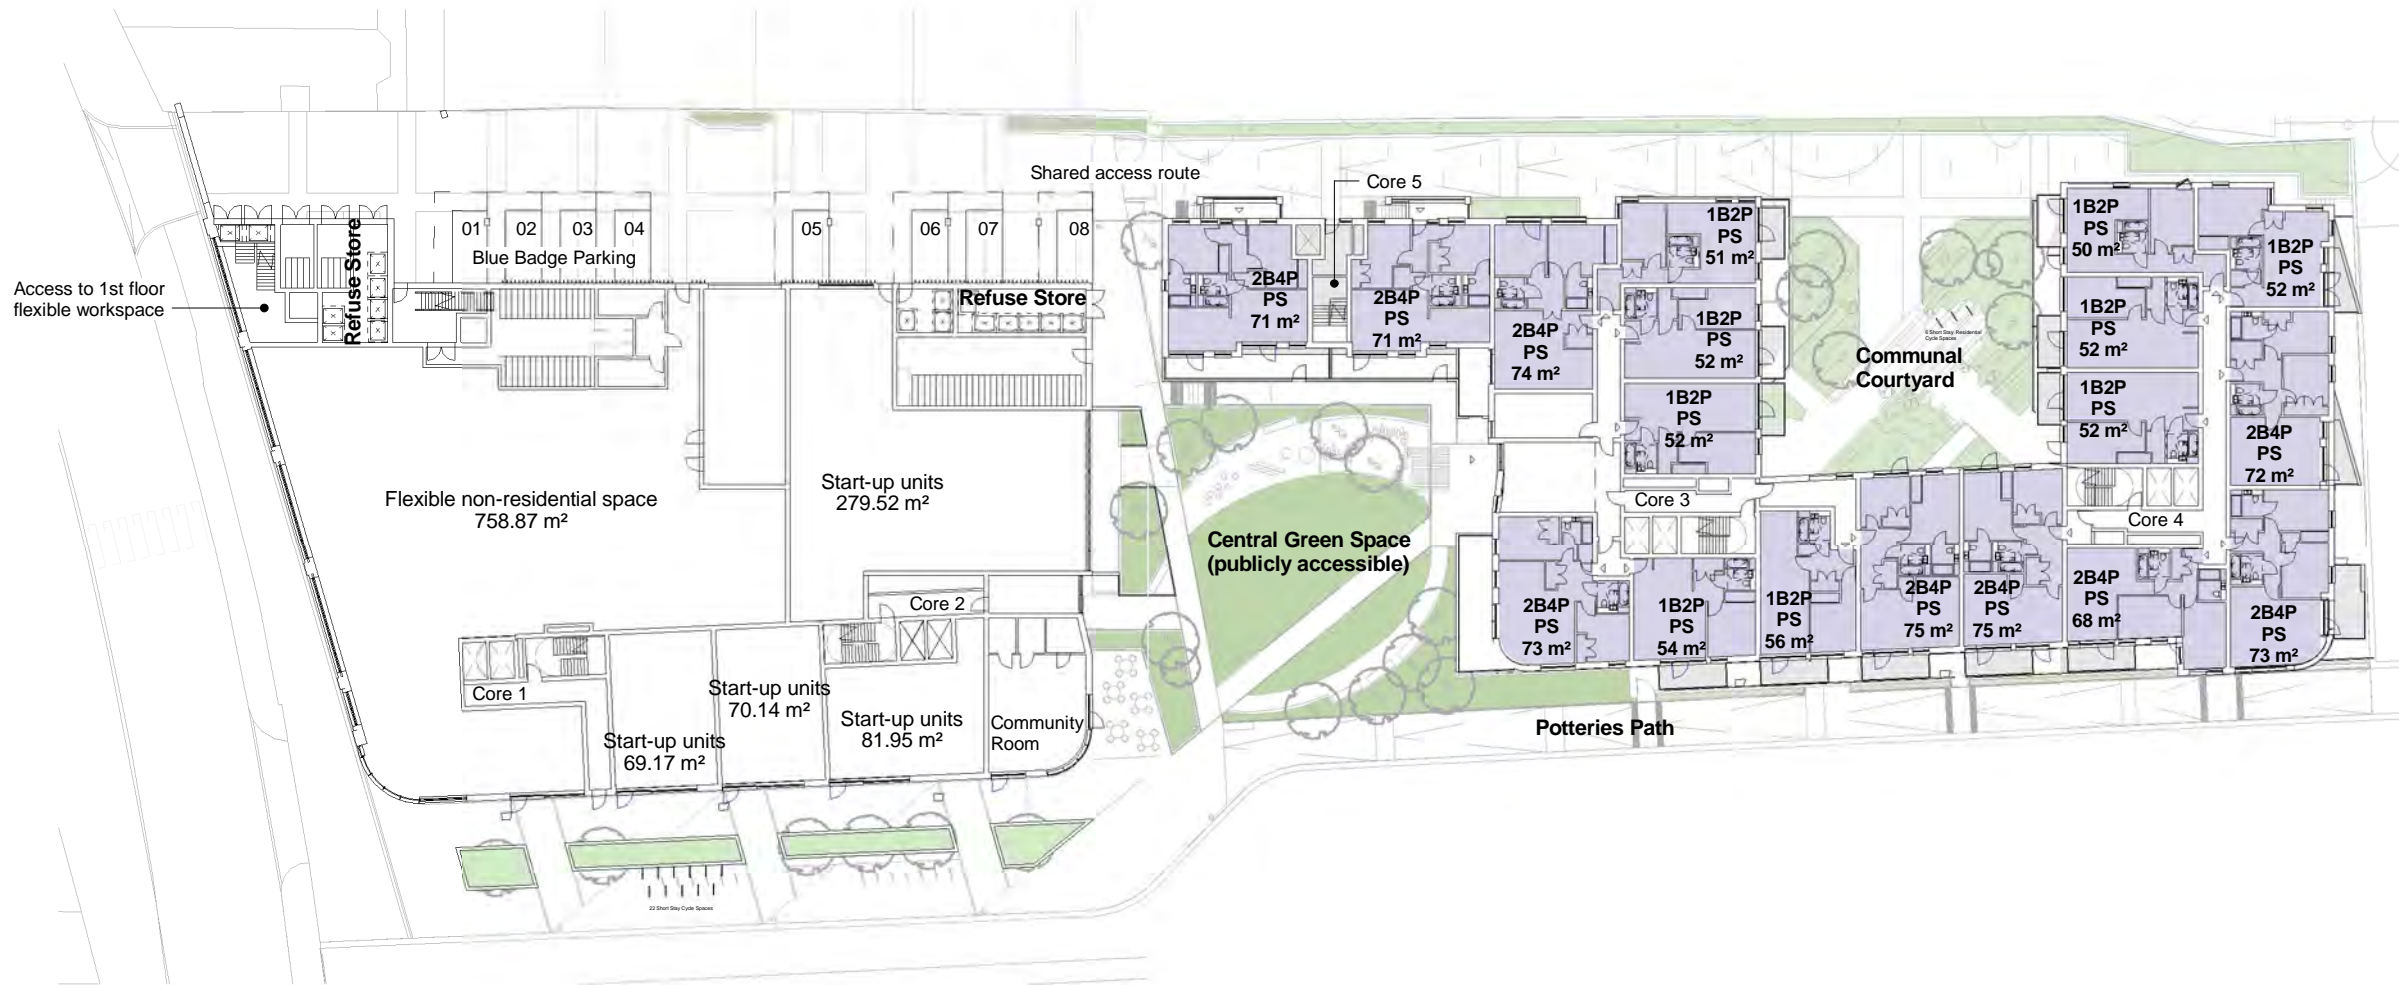


1 00 - Ground Floor  
1 : 500

Key  
Private Sale

**NOTES**  
-Do not scale from this drawing, except for planning purposes.  
-Check all dimensions on site.  
-Subject to survey.  
-Subject to site inspection.  
-Site boundary lines are indicative only.

Rev	Date	By	Description
O	25.01.2017	AFG	Parking layout amended to show 8 No. spaces
N	24.11.16	EMF	Cycle spaces added
M	02.08.16	AB	Revisions following planners comments.
L	08.06.16	AB	Planning resubmission
K	13/11/15	AB	Planning Issue
J	28/10/15	AB	Change to wheelchair units and plant spaces
I	20/10/15	AB	Layout revisions following interior design comment. Cores move south, some units widened. Types rationalised.
H	09/10/15	AB	Some internal layouts and detail added
G	01/10/15	AB	Scheme revised to six storeys. Plans updated in line with elevations and to rationalise unit types. Other changes following planning and client comments as clouded.
F	04/09/15	AB	Changes to mix and in line with elevations
E	21/07/15	AB	Minor corrections, detail added to flats
D	16/07/15	AB	Update to layout to add office cycle store and stair to podium. Other changes to layout as clouded to enable reduction of bulk on upper storeys.
C	24/06/15		Revisions as clouded. General amendments to mix to achieve target affordable/ private split.
B	17/06/15	AB	Unit sizes increased where below GLA standard. NIA areas shown.
A	10/06/15	AB	Minor amendments. Notes added.
-	19/05/15		First issue


Revision Schedule

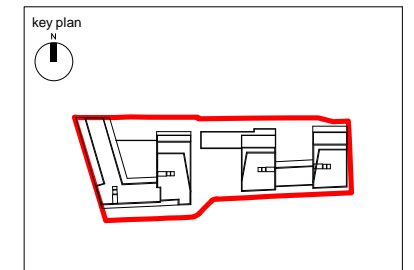

project  
156 WEST END LANE  
WEST HAMPSTEAD

title  
GROUND FLOOR PLAN

drawing status PLANNING	
contract no.	scale 1 : 500 @ A3
client ref. A2 DOMINION	date 05/19/15
drawn by AB	checked by
project no. 13119	drawing number SK(00)P007
	revision PO

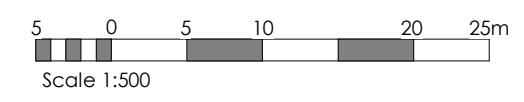

**cgl**

Child Graddon Lewis  
architects & designers

Studio1  
155 Commercial Street  
Spitalfields  
London E1 6BJ  
T: +44 (0) 20 7539 1200  
F: +44 (0) 20 7539 1201  
E: hq@cgluk.com  
www.cgluk.com


**NOTES**

- Do not scale from this drawing, except for planning purposes.
- Check all dimensions on site.
- Subject to survey.
- Subject to site inspection.
- Site boundary lines are indicative only.

O	21.12.16	AB	Angled window added on east block facing north
N	02.08.16	AB	Revisions following planners comments.
M	08.06.16	AB	Planning resubmission
L	13/11/15	AB	Planning Issue
K	28/10/15	AB	Change to wheelchair units and plant spaces
J	20/10/15	AB	Layout revisions following interior design comment. Cores move south, some units widened. Types rationalised.
I	09/10/15	AB	Some internal layouts and detail added
H	05/10/15	AB	Changes to mix as clouded.
G	01/10/15	AB	Scheme revised to six storeys. Plans updated in line with elevations and to rationalise unit types. Other changes following planning and client comments as clouded.
F	04/09/15	AB	Changes to mix and in line with elevations
E	21/07/15	AB	Minor corrections, detail added to flats
D	16/07/15	AB	Changes to layout as clouded to enable reduction of bulk on upper storeys and pull building away from Lymington Road
C	24/06/15		Revisions as clouded. General amendments to mix to achieve target affordable/private split.
B	17/06/15		NIA areas shown
A	10/06/15	AB	Unit tenure updated
-	19/05/15		First issue
Rev	Date	By	Description

**Revision Schedule**



key plan

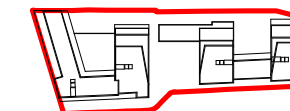

project  
156 WEST END LANE  
WEST HAMPSTEAD


title  
FIRST FLOOR PLAN

drawing status <b>PLANNING</b>		
contract no.	scale	1 : 500 @ A3
client ref. A2 DOMINION	date	05/19/15
drawn by AB	checked by	
project no. 13119	drawing number SK(01)P005	revision PO

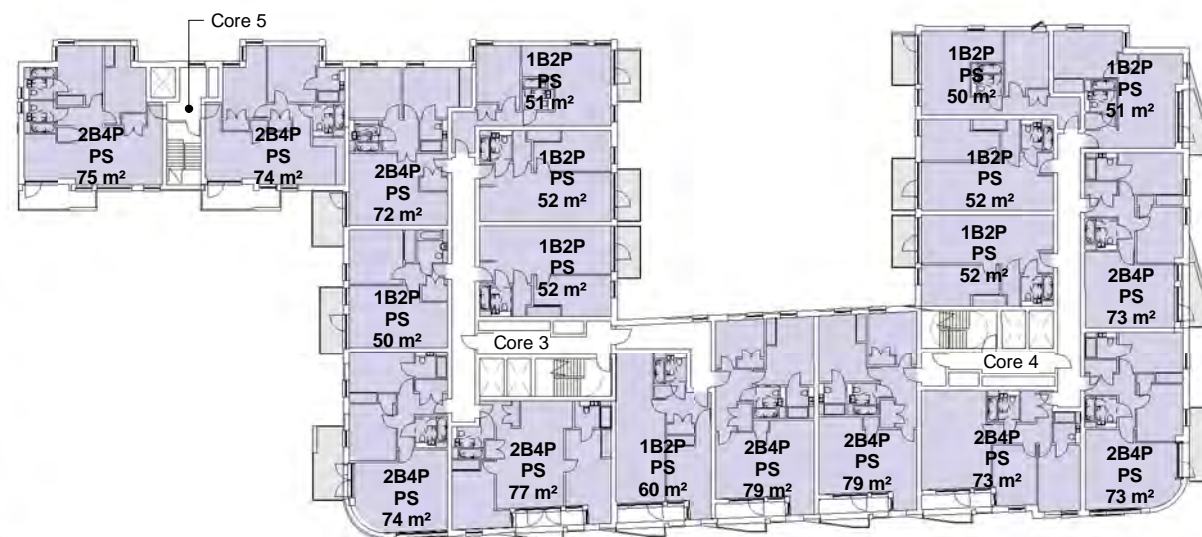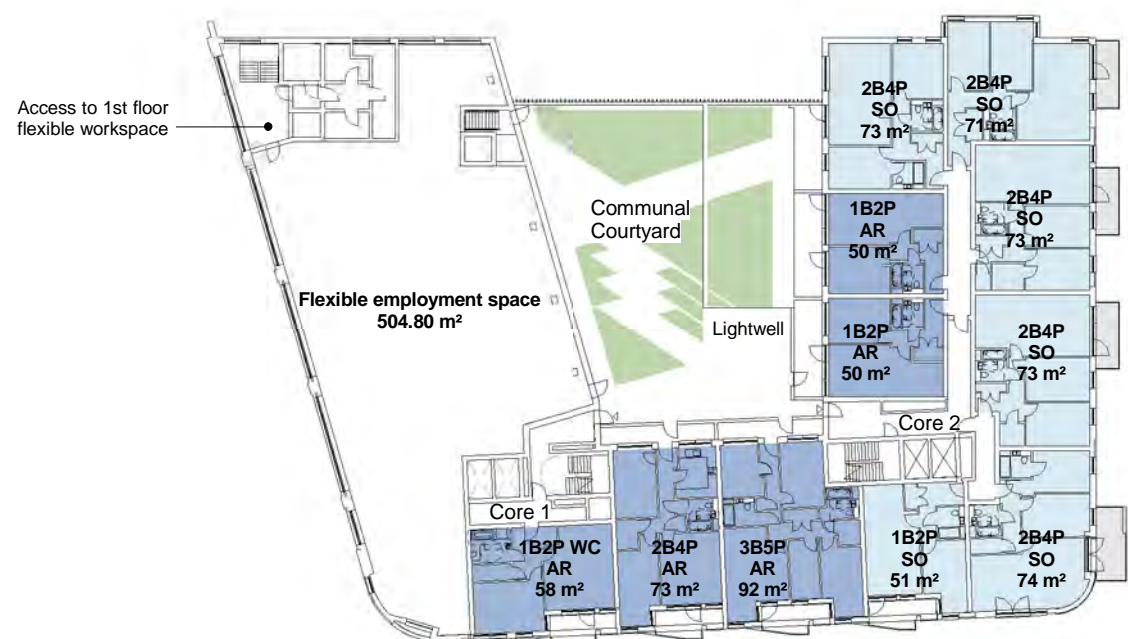

**1** 01 - First Floor  
1 : 500

- Affordable Rent
- Shared Ownership

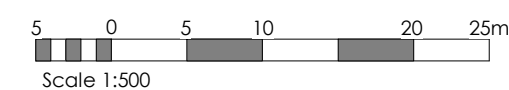

**Child Graddon Lewis**  
architects & designers


Studio1  
155 Commercial Street  
Spitalfields  
London E1 6BJ

T: +44 (0) 20 7539 1200  
F: +44 (0) 20 7539 1201  
E: hq@cgluk.com  
www.cgluk.com

S	21.12.16	AB	Angled window added on east block facing north
R	02.08.16	AB	Revisions following planners comments.
Q	08.06.16	AB	Planning resubmission
P	15/12/2015	AB	Minor adjustments to some deck accessed units to improve internal daylighting
O	13/11/15	AB	Planning Issue
N	28/10/15	AB	Change to wheelchair units and plant spaces
M	20/10/15	AB	Layout revisions following interior design comment. Cores move south, some units widened. Types rationalised.
L	05/10/15	AB	Changes to mix as clouded.
K	01/10/15	AB	Scheme revised to six storeys. Plans updated in line with elevations and to rationalise unit types. Other changes following planning and client comments as clouded.
J	04/09/15	AB	Changes to mix and in line with elevations
I	21/07/15	AB	Minor corrections, detail added to flats
H	16/07/15	AB	Changes to layout as clouded to enable reduction of bulk on upper storeys and pull building away from Lynton Road
G	24/06/15		Revisions as clouded. General amendments to mix to achieve target affordable/ private split.
F	17/06/15	AB	Unit sizes increased where below GLA standard. NIA areas shown.
E	10/06/15	AB	Unit tenure updated
D	29/04/15		Vehicle access and servicing arrangements revised, no 1 bed private sale units above 3rd floor, detail added generally.
C	17/04/15		Minor adjustments to sizes of units to affordable block, and plant
B	16/04/15		Mix adjusted, servicing requirements incorporated
A	01/04/15		Start-Up Units added, unit mix amended.
-	25/03/15		First Issue
Rev	Date	By	Description

Revision Schedule

key plan  
N

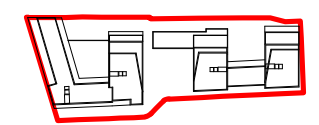

project  
156 WEST END LANE  
WEST HAMPSTEAD


title  
SECOND FLOOR PLAN

drawing status PLANNING		
contract no.	scale 1 : 500 @ A3	
client ref. A2 DOMINION	date 02/18/15	
drawn by Author	checked by Checker	
project no. 13119	drawing number SK(02)P003	revision PS

Child Graddon Lewis  
architects & designers

Studio 1  
155 Commercial Street  
Spitalfields  
London E1 6BJ

T: +44 (0) 20 7539 1200  
F: +44 (0) 20 7539 1201  
E: hq@cgluk.com  
www.cgluk.com

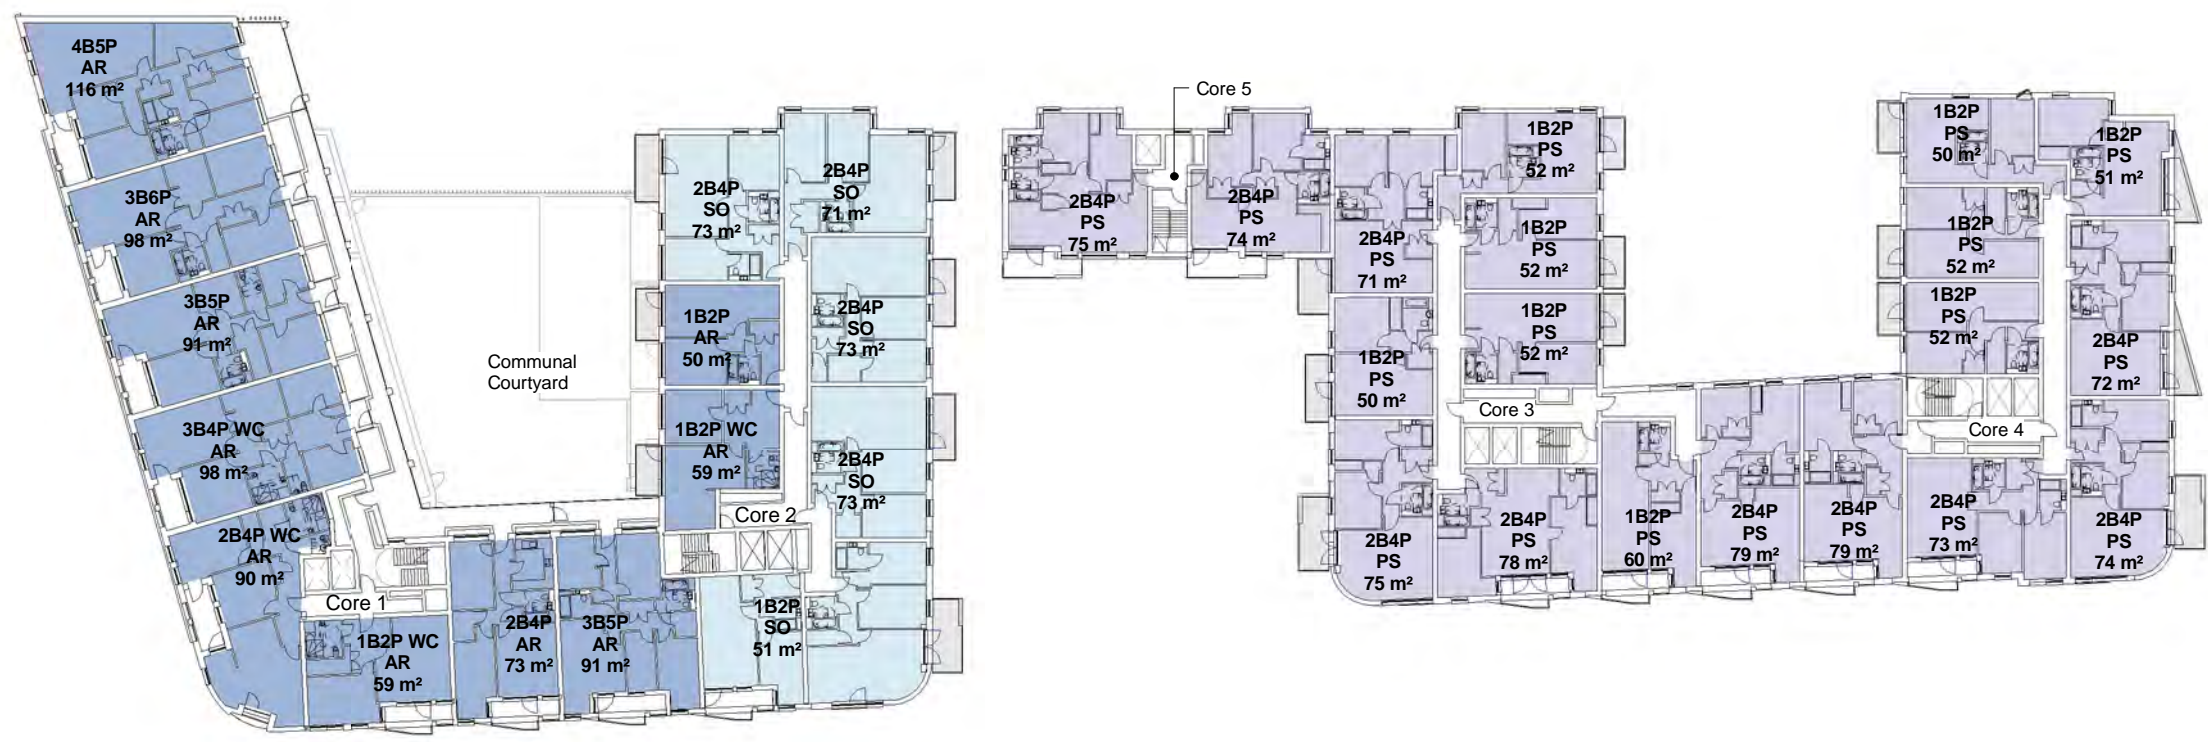


1 02 - Second Floor  
1 : 500

- Key
- Affordable Rent
  - Shared Ownership
  - Private Sale

NOTES

- Do not scale from this drawing, except for planning purposes.
- Check all dimensions on site.
- Subject to survey.
- Subject to site inspection.
- Site boundary lines are indicative only.

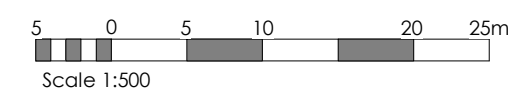


**NOTES**

- Do not scale from this drawing, except for planning purposes.
- Check all dimensions on site.
- Subject to survey.
- Subject to site inspection.
- Site boundary lines are indicative only.

P	02/08/16	AB	Revisions following planners comments.
O	08/06/16	AB	Planning resubmission
N	15/12/2015	AB	Minor adjustments to some deck accessed units to improve internal daylighting
M	13/11/15	AB	Planning Issue
L	28/10/15	AB	Change to wheelchair units and plant spaces
K	20/10/15	AB	Layout revisions following interior design comment. Cores move south, some units widened. Types rationalised.
J	01/10/15	AB	Scheme revised to six storeys. Plans updated in line with elevations and to rationalise unit types. Other changes following planning and client comments as clouded.
I	04/09/15	AB	Changes to mix and in line with elevations
H	21/07/15	AB	Minor corrections, detail added to flats
G	16/07/15	AB	Changes to layout as clouded to enable reduction of bulk on upper storeys and pull building away from Lymington Road
F	24/06/15		Revisions as clouded. General amendments to mix to achieve target affordable/ private split.
E	17/06/15	AB	Unit sizes increased where below GLA standard. NIA areas shown.
D	29/04/15		Vehicle access and servicing arrangements revised, no 1 bed private sale units above 3rd floor, detail added generally.
C	17/04/15		Minor adjustments to sizes of units to affordable block, and plant
B	16/04/15		Mix adjusted, servicing requirements incorporated
A	01/04/15		Start-Up Units added, unit mix amended.
-	25/03/15		First Issue

Rev	Date	By	Description
-----	------	----	-------------

**Revision Schedule**

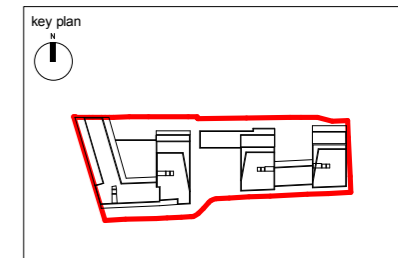

project  
156 WEST END LANE  
WEST HAMPSTEAD


title  
THIRD FLOOR PLAN

drawing status <b>PLANNING</b>	
contract no.	scale 1 : 500 @ A3
client ref. A2 DOMINION	date 25/03/15
drawn by AFG	checked by AM
project no. 13119	drawing number SK(03)P003
	revision PP



**1** 03 - Third Floor  
1 : 500

- Key**
- Affordable Rent
  - Shared Ownership
  - Private Sale

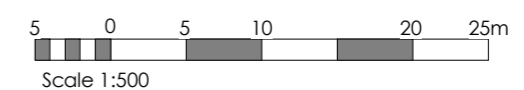

**Child Graddon Lewis**  
architects & designers

Studio 1  
155 Commercial Street  
Spitalfields  
London E1 6BJ  
T: +44 (0) 20 7539 1200  
F: +44 (0) 20 7539 1201  
E: hg@cgluk.com  
www.cgluk.com

**NOTES**

- Do not scale from this drawing, except for planning purposes.
- Check all dimensions on site.
- Subject to survey.
- Subject to site inspection.
- Site boundary lines are indicative only.

P	02/08/16	AB	Revisions following planners comments.
O	08/06/16	AB	Planning resubmission
N	15/12/2015	AB	Minor adjustments to some deck accessed units to improve internal daylighting
M	13/11/15	AB	Planning Issue
L	28/10/15	AB	Minor tweaks to internal layouts
K	20/10/15	AB	Layout revisions following interior design comment. Cores move south, some units widened. Types rationalised.
J	01/10/15	AB	Scheme revised to six storeys. Plans updated in line with elevations and to rationalise unit types. Other changes following planning and client comments as clouded.
I	04/09/15	AB	Changes to mix and in line with elevations
H	21/07/15	AB	Minor corrections, detail added to flats
G	16/07/15	AB	Changes to layout as clouded to enable reduction of bulk on upper storeys and pull building away from Lymington Road
F	24/06/15		Revisions as clouded. General amendments to mix to achieve target affordable/ private split.
E	17/06/15	AB	Unit sizes increased where below GLA standard. NIA areas shown.
D	29/04/15		Vehicle access and servicing arrangements revised, no 1 bed private sale units above 3rd floor, detail added generally.
C	17/04/15		Minor adjustments to sizes of units to affordable to stock, and plant
B	16/04/15		Mix adjusted, servicing requirements incorporated
A	01/04/15		Start-Up Units added, unit mix amended.
-	25/03/15		First Issue

Rev	Date	By	Description
-----	------	----	-------------

**Revision Schedule**


key plan



project  
156 WEST END LANE  
WEST HAMPSTEAD


title  
FOURTH FLOOR PLAN

drawing status <b>PLANNING</b>	
contract no.	scale 1 : 500 @ A3
client ref. A2 DOMINION	date 25/03/15
drawn by AFG	checked by AM
project no. 13119	drawing number SK(04)P003
	revision PP

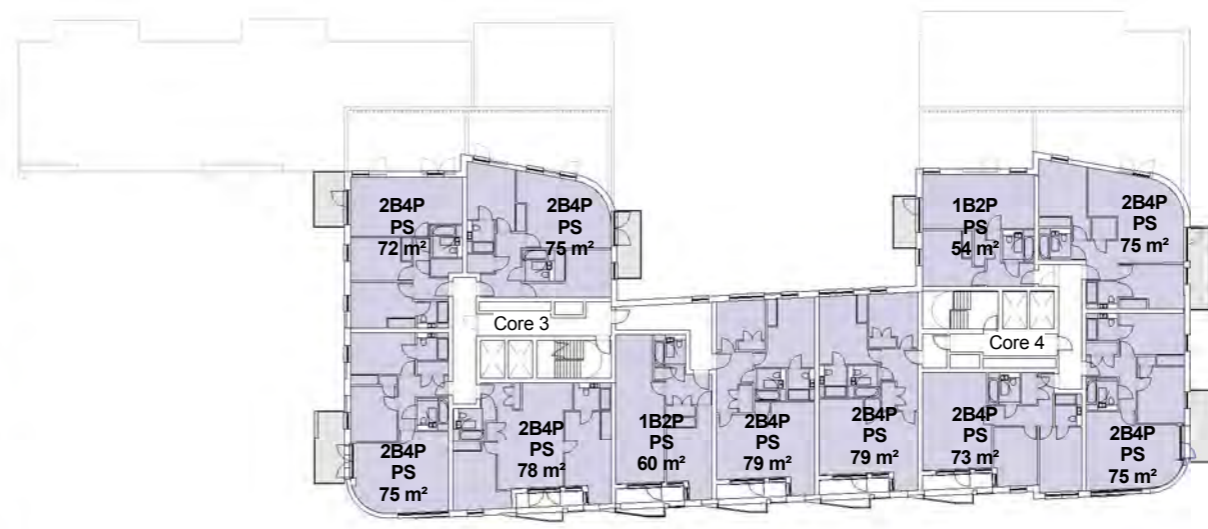


1 04 - Fourth Floor  
1 : 500

- Key**
- Affordable Rent
  - Shared Ownership
  - Private Sale

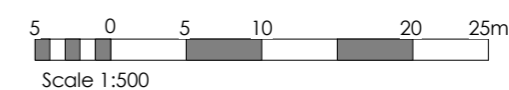

**Child Graddon Lewis**  
architects & designers

Studio1  
155 Commercial Street  
Spitalfields  
London E1 6BJ  
T: +44 (0) 20 7539 1200  
F: +44 (0) 20 7539 1201  
E: hg@cgluk.com  
www.cgluk.com

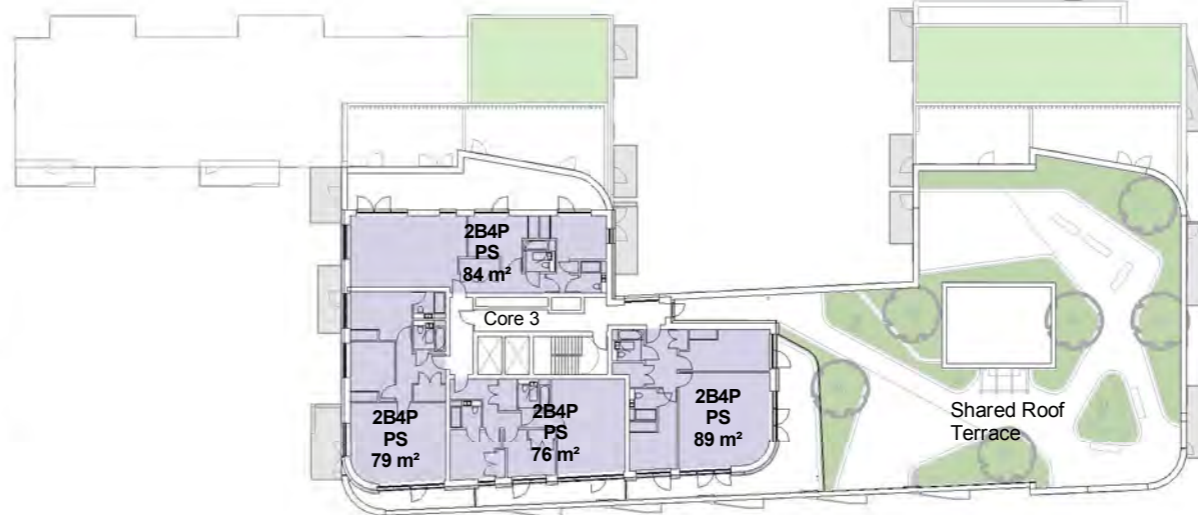

1 05 - Fifth Floor  
1 : 500

Key

- Affordable Rent
- Shared Ownership
- Private Sale


NOTES

- Do not scale from this drawing, except for planning purposes.
- Check all dimensions on site.
- Subject to survey.
- Subject to site inspection.
- Site boundary lines are indicative only.

Rev	Date	By	Description
O	02/08/16	AB	Revisions following planners comments.
N	08/06/16	AB	Planning resubmission
M	13/11/15	AB	Planning Issue
L	28/10/15	AB	Minor tweaks to internal layouts
K	20/10/15	AB	Layout revisions following interior design comment. Cores move south, some units widened. Types rationalised.
J	01/10/15	AB	Scheme revised to six storeys. Plans updated in line with elevations and to rationalise unit types. Other changes following planning and client comments as clouded.
I	04/09/15	AB	Changes to mix and in line with elevations
H	21/07/15	AB	Minor corrections, detail added to flats
G	16/07/15	AB	Changes to layout as clouded to enable reduction of bulk on upper storeys and pull building away from Lymington Road
F	24/06/15		Revisions as clouded. General amendments to mix to achieve target affordable/ private split.
E	17/06/15	AB	Unit sizes increased where below GLA standard. NIA areas shown.
D	29/04/15		Vehicle access and servicing arrangements revised, no 1 bed private sale units above 3rd floor, detail added generally.
C	17/04/15		Minor adjustments to sizes of units to affordable block, and plant
B	16/04/15		Mix adjusted, servicing requirements incorporated
A	01/04/15		Start-Up Units added, unit mix amended.
-	25/03/15		First Issue

Revision Schedule

key plan

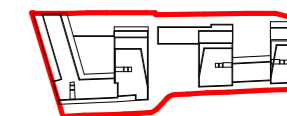

project  
156 WEST END LANE  
WEST HAMPSTEAD

title  
FIFTH FLOOR PLAN


drawing status  
PLANNING

contract no. scale  
1 : 500 @ A3

client ref. date  
A2 DOMINION 03/25/15

drawn by checked by  
AFG AM

project no. drawing number revision  
13119 SK(05)P003 PO

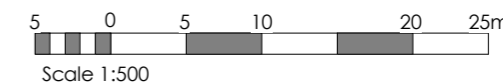

**Child Graddon Lewis**  
architects & designers

Studio1  
155 Commercial Street  
Spitalfields  
London E1 6BJ  
T: +44 (0) 20 7539 1200  
F: +44 (0) 20 7539 1201  
E: hg@cgluk.com  
www.cgluk.com






**NOTES**

- Do not scale from this drawing, except for planning purposes.
- Check all dimensions on site.
- Subject to survey.
- Subject to site inspection.
- Site boundary lines are indicative only.

Rev	Date	By	Description
K	08.06.16	AB	Planning resubmission
J	13/11/15	AB	Planning Issue
I	04/09/15	AB	Changes to mix and in line with elevations. South facing balconies replaced with wintergardens and enlarging flat areas. Service risers added.
H	21/07/15	AB	Minor corrections, detail added to flats
G	16/07/15	AB	Changes to layout as clouded to enable reduction of bulk on upper storeys and pull building away from Lymington Road
F	24/06/15		Revisions as clouded. General amendments to mix to achieve target affordable/ private split.
E	17/06/15		NIA areas shown
D	29/04/15		Vehicle access and servicing arrangements revised, no 1 bed private sale units above 3rd floor, detail added generally.
C	17/04/15		Minor adjustments to sizes of units to affordable block, and plant
B	16/04/15		Mix adjusted, servicing requirements incorporated
A	01/04/15		Start-Up Units added, unit mix amended.
-	25/03/15		First Issue

**Revision Schedule**

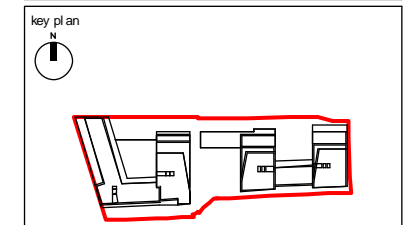

project  
156 WEST END LANE  
WEST HAMPSTEAD


title  
ROOF PLAN

drawing status <b>PLANNING</b>		
contract no.	scale	1 : 500 @ A3
client ref. A2 DOMINION	date	25/03/15
drawn by AFG	checked by	AM
project no. 13119	drawing number SK(06)P003	revision PK

**1** 06 - Sixth Floor  
1 : 500

**Child Graddon Lewis**  
architects & designers

Studio1  
155 Commercial Street  
Spitalfields  
London E1 6BJ  
T: +44 (0) 20 7539 1200  
F: +44 (0) 20 7539 1201  
E: hg@cgluk.com  
www.cgluk.com

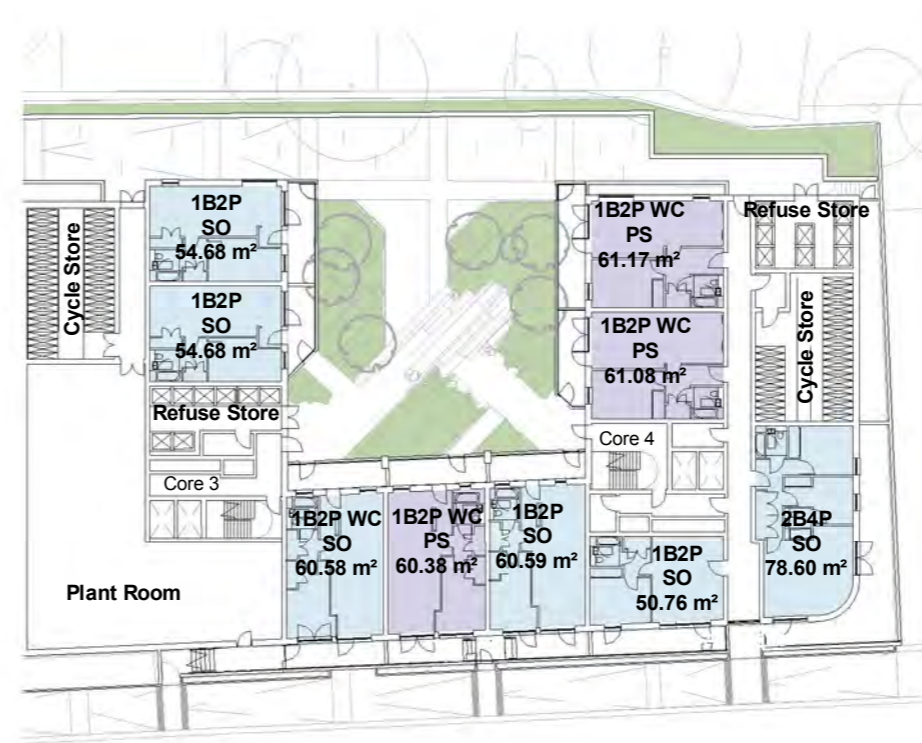

**Key**


- Private Sale
- Shared Ownership

**NOTES**

- Do not scale from this drawing, except for planning purposes.
- Check all dimensions on site.
- Subject to survey.
- Subject to site inspection.
- Site boundary lines are indicative only.

Rev	Date	By	Description
P	05.08.16	AFG	Mix updated to meet 50% affordable/private split
O	02.08.16	AB	Revisions following planners comments.
N	08.06.16	AB	Planning resubmission
M	18/11/15	AB	Notes added
L	28/10/15	AB	Change to wheelchair units and plant spaces
K	20/10/15	AB	Layout revisions following interior design comment. Cores move south, some units widened. Types rationalised.
J	09/10/15	AB	Some internal layouts and detail added
I	05/10/15	AB	Changes to mix as clouded.
H	01/10/15	AB	Scheme revised to six storeys. Plans updated in line with elevations and to rationalise unit types. Other changes following planning and client comments as clouded.
G	04/09/15	AB	Changes to mix and in line with elevations
F	24/06/15		Revisions as clouded. General amendments to mix to achieve target affordable/ private split.
E	17/06/15		NIA areas shown
D	29/04/15		Vehicle access and servicing arrangements revised, no 1 bed private sale units above 3rd floor, detail added generally.
C	17/04/15		Minor adjustments to sizes of units to affordable block, and plant
B	16/04/15		Mix adjusted, servicing requirements incorporated
A	01/04/15		Start-Up Units added, unit mix amended.
-	19-03-2015		First issue

**Revision Schedule**

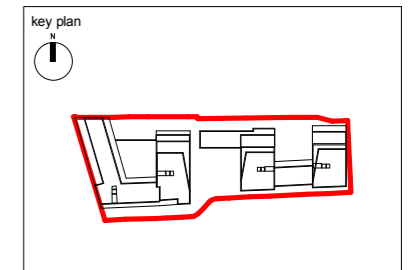

project  
156 WEST END LANE  
WEST HAMPSTEAD

title  
LOWER GROUND FLOOR PLAN

drawing status PLANNING	
contract no.	scale 1 : 500 @ A3
client ref. A2 DOMINION	date 19/03/15
drawn by AB	checked by Checker
project no. 13119	drawing number SK(-1)P003
	revision PP

