



1 West Elevation - West End Lane 1.500
1 : 500



3 West Elevation - West End Lane 1.250 - Colour
1 : 250

NOTES


- Do not scale from this drawing, except for planning purposes.
- Check all dimensions on site.
- Subject to survey.
- Subject to site inspection.
- Site boundary lines are indicative only.

MATERIALS KEY

- B1 Brick type 1 - Light red facing brick
- B1T Brick type 1T - Light red facing brick in dog tooth bond or similar
- B2 Brick type 2 - Medium red facing brick
- B2T Brick type 2T - Medium red facing brick in dog tooth bond or similar
- B3 Brick type 3 - Darker red facing brick
- G Composite glazing with ppc aluminium facing
- GB Glass balcony balustrade
- GBB Blue glazed brick
- R Grey metal standing seam roof

B	09.05.16	JV	Minor amendments to window locations
A	10/12/15	AB	Minor amendments
-	13/11/15	AB	Planning Issue
Rev	Date	By	Description

Revision Schedule

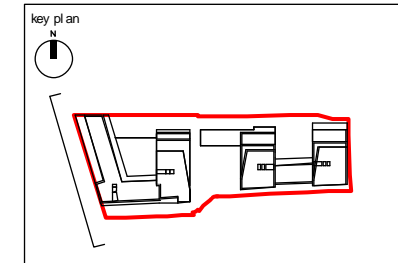

project
156 WEST END LANE
WEST HAMPS TEAD

title
ELEVATION - WEST END LANE
ELEVATION

drawing status PLANNING		
contract no.	scale As indicated @ A3	
client ref. A2 DOMINION	date 10/21/15	
drawn by ACR	checked by Checker	
project no. 13119	drawing number PL(EL)P030	revision PB

Child Graddon Lewis
architects & designers

Studio1
155 Commercial Street
Spitalfields
London E1 6BJ

T: +44 (0) 20 7539 1200
F: +44 (0) 20 7539 1201
E: hg@cgluk.com
www.cgluk.com




NOTES
 -Do not scale from this drawing, except for planning purposes.
 -Check all dimensions on site.
 -Subject to survey.
 -Subject to site inspection.
 -Site boundary lines are indicative only.

MATERIALS KEY

- B1 Brick type 1 - Light red facing brick
- B1T Brick type 1T - Light red facing brick in dog tooth bond or similar
- B2 Brick type 2 - Medium red facing brick
- B2T Brick type 2T - Medium red facing brick in dog tooth bond or similar
- B3 Brick type 3 - Darker red facing brick
- G Composite glazing with ppc aluminium facing
- GB Glass balcony balustrade
- GBB Blue glazed brick
- R Grey metal standing seam roof

Rev	Date	By	Description
C	02.08.16	AB	Revisions following planners comments.
B	09.05.16	JV	Bay design revised following planners comments
A	10/12/15	AB	Minor amendments
-	13/11/15	AB	Planning Issue

Revision Schedule

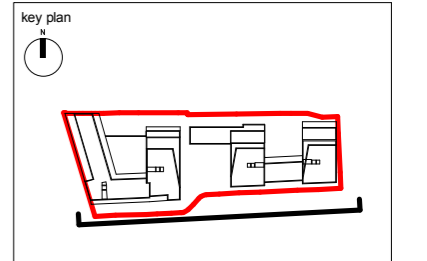


project
 156 WEST END LANE
 WEST HAMPSTEAD

title
 ELEVATION - SOUTH ELEVATION
 (WEST BUILDING)

drawing status PLANNING		
contract no.	scale As indicated @ A3	
client ref. A2 DOMINION	date 11/04/15	
drawn by ACR	checked by Checker	
project no. 13119	drawing number PL(EL)P031	revision PC



2 South Elevation (West) - Colour
 1 : 250

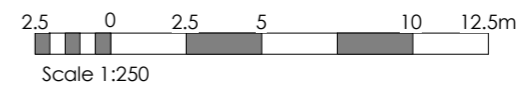

Child Graddon Lewis
 architects & designers

Studio1
 155 Commercial Street
 Spitalfields
 London E1 6BJ
 T: +44 (0) 20 7539 1200
 F: +44 (0) 20 7539 1201
 E: hg@cgluk.com
 www.cgluk.com



1 South Elevation - unobstructed 1.500 -
1 : 500



2 South Elevation (East) 1.250 Colour
1 : 250

NOTES

- Do not scale from this drawing, except for planning purposes.
- Check all dimensions on site.
- Subject to survey.
- Subject to site inspection.
- Site boundary lines are indicative only.


MATERIALS KEY

- B1 Brick type 1 - Light red facing brick
- B1T Brick type 1T - Light red facing brick in dog tooth bond or similar
- B2 Brick type 2 - Medium red facing brick
- B2T Brick type 2T - Medium red facing brick in dog tooth bond or similar
- B3 Brick type 3 - Darker red facing brick
- G Composite glazing with ppc aluminium facing
- GB Glass balcony balustrade
- GBB Blue glazed brick
- R Grey metal standing seam roof

Rev	Date	By	Description
B	09.05.16	JV	Bay design revised following planners comments
A	10/12/15	AB	Minor amendments
-	13/11/15	AB	Planning Issue

Revision Schedule


key plan

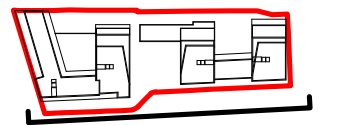

project
156 WEST END LANE
WEST HAMPESTEAD

title
ELEVATION - SOUTH ELEVATION
(EAST BUILDING)

drawing status PLANNING		
contract no.	scale As indicated @ A3	
client ref. A2 DOMINION	date 11/04/15	
drawn by ACR	checked by Checker	
project no. 13119	drawing number PL(EL)P032	revision PB

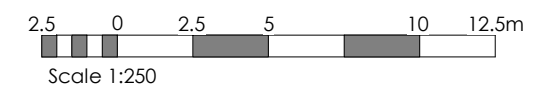

cgl | **Child Graddon Lewis**
architects & designers

Studio1
155 Commercial Street
Spitalfields
London E1 6BJ
T: +44 (0) 20 7539 1200
F: +44 (0) 20 7539 1201
E: hq@cgluk.com
www.cgluk.com

NOTES

- Do not scale from this drawing, except for planning purposes.
- Check all dimensions on site.
- Subject to survey.
- Subject to site inspection.
- Site boundary lines are indicative only.


MATERIALS KEY

- B1 Brick type 1 - Light red facing brick
- B1T Brick type 1T - Light red facing brick in dog tooth bond or similar
- B2 Brick type 2 - Medium red facing brick
- B2T Brick type 2T - Medium red facing brick in dog tooth bond or similar
- B3 Brick type 3 - Darker red facing brick
- G Composite glazing with ppc aluminium facing
- GB Glass balcony balustrade
- GBB Blue glazed brick
- R Grey metal standing seam roof

Rev	Date	By	Description
C	23.01.17	AFG	East facing window to second floor now shown in elevation
B	09.05.16	JV	Minor amendments to window locations
A	10/12/15	AB	Heights added
-	13/11/15	AB	Planning Issue

Revision Schedule

key plan

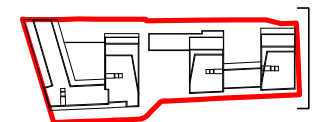

project
156 WEST END LANE
WEST HAMPSTEAD

title
ELEVATION - EAST ELEVATION

drawing status
PLANNING

contract no. scale
As indicated @ A3

client ref. date
A2 DOMINION 11/04/15

drawn by checked by
ACR Checker


project no. drawing number revision
13119 PL(EL)P033 PC



1 East Elevation 1.500
1 : 500



2 East Elevation 1.250
1 : 250

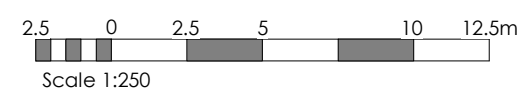

cgl Child Graddon Lewis architects & designers

Studio1
155 Commercial Street
Spitalfields
London E1 6BJ

T: +44 (0) 20 7539 1200
F: +44 (0) 20 7539 1201
E: hq@cgluk.com
www.cgluk.com

NOTES

- Do not scale from this drawing, except for planning purposes.
- Check all dimensions on site.
- Subject to survey.
- Subject to site inspection.
- Site boundary lines are indicative only.


MATERIALS KEY

- B1 Brick type 1 - Light red facing brick
- B1T Brick type 1T - Light red facing brick in dog tooth bond or similar
- B2 Brick type 2 - Medium red facing brick
- B2T Brick type 2T - Medium red facing brick in dog tooth bond or similar
- B3 Brick type 3 - Darker red facing brick
- G Composite glazing with ppc aluminium facing
- GB Glass balcony balustrade
- GBB Blue glazed brick
- R Grey metal standing seam roof

Rev	Date	By	Description
C	13.01.16	AB	Boundary wall corrected to lower (estimated) height.
B	02.08.16	AB	Revisions following planners comments.
A	09.05.16	JV	Minor amendments to window locations
-	13/11/15	AB	Planning Issue

Revision Schedule


key plan

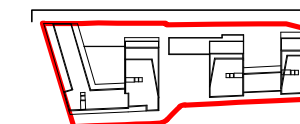

project
156 WEST END LANE
WEST HAMPSTEAD

title
ELEVATION - NORTH ELEVATION
(WEST BUILDING)


drawing status PLANNING		scale As indicated @ A3
contract no.	client ref. A2 DOMINION	date 11/04/15
drawn by ACR	checked by Checker	revision
project no. 13119	drawing number PL(EL)P034	revision PC

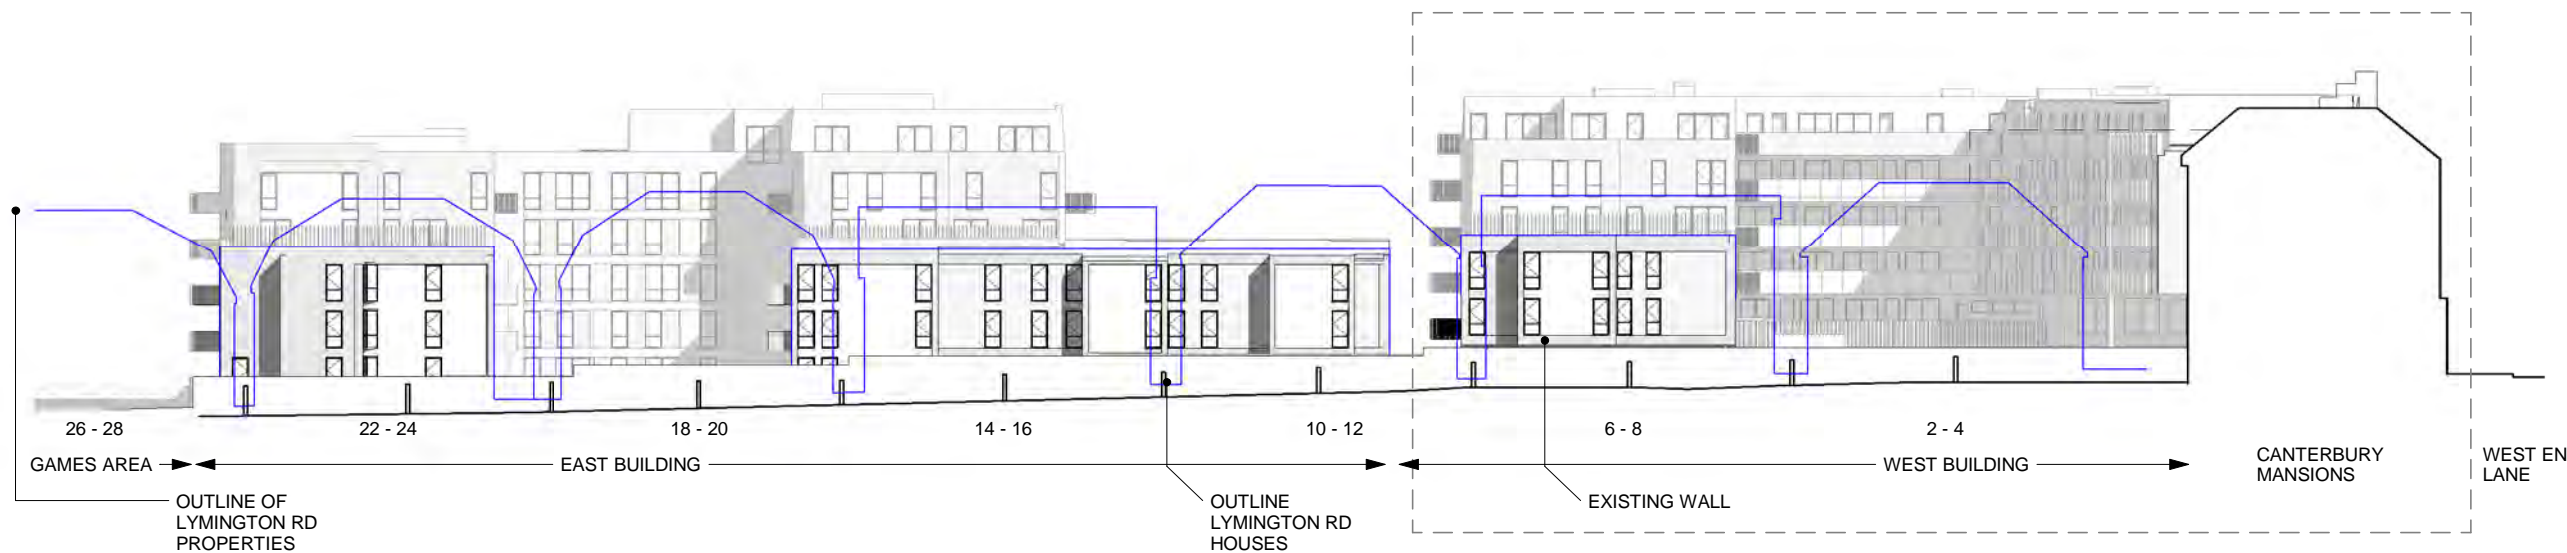

1 North Elevation - Lymington Rd view -
1 : 500




2 North Elevation (West) Colour
1 : 250

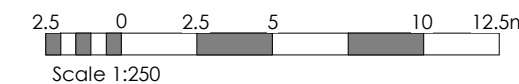

cgl Child Graddon Lewis architects & designers

Studio1
155 Commercial Street
Spitalfields
London E1 6BJ
T: +44 (0) 20 7539 1200
F: +44 (0) 20 7539 1201
E: hq@cgluk.com
www.cgluk.com

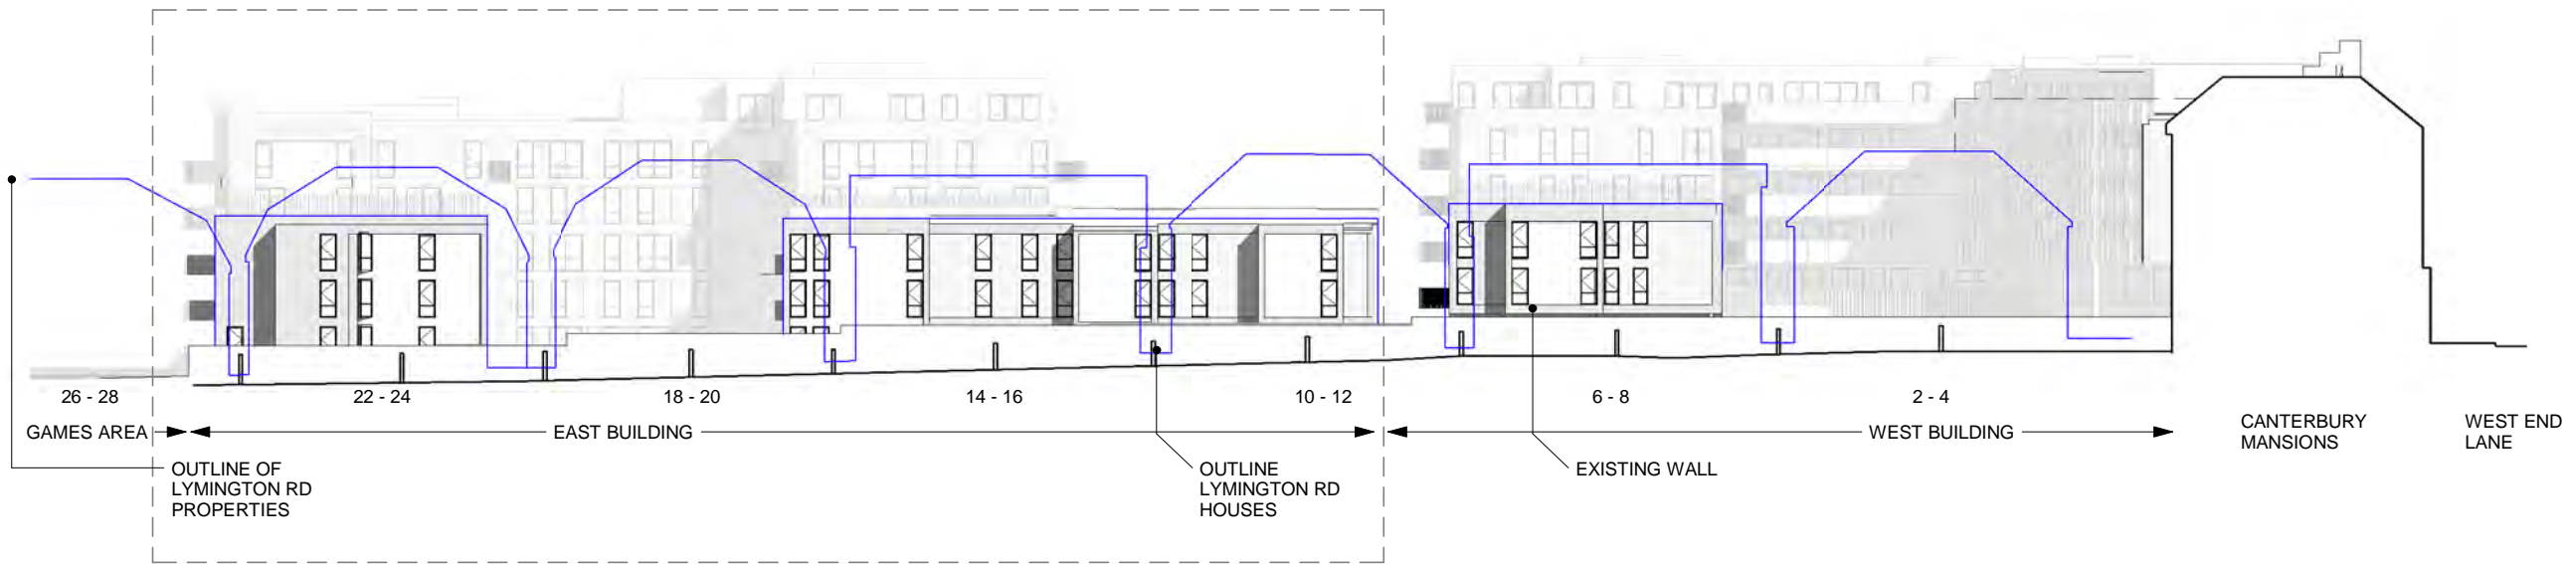

1 North Elevation - Lymington Rd view
1 : 500



2 North Elevation (East) Colour
1 : 250

NOTES


- Do not scale from this drawing, except for planning purposes.
- Check all dimensions on site.
- Subject to survey.
- Subject to site inspection.
- Site boundary lines are indicative only.

MATERIALS KEY

- B1 Brick type 1 - Light red facing brick
- B1T Brick type 1T - Light red facing brick in dog tooth bond or similar
- B2 Brick type 2 - Medium red facing brick
- B2T Brick type 2T - Medium red facing brick in dog tooth bond or similar
- B3 Brick type 3 - Darker red facing brick
- G Composite glazing with ppc aluminium facing
- GB Glass balcony balustrade
- GBB Blue glazed brick
- R Grey metal standing seam roof

Rev	Date	By	Description
C	13.01.16	AB	Boundary wall corrected to lower (estimated) height.
B	21.12.16	AB	Angled windows added facing away from Lymington Road properties
A	09.05.16	JV	Minor amendments to window locations
-	13/11/15	AB	Planning Issue


Revision Schedule

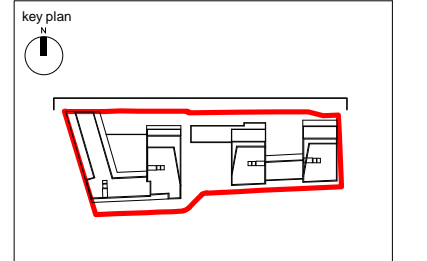

project
156 WEST END LANE
WEST HAMPESTEAD

title
ELEVATION - NORTH ELEVATION
(EAST BUILDING)

drawing status PLANNING		scale As indicated @ A3
contract no.	client ref. A2 DOMINION	date 10/21/15
drawn by ACR	checked by Checker	
project no. 13119	drawing number PL(EL)P035	revision PC

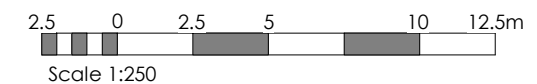

NOTES
 -Do not scale from this drawing, except for planning purposes.
 -Check all dimensions on site.
 -Subject to survey.
 -Subject to site inspection.
 -Site boundary lines are indicative only.


- MATERIALS KEY**
- B1 Brick type 1 - Light red facing brick
 - B1T Brick type 1T - Light red facing brick in dog tooth bond or similar
 - B2 Brick type 2 - Medium red facing brick
 - B2T Brick type 2T - Medium red facing brick in dog tooth bond or similar
 - B3 Brick type 3 - Darker red facing brick
 - G Composite glazing with ppc aluminium facing
 - GB Glass balcony balustrade
 - GBB Blue glazed brick
 - R Grey metal standing seam roof



1 Central Courtyard - West Elevation 1.500
 1 : 500

Rev	Date	By	Description
C	09.05.16	JV	Minor amendments to window locations
B	10/12/15	AB	Heights added
A	19/11/15	AB	Drawing title amended
-	13/11/15	AB	Planning Issue

Revision Schedule			
-------------------	--	--	--

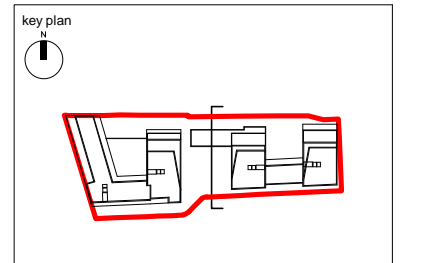


2 Central Courtyard - West Elevation 1.250 Colour
 1 : 250



project
 156 WEST END LANE
 WEST HAMPSTEAD

title
 ELEVATION - CENTRAL
 COURTYARD (EAST BUILDING)

drawing status PLANNING	scale As indicated @ A3
contract no.	date 10/21/15
client ref. A2 DOMINION	checked by Checker
drawn by ACR	revision PC
project no. 13119	drawing number PL(EL)P036

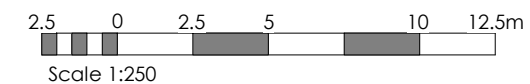

NOTES


- Do not scale from this drawing, except for planning purposes.
- Check all dimensions on site.
- Subject to survey.
- Subject to site inspection.
- Site boundary lines are indicative only.

MATERIALS KEY

- B1 Brick type 1 - Light red facing brick
- B1T Brick type 1T - Light red facing brick in dog tooth bond or similar
- B2 Brick type 2 - Medium red facing brick
- B2T Brick type 2T - Medium red facing brick in dog tooth bond or similar
- B3 Brick type 3 - Darker red facing brick
- G Composite glazing with ppc aluminium facing
- GB Glass balcony balustrade
- GBB Blue glazed brick
- R Grey metal standing seam roof

Rev	Date	By	Description
D	02.08.16	AB	Revisions following planners comments.
C	09.05.16	JV	Minor amendments to window locations
B	10/12/15	AB	Heights added
A	19/11/15	AB	Drawing title amended
-	13/11/15	AB	Planning Issue

Revision Schedule

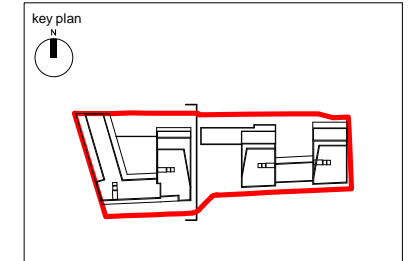

project
156 WEST END LANE
WEST HAMPSTEAD

title
ELEVATION - CENTRAL
COURTYARD (WEST BUILDING)

drawing status PLANNING		
contract no.	scale As indicated @ A3	
client ref. A2 DOMINION	date 11/12/15	
drawn by Author	checked by Checker	
project no. 13119	drawing number PL(EL)P037	revision PD

Child Graddon Lewis
architects & designers


Studio1
155 Commercial Street
Spitalfields
London E1 6BJ
T: +44 (0) 20 7539 1200
F: +44 (0) 20 7539 1201
E: hq@cgluk.com
www.cgluk.com



1 Central Courtyard - East Elevation 1.500
1 : 500



2 Central Courtyard - East Elevation 1.250 Colour
1 : 250

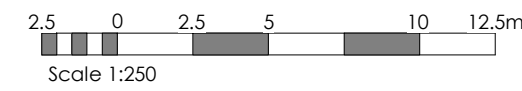

NOTES

- Do not scale from this drawing, except for planning purposes.
- Check all dimensions on site.
- Subject to survey.
- Subject to site inspection.
- Site boundary lines are indicative only.

MATERIALS KEY

- B1 Brick type 1 - Light red facing brick
- B1T Brick type 1T - Light red facing brick in dog tooth bond or similar
- B2 Brick type 2 - Medium red facing brick
- B2T Brick type 2T - Medium red facing brick in dog tooth bond or similar
- B3 Brick type 3 - Darker red facing brick
- G Composite glazing with ppc aluminium facing
- GB Glass balcony balustrade
- GBB Blue glazed brick
- R Grey metal standing seam roof

Rev	Date	By	Description
B	09.05.16	JV	Minor amendments to window locations
A	10/12/15	AB	Heights added
-	13/11/15	AB	Planning Issue

Revision Schedule

key plan



project
156 WEST END LANE
WEST HAMPSTEAD


title
ELEVATION - EAST COURTYARD

drawing status PLANNING		
contract no.	scale	1: 250 @ A3
client ref. A2 DOMINION	date	10/28/15
drawn by ACR	checked by	Checker
project no. 13119	drawing number PL(EL)P038	revision PB


Child Graddon Lewis
architects & designers

Studio1
156 Commercial Street
Spitalfields
London E1 6BJ


T: +44 (0) 20 7539 1200
F: +44 (0) 20 7539 1201
E: hg@cgluk.com
www.cgluk.com

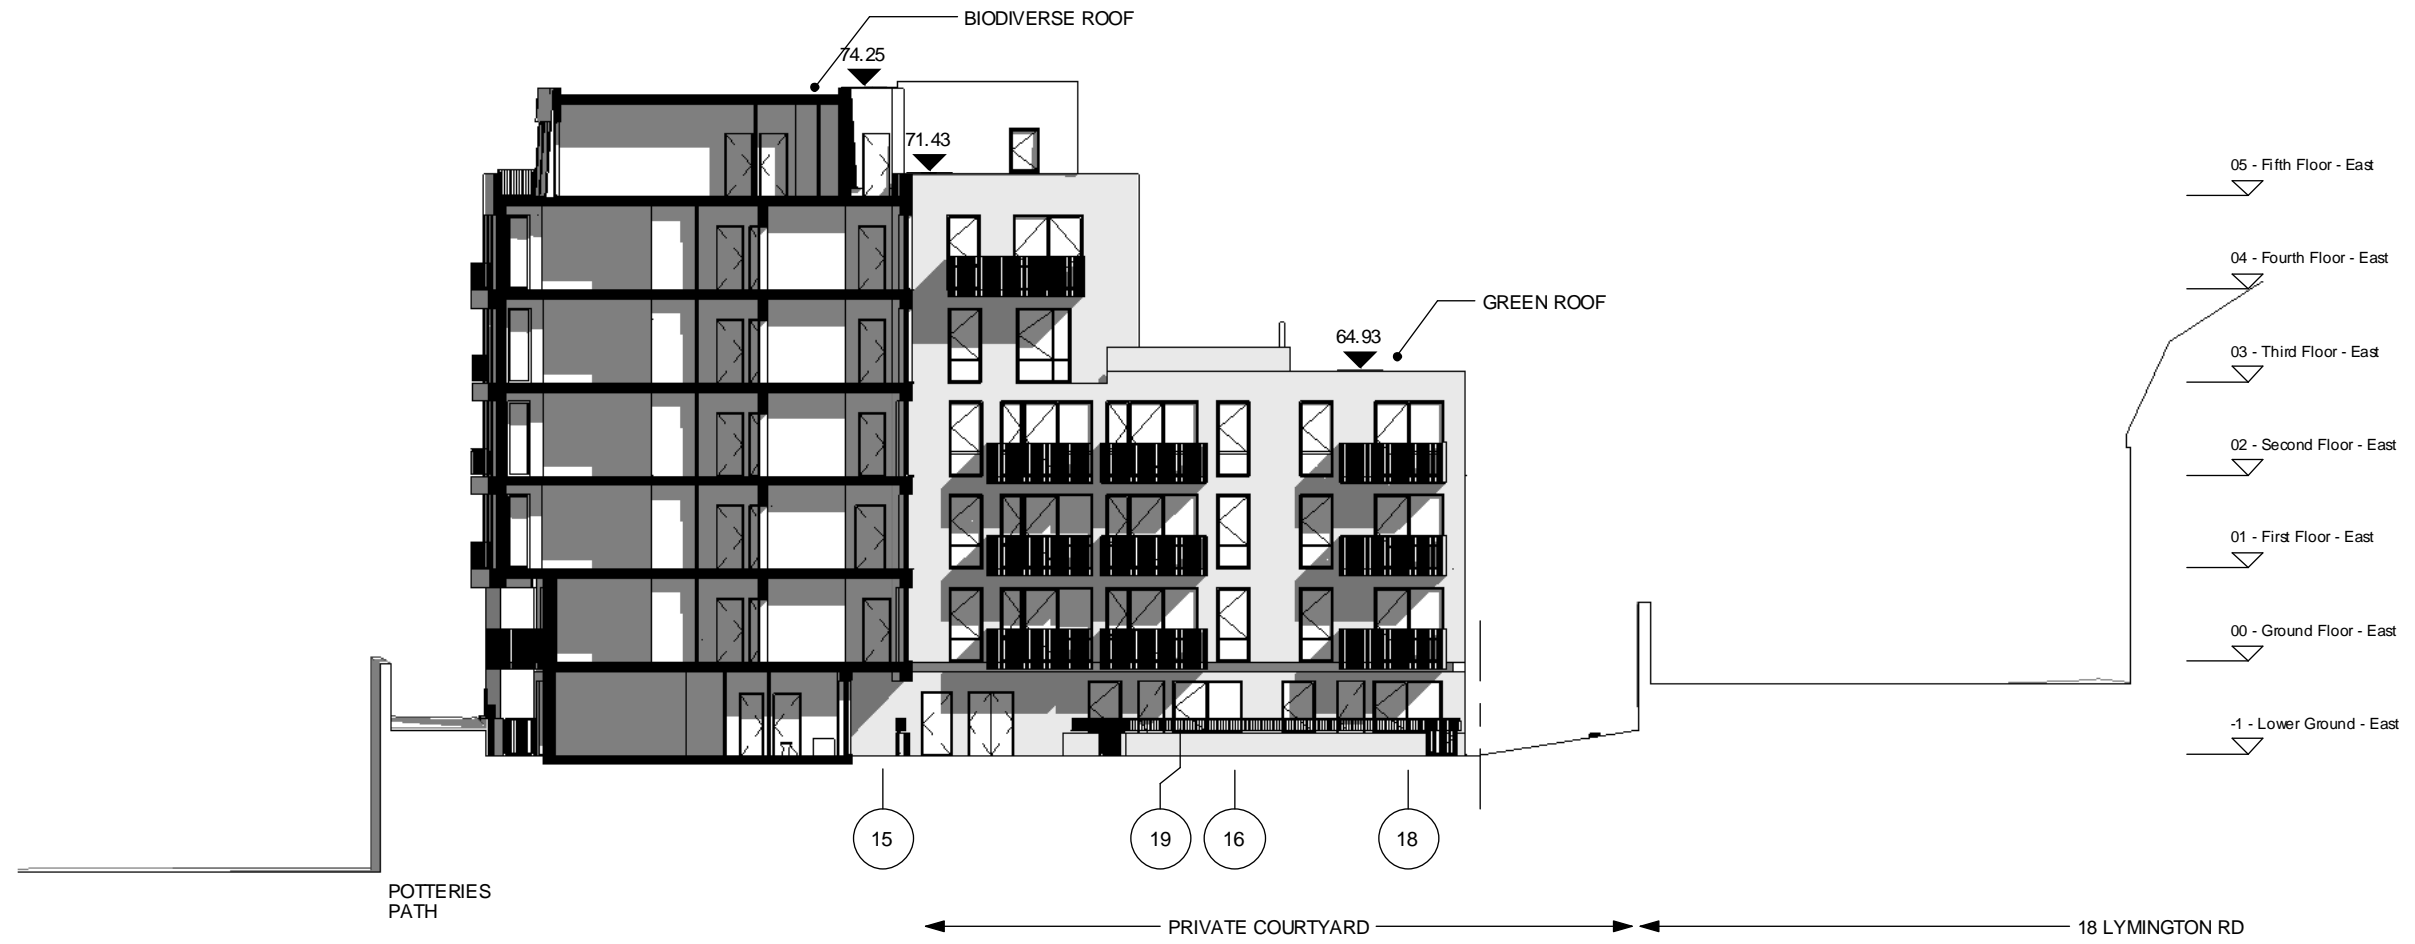


1 Private Courtyard - East Elevation 1.250
1 : 250

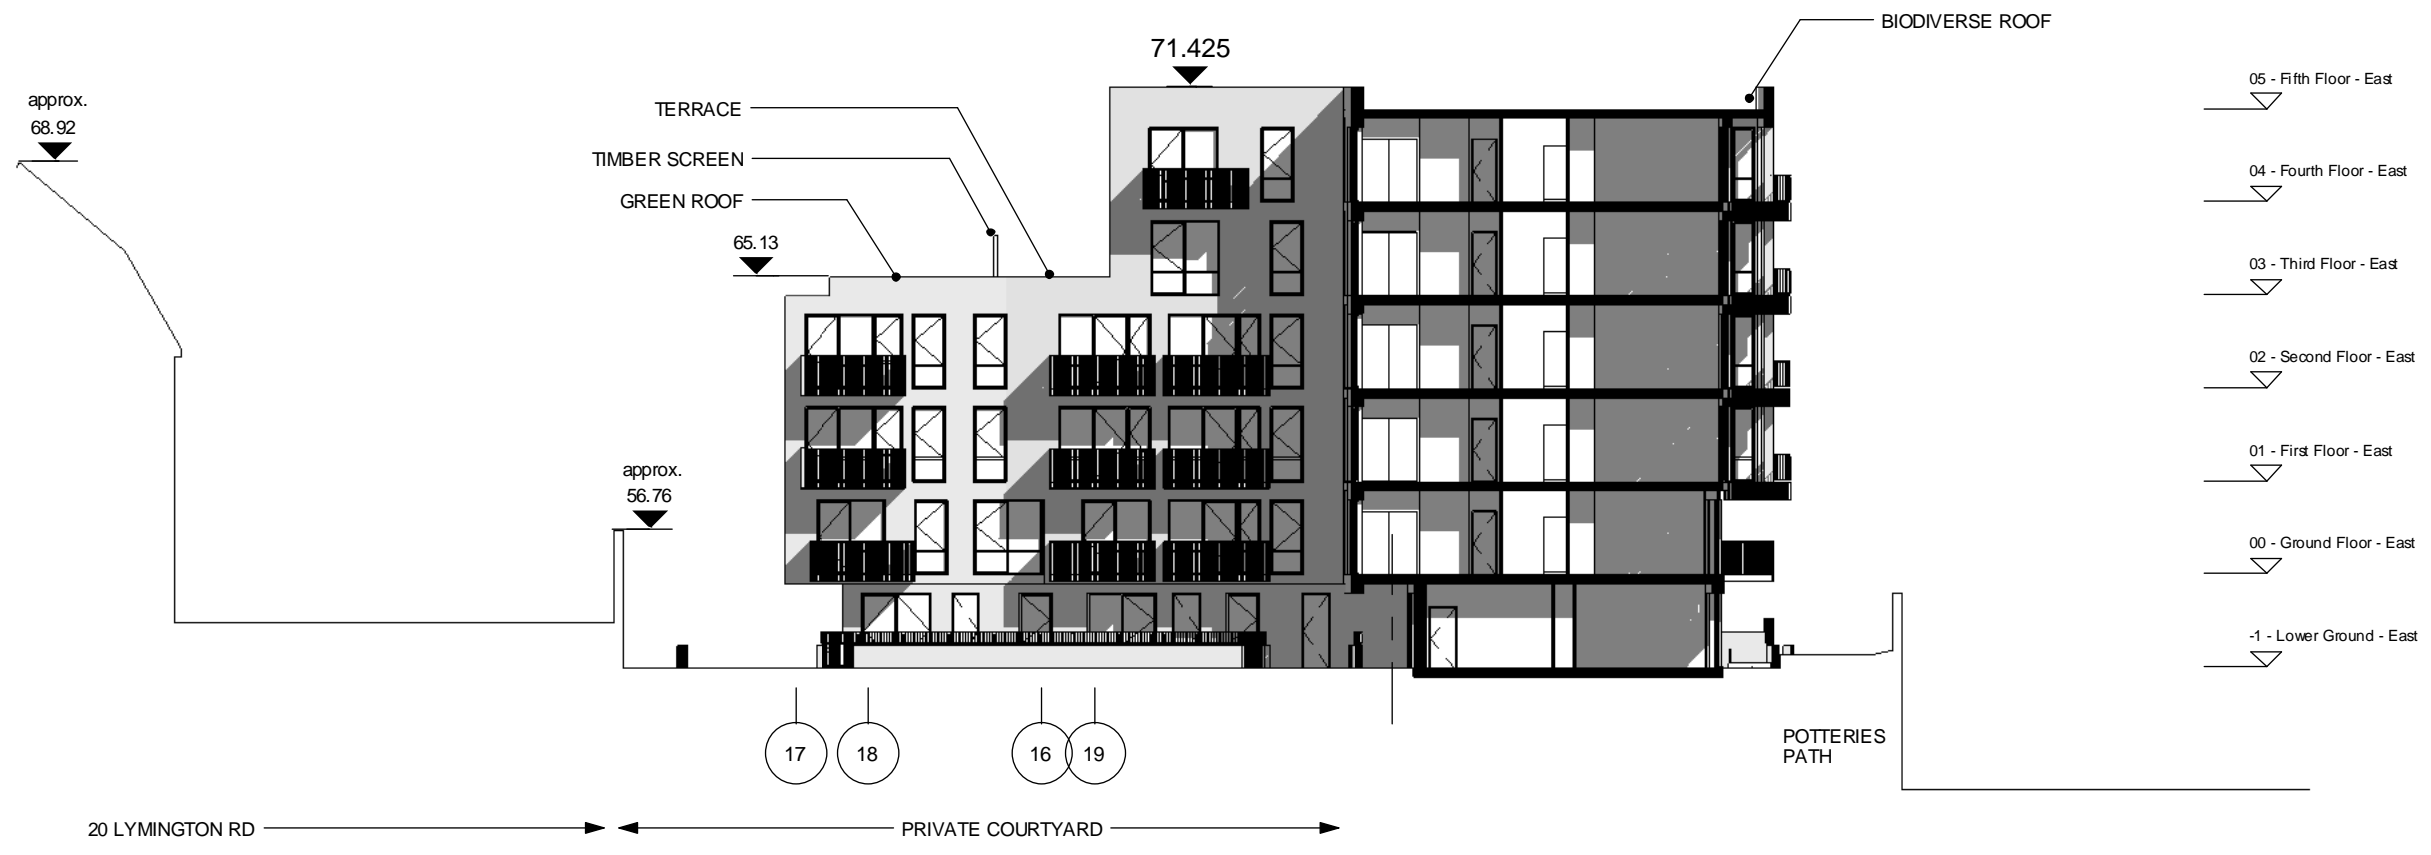

2 Private Courtyard - West Elevation 1.250
1 : 250

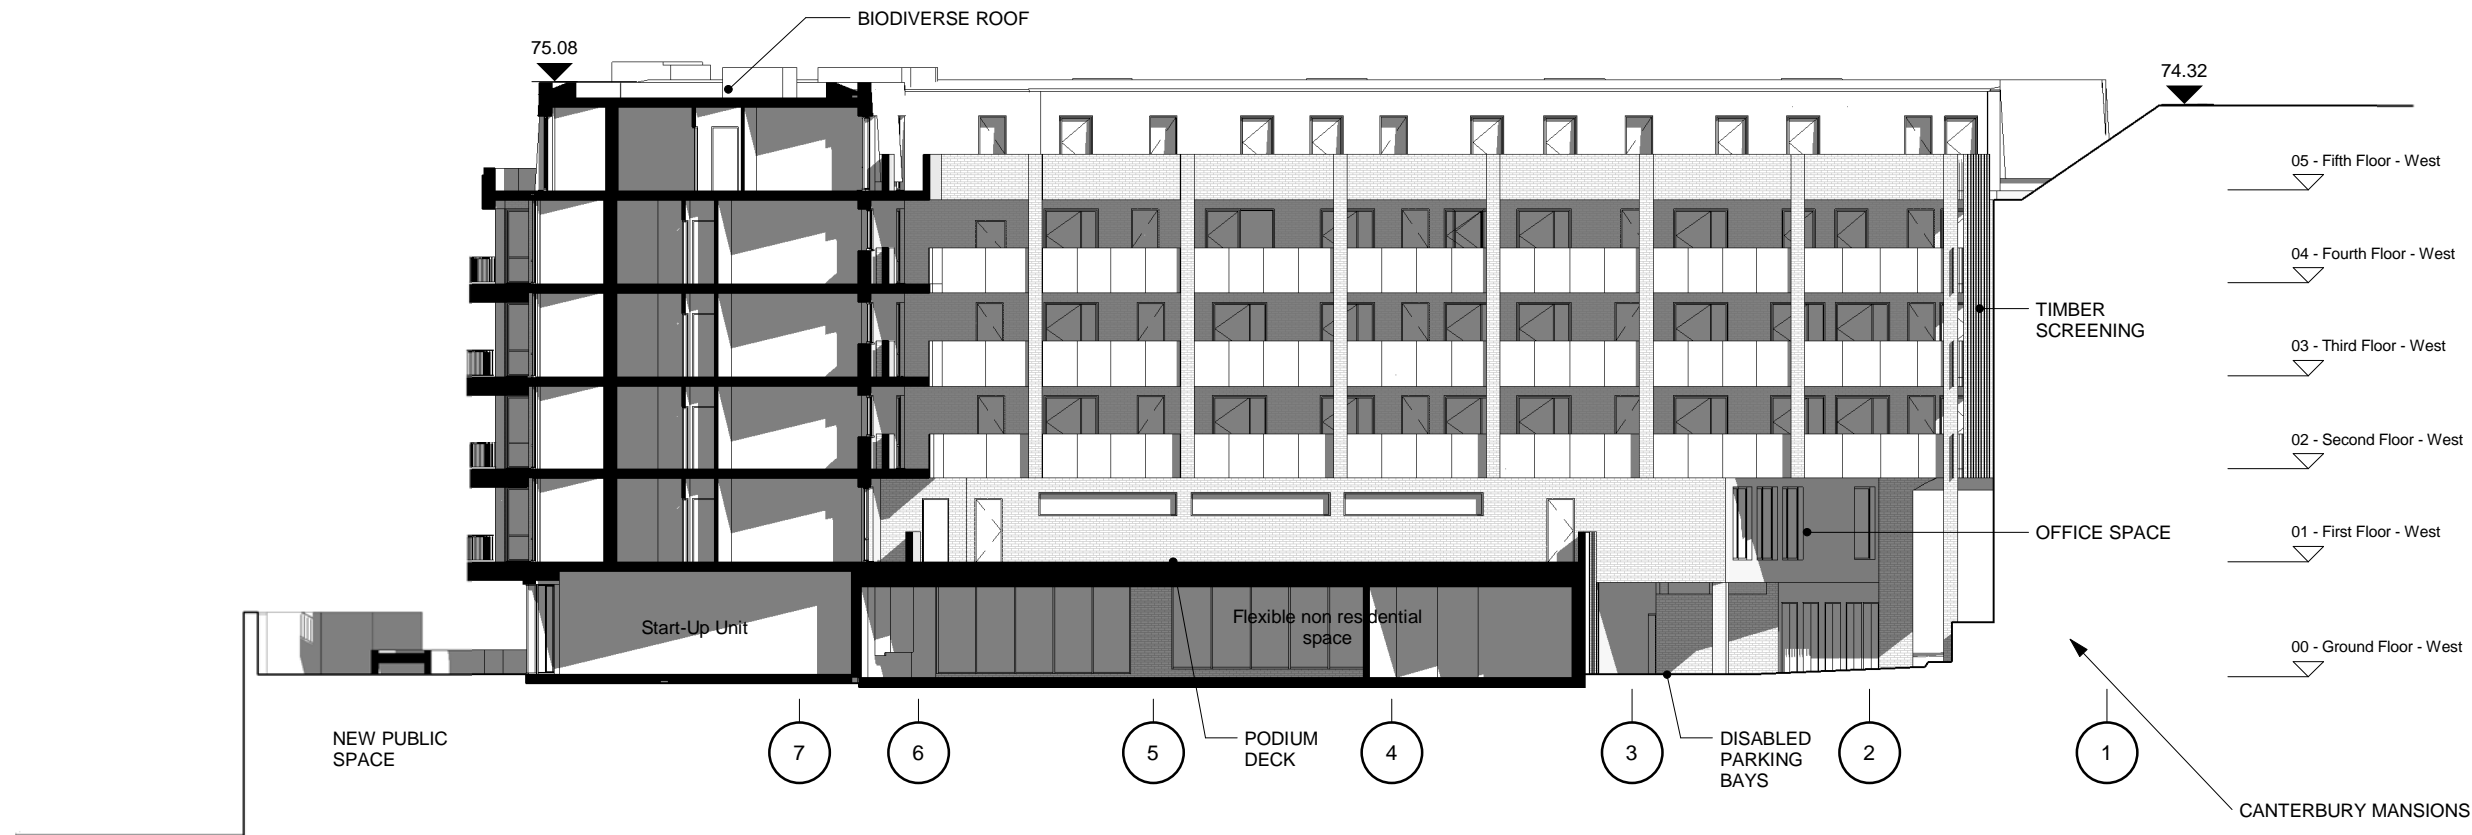

1 Affordable Courtyard - East Elevation 1.250
1 : 250

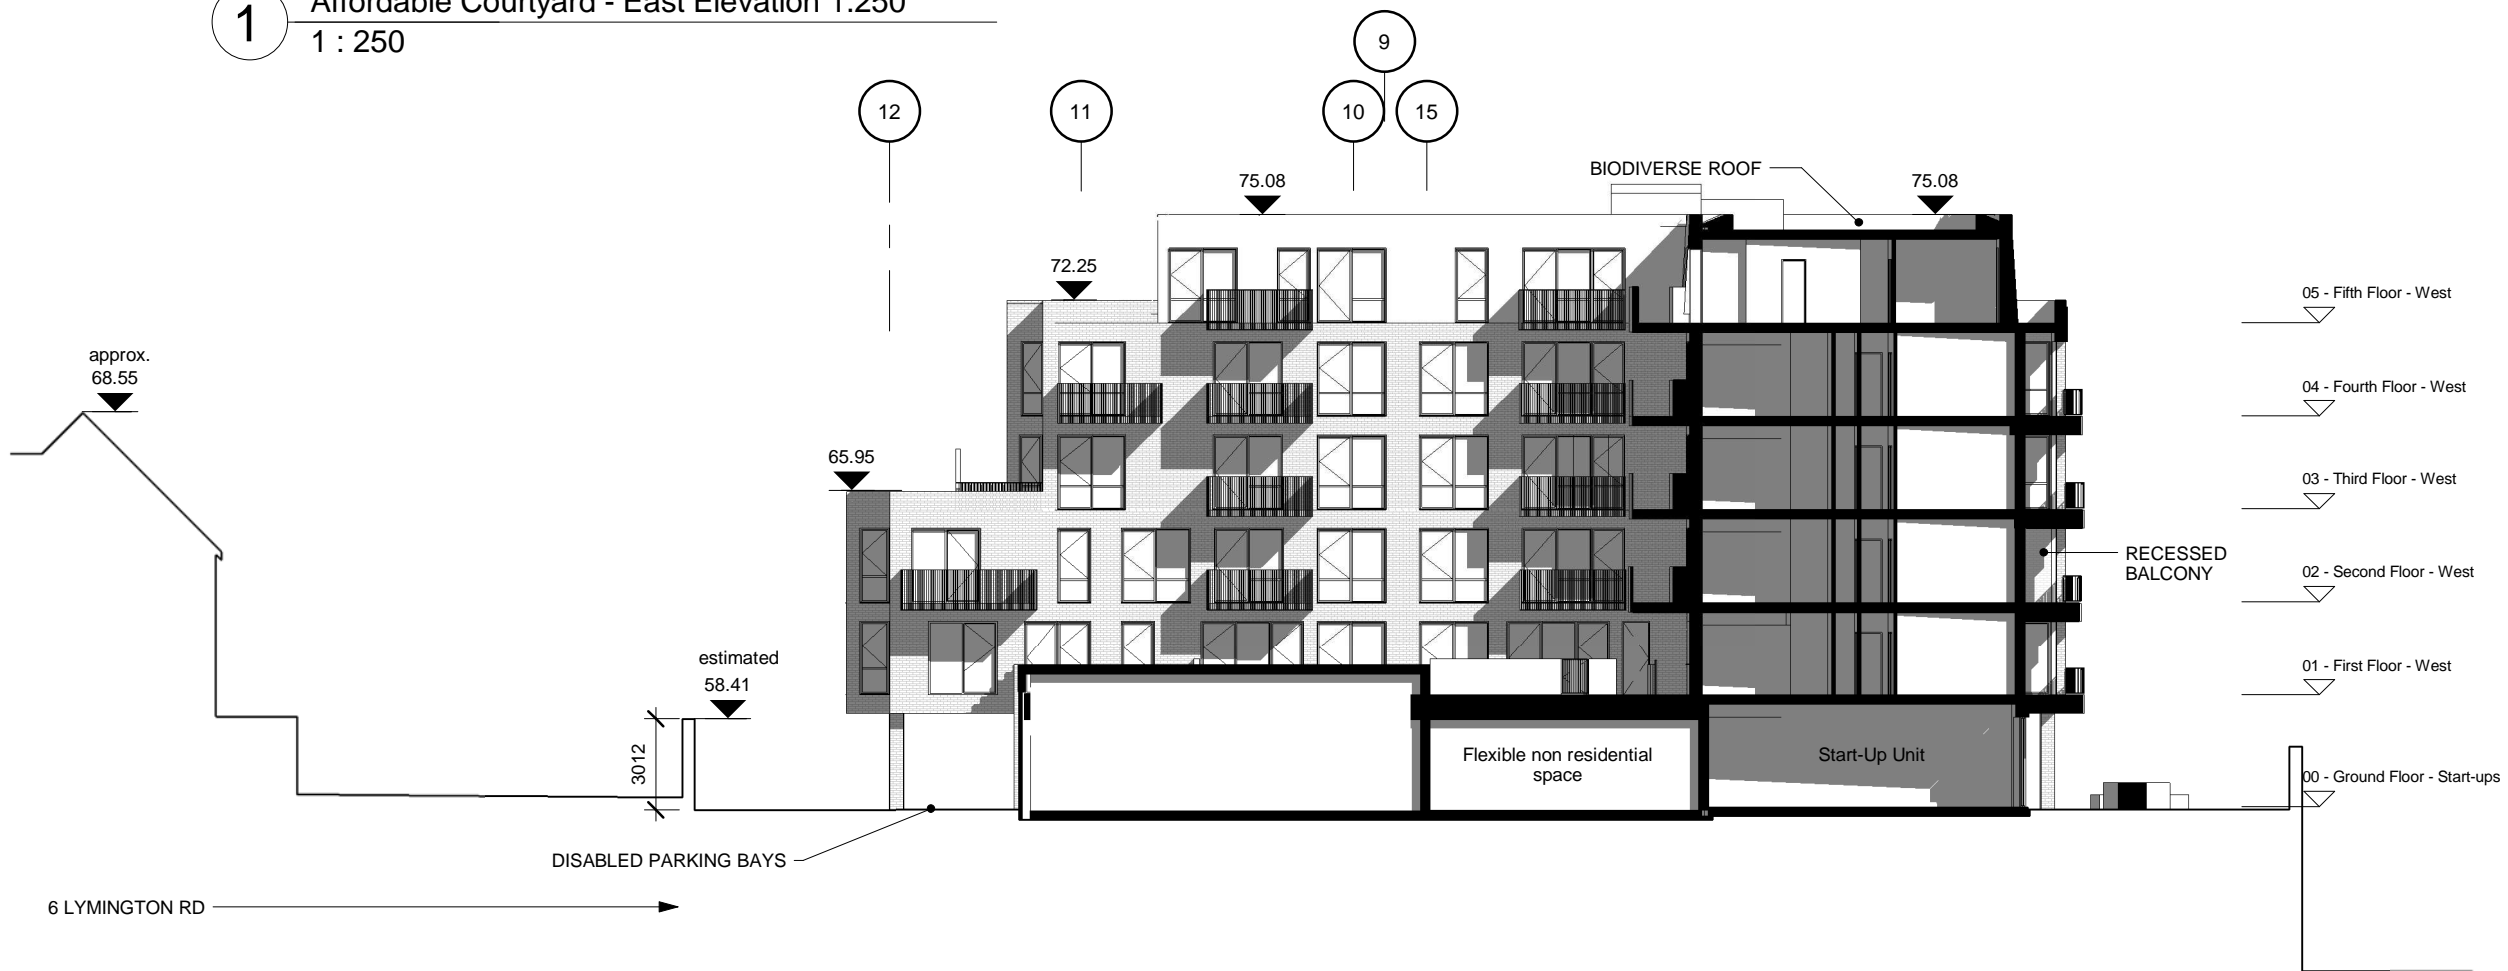

2 Affordable Courtyard - West Elevation 1.250
1 : 250

NOTES
 -Do not scale from this drawing, except for planning purposes.
 -Check all dimensions on site.
 -Subject to survey.
 -Subject to site inspection.
 -Site boundary lines are indicative only.


MATERIALS KEY

B1	Brick type 1 - Light red facing brick
B1T	Brick type 1T - Light red facing brick in dog tooth bond or similar
B2	Brick type 2 - Medium red facing brick
B2T	Brick type 2T - Medium red facing brick in dog tooth bond or similar
B3	Brick type 3 - Darker red facing brick
G	Composite glazing with ppc aluminium facing
GB	Glass balcony balustrade
GBB	Blue glazed brick
R	Grey metal standing seam roof

Rev	Date	By	Description
D	25.01.17	AFG	Boundary wall height amended
C	02.08.16	AB	Revisions following planners comments.
B	09.05.16	JV	Minor amendments to window locations
A	10/12/15	AB	Heights added
-	13/11/15	AB	Planning Issue

Revision Schedule


Rev	Date	By	Description

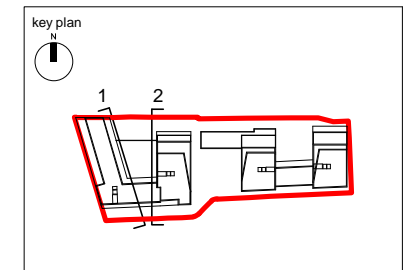

project
 156 WEST END LANE
 WEST HAMPSTEAD

title
 ELEVATION - WEST COURTYARD


drawing status PLANNING	scale 1 : 250 @ A3
contract no.	date 10/28/15
client ref. A2 DOMINION	checked by Checker
drawn by ACR	revision PD
project no. 13119	drawing number PL(EL)P039

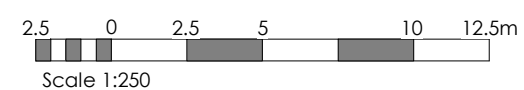

Child Graddon Lewis
 architects & designers

Studio1
 155 Commercial Street
 Spitalfields
 London E1 6BJ

T: +44 (0) 20 7539 1200
 F: +44 (0) 20 7539 1201
 E: hq@cgluk.com
 www.cgluk.com

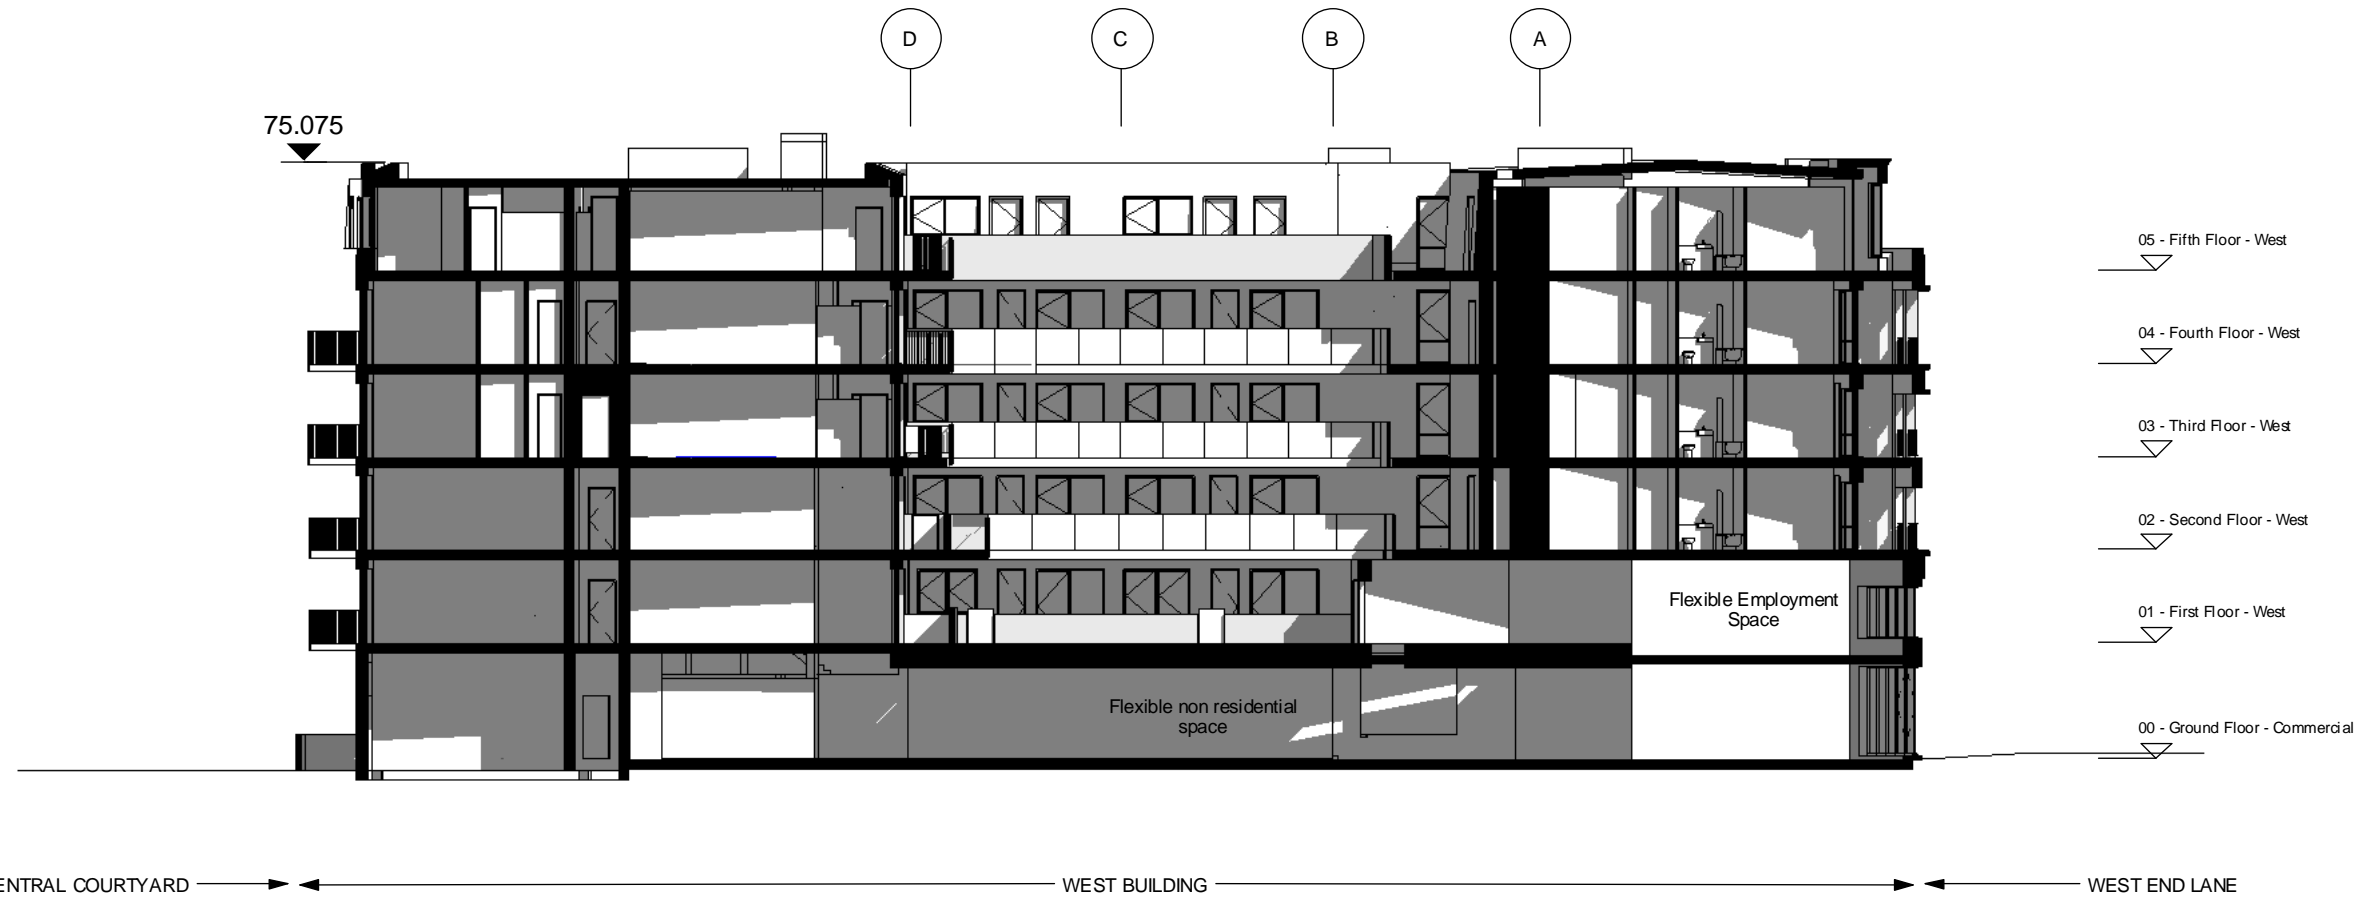

NOTES


- Do not scale from this drawing, except for planning purposes.
- Check all dimensions on site.
- Subject to survey.
- Subject to site inspection.
- Site boundary lines are indicative only.

MATERIALS KEY

B1	Brick type 1 - Light red facing brick
B1T	Brick type 1T - Light red facing brick in dog tooth bond or similar
B2	Brick type 2 - Medium red facing brick
B2T	Brick type 2T - Medium red facing brick in dog tooth bond or similar
B3	Brick type 3 - Darker red facing brick
G	Composite glazing with ppc aluminium facing
GB	Glass balcony balustrade
GBB	Blue glazed brick
R	Grey metal standing seam roof

Rev	Date	By	Description
A	09.05.16	JV	Minor amendments to window locations
-	13/11/15	AB	Planning Issue

Revision Schedule

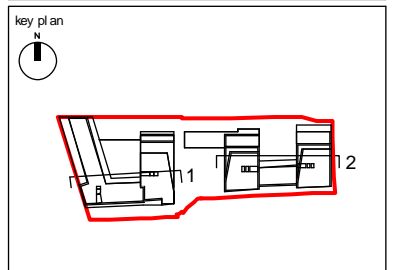

project
156 WEST END LANE
WEST HAMPSTEAD

title
ELEVATION - COURTYARDS
NORTH

drawing status PLANNING		
contract no.	scale 1: 250 @ A3	
client ref. A2 DOMINION	date 10/28/15	
drawn by ACR	checked by Checker	
project no. 13119	drawing number PL(EL)P040	revision PA

1 Affordable Courtyard - North Elevation 1.250
1 : 250



Child Graddon Lewis
architects & designers

Studio1
156 Commercial Street
Spitalfields
London E1 6BJ
T: +44 (0) 20 7539 1200
F: +44 (0) 20 7539 1201
E: hg@cgluk.com
www.cgluk.com

2 Private Courtyard - North Elevation 1.250
1 : 250