



NOTES:

ALL INFORMATION CONTAINED IN THIS DRAWING (INCLUDING DIGITAL DATA) SHOULD BE CHECKED & VERIFIED PRIOR TO ANY FABRICATION OR CONSTRUCTION.

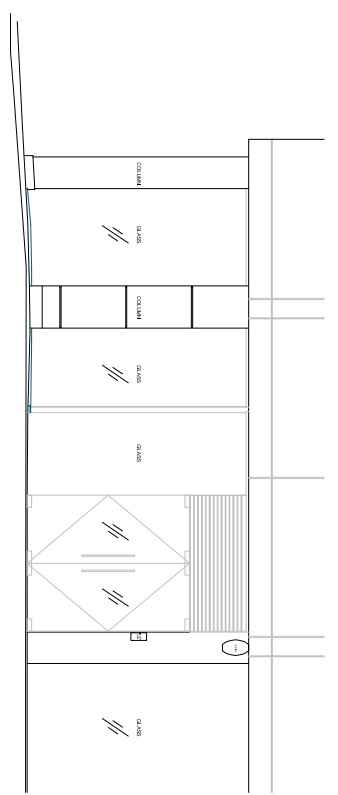

FRONT ELEVATION A-A
(EXISTING)

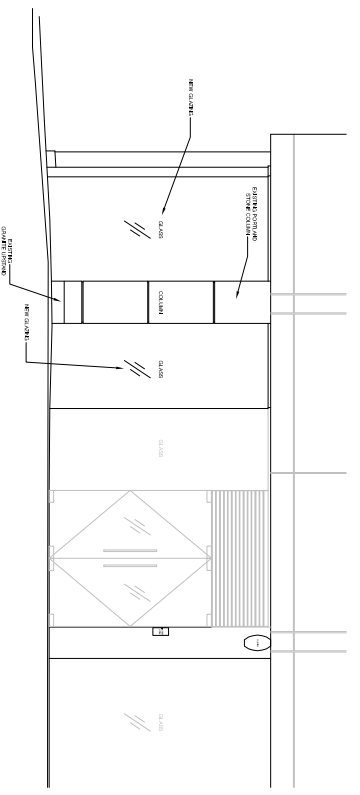

FRONT ELEVATION A-A
(PROPOSED)



LEVEL DATUM 00.00m

EXTERNAL ELEVATION


Client Name:
STRUTT PARKER

Project:
**Lion Court
25 Procter Street
London
WC1V 6NY**

Title:
**ELEVATION A-A
EXISTING & PROPOSED**

Drawings

Tel: +44 (0)207 488 9900
E-mail: post@struttsparker.co.uk
Website: www.spsr.com

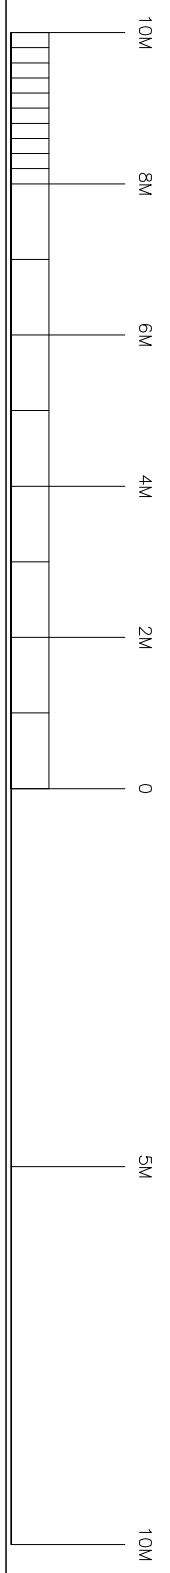

DWG REF: Procter Street (25) - Existing Survey	REVISION NO.:	
DWG NO. 002	DATE CREATED:	FEB 2020
SCALE: 1:100 @ A3	CHECKED BY:	D G & S
DRAWN BY: D G & S		