


PAPER SIZE
A3


GET RAPID PLANS

getrapidplans.co.uk

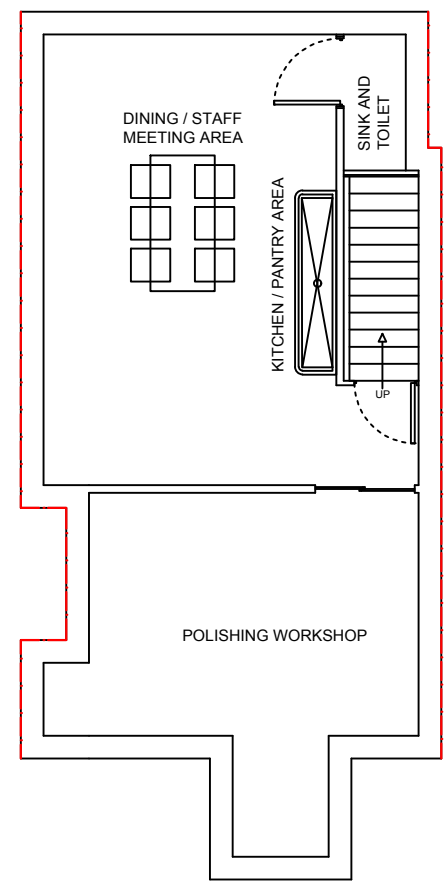

HOUSE NUMBER. 89


3 LOWER GROUND FLOOR - PROPOSED
1:100

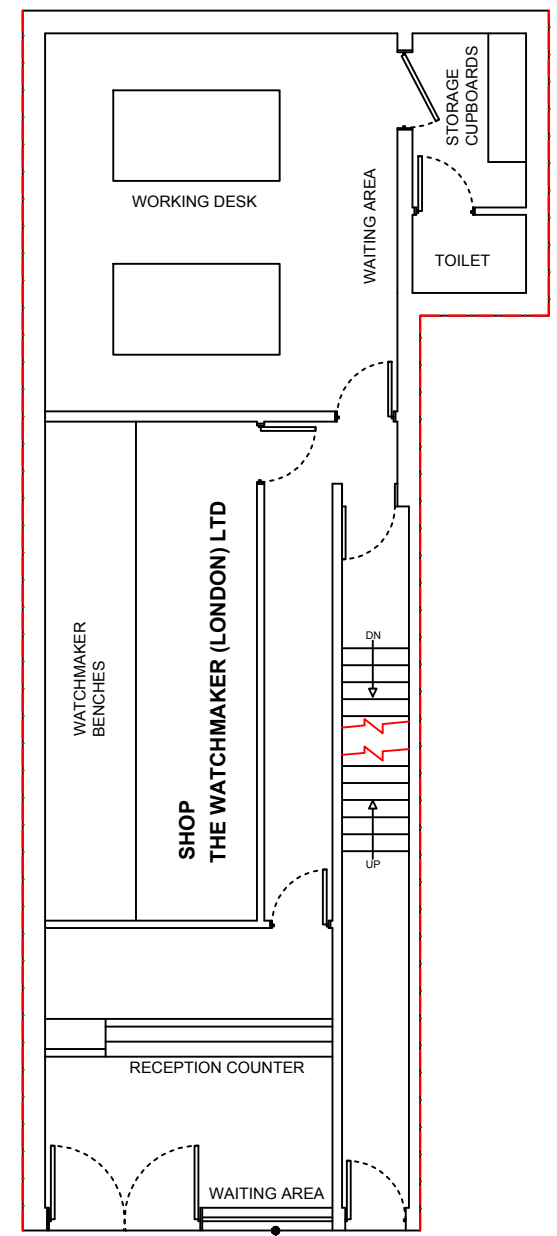

HOUSE NUMBER. 89

4 GROUND FLOOR - PROPOSED
1:100

THE WOODEN FRAME ON THE SHOP FRONT TO BE BLACK IN COLOUR

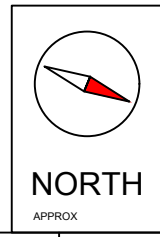

ALL WORK TO COMPLY WITH CURRENT BUILDING REGULATIONS AND CODES OF PRACTICE.
ALL DIMENSIONS IN MM UNLESS NOTED OTHERWISE
"THIS DRAWING IS PREPARED SOLELY FOR DESIGN AND PLANNING SUBMISSION PURPOSES. IT IS NOT INTENDED OR SUITABLE FOR EITHER BUILDING REGULATIONS OR CONSTRUCTION PURPOSES AND SHOULD NOT BE USED FOR SUCH".
THIS DRAWING IS COPYRIGHT AND MUST NOT BE TRACED OR COPIED IN ANY WAY OR FORM.
PLEASE NOTE: PROPERTY OWNER TO ENSURE THAT ALL ASPECTS OF THE "PARTY WALL ETC, ACT 1996" ARE COMPLIED WITH PRIOR TO ANY WORK COMMENCING ON SITE.

VARIATIONS IN SQUARENESS, DEPTH OF PLASTER ETC, MUST BE CHECKED FOR. WHERE NEW WALLS ARE SHOWN AS ALIGNED WITH EXISTING WALLS, PHYSICAL REMOVAL OF BRICKWORK AND / OR PLASTER TO ESTABLISH THE ACTUAL POSITION OF THE WALL BEING ATTACHED TO MUST BE CHECKED.

ANY DEVELOPMENT WITHOUT A CERTIFICATE OF LAWFULNESS OR PLANNING PERMISSION IS SOLELY AT OWNER'S RISK.

MATERIALS SHOULD MATCH THOSE OF THE EXISTING DWELLING

PLANNING ISSUE
DO NOT USE FOR ANY CONSTRUCTION WORK
DOCUMENTS SHOULD BE USED AS THE DRAWING STATUS DESCRIBED, ANY OTHER USE IS DONE SO AT THE RESPONSIBILITY OF THE USER.



Revision	Description	Date
GET RAPID PLANS Full Architectural Services 07538938251 / 07507665812 74 St Marys Road Ilford IG1 1QX Email: getrapidplans@gmail.com Website: getrapidplans.co.uk		
ADDRESS 89 LEATHER LANE, HOLBORN, EC1N 7TS.		
PROJECT CHANGE OF USE FROM GROCERY SHOP TO WATCH REPAIR SHOP AND CHANGES TO THE FRONT ELEVATION		
TITLE PROPOSED FLOOR PLANS		
DRAWN AT HEAD OFFICE		SCALE 1:100 @A3
DRAWING NO C88-2	DRAWN BY	CHKD BY
	REVISION	DATE 26-02-2020

0 7 5 3 8 9 3 8 2 5 1 - 0 7 5 0 7 6 6 5 8 1 2