


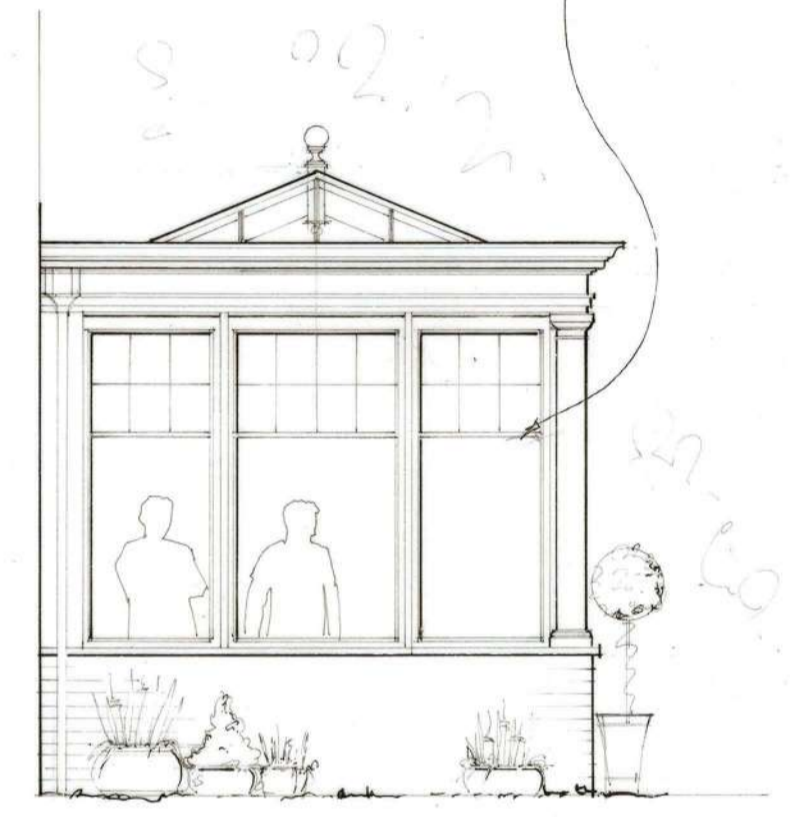

ENTABLATURE TO BE CUT BACK AS REQUIRED FOR PIPEWORK.




HORIZONTAL GLAZE BAR WITH LEAD LIGHTS



EXISTING CORBEL MAY NEED TO BE ADJUSTED BY OTHERS TO BE CONFIRMED AT WORKING DRAWINGS.

EXISTING BASE TO BE CHECKED & ALTERED FOR NEW OPENING AS REQUIRED BY BUILDER.

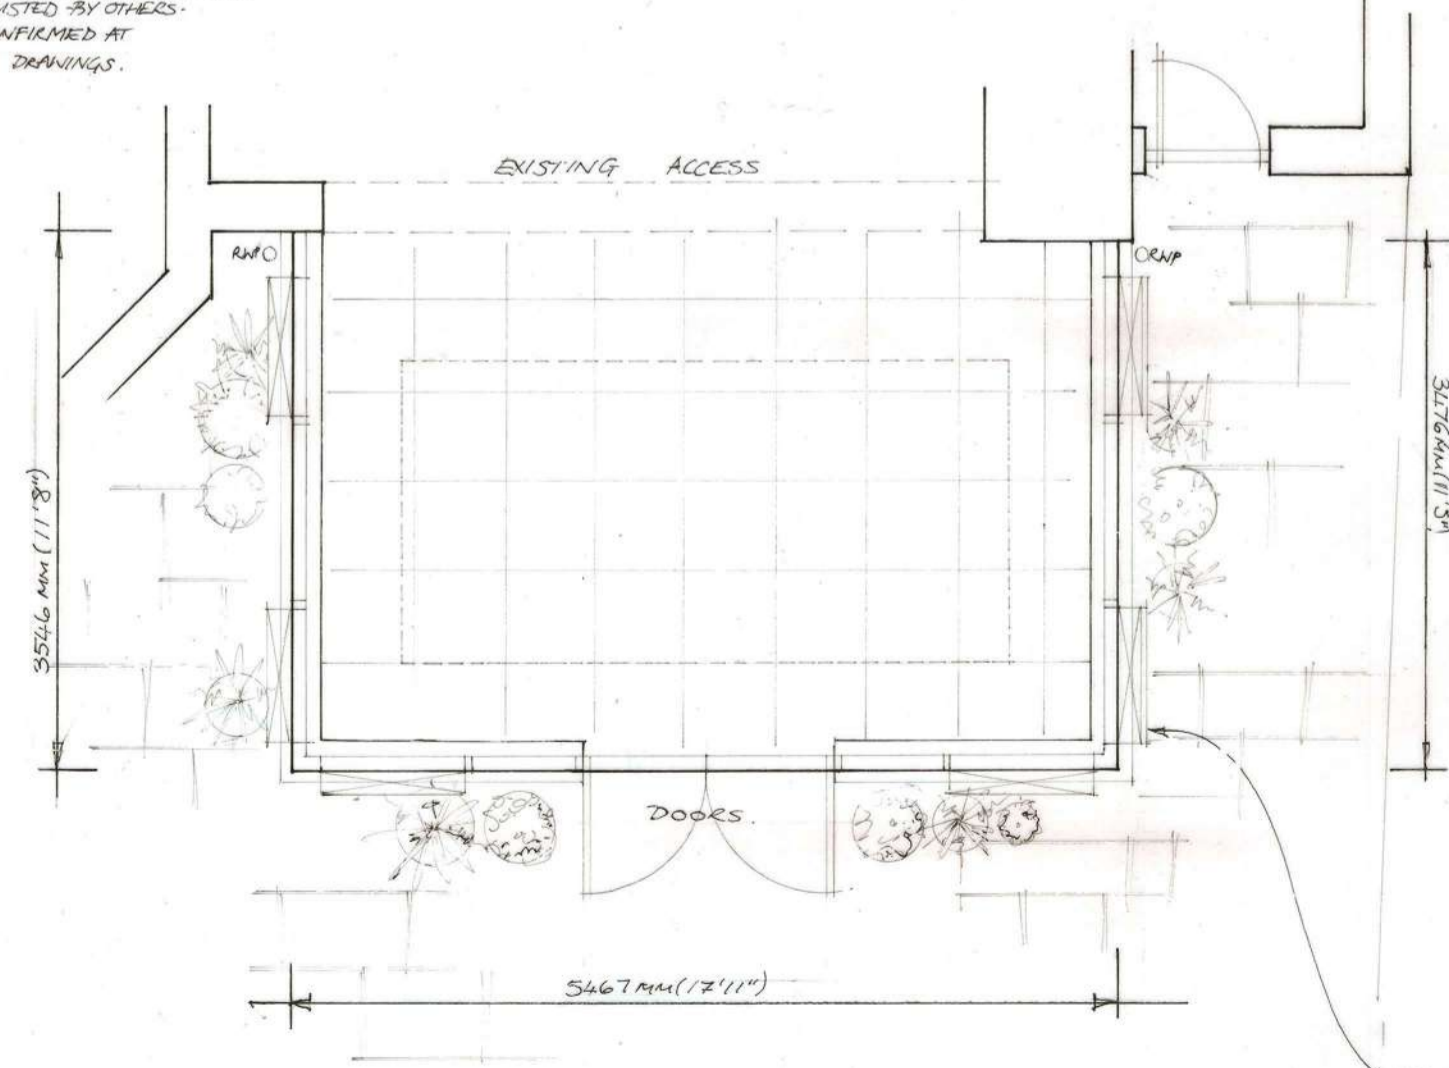


TOP HUNG OPENING WINDOWS (x6)

ETR VENTILATION

OUTSIDE OF FRAMEWORK

ALUMINIUM BOX GUTTER

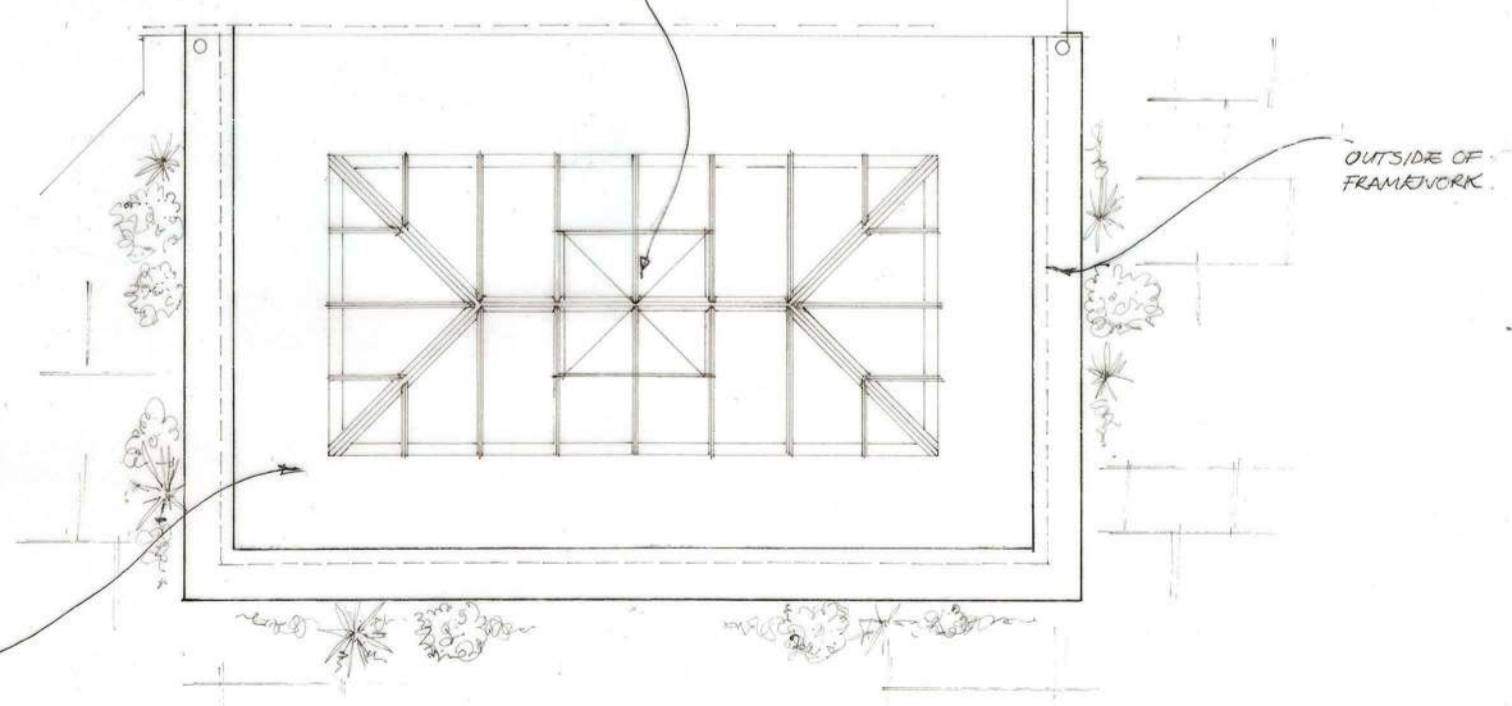

ROOF PLAN



VALE
GARDEN
HOUSES
LTD

LONDONTORPE ROAD
GRANTHAM
LINCOLNSHIRE, NG31 9SJ
TEL: 01476 564433 FAX: 01476 578555

NOTE:
BASEWORKS ARE TO BE SET OUT ONLY TO FOUNDATION DRAWINGS. CONTRACTORS AND ERECTORS MUST VERIFY ALL DIMENSIONS ON SITE BEFORE WORK COMMENCES.

THIS DRAWING, ITS DESIGN AND APPLICATION TO SITE, AND ITS COMPONENTS REMAINS THE PROPERTY OF VALE GARDEN HOUSES LTD. AND MAY NOT BE REPRODUCED IN ANY WAY WITHOUT PRIOR CONSENT

Rev	Date:	Details:

Client: 13928
MRS E McGRATH

Address:
FLAT 1
16 LYNTHURST GARDENS
LONDON
NW3 5NR

Scale: 1:50 @ A2	Date: 27 FEB 2020
---------------------	----------------------

Drawn By: STEPH	Checked By: SOC
--------------------	--------------------

Drawing:
CONCEPT

Drawing No.
A2Q 12529-11A.P1