


- GENERAL NOTES**
1. NEW CORNICES, ARCHITRAVES, DADO RAILS, SKIRTINGS AND TRIM UNLESS OTHERWISE STATED.
 2. NEW FLOOR FINISHES UNLESS OTHERWISE STATED.
 3. NEW INTERNAL DOORS UNLESS OTHERWISE STATED.
 4. NEW LIFT CAR FINISHES AND DOORS TO LIFT SHAFT.
 5. NEW WINDOW SURROUNDS.
 6. RETAIN STAIR BALUSTRADE & HANDRAIL.
 7. NEW / REPAIR WALL FINISHES UNLESS OTHERWISE STATED.
 8. REPLACE EXISTING CEILING AND LIGHT FITTINGS AS REQUIRED.
 9. NEW BUILT-IN FURNITURE AND KITCHEN FITTINGS AS REQUIRED.

COPYRIGHT 2020 STANHOPE GATE ARCHITECTURE
 THESE DRAWINGS ARE FOR AESTHETIC DESIGN INFORMATION PURPOSES ONLY & DO NOT CONTAIN ANY INFORMATION FOR CONSTRUCTION OR COMPLIANCE TO BUILDING REGULATIONS.
 DRAWINGS MAY BE SCALED FOR THE PURPOSES OF PLANNING ONLY. ALL DIMENSIONS TO BE CHECKED ON SITE.

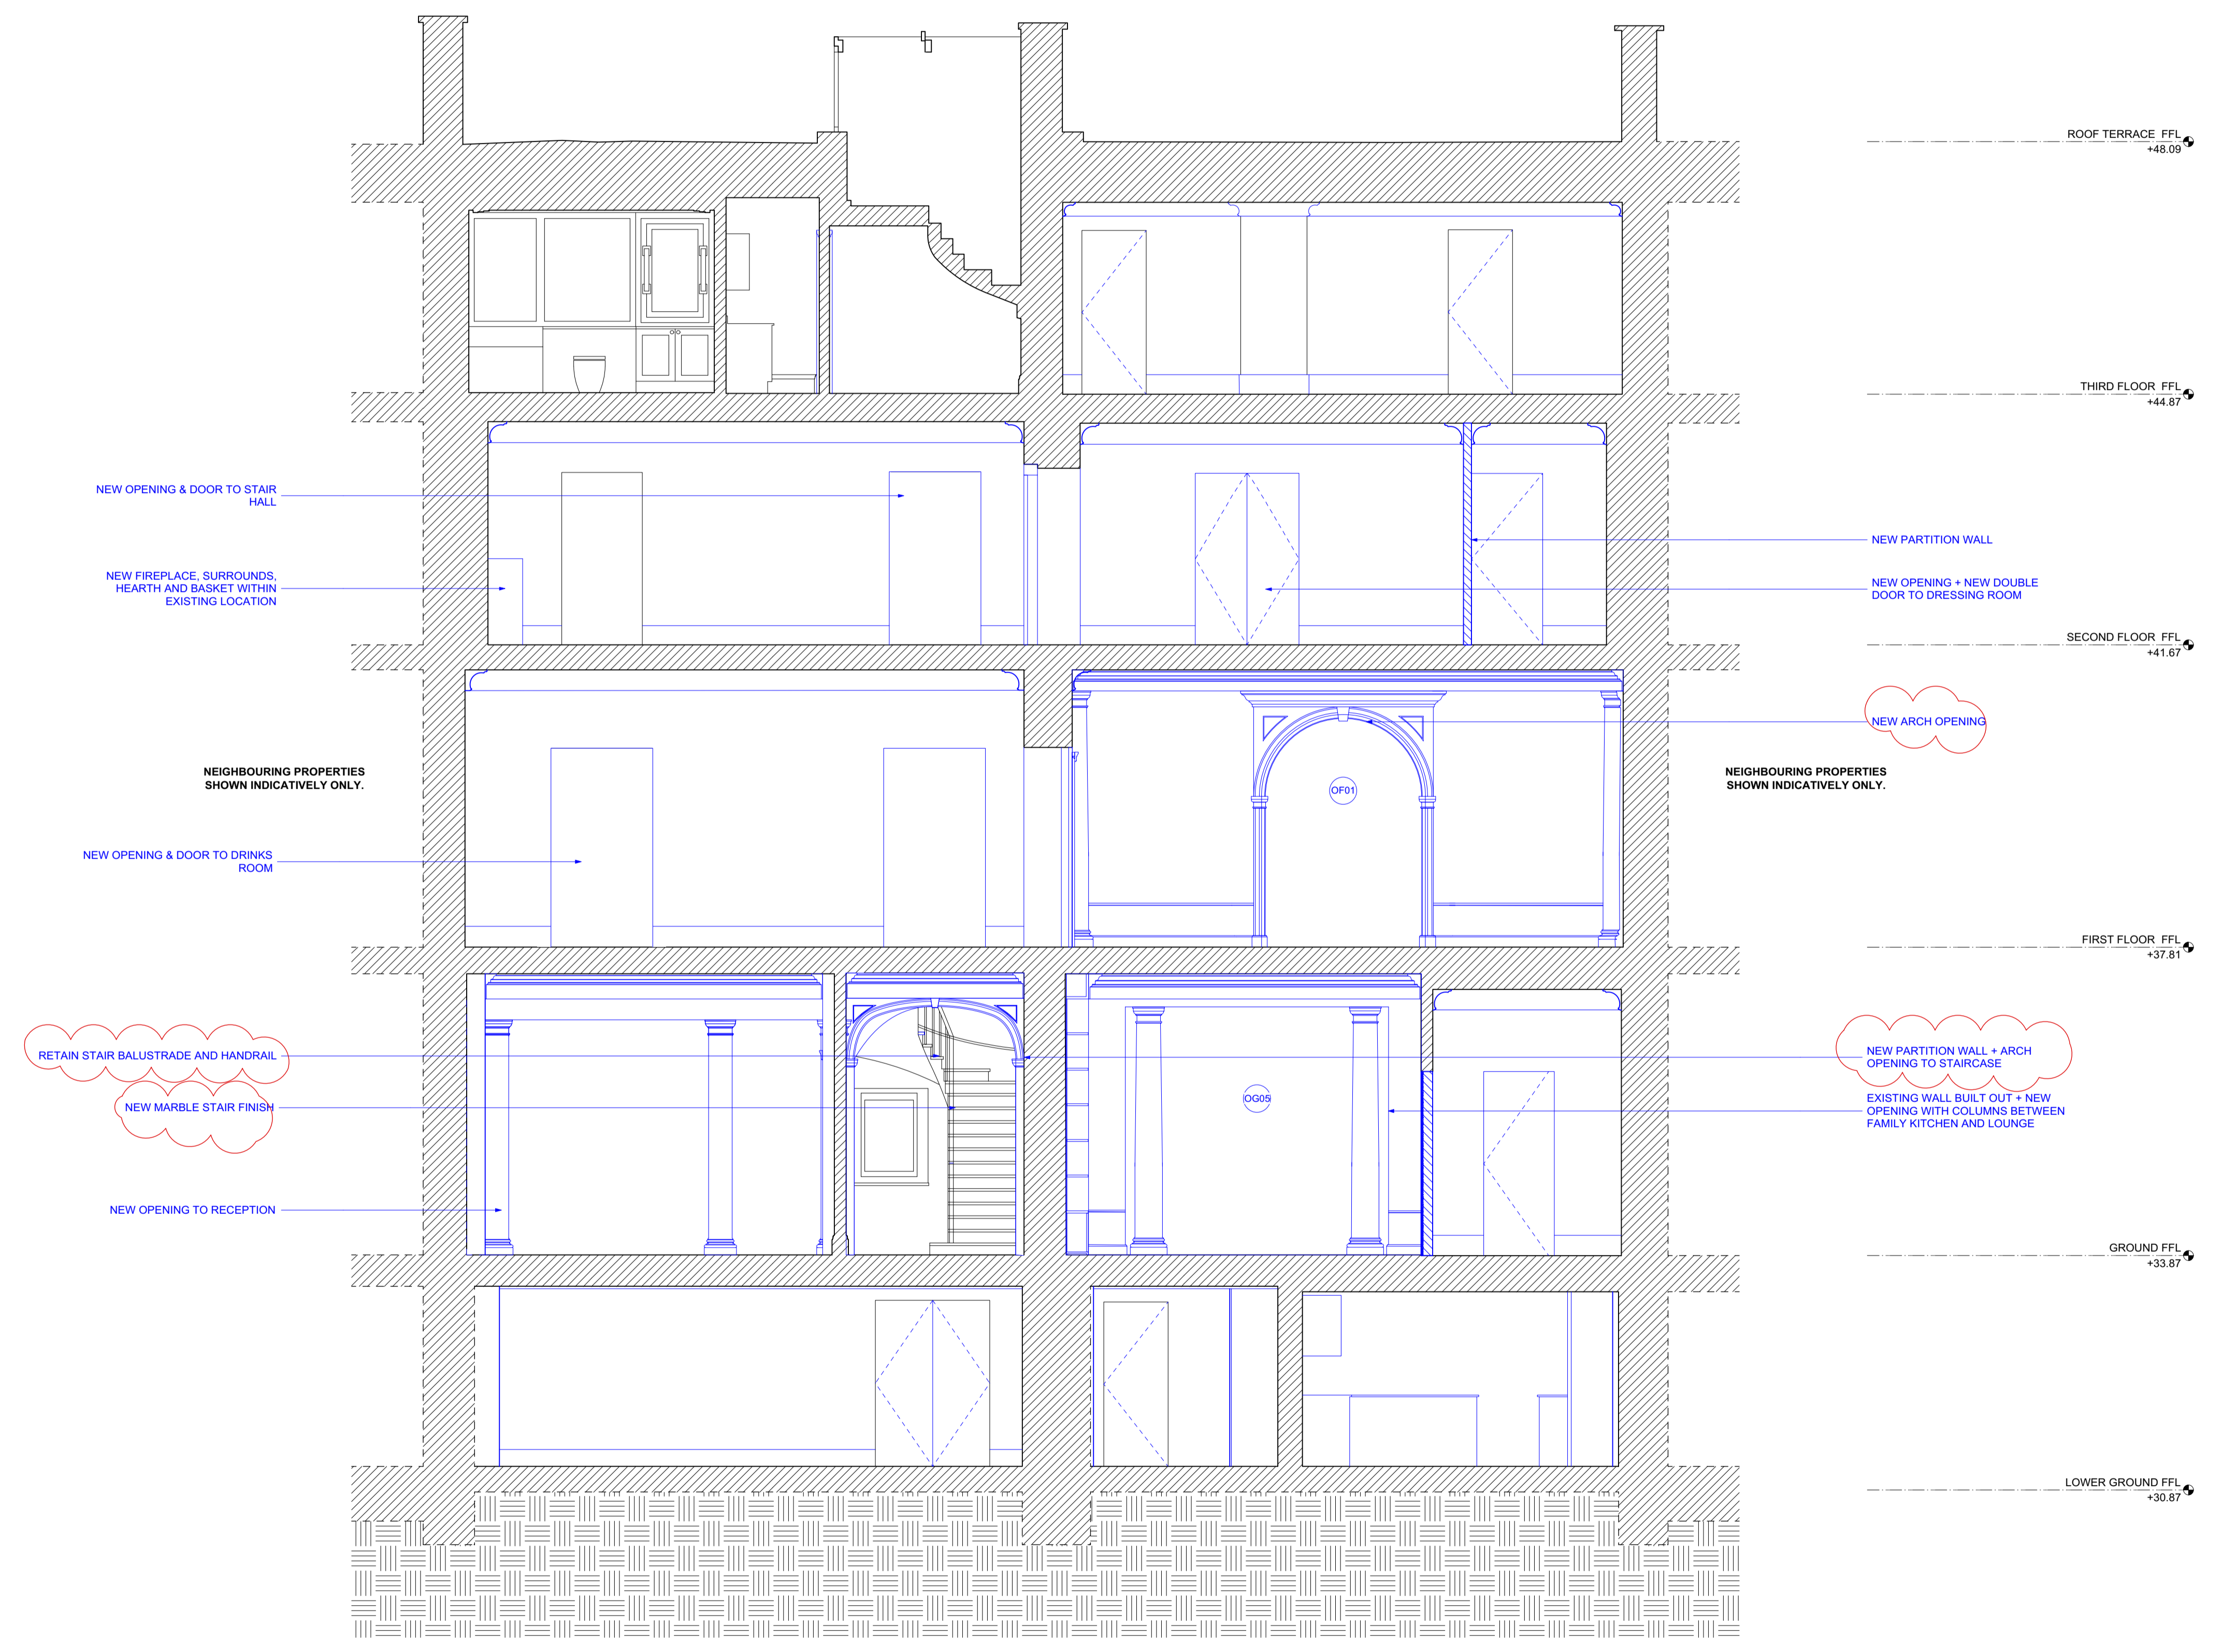

- KEY:**
- S - INTERNAL WINDOW SILL HEIGHT
 - H - INTERNAL WINDOW SILL TO HEAD HEIGHT
 - FFL - TOP OF FINISHES
 - SSL - TOP OF STRUCTURAL SLAB LEVEL
- [Hatched Box] EXISTING FABRIC
 - [Red Hatched Box] FABRIC FOR REMOVAL
 - [Blue Hatched Box] PROPOSED FABRIC
 - X +55.350 EXISTING LEVEL
 - X +55.500 PROPOSED LEVEL
 - ASSUMED / UNABLE TO SURVEY

PLANNING ISSUE

B	02/03/20	AMENDMENTS AS PER CLOUD WIDER OPENING TO RECEPTION ROOM REMOVED. TO KEEP AS EXISTING.
A	19/07/17	

REV.	DATE	DESCRIPTION
------	------	-------------

36-37 CHESTER TERRACE
LONDON

PROPOSED
SECTION B-B

DRNG No PL-24 B	SCALE 1:50 @ A1 1:100 @ A3	DATE MAR 2020
---------------------------	---	-------------------------



5 ST JAMES'S SQUARE
LONDON SW1Y 4JU
T 020 7451 0955 mail@stanhopegate.co.uk
www.stanhopegatearchitecture.com

1 PROPOSED SECTION B-B
PL-24 SCALE 1:50






KEY:
 S - INTERNAL WINDOW SILL HEIGHT
 H - INTERNAL WINDOW SILL TO HEAD HEIGHT
 FFL - TOP OF FINISHES
 SSL - TOP OF STRUCTURAL SLAB LEVEL

- EXISTING FABRIC
- FABRIC FOR REMOVAL
- PROPOSED FABRIC
- × +55.350 EXISTING LEVEL
- × +55.500 PROPOSED LEVEL
- ASSUMED / UNABLE TO SURVEY


PLANNING ISSUE

1 EXISTING FRONT ELEVATION
 PL-17 SCALE 1:50

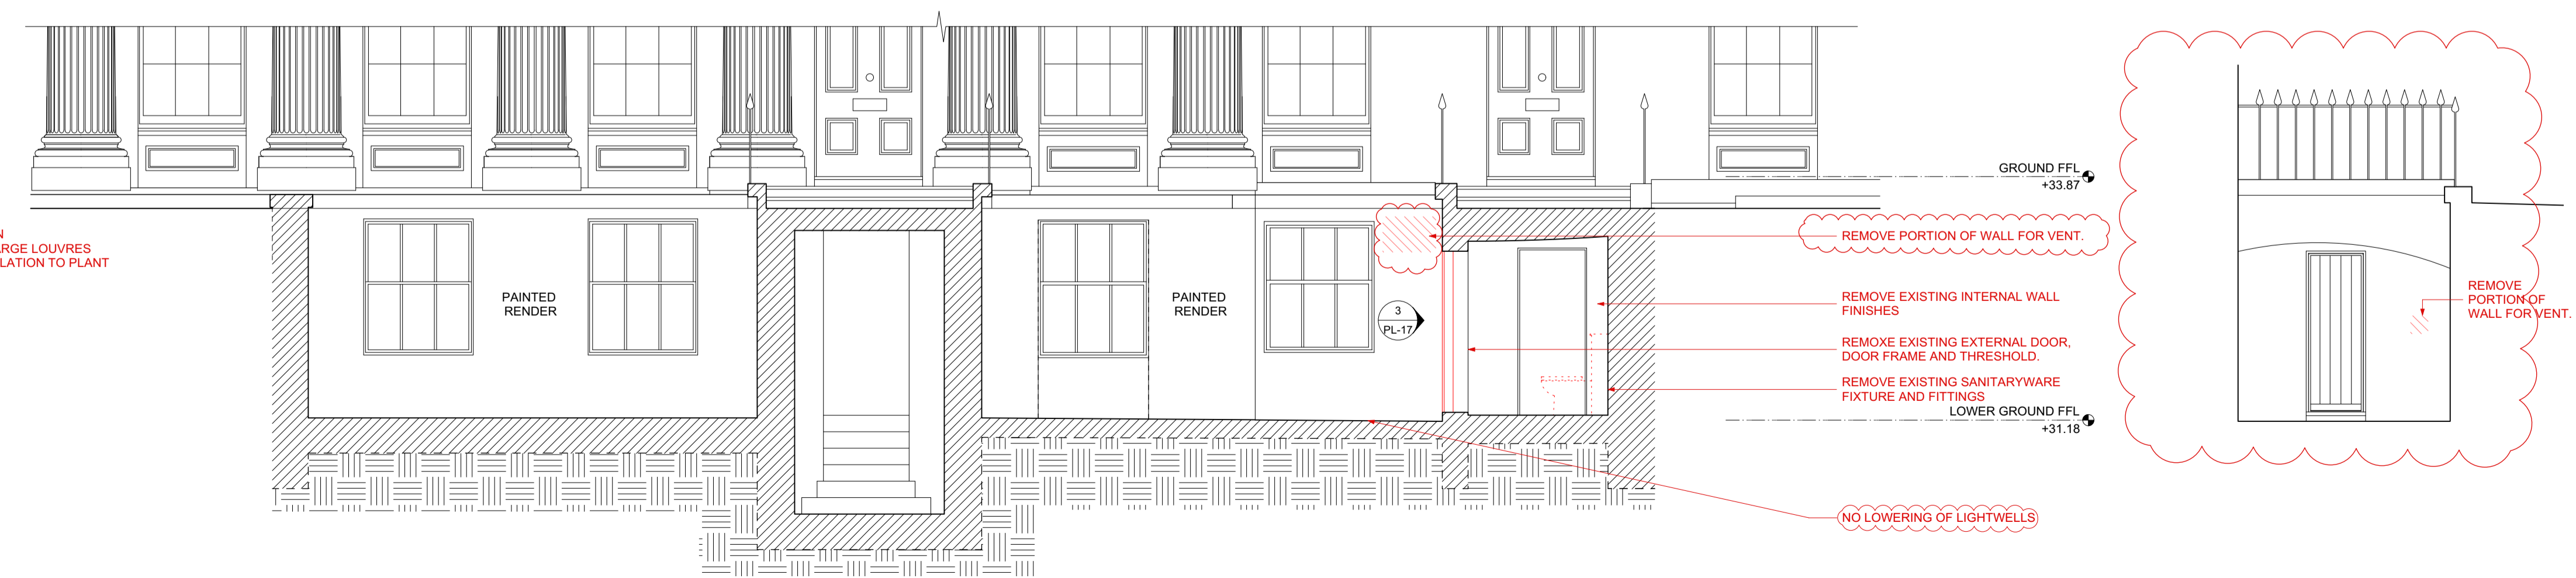

2 EXISTING FRONT LIGHTWELL SECTION
 PL-17 SCALE 1:50

3 EXISTING FRONT LIGHT WELL ELEVATION B
 PL-17 SCALE 1:50

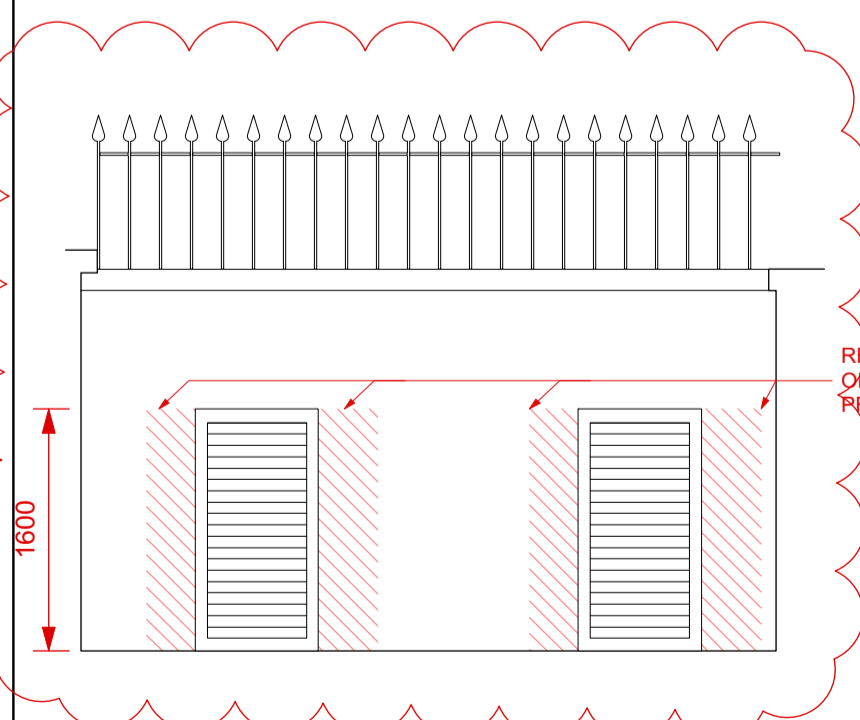

4 EXISTING LOUVERS TO PLANT ROOM
 PL-17 SCALE 1:50



A 02/03/20 AMENDMENTS AS PER CLOUD

REV.	DATE	DESCRIPTION

36-37 CHESTER TERRACE
 LONDON

EXISTING FRONT ELEVATION -
 EXISTING FRONT LIGHT WELLS SECTION

DRNG No	SCALE	DATE
PL-17 A	1:50 @ A1	MAR 2020



5 ST JAMES'S SQUARE
 LONDON SW1Y 4JU
 T 020 7451 0955 mail@stanhopegate.co.uk
 www.stanhopegatearchitecture.com



EXISTING PLANT LOUVRES IN NO. 37 CHESTER TERRACE FRONT LIGHT WELL TO BE ENLARGED



LOUVRES IN NO. 33 CHESTER TERRACE FRONT LIGHT WELL



LOUVRES IN NO. 30 CHESTER TERRACE FRONT LIGHT WELL

- KEY:**
 S - INTERNAL WINDOW SILL HEIGHT
 H - INTERNAL WINDOW SILL TO HEAD HEIGHT
 FFL - TOP OF FINISHES
 SSL - TOP OF STRUCTURAL SLAB LEVEL
- EXISTING FABRIC
 - FABRIC FOR REMOVAL
 - PROPOSED FABRIC
 - × +55.350 EXISTING LEVEL
 - × +55.500 PROPOSED LEVEL
 - ASSUMED / UNABLE TO SURVEY

PLANNING ISSUE


A 02/03/20 AMENDMENTS AS PER CLOUD

REV.	DATE	DESCRIPTION

36-37 CHESTER TERRACE LONDON

PROPOSED FRONT ELEVATION - PROPOSED FRONT LIGHT WELLS SECTION


DRNG No	SCALE	DATE
PL-18 A	1:50 @ A1	MAR 2020

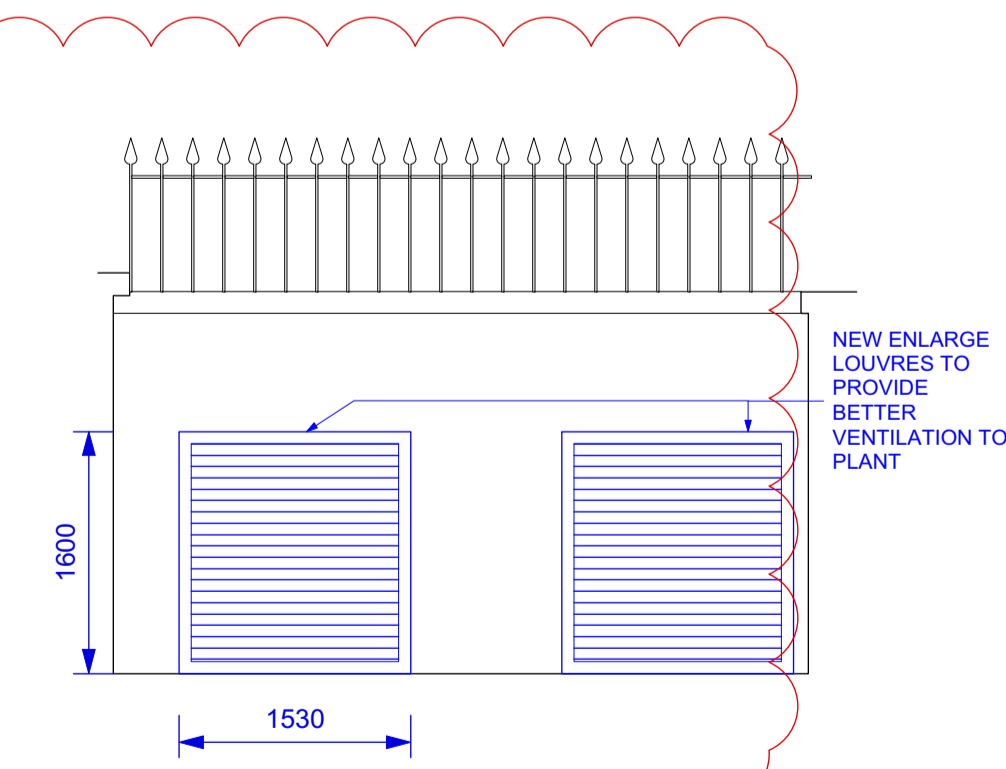

4 EXISTING LOUVRES TO PLANT ROOM SCALE 1:50



2 PROPOSED FRONT LIGHT WELLS SECTION SCALE 1:50

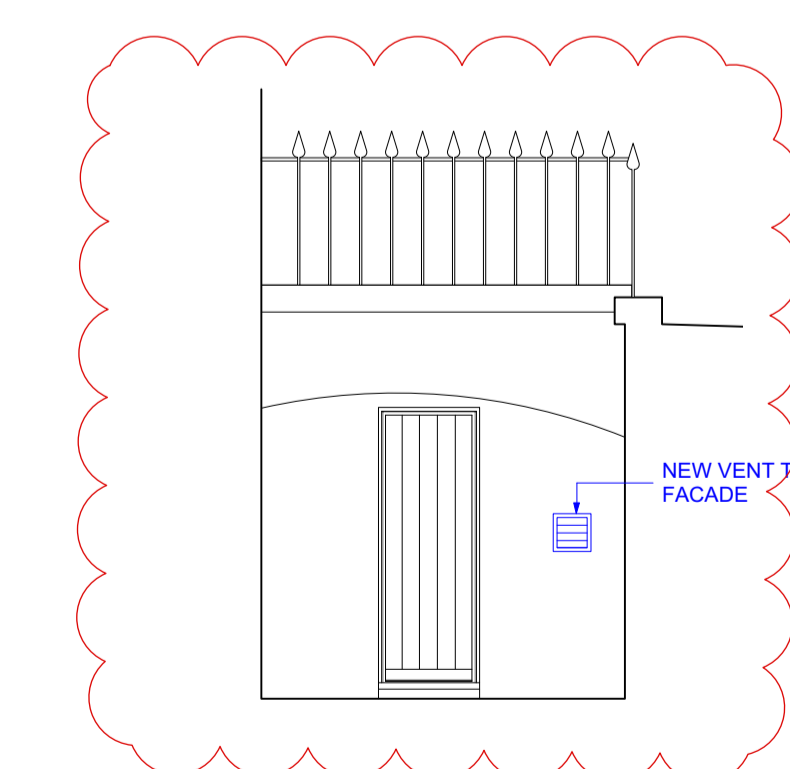


3 PROPOSED FRONT LIGHT WELL ELEVATION B SCALE 1:50





1
PL-19
EXISTING REAR ELEVATION
SCALE 1:50

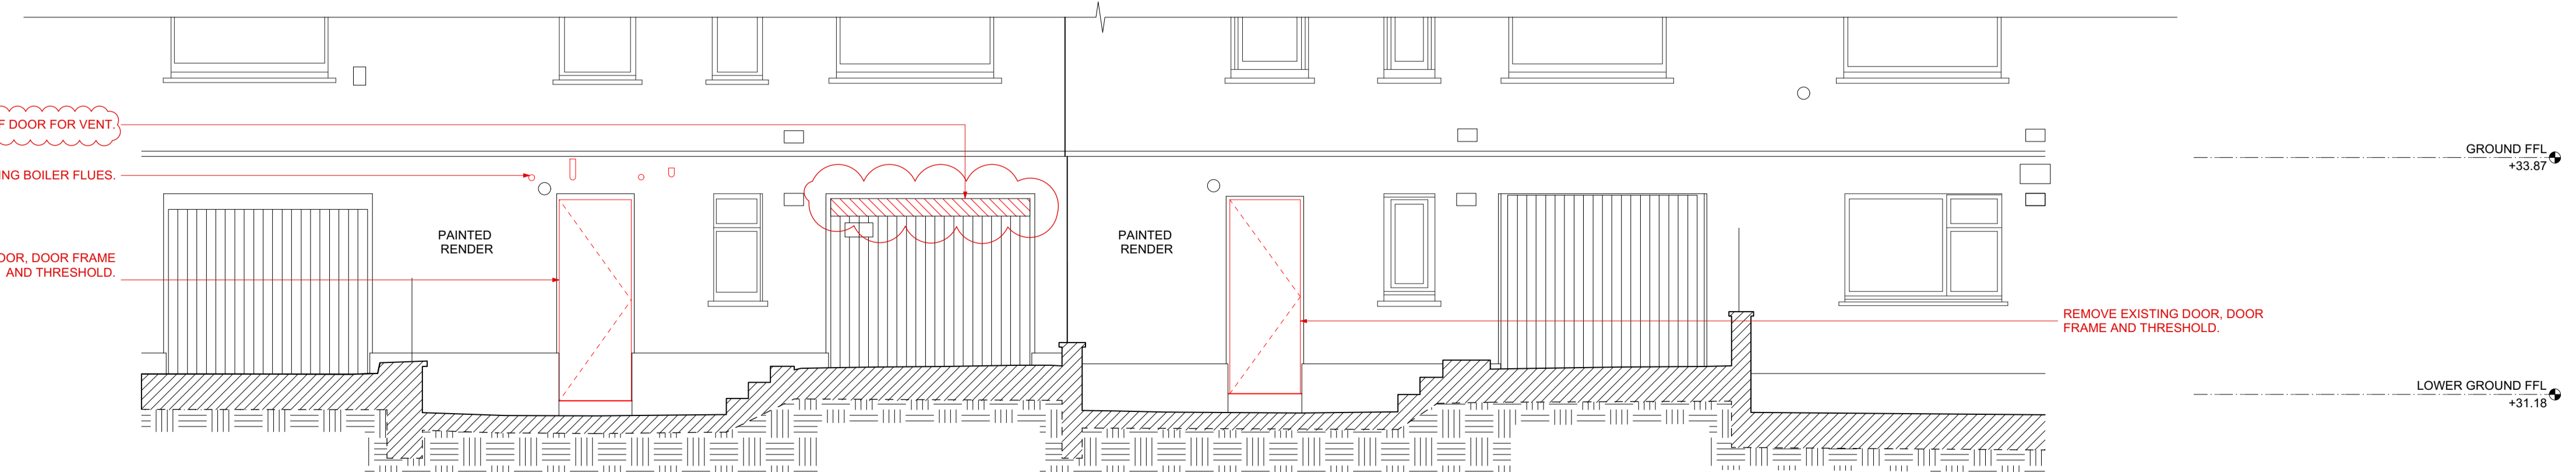

2
PL-19
EXISTING REAR LIGHT WELLS SECTION
SCALE 1:50



COPYRIGHT 2020 STANHOPE GATE ARCHITECTURE
THESE DRAWINGS ARE FOR AESTHETIC DESIGN
INFORMATION PURPOSES ONLY & DO NOT
CONTAIN ANY INFORMATION FOR CONSTRUCTION
OR COMPLIANCE TO BUILDING REGULATIONS.

DRAWINGS MAY BE SCALED FOR THE PURPOSES OF
PLANNING ONLY. ALL DIMENSIONS TO BE CHECKED
ON SITE.

- KEY:**
S - INTERNAL WINDOW SILL HEIGHT
H - INTERNAL WINDOW SILL TO HEAD HEIGHT
FFL - TOP OF FINISHES
SSL - TOP OF STRUCTURAL SLAB LEVEL
- EXISTING FABRIC
 - FABRIC FOR REMOVAL
 - PROPOSED FABRIC
 - × +55.350 EXISTING LEVEL
 - × +55.500 PROPOSED LEVEL
 - - - - - ASSUMED / UNABLE TO SURVEY

PLANNING ISSUE

A 02/03/20 AMENDMENTS AS PER CLOUD

REV.	DATE	DESCRIPTION

36-37 CHESTER TERRACE LONDON

EXISTING REAR ELEVATION -
EXISTING REAR LIGHT WELLS SECTION

DRNG No	SCALE	DATE
PL-19 A	1:50 @ A1	MAR 2020



5 ST JAMES'S SQUARE
LONDON SW1Y 4JU
T 020 7451 0955 mail@stanhopegate.co.uk
www.stanhopegatearchitecture.com



1 PROPOSED REAR ELEVATION
SCALE 1:50



NEW VENT TO FACADE
LOUVRES ARE PARTIALLY FALSE.
2 No. NEW BOILER FLUES

NEW DOOR, DOOR FRAME AND THRESHOLD.

PAINTED RENDER

PAINTED RENDER

GARAGE DOOR TO BE FIXED CLOSED WITH LINING WALL BEHIND

NEW DOOR, DOOR FRAME AND THRESHOLD.

2 PROPOSED REAR LIGHT WELLS SECTION
SCALE 1:50



COPYRIGHT 2020 STANHOPE GATE ARCHITECTURE
THESE DRAWINGS ARE FOR AESTHETIC DESIGN INFORMATION PURPOSES ONLY & DO NOT CONTAIN ANY INFORMATION FOR CONSTRUCTION OR COMPLIANCE TO BUILDING REGULATIONS.
DRAWINGS MAY BE SCALED FOR THE PURPOSES OF PLANNING ONLY. ALL DIMENSIONS TO BE CHECKED ON SITE.

- KEY:**
S - INTERNAL WINDOW SILL HEIGHT
H - INTERNAL WINDOW SILL TO HEAD HEIGHT
FFL - TOP OF FINISHES
SSL - TOP OF STRUCTURAL SLAB LEVEL
- EXISTING FABRIC
 - FABRIC FOR REMOVAL
 - PROPOSED FABRIC
 - × +55.350 EXISTING LEVEL
 - × +55.500 PROPOSED LEVEL
 - ASSUMED / UNABLE TO SURVEY

PLANNING ISSUE

REV.	DATE	DESCRIPTION
A	02/03/20	AMENDMENTS AS PER CLOUD

36-37 CHESTER TERRACE
LONDON

PROPOSED REAR ELEVATION -
PROPOSED REAR LIGHT WELLS SECTION

DRNG No	SCALE	DATE
PL-20 A	1:50 @ A1	MAR 2020




5 ST JAMES'S SQUARE
LONDON SW1Y 4JU
T 020 7451 0955 mail@stanhopegate.co.uk
www.stanhopegatearchitecture.com

- GENERAL NOTES**
1. REMOVE EXISTING NON-ORIGINAL CORNICES, ARCHITRAVES, DADO RAILS, SKIRTINGS, AND TRIM UNLESS OTHERWISE STATED.
 2. REMOVE EXISTING NON-ORIGINAL INTERNAL DOORS UNLESS OTHERWISE STATED.
 3. REMOVE EXISTING NON-ORIGINAL FLOOR FINISHES UNLESS OTHERWISE STATED.
 4. REMOVE EXISTING NON-ORIGINAL LIFT CAR FINISHES AND DOORS TO LIFT SHAFT.
 5. REMOVE EXISTING NON-ORIGINAL WINDOW SURROUNDS.
 6. REMOVE EXISTING NON-ORIGINAL CEILING FINISHES & LIGHT FITTINGS UNLESS OTHERWISE STATED.
 7. REMOVE/REPAIR EXISTING NON-ORIGINAL WALL FINISHES UNLESS OTHERWISE STATED.
 8. REMOVE EXISTING NON-ORIGINAL BUILT-IN FURNITURE AND KITCHEN FITTINGS UNLESS OTHERWISE STATED.
 9. RETAIN STAIR BALUSTRADE AND HANDRAIL.

COPYRIGHT 2020 STANHOPE GATE ARCHITECTURE

THESE DRAWINGS ARE FOR AESTHETIC DESIGN INFORMATION PURPOSES ONLY & DO NOT CONTAIN ANY INFORMATION FOR CONSTRUCTION OR COMPLIANCE TO BUILDING REGULATIONS.

DRAWINGS MAY BE SCALED FOR THE PURPOSES OF PLANNING ONLY. ALL DIMENSIONS TO BE CHECKED ON SITE.

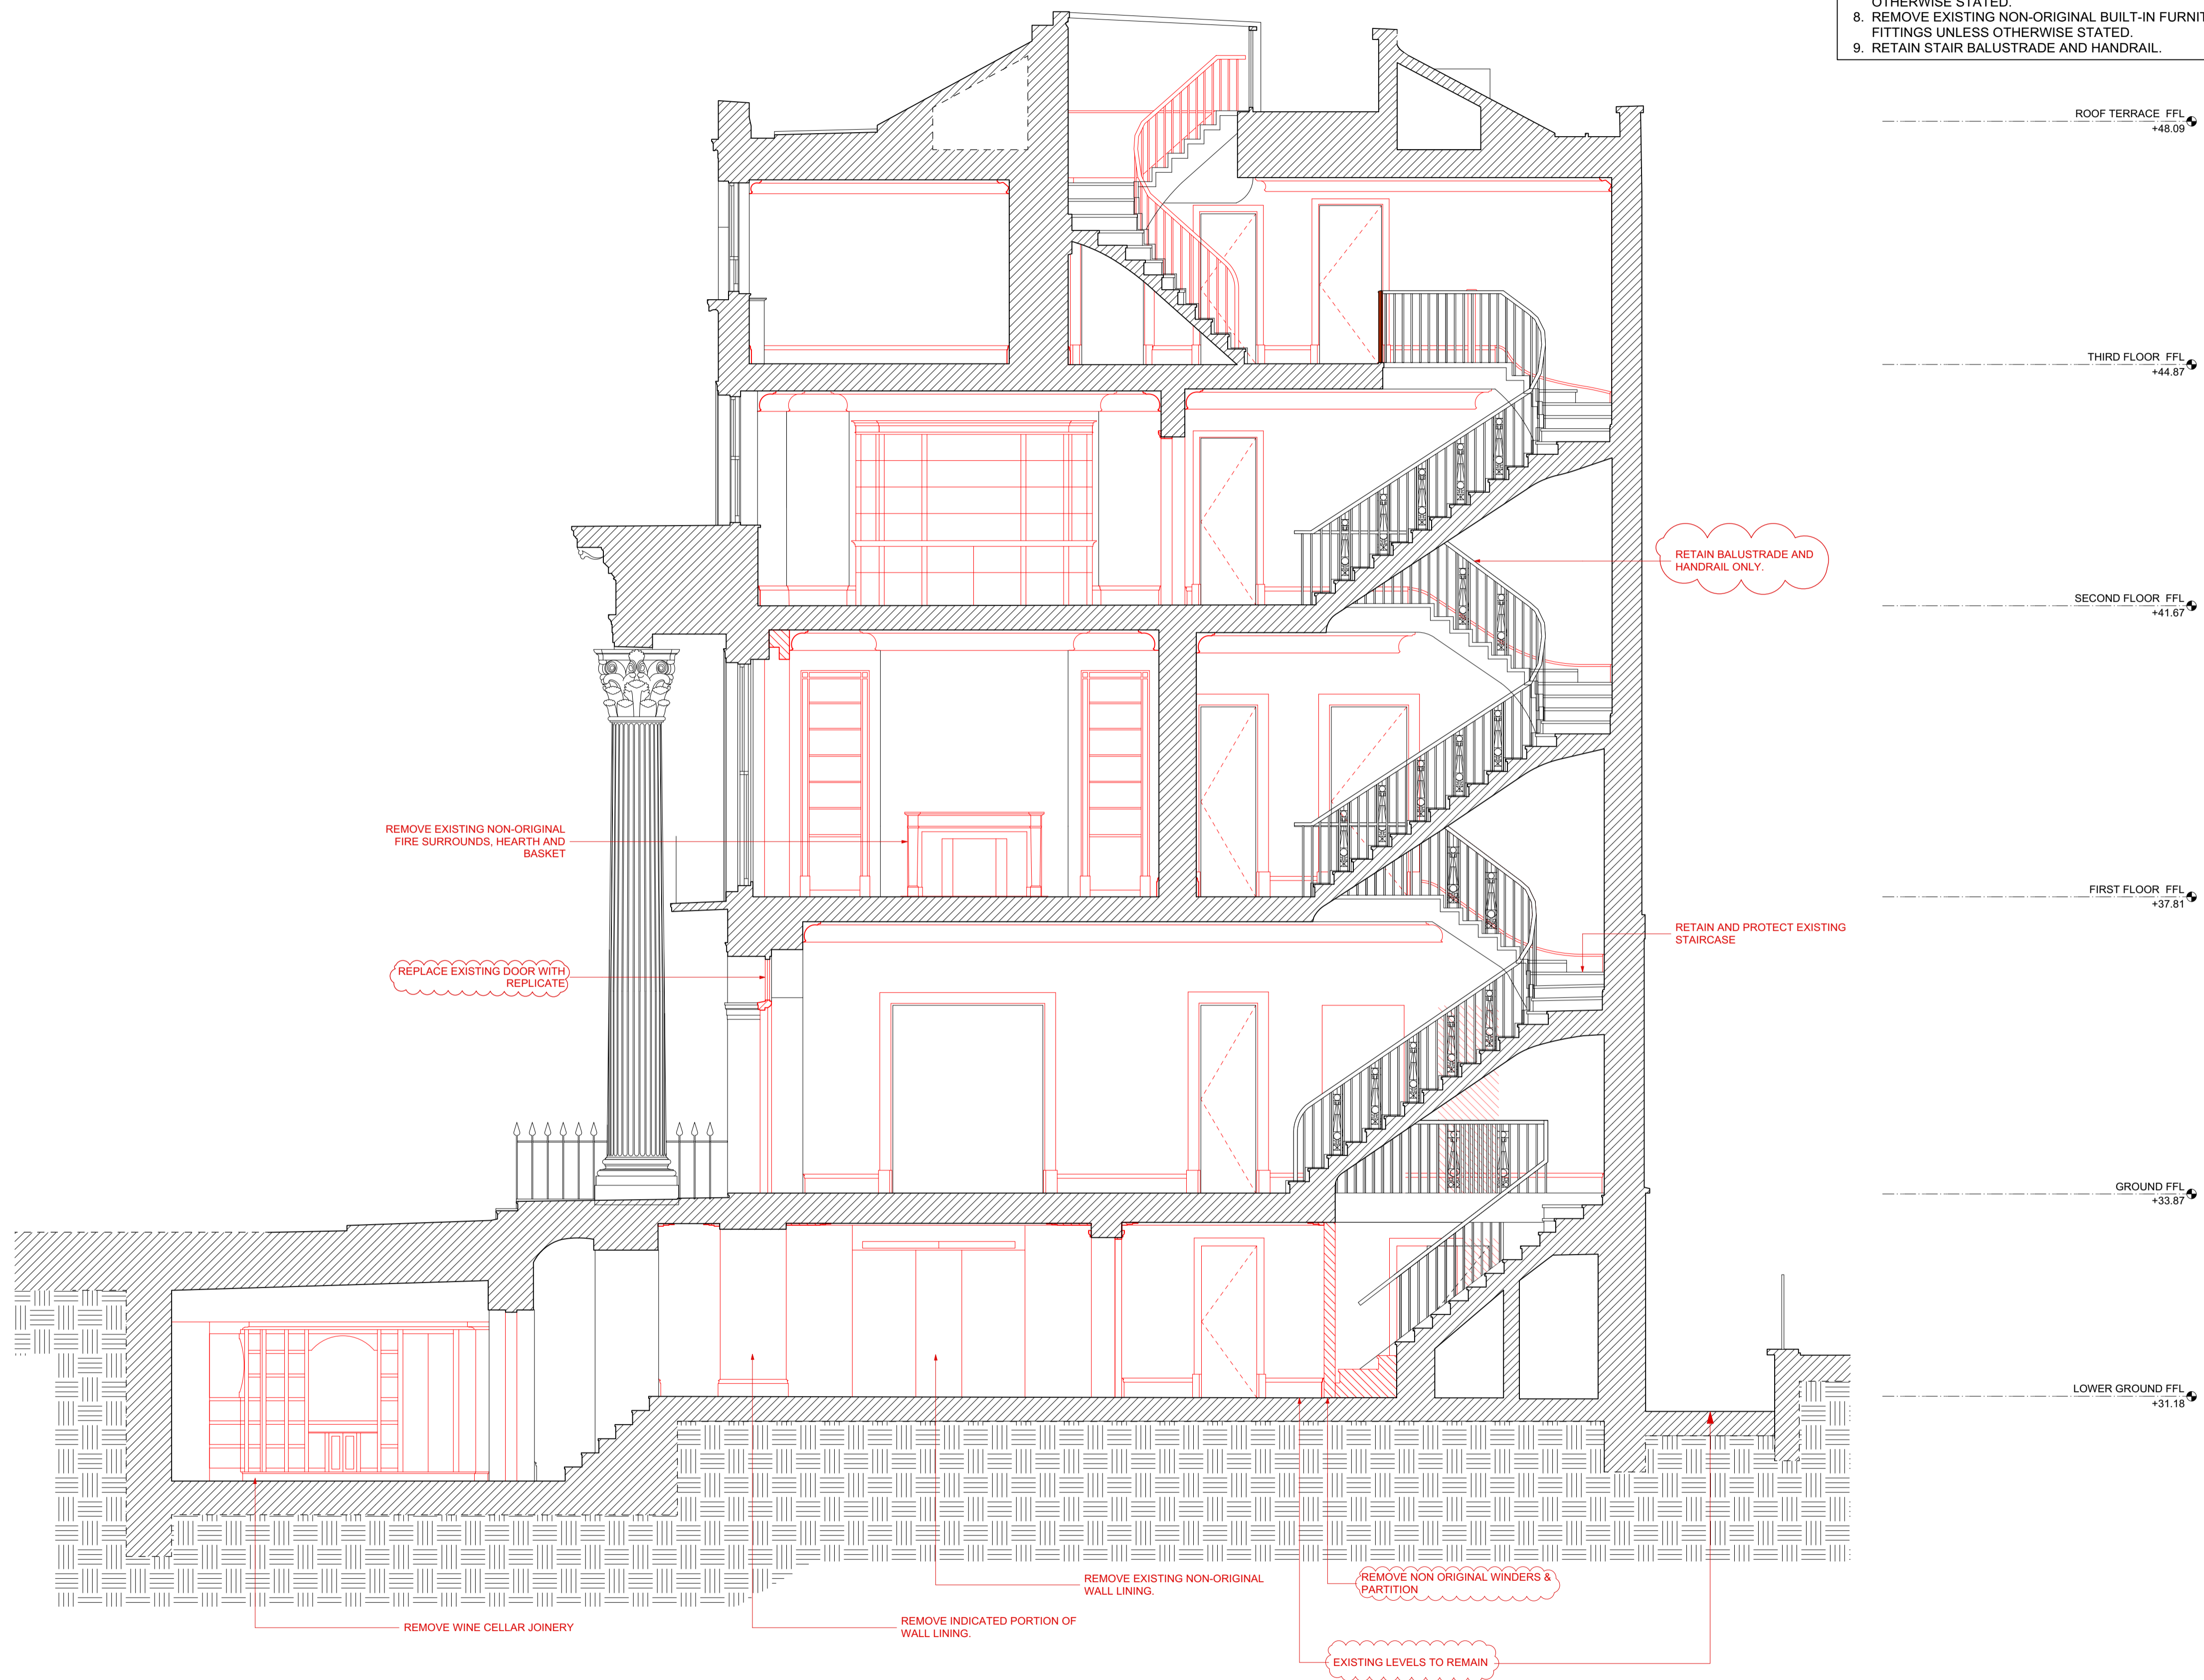

KEY:
 S - INTERNAL WINDOW SILL HEIGHT
 H - INTERNAL WINDOW SILL TO HEAD HEIGHT
 FFL - TOP OF FINISHES
 SSL - TOP OF STRUCTURAL SLAB LEVEL

- EXISTING FABRIC
- FABRIC FOR REMOVAL
- PROPOSED FABRIC
- × +55.350 EXISTING LEVEL
- × +55.500 PROPOSED LEVEL
- ASSUMED / UNABLE TO SURVEY

PLANNING ISSUE

C	02/03/20	AMENDMENTS AS PER CLOUD WIDER OPENING TO RECEPTION ROOM REMOVED. TO KEEP AS EXISTING
B	19/07/17	TO KEEP AS EXISTING
A	12/04/17	GENERAL REVISIONS FOR PLANNING ISSUE

REV.	DATE	DESCRIPTION
------	------	-------------

36-37 CHESTER TERRACE
LONDON

EXISTING AND REMOVAL
SECTION A-A

DRNG No PL-21 C	SCALE 1:50 @ A1 1:100 @ A3	DATE MAR 2020
--------------------	----------------------------------	------------------



5 ST JAMES'S SQUARE
LONDON SW1Y 4JU
T 020 7451 0955 mail@stanhopegate.co.uk
www.stanhopegatearchitecture.com

1 EXISTING AND REMOVAL SECTION A-A
PL-21 SCALE 1:50




- GENERAL NOTES**
1. NEW CORNICES, ARCHITRAVES, DADO RAILS, SKIRTINGS AND TRIM UNLESS OTHERWISE STATED.
 2. NEW FLOOR FINISHES UNLESS OTHERWISE STATED.
 3. NEW INTERNAL DOORS UNLESS OTHERWISE STATED.
 4. NEW LIFT CAR FINISHES AND DOORS TO LIFT SHAFT.
 5. NEW WINDOW SURROUNDS.
 6. NEW STAIR BALUSTRADE & HANDRAIL.
 7. NEW / REPAIR WALL FINISHES UNLESS OTHERWISE STATED.
 8. REPLACE EXISTING CEILING AND LIGHT FITTINGS AS REQUIRED.
 9. NEW BUILT-IN FURNITURE AND KITCHEN FITTINGS AS REQUIRED.

COPYRIGHT 2020 STANHOPE GATE ARCHITECTURE

THESE DRAWINGS ARE FOR AESTHETIC DESIGN INFORMATION PURPOSES ONLY & DO NOT CONTAIN ANY INFORMATION FOR CONSTRUCTION OR COMPLIANCE TO BUILDING REGULATIONS.

DRAWINGS MAY BE SCALED FOR THE PURPOSES OF PLANNING ONLY. ALL DIMENSIONS TO BE CHECKED ON SITE.

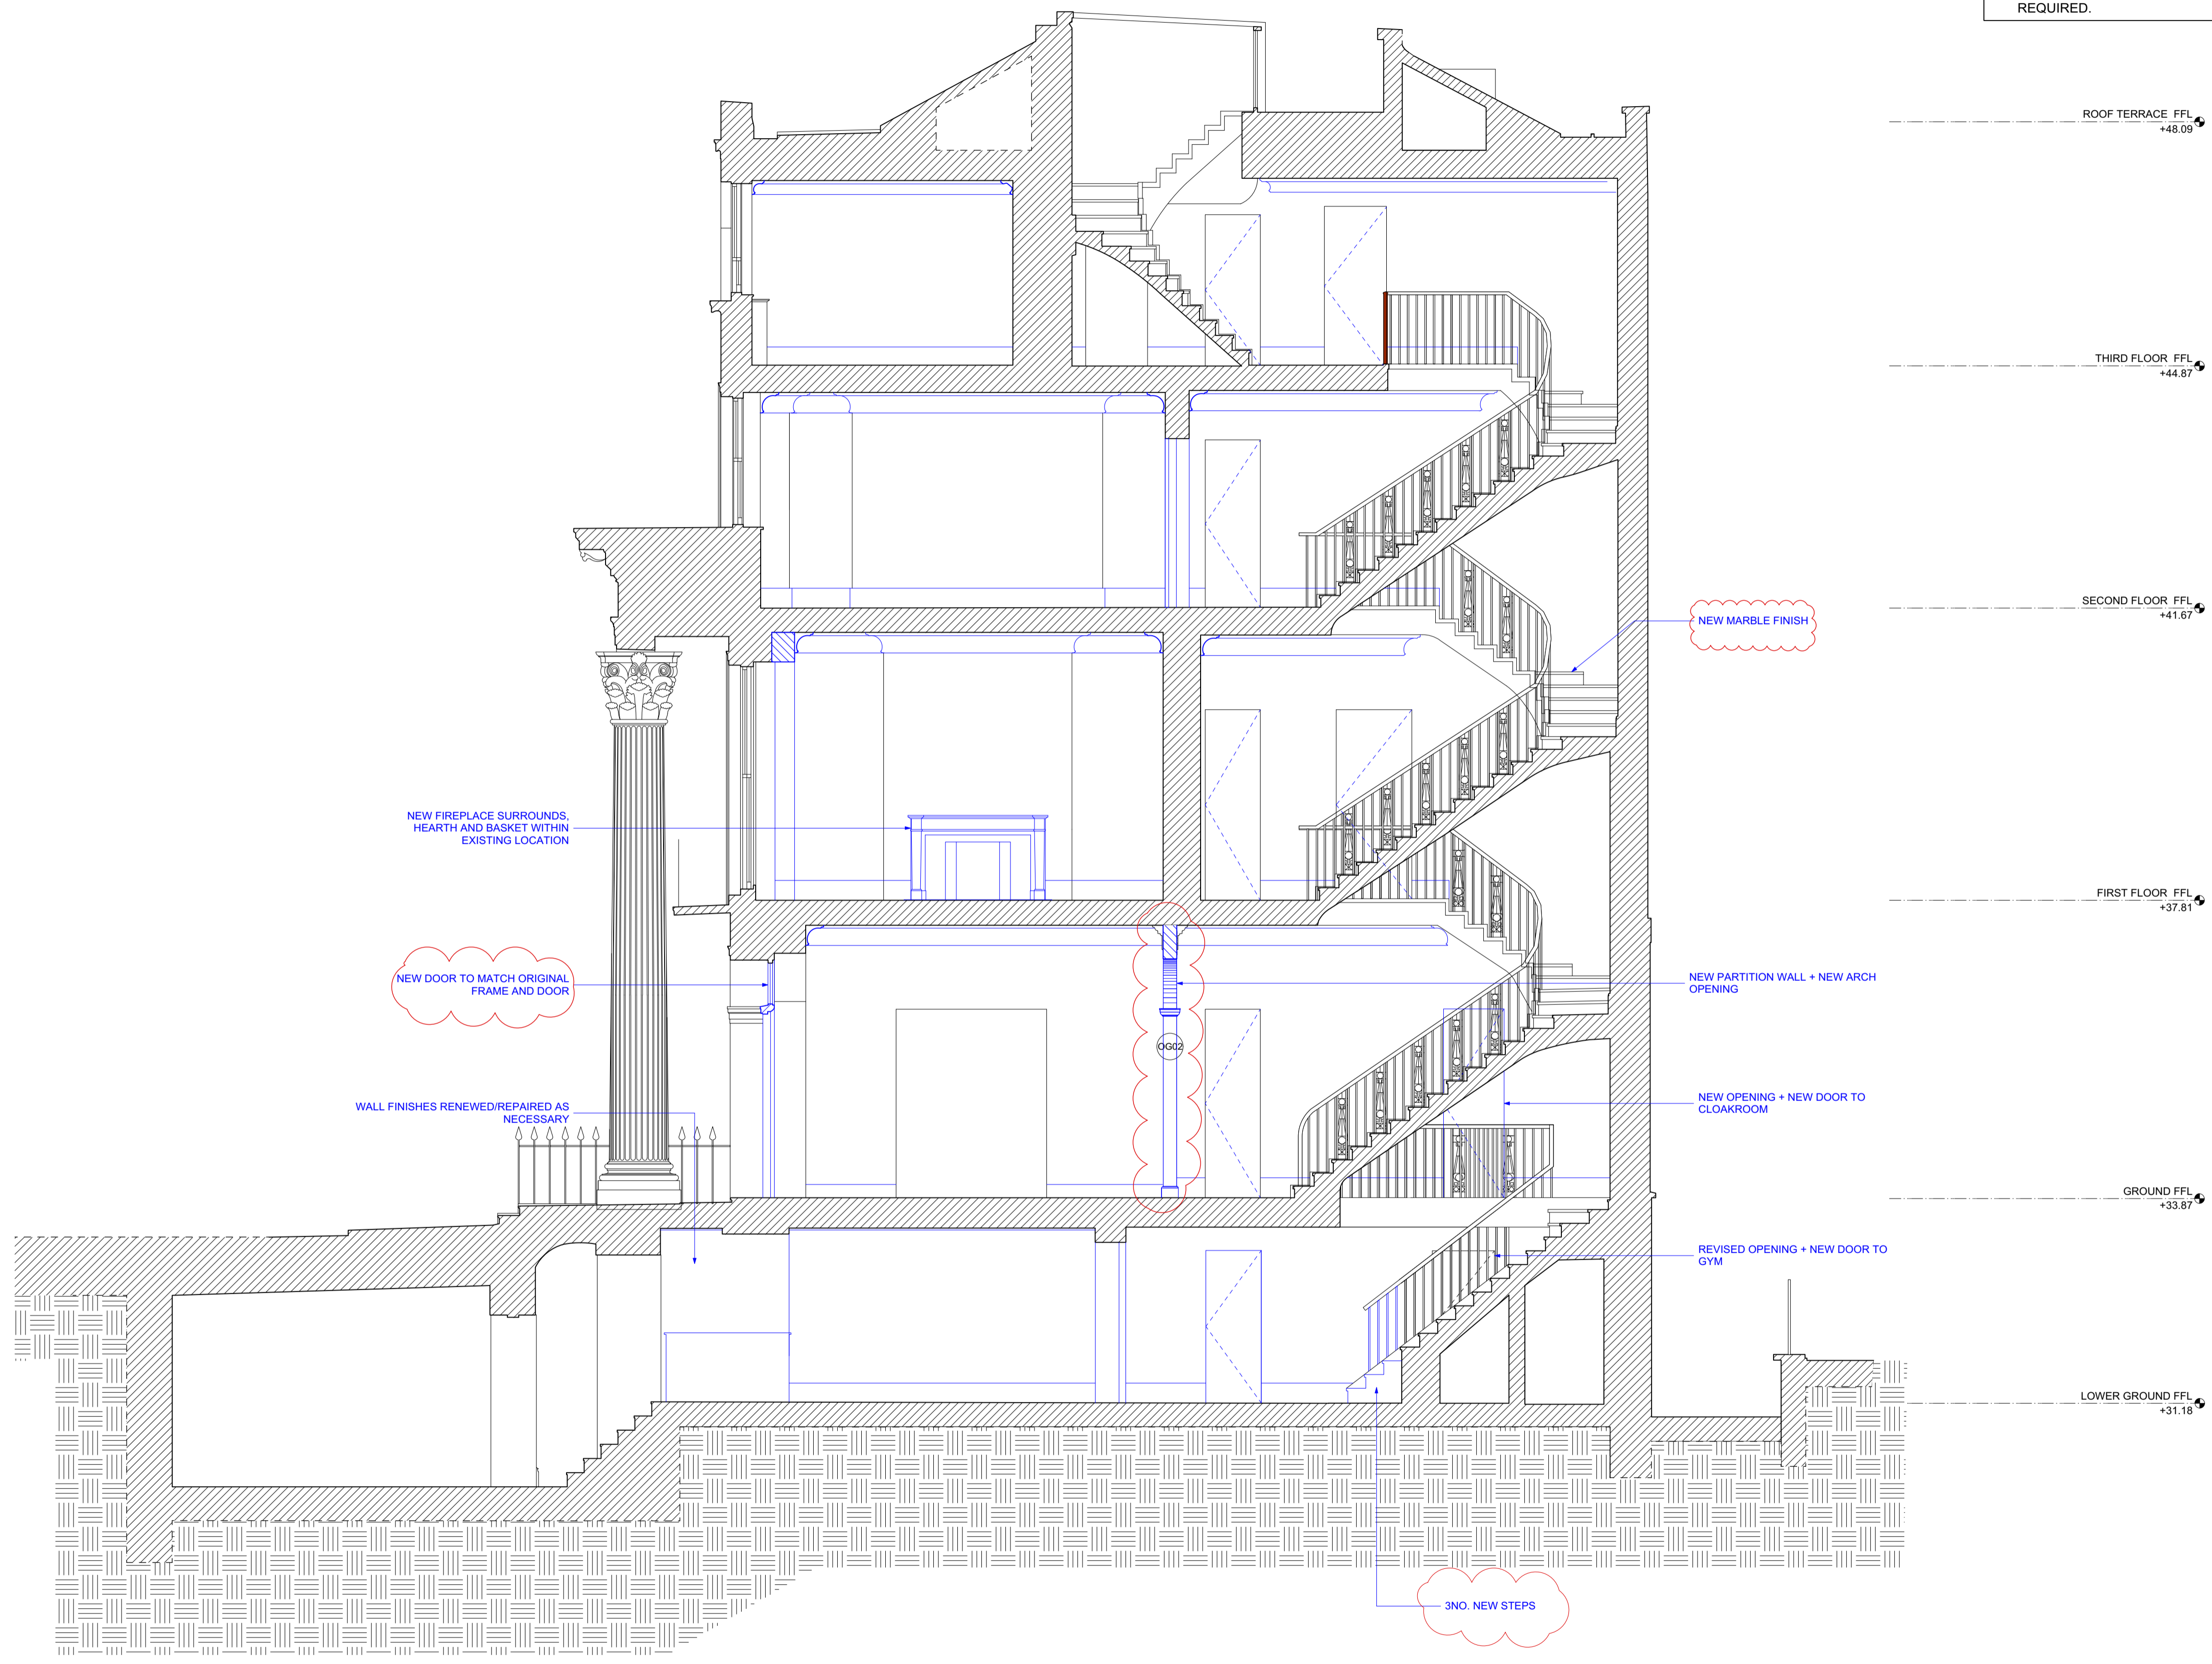

- KEY:**
- S - INTERNAL WINDOW SILL HEIGHT
 - H - INTERNAL WINDOW SILL TO HEAD HEIGHT
 - FFL - TOP OF FINISHES
 - SSL - TOP OF STRUCTURAL SLAB LEVEL
- [Hatched Box] EXISTING FABRIC
 - [Red Hatched Box] FABRIC FOR REMOVAL
 - [Blue Hatched Box] PROPOSED FABRIC
 - × +55.350 EXISTING LEVEL
 - × +55.500 PROPOSED LEVEL
 - ASSUMED / UNABLE TO SURVEY

PLANNING ISSUE

C	02/03/30	AMENDMENTS AS PER CLOUD
B	19/07/17	WIDER OPENING TO RECEPTION ROOM REMOVED. TO KEEP AS EXISTING
A	12/04/17	GENERAL REVISIONS FOR PLANNING ISSUE

REV.	DATE	DESCRIPTION
------	------	-------------

36-37 CHESTER TERRACE
LONDON

PROPOSED
SECTION A-A

DRNG No PL-22 C	SCALE 1:50 @ A1 1:100 @ A3	DATE MAR 2020
---------------------------	---	-------------------------



5 ST JAMES'S SQUARE
LONDON SW1Y 4JU
T 020 7451 0955 mail@stanhopegate.co.uk
www.stanhopegatearchitecture.com

1 PROPOSED SECTION A-A
PL-22 SCALE 1:50




- GENERAL NOTES**
1. REMOVE EXISTING NON-ORIGINAL CORNICES, ARCHITRAVES, DADO RAILS, SKIRTINGS, AND TRIM UNLESS OTHERWISE STATED.
 2. REMOVE EXISTING NON-ORIGINAL INTERNAL DOORS UNLESS OTHERWISE STATED.
 3. REMOVE EXISTING NON-ORIGINAL FLOOR FINISHES UNLESS OTHERWISE STATED.
 4. REMOVE EXISTING NON-ORIGINAL LIFT CAR FINISHES AND DOORS TO LIFT SHAFT.
 5. REMOVE EXISTING NON-ORIGINAL WINDOW SURROUNDS.
 6. REMOVE EXISTING NON-ORIGINAL CEILING FINISHES & LIGHT FITTINGS UNLESS OTHERWISE STATED.
 7. REMOVE/REPAIR EXISTING NON-ORIGINAL WALL FINISHES UNLESS OTHERWISE STATED.
 8. REMOVE EXISTING NON-ORIGINAL BUILT-IN FURNITURE AND KITCHEN FITTINGS UNLESS OTHERWISE STATED.
 9. RETAIN STAIR BALUSTRADE AND HANDRAIL.

COPYRIGHT 2020 STANHOPE GATE ARCHITECTURE

THESE DRAWINGS ARE FOR AESTHETIC DESIGN INFORMATION PURPOSES ONLY & DO NOT CONTAIN ANY INFORMATION FOR CONSTRUCTION OR COMPLIANCE TO BUILDING REGULATIONS.

DRAWINGS MAY BE SCALED FOR THE PURPOSES OF PLANNING ONLY. ALL DIMENSIONS TO BE CHECKED ON SITE.

- KEY:**
- S - INTERNAL WINDOW SILL HEIGHT
 - H - INTERNAL WINDOW SILL TO HEAD HEIGHT
 - FFL - TOP OF FINISHES
 - SSL - TOP OF STRUCTURAL SLAB LEVEL
- [Hatched Box] EXISTING FABRIC
 - [Red Hatched Box] FABRIC FOR REMOVAL
 - [Blue Hatched Box] PROPOSED FABRIC
 - X +55.350 EXISTING LEVEL
 - X +55.500 PROPOSED LEVEL
 - ASSUMED / UNABLE TO SURVEY

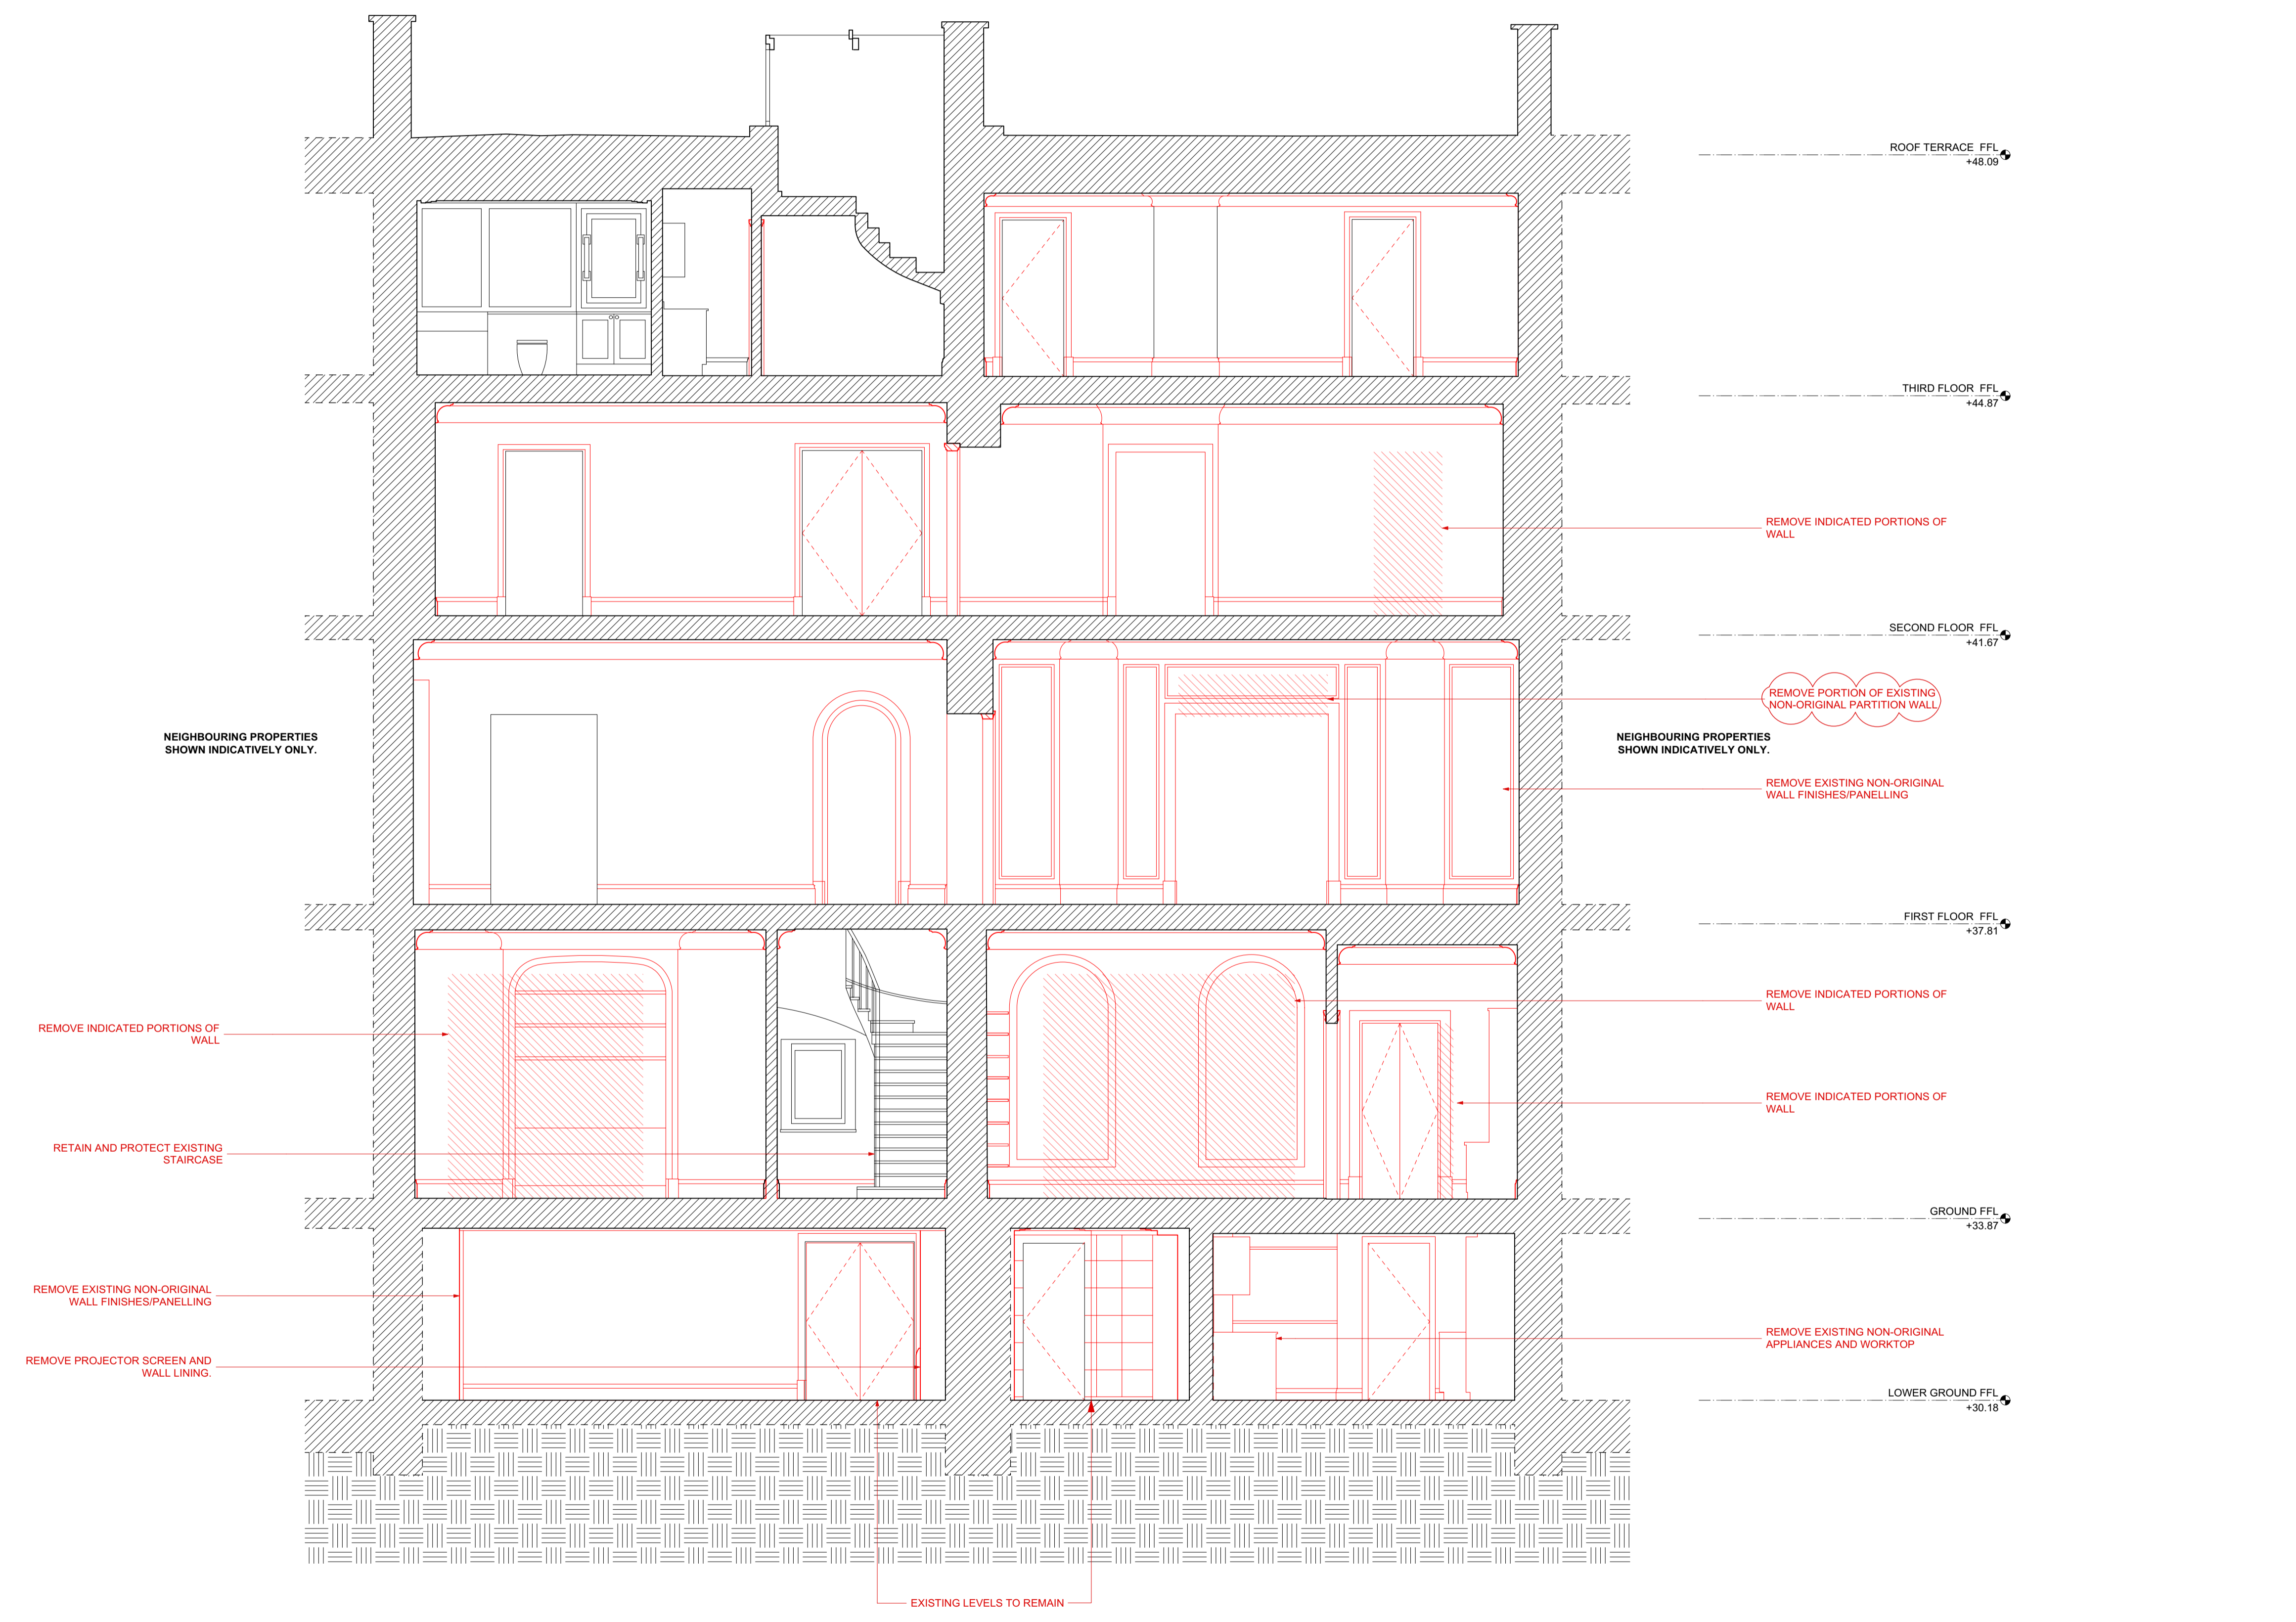

PLANNING ISSUE

B	02/03/2020	AMENDMENTS AS PER CLOUD WIDER OPENING TO RECEPTION ROOM REMOVED TO KEEP AS EXISTING.
A	19/07/17	

REV.	DATE	DESCRIPTION
------	------	-------------

36-37 CHESTER TERRACE
LONDON

EXISTING AND REMOVAL
SECTION B-B

DRNG No PL-23 B	SCALE 1:50 @ A1 1:100 @ A3	DATE MAR 2020
--------------------	----------------------------------	------------------



5 ST JAMES'S SQUARE
LONDON SW1Y 4JU
T 020 7451 0955 mail@stanhopegate.co.uk
www.stanhopegatearchitecture.com

1 EXISTING AND REMOVAL SECTION B-B
PL-23 SCALE 1:50

