


 $01\frac{\text{Proposed Site Plan}}{1:500}$ 

Copyright Cousins & Cousins Architects.

No implied license exists. This drawing should not be used to calculate areas for the purposes of valuation. All dimensions be checked on site by the contractor and such dimensions to be their responsibility. Do not scale drawings.

All work must comply with relevant British Standards and Building Regulations requirements. Drawing errors and omissions to be reported to the architect.

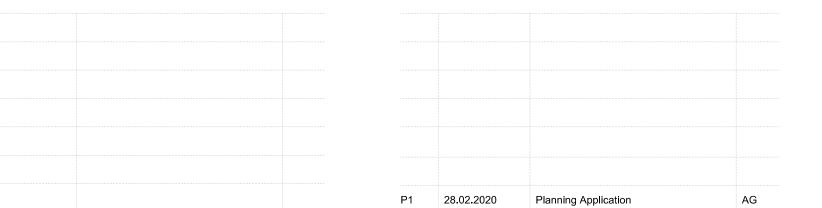

Uncommon Holborn 85 High Holborn

Client
CER Investments Sarl

Title
Proposed
Site Plan


Status

### PLANNING

Project Number 19006	Date <b>28</b>	/02/2020	1:500
Revision D	Drawn By	Approved By	Drawing Number 19006 20 EE

cousins

Bedford House 125-133 Camden High Street London NW1 7JR

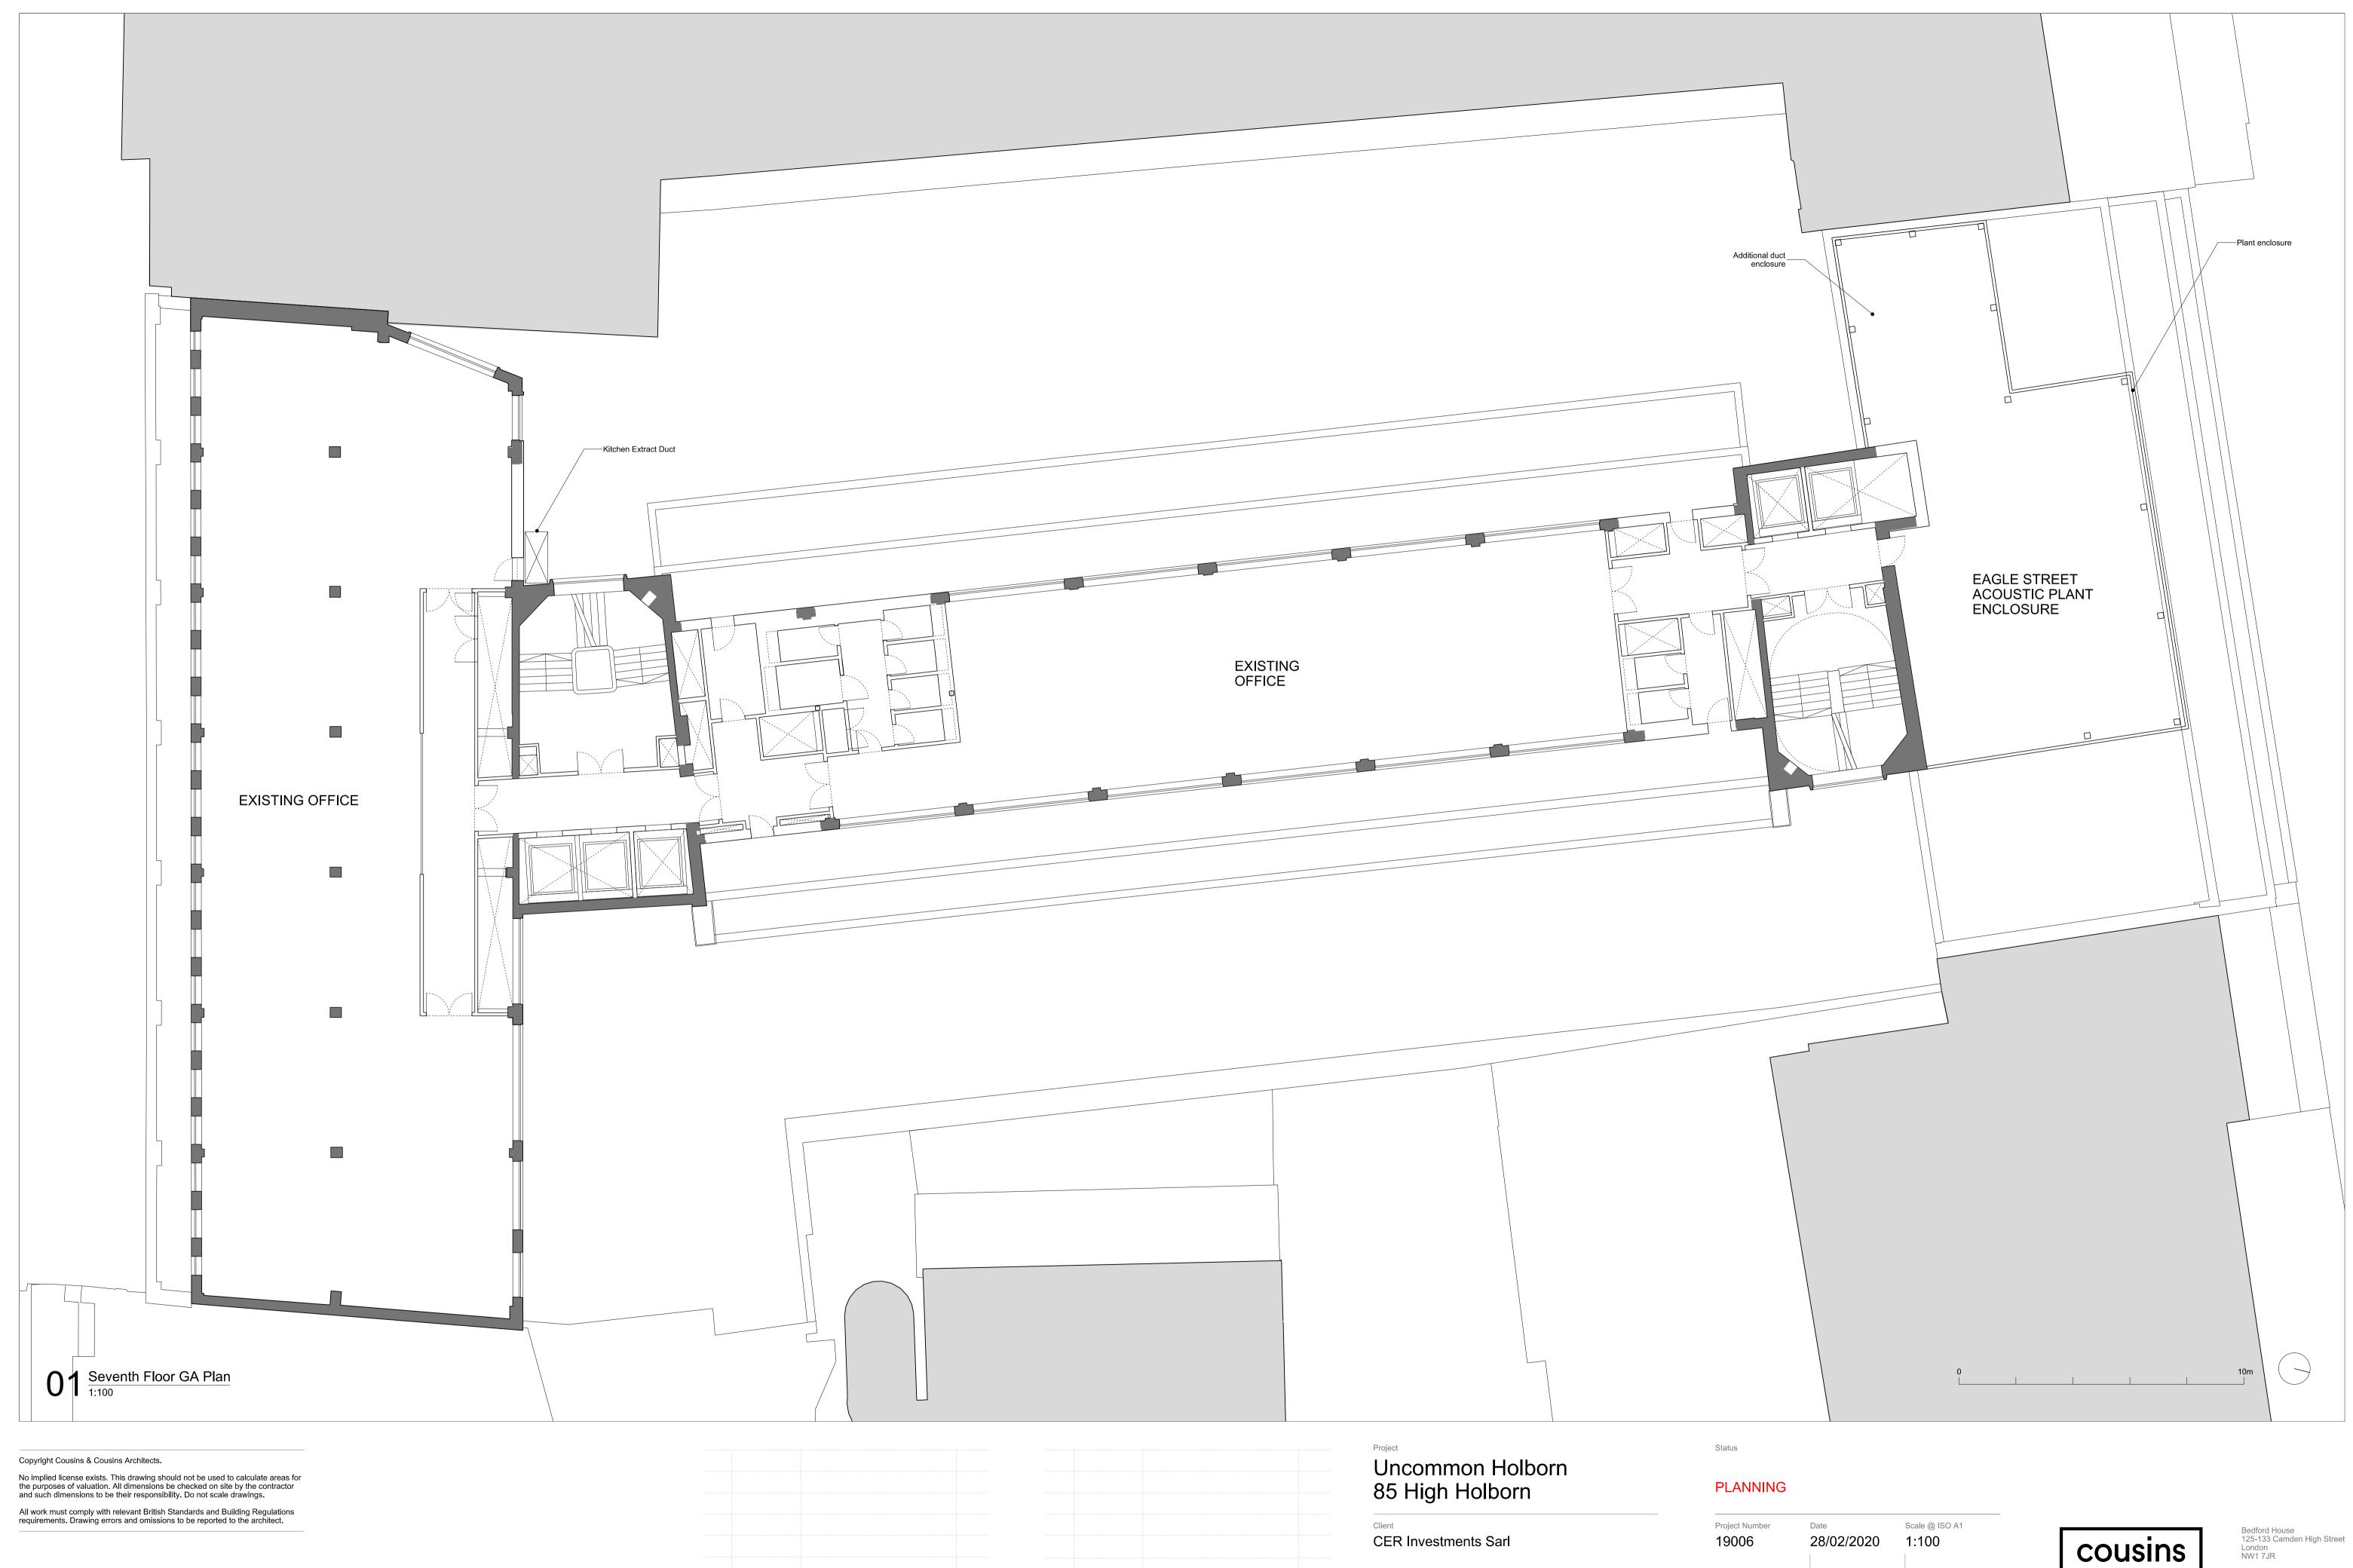

Planning Application

Proposed GA

Seventh Floor Plan

NVV1 /JR


Drawn By Approved By Drawing Number

P1


19006\_20\_EE\_107


info@cousinsandcousins.com www.cousinsandcousins.com


cousins

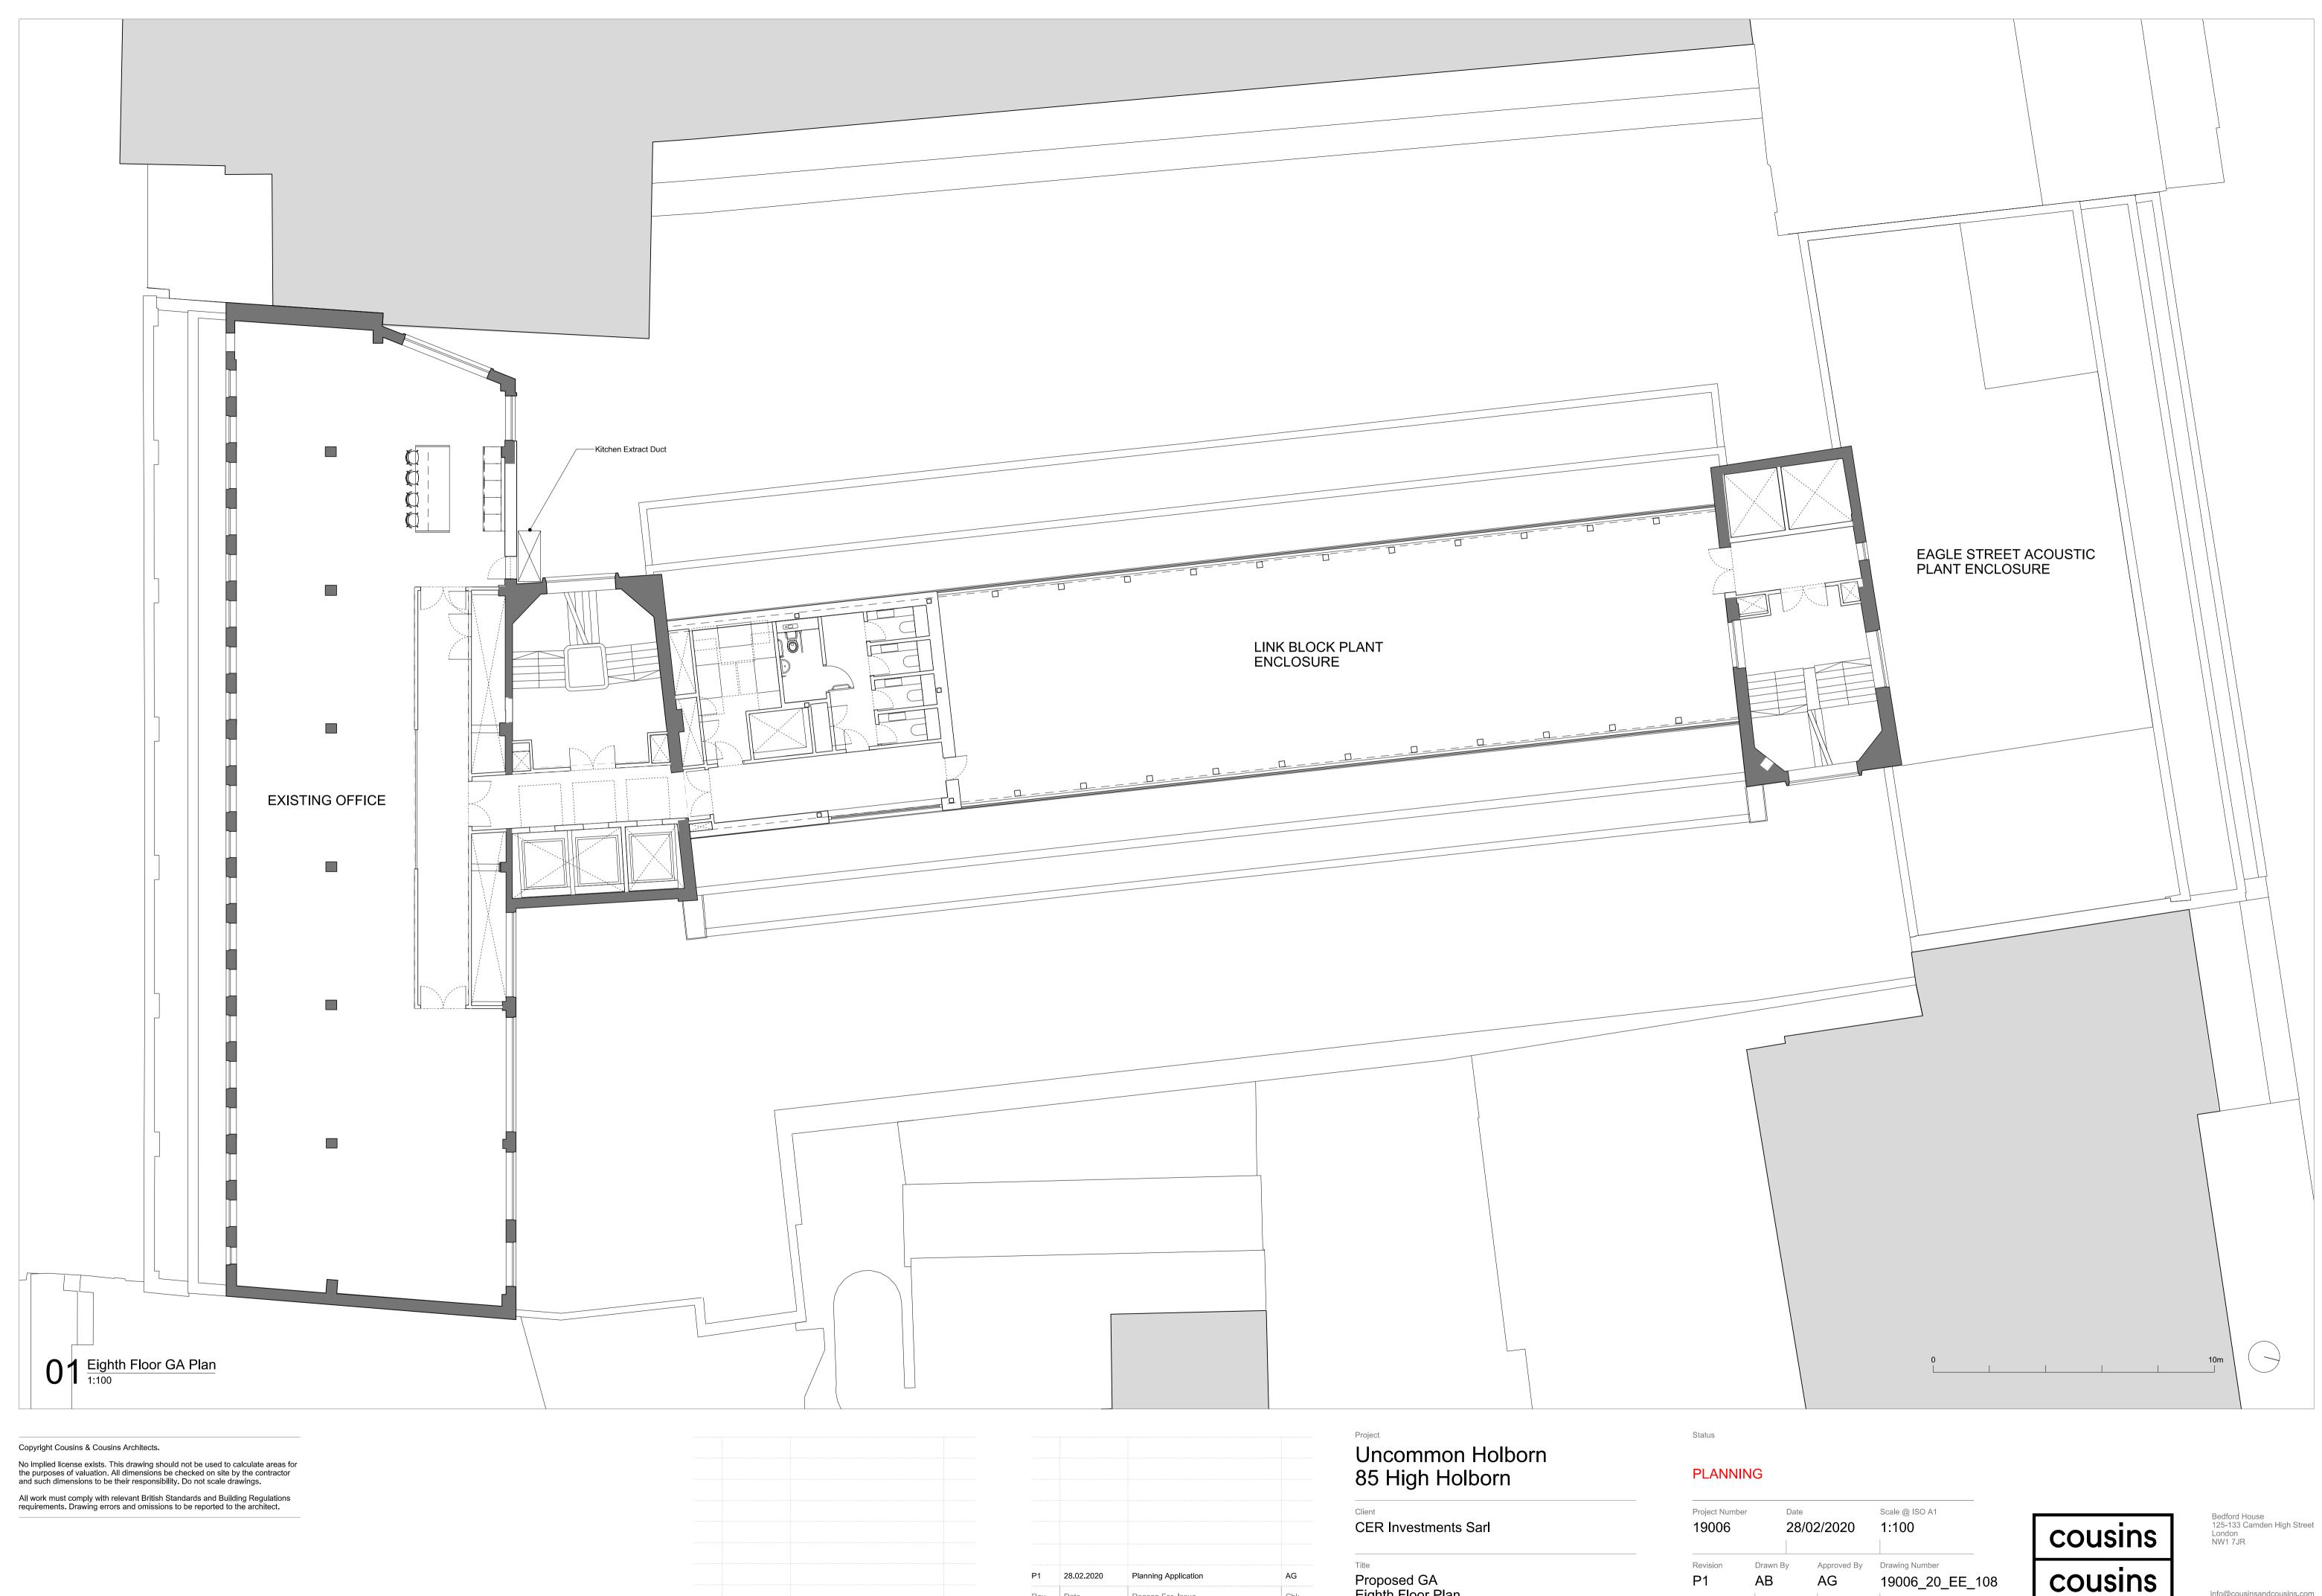



Eighth Floor Plan

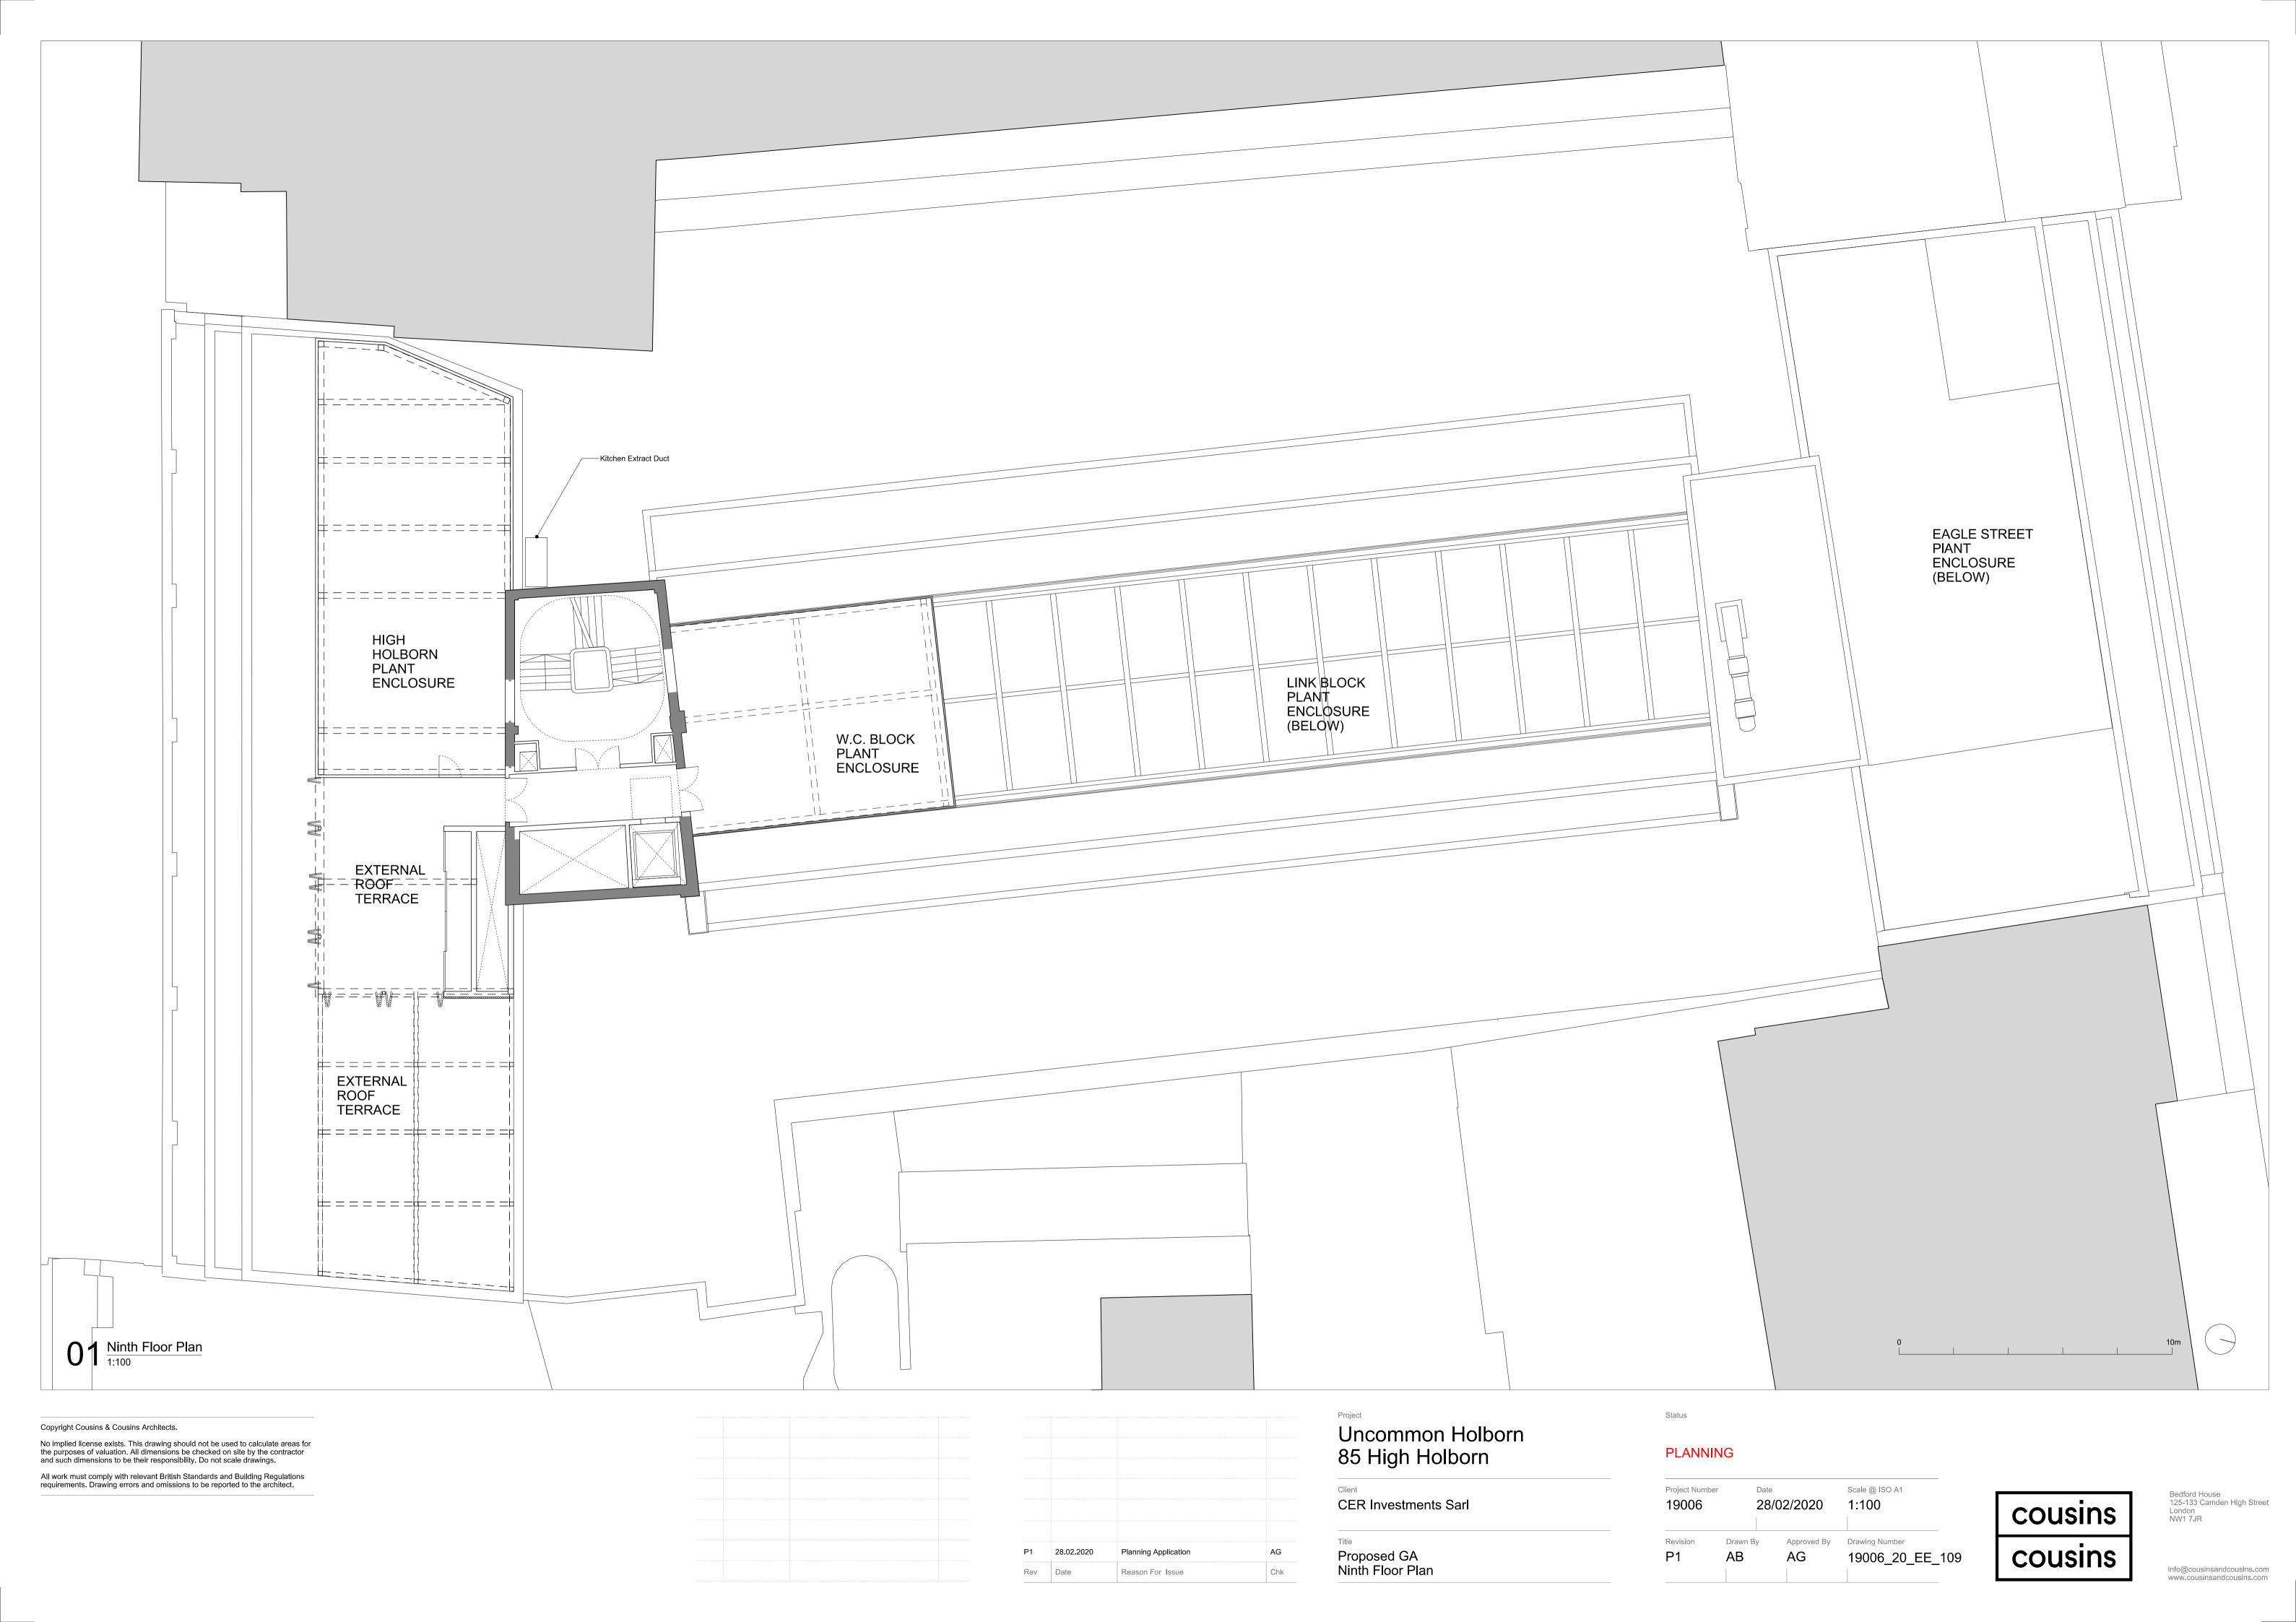

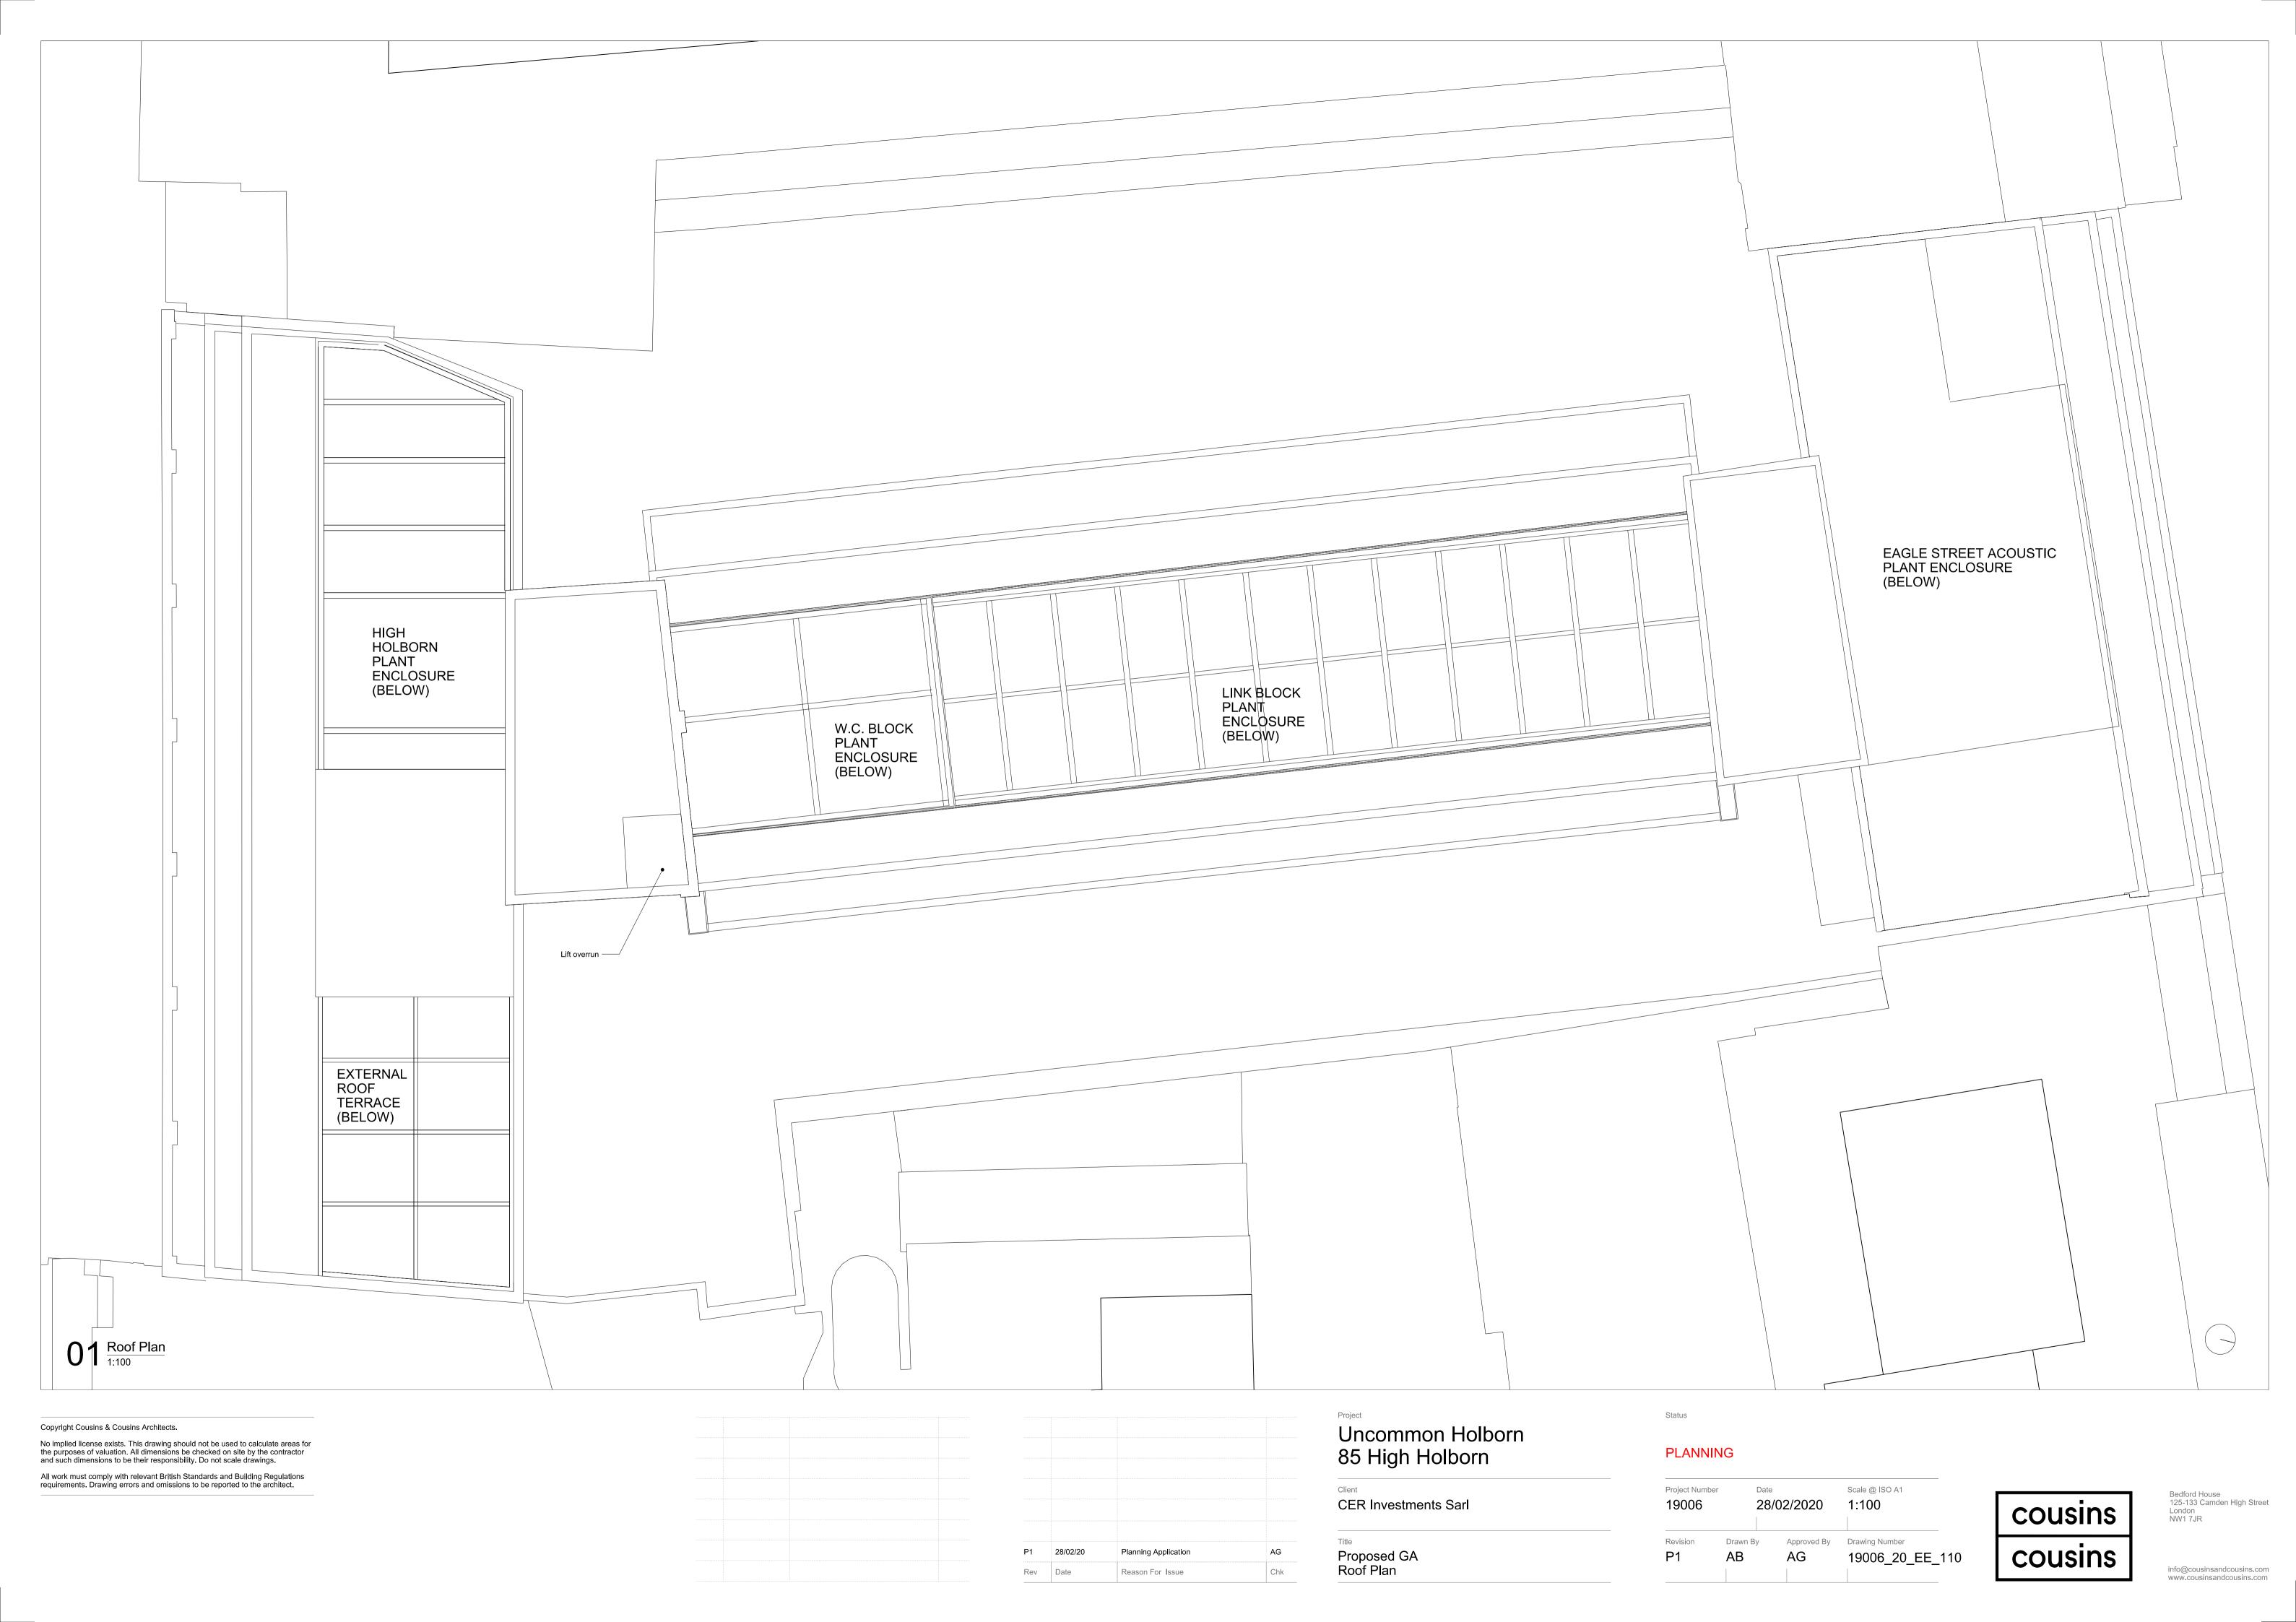

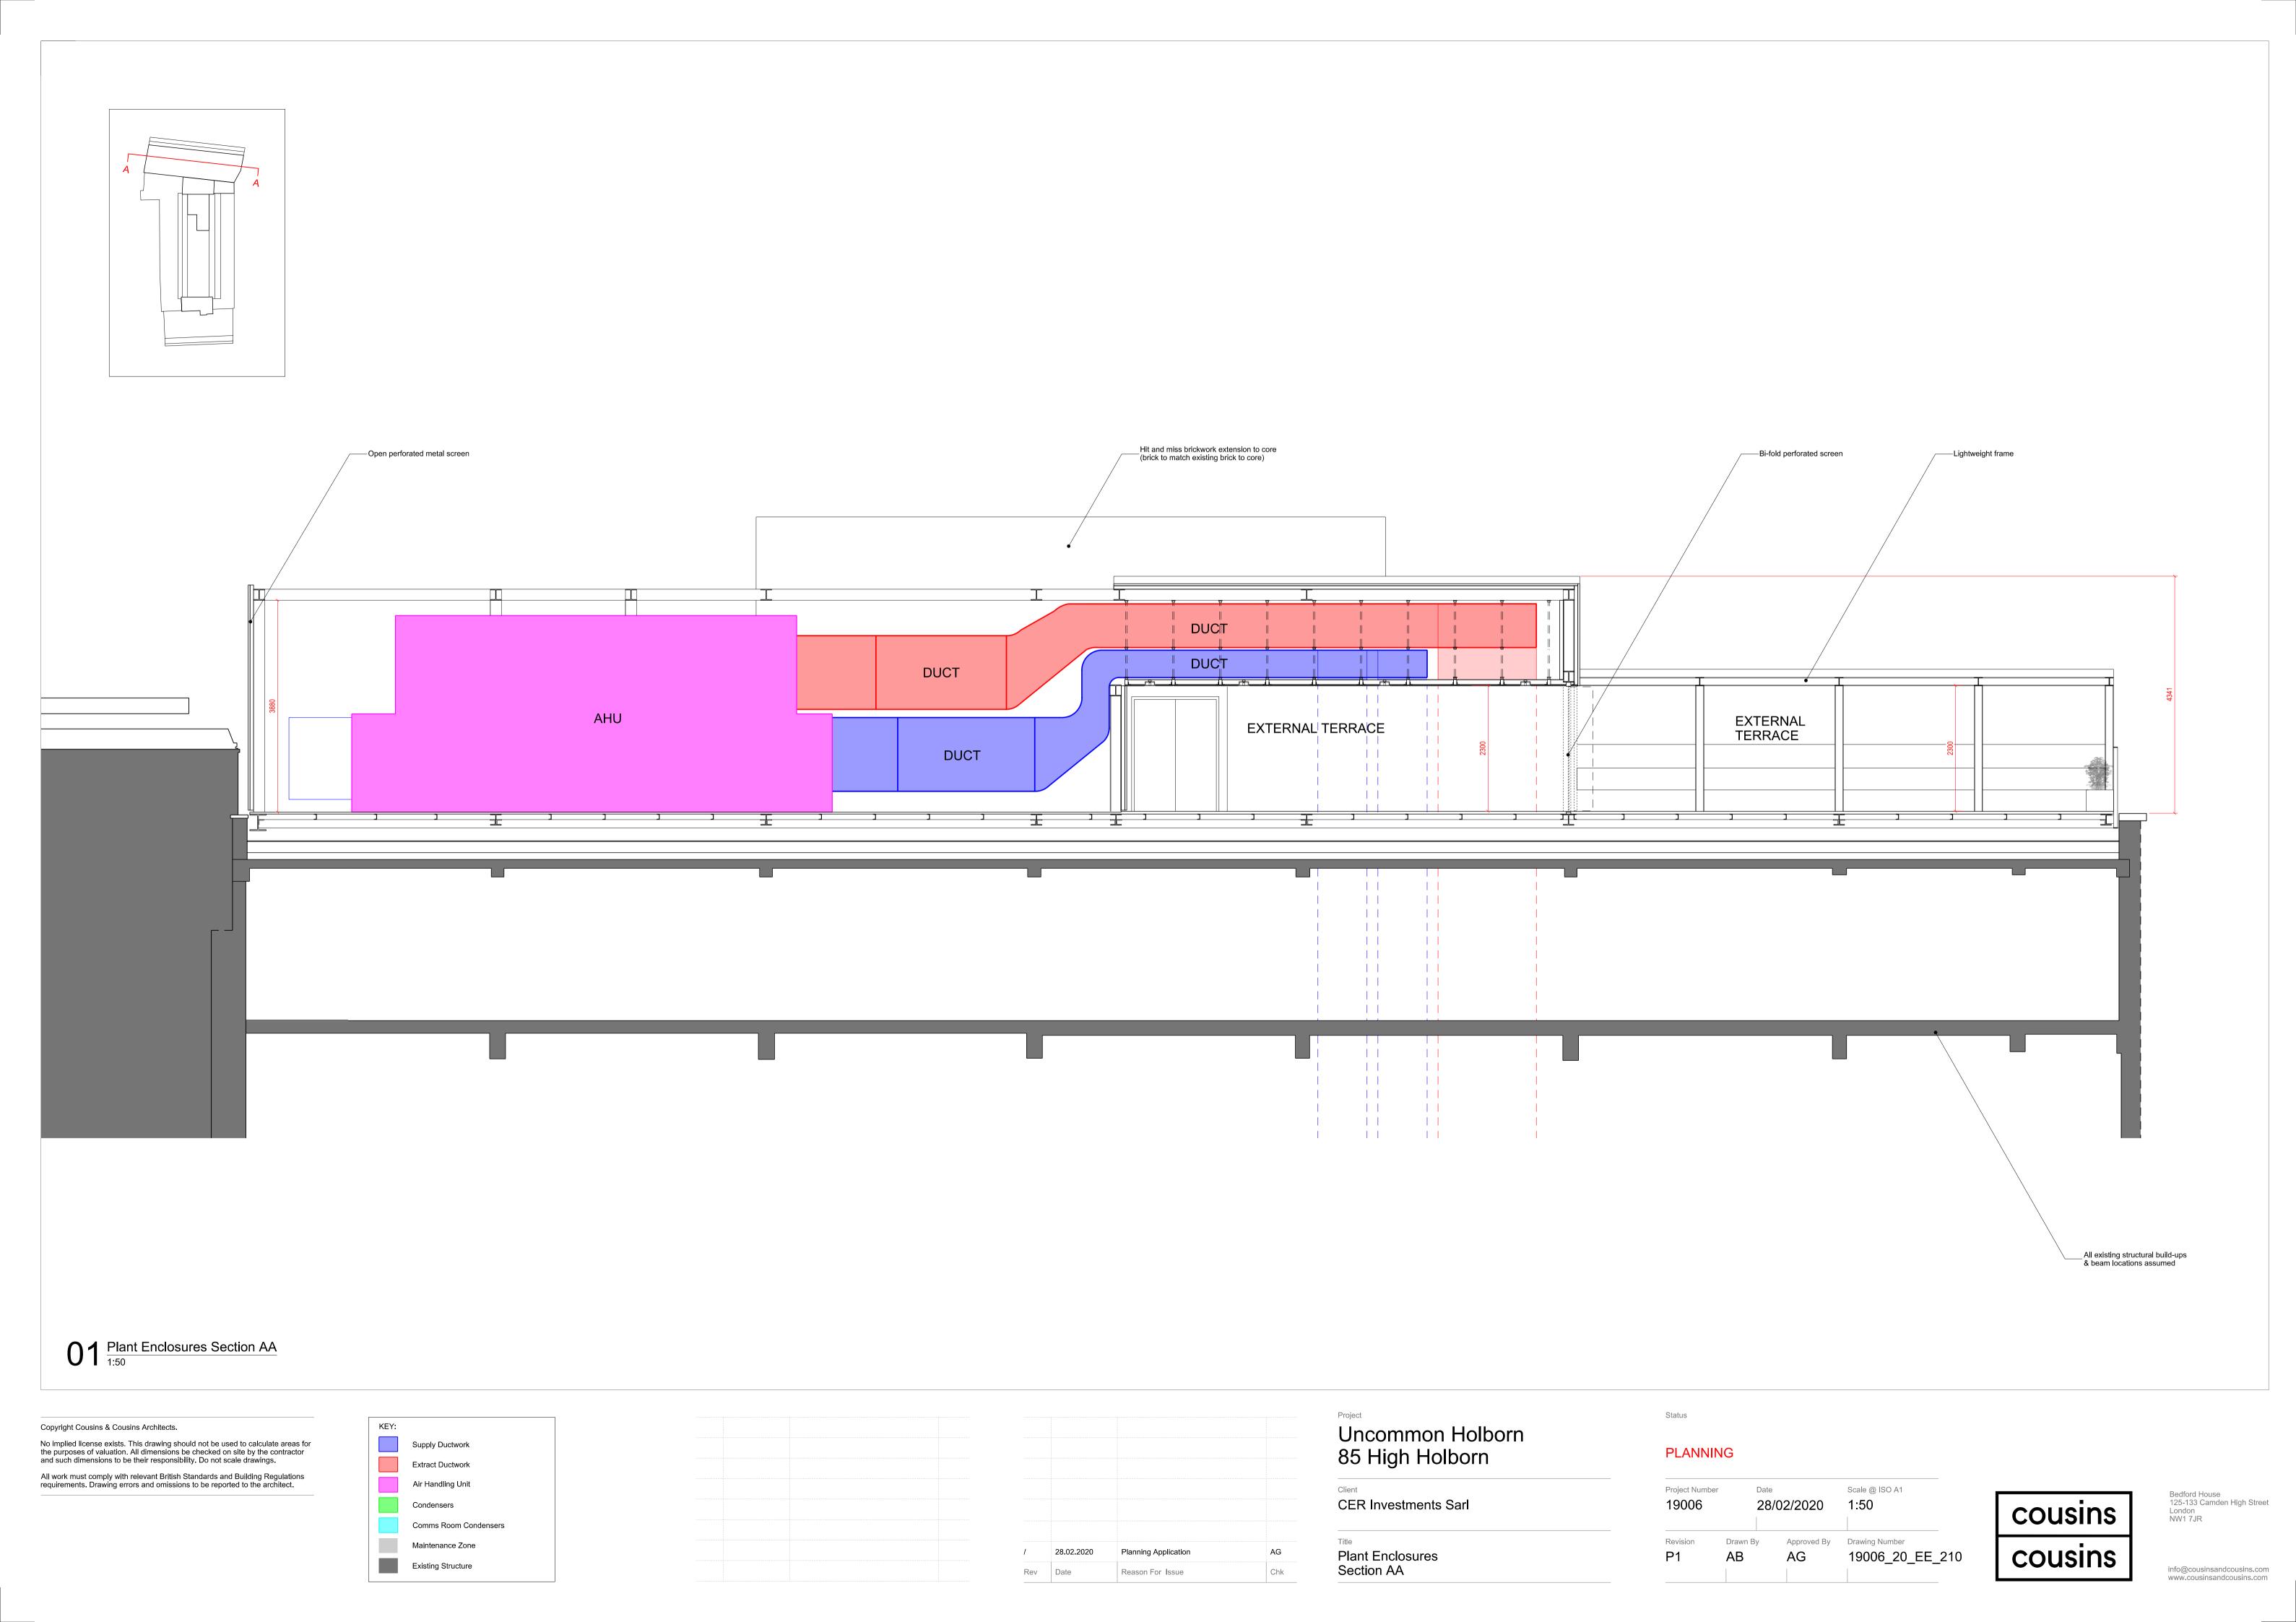

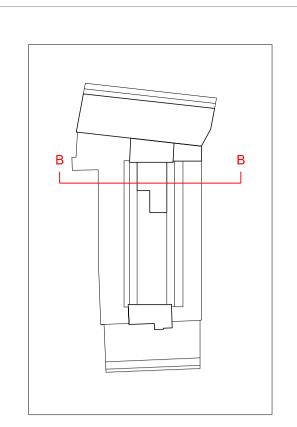

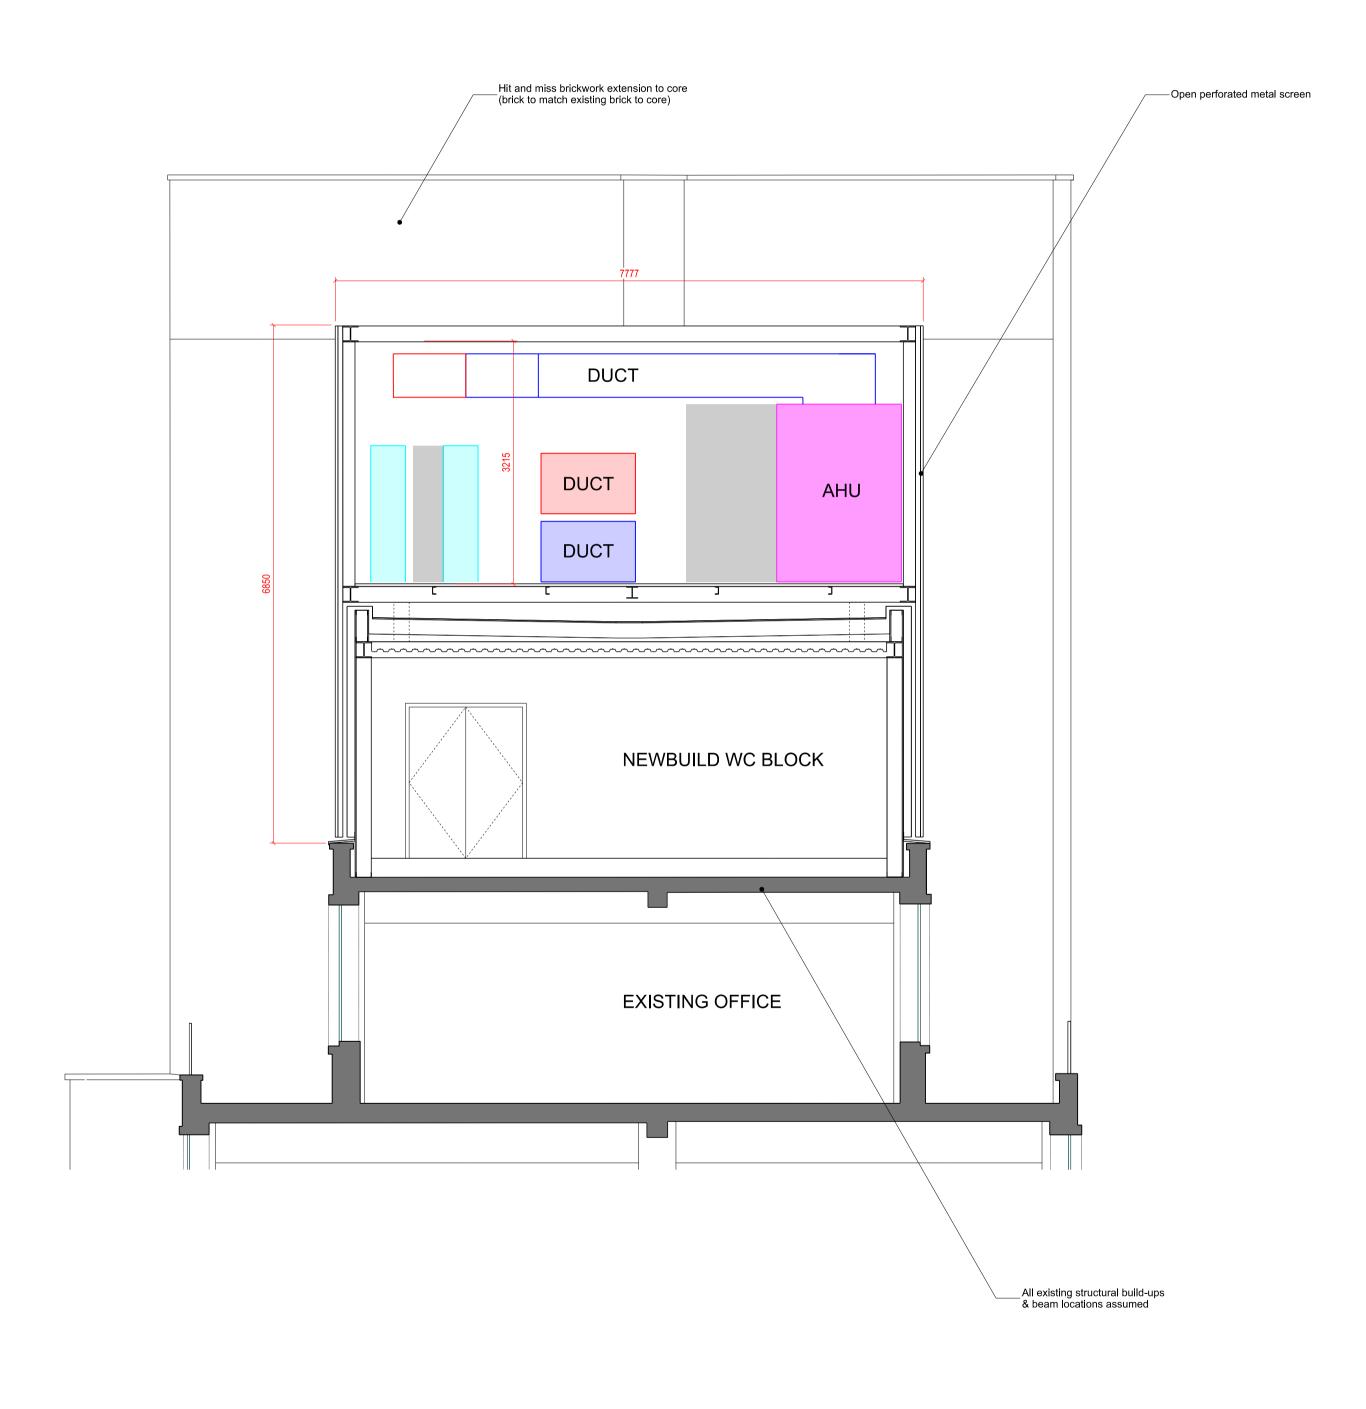



 $01 \frac{\text{Plant Enclosures Section BB}}{1:50}$ 

Copyright Cousins & Cousins Architects.

No implied license exists. This drawing should not be used to calculate areas for the purposes of valuation. All dimensions be checked on site by the contractor and such dimensions to be their responsibility. Do not scale drawings.

All work must comply with relevant British Standards and Building Regulations requirements. Drawing errors and omissions to be reported to the architect.

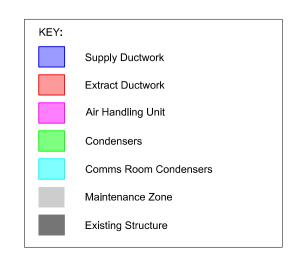

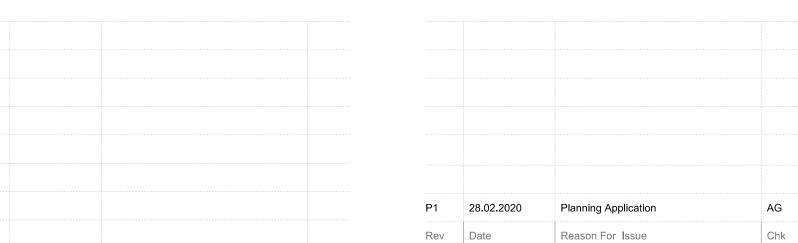


# Uncommon Holborn 85 High Holborn

Client	
CER Investments Sarl	
Title	
Plant Enclosures	
i lant Endlosares	


Status

### PLANNING

1:50
Drawing Number
/

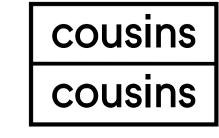

Bedford House 125-133 Camden High Street London NW1 7JR

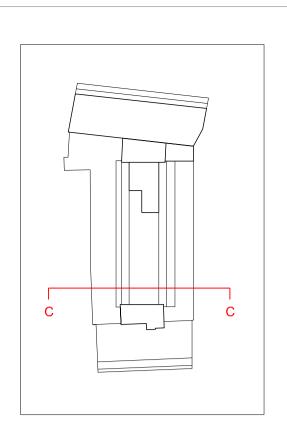



O 1 Plant Enclosures Section CC

Copyright Cousins & Cousins Architects.

No implied license exists. This drawing should not be used to calculate areas for the purposes of valuation. All dimensions be checked on site by the contractor and such dimensions to be their responsibility. Do not scale drawings.

All work must comply with relevant British Standards and Building Regulations requirements. Drawing errors and omissions to be reported to the architect.

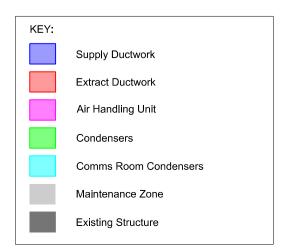

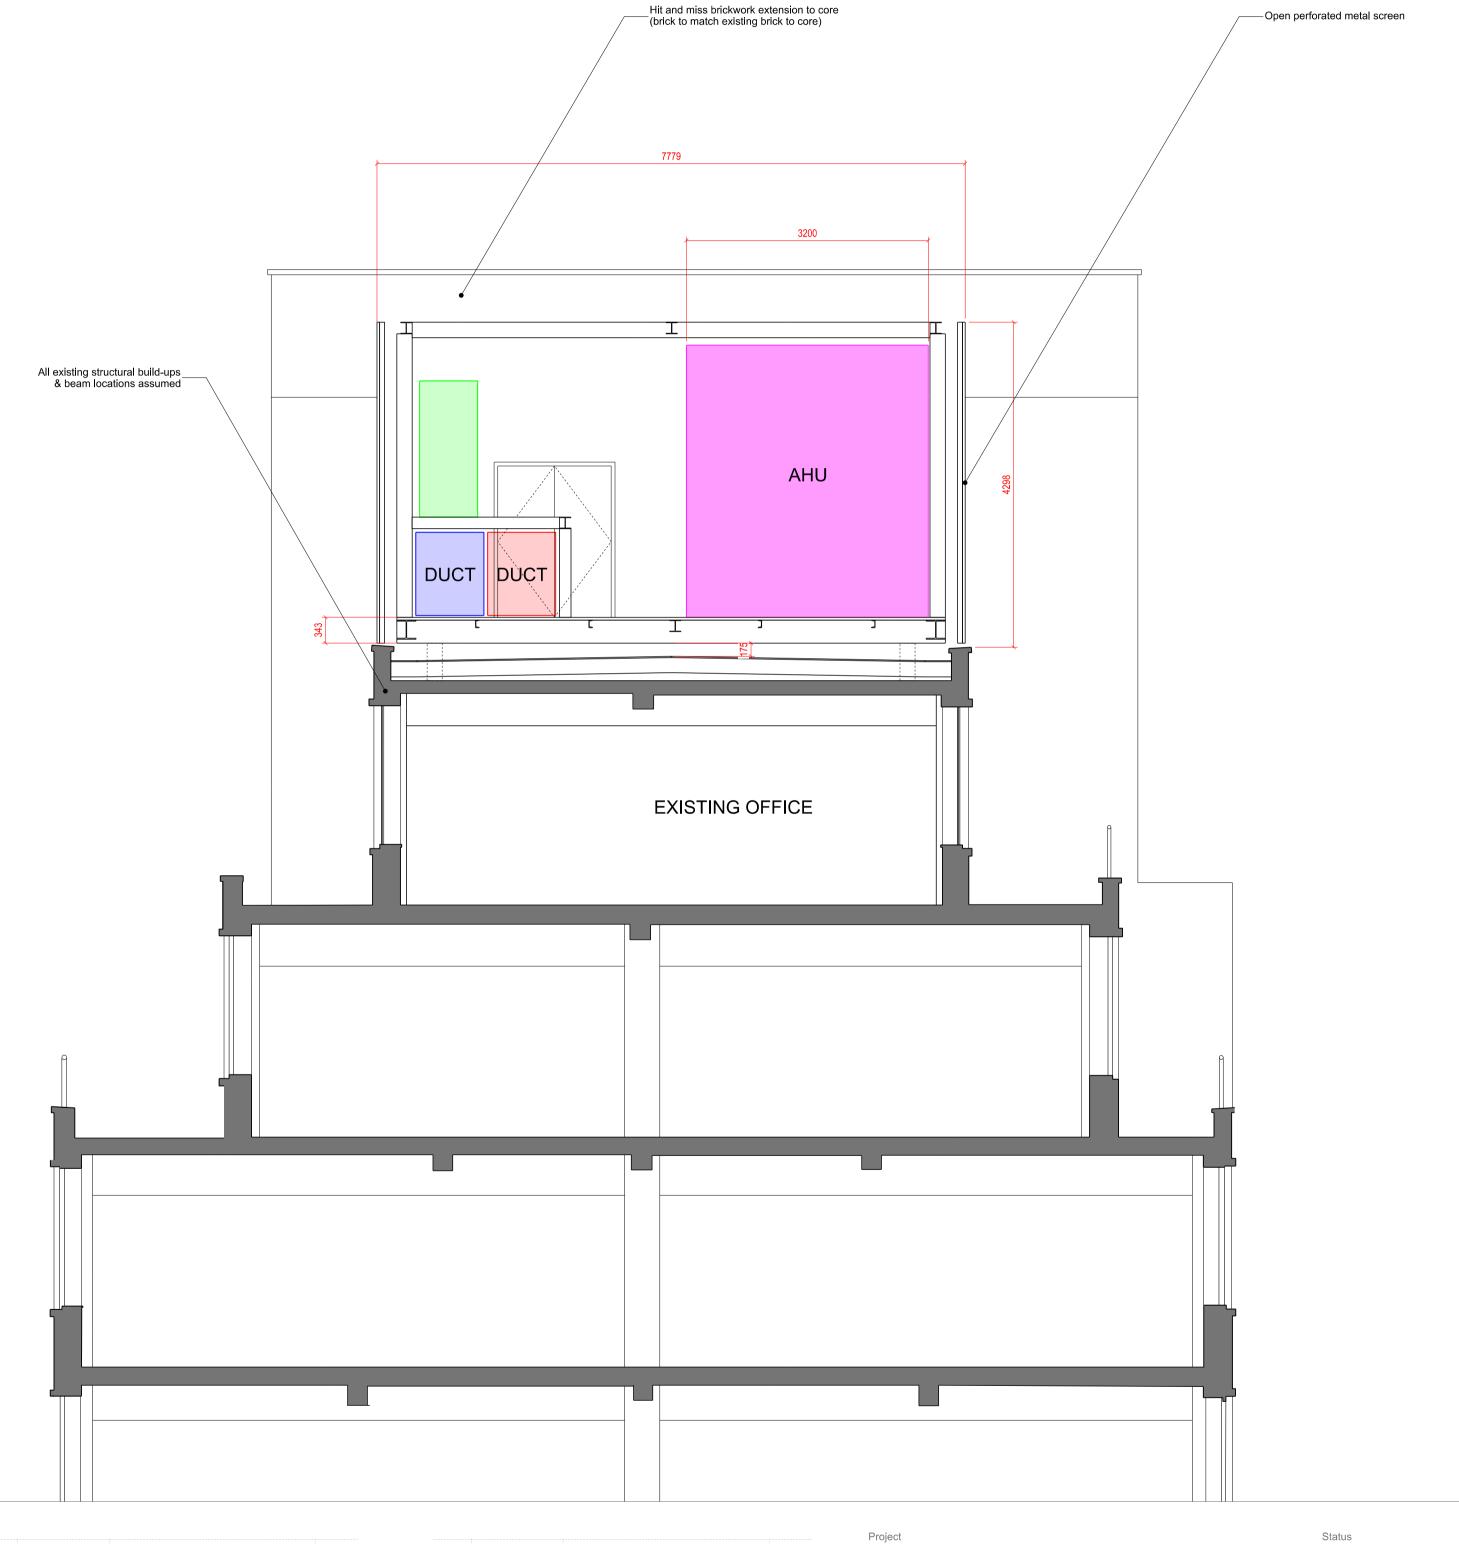

P1 28.02.2020

Planning Application

Reason For Issue

# Uncommon Holborn 85 High Holborn


**CER Investments Sarl** Plant Enclosures Section CC


### PLANNING


——Open perforated metal screen


Project Number	Date		Scale @ ISO A1
19006	28	/02/2020	1:50
Revision	Drawn Dr	Ammanuad Div	Deputing Number
Revision	Drawn By	Approved By	Drawing Number


cousins cousins Bedford House 125-133 Camden High Street London NW1 7JR

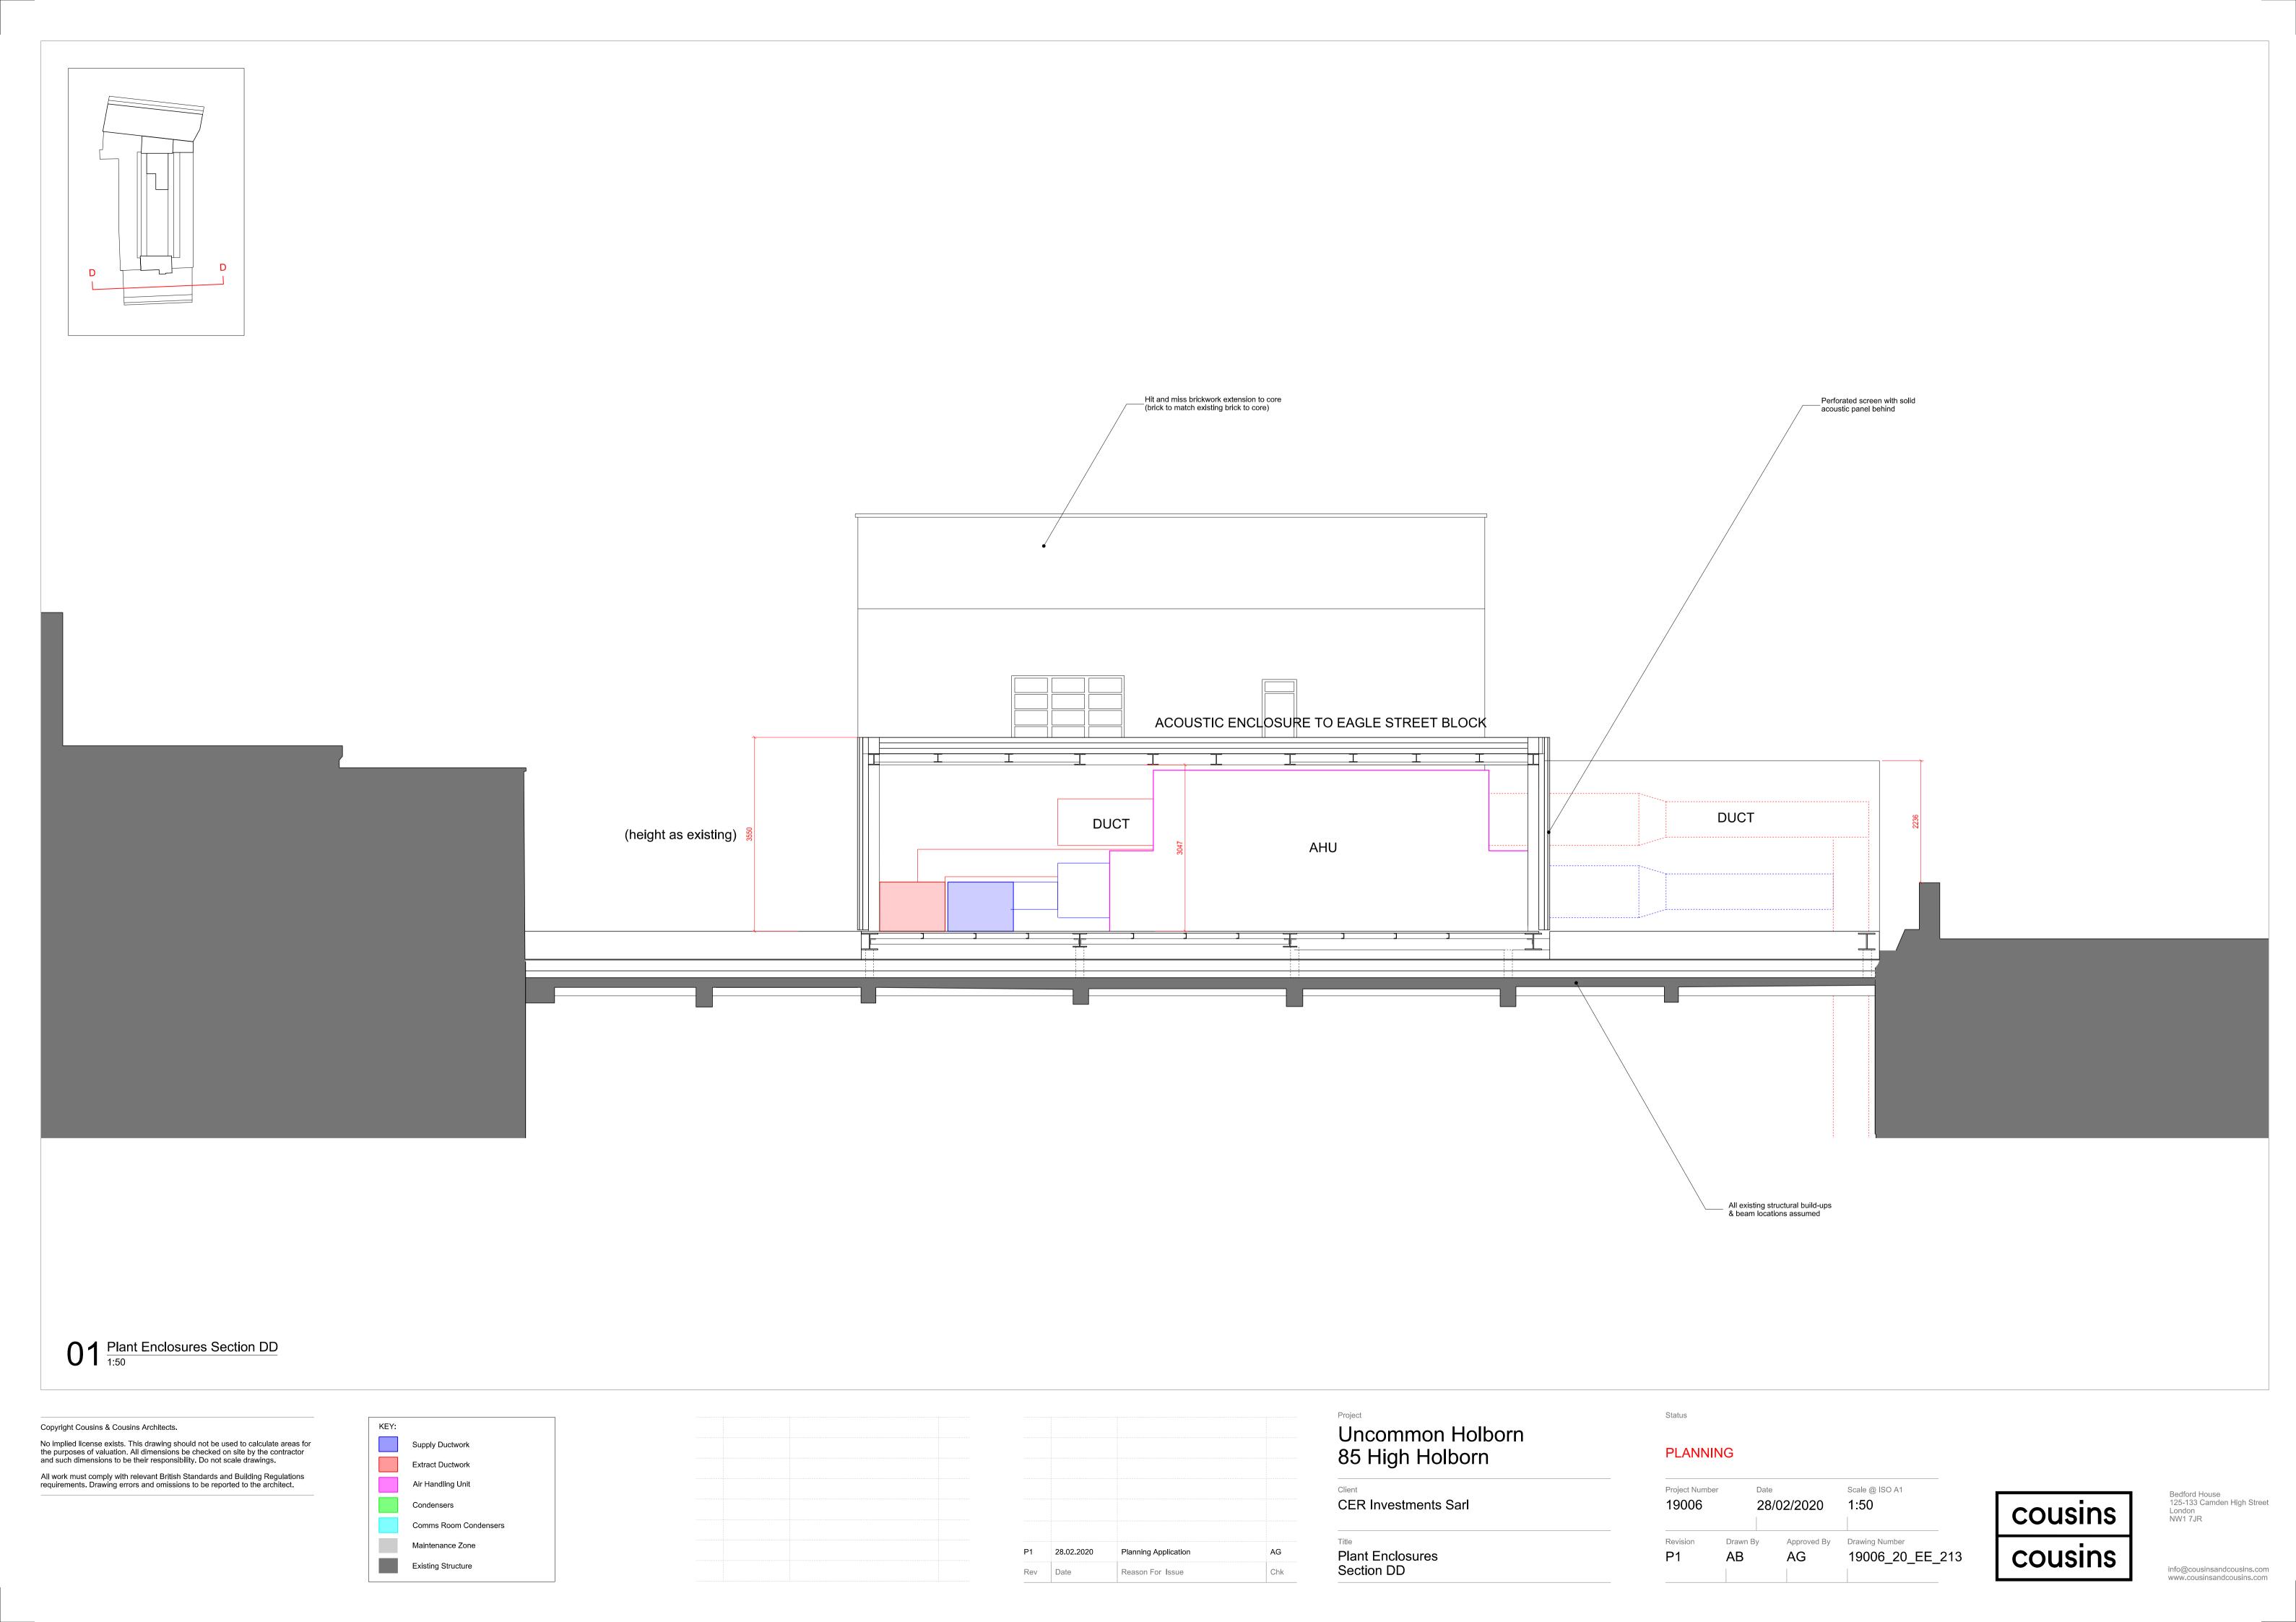


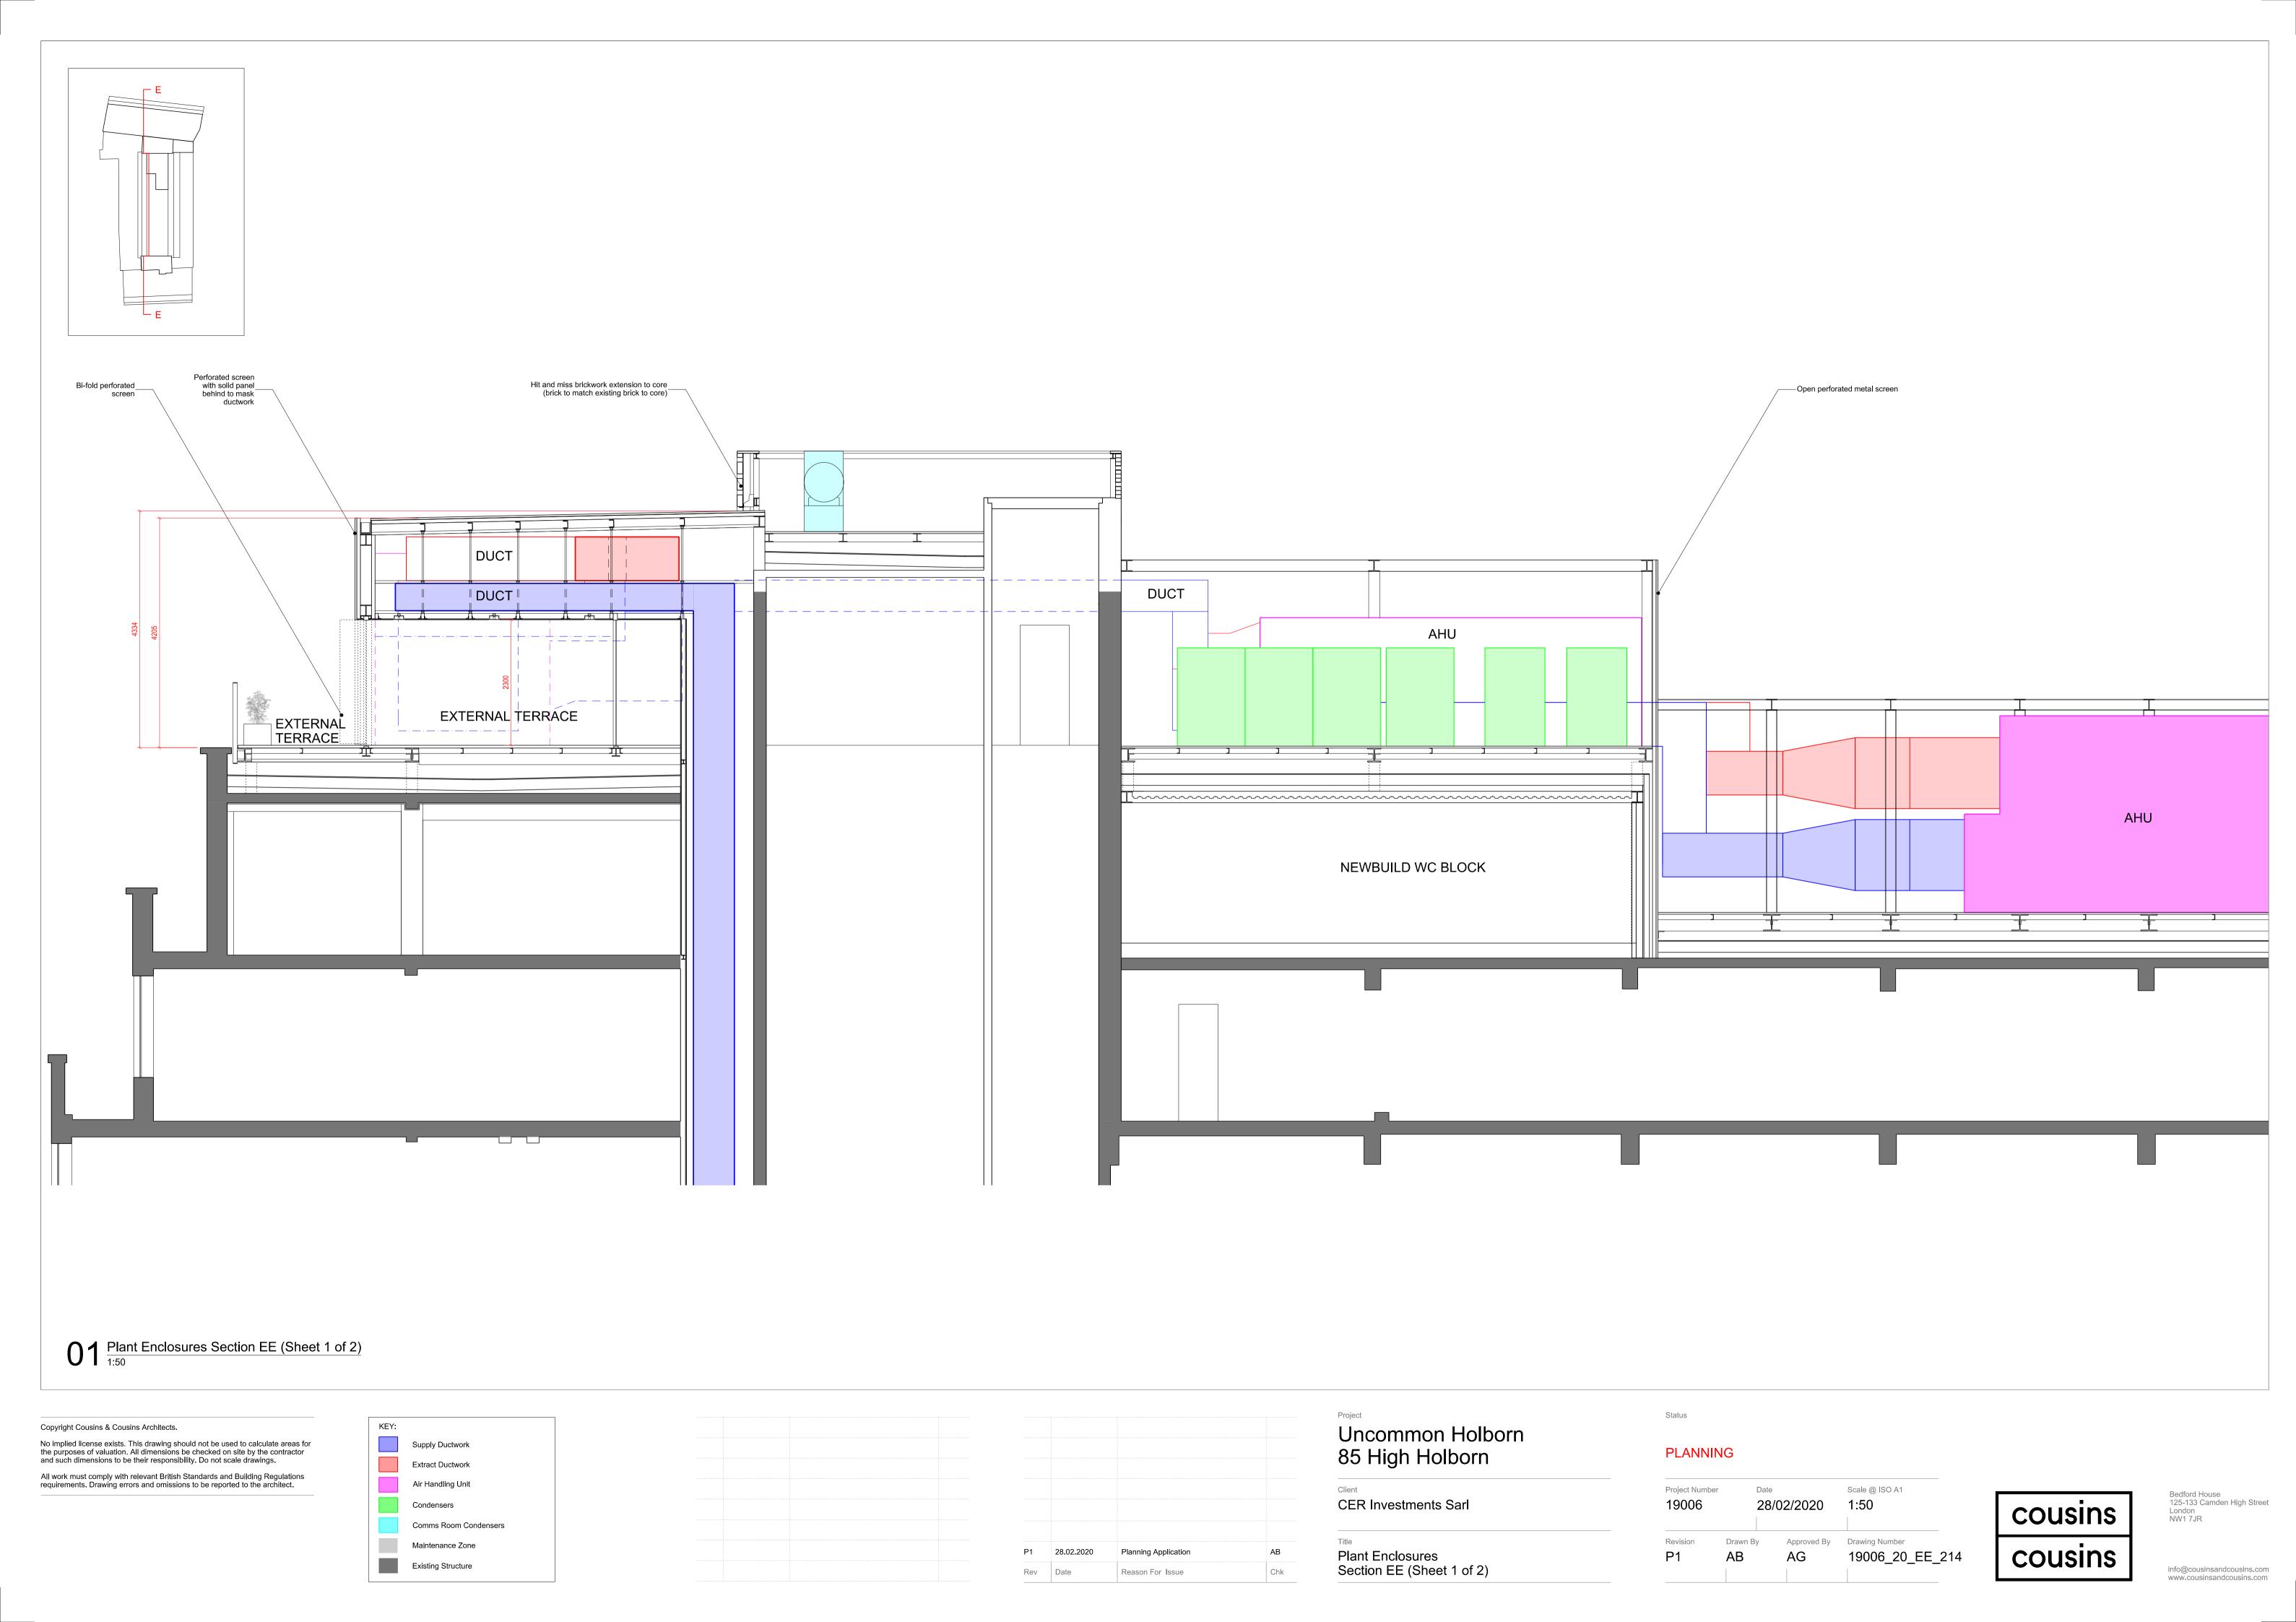


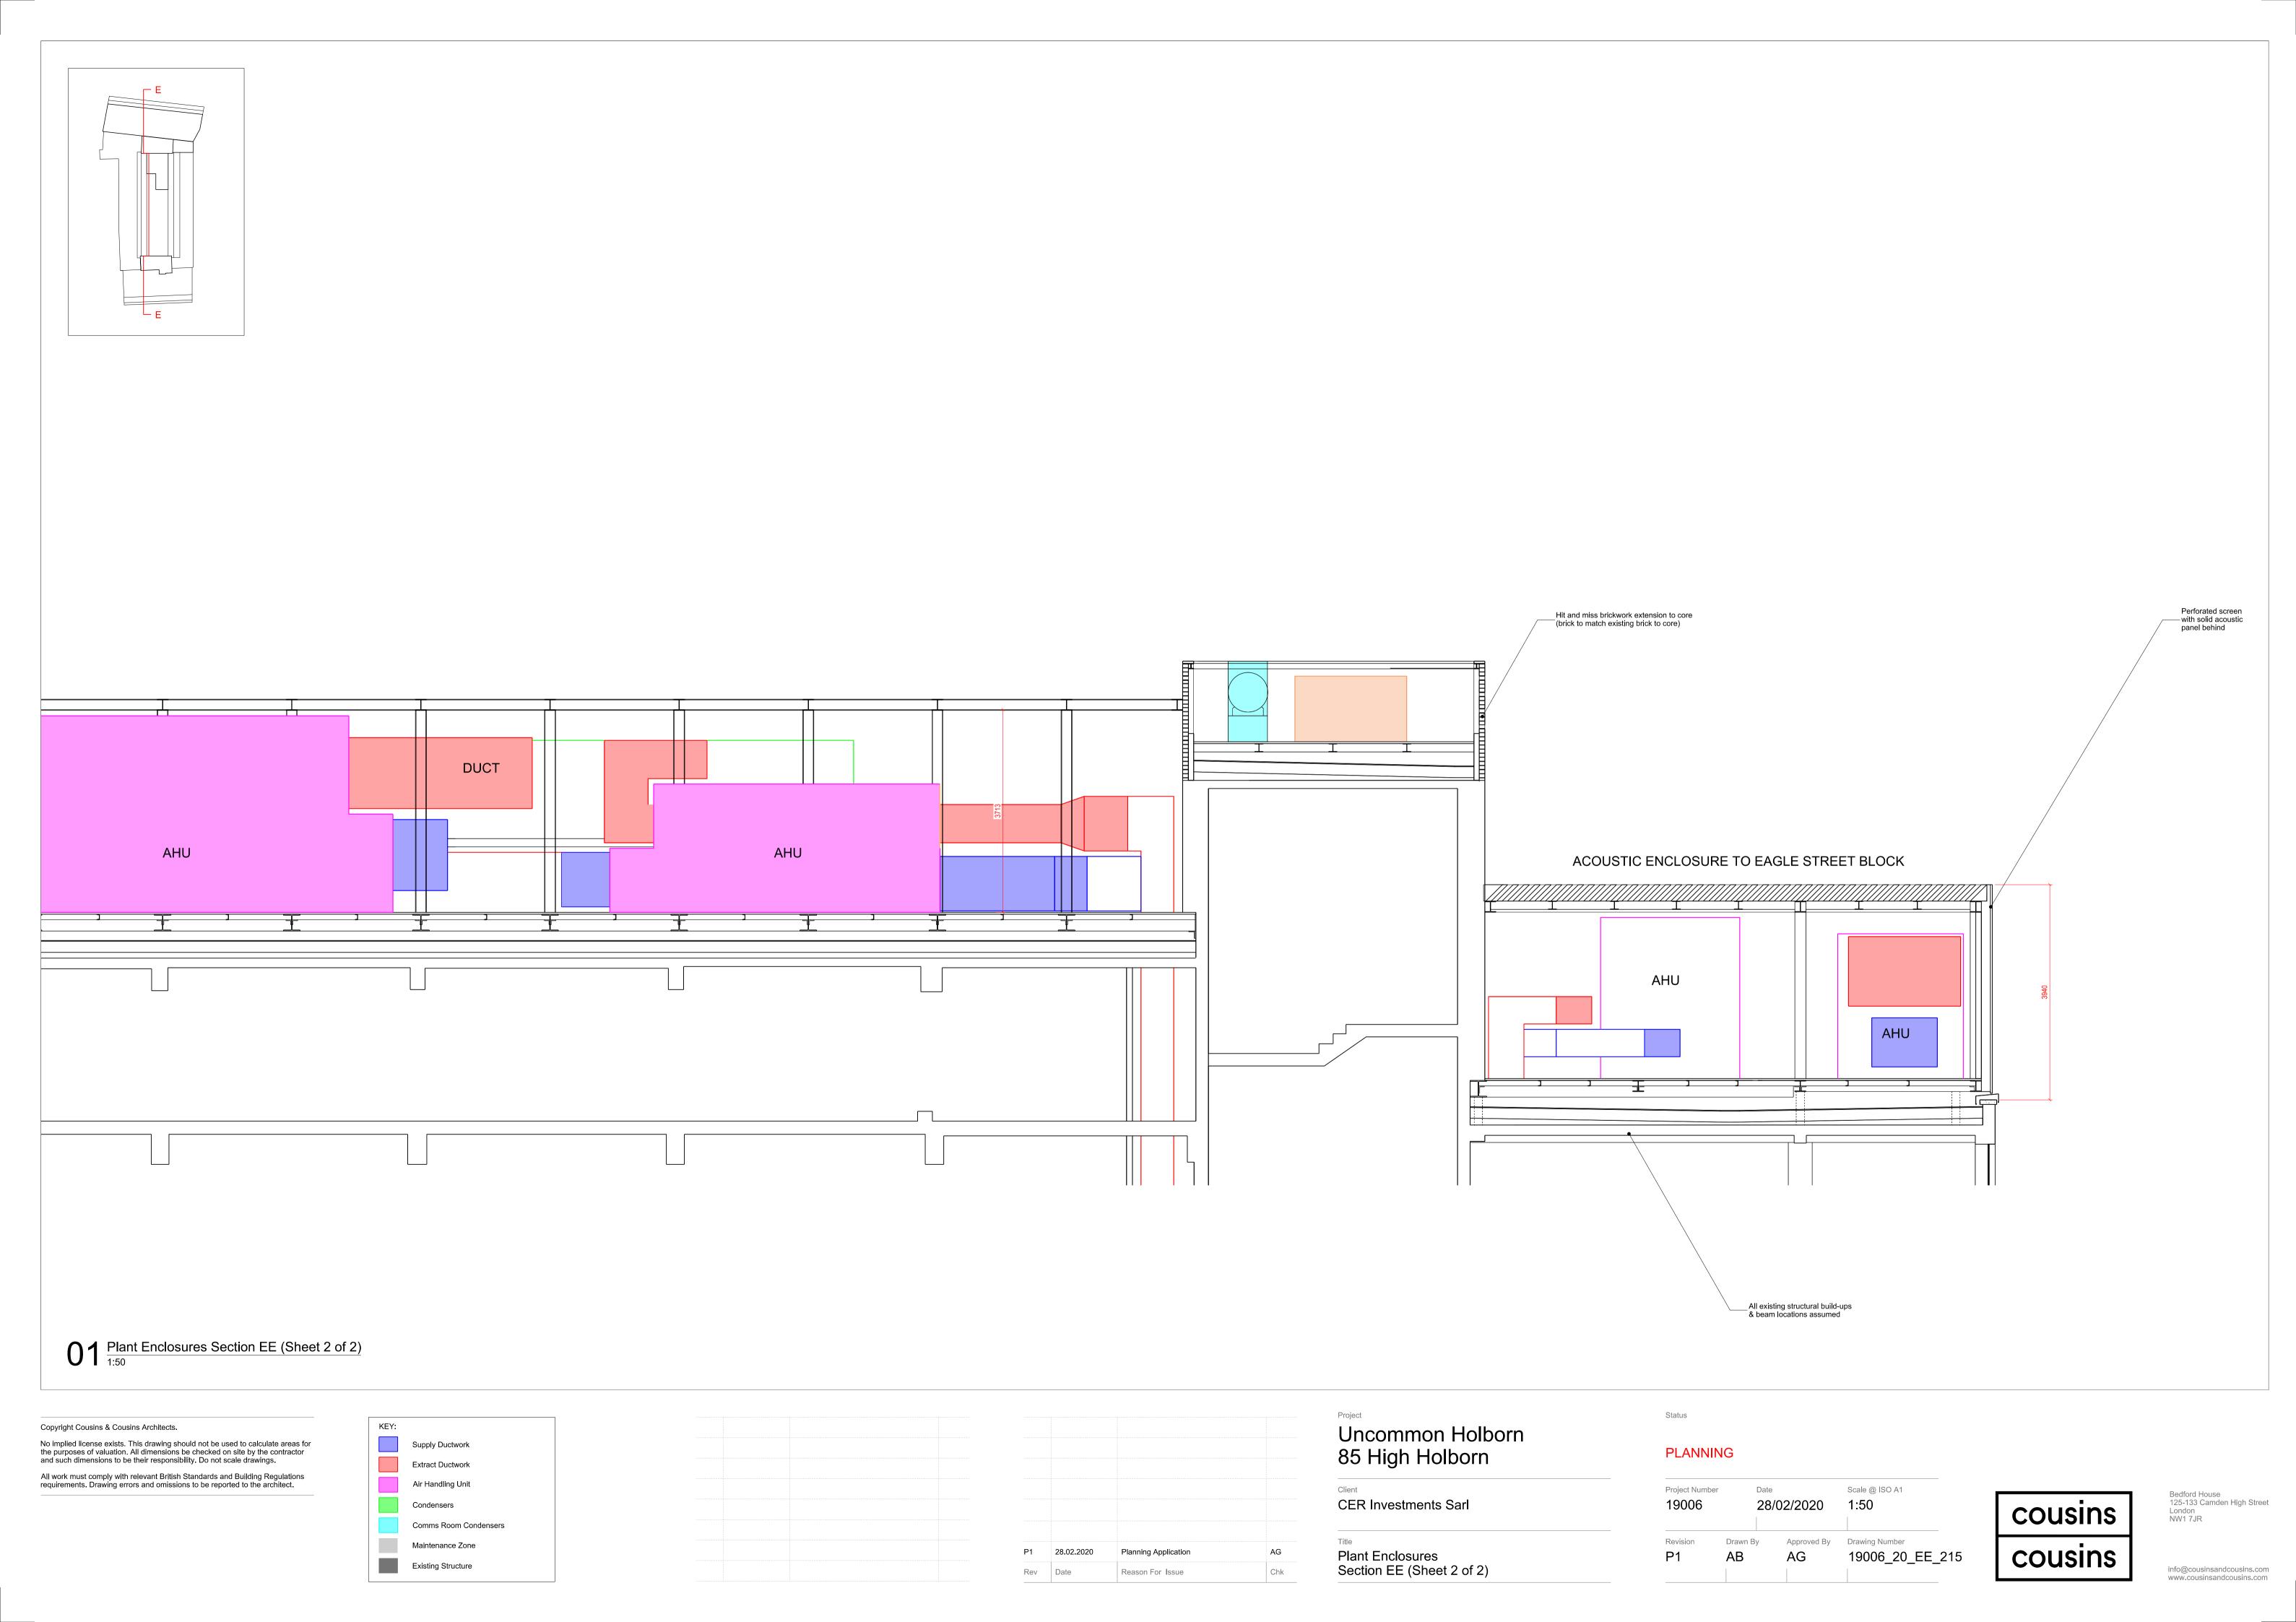


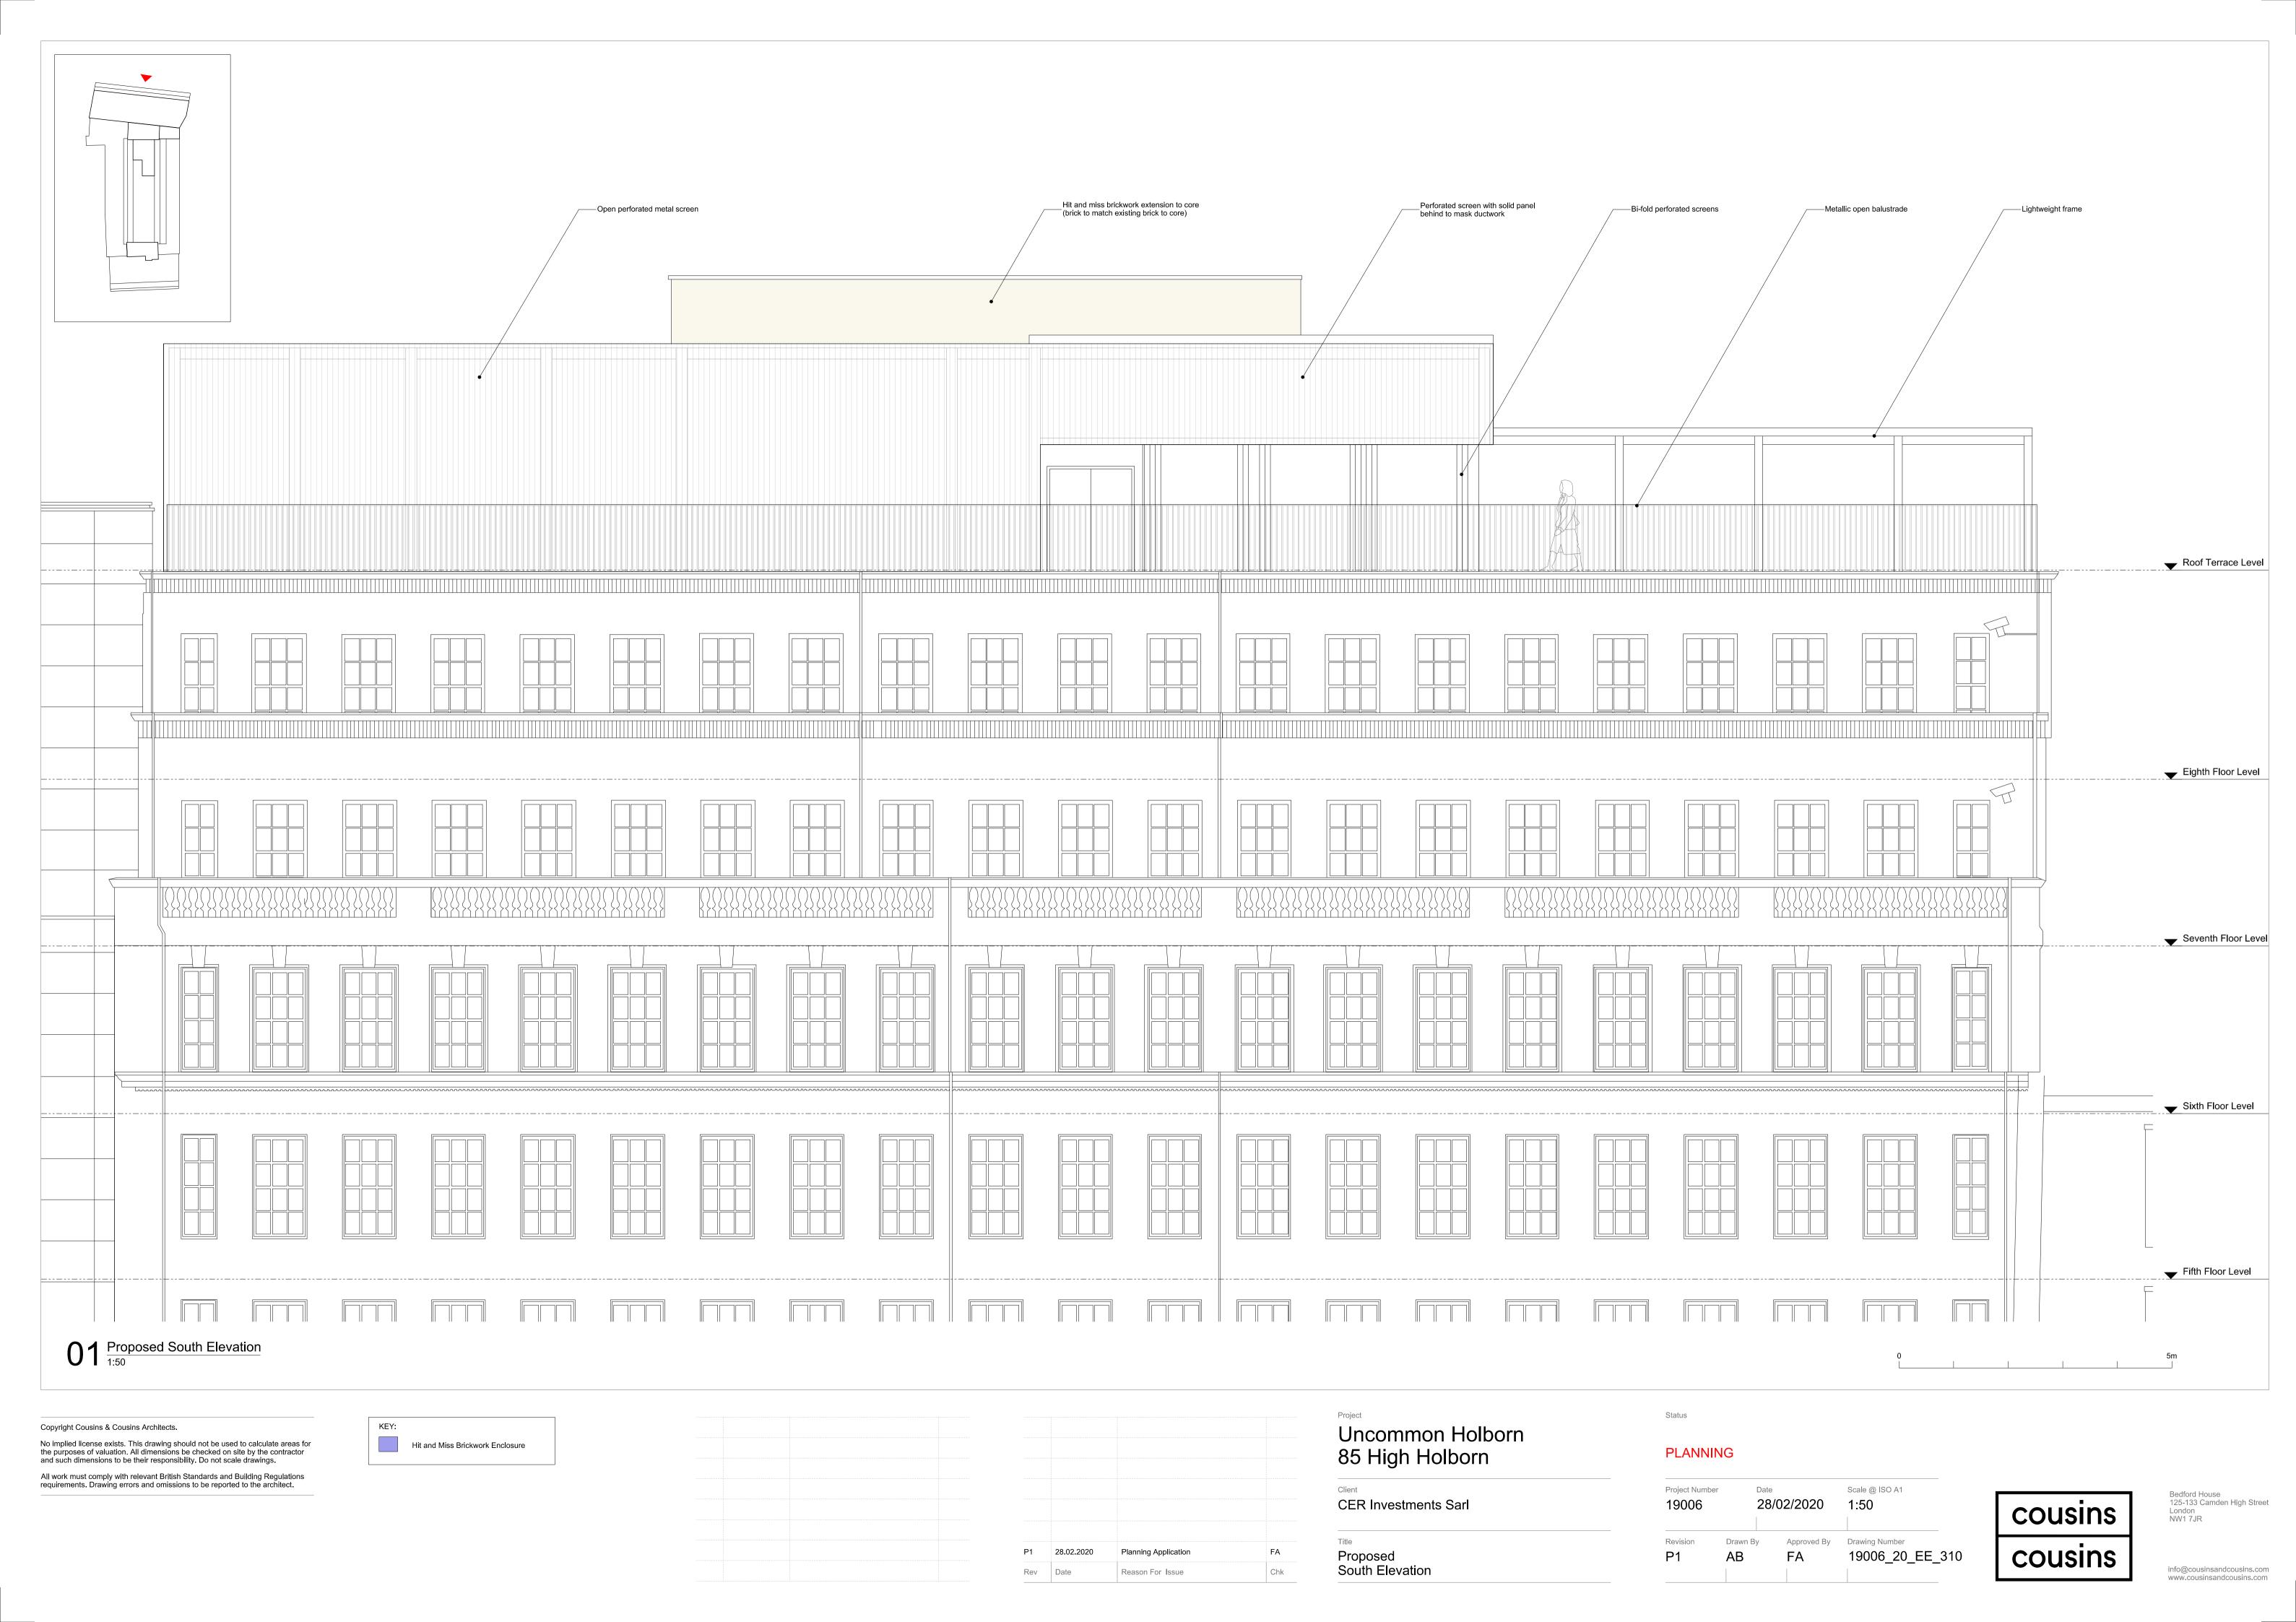

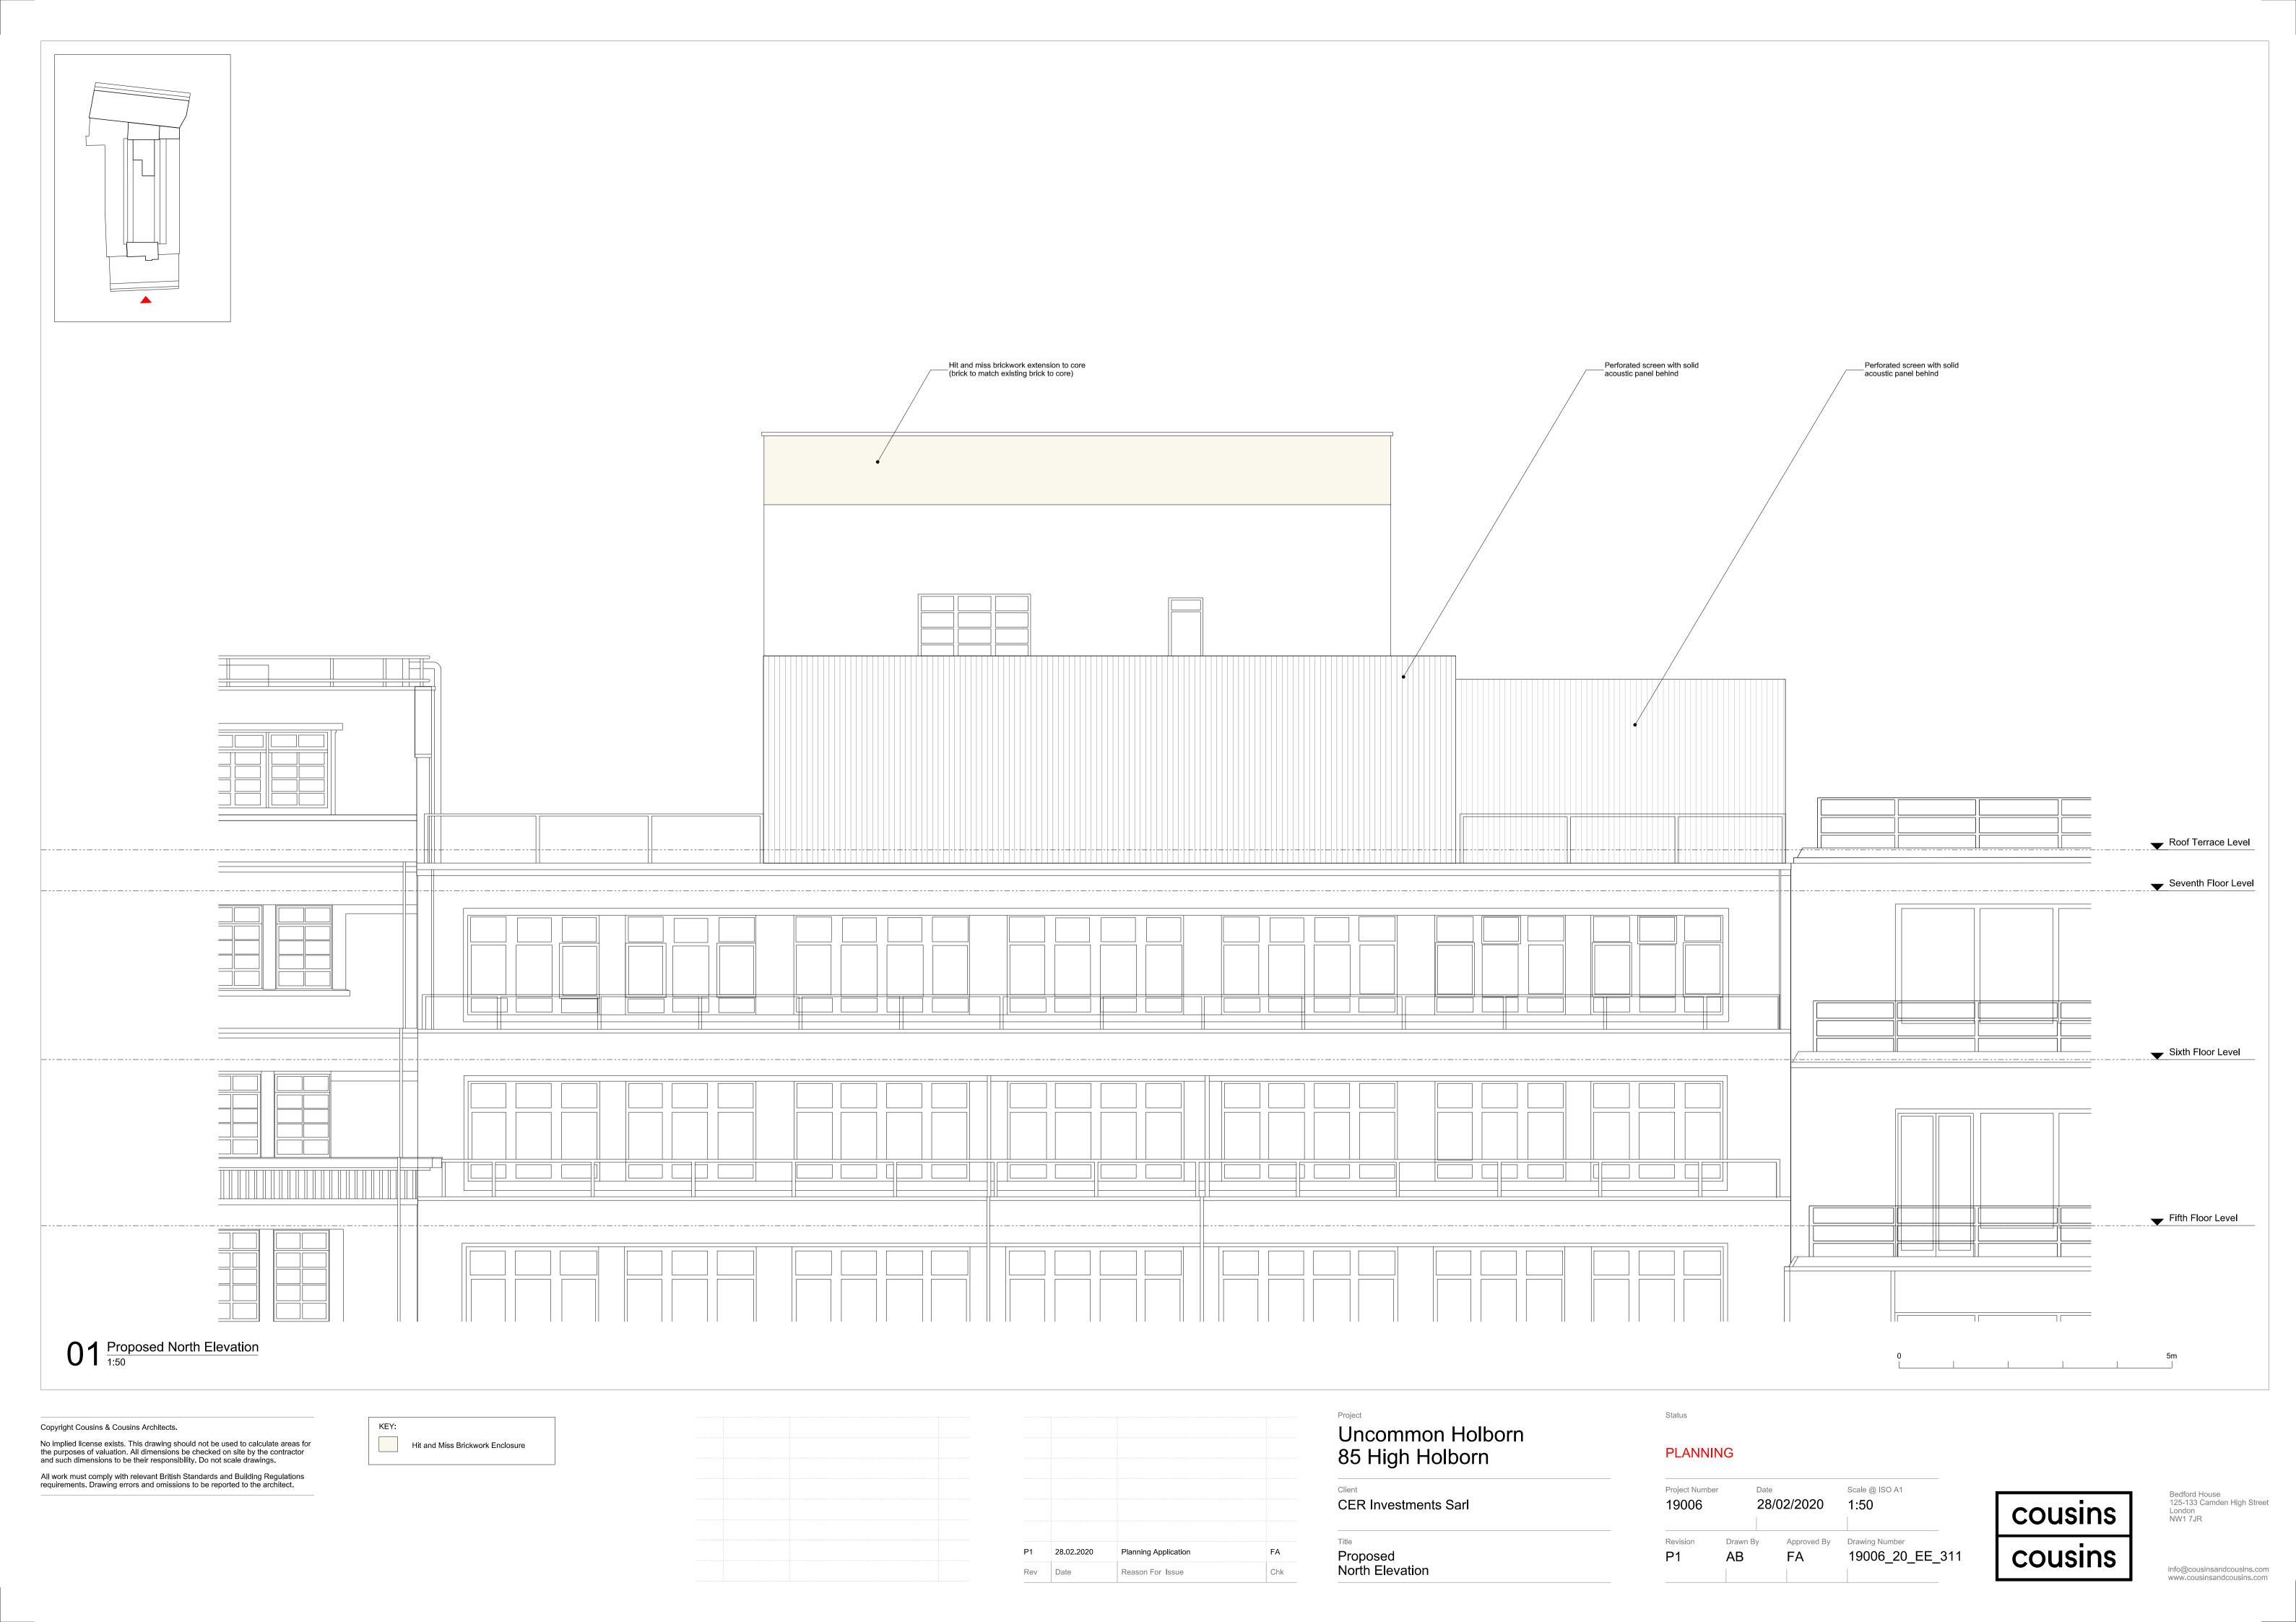

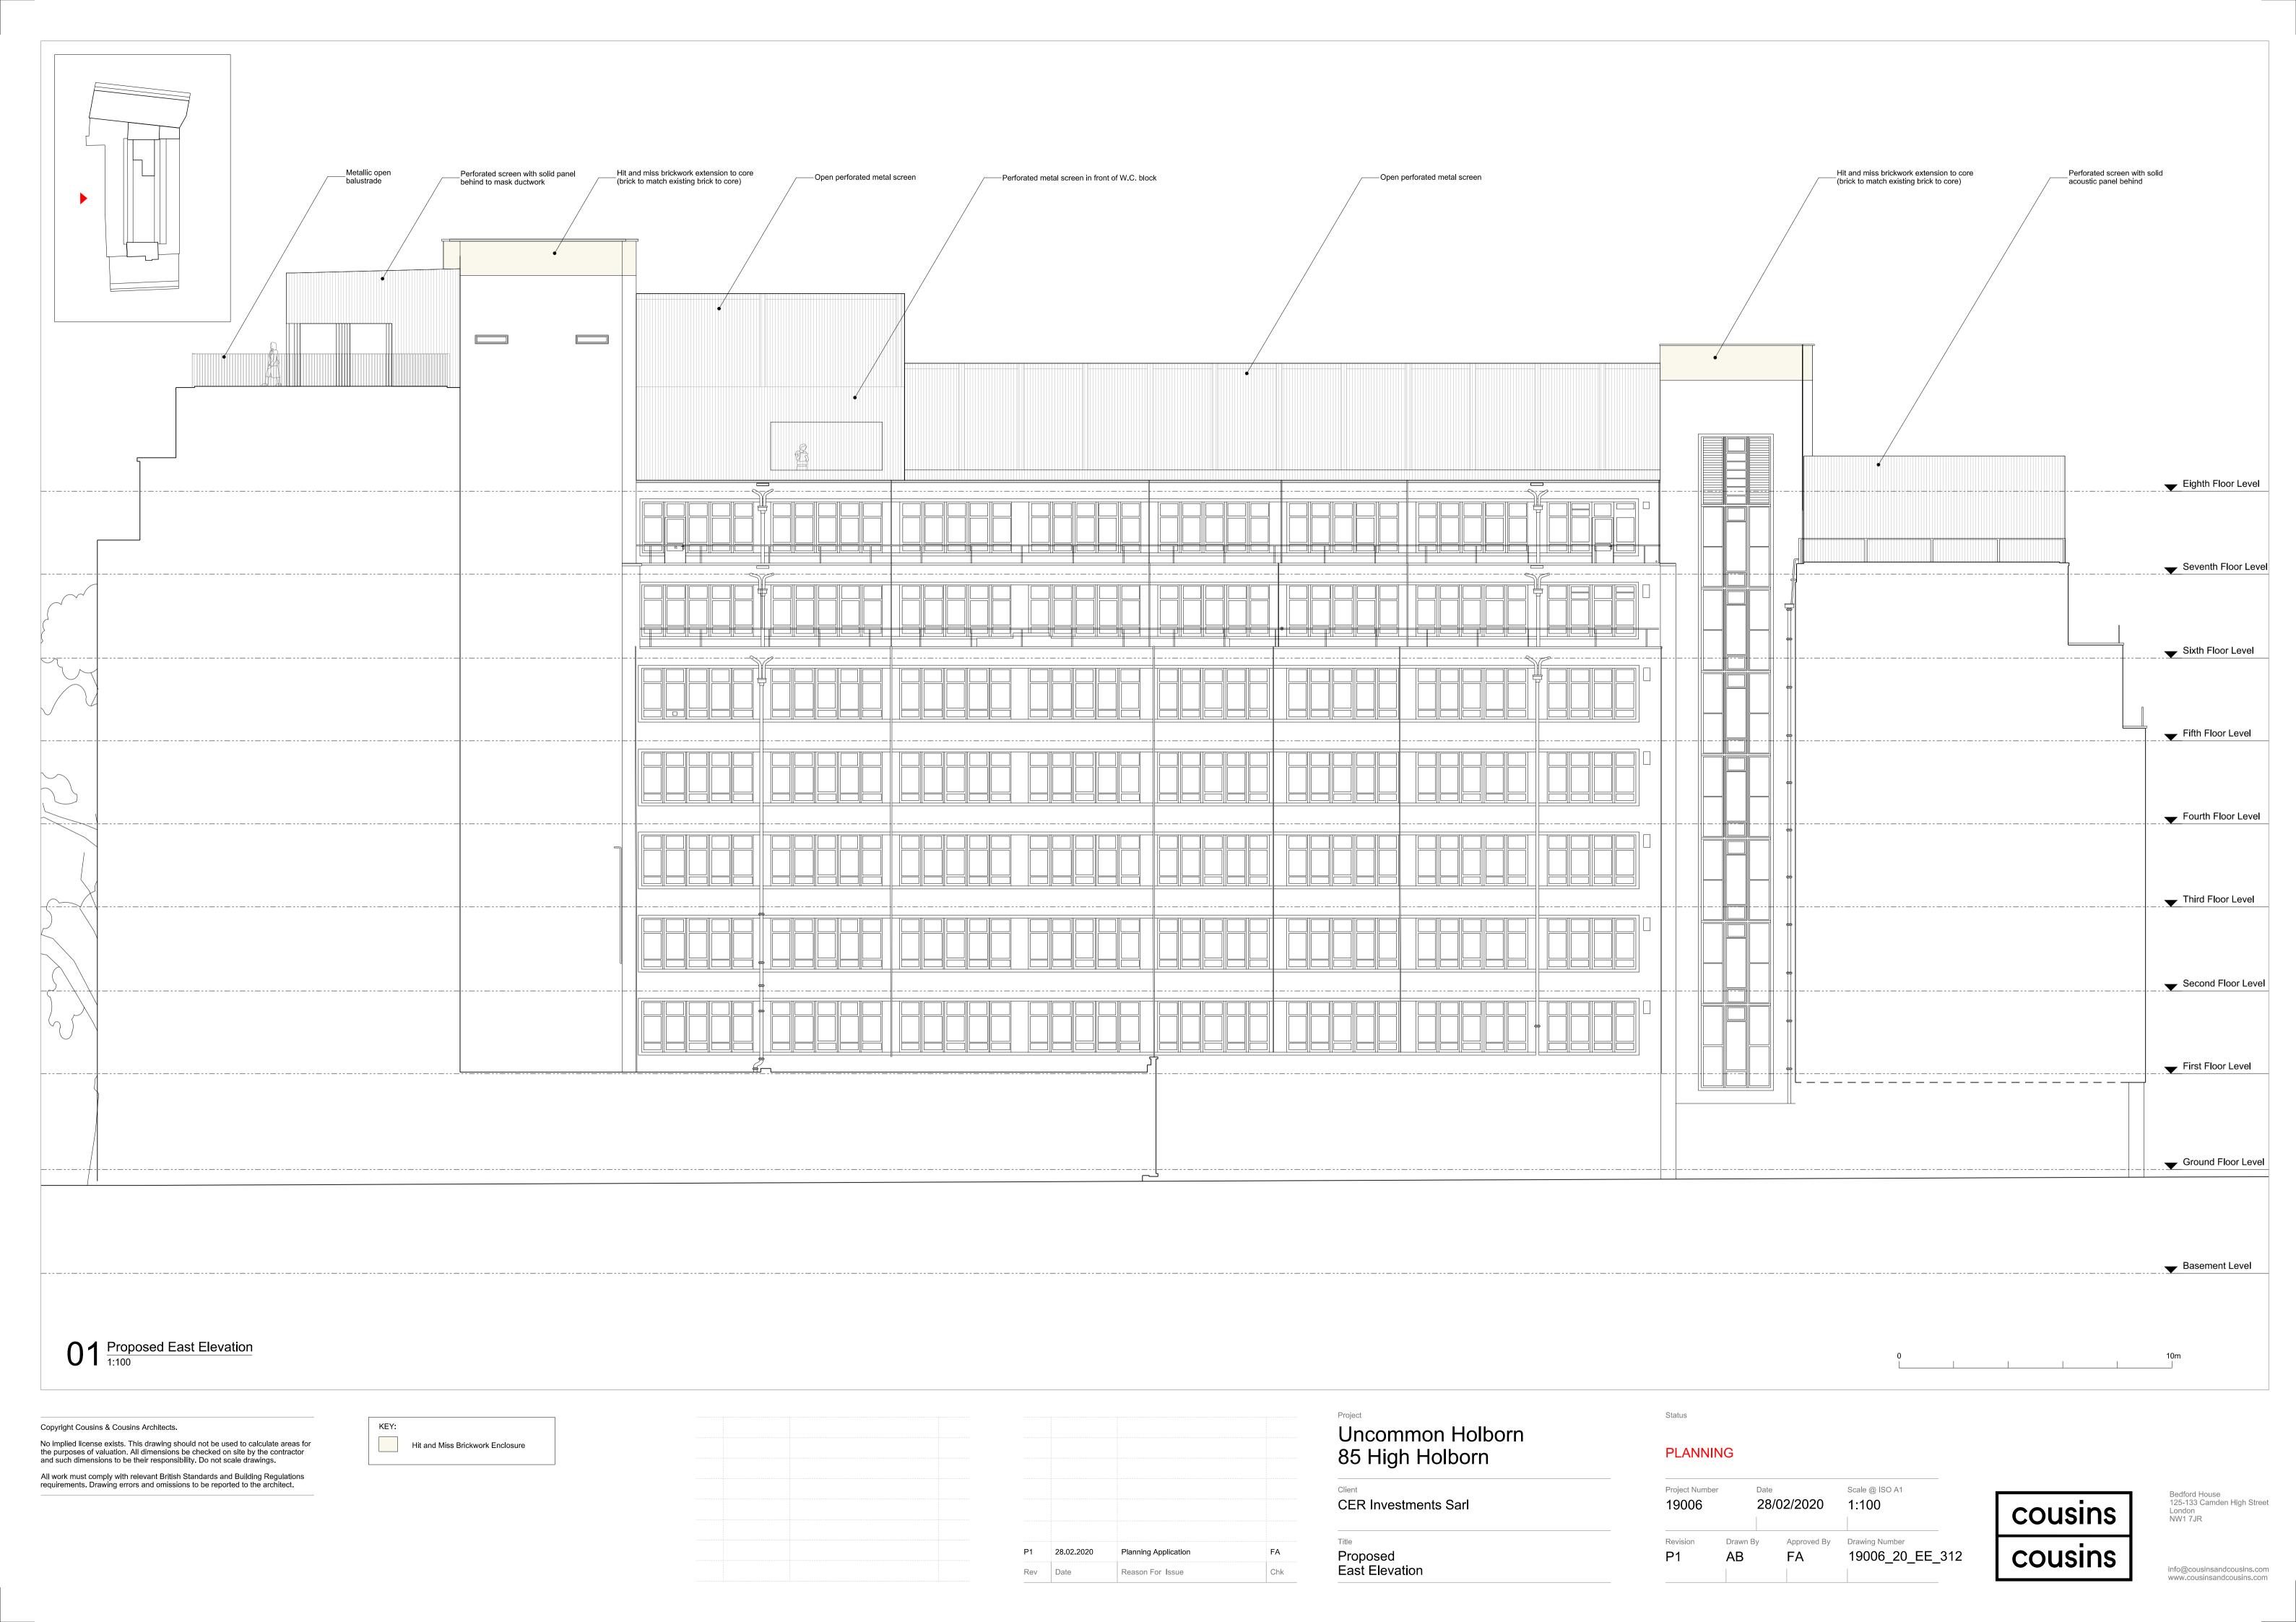

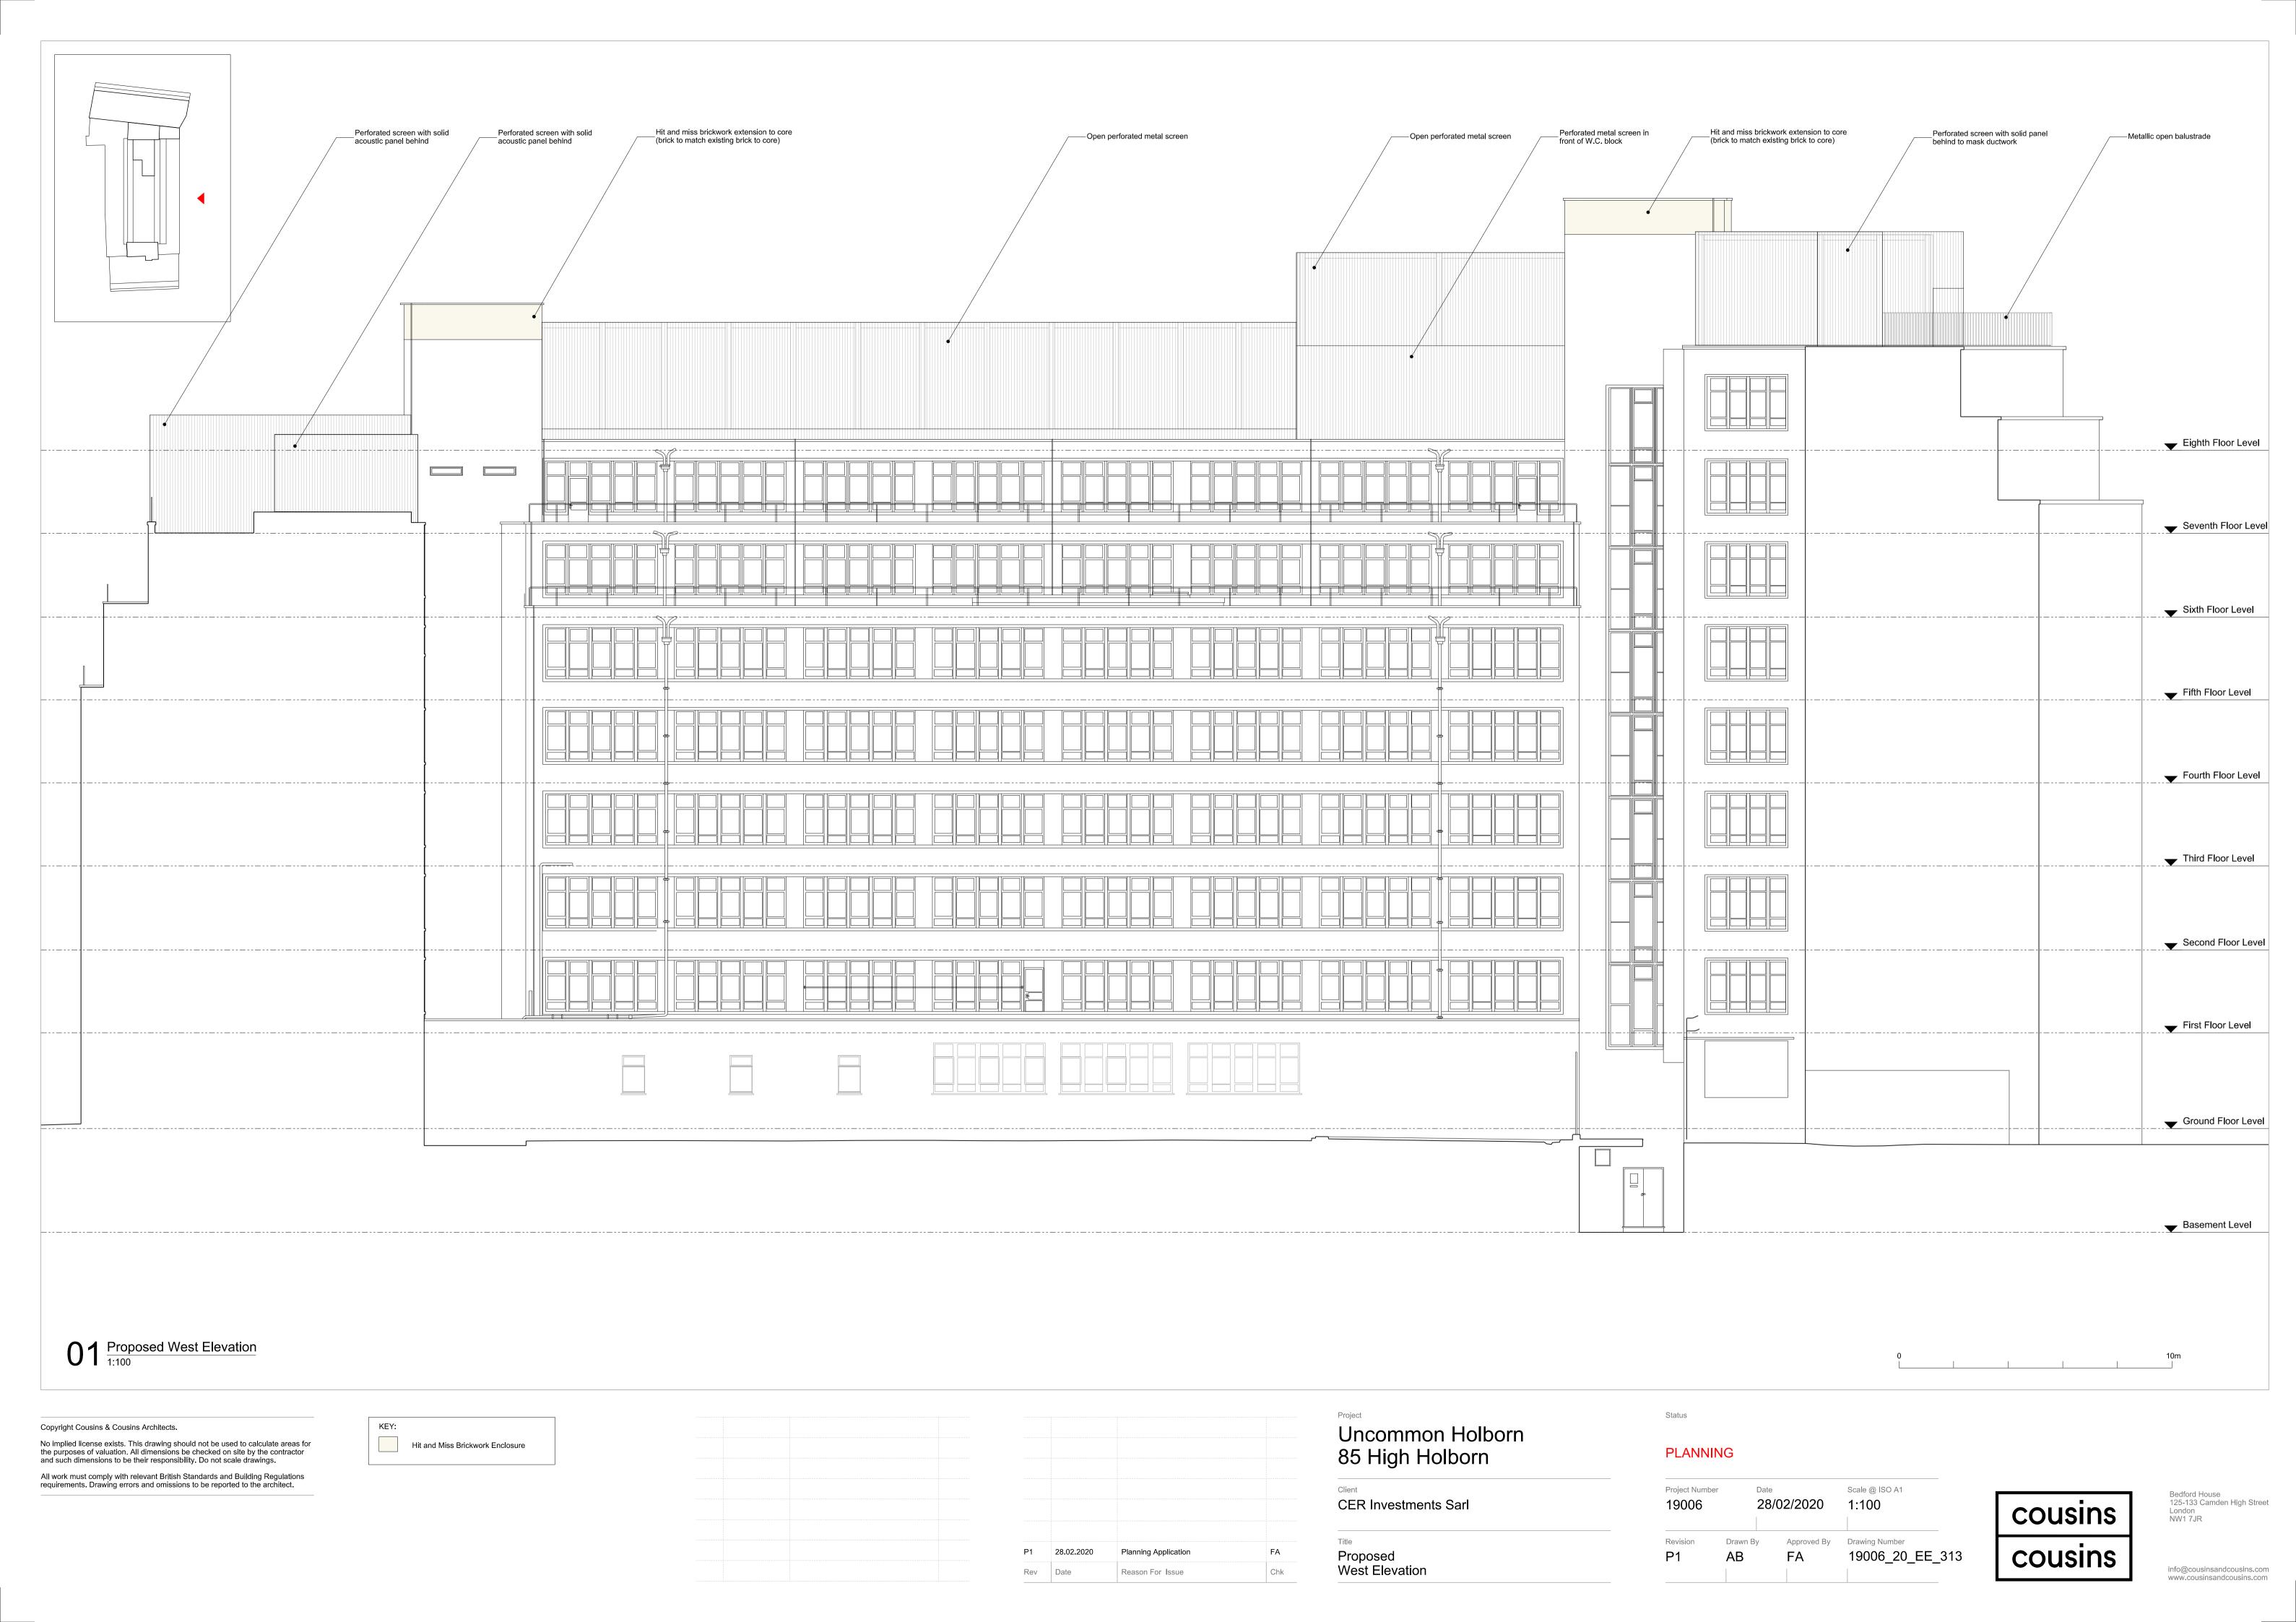

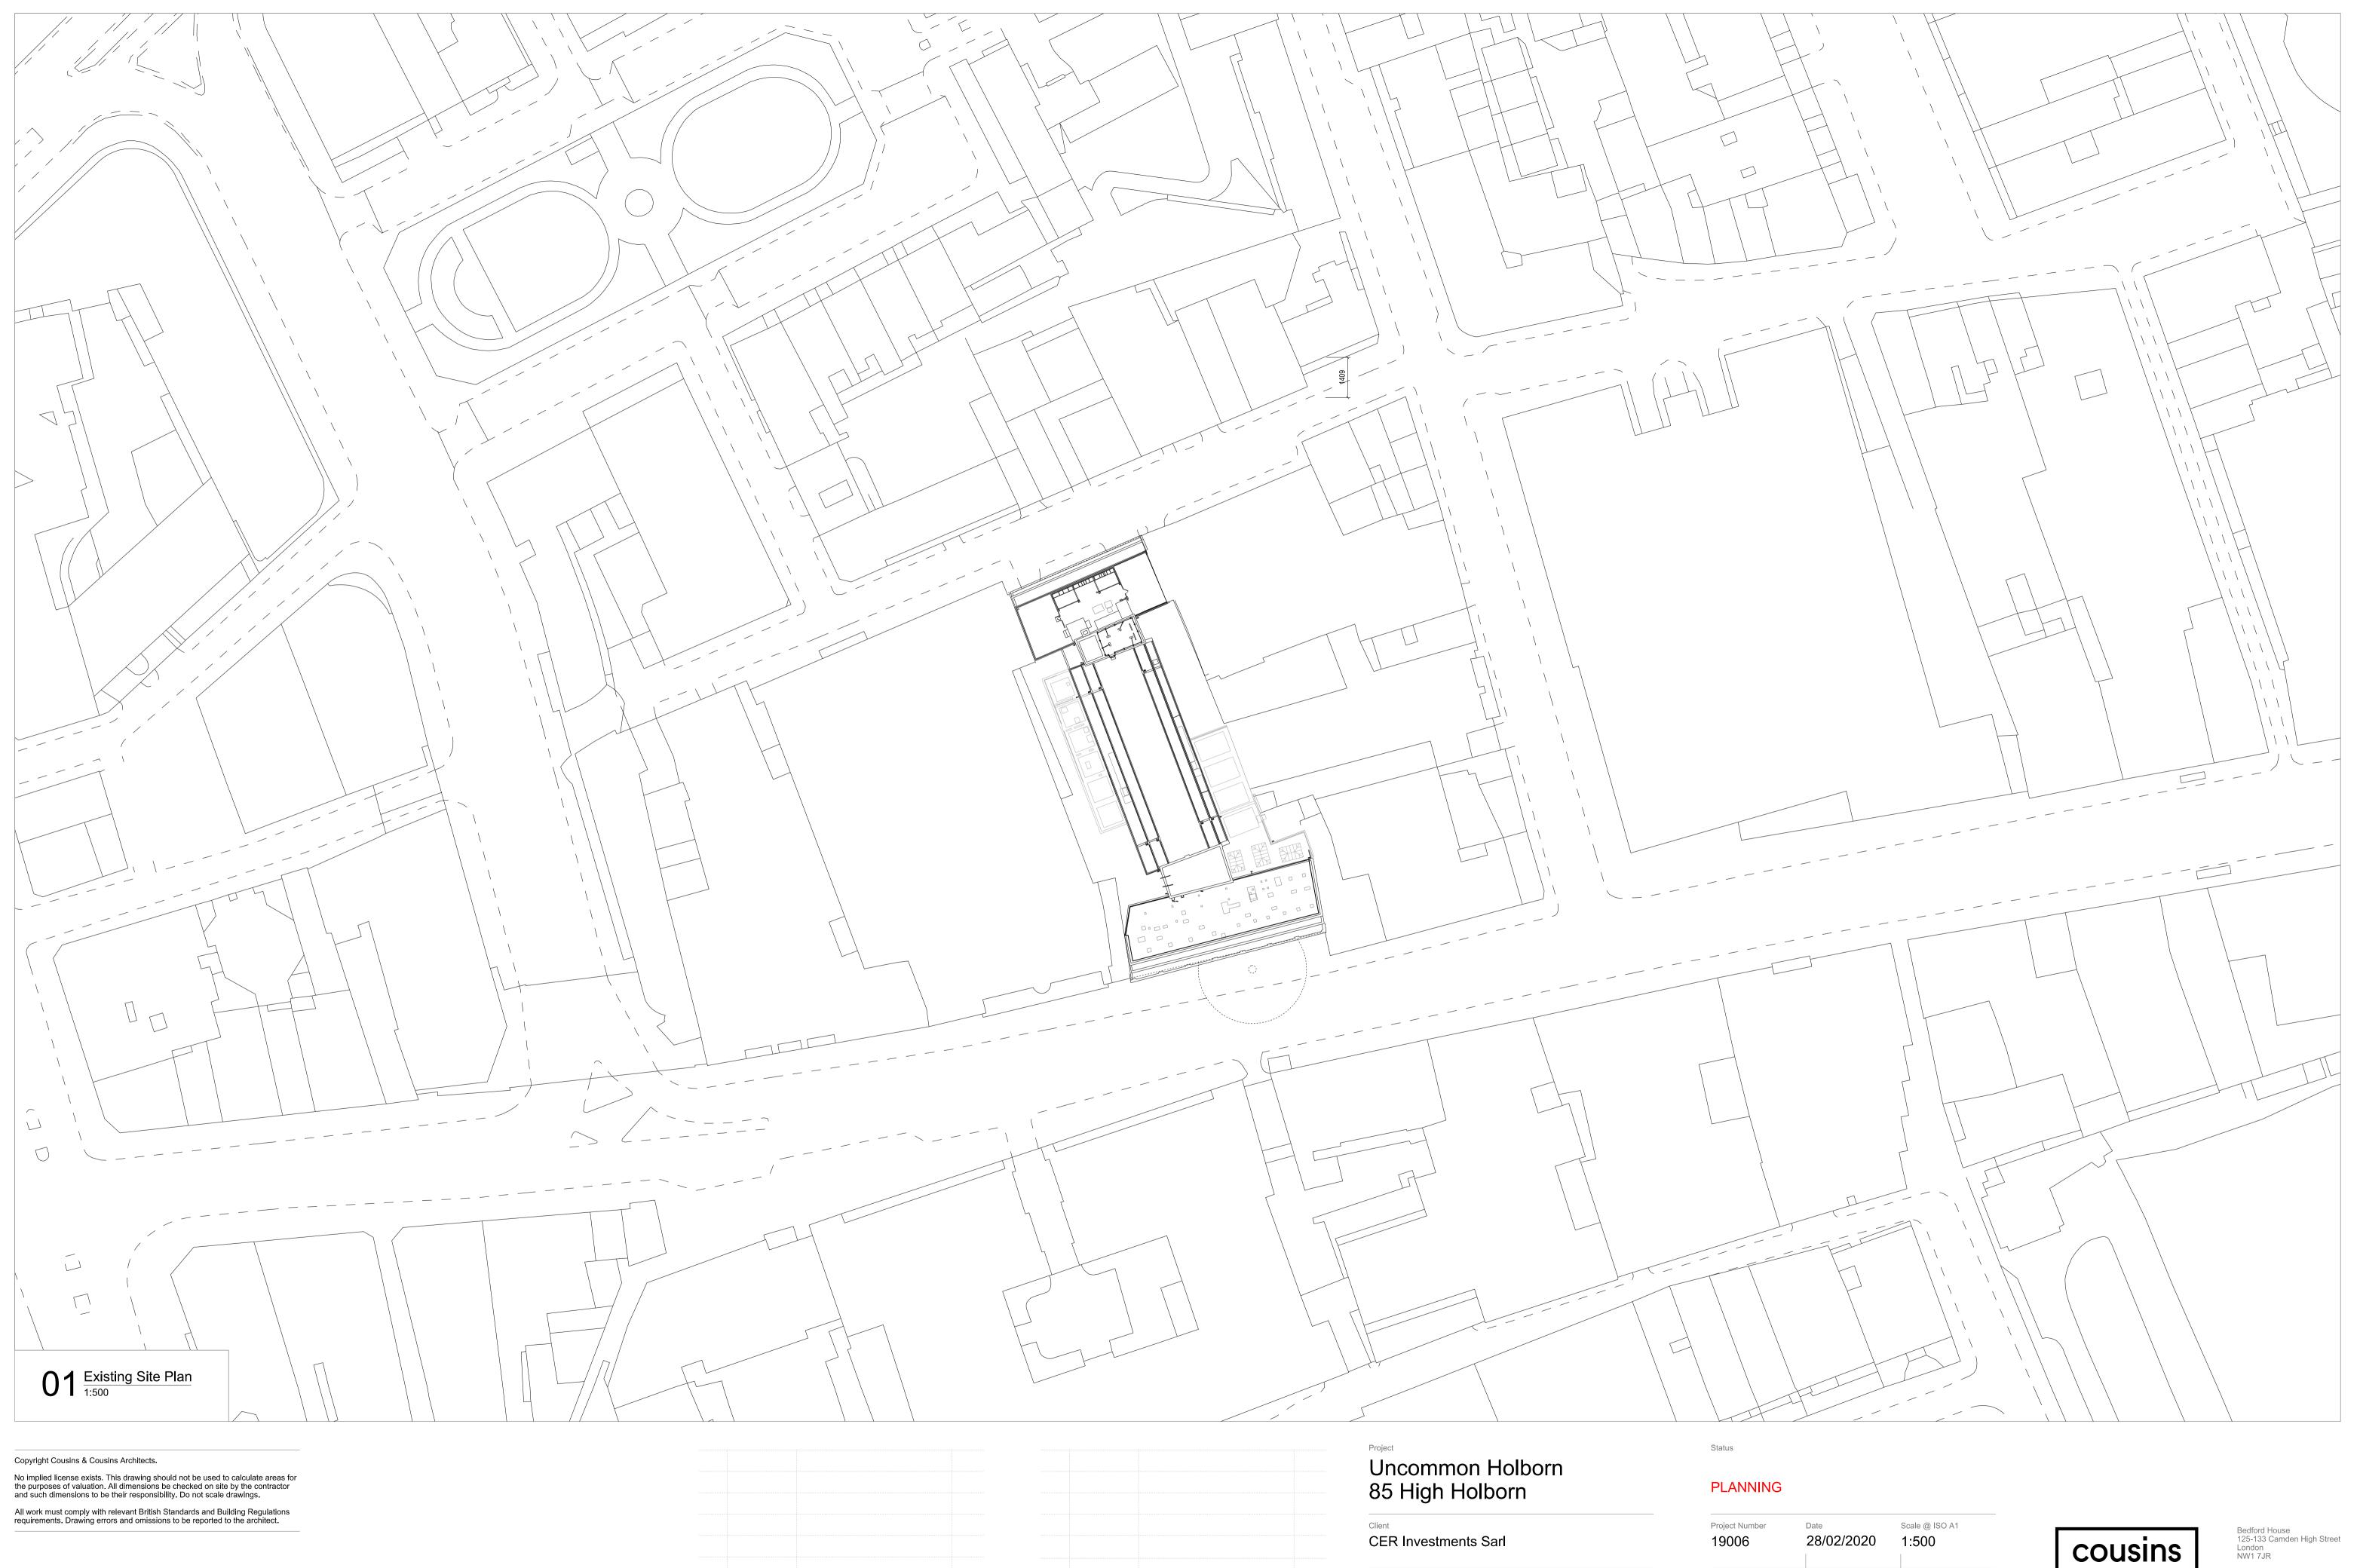

Existing


Site Plan

info@cousinsandcousins.com www.cousinsandcousins.com

cousins

19006\_EX\_EE\_050

P1

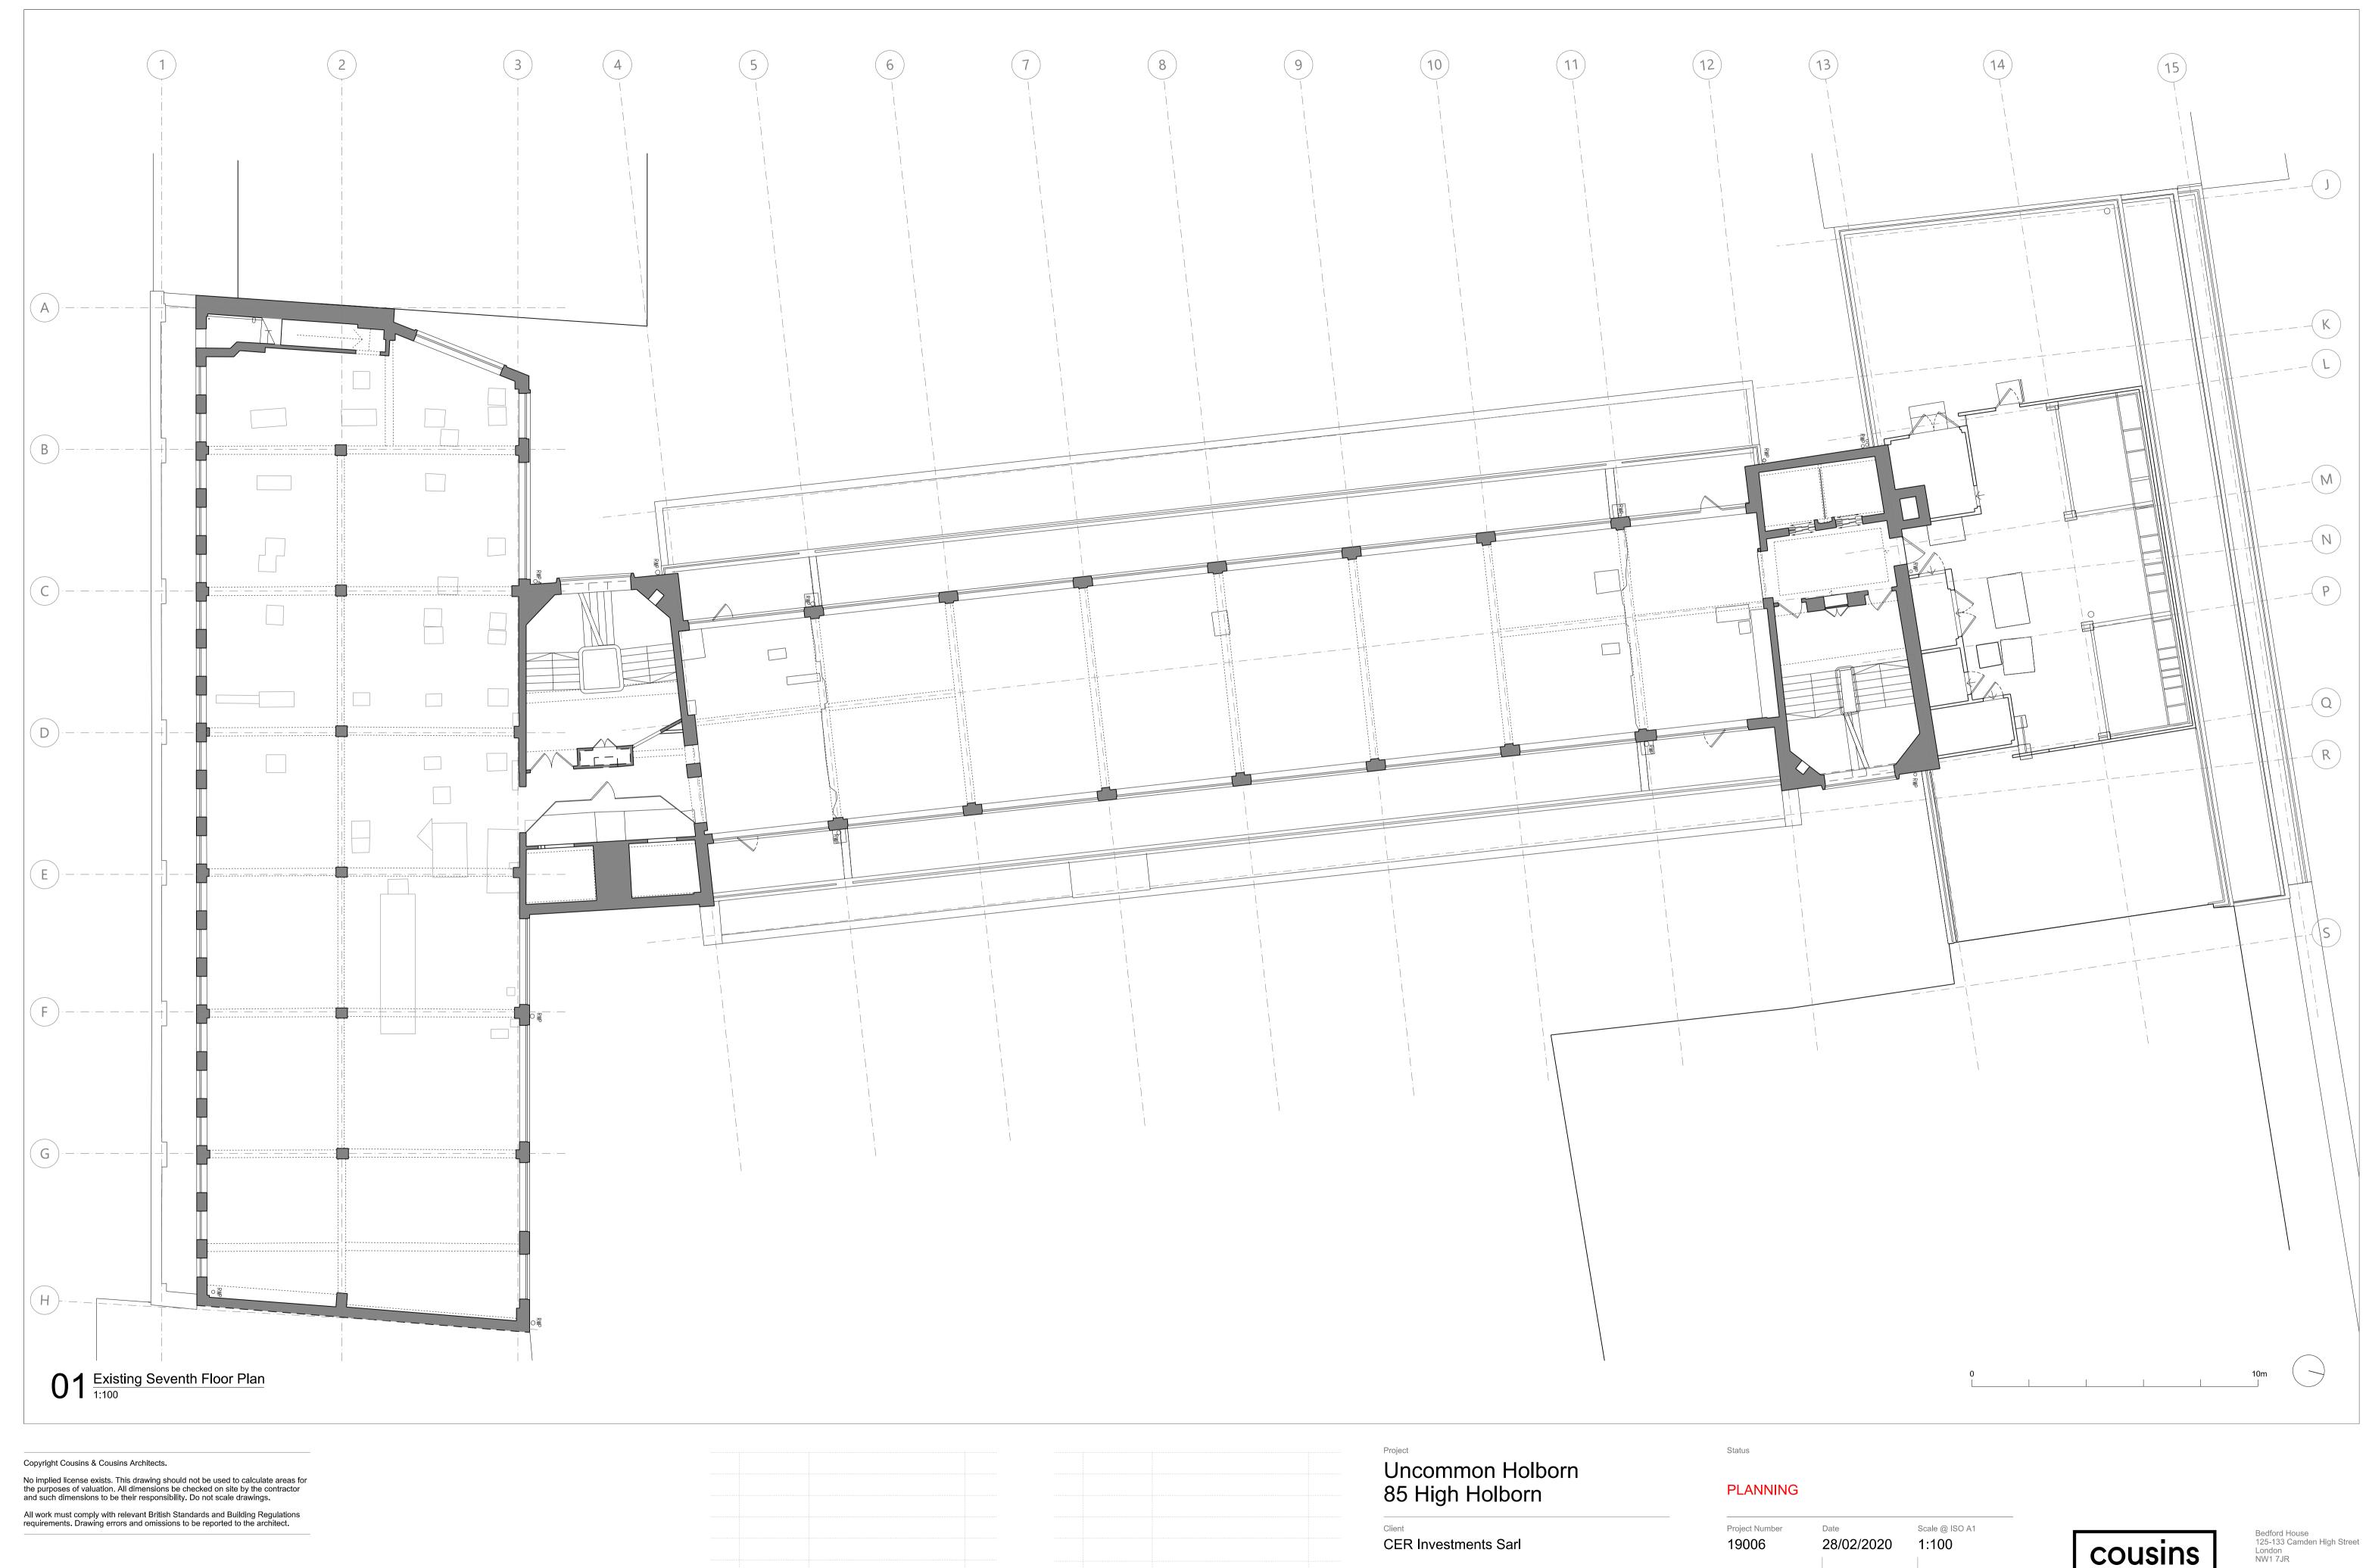

Planning Application

Reason For Issue


Existing

Seventh Floor Plan

P1

FA

19006\_EX\_EE\_107

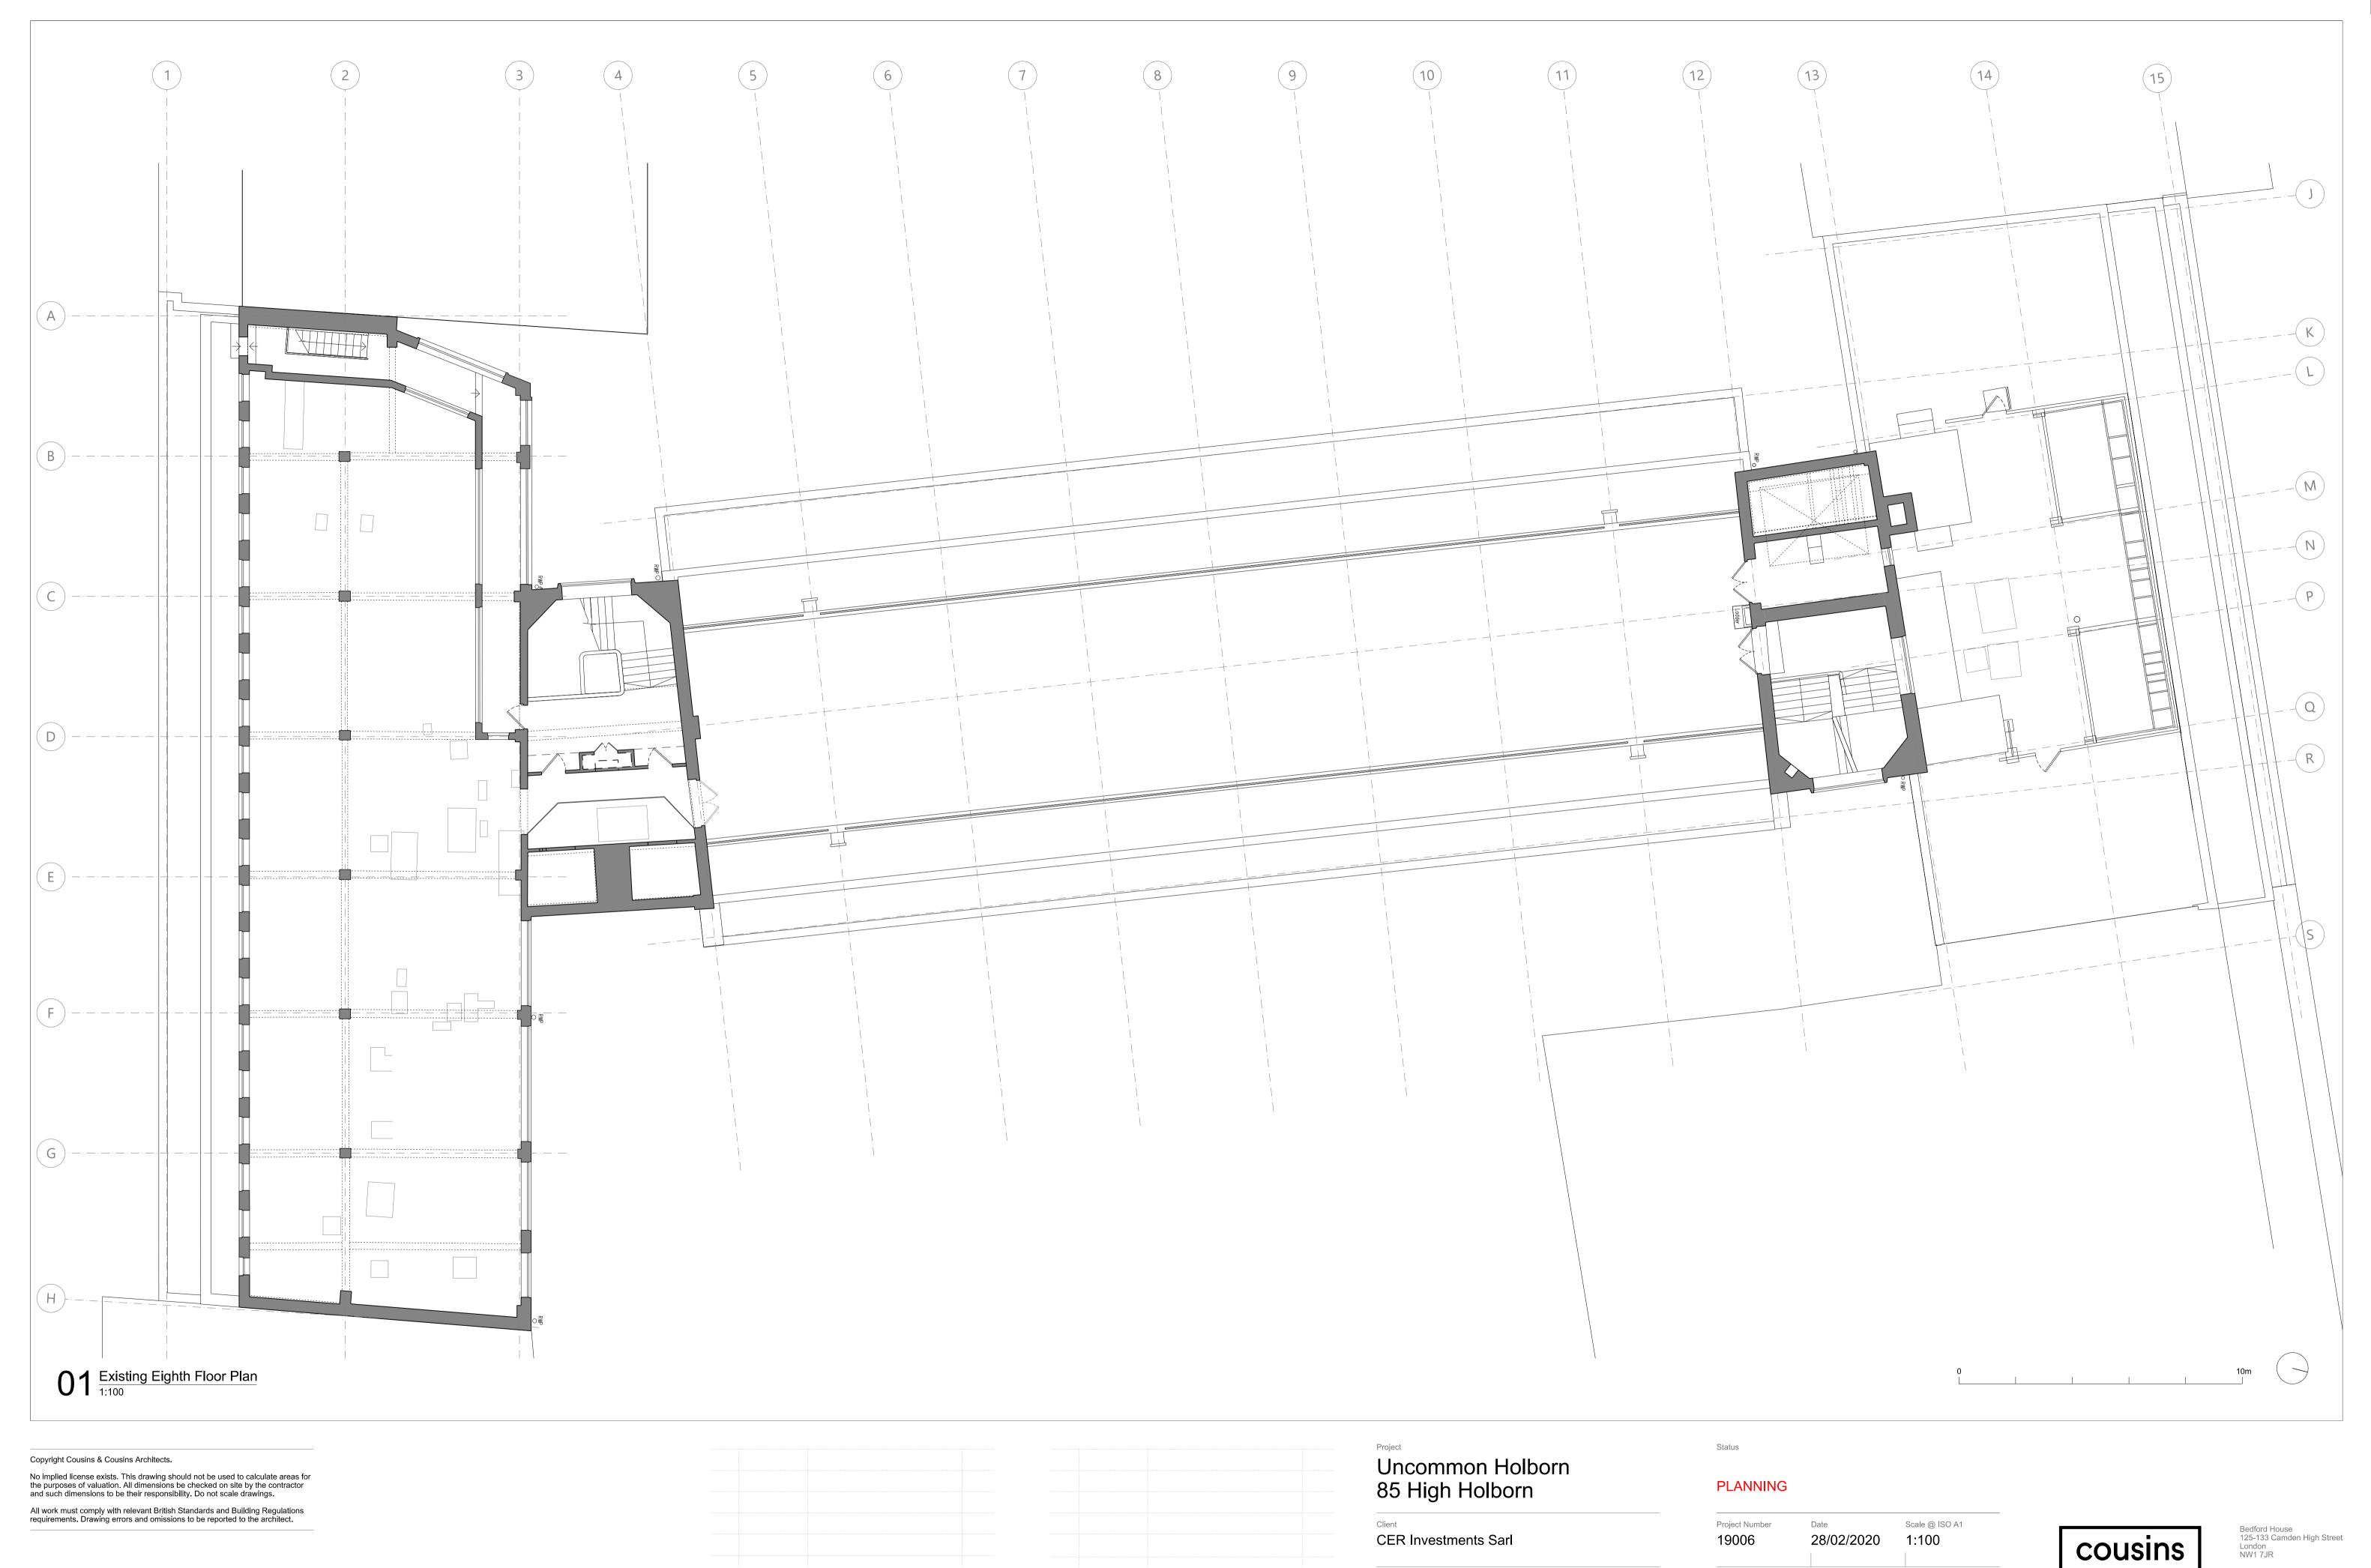

Planning Application

Reason For Issue

Existing

Eighth Floor Plan

info@cousinsandcousins.com
www.cousinsandcousins.com


cousins

Drawn By Approved By Drawing Number

19006\_EX\_EE\_108

FA

P1

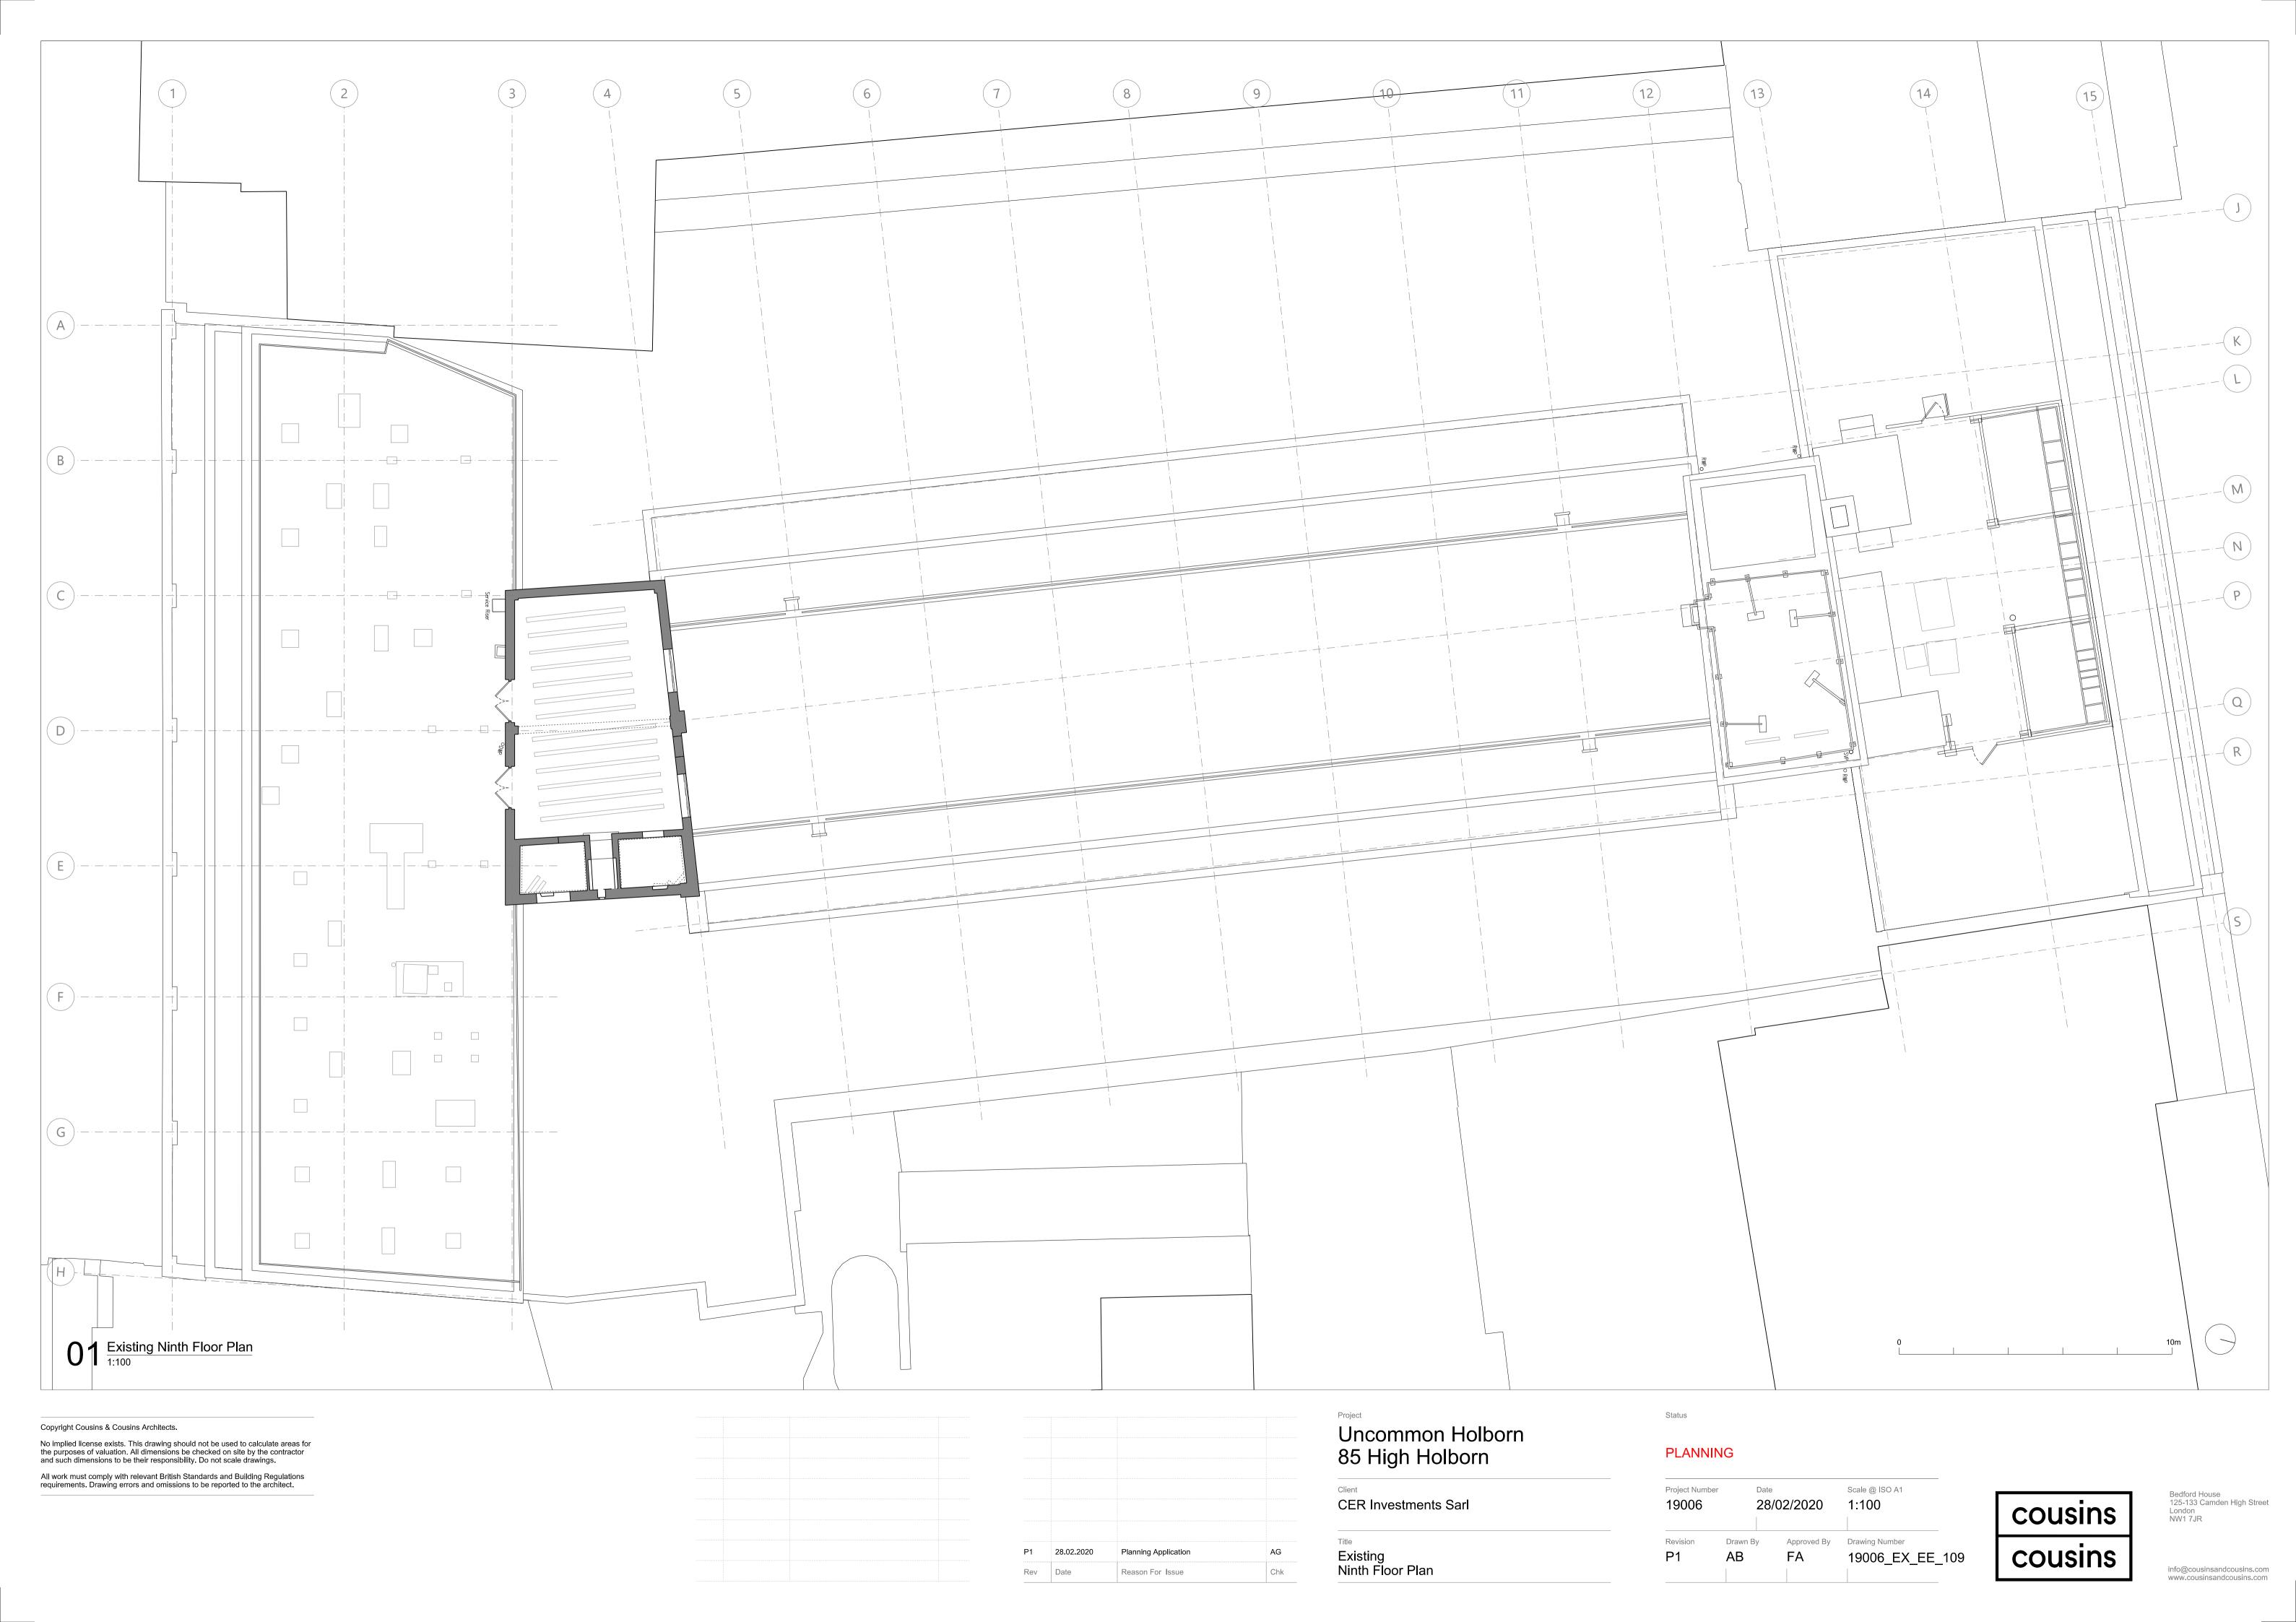



Planning Application

Existing

Roof Plan


Bedford House 125-133 Camden High Street London NW1 7JR

info@cousinsandcousins.com www.cousinsandcousins.com

cousins

19006\_EX\_EE\_110

P1

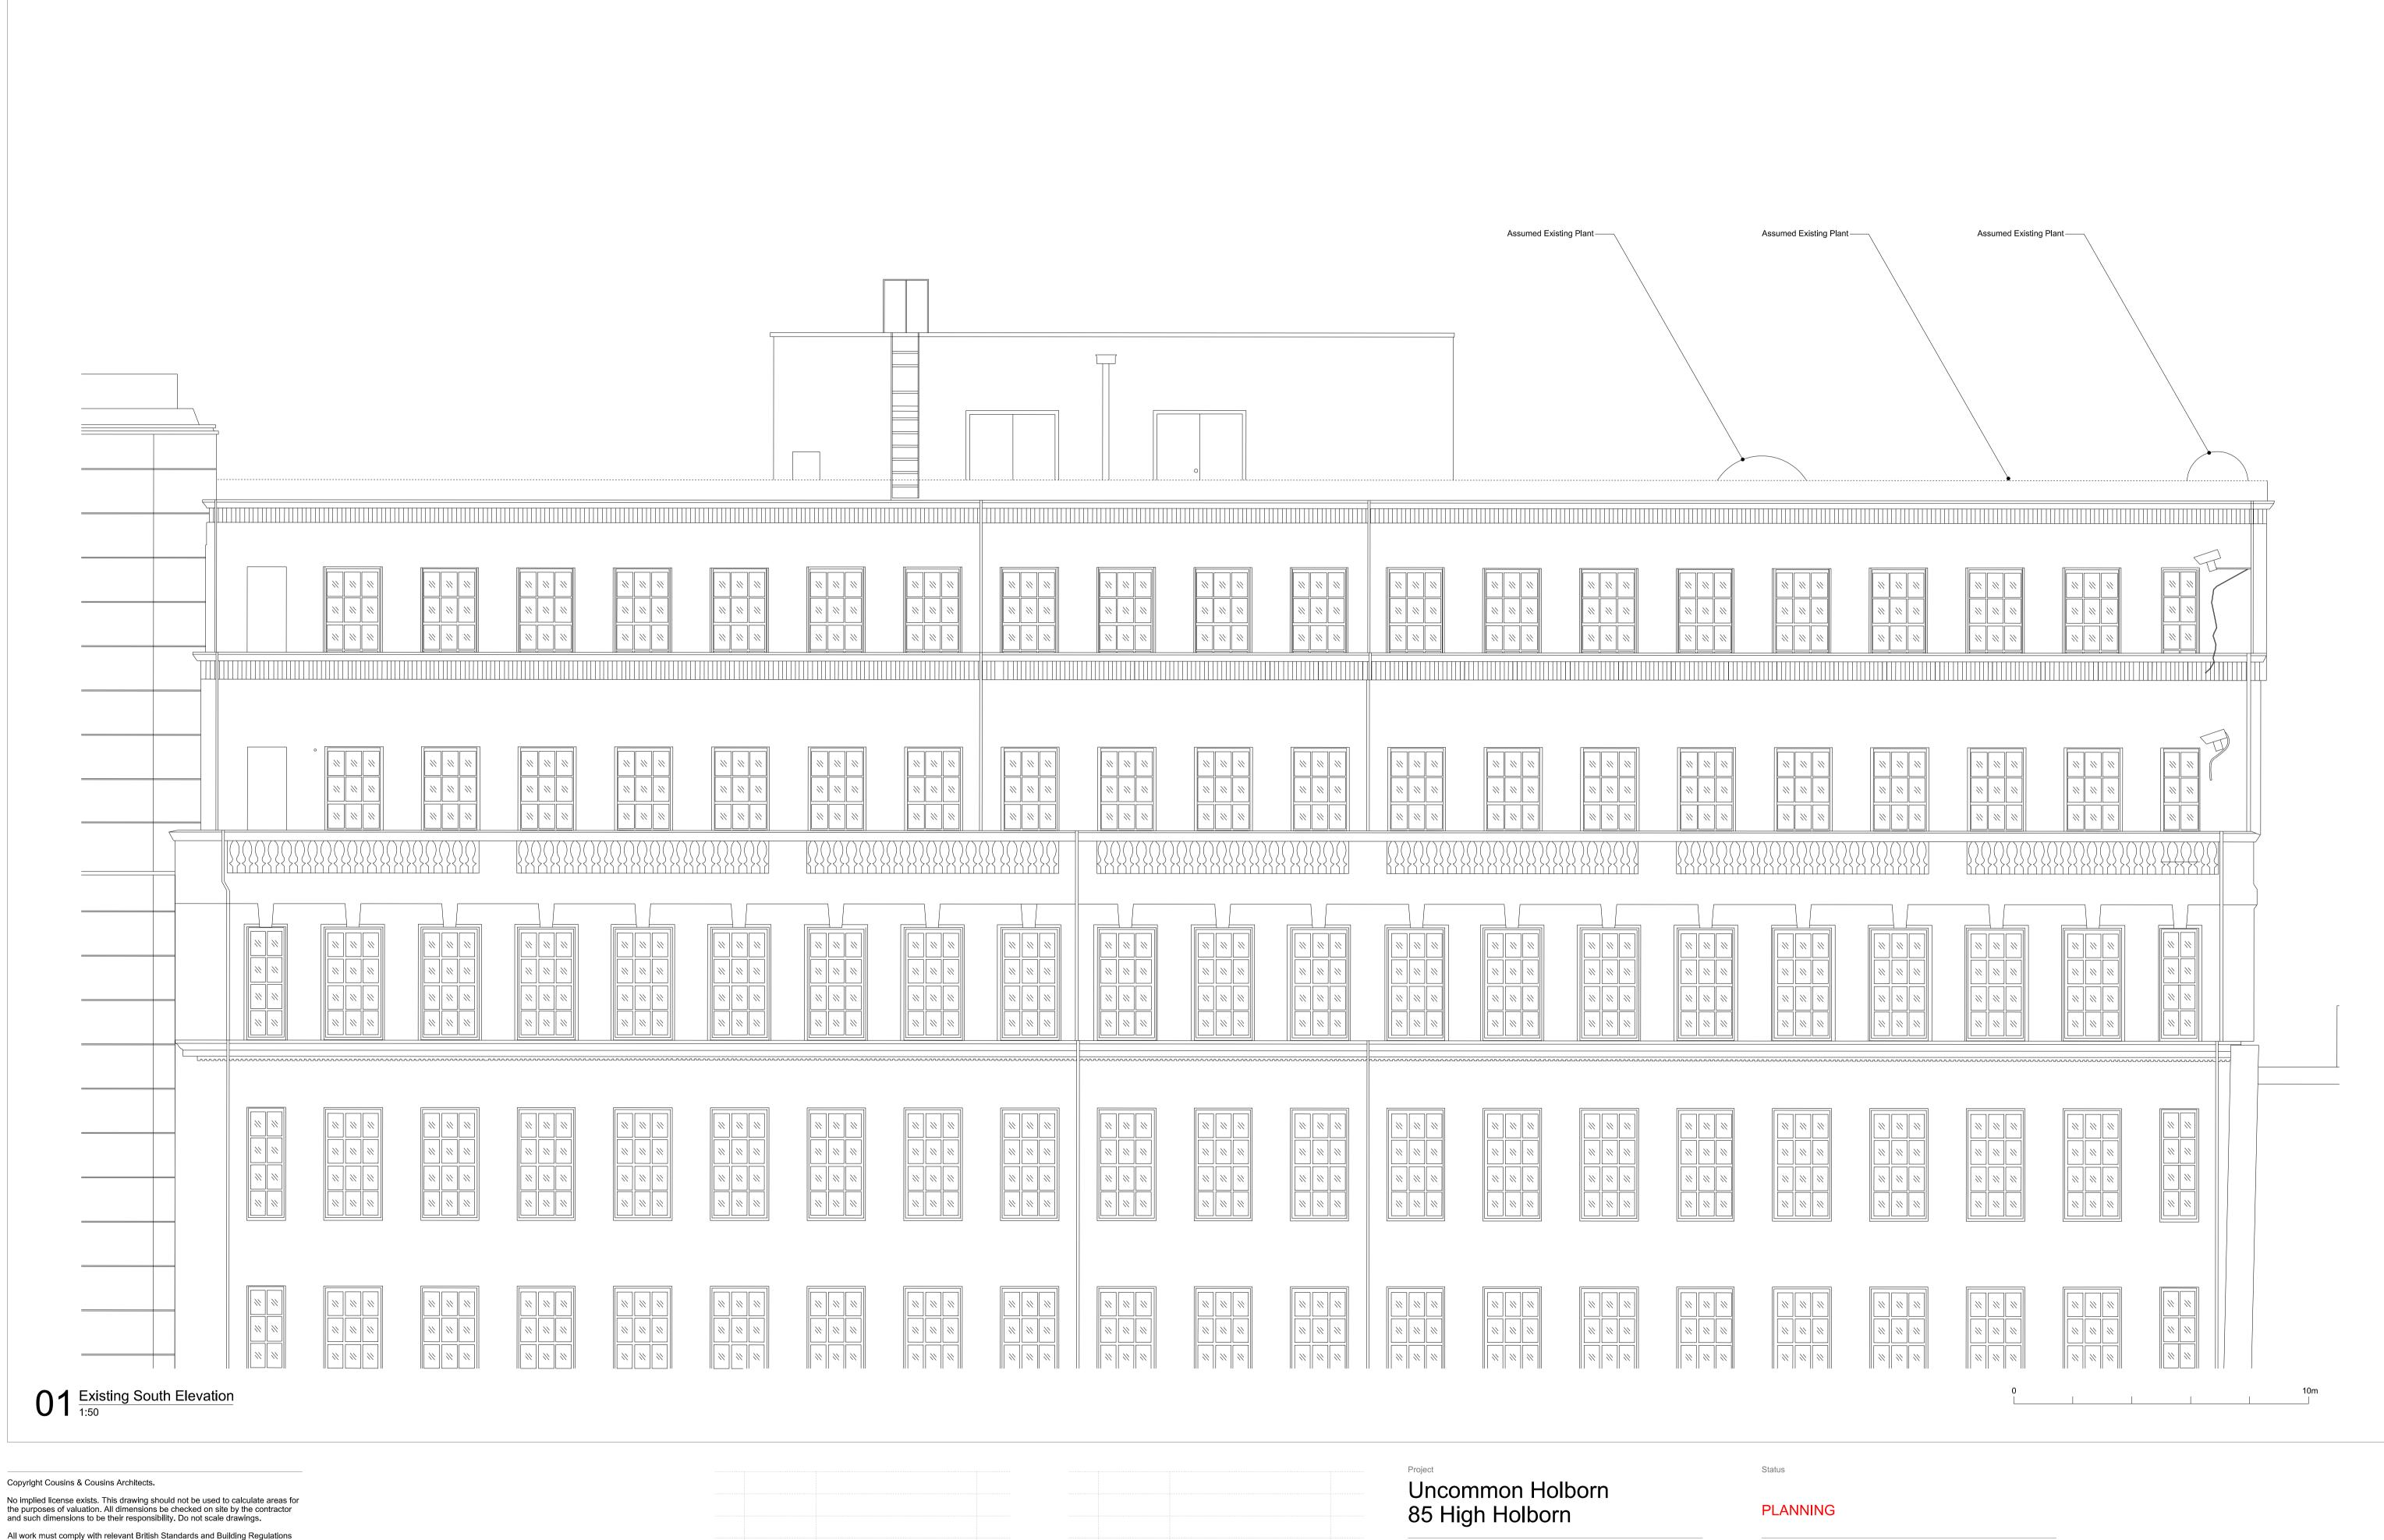

Planning Application

Reason For Issue

and such dimensions to be their responsibility. Do not scale drawings.

requirements. Drawing errors and omissions to be reported to the architect.

**CER Investments Sarl** 

AG

Chk

Existing

South Elevation

19006 28/02/2020 Revision Approved By Drawing Number 19006\_EX\_EE\_310 P1 FA

Project Number

Scale @ ISO A1

cousins cousins

Bedford House 125-133 Camden High Street London NW1 7JR




		Rev	Date	Reason For Issue	Chk
		P1	28.02.2020	Planning Application	AG

Existing North Elevation

Revision Drawn By Approved By Drawing Number 19006\_EX\_EE\_311 P1 FA

cousins

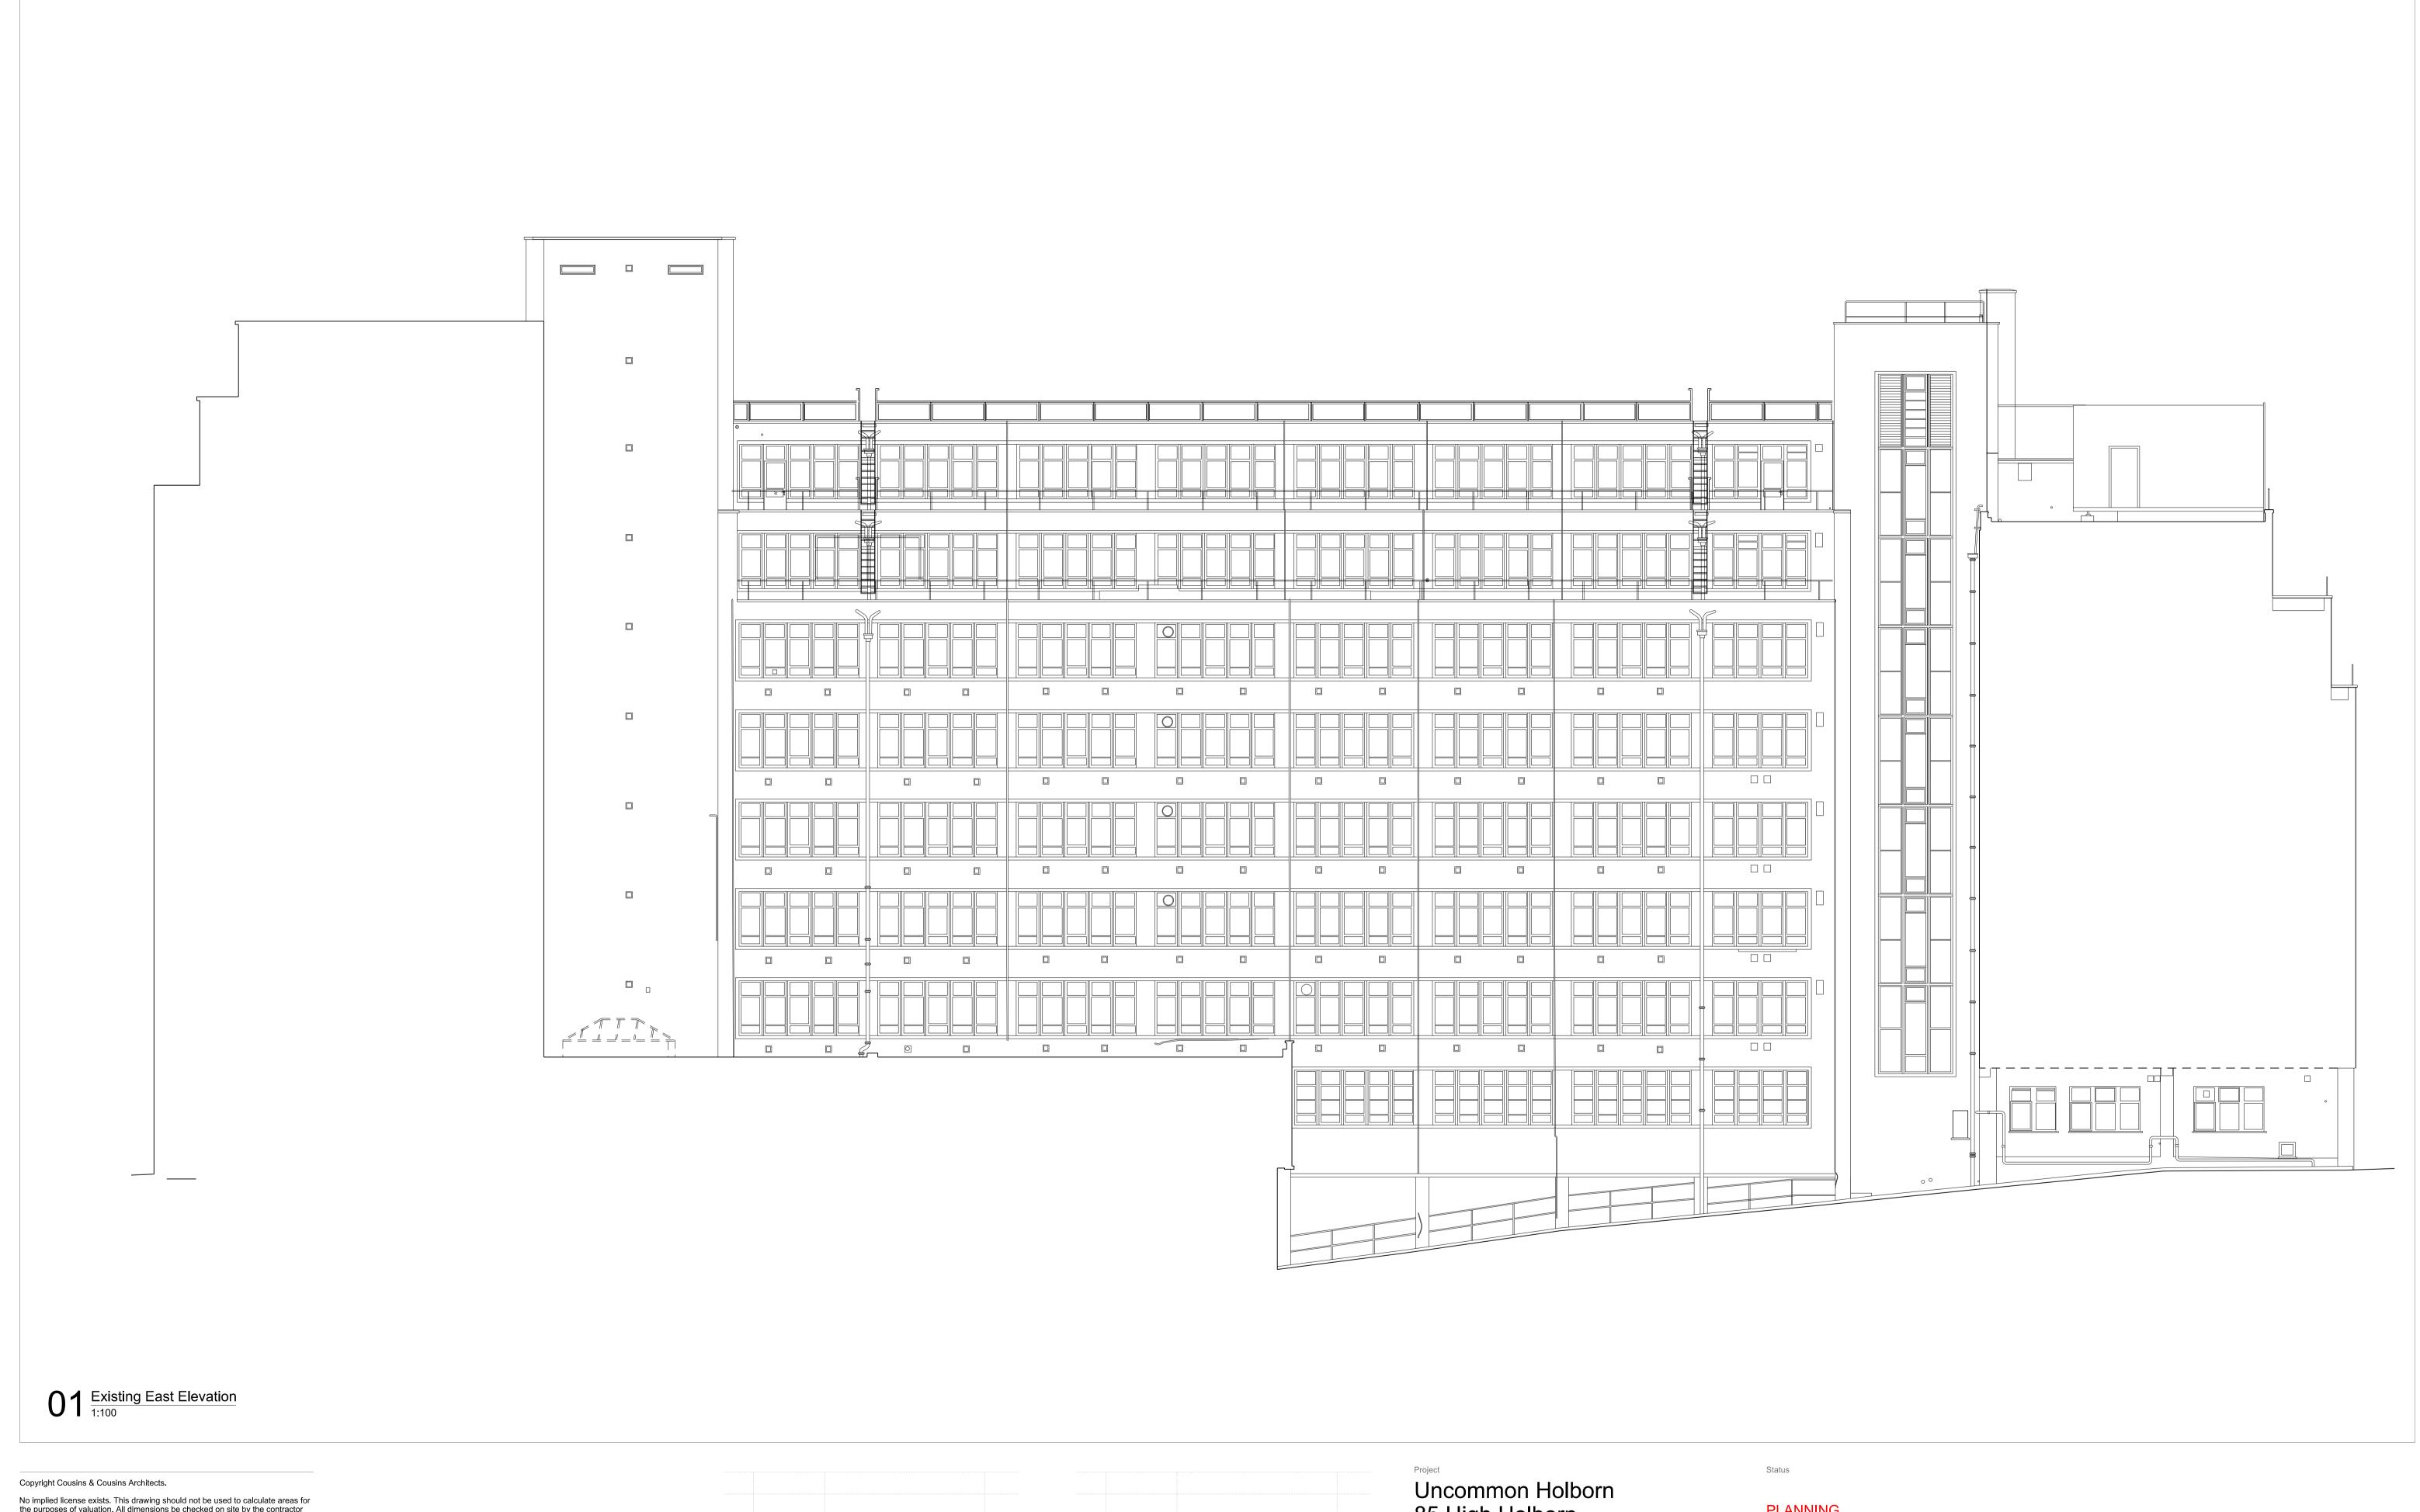

No implied license exists. This drawing should not be used to calculate areas for the purposes of valuation. All dimensions be checked on site by the contractor and such dimensions to be their responsibility. Do not scale drawings.

All work must comply with relevant British Standards and Building Regulations requirements. Drawing errors and omissions to be reported to the architect.

		Rev	Date	Reason For Issue	Chk
		P1	28.02.2020	Planning Application	AG

## Uncommon Holborn 85 High Holborn


East Elevation

CER Investments Sarl Existing

### PLANNING

Revision P1	Drawn By  AB	Approved By	Drawing Number 19006_EX_E	E_3
Project Number 19006	Date <b>28</b>	/02/2020	Scale @ ISO A1 1:100	

cousins cousins Bedford House 125-133 Camden High Street London NW1 7JR

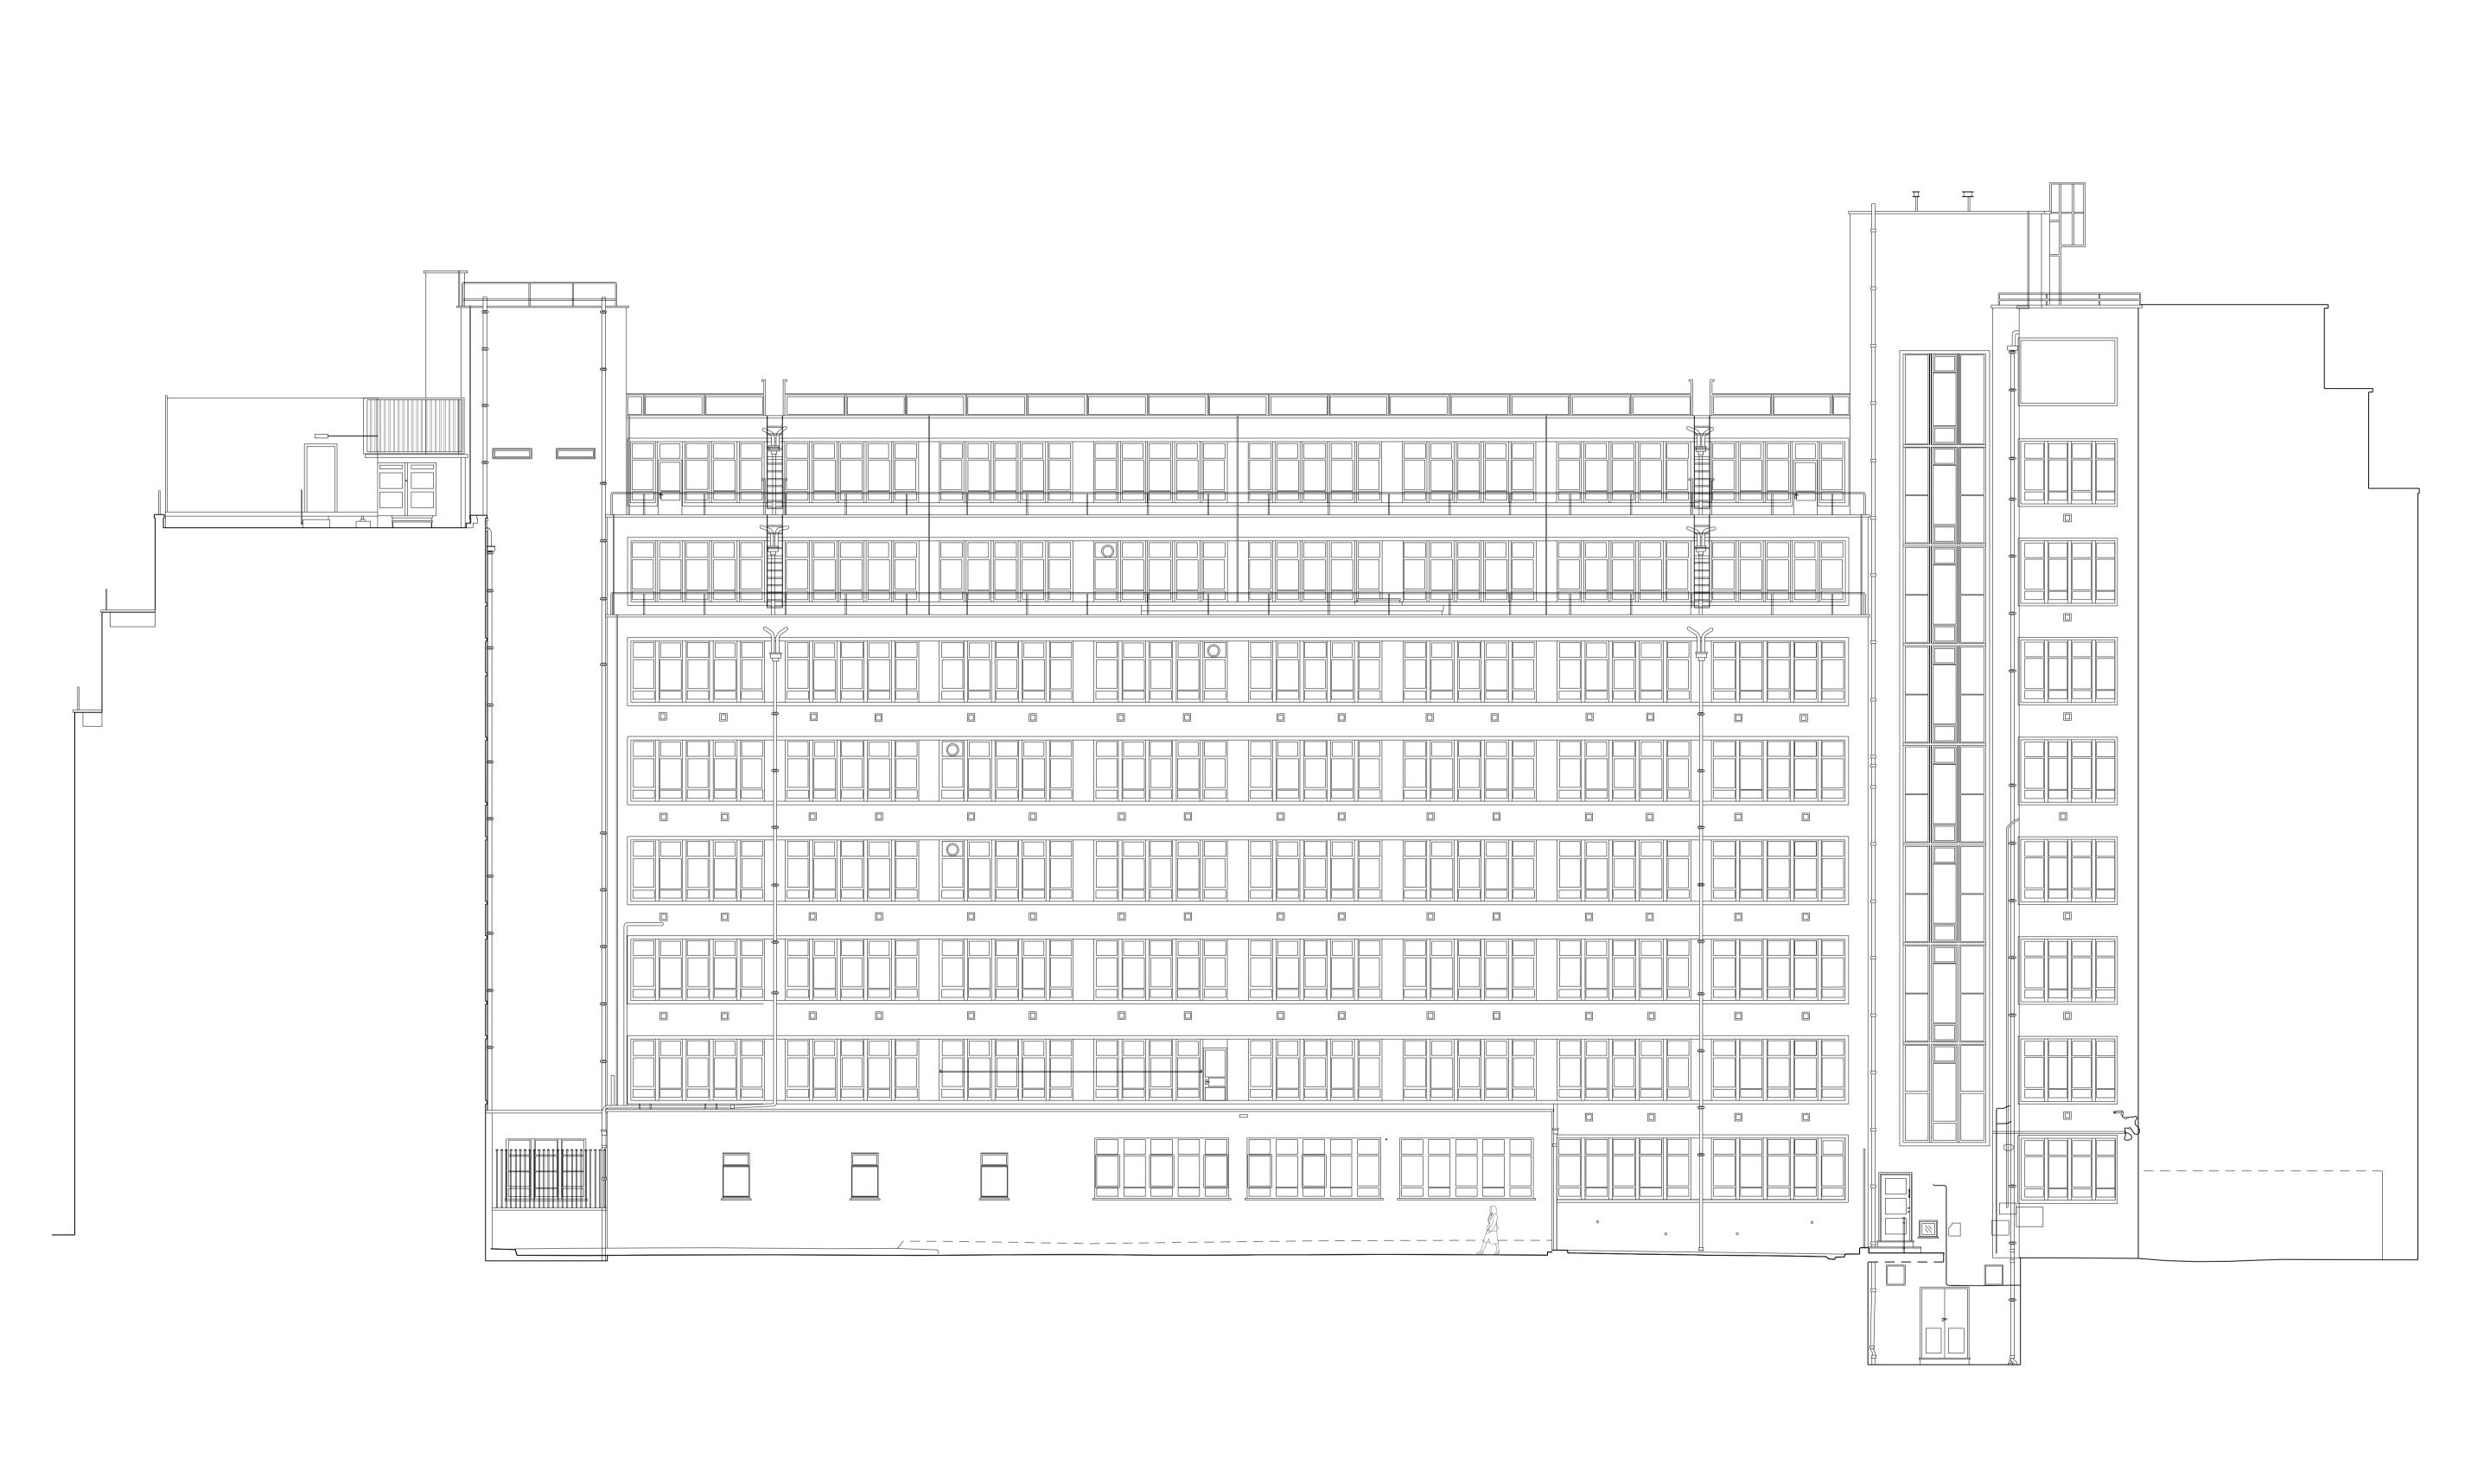

 $01\frac{\text{Existing West Elevation}}{1:100}$ 

Copyright Cousins & Cousins Architects.

No implied license exists. This drawing should not be used to calculate areas for the purposes of valuation. All dimensions be checked on site by the contractor and such dimensions to be their responsibility. Do not scale drawings.

and such dimensions to be their responsibility. Do not scale drawings.

All work must comply with relevant British Standards and Building Regulations requirements. Drawing errors and omissions to be reported to the architect.

	Rev	Date	Reason For Issue	Chk
 P	P1	28.02.2020	Planning Application	AG

### Uncommon Holborn 85 High Holborn

West Elevation

Client
CER Investments Sarl

Title
Existing

Status

### PLANNING

Project Number 19006	Date <b>28</b>	/02/2020	Scale @ ISO A1 1:100	
Revision	Drawn By	Approved By	Drawing Number	_
P1	AB	FA	19006 EX EE	<b>-</b> 3

cousins

Bedford House 125-133 Camden High Street London NW1 7JR