




All dimensions are to be checked on site. Any discrepancy is to be reported to the Architect. This drawing is subject to copyright and cannot be used without the written permission by the Architect.

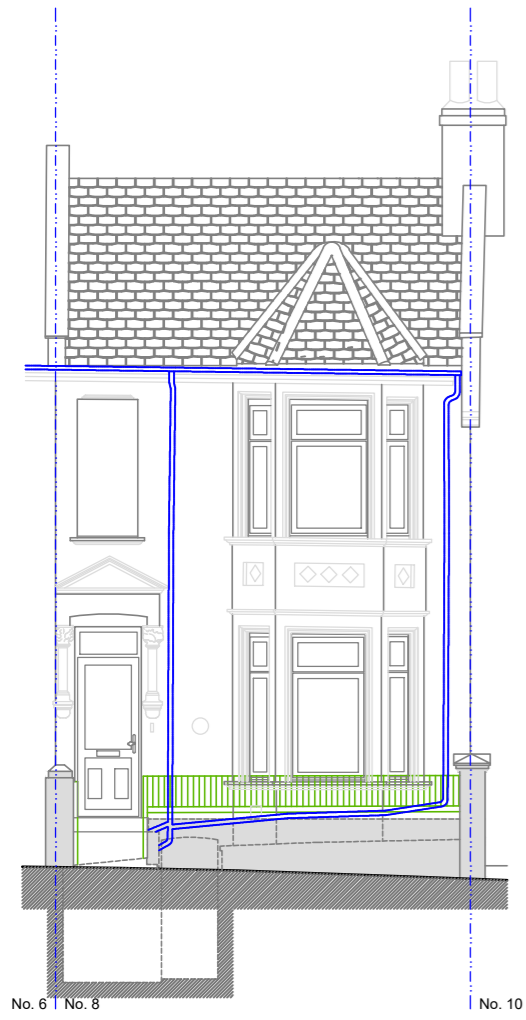


Front Elevation - Not Altered

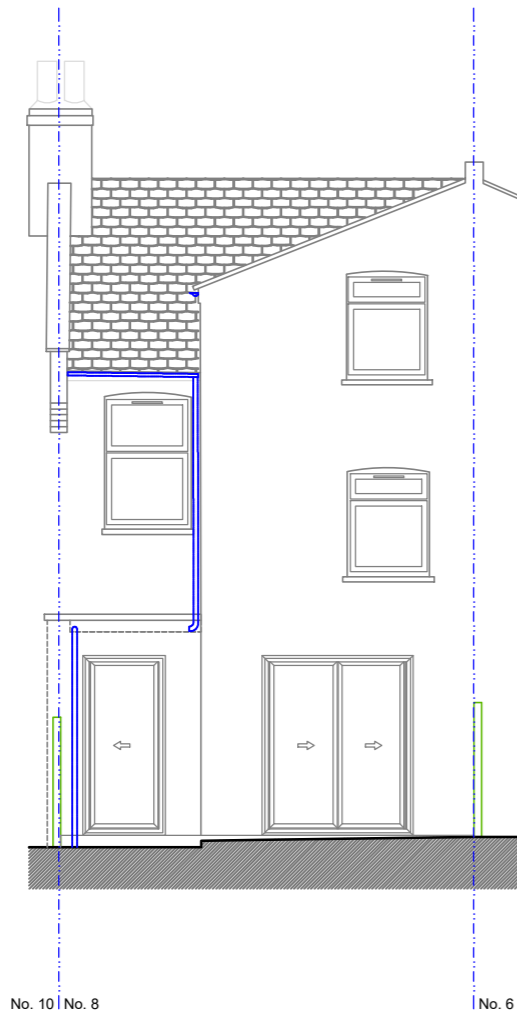


Rear Elevation - Proposed

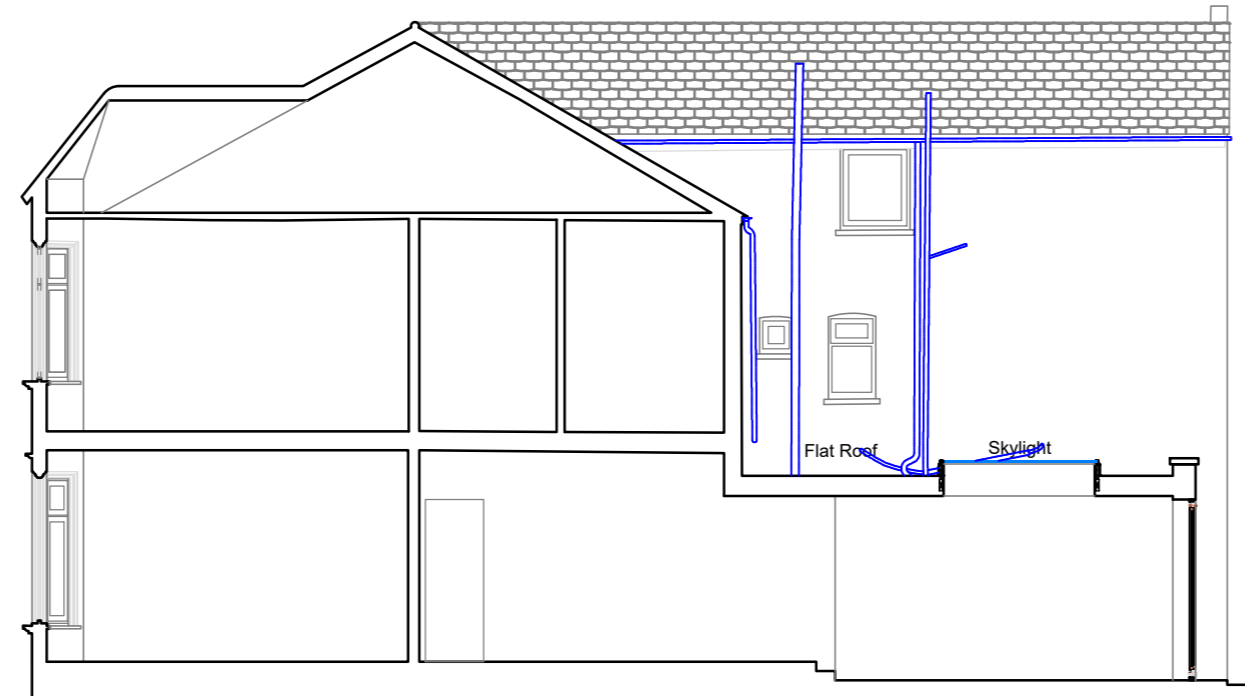


Side Elevation Section A-A - Proposed

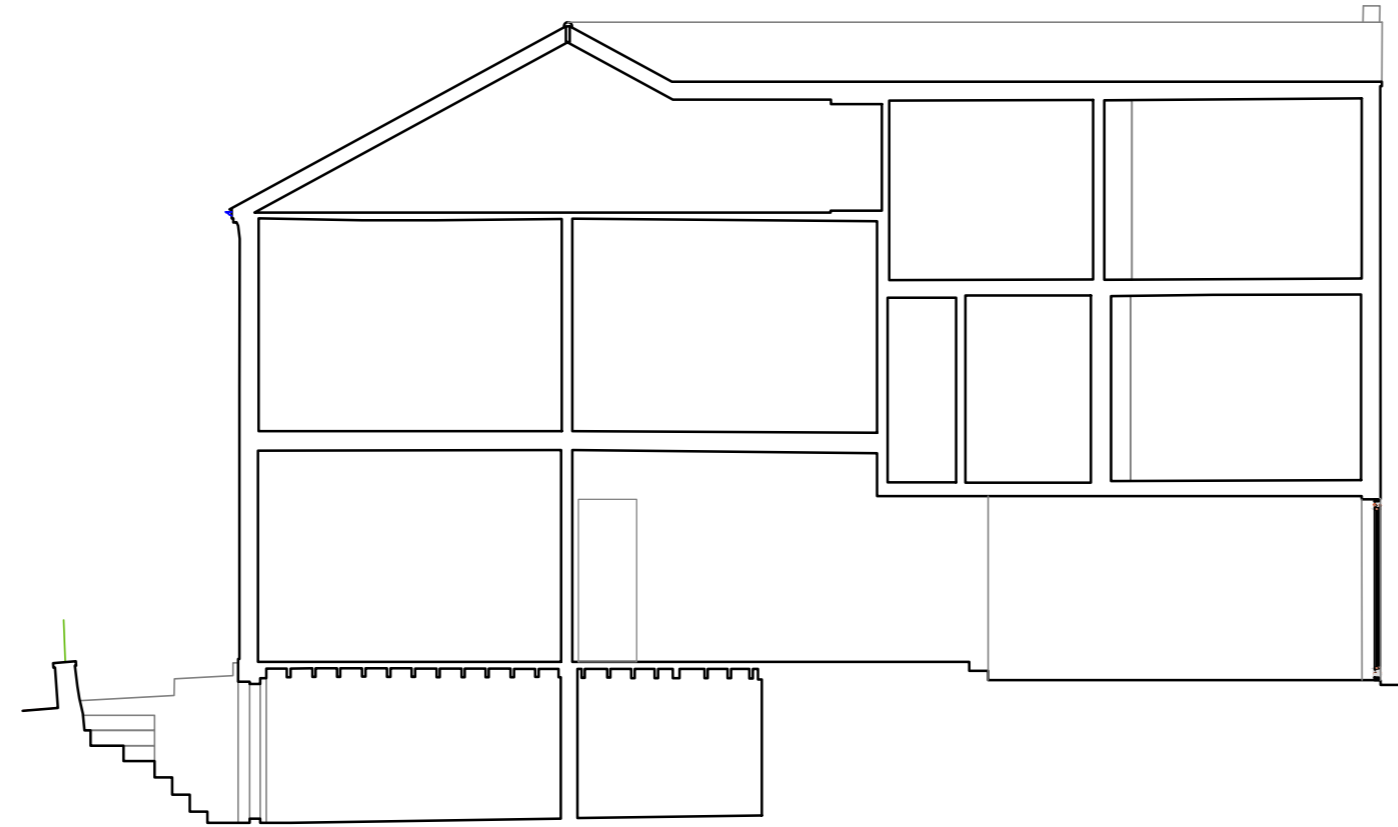



Cross Section B-B - Proposed

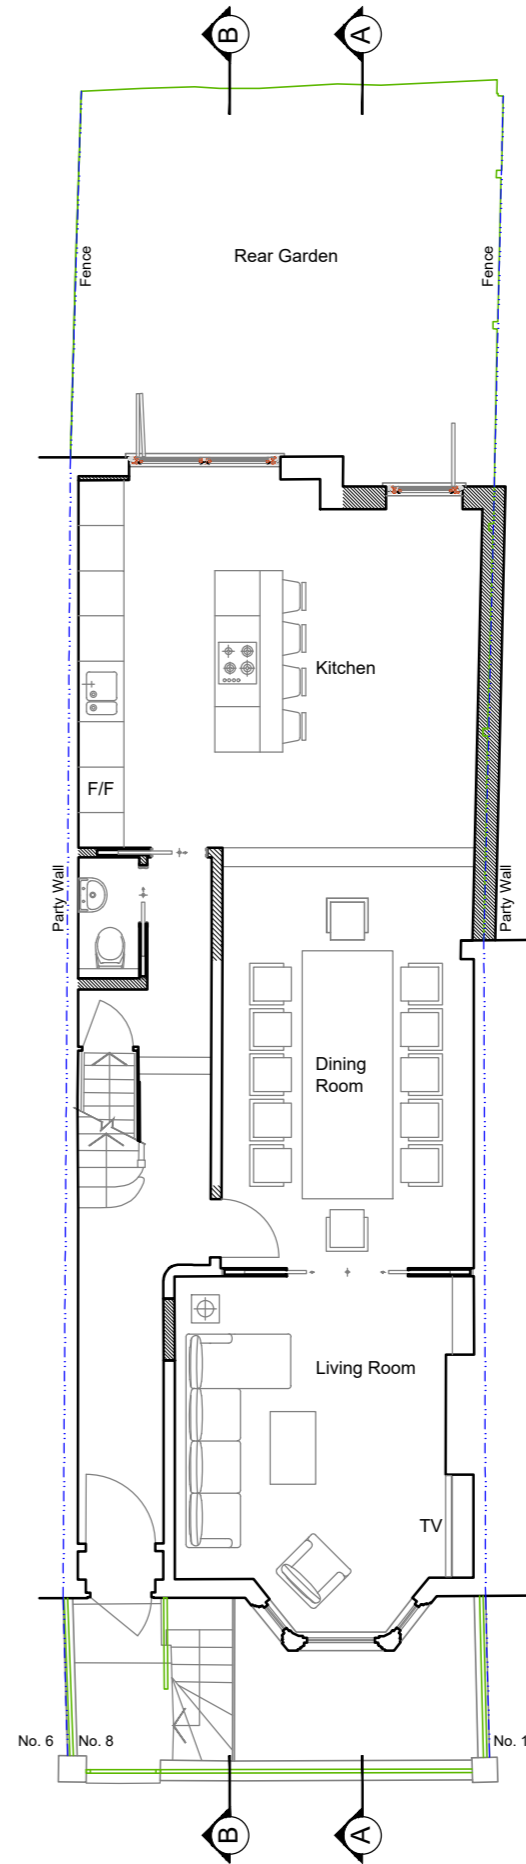

Ground Floor Plan - Proposed

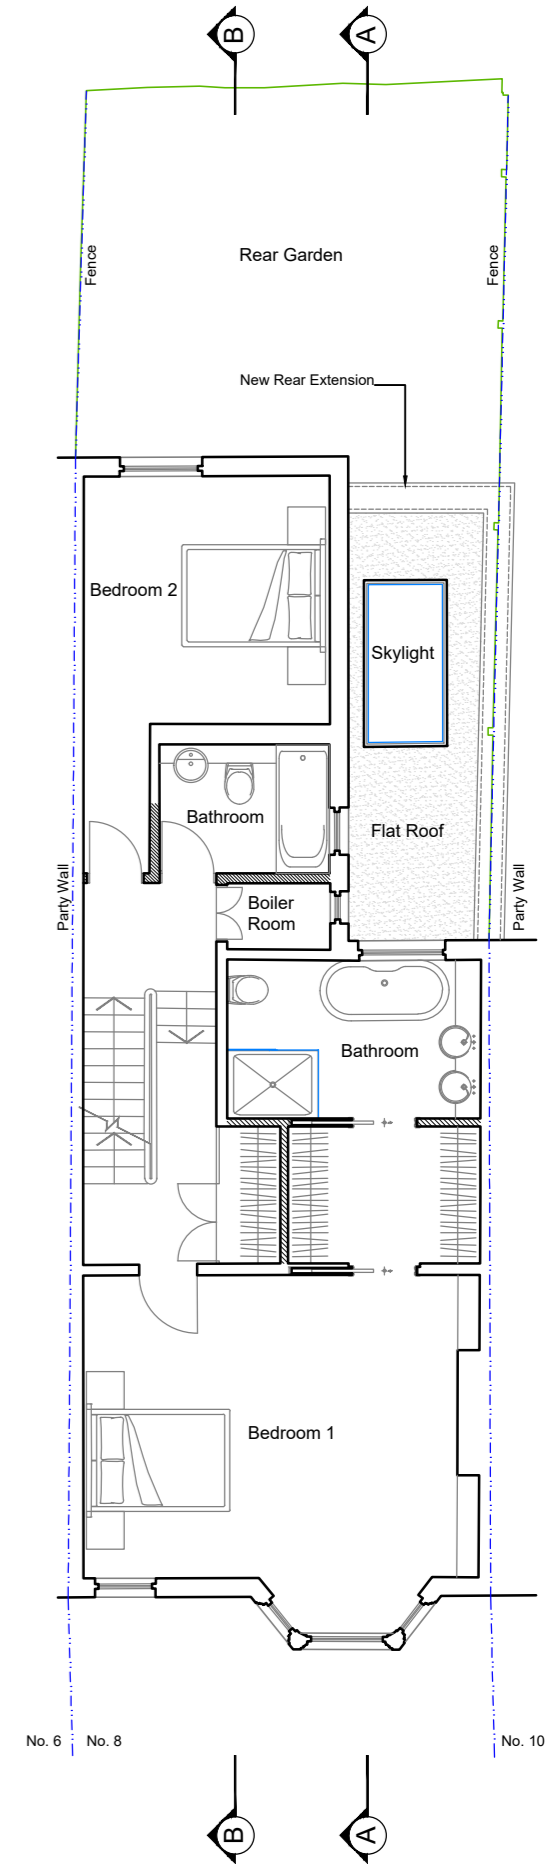

First Floor Plan - Proposed

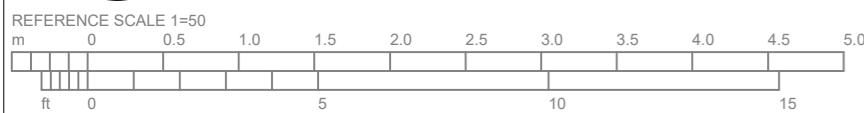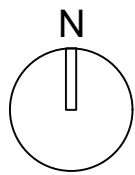

ELEVATIONS

55-57 Maygrove Road, West Hampstead, London NW6 2EE
+44(0)20 76246100; info@elevationsltd.co.uk

Project Address: 8 Narcissus Road

Client: -

Scale: 1:100@A3

Date: Mar '20

Rev. Date:	11 03 20	ISSUED FOR PLANNING
Note:		
Title:	Permitted Development Proposed	
Number:	8 NAR-PD-001	-