


GROUND FLOOR AS EXISTING

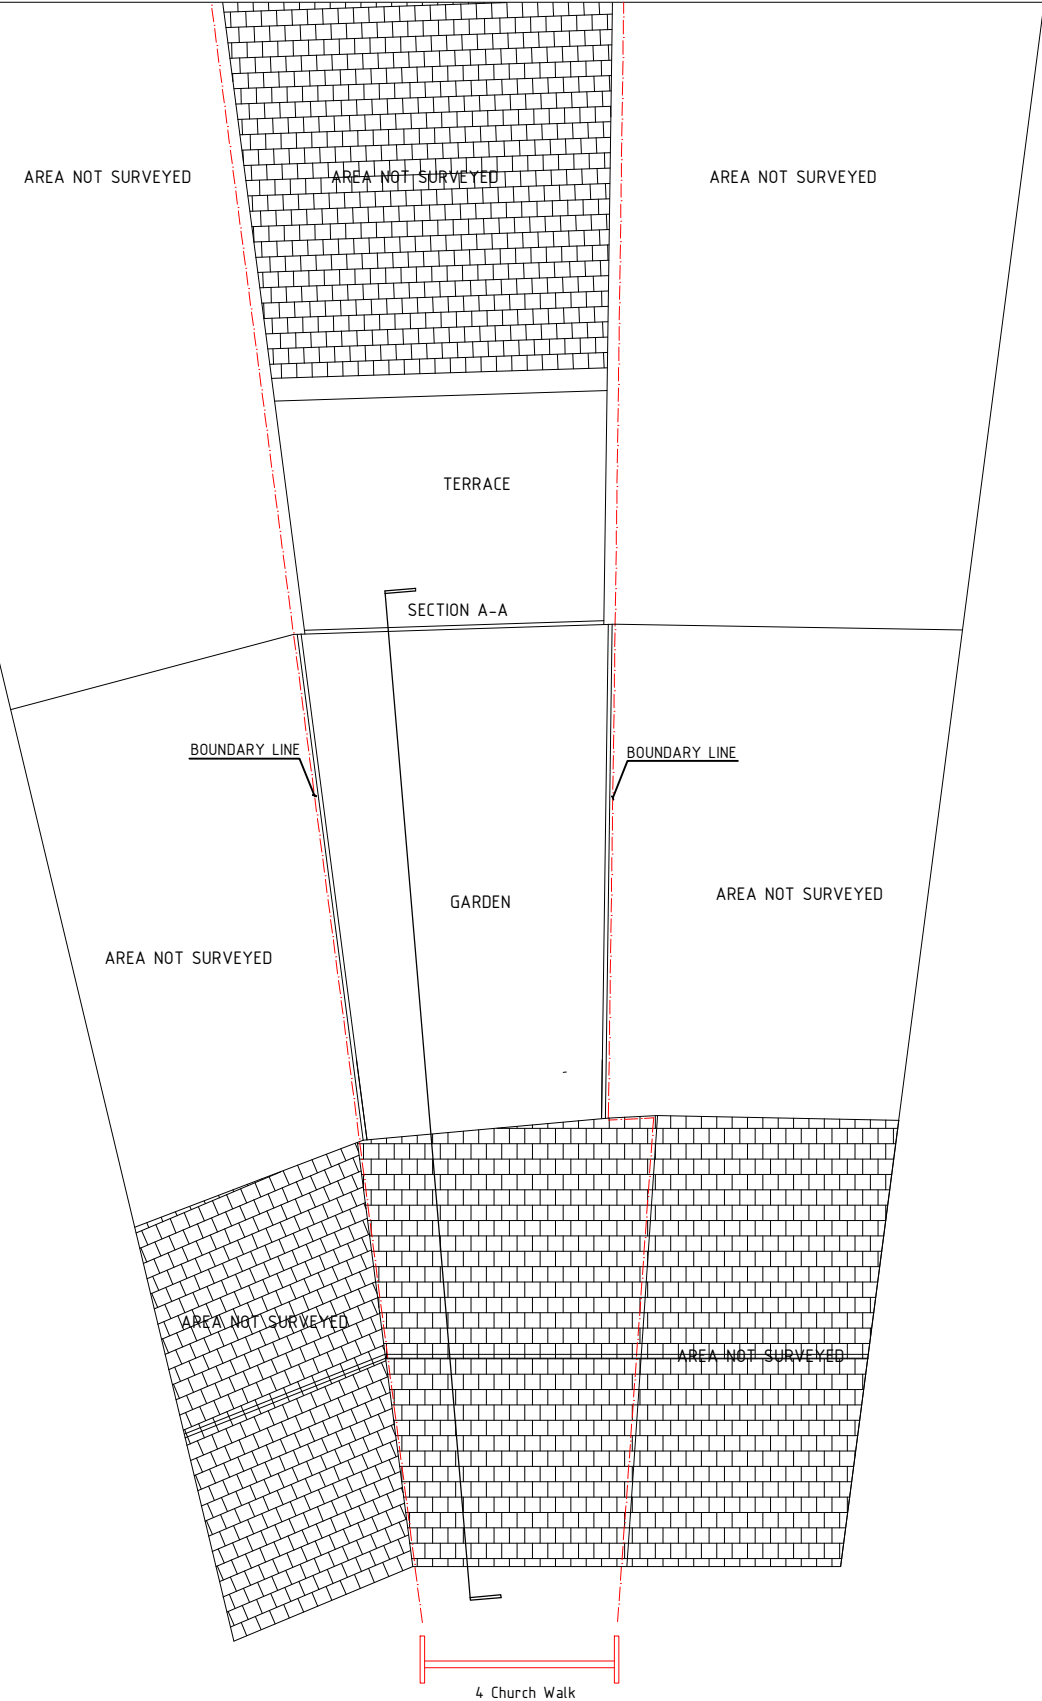

ROOF PLAN AS EXISTING

EXISTING WALL

REV	DATE	REV	WHO	REV	DESCRIPTION	CHK	CLIENT:	PROJECT:	SCALE:	DESIGN/DRAWN:	CHECKED:	DATE:	<p>© Copyright to all designs, notes and drawings remains with P-U-R-A LTD subject to written authorization.</p> <ul style="list-style-type: none">All dimensions in mm unless noted otherwise.All dimensions and levels to be checked on site. Their accuracy cannot be guaranteed and therefore cannot be used for fabrication, manufacture or construction.Contractor to verify and to be responsible for all requirements and restrictions due to local rules. Contractor to report if there is any discrepancy in the drawings to P-U-R-A LTD in time to specify alternatives.This drawing is to be read together with all other relevant drawings.Do not scale from this drawing.	<p>P-U-R-A Ltd</p> <p>7 Torriano Mews NW5 2RZ - LONDON info.uk@p-u-r-a.com www.p-u-r-a.com +44-(0)2072 849 763</p>
REV	DATE	BY					CLIENT	4 CHURCH WALK, LONDON N6 6QY	1:100	TN	CH	19.03.2020		
REV	DATE	BY					P-U-R-A. LTD	DRAWING TITLE:	FORMAT:	PROJECT No:	DRAWING No:	REV:		
DRAWING STATUS: INFORMATION								GROUND-FLOOR-PLANS-AND-ROOF-PLAN-AS-EXISTING	A3	0745	A100	A		