


KEY

- Existing Walls
- Proposed Walls

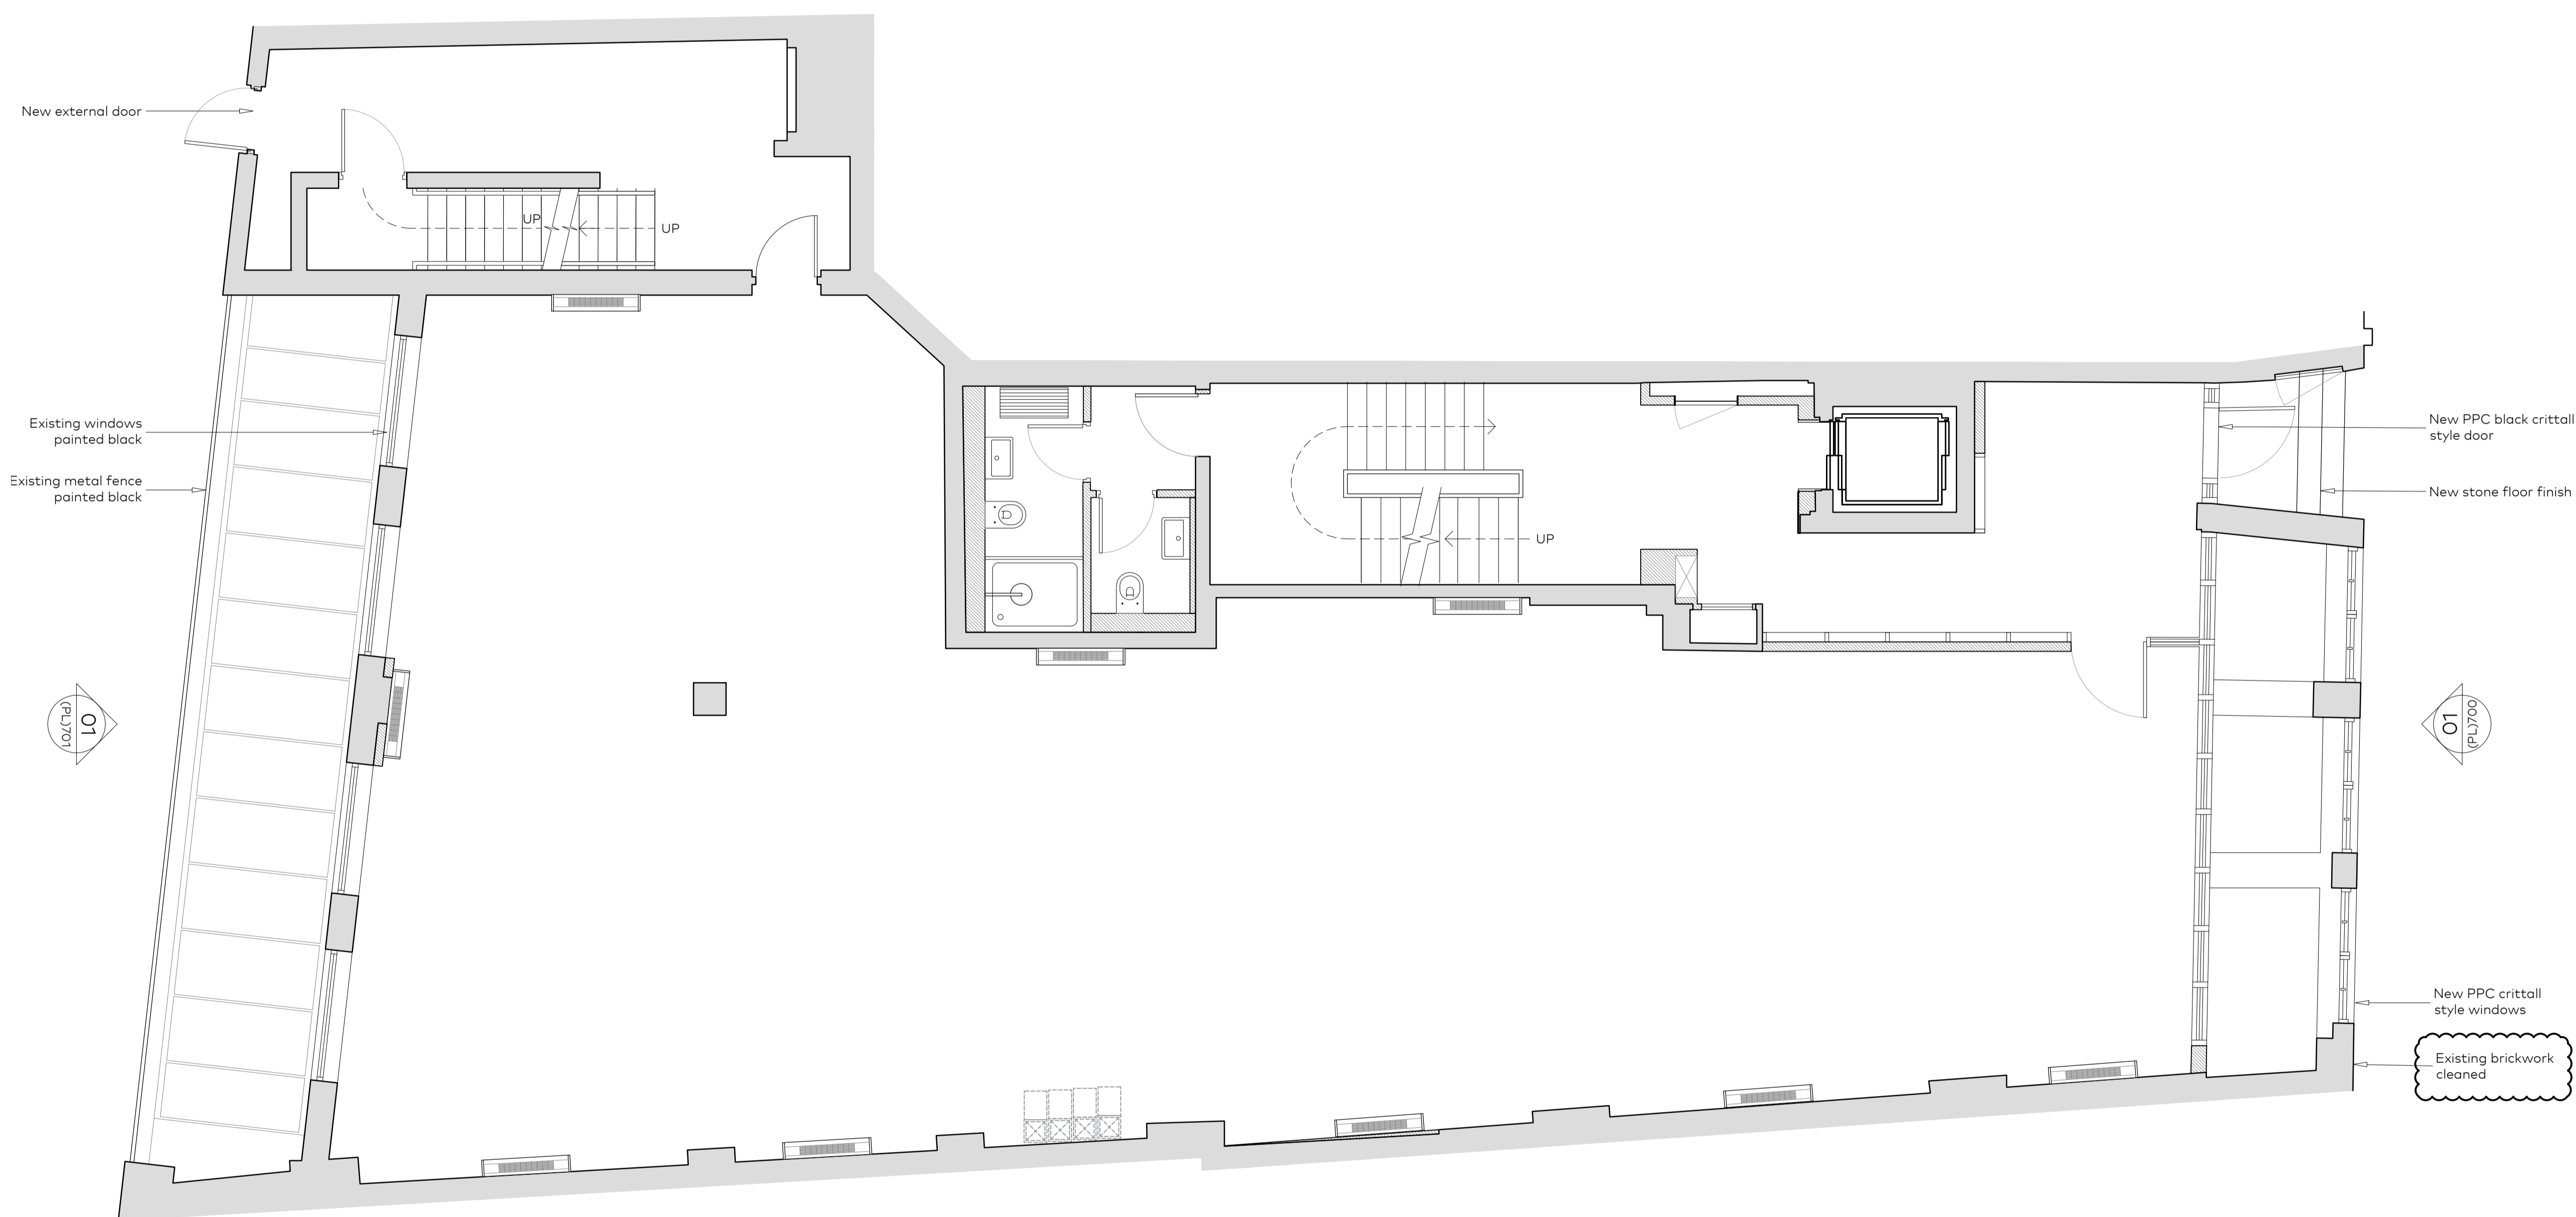

A	11.03.2020	PLANNING AMENDMENTS	DC
-	23.12.2019	PLANNING	LO
Rev	Issue Date	Revision Notes	Draw

General Notes
 Do not scale. All written dimensions must be checked on site before work commences on site or in shop. Figured dimensions take preference over those scaled. Discrepancies, where identified, must be reported to the Architect immediately. Any areas indicated on this drawing are for guidance purposes only. No responsibility is taken for their accuracy. All work must be carried out in accordance with the Building Regulations and to the satisfaction of the Local Authority.

PLANNING

Job Number	Drawing Number	Rev	Scale
873	(PL)601	A	1:50@A1 1:100@A3

Drawing Title: **Ground Floor Plan As Proposed**

Project: **43 Eagle Street
Holborn, London, WC1**

Client: **Legal & General**

Date: **23.12.2019** drawn: **MB** checked: **-**

Garnett & Partners Architects
 Garnett & Partners LLP
 Studio 303, The Printroom
 164-180 Union Street
 London SE1 0LH
 +44 20 7404 7677

01
(PL)601
Ground Floor Plan
As Proposed

