



KEY

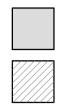

Existing Walls

Proposed Walls

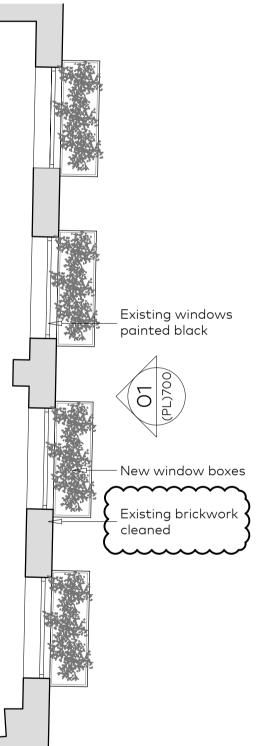

А	11.03.2020	PLANNING AMENDMENTS	DC
-	23.12.2019	PLANNING	LO
Rev	Issue Date	Revision Notes	Draw

____ General Notes

Do not scale. All written dimensions must be checked on site before work commences on site or in shop. Figured dimensions take preference over those scaled. Discrepancies, where identified, must be reported to the Architect immediately. Any areas indicated on

this drawing are for guidance purposes only. No responsibility is taken for their accuracy. All work must be carried out in accordance with the Building Regulations and to the satisfaction of the Local

Authority.

......

First Floor Plan

23.12.2019

Garnett & Partners



Drawing Title

Project

Client -----

Date

Architects

Job Number Drawing Number 873 (PL)602 A

> As Proposed 43 Eagle Street Holborn, London, WC1 Legal & General

Rev

Scale 1:50@A1

1:100@A3

Garnett & Partners LLP Studio 303, The Printroom 164-180 Union Street London SE1 0LH

drawnMB checked -



N

 \oplus

