

NOTES

ALL MEASURES ARE EXPRESSED IN MILLIMETERS AND ARE INDICATIVE ONLY. IT IS RESPONSIBILITY OF THE BUILDER / CONTRACTOR TO CHECK THEM ON SITE BEFORE COMMENCING ALL WORKS.

WHEN DEFECTS ON EXISTING WORKS ARE DISCOVERED, GIVE IMMEDIATE NOTICE TO THE ARCHITECT.

IT IS ALSO THE RESPONSIBILITY OF THE BUILDER AND THE OWNER TO SERVE PARTY WALL NOTICE TO ALL NEIGHBOURS AND COMPLY WITH ALL REGULATIONS AND BUILDING CONTROL RECOMMENDATIONS.

WORKMANSHIP SHALL BE IN ACCORDANCE WITH GOOD BUILDING PRACTICE AND SHOULD AT LEAST COMPLY WITH BS8000 AND THE LATEST APPLICABLE CODES OF PRACTICE.

REV.	DATE	NOTES
A		
B		
C		
D		
E		
F		
G		
H		

PROJECT

**17 BELSIZE PARK GARDENS
NW3 4JG - LONDON**

CLIENT

17 BELSIZE PARK GARDENS LTD

TITLE

**PLANNING APPLICATION
GROUND FLOOR PLAN
AS PROPOSED**

DESIGN ARCHITECTS

PIETRO BELLI DESIGN
info@pietrobellidesign.com

DATE

18 OCTOBER 2019

FILE NAME

DRAWN BY

PB

SCALE

1: 50 @ A3

DRAWING NO.

P02 A

REV.



NOTES

ALL MEASURES ARE EXPRESSED IN MILLIMETERS AND ARE INDICATIVE ONLY. IT IS RESPONSIBILITY OF THE BUILDER / CONTRACTOR TO CHECK THEM ON SITE BEFORE COMMENCING ALL WORKS.

WHEN DEFECTS ON EXISTING WORKS ARE DISCOVERED, GIVE IMMEDIATE NOTICE TO THE ARCHITECT.

IT IS ALSO THE RESPONSIBILITY OF THE BUILDER AND THE OWNER TO SERVE PARTY WALL NOTICE TO ALL NEIGHBOURS AND COMPLY WITH ALL REGULATIONS AND BUILDING CONTROL RECOMMENDATIONS.

WORKMANSHIP SHALL BE IN ACCORDANCE WITH GOOD BUILDING PRACTICE AND SHOULD AT LEAST COMPLY WITH BS8000 AND THE LATEST APPLICABLE CODES OF PRACTICE.

REV.	DATE	NOTES
A		
B		
C		
D		
E		
F		
G		
H		

PROJECT
**17 BELSIZE PARK GARDENS
 NW3 4JG - LONDON**

CLIENT
 17 BELSIZE PARK GARDENS LTD

TITLE
**PLANNING APPLICATION
 MAIN ELEVATION
 AS PROPOSED**

DESIGN ARCHITECTS
PIETRO BELLI DESIGN
 info@pietrobellidesign.com

DATE
 18 OCTOBER 2019




FILE NAME

DRAWN BY
 PB


SCALE
 1: 50 @ A3

DRAWING NO.
E04


REV.

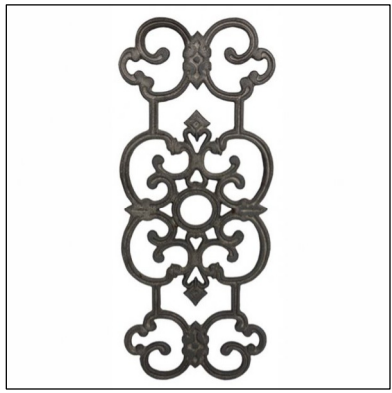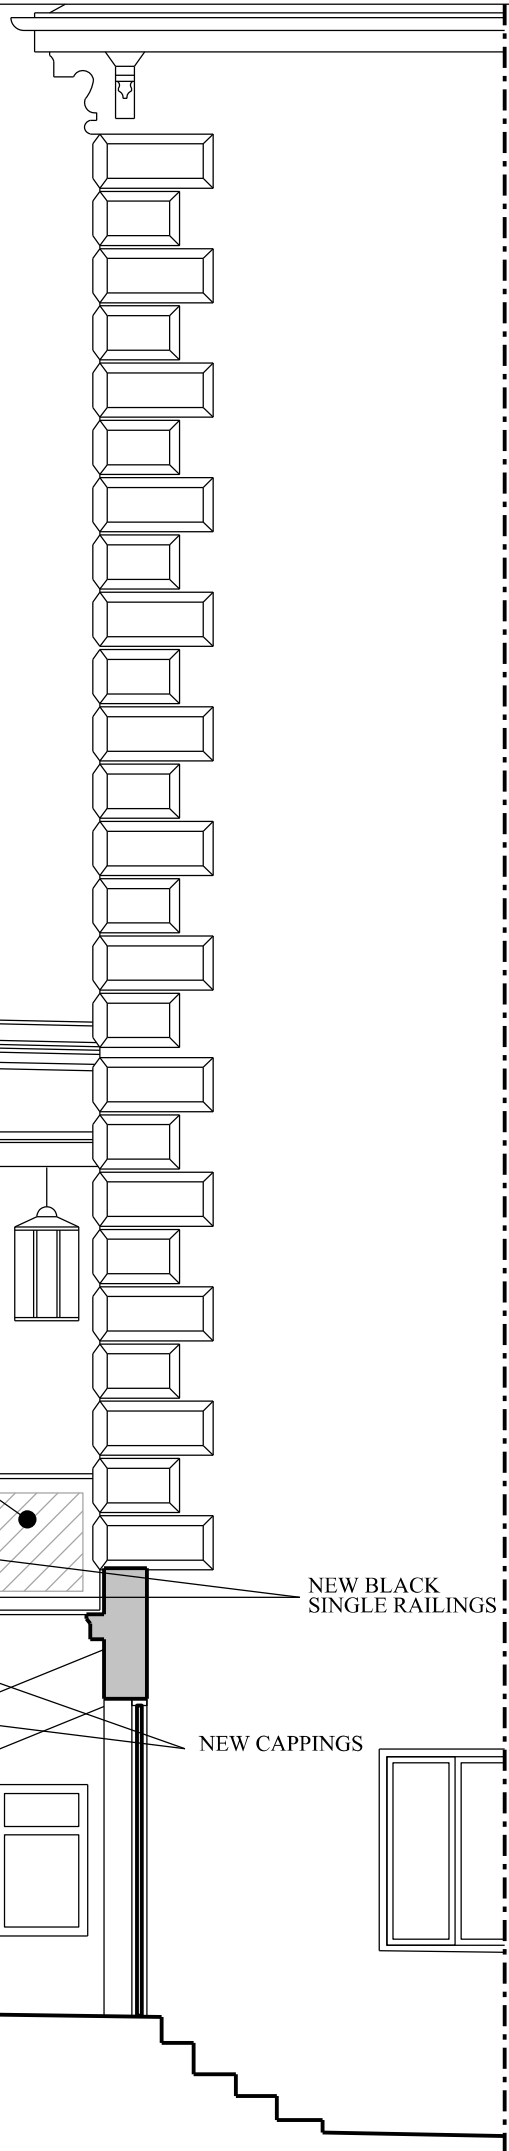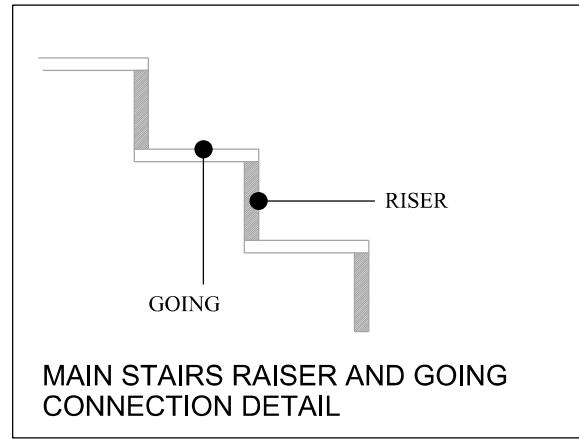

BALUSTRADE DETAIL

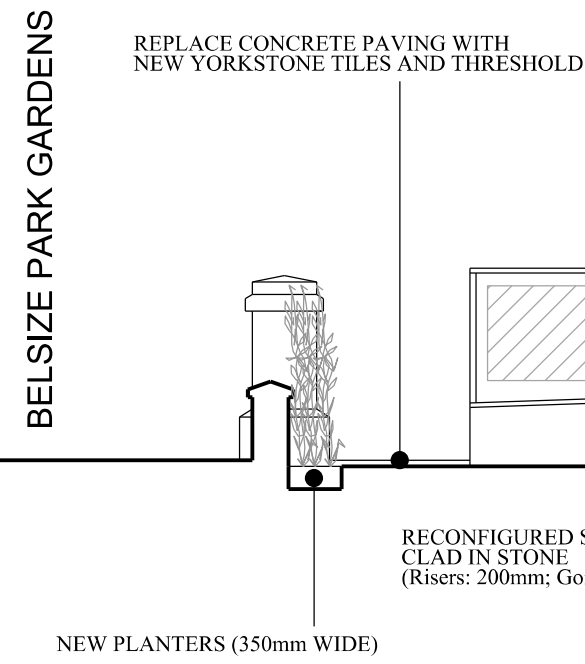

RECONFIGURED STAIRCASE CLAD IN STONE (Risers: 200mm; Goings: 300mm)

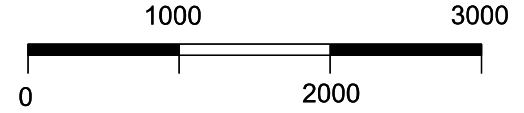

© PIETRO BELLI DESIGN 2019

NOTES

ALL MEASURES ARE EXPRESSED IN MILLIMETERS AND ARE INDICATIVE ONLY. IT IS RESPONSIBILITY OF THE BUILDER / CONTRACTOR TO CHECK THEM ON SITE BEFORE COMMENCING ALL WORKS.

WHEN DEFECTS ON EXISTING WORKS ARE DISCOVERED, GIVE IMMEDIATE NOTICE TO THE ARCHITECT.

IT IS ALSO THE RESPONSIBILITY OF THE BUILDER AND THE OWNER TO SERVE PARTY WALL NOTICE TO ALL NEIGHBOURS AND COMPLY WITH ALL REGULATIONS AND BUILDING CONTROL RECOMMENDATIONS.

WORKMANSHIP SHALL BE IN ACCORDANCE WITH GOOD BUILDING PRACTICE AND SHOULD AT LEAST COMPLY WITH BS8000 AND THE LATEST APPLICABLE CODES OF PRACTICE.

REV.	DATE	NOTES
A		
B		
C		
D		
E		
F		
G		
H		

PROJECT

**17 BELSIZE PARK GARDENS
NW3 4JG - LONDON**

CLIENT

17 BELSIZE PARK GARDENS LTD

TITLE

**PLANNING APPLICATION
SECTION A-A'
AS PROPOSED**

DESIGN ARCHITECTS

PIETRO BELLI DESIGN
info@pietrobellidesign.com

DATE

18 OCTOBER 2019

FILE NAME

DRAWN BY

PB


SCALE

1: 50 @ A3

DRAWING NO.

E05 A

REV.

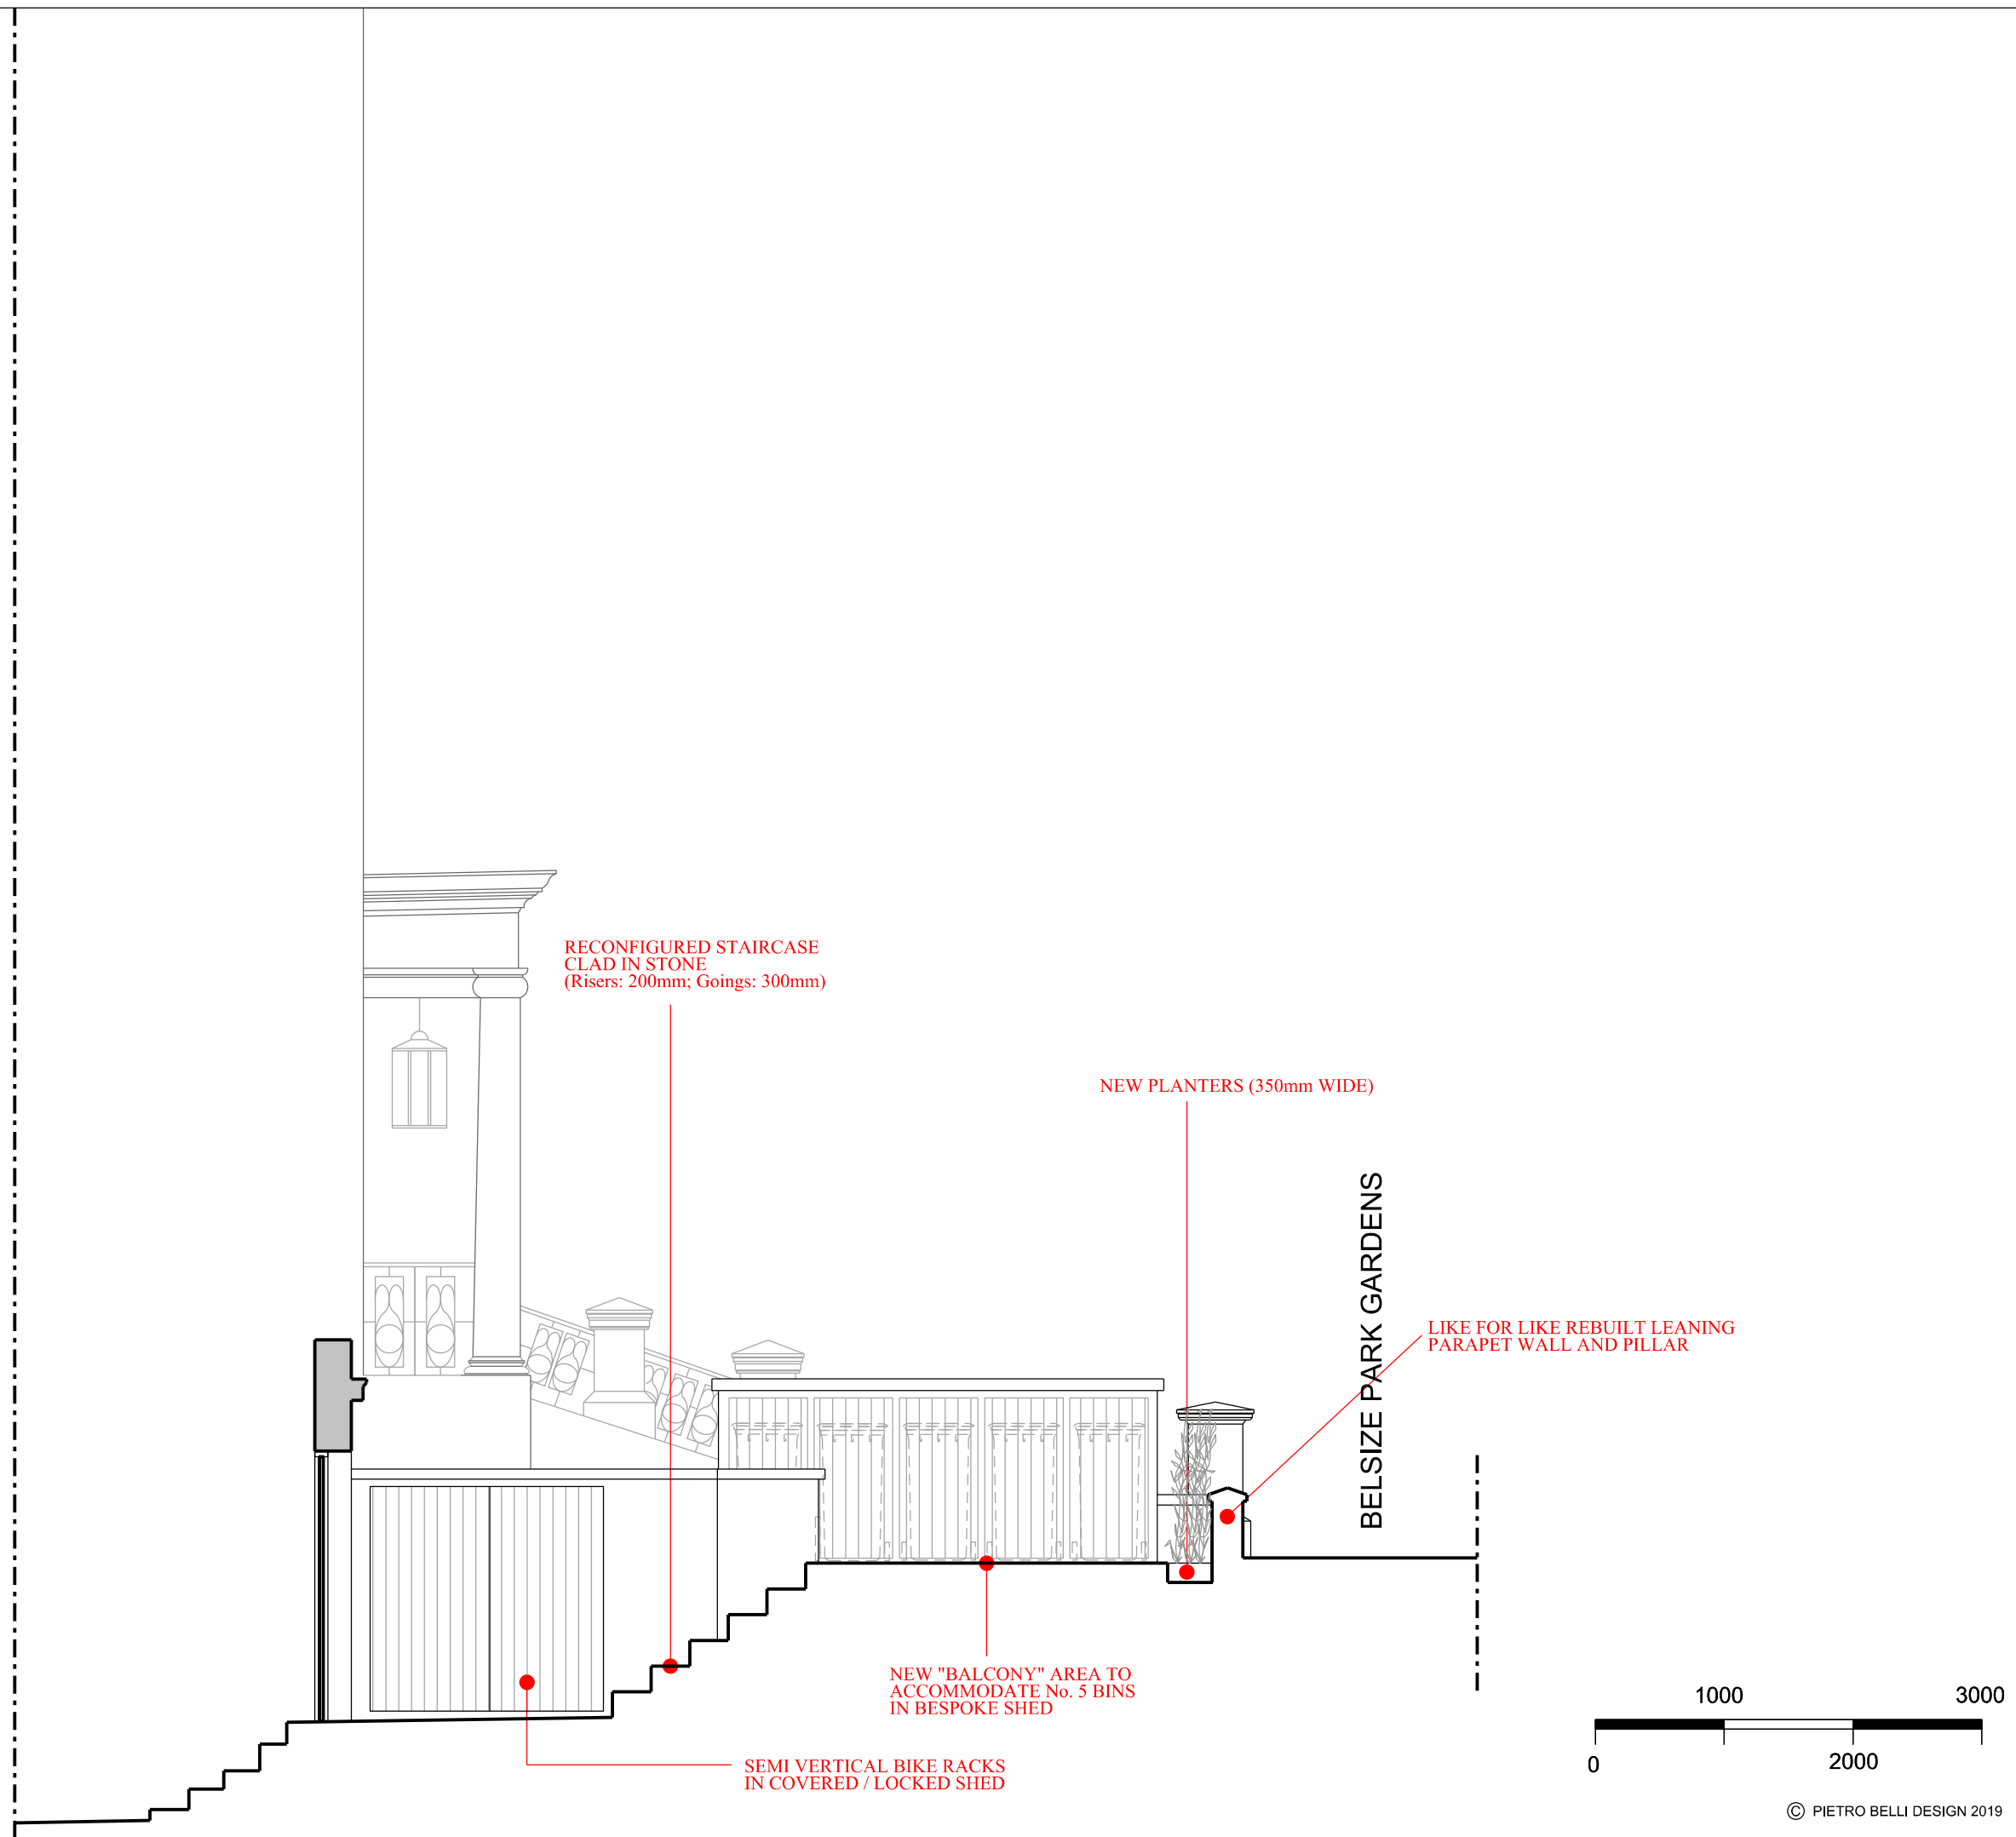

NOTES

ALL MEASURES ARE EXPRESSED IN MILLIMETERS AND ARE INDICATIVE ONLY. IT IS RESPONSIBILITY OF THE BUILDER / CONTRACTOR TO CHECK THEM ON SITE BEFORE COMMENCING ALL WORKS.

WHEN DEFECTS ON EXISTING WORKS ARE DISCOVERED, GIVE IMMEDIATE NOTICE TO THE ARCHITECT.

IT IS ALSO THE RESPONSIBILITY OF THE BUILDER AND THE OWNER TO SERVE PARTY WALL NOTICE TO ALL NEIGHBOURS AND COMPLY WITH ALL REGULATIONS AND BUILDING CONTROL RECOMMENDATIONS.

WORKMANSHIP SHALL BE IN ACCORDANCE WITH GOOD BUILDING PRACTICE AND SHOULD AT LEAST COMPLY WITH BS8000 AND THE LATEST APPLICABLE CODES OF PRACTICE.

REV.	DATE	NOTES
A		
B		
C		
D		
E		
F		
G		
H		

PROJECT

**17 BELSIZE PARK GARDENS
NW3 4JG - LONDON**

CLIENT

17 BELSIZE PARK GARDENS LTD

TITLE

**PLANNING APPLICATION
SECTION B-B'
AS PROPOSED**

DESIGN ARCHITECTS

PIETRO BELLI DESIGN
info@pietrobellidesign.com

DATE

18 OCTOBER 2019

FILE NAME

--

DRAWN BY

PB


SCALE

1: 50 @ A3

DRAWING NO.

E06

REV.

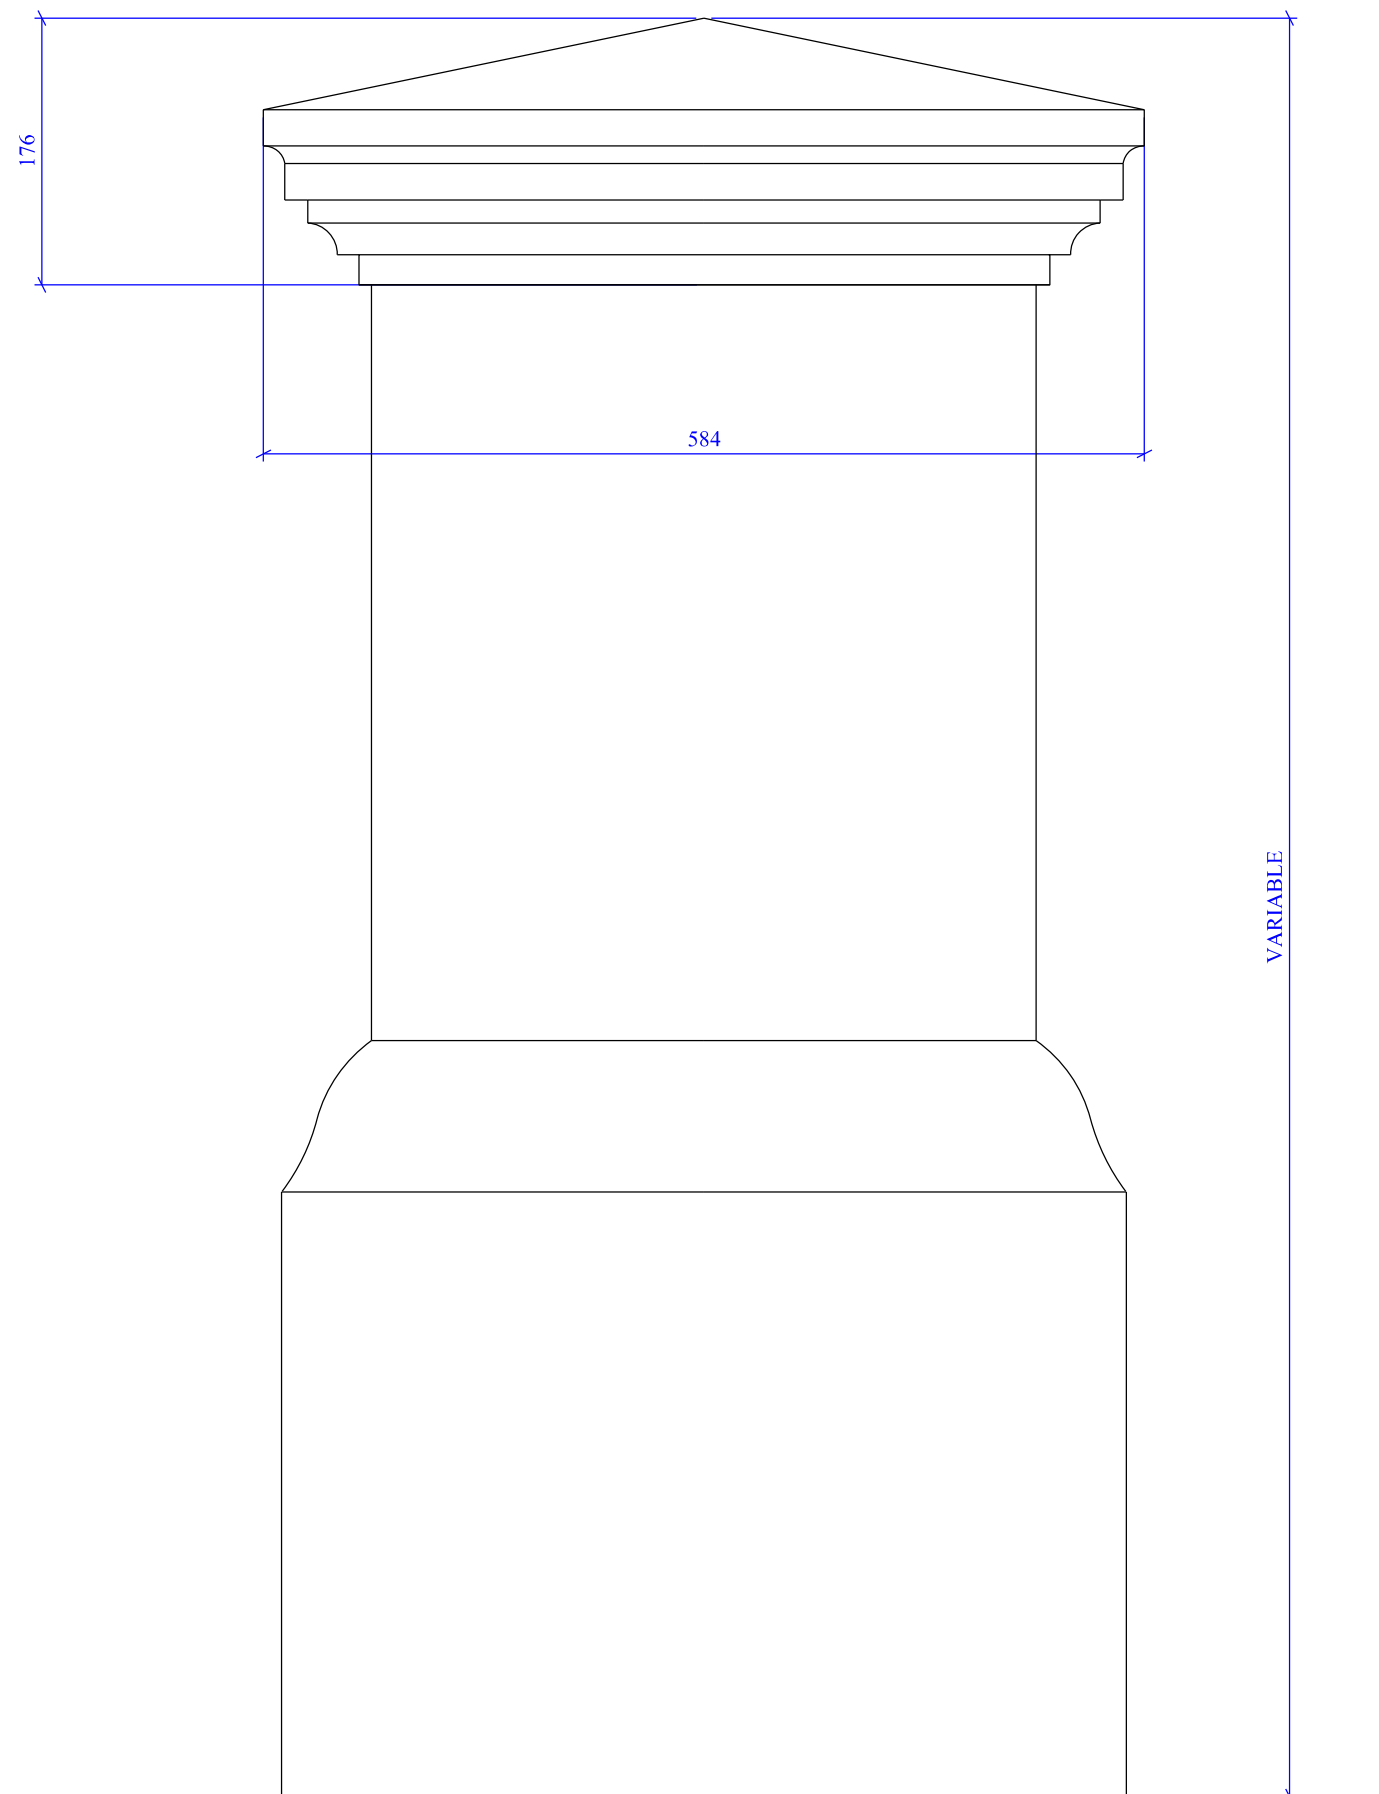

NOTES

ALL MEASURES ARE EXPRESSED IN MILLIMETRES AND ARE INDICATIVE ONLY. IT IS RESPONSIBILITY OF THE BUILDER / CONTRACTOR TO CHECK THEM ON SITE BEFORE COMMENCING ALL WORKS.

WHEN DEFECTS ON EXISTING WORKS ARE DISCOVERED, GIVE IMMEDIATE NOTICE TO THE ARCHITECT.

IT IS ALSO THE RESPONSIBILITY OF THE BUILDER AND THE OWNER TO SERVE PARTY WALL NOTICE TO ALL NEIGHBOURS AND COMPLY WITH ALL REGULATIONS AND BUILDING CONTROL RECOMMENDATIONS.

WORKMANSHIP SHALL BE IN ACCORDANCE WITH GOOD BUILDING PRACTICE AND SHOULD AT LEAST COMPLY WITH BS8000 AND THE LATEST APPLICABLE CODES OF PRACTICE.

REV.	DATE	NOTES
A		
B		
C		
D		
E		
F		
G		
H		

PROJECT
**17 BELSIZE PARK GARDENS
 NW3 4JG - LONDON**

CLIENT
 17 BELSIZE PARK GARDENS LTD

TITLE
**PLANNING APPLICATION
 DETAIL OF NEW PIER CAPS
 OVER EXISTING PIERS**

DESIGN ARCHITECTS
PIETRO BELLI DESIGN
 info@pietrobellidesign.com

DATE
 18 OCTOBER 2019

FILE NAME

DRAWN BY
PB

SCALE
 1: 5 @ A3

DRAWING NO.
D01

REV.