

**NOTES**

ALL MEASURES ARE EXPRESSED IN MILLIMETERS AND ARE INDICATIVE ONLY. IT IS RESPONSIBILITY OF THE BUILDER / CONTRACTOR TO CHECK THEM ON SITE BEFORE COMMENCING ALL WORKS.

WHEN DEFECTS ON EXISTING WORKS ARE DISCOVERED, GIVE IMMEDIATE NOTICE TO THE ARCHITECT.

IT IS ALSO THE RESPONSIBILITY OF THE BUILDER AND THE OWNER TO SERVE PARTY WALL NOTICE TO ALL NEIGHBOURS AND COMPLY WITH ALL REGULATIONS AND BUILDING CONTROL RECOMMENDATIONS.

WORKMANSHIP SHALL BE IN ACCORDANCE WITH GOOD BUILDING PRACTICE AND SHOULD AT LEAST COMPLY WITH BS8000 AND THE LATEST APPLICABLE CODES OF PRACTICE.

REV.	DATE	NOTES
A		
B		
C		
D		
E		
F		
G		
H		

PROJECT  
**17 BELSIZE PARK GARDENS  
 NW3 4JG - LONDON**

CLIENT  
 17 BELSIZE PARK GARDENS LTD

TITLE  
**PLANNING APPLICATION  
 GROUND FLOOR PLAN  
 AS EXISTING**

DESIGN ARCHITECTS  
**PIETRO BELLI DESIGN**  
 info@pietrobellidesign.com


DATE  
 18 OCTOBER 2019

FILE NAME  
 ---

DRAWN BY  
 PB

SCALE  
 1: 50 @ A3

DRAWING NO.  
**P01**

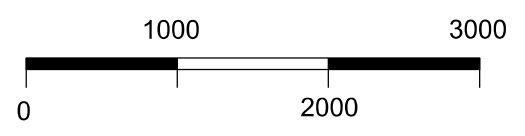

CONCRETE FLOOR

BITUMINOUS WATERPROOF MEMBRANE EXPOSED

LEANING PARAPET WALL AND PILLAR

NOTES

ALL MEASURES ARE EXPRESSED IN MILLIMETRES AND ARE INDICATIVE ONLY. IT IS RESPONSIBILITY OF THE BUILDER / CONTRACTOR TO CHECK THEM ON SITE BEFORE COMMENCING ALL WORKS.

WHEN DEFECTS ON EXISTING WORKS ARE DISCOVERED, GIVE IMMEDIATE NOTICE TO THE ARCHITECT.

IT IS ALSO THE RESPONSIBILITY OF THE BUILDER AND THE OWNER TO SERVE PARTY WALL NOTICE TO ALL NEIGHBOURS AND COMPLY WITH ALL REGULATIONS AND BUILDING CONTROL RECOMMENDATIONS.

WORKMANSHIP SHALL BE IN ACCORDANCE WITH GOOD BUILDING PRACTICE AND SHOULD AT LEAST COMPLY WITH BS8000 AND THE LATEST APPLICABLE CODES OF PRACTICE.

REV.	DATE	NOTES
A		
B		
C		
D		
E		
F		
G		
H		

PROJECT

**17 BELSIZE PARK GARDENS  
NW3 4JG - LONDON**

CLIENT

17 BELSIZE PARK GARDENS LTD

TITLE

**PLANNING APPLICATION  
MAIN ELEVATION  
AS EXISTING**

DESIGN ARCHITECTS

**PIETRO BELLI DESIGN**  
info@pietrobellidesign.com

DATE

18 OCTOBER 2019

FILE NAME

---

DRAWN BY


PB

SCALE

1: 50 @ A3

DRAWING NO.

REV.

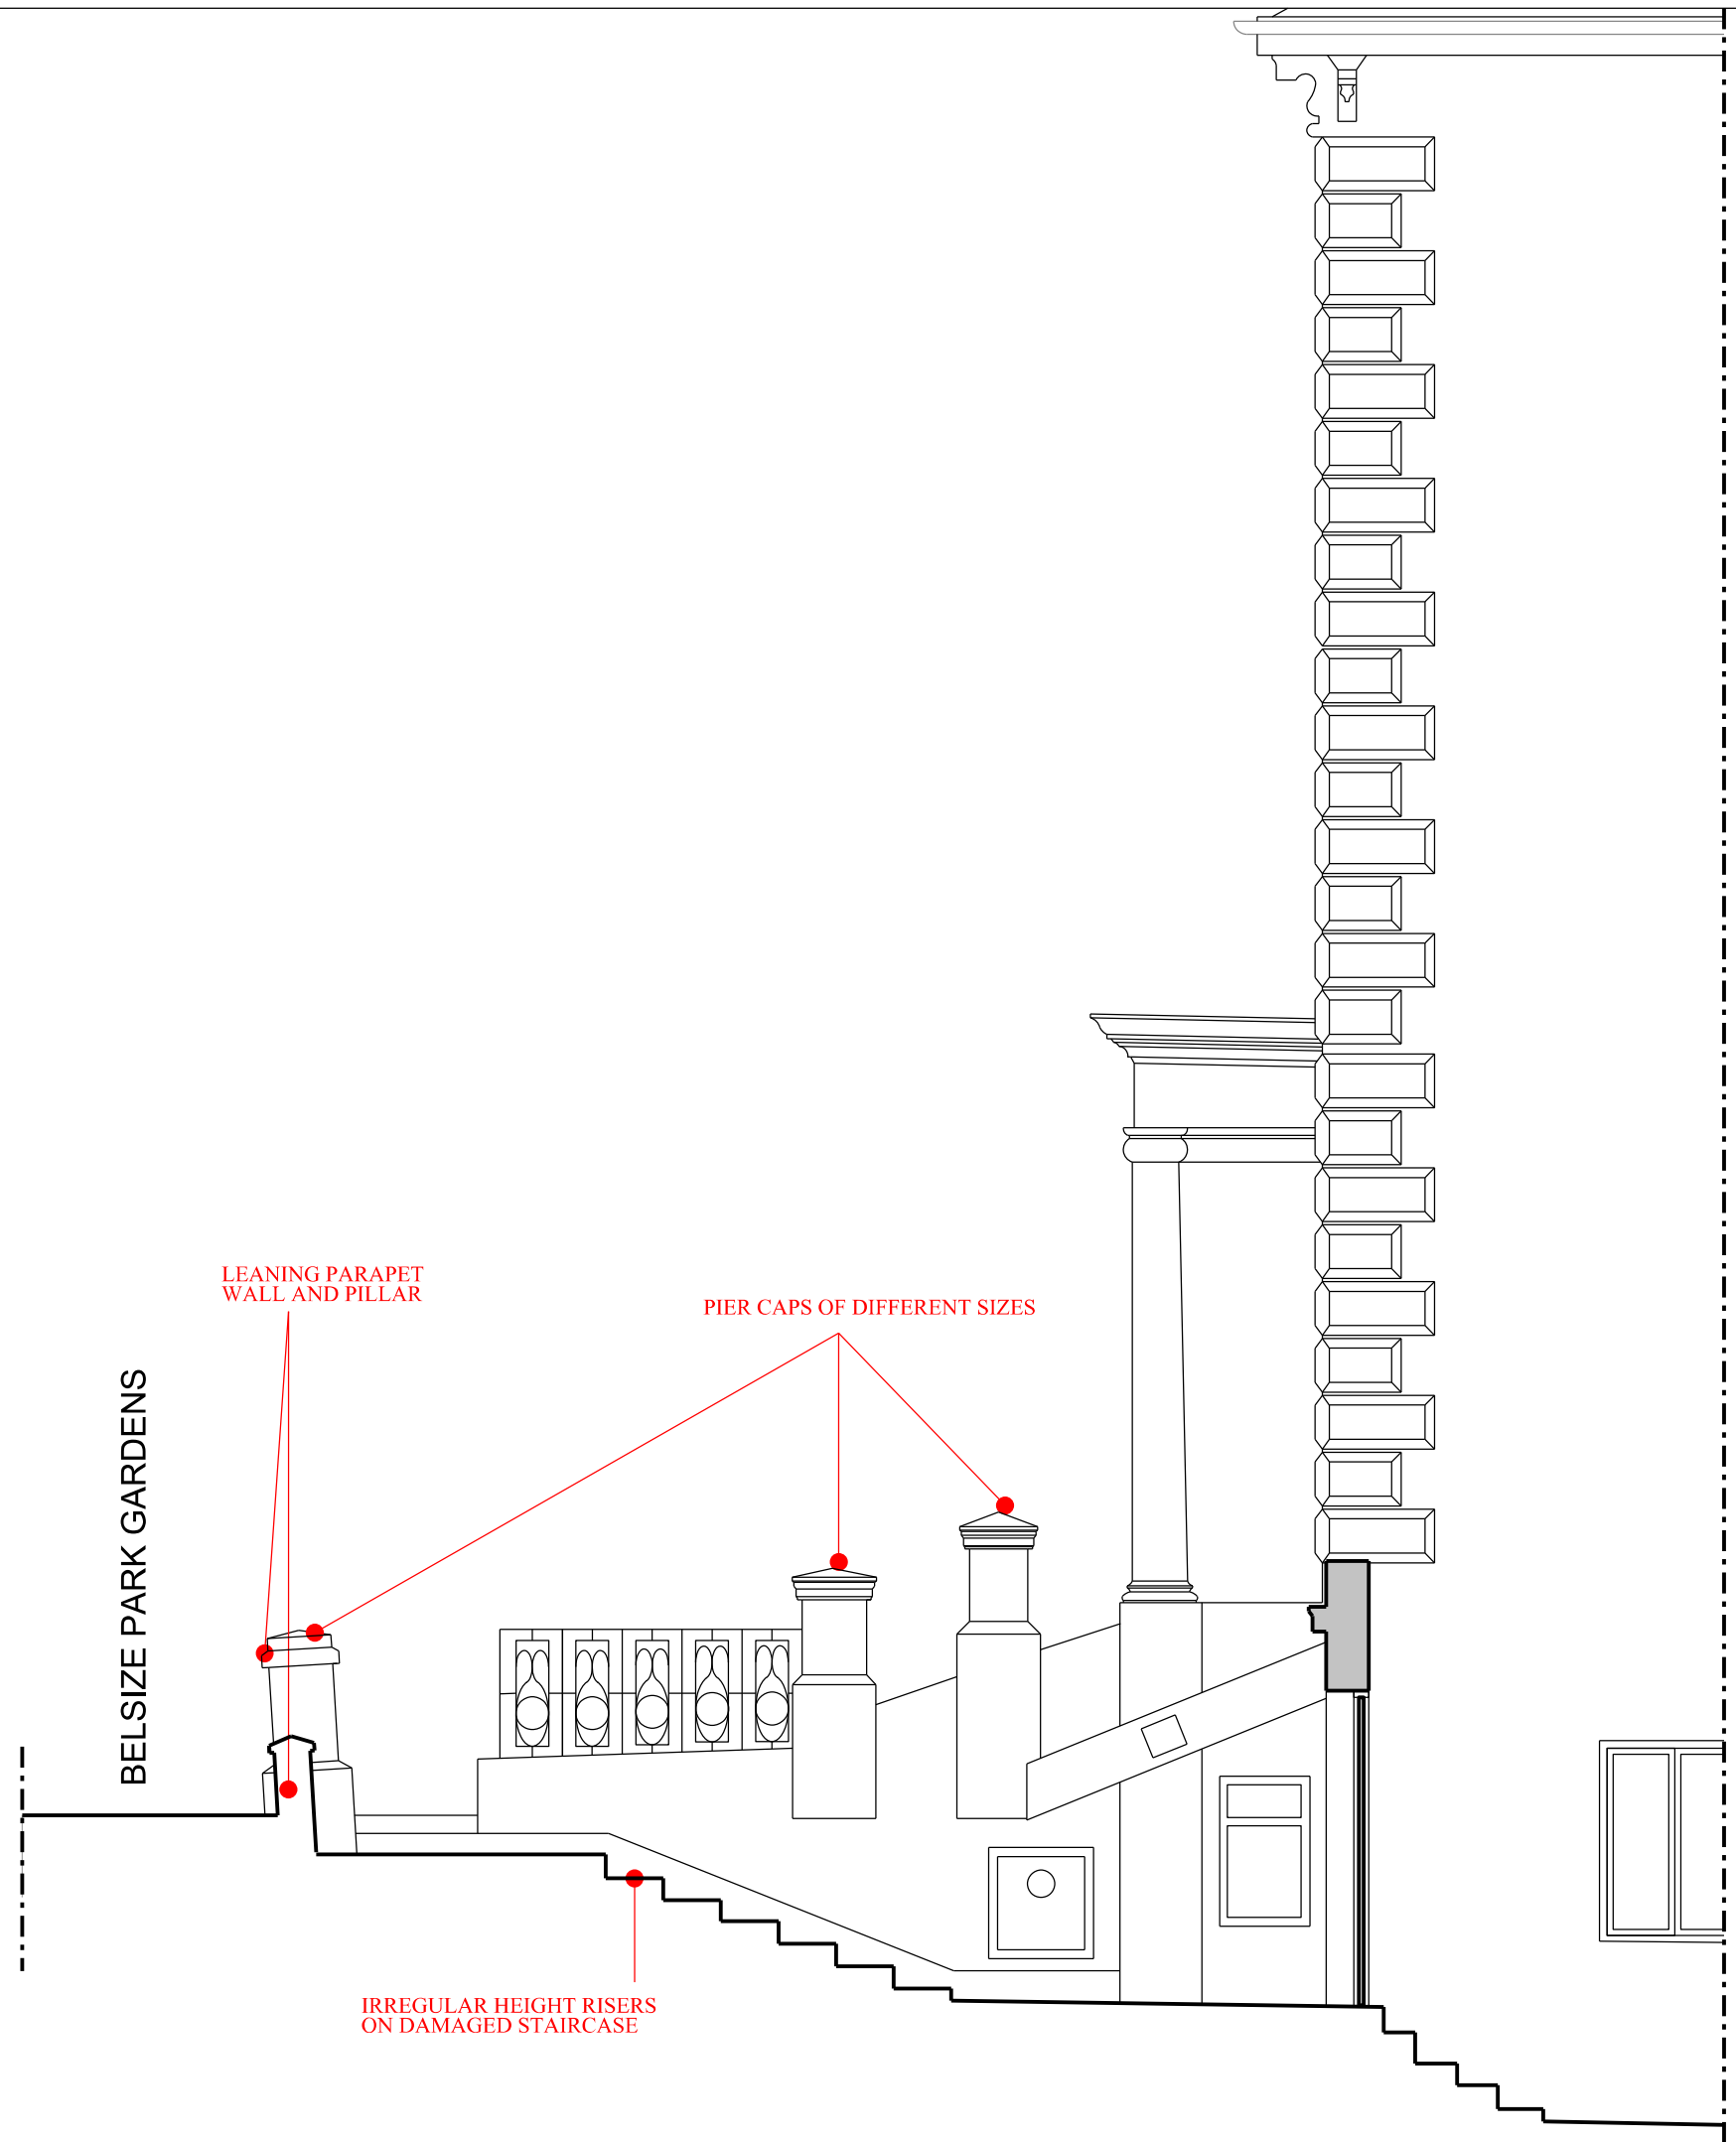

NOTES

ALL MEASURES ARE EXPRESSED IN MILLIMETERS AND ARE INDICATIVE ONLY. IT IS RESPONSIBILITY OF THE BUILDER / CONTRACTOR TO CHECK THEM ON SITE BEFORE COMMENCING ALL WORKS.

WHEN DEFECTS ON EXISTING WORKS ARE DISCOVERED, GIVE IMMEDIATE NOTICE TO THE ARCHITECT.

IT IS ALSO THE RESPONSIBILITY OF THE BUILDER AND THE OWNER TO SERVE PARTY WALL NOTICE TO ALL NEIGHBOURS AND COMPLY WITH ALL REGULATIONS AND BUILDING CONTROL RECOMMENDATIONS.

WORKMANSHIP SHALL BE IN ACCORDANCE WITH GOOD BUILDING PRACTICE AND SHOULD AT LEAST COMPLY WITH BS8000 AND THE LATEST APPLICABLE CODES OF PRACTICE.

REV.	DATE	NOTES
A		
B		
C		
D		
E		
F		
G		
H		

PROJECT

**17 BELSIZE PARK GARDENS  
NW3 4JG - LONDON**

CLIENT

17 BELSIZE PARK GARDENS LTD

TITLE

**PLANNING APPLICATION  
SECTION A-A'  
AS EXISTING**

DESIGN ARCHITECTS

**PIETRO BELLI DESIGN**  
info@pietrobellidesign.com

DATE

18 OCTOBER 2019

FILE NAME

---

DRAWN BY

PB


SCALE

1: 50 @ A3



DRAWING NO.

**E02**

REV.

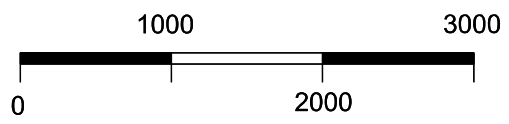

© PIETRO BELLI DESIGN 2019

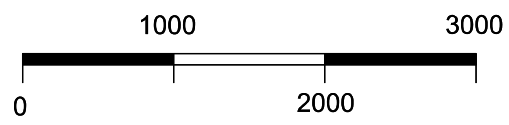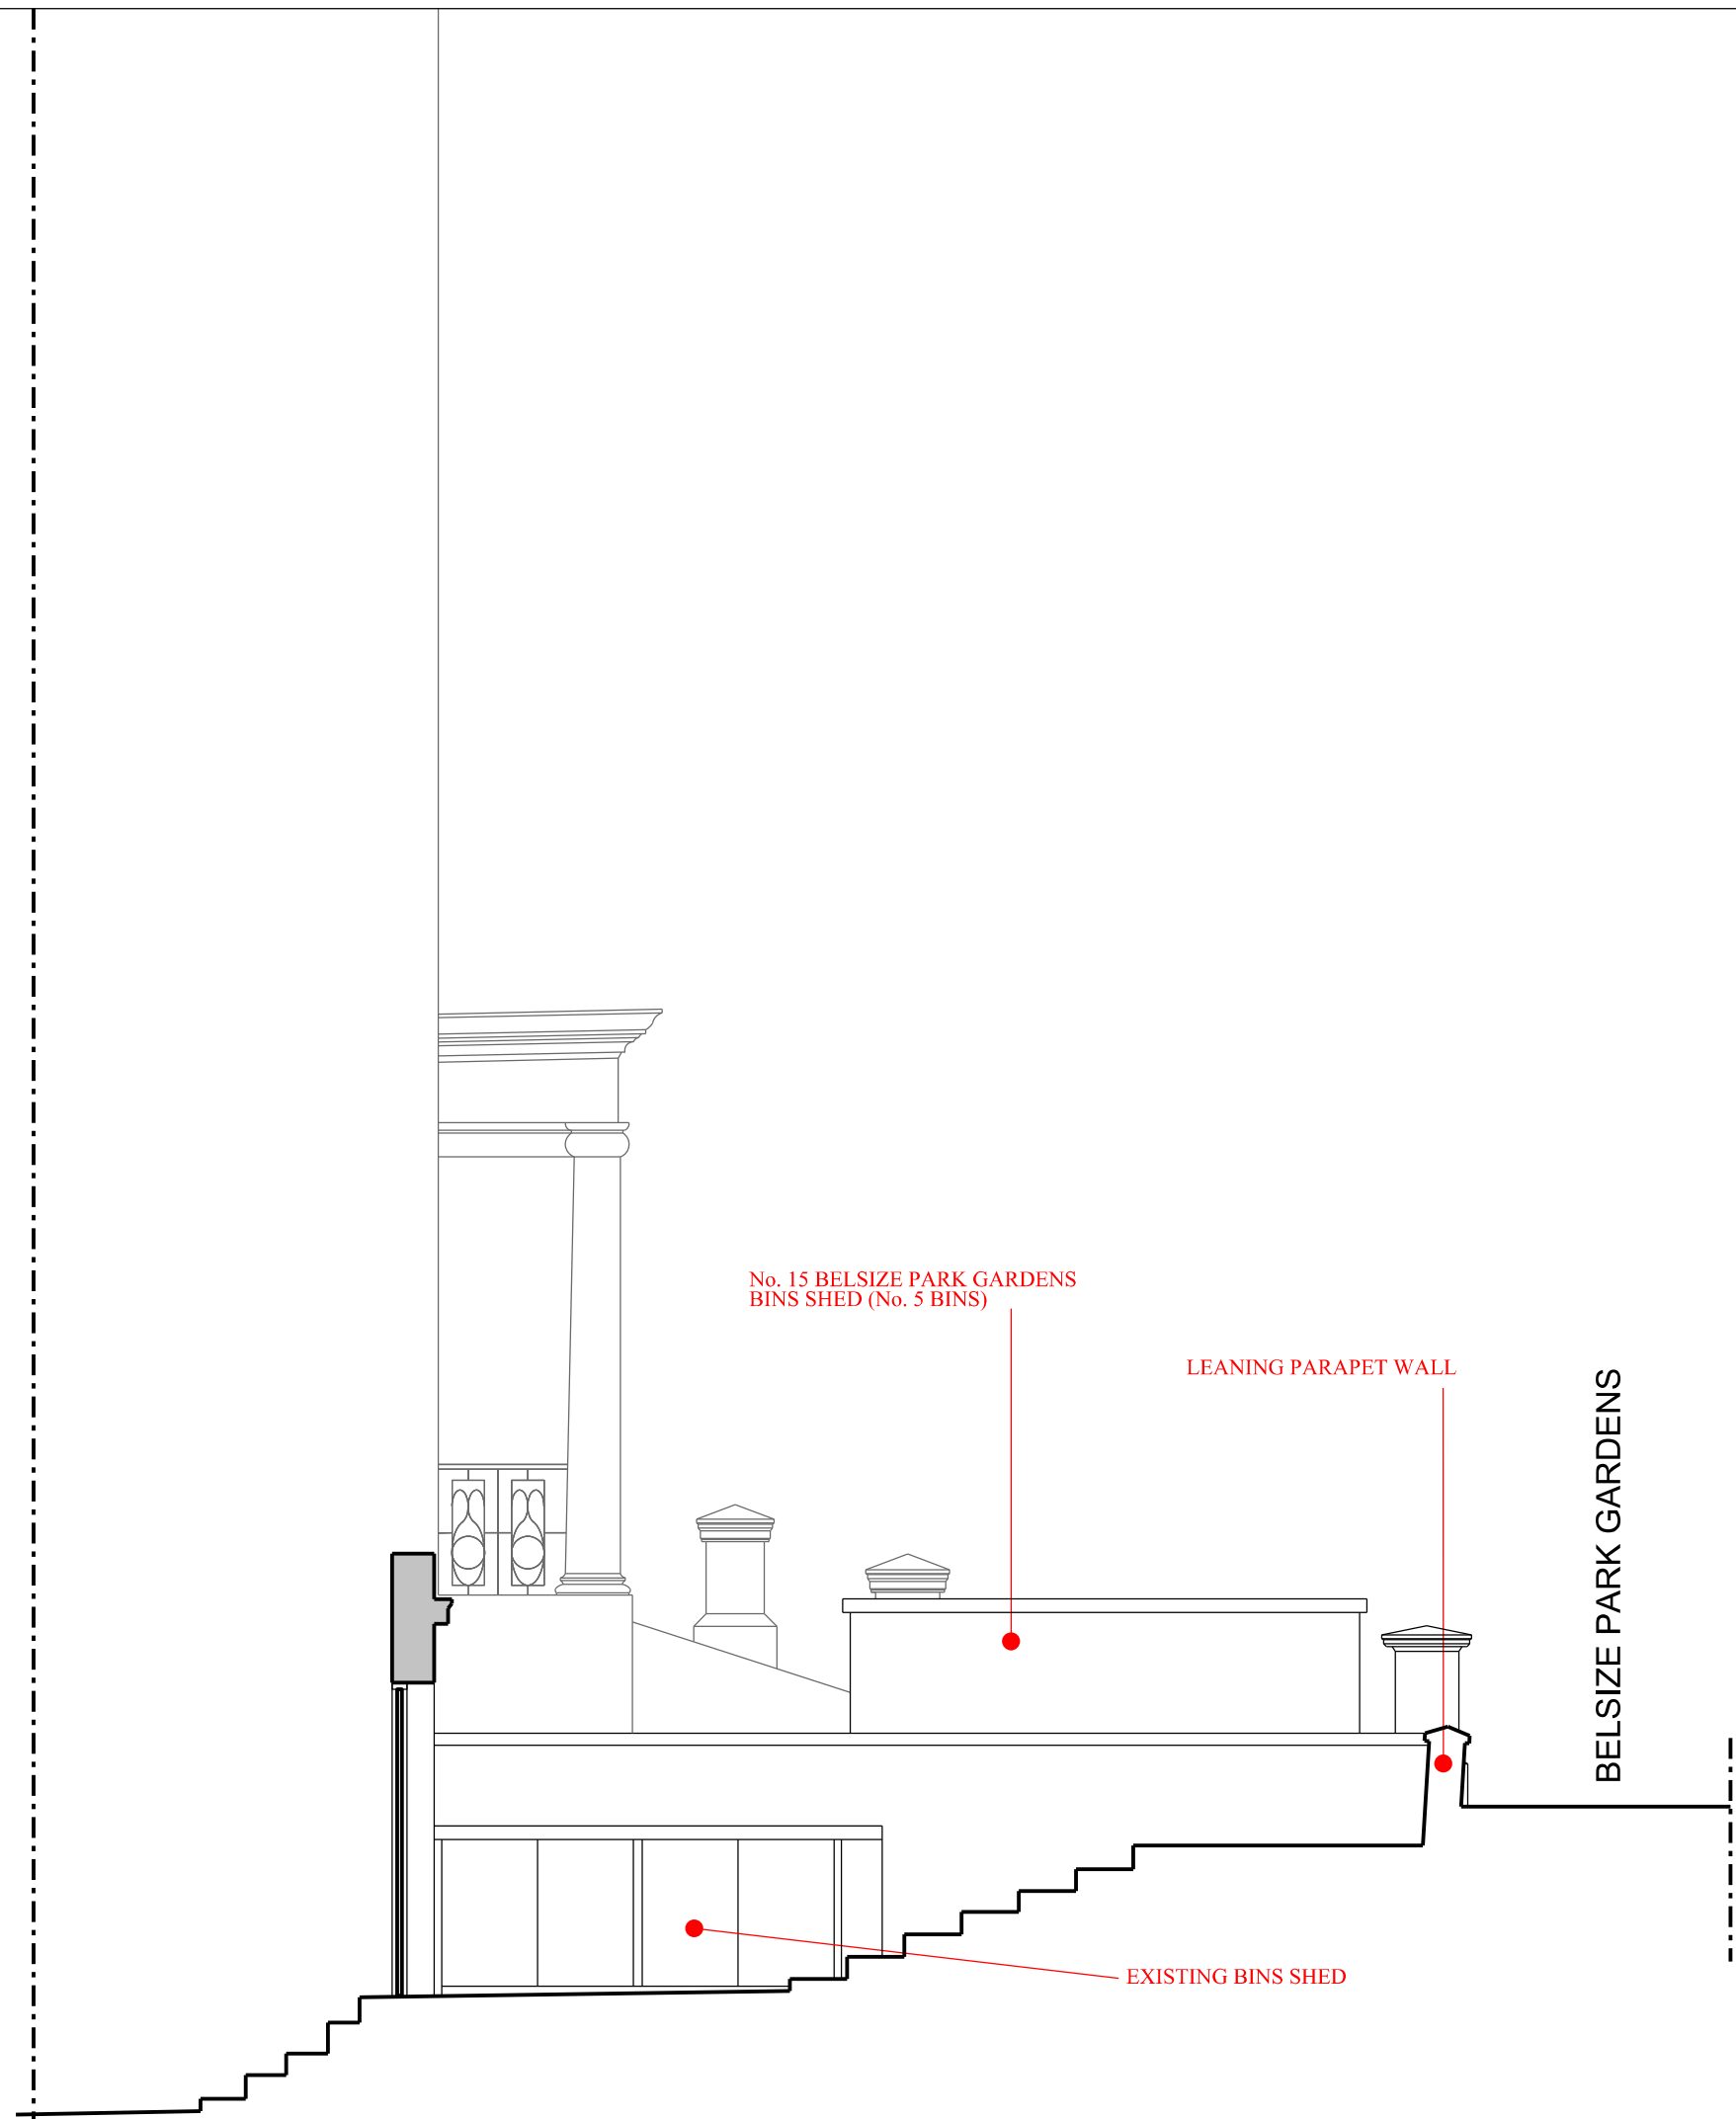

© PIETRO BELLI DESIGN 2019

**NOTES**

ALL MEASURES ARE EXPRESSED IN MILLIMETRES AND ARE INDICATIVE ONLY. IT IS RESPONSIBILITY OF THE BUILDER / CONTRACTOR TO CHECK THEM ON SITE BEFORE COMMENCING ALL WORKS.

WHEN DEFECTS ON EXISTING WORKS ARE DISCOVERED, GIVE IMMEDIATE NOTICE TO THE ARCHITECT.

IT IS ALSO THE RESPONSIBILITY OF THE BUILDER AND THE OWNER TO SERVE PARTY WALL NOTICE TO ALL NEIGHBOURS AND COMPLY WITH ALL REGULATIONS AND BUILDING CONTROL RECOMMENDATIONS.

WORKMANSHIP SHALL BE IN ACCORDANCE WITH GOOD BUILDING PRACTICE AND SHOULD AT LEAST COMPLY WITH BS8000 AND THE LATEST APPLICABLE CODES OF PRACTICE.

REV.	DATE	NOTES
A		
B		
C		
D		
E		
F		
G		
H		

PROJECT

**17 BELSIZE PARK GARDENS  
NW3 4JG - LONDON**

CLIENT

17 BELSIZE PARK GARDENS LTD

TITLE

**PLANNING APPLICATION  
SECTION B-B'  
AS EXISTING**

DESIGN ARCHITECTS

**PIETRO BELLI DESIGN**  
info@pietrobellidesign.com

DATE

18 OCTOBER 2019

FILE NAME

---

DRAWN BY

PB

SCALE

1: 50 @ A3

DRAWING NO.

**E03**

REV.