




Existing Ground Floor Layout




Existing Basement Floor Layout

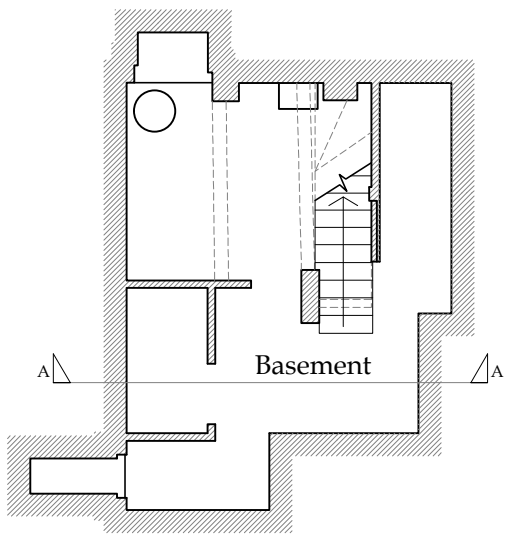

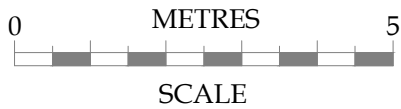

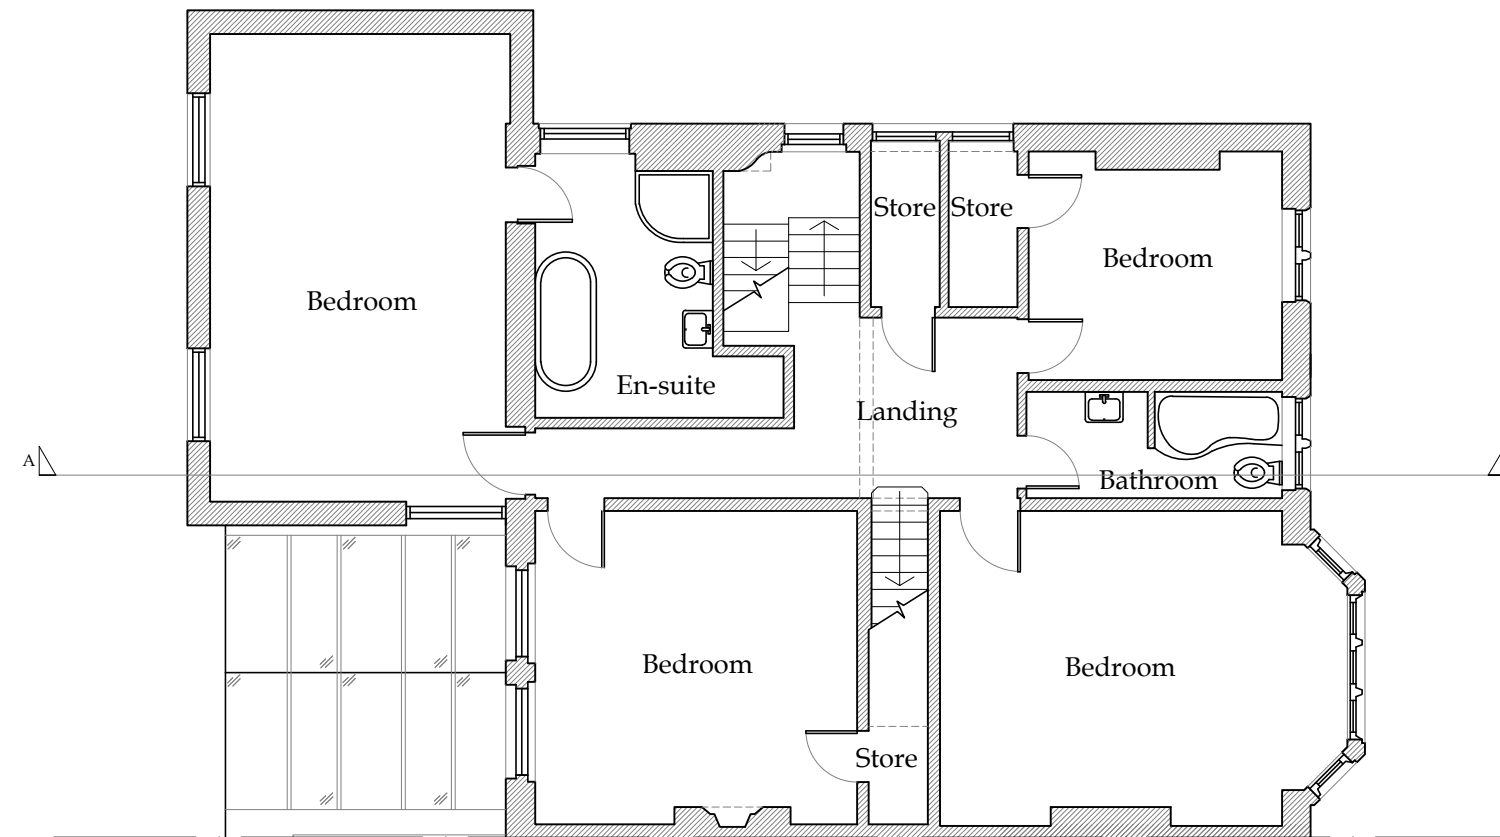No.	Date	Amendment	Initials
<div><div><div>Client : Simon Lawson</div><div>Project : 63 Rosslyn Hill London NW3 5UQ</div><div>Drawing : Existing Basement & Ground Floor Layouts</div><div>Scale : 1:100 @ A3</div><div>Date : 07 Feb 20</div></div><div><div>Status : PLANNING</div><div>Dwg No : 2313-100.2</div></div><div><div>Rev :</div></div></div>			
<div><div><div><div>Cranbrook®</div><div>Basement design & construction</div></div><div><div>Cranbrook Basements 26-28 Hammersmith Grove, Hammersmith, London, W7 7BA T +44 (0)208 551 5555 F +44 (0)208 551 1580 admin@cranbrook.co.uk www.cranbrook.co.uk</div><div><div><div>BSI</div><div>UKAS</div></div></div></div></div></div>			
<div>© THIS DRAWING IS THE COPYRIGHT OF CRANBROOK BASEMENTS . It shall not be in any way used or reproduced without their prior written consent. All dimensions are to be checked on site or in the workshop prior to commencing any work. Work only to figured dimensions. Any discrepancies are to be reported to the Architect.</div>			

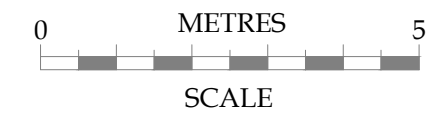


Existing First Floor Layout




No.	Date	Amendment	Initials
-----	------	-----------	----------

Client : Simon Lawson			<div>Cranbrook®</div> <div>Basement design & construction</div> <div><div>Cranbrook Basements</div><div>26-28 Hammersmith Grove, Hammersmith, London, W7 7BA T +44 (0)208 551 5555 F +44 (0)208 551 1580 admin@cranbrook.co.uk www.cranbrook.co.uk</div><div><div><div>BSI</div><div></div></div><div><div>UKAS</div><div></div></div></div></div>
Project : 63 Rosslyn Hill London NW3 5UQ			
Drawing : Existing First Floor Layout			
Scale : 1:100 @ A3	Status : PLANNING	Rev :	
Date : 07 Feb 20	Dwg No : 2313-101.2		


© THIS DRAWING IS THE COPYRIGHT OF CRANBROOK BASEMENTS . It shall not be in any way used or reproduced without their prior written consent. All dimensions are to be checked on site or in the workshop prior to commencing any work. Work only to figured dimensions. Any discrepancies are to be reported to the Architect.

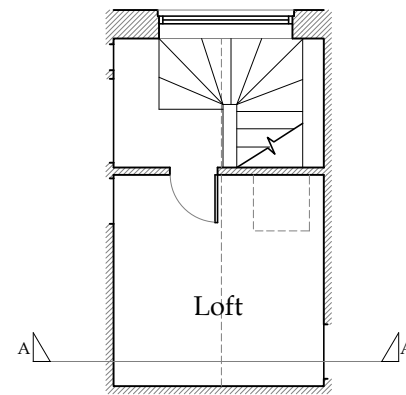


Existing Loft Layout

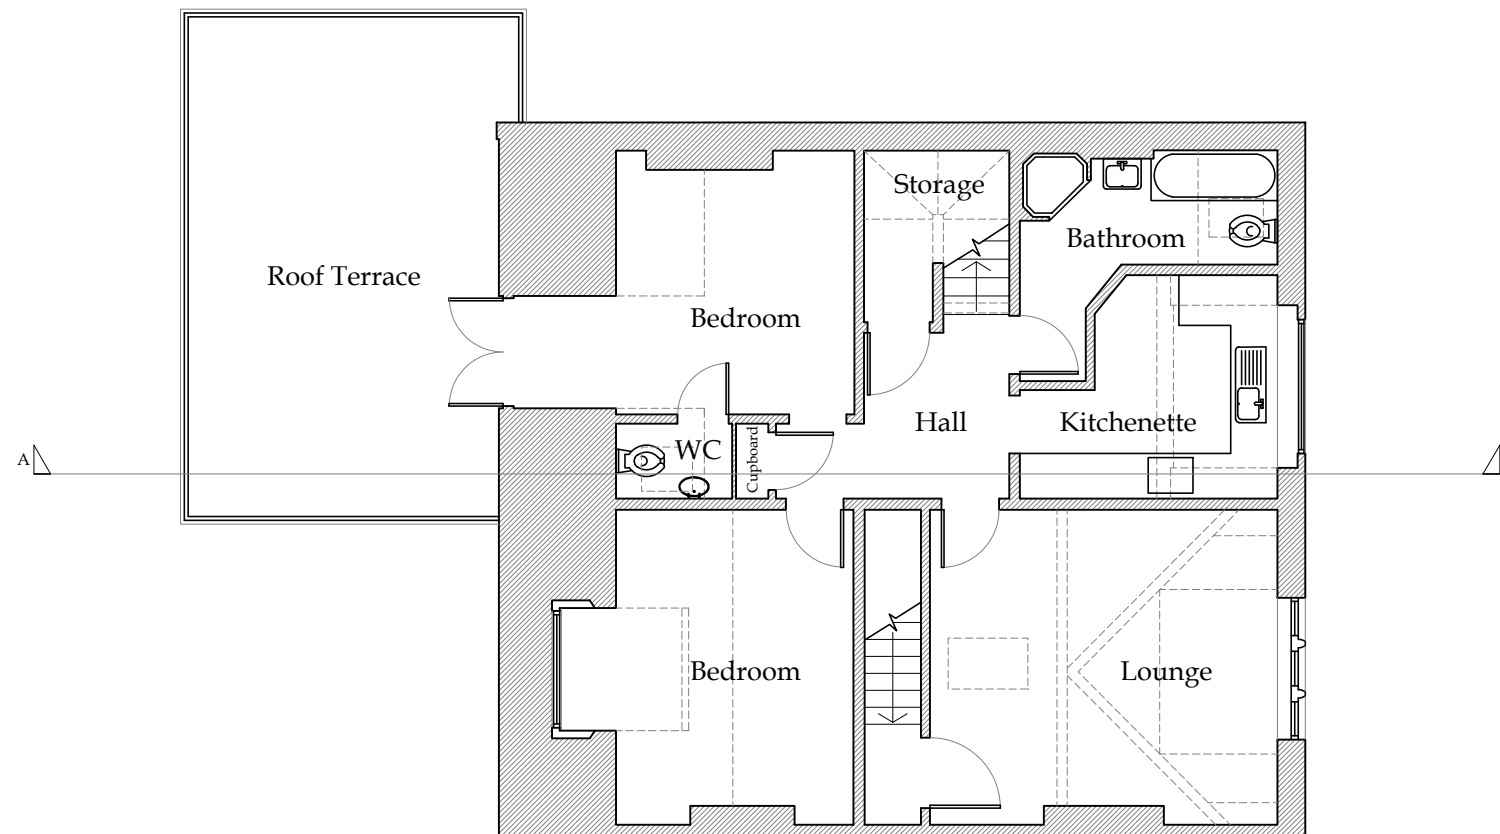

Existing Second Floor Layout

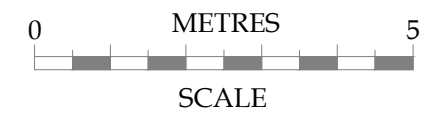


No.	Date	Amendment	Initials
-----	------	-----------	----------

Client : Simon Lawson		<div>Cranbrook®</div> <div>Basement design & construction</div> <div>Cranbrook Basements 26-28 Hammersmith Grove, Hammersmith, London, W7 7BA T +44 (0)208 551 5555 F +44 (0)208 551 1580 admin@cranbrook.co.uk www.cranbrook.co.uk</div> <div></div>
Project : 63 Rosslyn Hill London NW3 5UQ		
Drawing : Existing Second & Loft Floor Layouts		
Scale : 1:100 @ A3	Status : PLANNING	
Date : 07 Feb 20	Dwg No : 2313-102.2	

© THIS DRAWING IS THE COPYRIGHT OF CRANBROOK BASEMENTS . It shall not be in any way used or reproduced without their prior written consent. All dimensions are to be checked on site or in the workshop prior to commencing any work. Work only to figured dimensions. Any discrepancies are to be reported to the Architect.




Existing Roof Layout

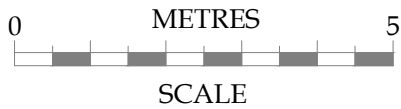

No.	Date	Amendment	Initials
-----	------	-----------	----------

Client :	Simon Lawson	<div>Cranbrook[®]</div> <div>Basement design & construction</div> <div><div>Cranbrook Basements</div><div>26-28 Hammersmith Grove,</div><div>Hammersmith,</div><div>London, W7 7BA</div><div>T +44 (0)208 551 5555</div><div>F +44 (0)208 551 1580</div><div>admin@cranbrook.co.uk</div><div>www.cranbrook.co.uk</div></div> <div><div><div>BSI</div><div>UKAS</div><div>500</div></div></div>	
Project :	63 Rosslyn Hill London NW3 5UQ		
Drawing :	Existing Roof Layout		
Scale :	1:100 @ A3	Status :	PLANNING
Date :	07 Feb 20	Dwg No :	2313-103.2
		Rev :	

© THIS DRAWING IS THE COPYRIGHT OF CRANBROOK BASEMENTS . It shall not be in any way used or reproduced without their prior written consent. All dimensions are to be checked on site or in the workshop prior to commencing any work. Work only to figured dimensions. Any discrepancies are to be reported to the Architect.

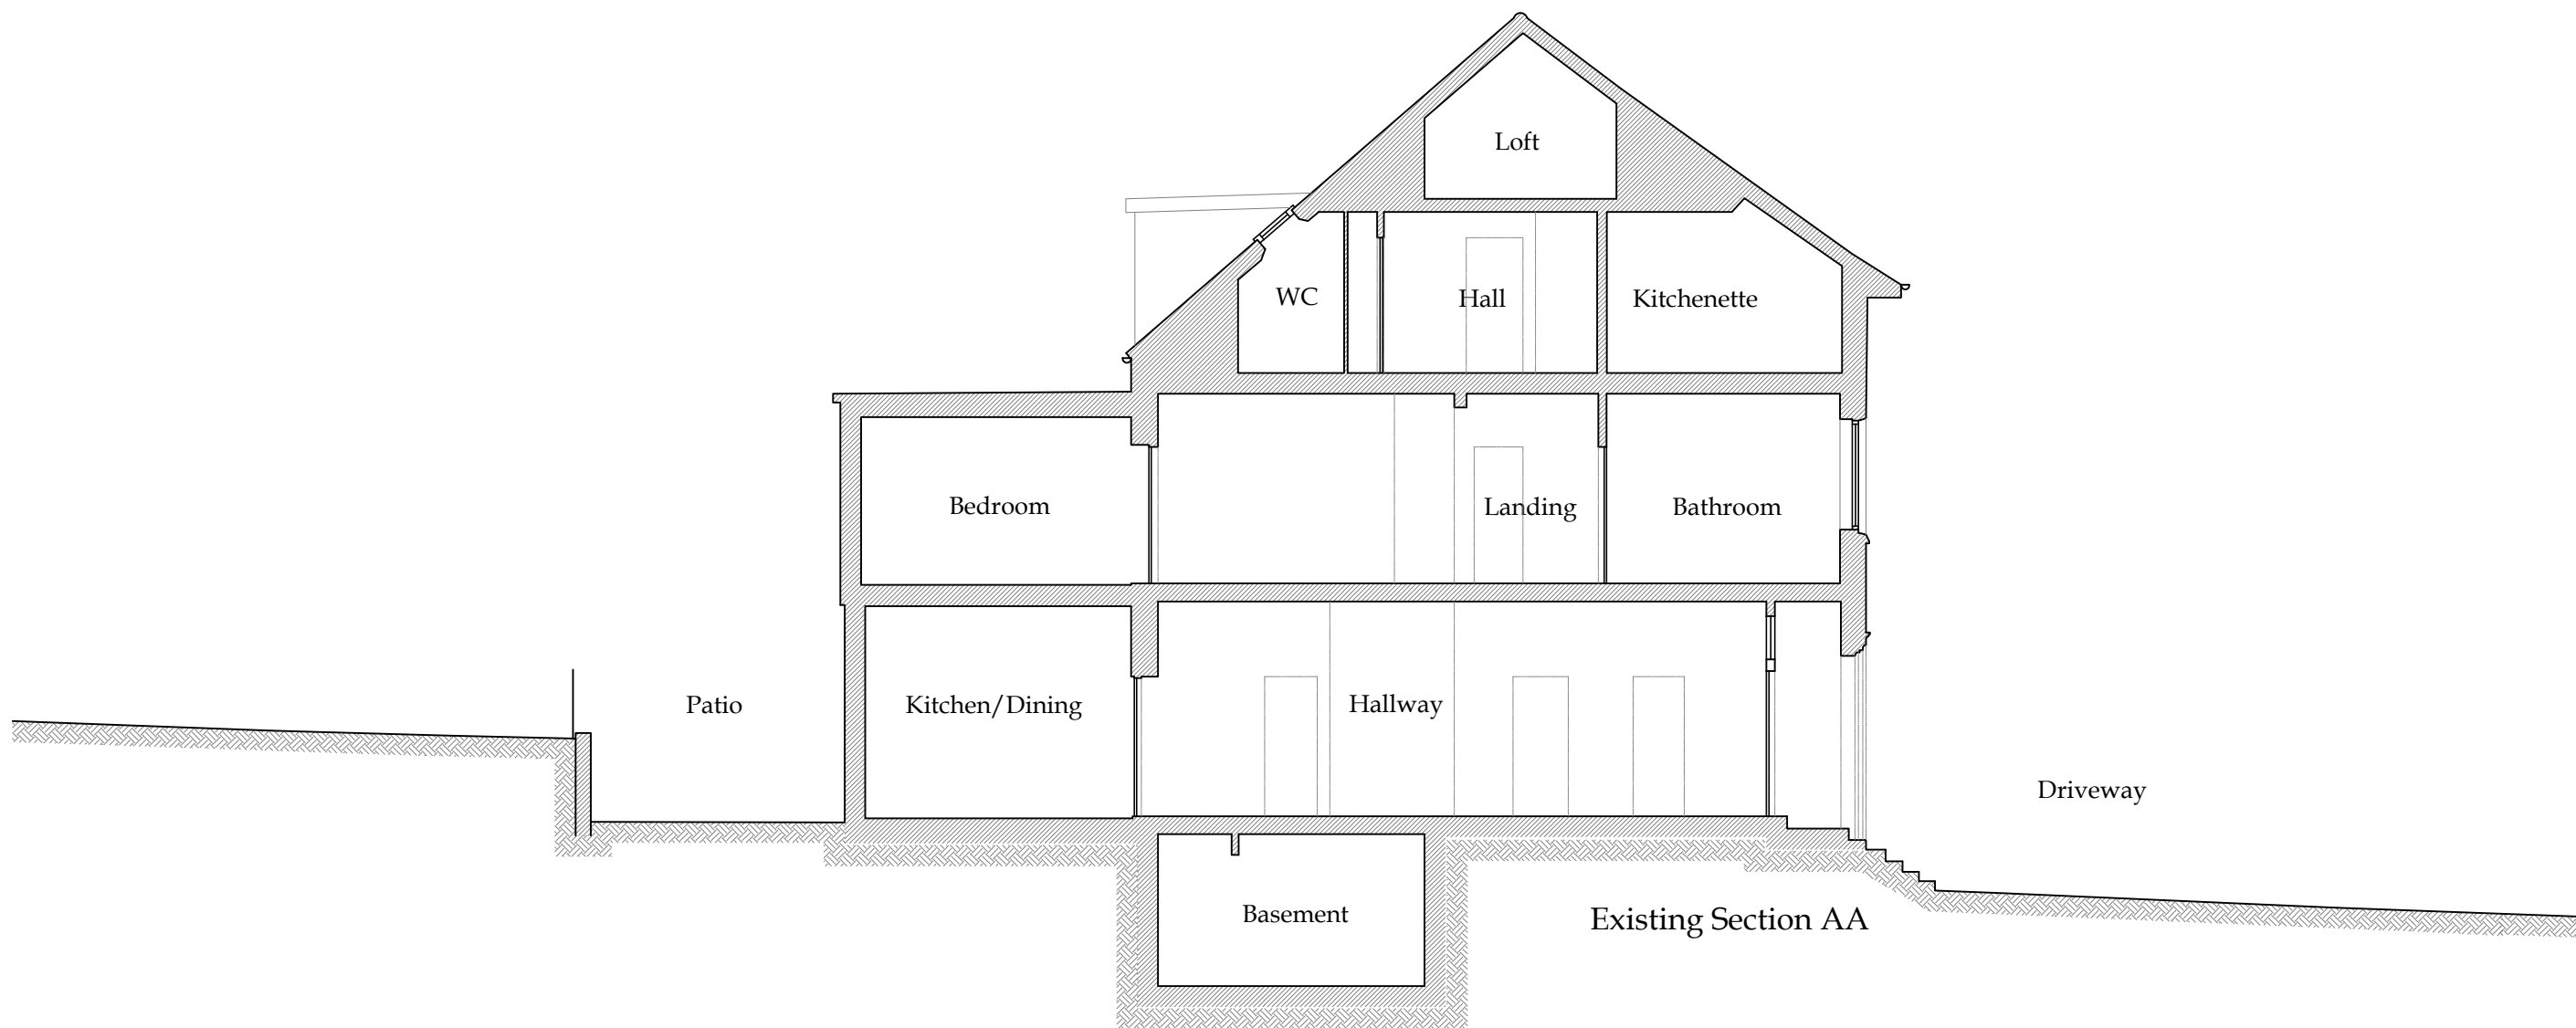

SCALE

No.	Date	Amendment	Initials
-----	------	-----------	----------

Client : Simon Lawson		<div>Cranbrook®</div> <div>Basement design & construction</div> <div>Cranbrook Basements 26-28 Hammersmith Grove, Hammersmith, London, W7 7BA T +44 (0)208 551 5555 F +44 (0)208 551 1580 admin@cranbrook.co.uk www.cranbrook.co.uk</div> <div></div>
Project : 63 Rosslyn Hill London NW3 5UQ		
Drawing : Existing Section AA		
Scale : 1:100 @ A3	Status : PLANNING	
Date : 07 Feb 20	Dwg No : 2313-104.2	



© THIS DRAWING IS THE COPYRIGHT OF CRANBROOK BASEMENTS . It shall not be in any way used or reproduced without their prior written consent. All dimensions are to be checked on site or in the workshop prior to commencing any work. Work only to figured dimensions. Any discrepancies are to be reported to the Architect.



No.	Date	Amendment	Initials
-----	------	-----------	----------

Client : Simon Lawson

Project : 63 Rosslyn Hill
London
NW3 5UQ

Drawing : Existing & Proposed
Front Elevation

Scale : 1:100 @ A3	Status : PLANNING	Rev :
Date : 07 Feb 20	Dwg No : 2313-105.2	

Cranbrook®
Basement design & construction

Cranbrook Basements
26-28 Hammersmith Grove,
Hammersmith,
London, W7 7BA
T +44 (0)208 551 5555
F +44 (0)208 551 1580
admin@cranbrook.co.uk
www.cranbrook.co.uk


© THIS DRAWING IS THE COPYRIGHT OF CRANBROOK BASEMENTS . It shall not be in any way used or reproduced without their prior written consent. All dimensions are to be checked on site or in the workshop prior to commencing any work. Work only to figured dimensions. Any discrepancies are to be reported to the Architect.



Existing Side Elevation



Existing Rear Elevation

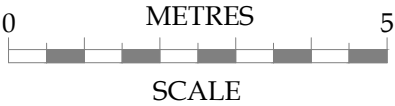

No.	Date	Amendment	Initials
<div><div><div>Client : Simon Lawson</div><div>Project : 63 Rosslyn Hill London NW3 5UQ</div><div>Drawing : Existing Side and Rear Elevations</div><div><div>Scale : 1:100 @ A3</div><div>Date : 07 Feb 20</div></div><div><div>Status : PLANNING</div><div>Dwg No : 2313-106.2</div></div><div>Rev :</div></div><div><div><div>Cranbrook® Basement design & construction</div><div><div>Cranbrook Basements 26-28 Hammersmith Grove, Hammersmith, London, W7 7BA T +44 (0)208 551 5555 F +44 (0)208 551 1580 admin@cranbrook.co.uk www.cranbrook.co.uk</div><div><div>BSI</div><div>UKAS 18321</div></div></div></div></div></div> <div data-bbox="2125 1950 2875 1999" data-label="Text"><p>© THIS DRAWING IS THE COPYRIGHT OF CRANBROOK BASEMENTS . It shall not be in any way used or reproduced without their prior written consent. All dimensions are to be checked on site or in the workshop prior to commencing any work. Work only to figured dimensions. Any discrepancies are to be reported to the Architect.</p></div>			