




45° CONE OF VISION FROM TOP STAIR EXCLUDES VIEW INTO NEIGHBOURING PROPERTY WINDOWS

STONE SLAB FINISH TO ROOF OF EXTENSION

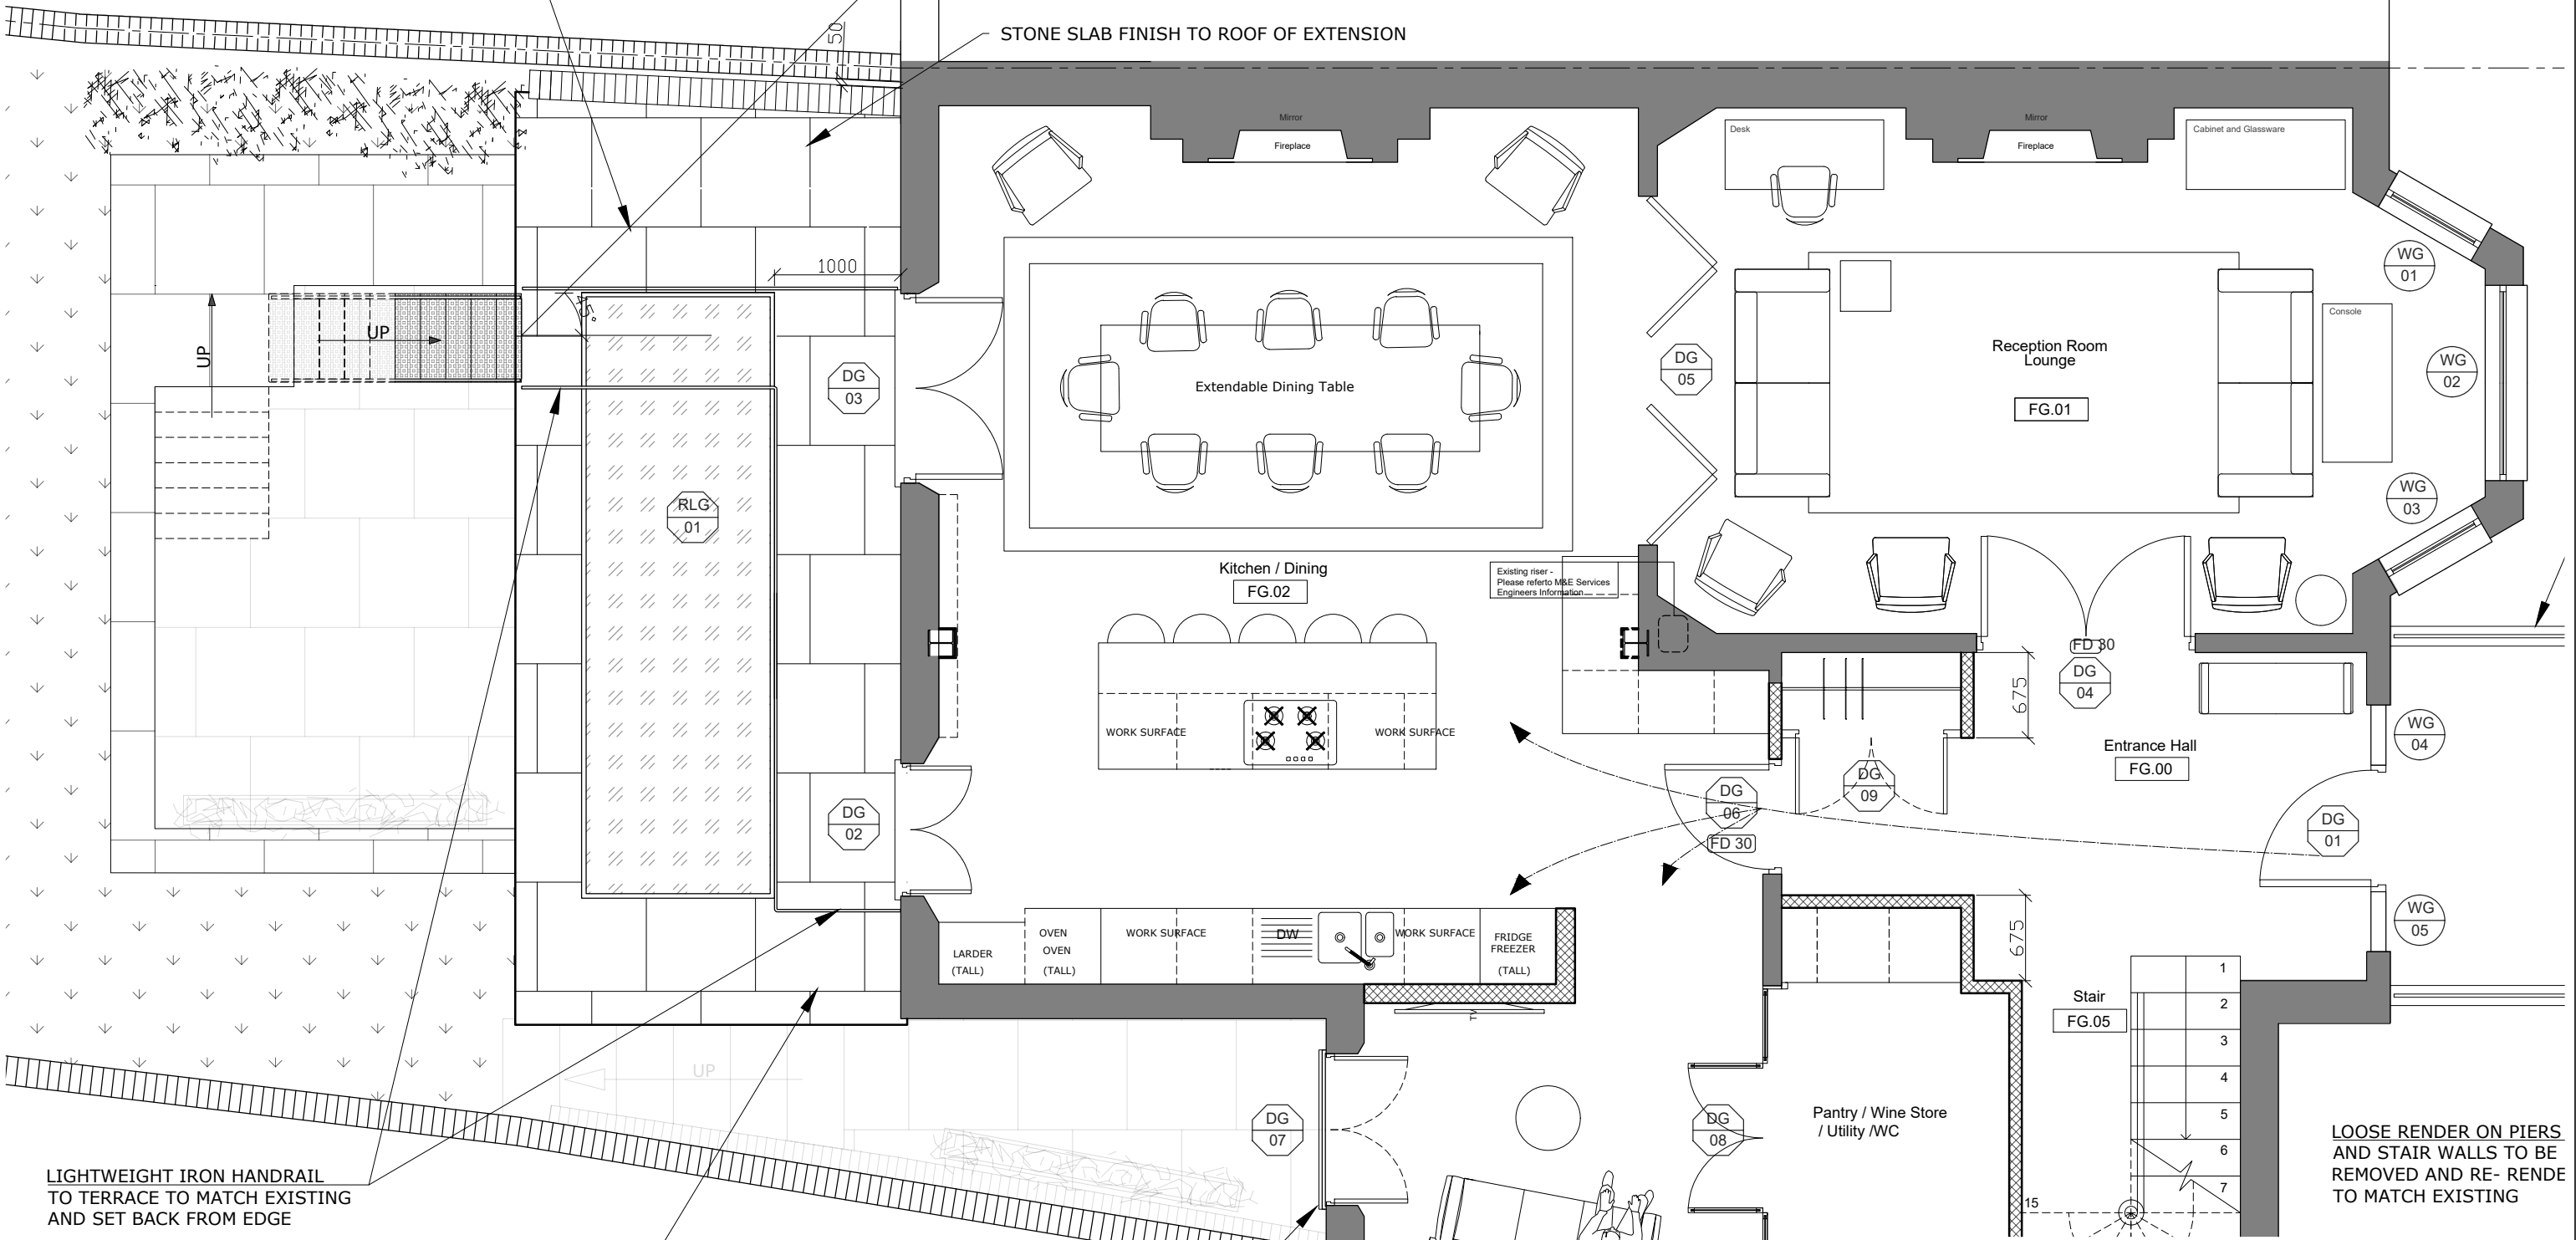


LIGHTWEIGHT IRON HANDRAIL TO TERRACE TO MATCH EXISTING AND SET BACK FROM EDGE

STONE SLAB FINISH TO ROOF OF EXTENSION

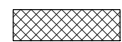-  NEW WALL CONSTRUCTION
-  EXISTING WALLS MIXED CONSTRUCTION

EXISTING WINDOW CILL LOWERED TO FLOOR TO MAKE NEW DOORS TO MATCH EXISTING DOUBLE DOORS TO REAR ELEVATION

PROPOSED UPPER GROUND FLOOR

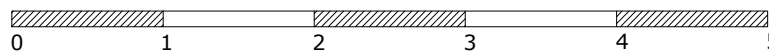

PLANNING		24:03:2020
PLANNING		11:03:2020
ISSUED FOR:	INFORMATION	DATE 24:02:2020
GREEN FUTURE DESIGN LTD		
PROJECT NAME	16 ETON ROAD LONDON NW3 4SS	
PROJECT NO.	1929	
DWG TITLE	PROPOSED PLAN UPPER GROUND FLOOR	
DWG NO.	1929 - 10	REV D
SCALE	1: 50 @ A3	
DATE	OCTOBER 2019	