




01 EXISTING REAR ELEVATION

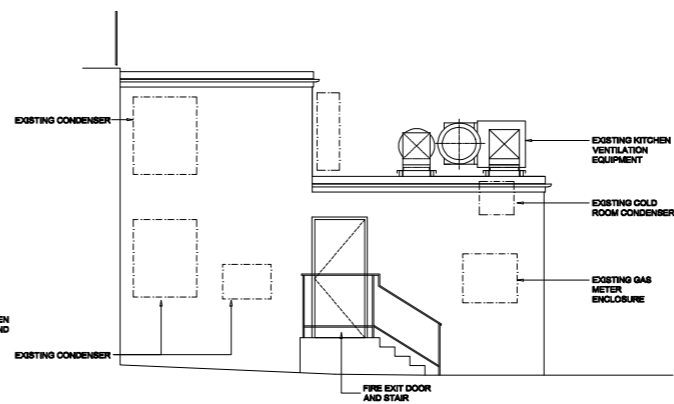


04 SECTION AA

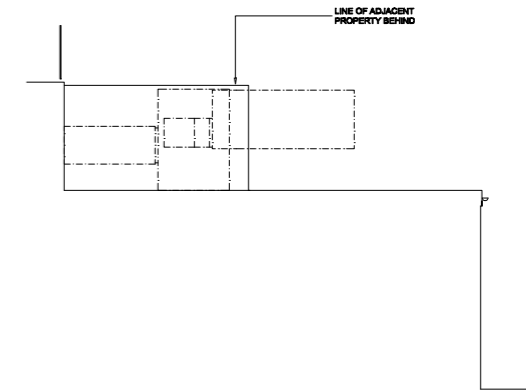

06 SECTION BB

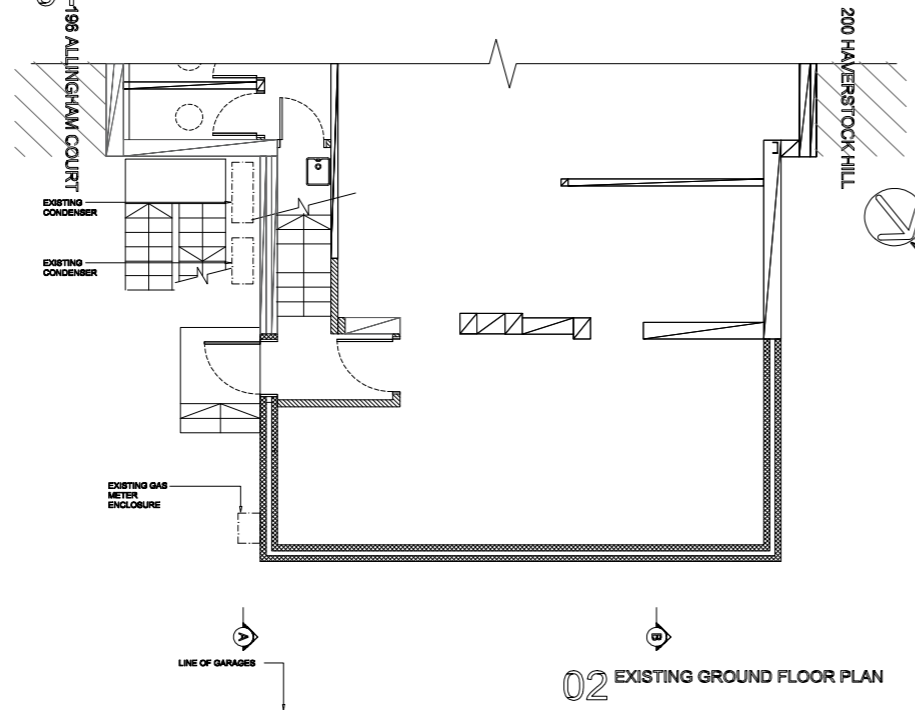

02 EXISTING GROUND FLOOR PLAN

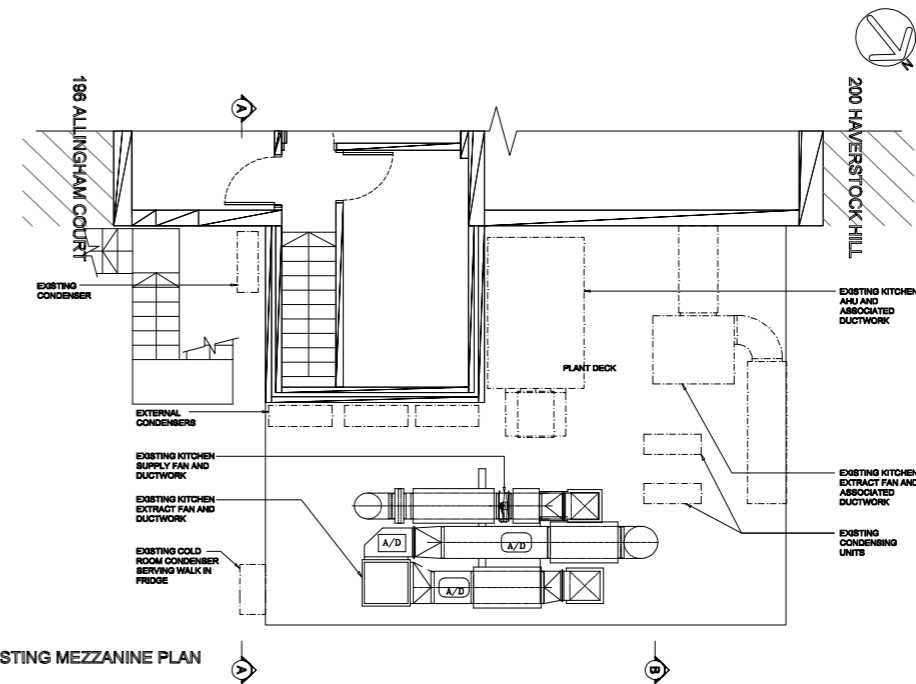

03 EXISTING MEZZANINE PLAN



Watts.

Watts Group Limited
1 Great Tower Street
London EC3R 5AA
T: 020 7280 8000
watts.co.uk



Client: TISH RESTAURANT

Project:
196- 198 HAVERSTOCK HILL
BELSIZE PARK, NW3 2AG

Title:
EXISTING REAR PLANS
AND ELEVATIONS

Drawing type:
PLANNING

Amendments:

PL3 PLANNING ISSUE

14.01.20

Scale: 1:100 @A3 Date: JAN 2020

Drawn: F.T. Checked: M.J.

Drw.no: 125815-PL-EL-02

Rev: P3