



SIDE ELEVATION Viewed from No 30



FRONT ELEVATION

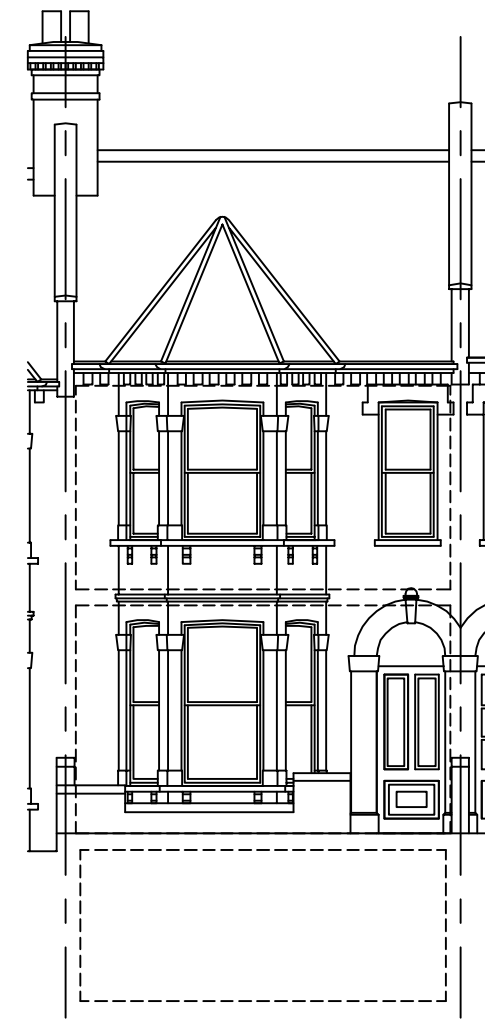

REAR ELEVATION

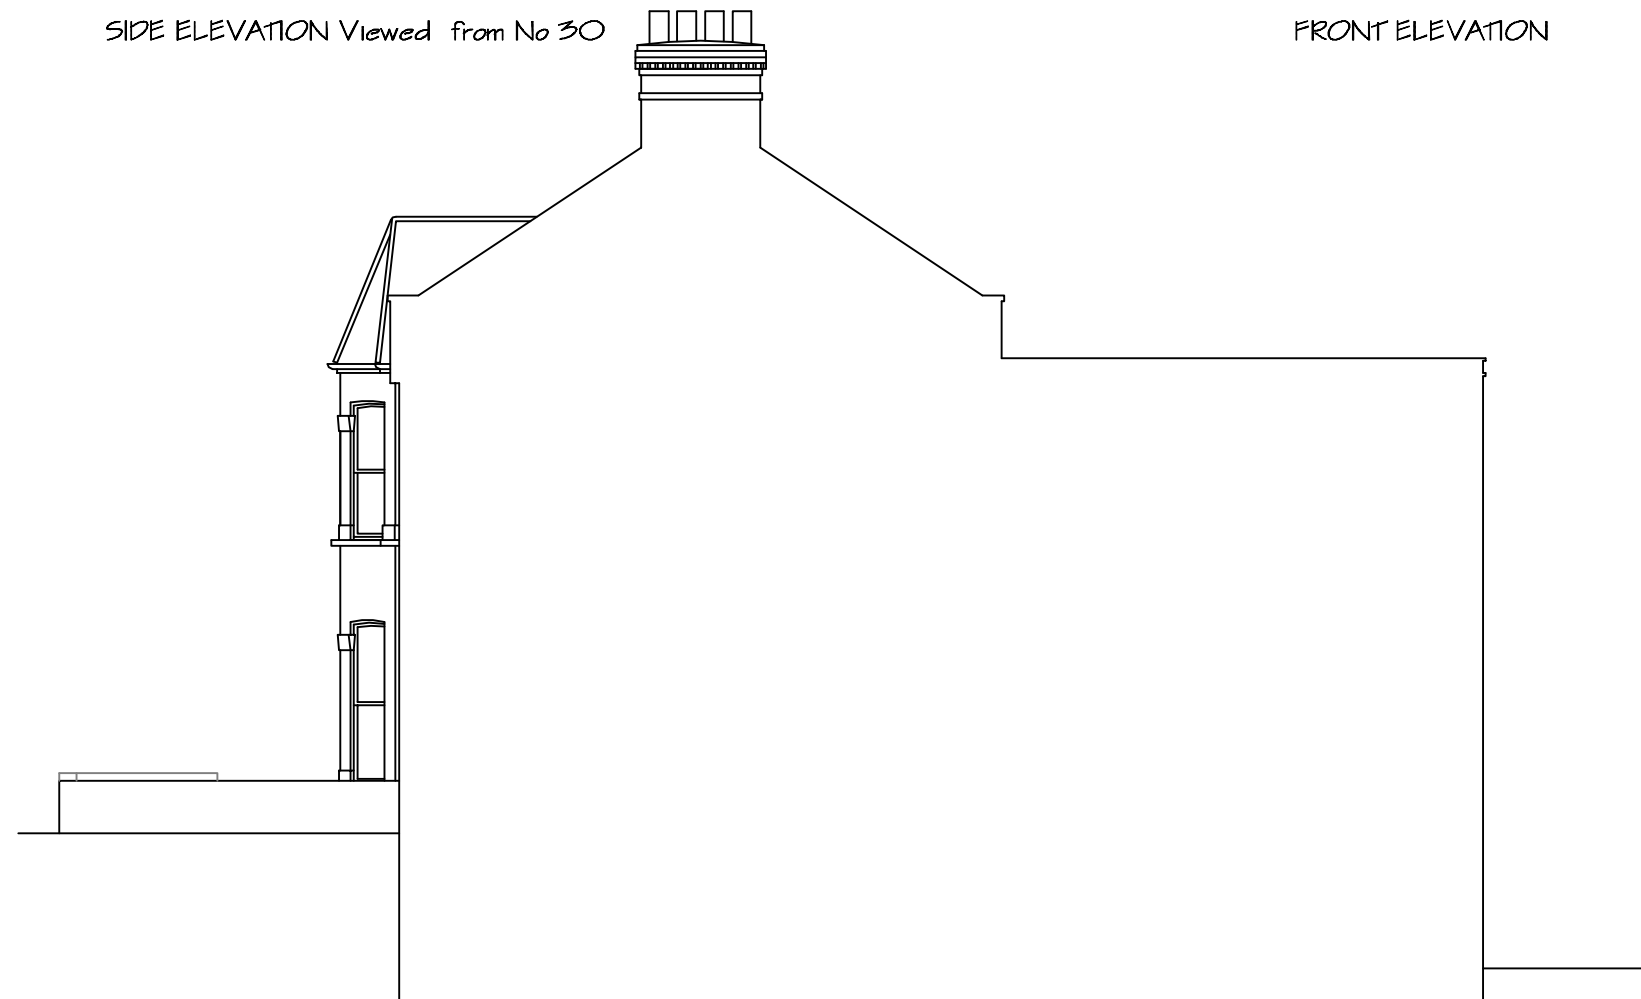

SIDE ELEVATION Viewed from No 26

~ NOTES ~

ALL WORK TO BE TO CLIENT & LOCAL AUTHORITY APPROVAL.
ALL RELEVANT BS'S & CP'S TO BE COMPLIED WITH.
ANY DISTURBANCE TO BE MADE GOOD TO MATCH EXISTING.
ARCHITRAVES, CORNICES, DOORS & SKIRTINGS TO MATCH.
SERVICES TO BE ALTERED & EXTENDED AS NECESSARY.

REV A - Existing chimney to back addition added 23/03/2018
REVISIONS DATE

Architectural Design & Planning
32 Grange Road Plymouth PL7 2HY
t: 01752 341696
f: 07973 136876

THE DESIGN WORKS

TITLE
EXISTING ELEVATIONS

ADDRESS
28 KYLEMORE ROAD
LONDON NW6 2PT

CLIENT
COBSTAR Ltd

SCALE 1:100 & 1:50 A1 DATE JAN 2017

DRAWING No. 170130/02 REV. A