




01 EXISTING EAST ELEVATION

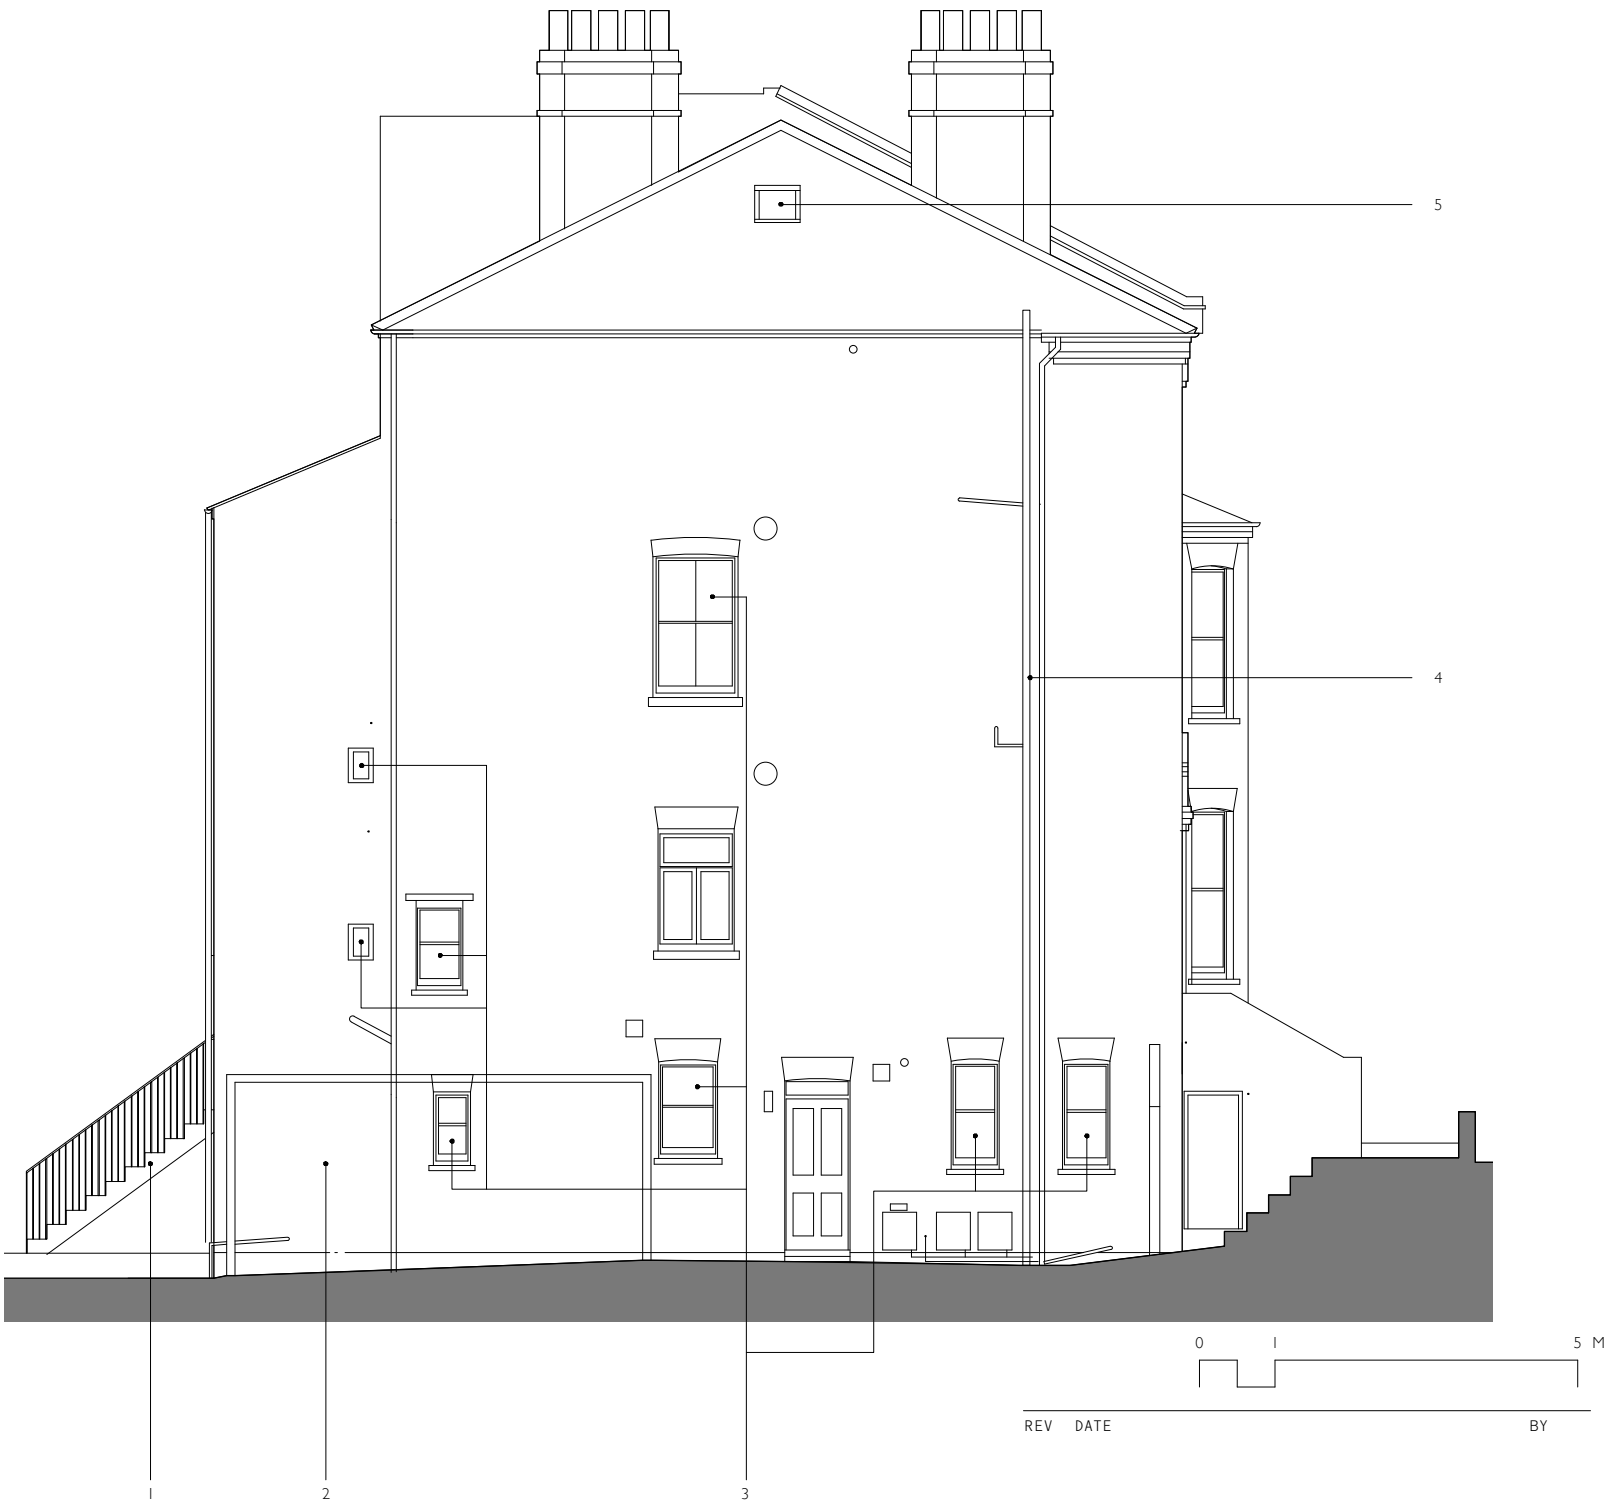

01 PROPOSED EAST ELEVATION

KEY TO PROPOSED

- 1 Proposed stair
- 2 Existing bike store to be retained from existing
- 3 Existing sash windows to be replaced
- 4 New soil vent pipe replacing existing
- 5 Existing rooflight to be replaced

EXISTING & PROPOSED
EAST ELEVATION

DWG NO.: **P109**
REV : -
SCALE : 1:100 @ A3
STATUS : Planning
DATE : March 2020
BY : JG
File :
USE FIGURED DIMENSIONS ONLY
DO NOT SCALE OFF DRAWINGS
CHECK DIMENSIONS ON SITE
NOTIFY ARCHITECT OF DISCREPANCIES
REVISIONS TO APPROVED DESIGN SUBJECT TO LISTED BUILDING CONSENT
COPYRIGHT: AY ARCHITECTS

52 CROFTDOWN ROAD

AY Architects
Unit 15, 109 Bartholomew Road, London NW5 2BJ
[t] ++44(0)20 7267 6660 [e] info@ayarchitects.com