

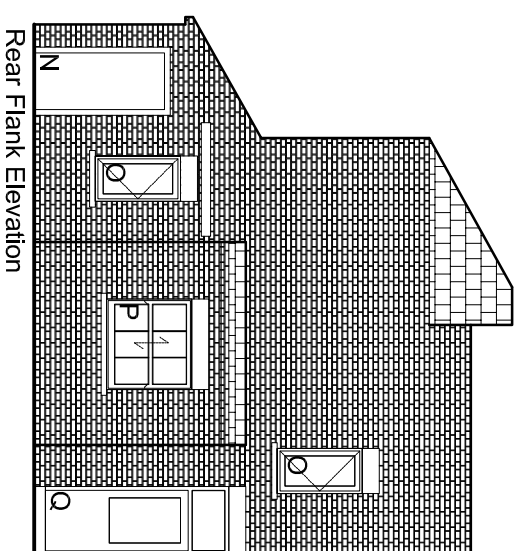
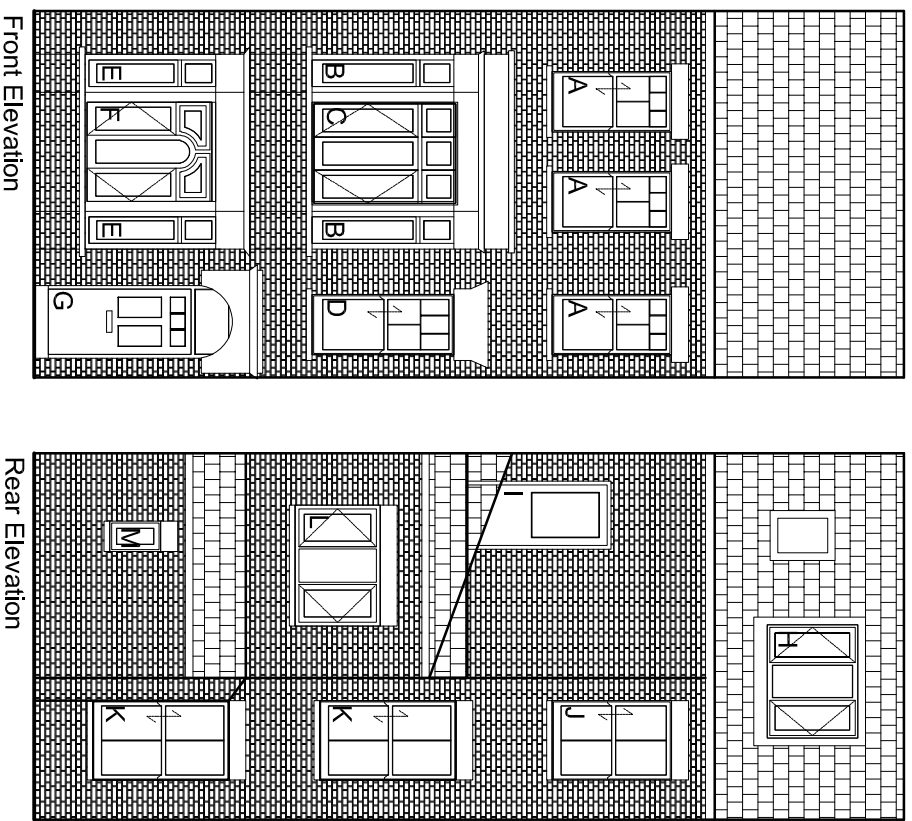


Proposed Elevations

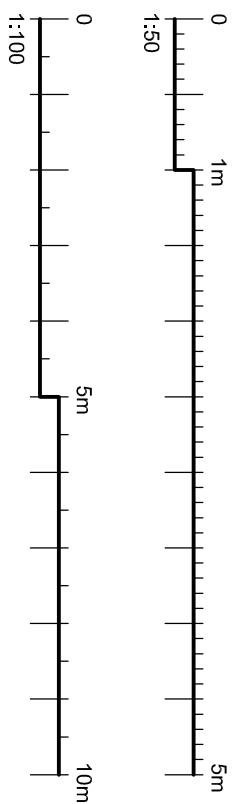

Proposed Elevations

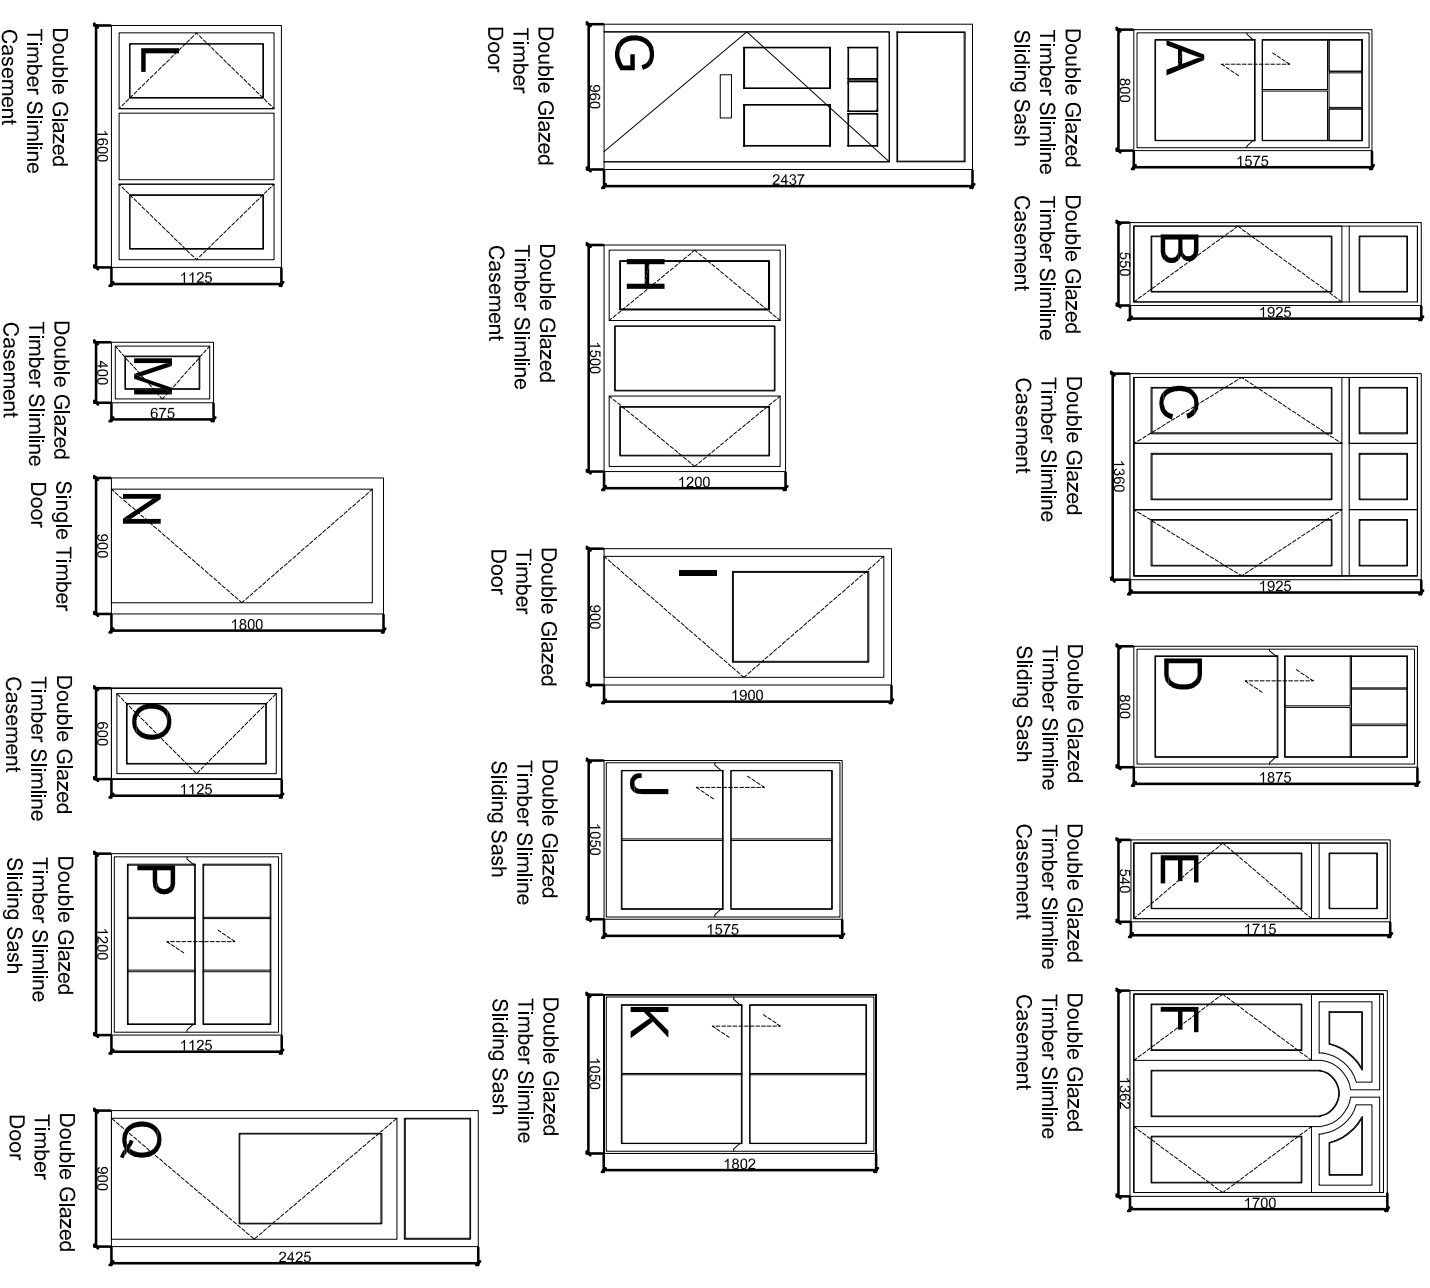

REVISION

D

C

DATE

A3

CLIENT: Clarton Housing Group

ADDRESS: 39 Estelle Road
London, NW3 2JX

PROJECT: Window & Door Replacement Works

TITLE: Proposed Elevation
PURPOSE OF ISSUE: Windows & Door Schedule
Planning

SCALE: 1:100 & 1:50 @ A3
DRAWING NO: 30668

DATE: 27/03/2020
REVISION: P03



146-148 ELTHAM HILL
LONDON, SE9 5DY
T: 020 8294 1000
F: 020 8294 1300
E: general@bailygarner.co.uk