

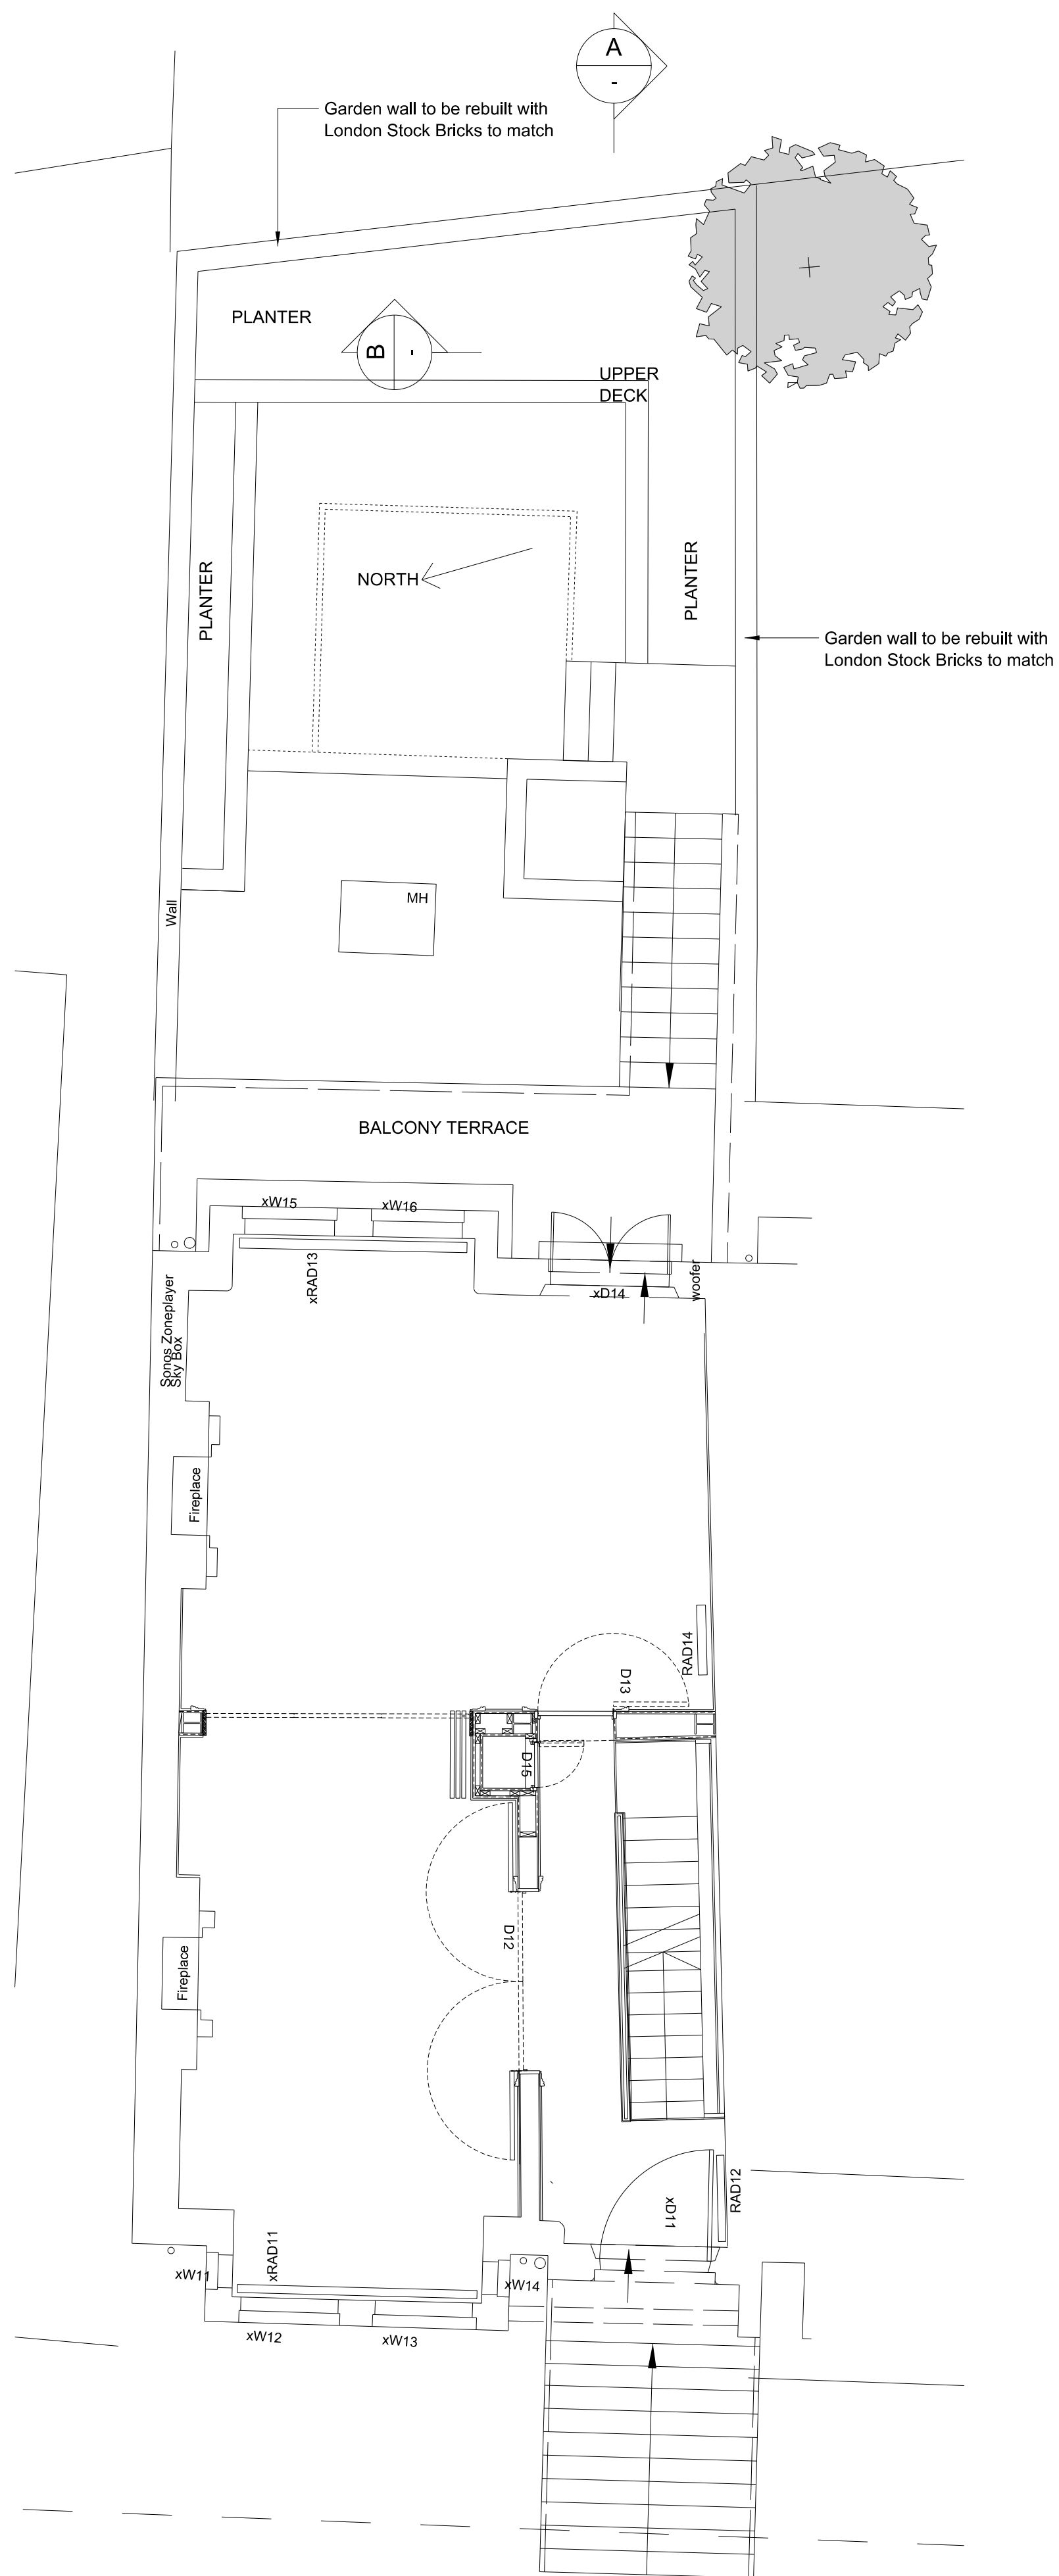


1 EXISTING LOWER GROUND FLOOR
SCALE 1:50 @ A1

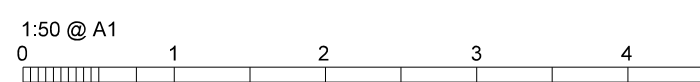

2 EXISTING UPPER GROUND FLOOR
SCALE 1:50 @ A1

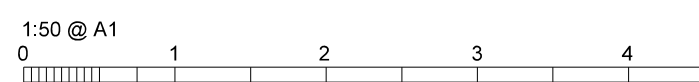


Do not scale from this drawing.
This drawing may not be based on an accurate survey.
DMR do not accept responsibility for dimensions taken from this drawing.

The Contractor is to check all building and site dimensions prior to construction or production. All discrepancies and omissions on site must be reported to DMR for comment or approval prior to commencing works.

This drawing is to be read and checked in conjunction with engineer's and other specialist drawings & specifications.

The drawing and the works depicted are the copyright of this practice and may not be reproduced except by written permission.

REV	DATE	DESCRIPTION	BY	CHKD

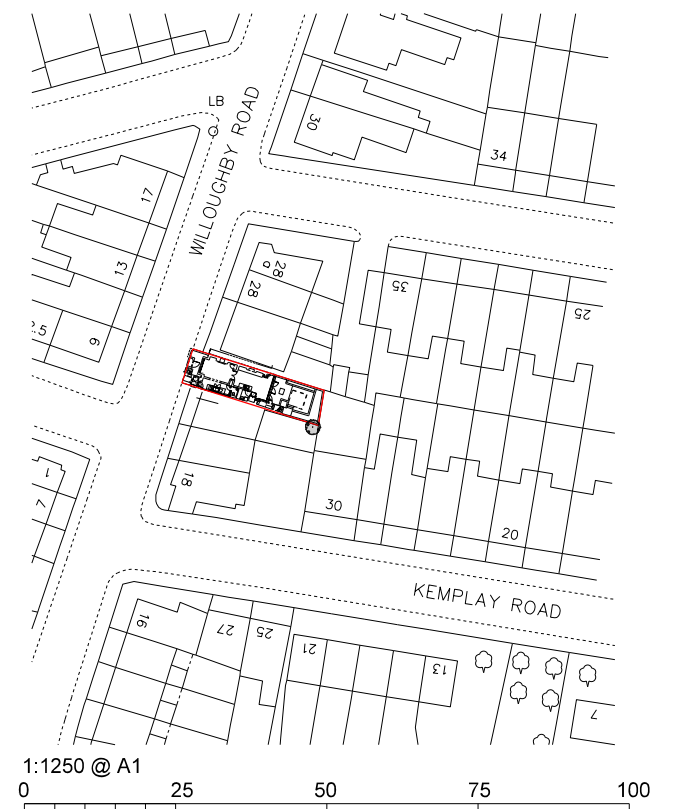

de matos ryan
99-100 Turnmill Street
London EC1M 5QP
T 020 7336 0100
mail@dematosryan.co.uk

PROJECT NAME
**24 WILLOUGHBY ROAD
LONDON
NW3 1SA**

TITLE
**EXISTING
LOWER & UPPER GROUND FLOOR PLANS**

SCALE	DATE	BY	CHECKED
1:50 @A1	20.03.20	SA	AMR
1:100 @A3			

STATUS
PLANNING

DOCUMENT No. 665_A_DRW_02_007
REV P1