

SECOND FLOOR  
FFL = 126.830


FIRST FLOOR  
FFL = 124.039

GROUND FLOOR  
FFL = 121.294

LOWER GROUND  
FFL = 118.640

NORTH ELEVATION 1  
1:100 @ A3 HLW-P2-301

WORKS TO BOUNDARY WALL AS  
CONSENTED, REF. 2019/4427/P  
PROPOSED 900mm  
SIDE EXTENSION  
CONSENTED SIDE EXTENSION  
CAMDEN REF. 2019/4427/P  
EXTENT OF EXISTING HOUSE

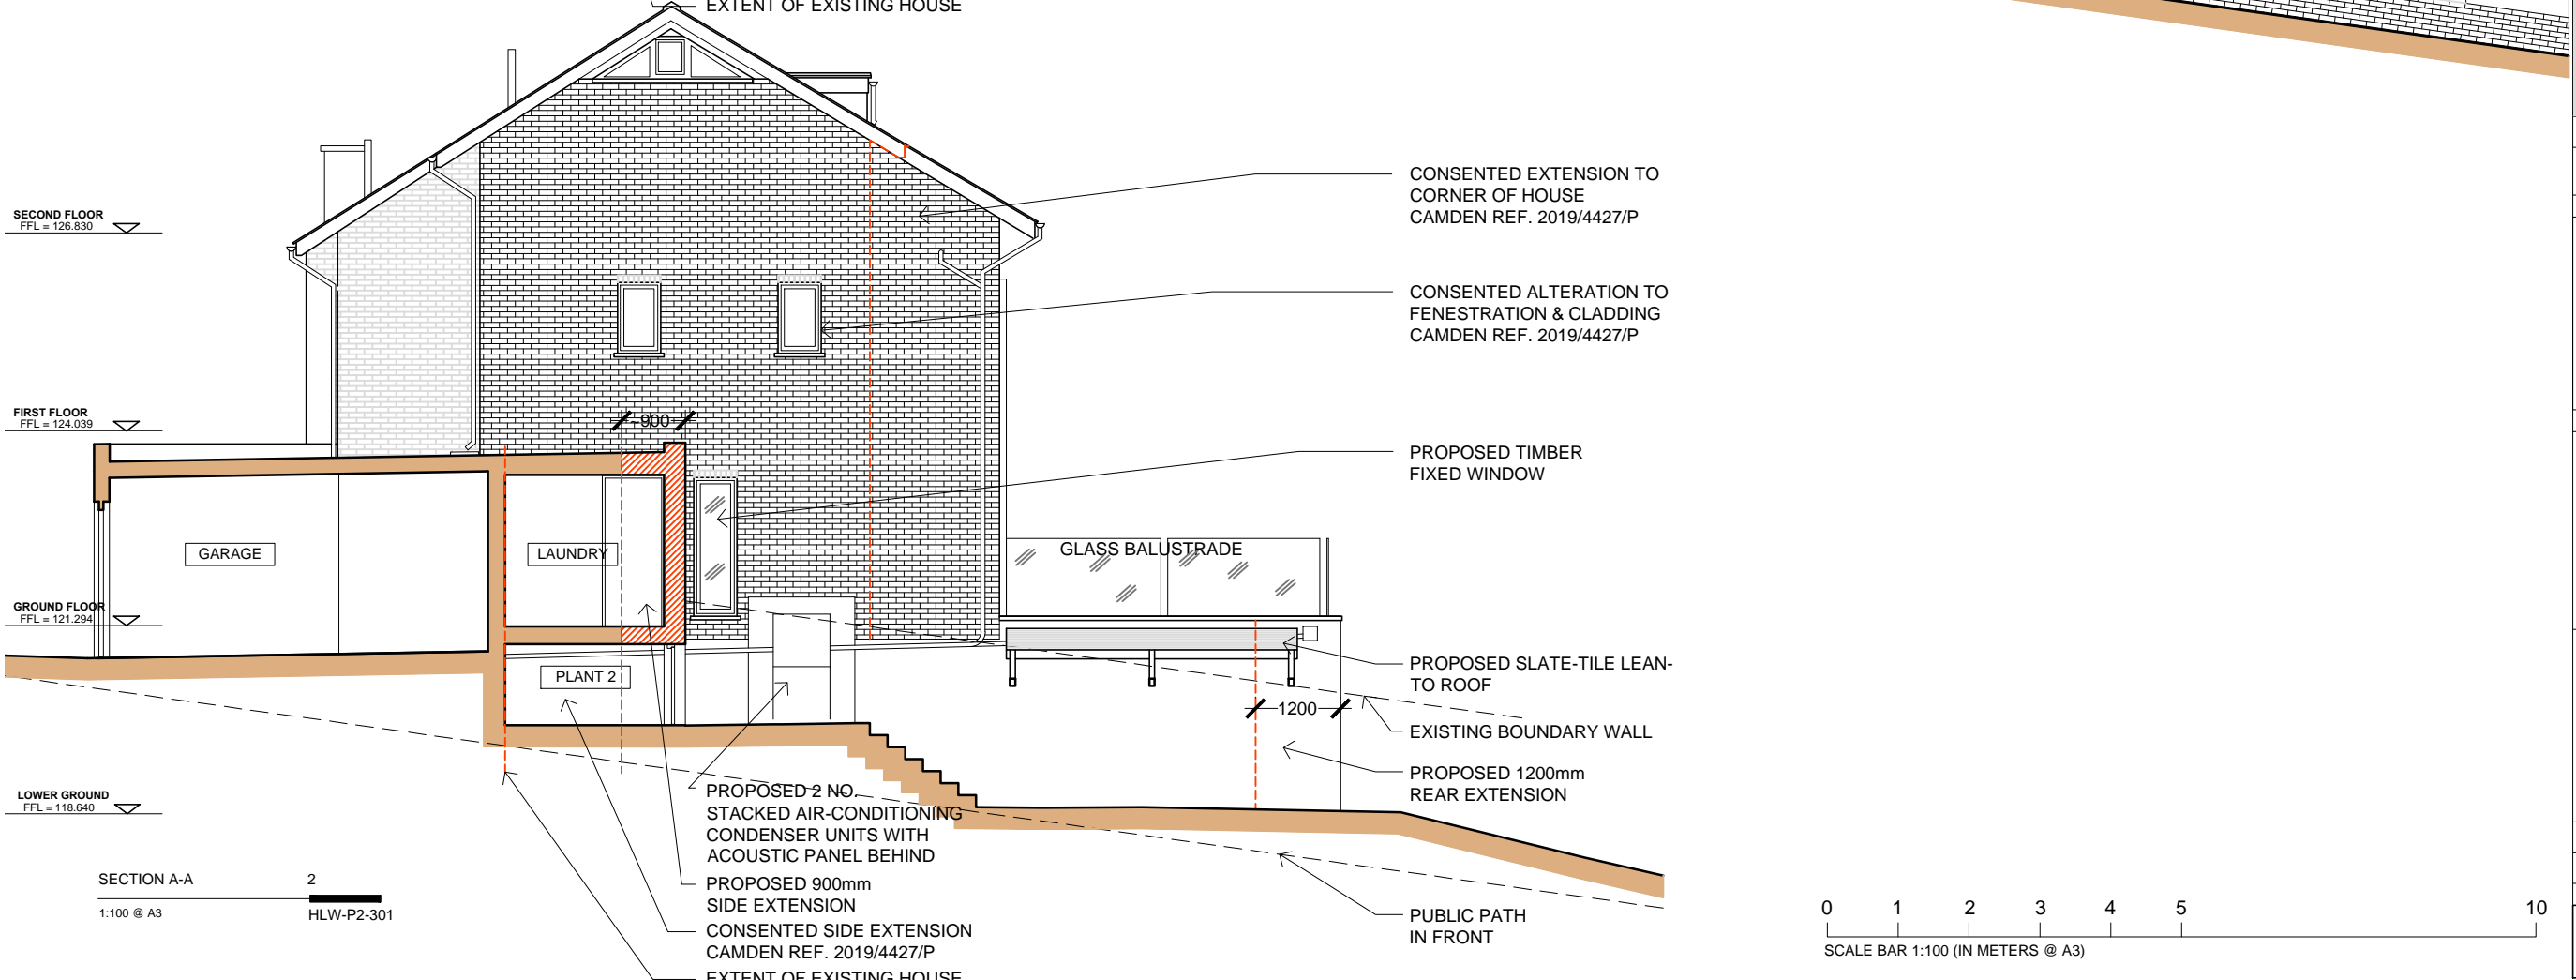

SECOND FLOOR  
FFL = 126.830

FIRST FLOOR  
FFL = 124.039

GROUND FLOOR  
FFL = 121.294

LOWER GROUND  
FFL = 118.640

SECTION A-A 2  
1:100 @ A3 HLW-P2-301

CONSENTED EXTENSION TO  
CORNER OF HOUSE  
CAMDEN REF. 2019/4427/P

CONSENTED ALTERATION TO  
FENESTRATION & CLADDING  
CAMDEN REF. 2019/4427/P

PROPOSED TIMBER  
FIXED WINDOW

GLASS BALUSTRADE


PROPOSED SLATE-TILE LEAN-  
TO ROOF

EXISTING BOUNDARY WALL

PROPOSED 1200mm  
REAR EXTENSION

PUBLIC PATH  
IN FRONT

PROPOSED 2 NO.  
STACKED AIR-CONDITIONING  
CONDENSER UNITS WITH  
ACOUSTIC PANEL BEHIND  
PROPOSED 900mm  
SIDE EXTENSION  
CONSENTED SIDE EXTENSION  
CAMDEN REF. 2019/4427/P  
EXTENT OF EXISTING HOUSE

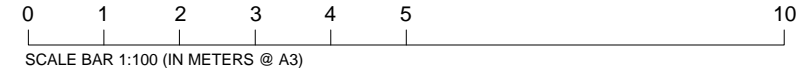

**general notes**

THIS DRAWING IS COPYRIGHT OF STUDIO MARK RUTHVEN. THIS DRAWING MUST BE READ IN CONJUNCTION WITH THE DESIGNER'S RISK ASSESSMENT, SPECIFICATION AND ALL OTHER RELEVANT DOCUMENTATION AND DRAWINGS. STUDIO MARK RUTHVEN ACCEPT NO LIABILITY FOR ANY EXPENSE, LOSS OR DAMAGE OF WHATSOEVER NATURE AND HOWEVER ARISING FROM ANY VARIATION MADE TO THIS DRAWING OR IN THE EXECUTION OF THE WORK TO WHICH IT RELATES WHICH HAS NOT BEEN REFERRED TO THEM AND THEIR APPROVAL OBTAINED. FOR THE PURPOSE OF CONSTRUCTION DO NOT SCALE FROM THIS DRAWING OR THE COMPUTER DIGITAL DATA. ONLY FIGURED DIMENSIONS ARE TO BE USED. IF IN DOUBT ASK.

**purpose of issue**

**PLANNING**

**notes**

B BOUNDARY FENCE OMITTED. 30/03/20 PW  
A PLANNING APPLICATION. 09/01/20 PW

**CLIFTON INTERIORS LTD**  
168 Regents Park Road  
Primrose Hill, London NW1 8XN  
t : 020 7586 5533  
f : 020 7586 1987  
e : info@cliftoninteriors.com  
www.cliftoninteriors.com

rev	notes	date	by	checked
* for construction do not scale from this drawing. * check all dimensions on site.				

**StudioMarkRuthven**  
architecture

92 Prince of Wales Road, London, NW5 3NE  
11 & 13 Patwell Street, Bruton, BA10 0EQ  
T 020 7485 0050

**project name**

**11 HOLLY WALK  
LONDON NW3 6RA**

**drawing title**

PROPOSED  
NORTH ELEVATION &  
SECTION A-A

scale	1:100 @ A3	date	09.01.20
drawn by		checked	

project ref.	drawing no.	revision
HLW	HLW-P2-301	B