

PLEASE NOTE:

1. ALL DIMENSIONS TO BE CHECKED ON SITE BEFORE FABRICATION.
2. CONTRACTOR TO REFER TO ENGINEER'S DRAWINGS BEFORE PROCEEDING WITH WORKS.
3. ALL DRAWINGS AND DESIGNS ARE COVERED BY DESIGN RIGHT (INTELLECTUAL PROPERTY), AND MAY NOT BE DISTRIBUTED, COPIED OR ISSUED WITHOUT WRITTEN PERMISSION BY XUL ARCHITECTURE.
4. ALL DESIGN CONCEPTS ARE THE SOLE PROPERTY OF XUL ARCHITECTURE AND NO ADAPTATIONS, REPRODUCTIONS OR COPIES MAY BE MADE WITHOUT WRITTEN PERMISSION OF XUL ARCHITECTURE.
5. THESE DRAWINGS ARE SUBJECT TO ANY VARIATION REQUIRED OR RECOMMENDATION BY ANY STATUTORY AUTHORITY, OR FOR THE BETTER CARRYING OUT OF THE WORKS.
6. SAMPLES TO BE PROVIDED BY CONTRACTOR FOR XUL ARCHITECTURE'S APPROVAL.
7. ALL FINISHES TO XUL ARCHITECTURE'S SATISFACTION.
8. ALL DRAWINGS TO BE APPROVED BY XUL ARCHITECTURE PRIOR TO CONSTRUCTION.

ADDITIONAL NOTES:

REVISIONS

No	Date	Description Issue For	Issue By
01	05.03.20	PLANNING	AC

Client
PRIVATE CLIENT

Project
16 Downhill Road, London
NW3 1NT


Title
**EXISTING, DEMOLITION AND PROPOSED
GROUND FLOOR PLANS**

Scale 1:50@A1 Dwg. No. PA-02 Rev.


Date 05/11/2019 PA-02 01

Drawn AC Project Number 19019


Checked SS

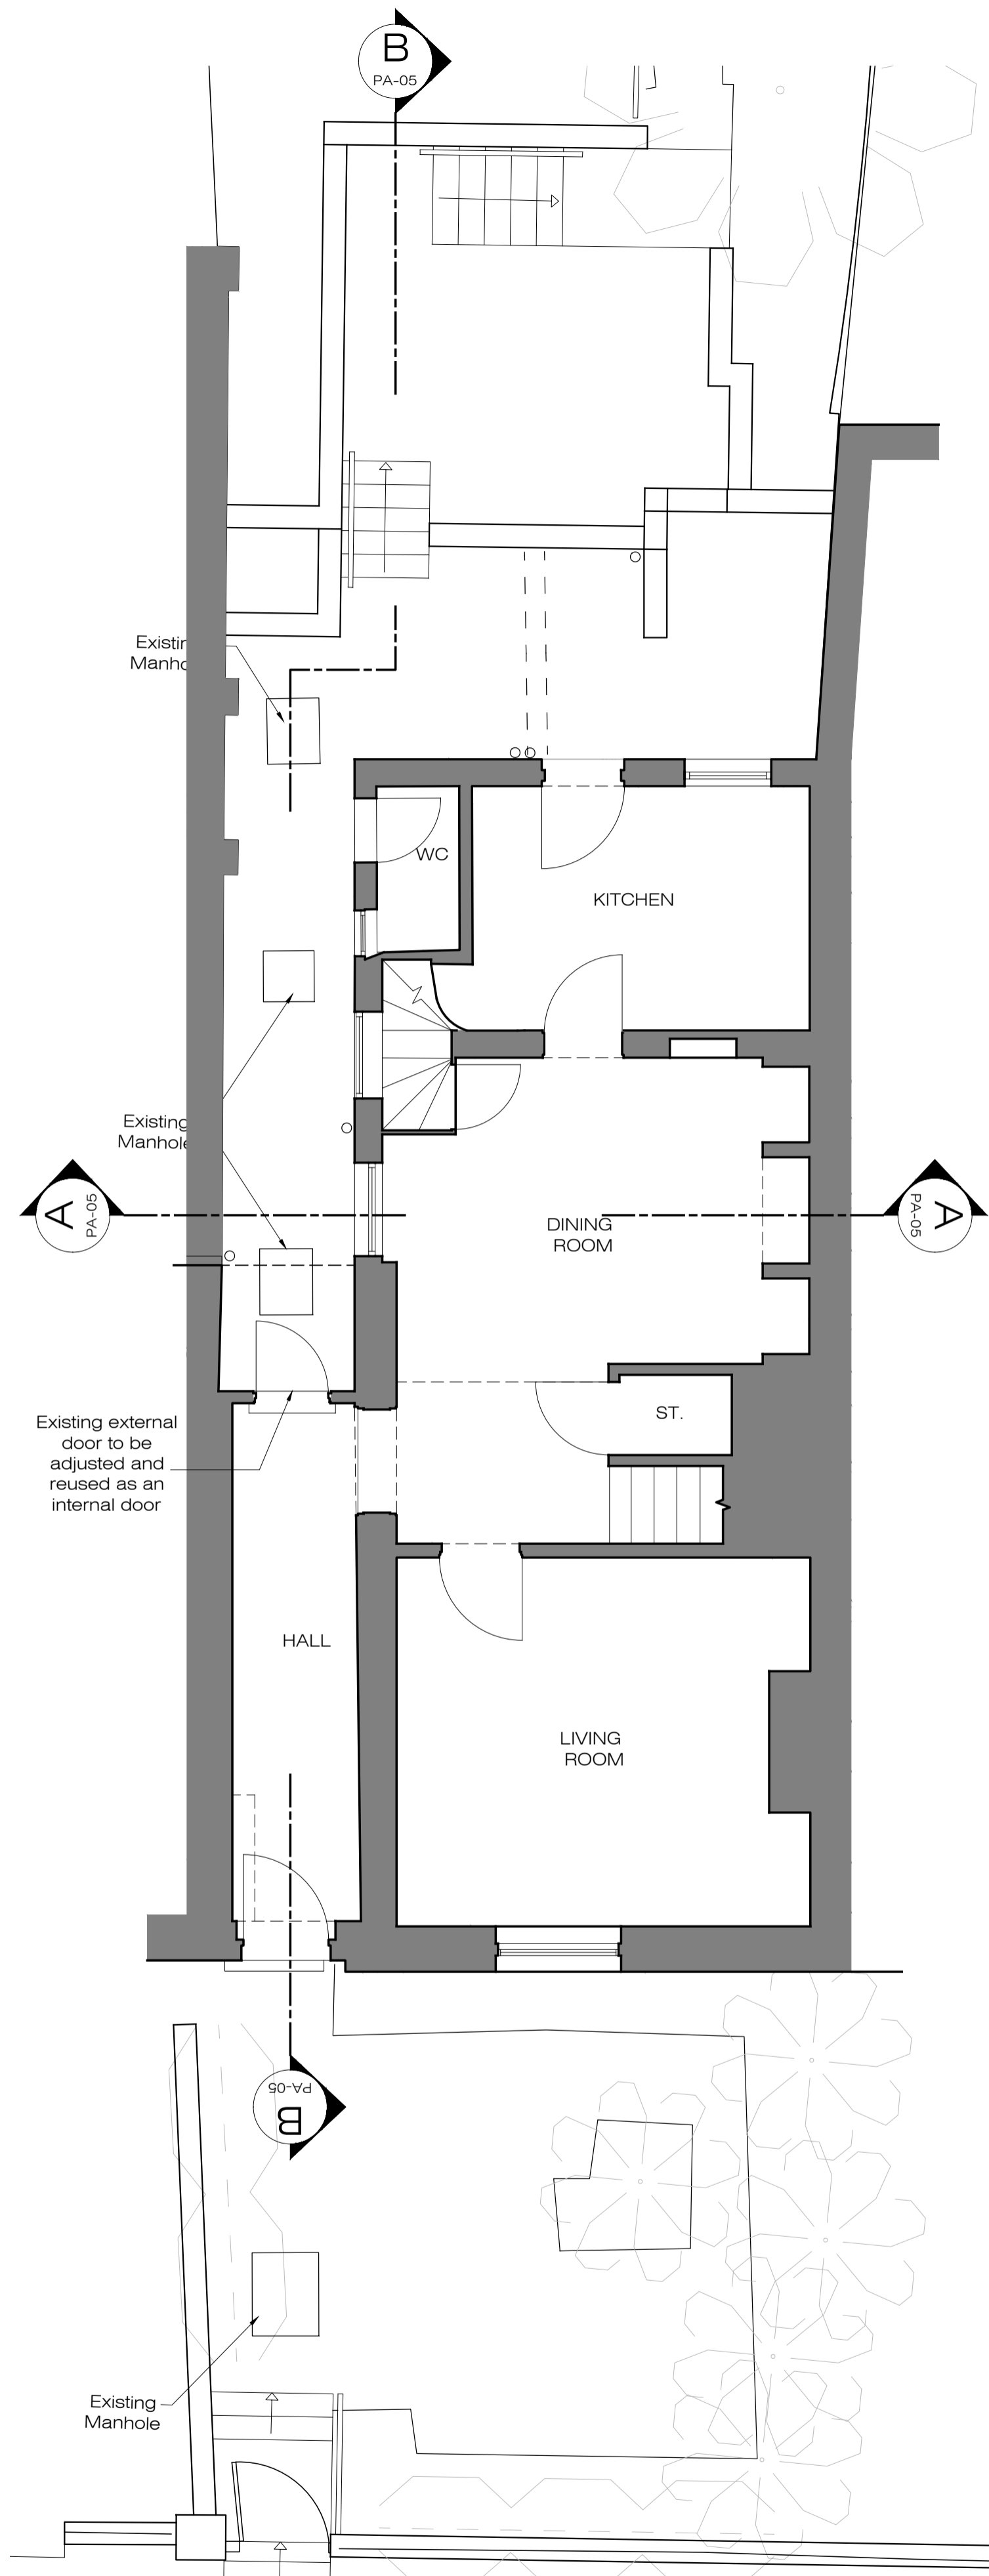

EXISTING GROUND FLOOR PLAN
SCALE 1:50 @A1 PA-02

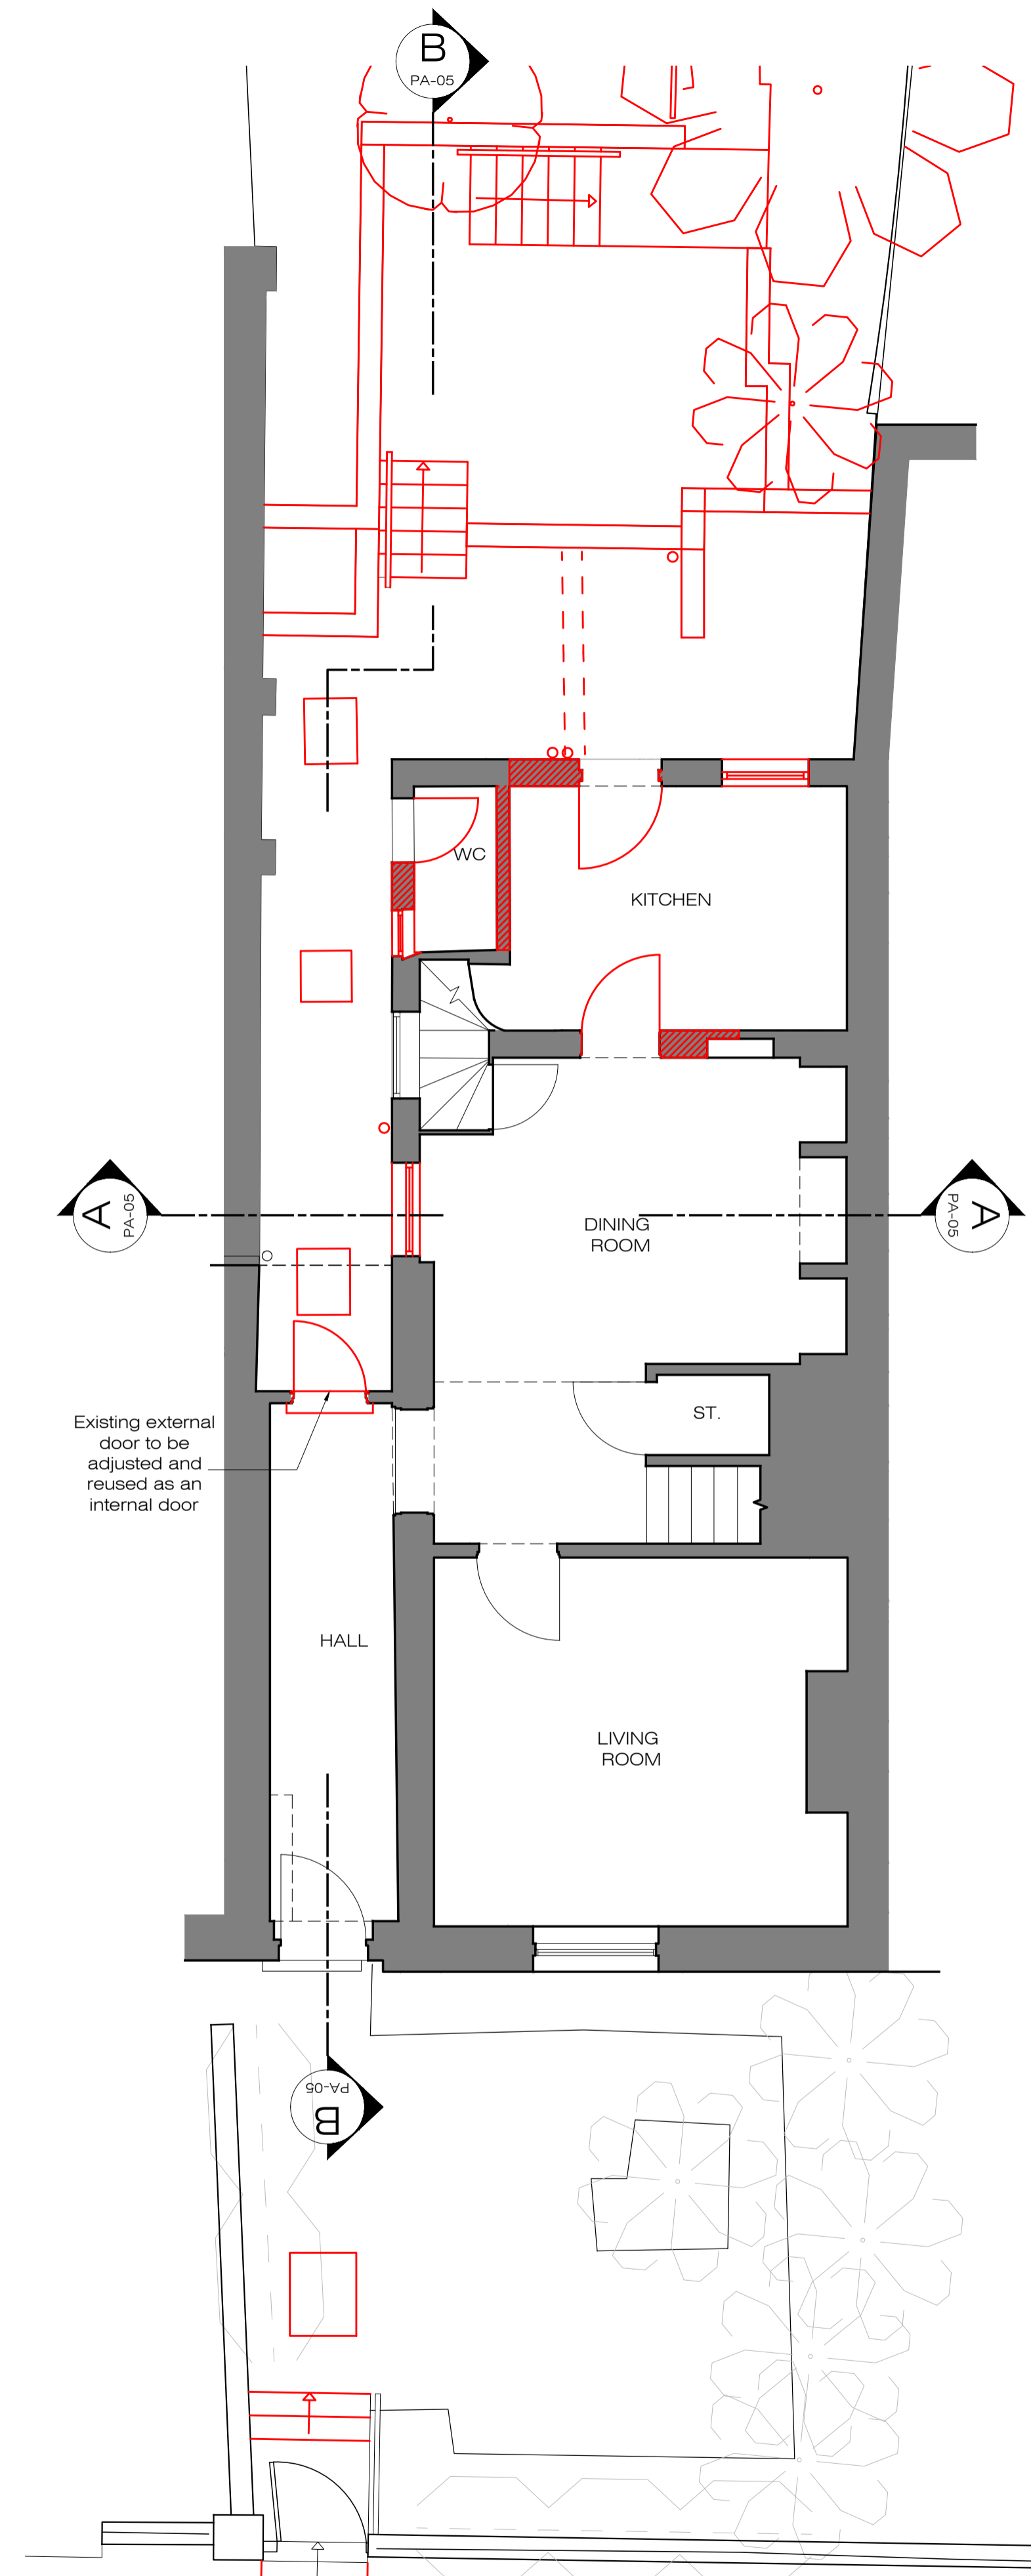

DEMOLITION GROUND FLOOR PLAN
SCALE 1:50 @A1 PA-02

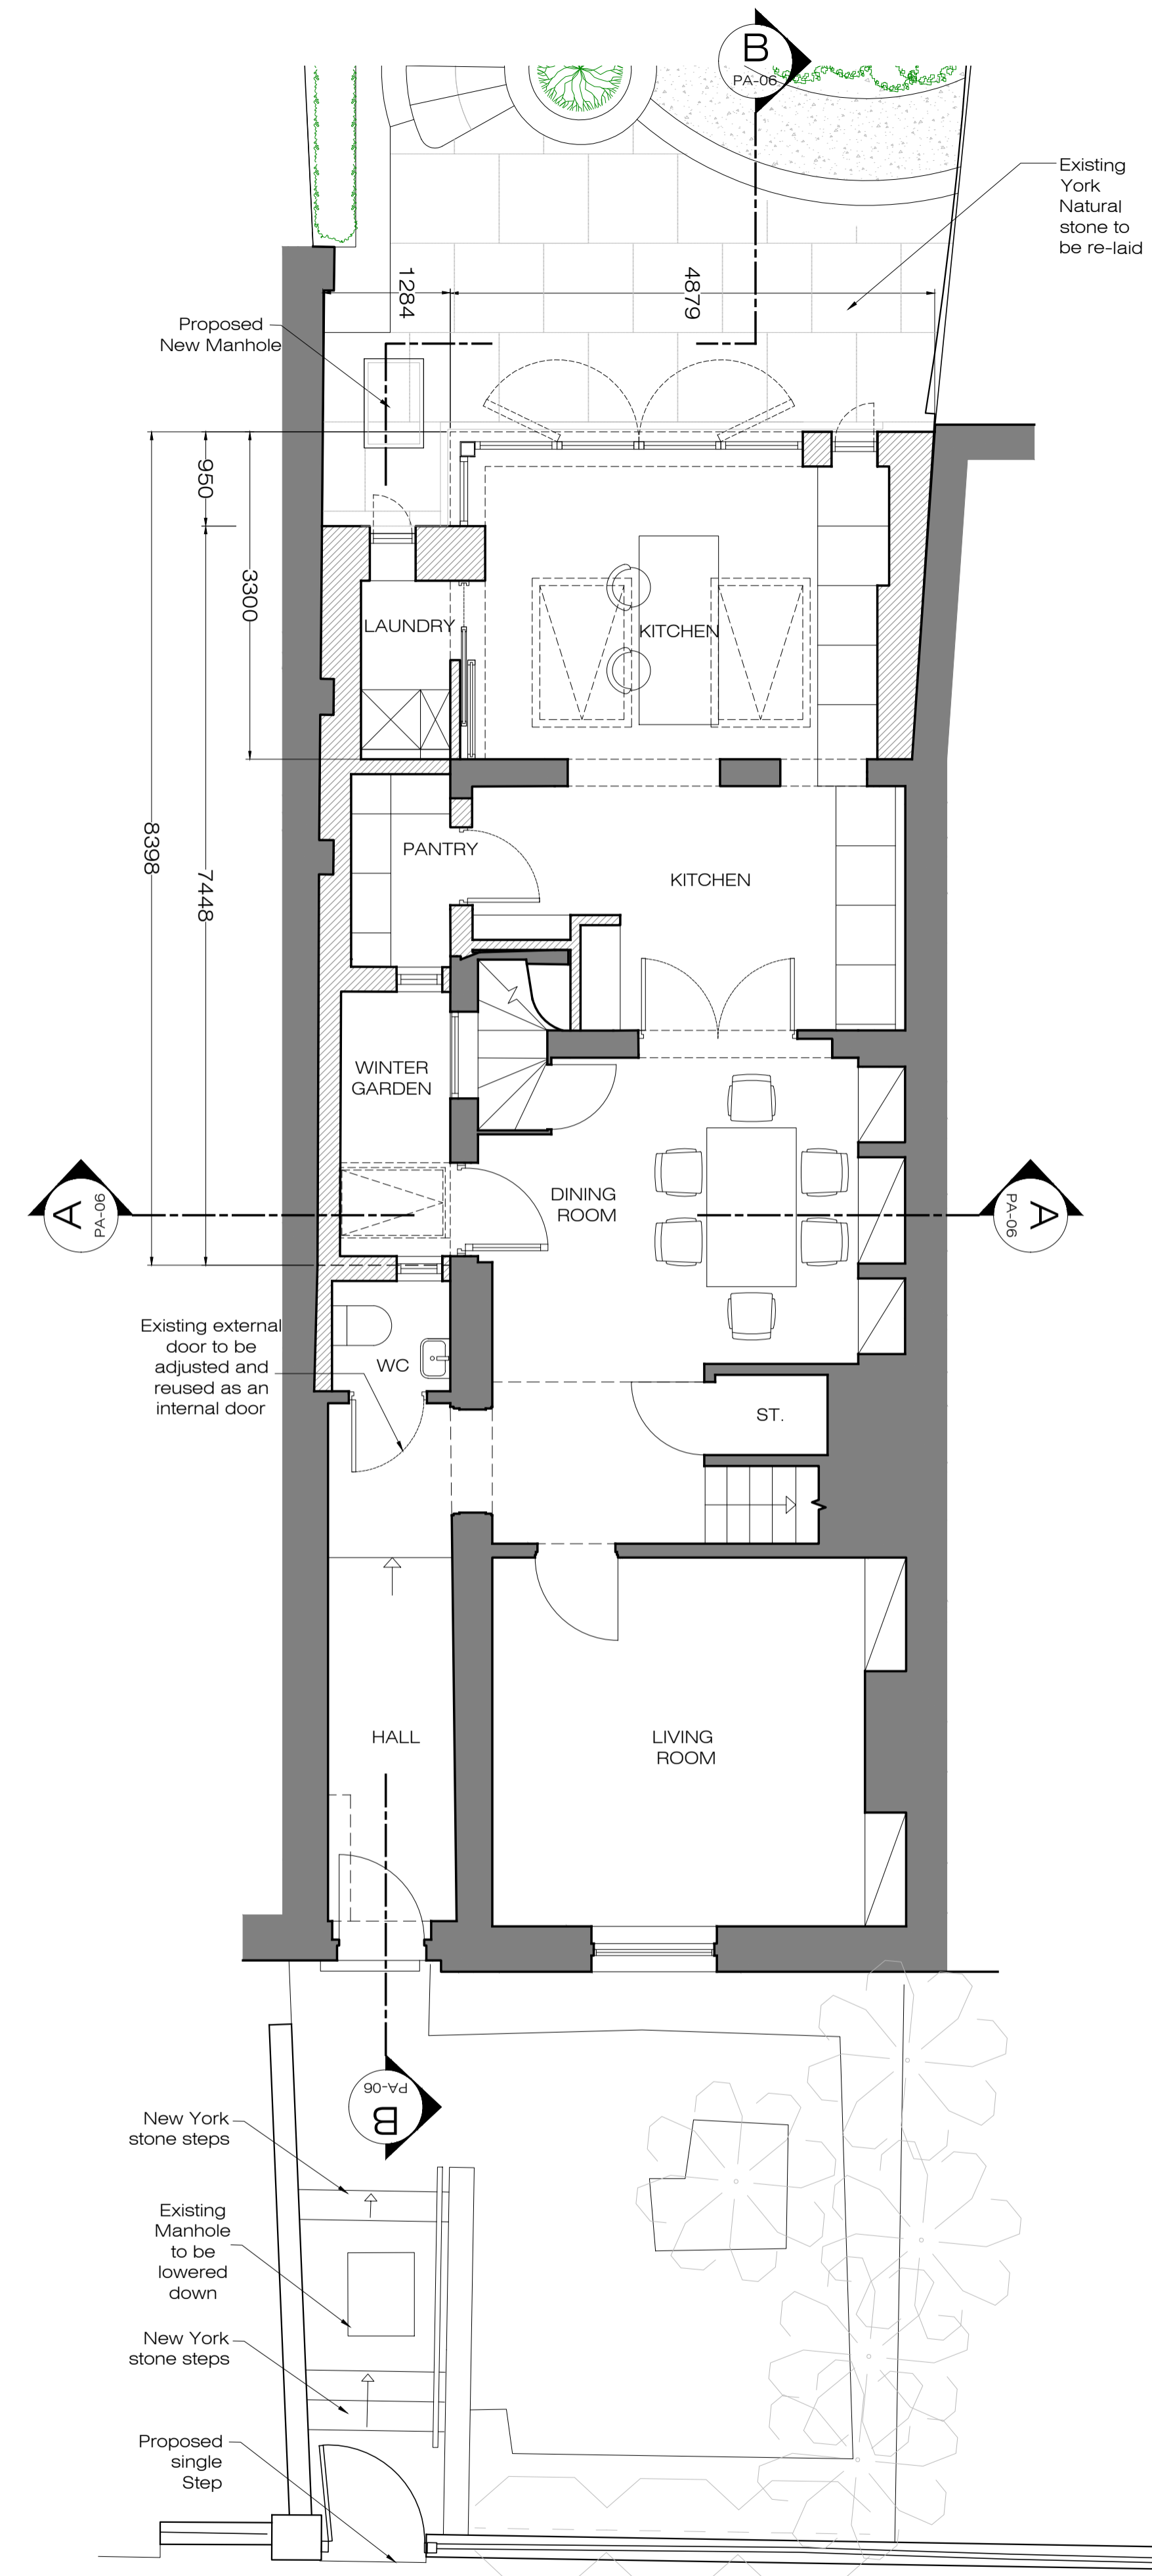

PROPOSED GROUND FLOOR PLAN
SCALE 1:50 @A1 PA-02

