



These plans are project and site specific and shall only be used for their intended purpose unless otherwise permitted by written consent of Brian O'Reilly Architects.

All dimensions shown are indicative and must be double checked on site by the contractor. Any inconsistencies found must be reported to Brian O'Reilly Architects.

DO NOT SCALE FROM THE DRAWINGS.

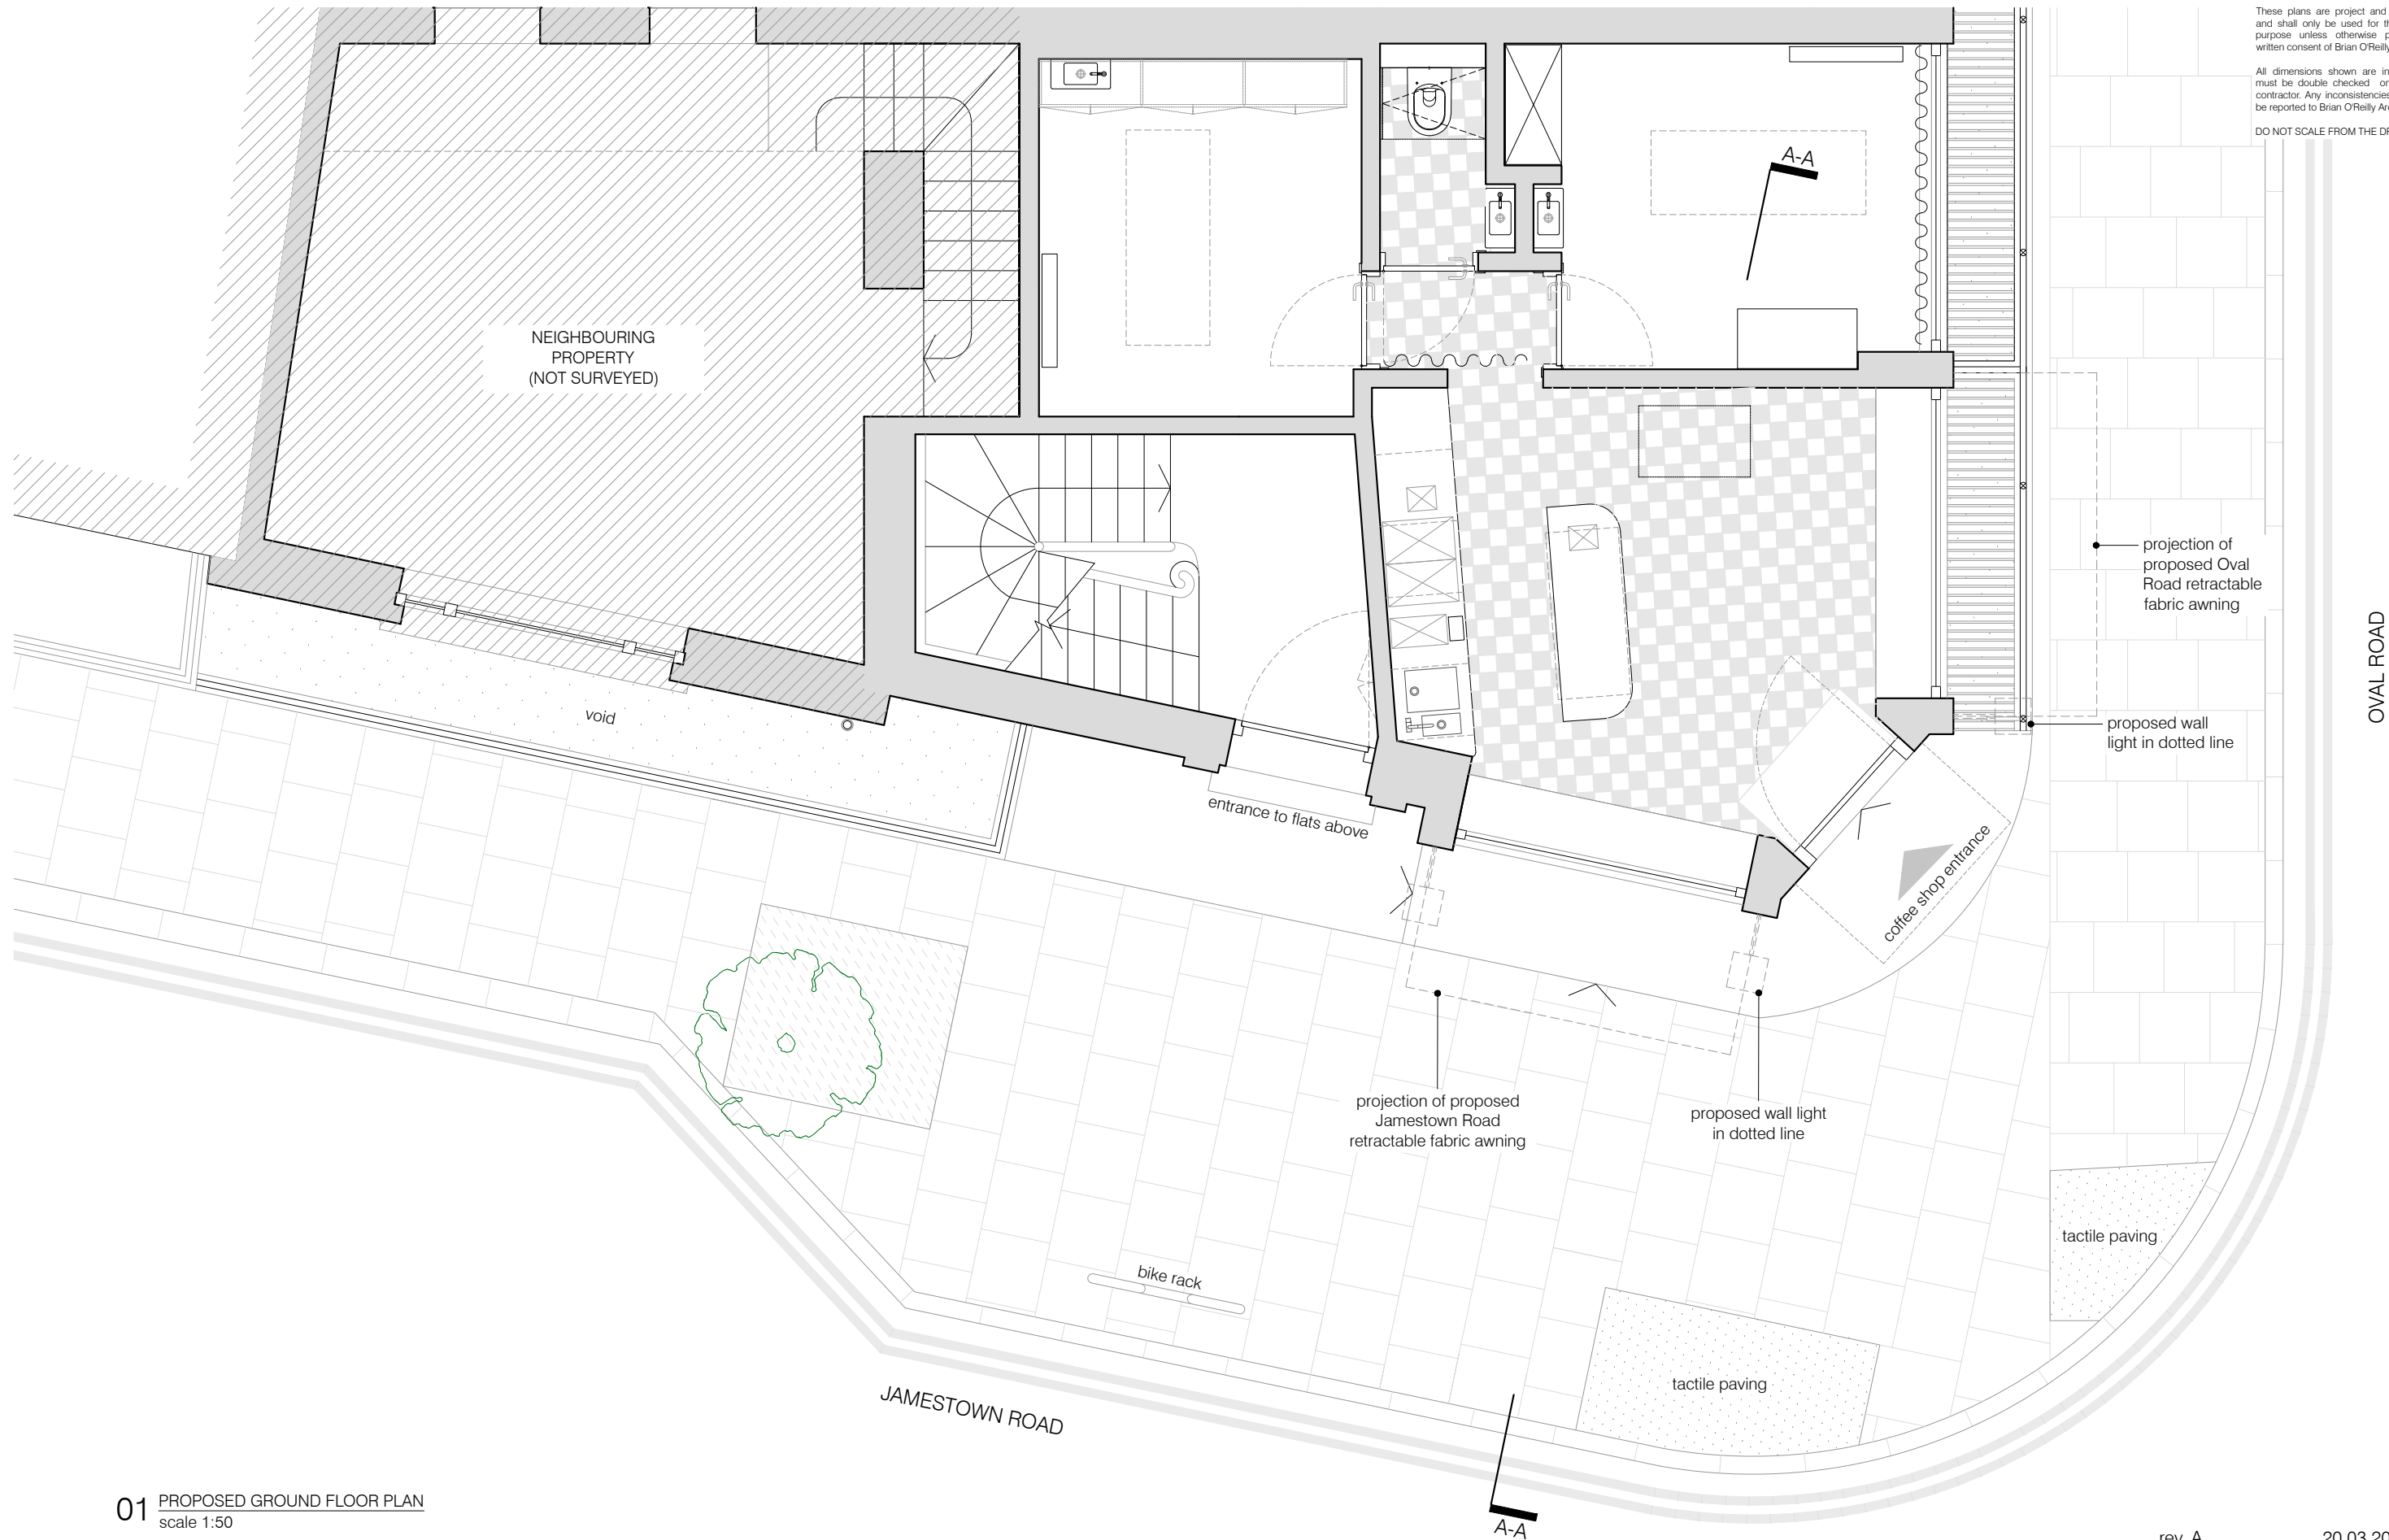

01 PROPOSED GROUND FLOOR PLAN
scale 1:50

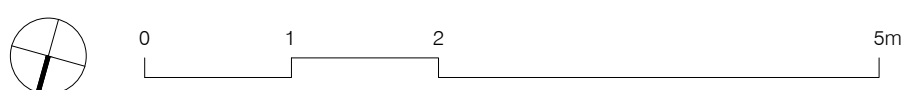


project	GUY GOLD, 85 JAMESTOWN ROAD, NW1 7DB	status / number	PROPOSED / 426-100-P	scale	1:50 @ A3
BRIAN O'REILLY ARCHITECTS	31 Oval Road London NW1 7EA +44 (0)20 7267 1184 www.brianoreillyarchitects.com mail@brianoreillyarchitects.com	drawing	PROPOSED GROUND FLOOR PLAN	date	14.01.2020
		rev. A		20.03.2020	

These plans are project and site specific and shall only be used for their intended purpose unless otherwise permitted by written consent of Brian O'Reilly Architects.

All dimensions shown are indicative and must be double checked on site by the contractor. Any inconsistencies found must be reported to Brian O'Reilly Architects.

DO NOT SCALE FROM THE DRAWINGS.

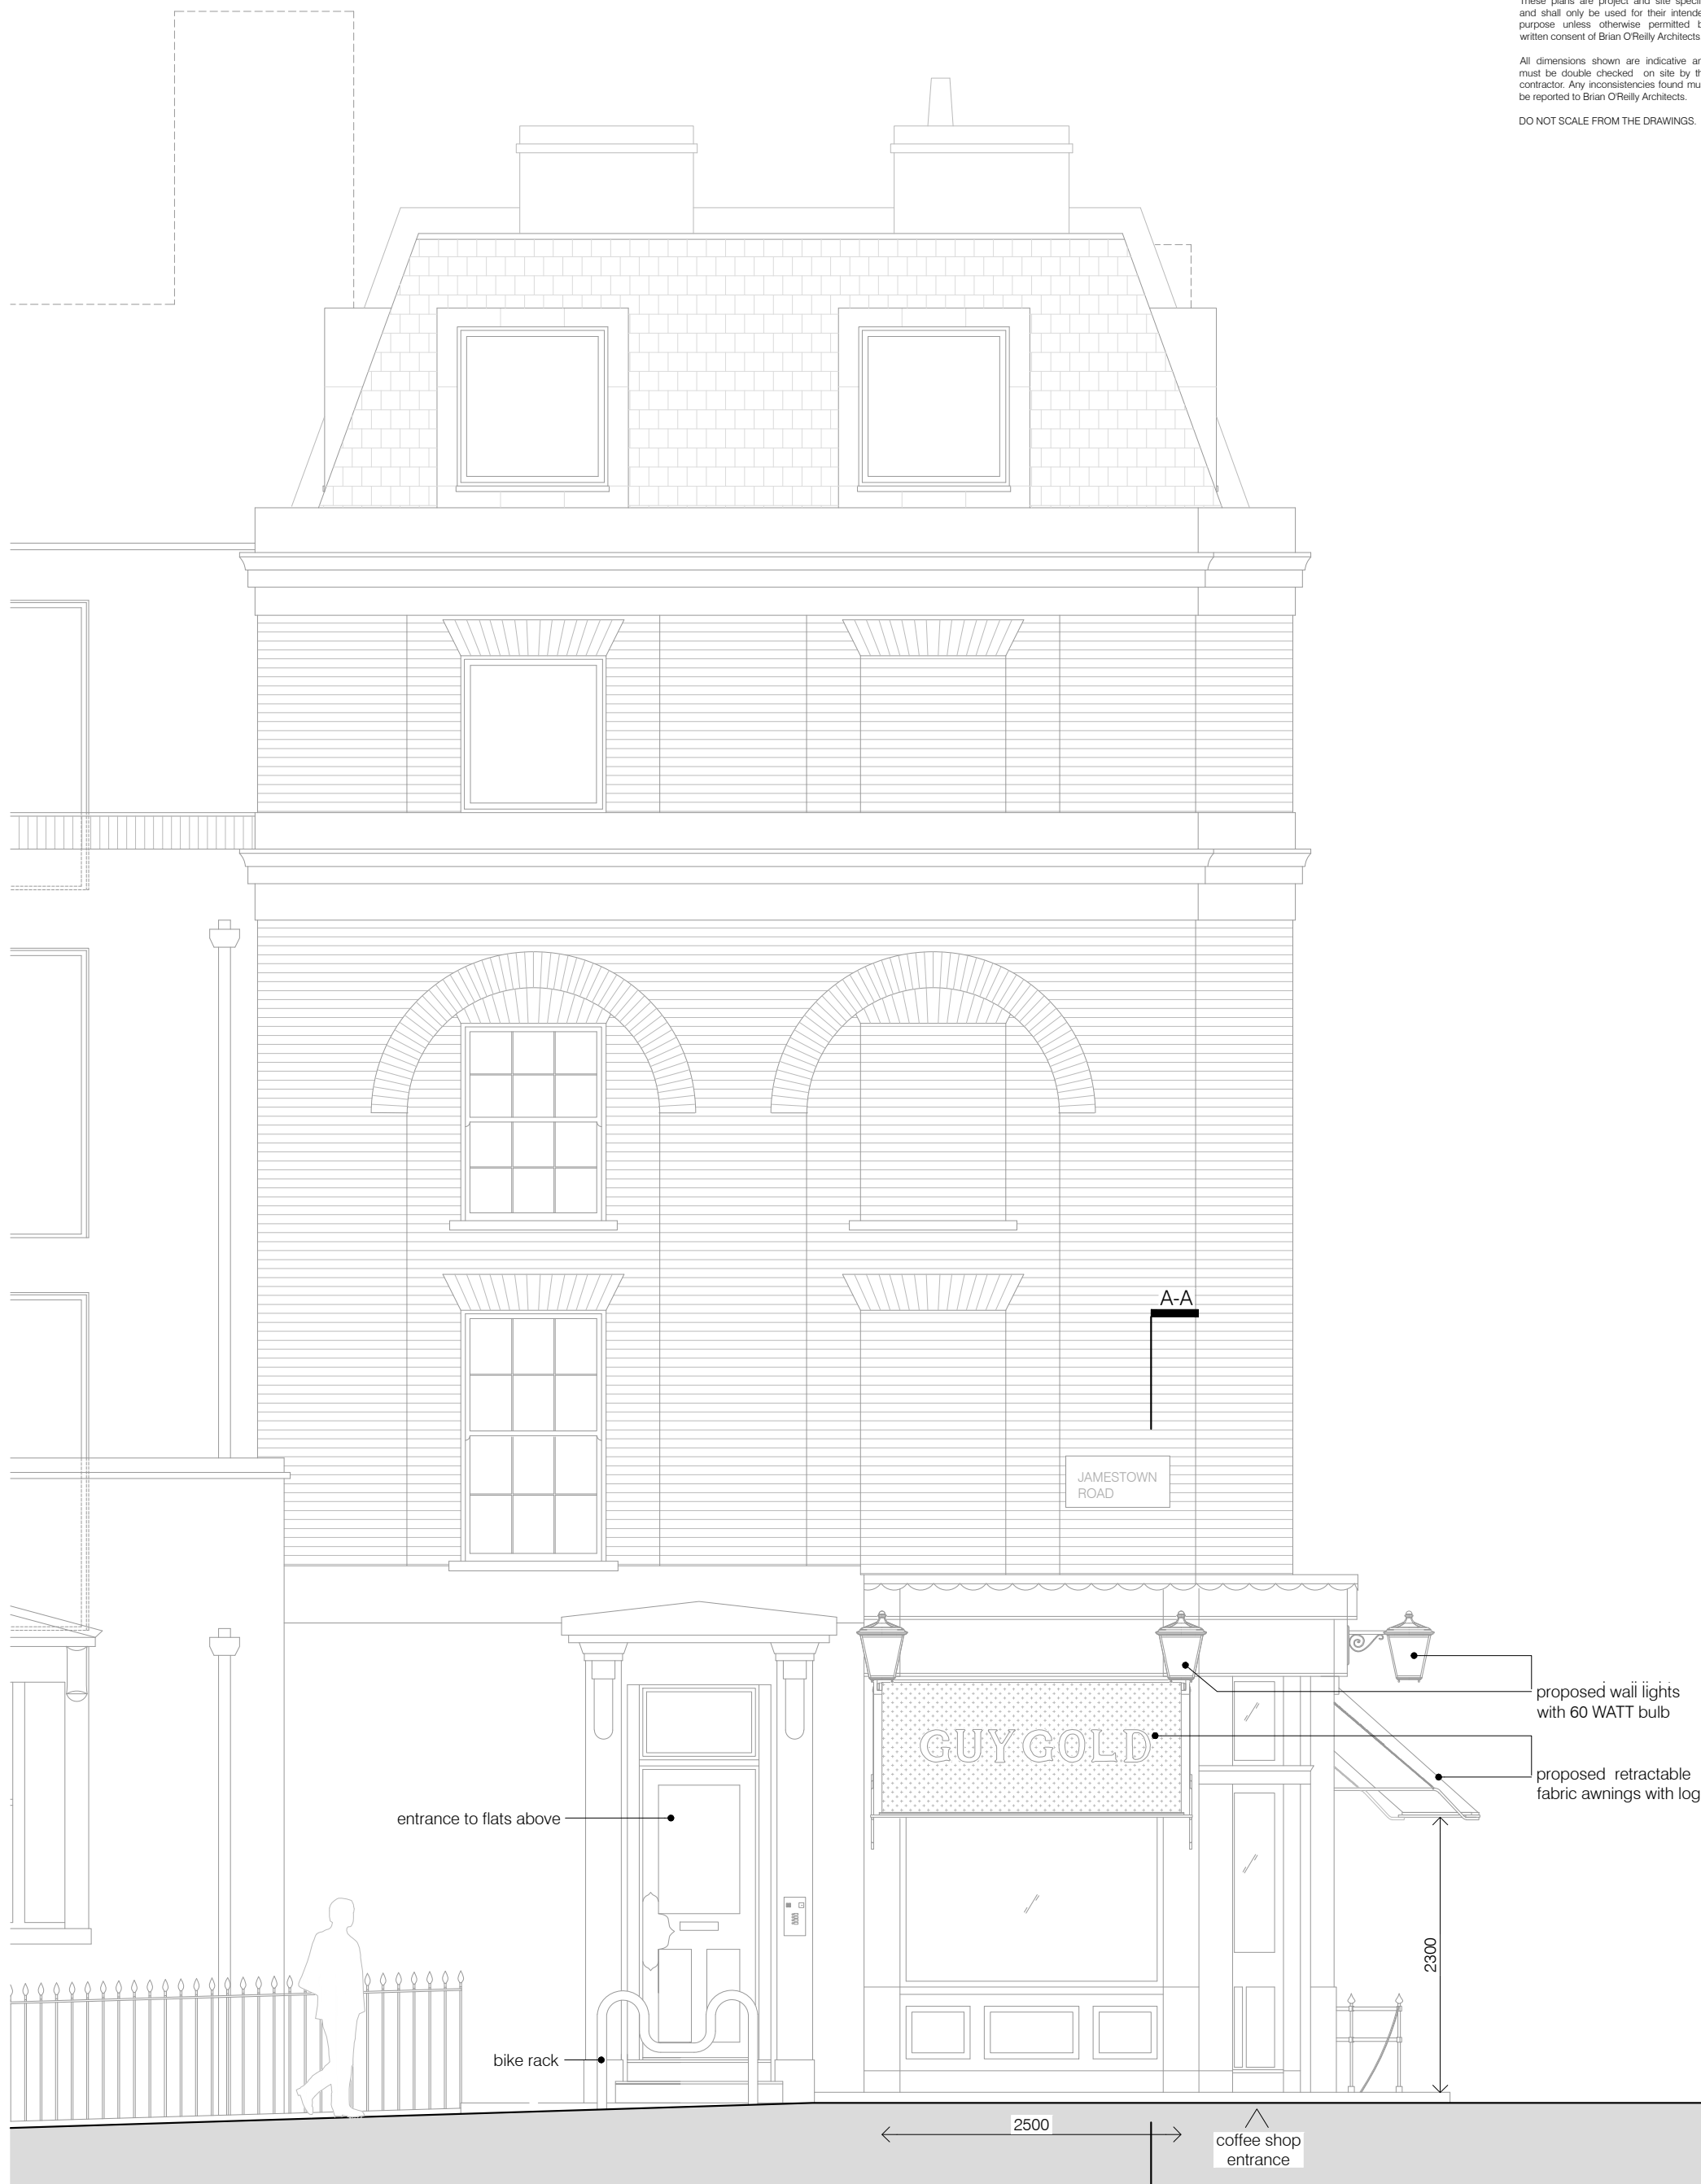

01 PROPOSED FRONT ELEVATION
scale 1:50



project
GUY GOLD, 85 JAMESTOWN ROAD, NW1 7DB
BRIAN O'REILLY ARCHITECTS
31 Oval Road London NW1 7EA +44 (0)20 7267 1184
www.brianoreillyarchitects.com mail@brianoreillyarchitects.com

status / number
PROPOSED / 426-200-P

drawing
PROPOSED FRONT ELEVATION
(FROM JAMESTOWN ROAD)

rev. A

20.03.2020

scale
1:50 @ A3

date
14.01.2020


These plans are project and site specific and shall only be used for their intended purpose unless otherwise permitted by written consent of Brian O'Reilly Architects.

All dimensions shown are indicative and must be double checked on site by the contractor. Any inconsistencies found must be reported to Brian O'Reilly Architects.

DO NOT SCALE FROM THE DRAWINGS.



01 PROPOSED FRONT ELEVATION
scale 1:50

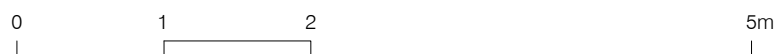


	rev. A	20.03.2020
project	status / number	scale
GUY GOLD, 85 JAMESTOWN ROAD, NW1 7DB	PROPOSED / 426-201-P	1:50 @ A3
BRIAN O'REILLY ARCHITECTS	drawing	date
31 Oval Road London NW1 7EA +44 (0)20 7267 1184 www.brianoreillyarchitects.com mail@brianoreillyarchitects.com	PROPOSED FRONT ELEVATION (FROM OVAL ROAD)	14.01.2020

These plans are project and site specific and shall only be used for their intended purpose unless otherwise permitted by written consent of Brian O'Reilly Architects.

All dimensions shown are indicative and must be double checked on site by the contractor. Any inconsistencies found must be reported to Brian O'Reilly Architects.

DO NOT SCALE FROM THE DRAWINGS.

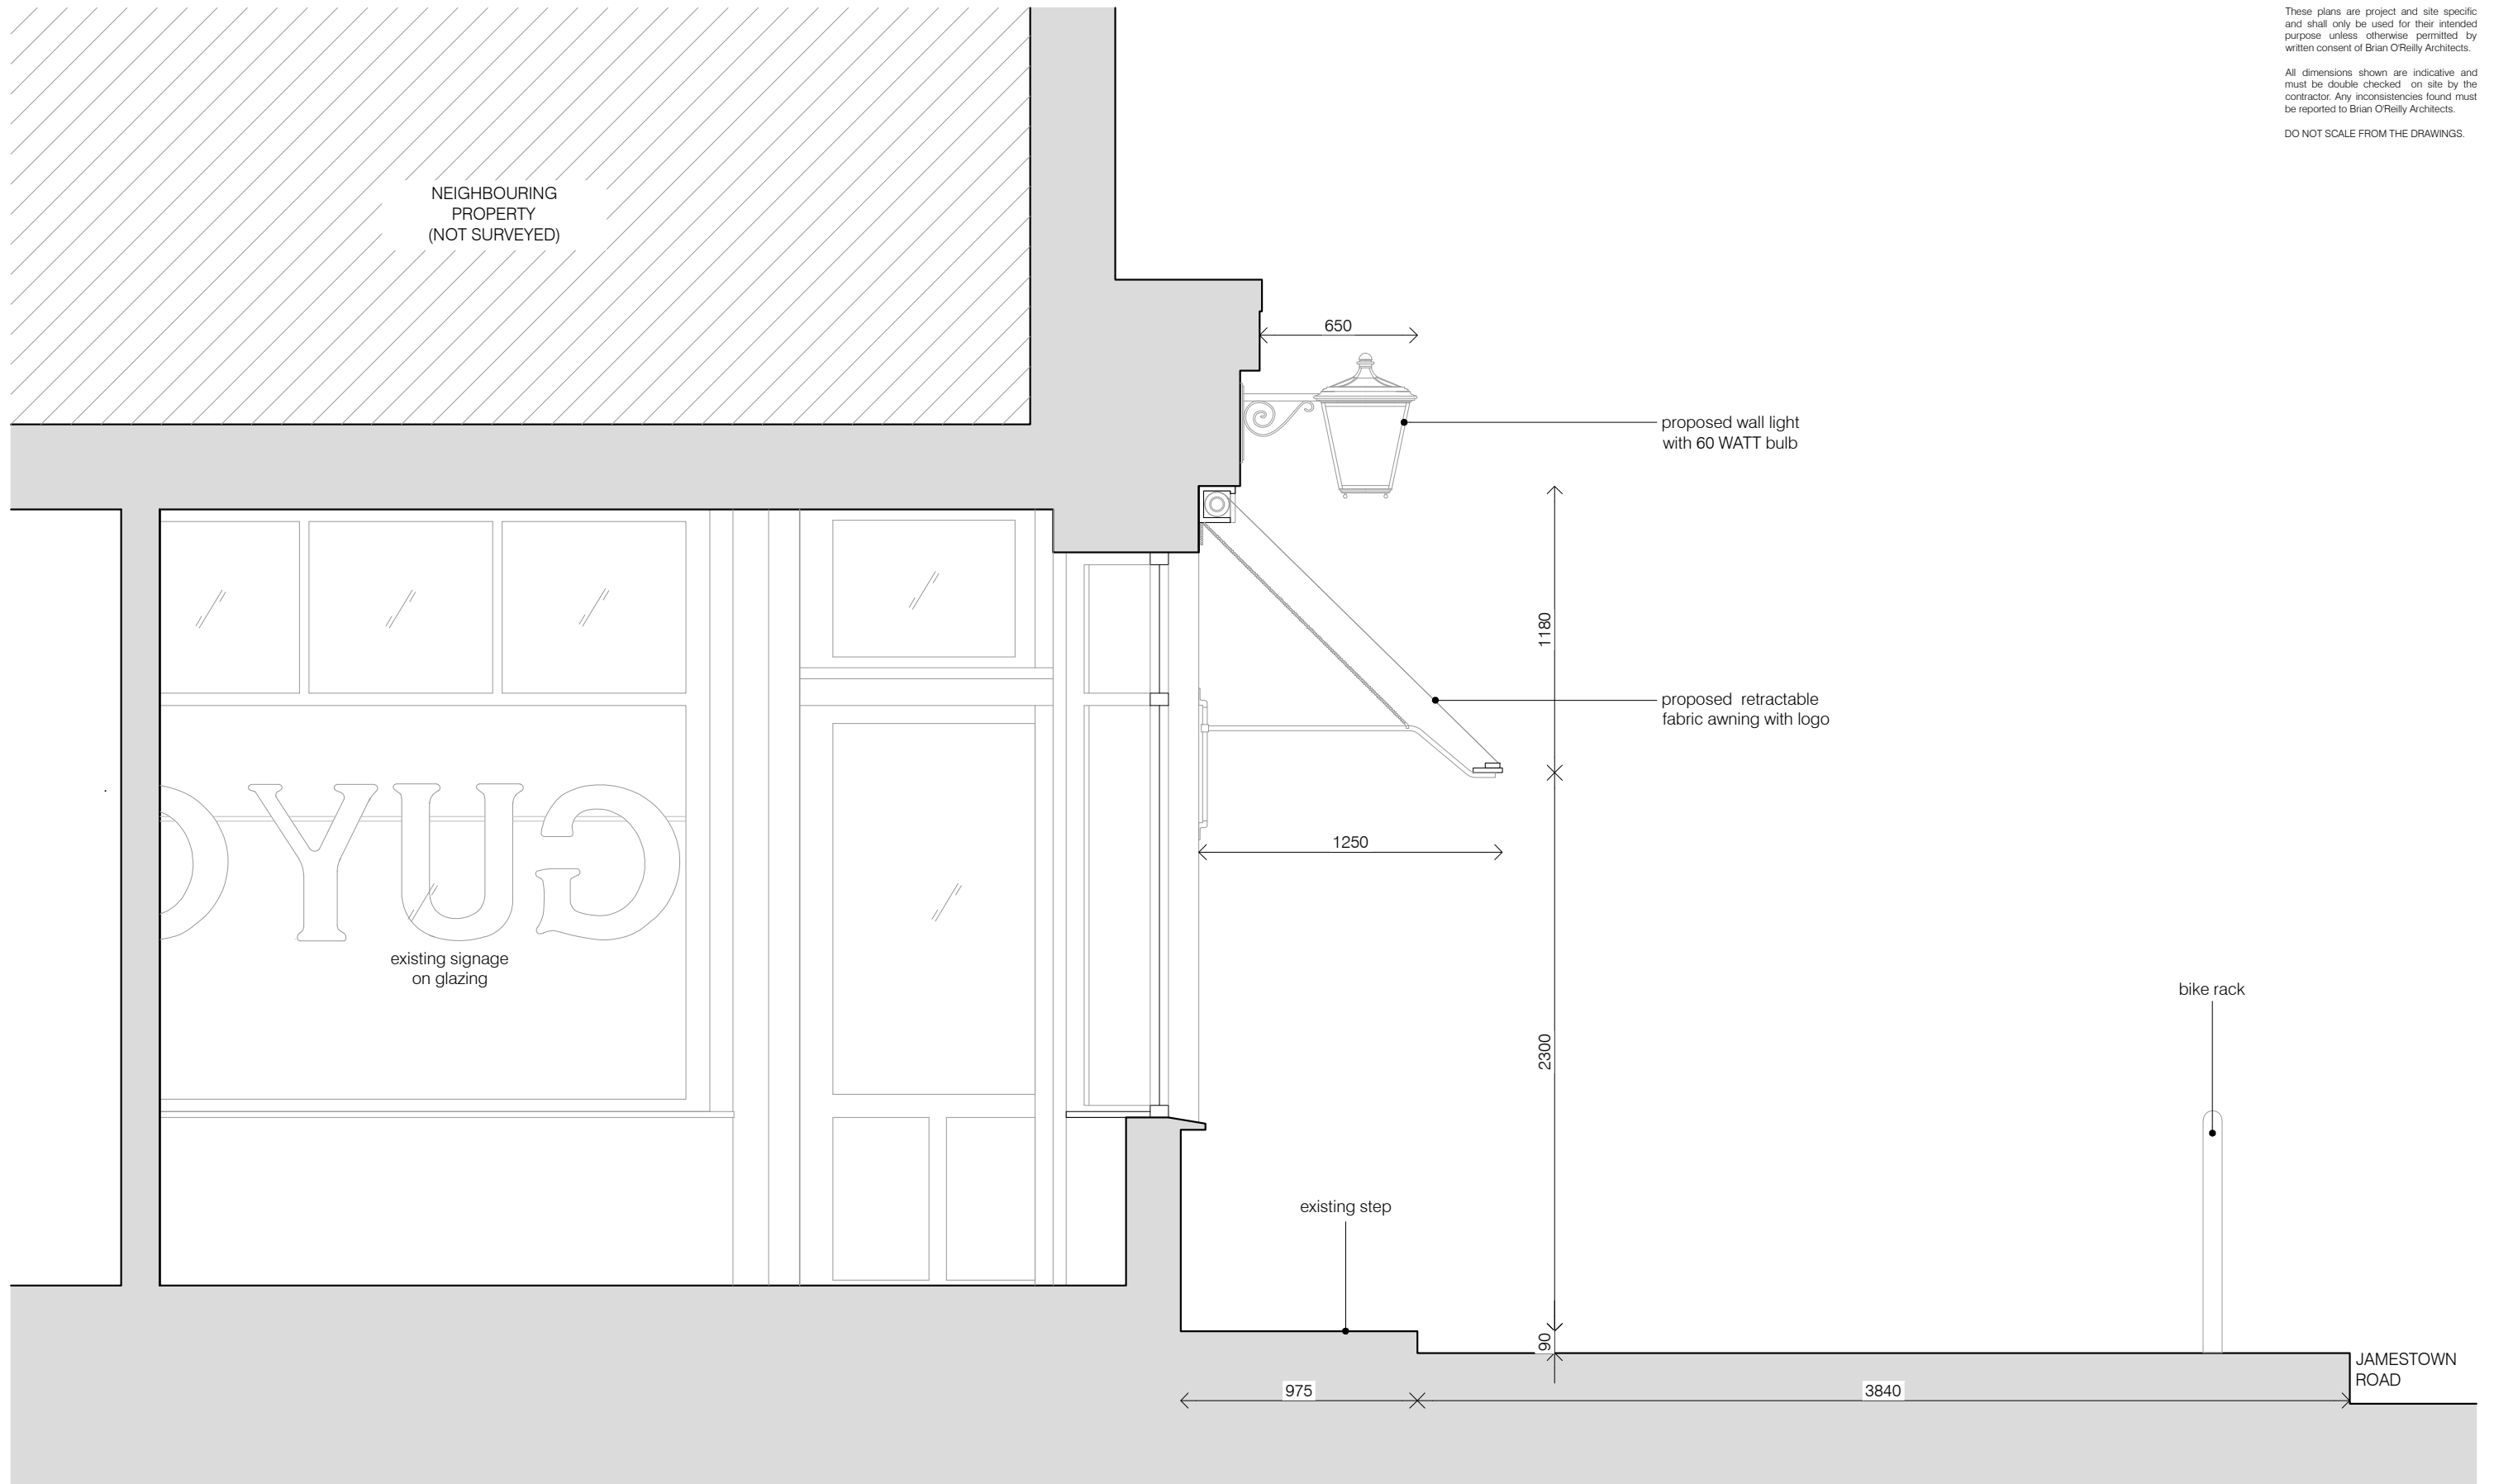

01 PROPOSED SECTION A-A
scale 1:25



project	GUY GOLD, 85 JAMESTOWN ROAD, NW1 7DB	status / number	PROPOSED / 426-300-P	rev. A	20.03.2020
BRIAN O'REILLY ARCHITECTS	31 Oval Road London NW1 7EA +44 (0)20 7267 1184 www.brianoreillyarchitects.com mail@brianoreillyarchitects.com	drawing	PROPOSED SECTION A-A	scale	1:25 @ A3
		date	14.01.2020		