


1 Unit E5/ BOK Arch 0 & CRC Arch 23 - Front Elevation

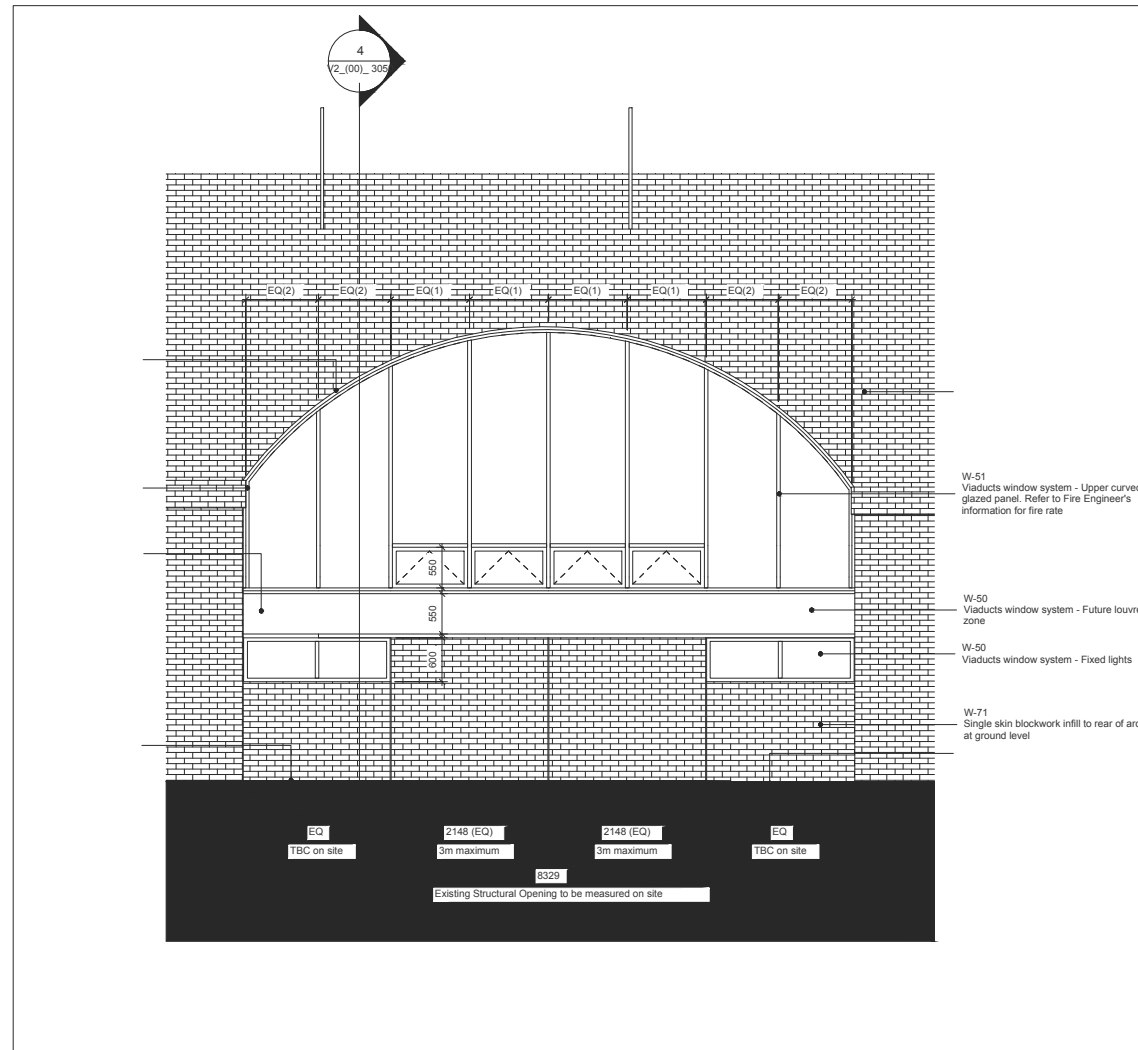

2 Unit E5/ BOK Arch 0 & CRC Arch 23 - Rear Elevation


KEY

This drawing is the last revision issued for construction under the building contract dated July 2016. This drawing has not been verified by site survey and construction tolerances may have resulted in differences between this drawing and the finished building.

CLIENT: Stanley Sidings

NOTE

- Do not scale from this drawing.
- All dimensions to be checked on site by the contractor and such dimensions to be his responsibility. Report all drawing errors, omissions and discrepancies to the architect.
- This document may be issued in an uncontrolled CAD format to enable others to use it as background information to make alterations and/or additions. In that instance the file will be accompanied by a PDF version. It is for those making such alterations and additions to ensure that they make use of current background information.
- 

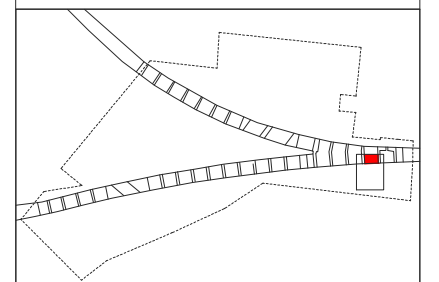

job title  
Camden Lock Village

drawing title / location  
Unit E5/ BOK Arch 0 & CRC Arch 23 - Elevations

drawn by	checked	scale 1:50 @ A1	status PLANNING
project	drawing no.		revision