




EXISTING SECTION 1:100

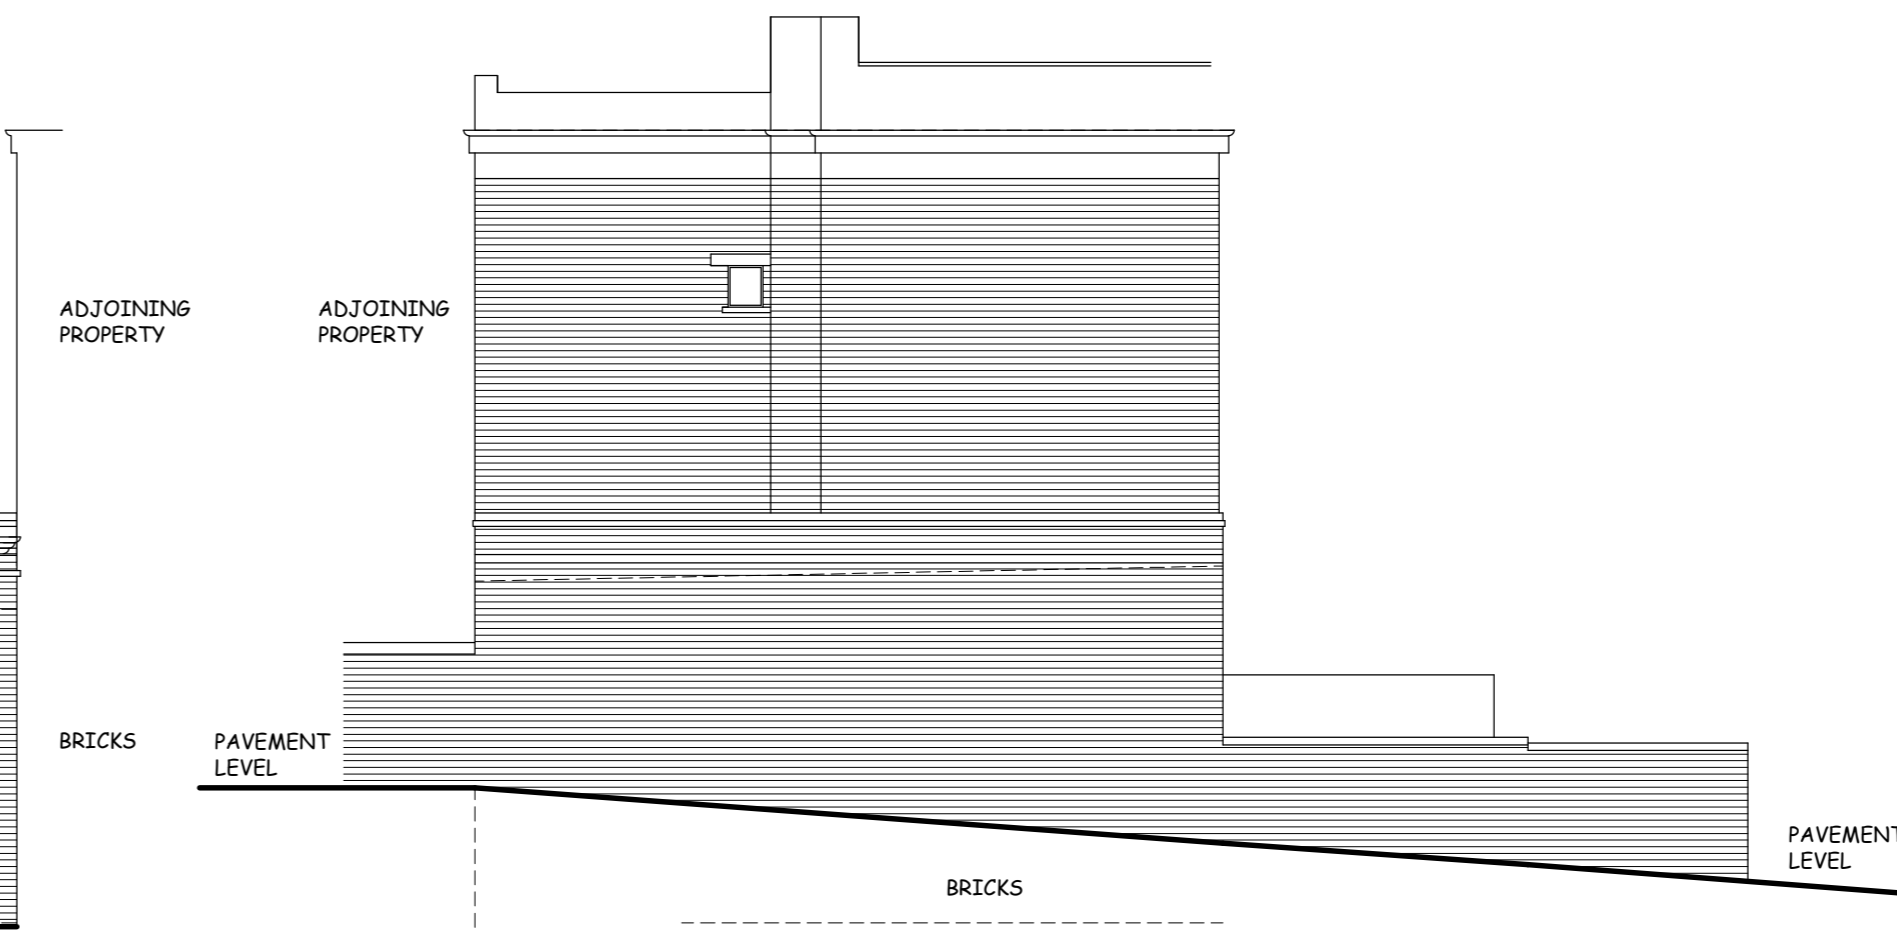

**EXISTING FRONT
ELEVATION 1:100**

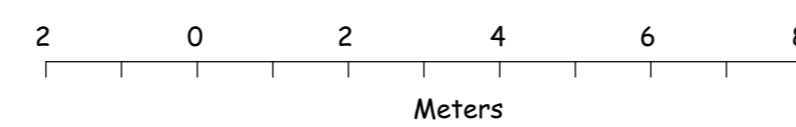


**EXISTING SIDE
ELEVATION**


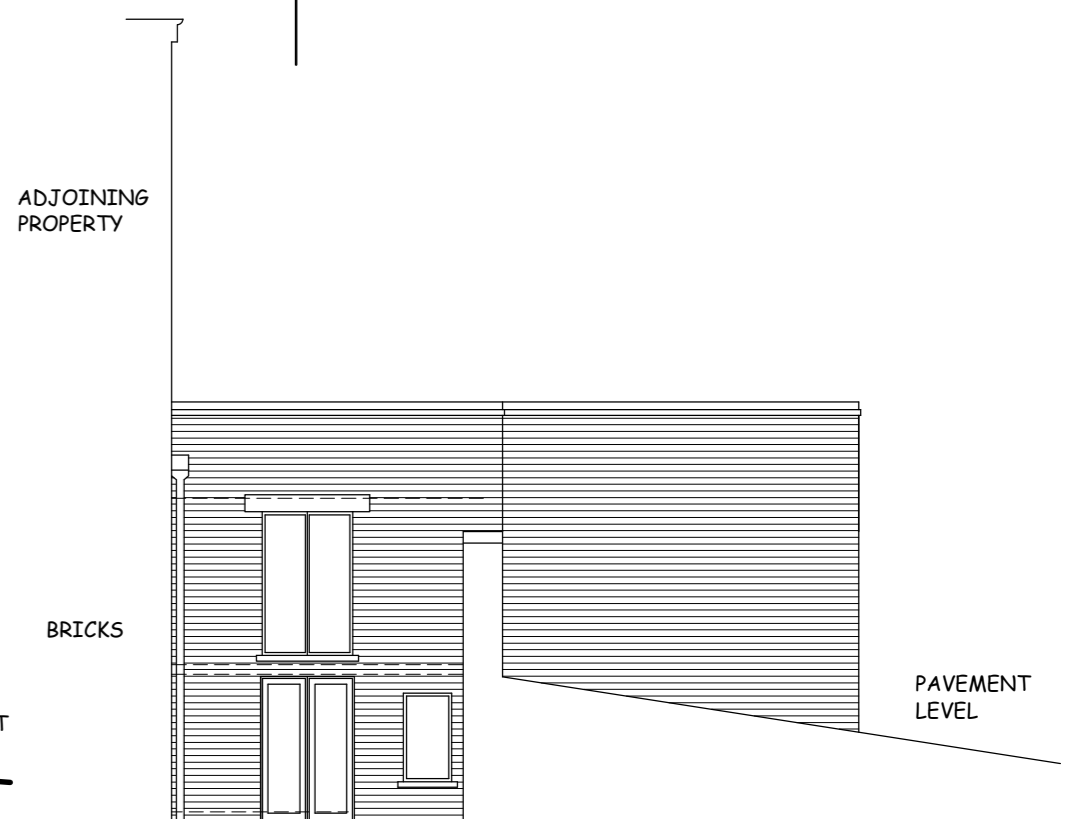


**EXISTING REAR
ELEVATION**


NOTES

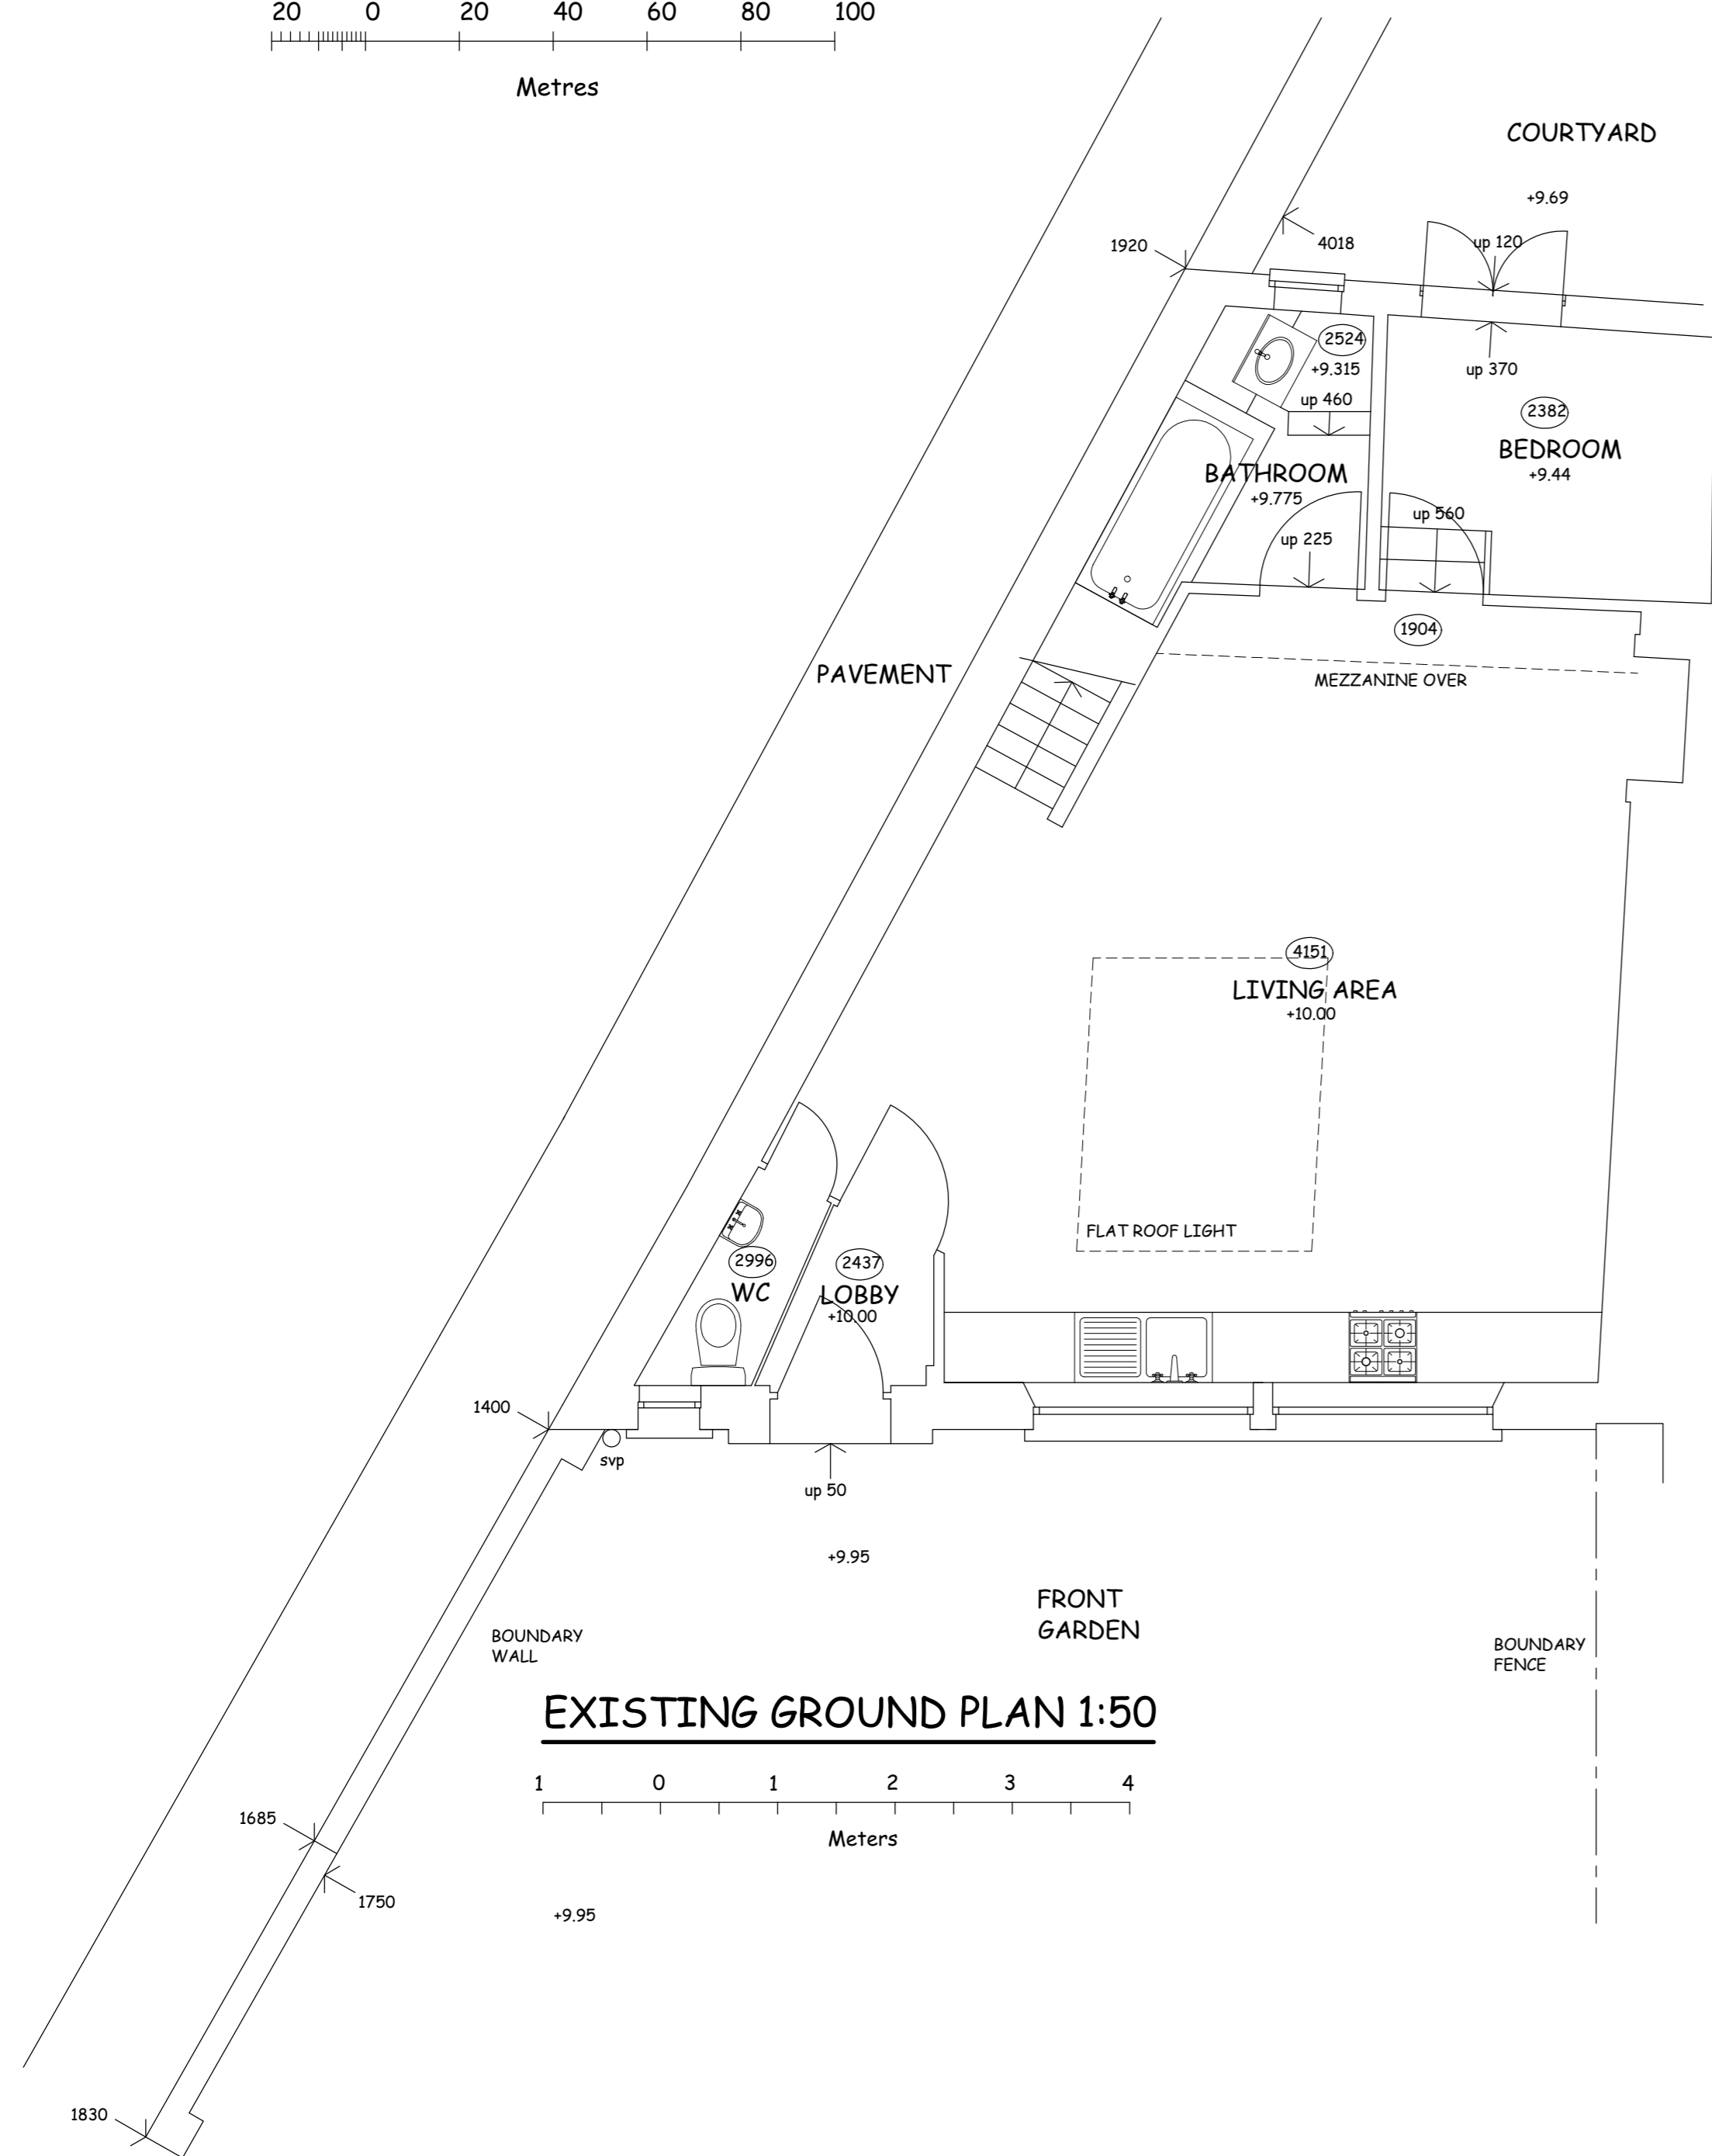

EXISTING GROUND PLAN 1:50

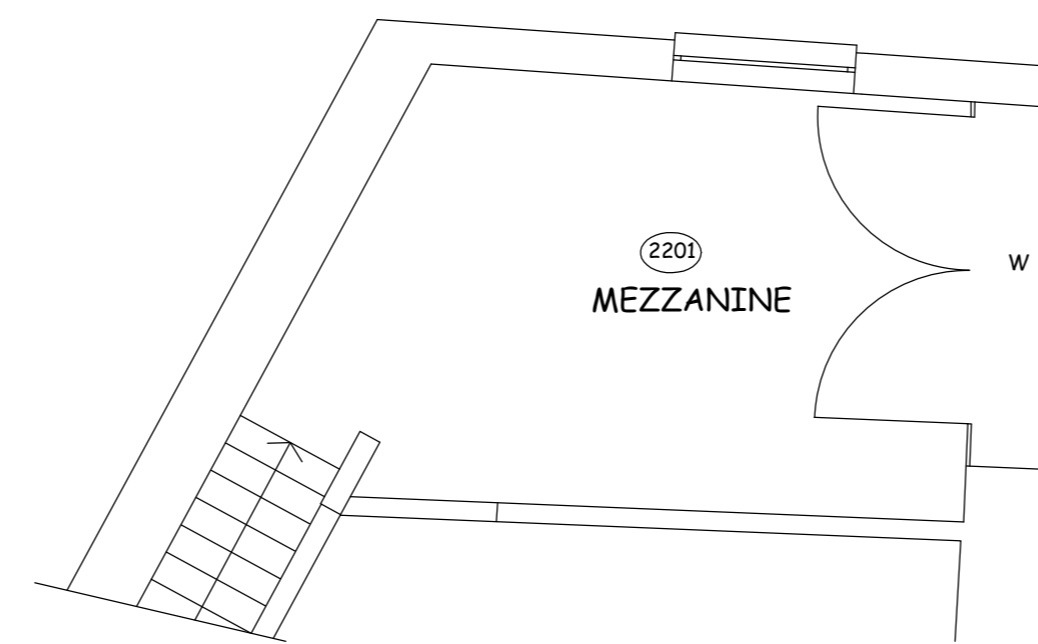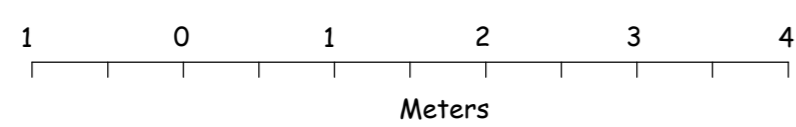

EXISTING MEZZANINE PLAN 1:50

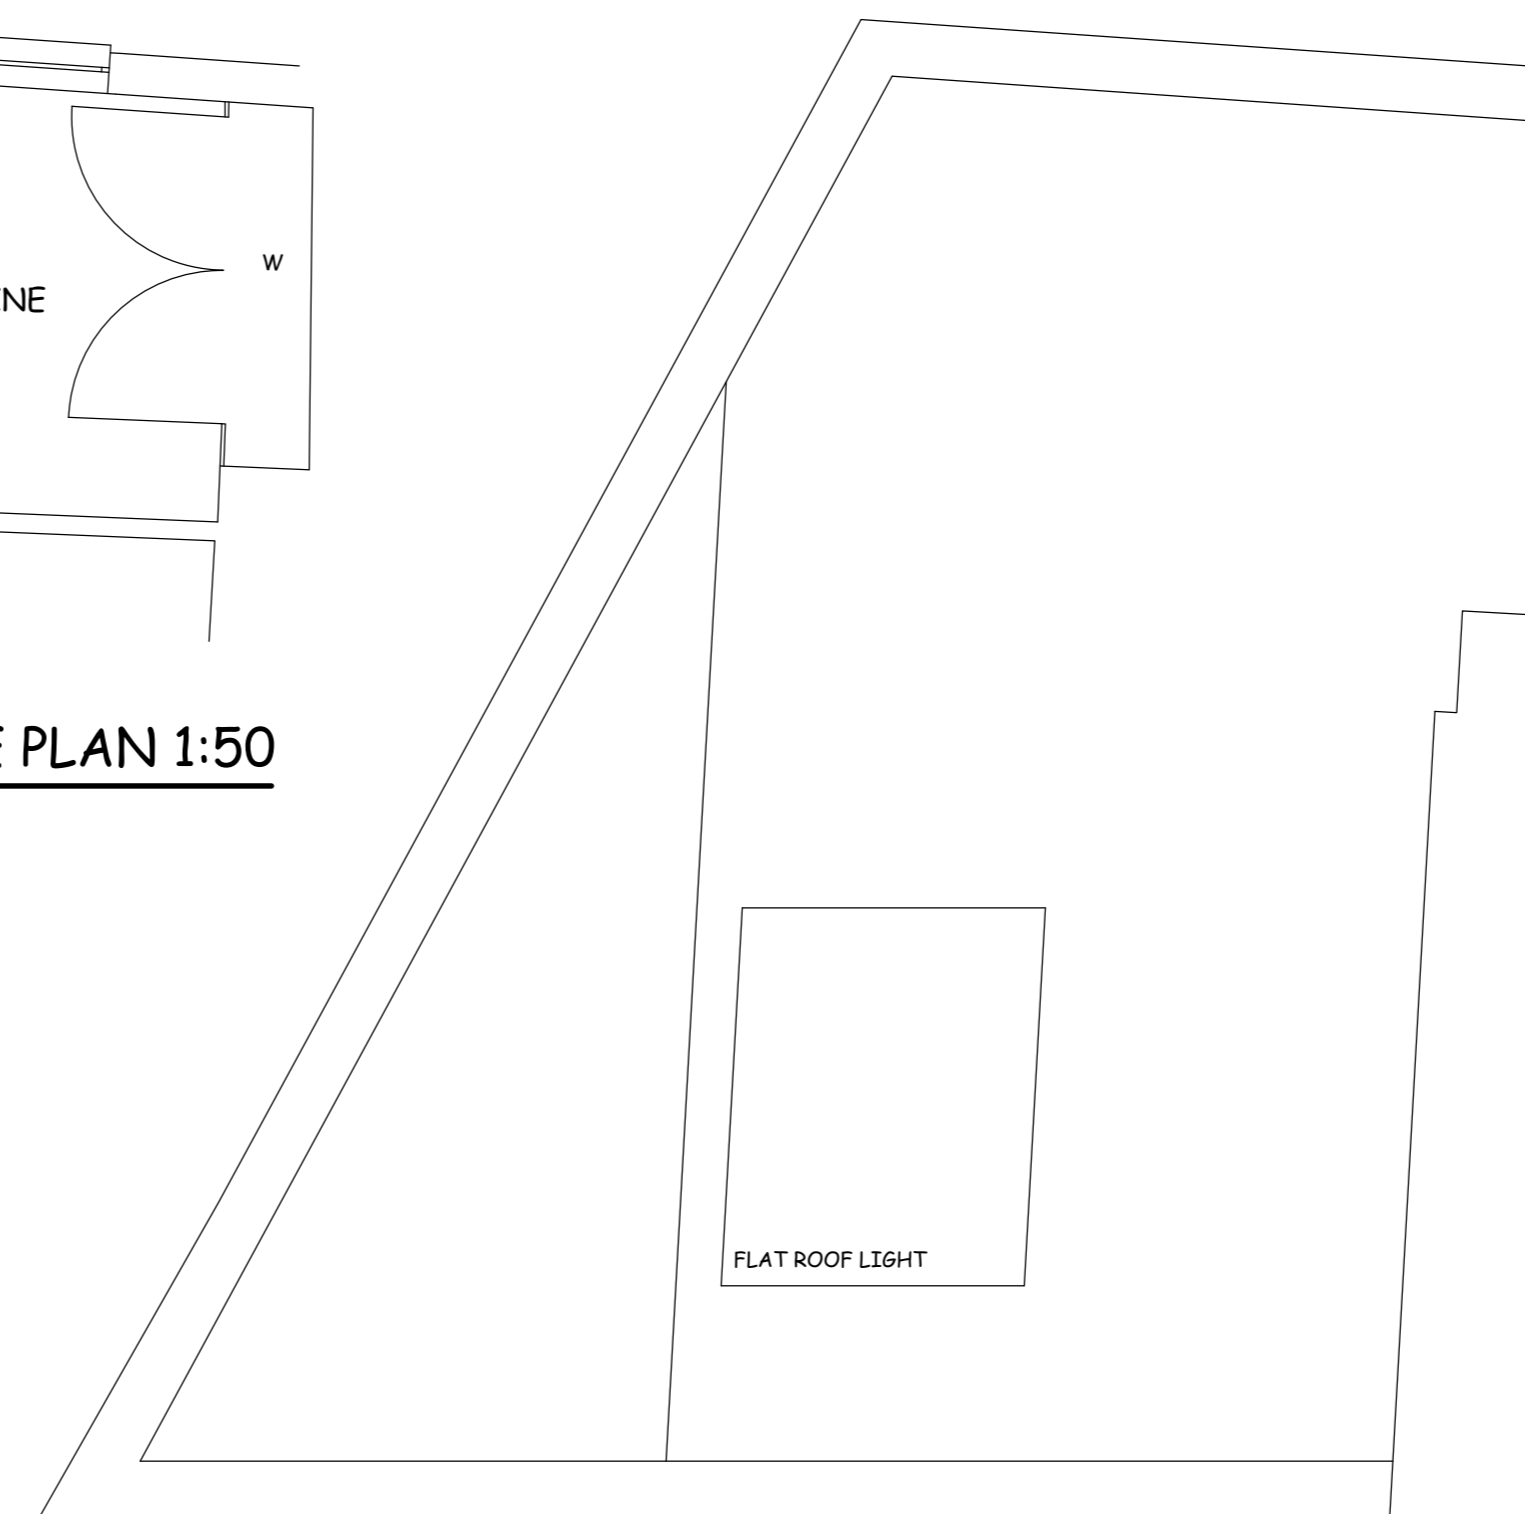

EXISTING ROOF PLAN 1:50

Amendments

Project
**1 Lantry Road
London
NW8**

Client
Mr P Waldman
Title
Existing Plans

**Natalie Adams
Architectural Technologist**

The Drawing Office
Wishay House
2 Wishay Street
Poundbury
Dorchester
DT1 3GU
M: 07831850479
Email: natalie@thedrawingofficedesign.co.uk

Scale	as noted
Date	July 2019
Drawn	NJA
Status	Planning
Drawing No	2019/28/01