

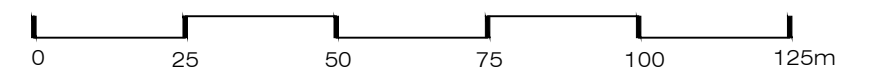


**X** EXISTING  
BLOCK PLAN 1:500@A3

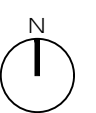

**X** EXISTING  
LOCATION PLAN 1:1250@A3

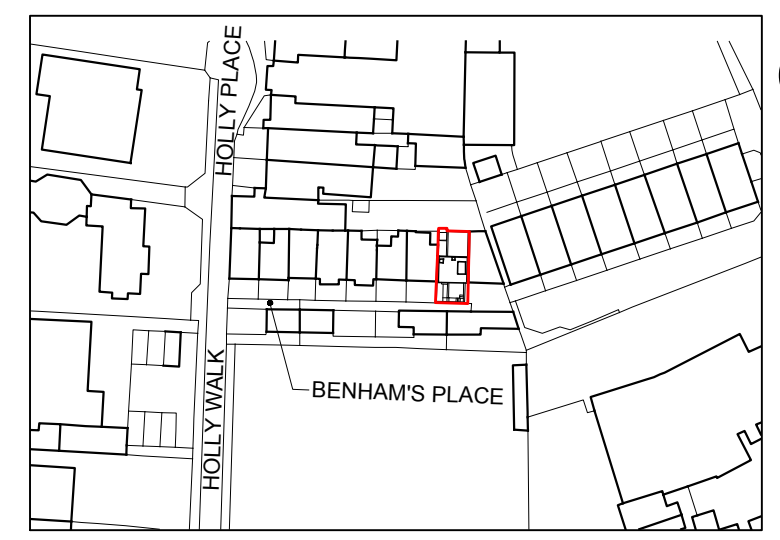

Ground Floor Office  
33 Belsize Lane  
London NW3 5AS  
Office: +44 (0) 207 431 9014  
info@xularchitecture.co.uk  
www.xularchitecture.co.uk

**PLEASE NOTE:**

- |   |  |  |
|---|--|--|
| <ol style="list-style-type: none"> <li>1. All dimensions to be checked on site before fabrication.</li> <li>2. Contractor to refer to engineers drawings before proceeding with works.</li> <li>3. All drawings and designs are covered by design right (intellectual property), and may not be distributed, copied or issued without written permission by the Architect.</li> </ol> | <ol style="list-style-type: none"> <li>4. All design concepts are the sole property of the Architect and no adaptations, reproductions or copies may be made without written permission of the Architect.</li> <li>5. These drawings are subject to any variation required or recommendation by any statutory authority, or for the better carrying out of the works.</li> </ol> | <ol style="list-style-type: none"> <li>6. Samples to be provided by contractor for XUL Architecture's approval.</li> <li>7. All finishes to XUL Architecture's satisfaction.</li> <li>8. All drawings to be approved by XUL Architecture prior to construction.</li> </ol> |
|---|--|--|

**ADDITIONAL NOTE:**

30/03/20\_Rev. P-00


**Issue key:**

- Information (I)
- Planning (P)
- Tender (T)
- Construction (C)
- As Built (B)


Project Address  
8 Benham's Place, Hampstead Village, NW3

Issue For:  
PLANNING


Scale	As Shown@A3	EXISTING	
Rev. Date	30.03.20	LOCATION PLAN - BLOCK PLAN	
Drawn	AC	Dwg. No.	LP-00
Checked	IW	Rev.	P-00
Project Number		20031	

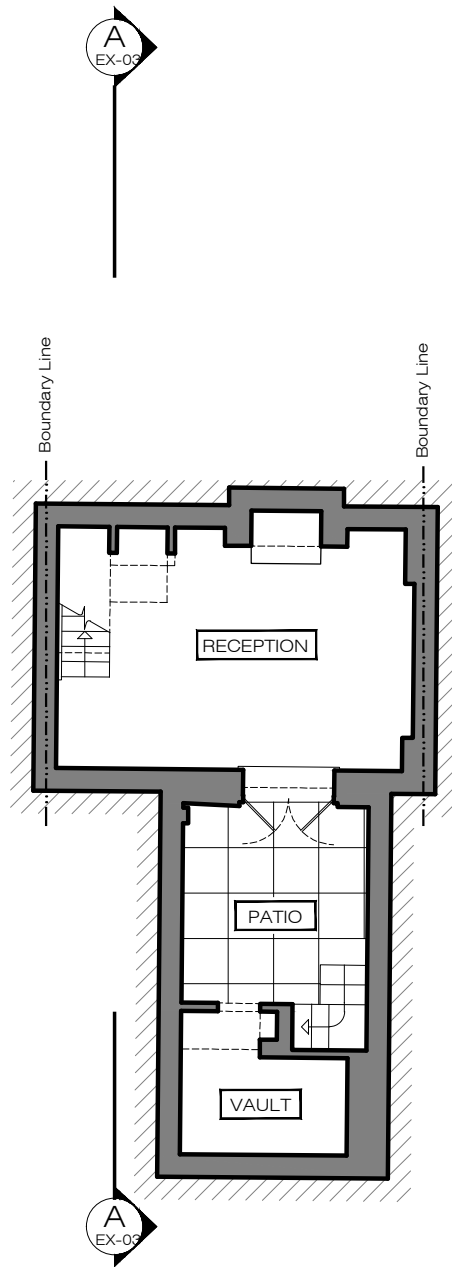


**X** EXISTING  
BASEMENT PLAN 1:100@A3

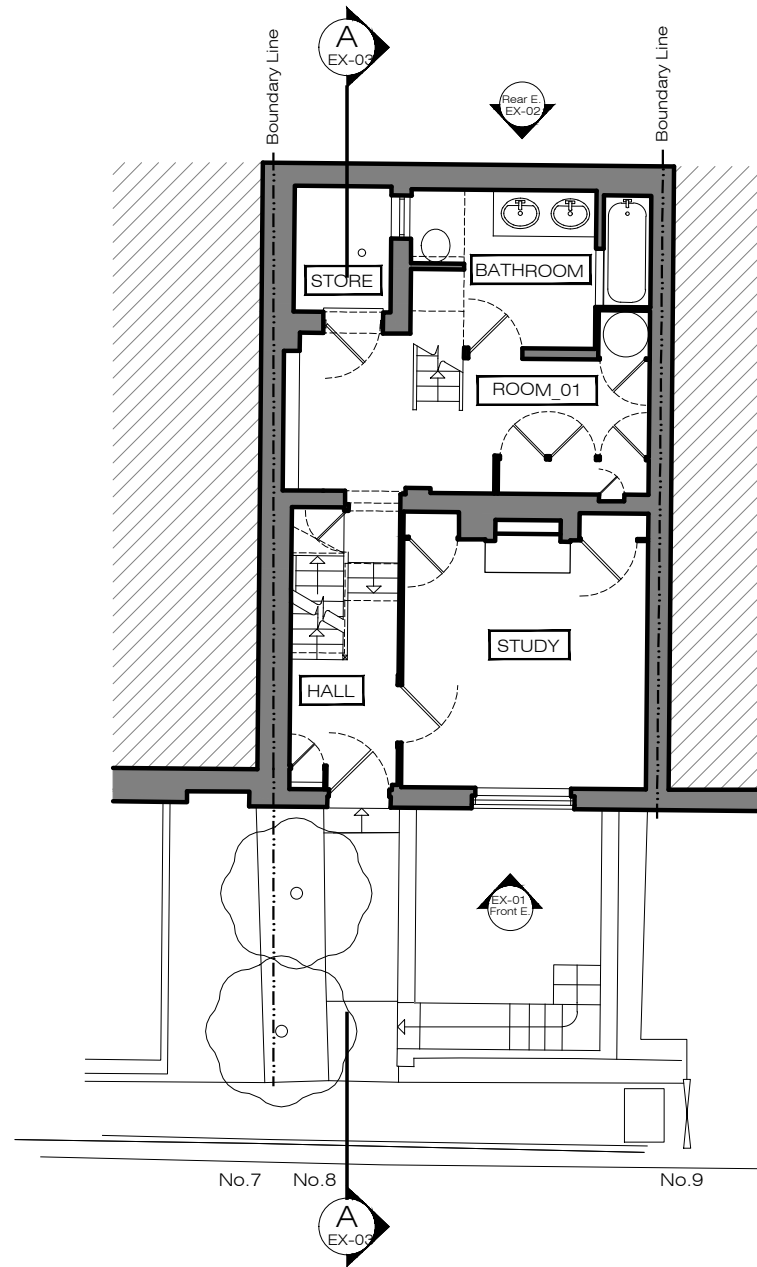

**X** EXISTING  
GROUND FLOOR PLAN 1:100@A3

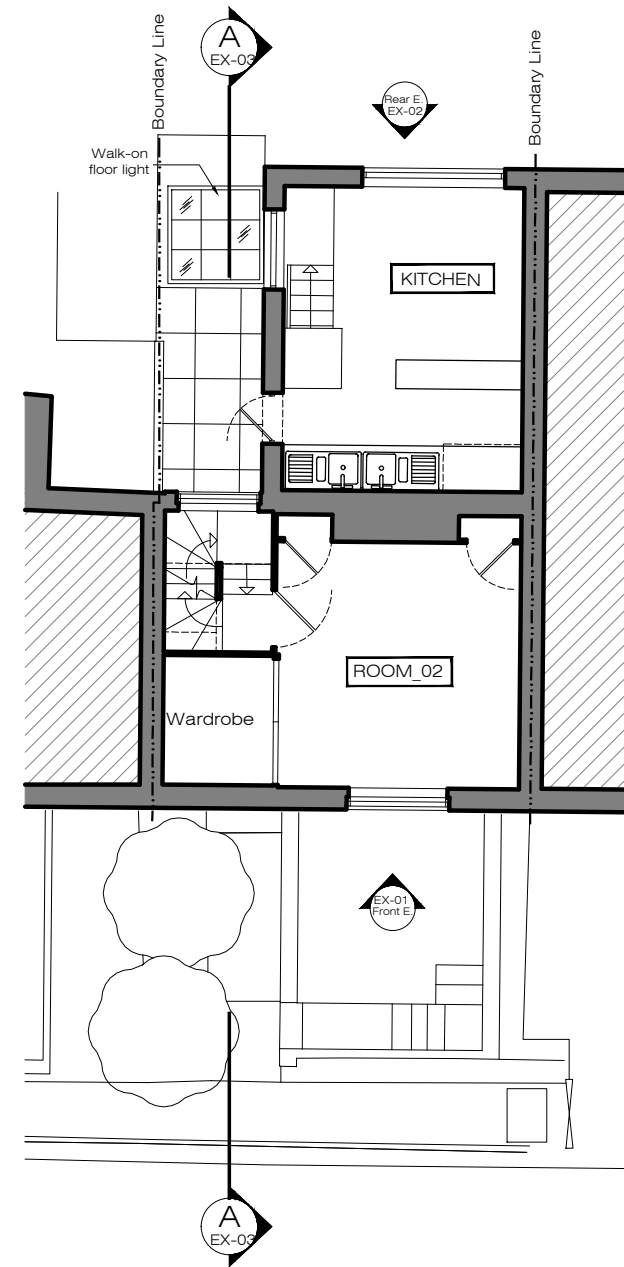

**X** EXISTING  
FIRST FLOOR PLAN 1:100@A3

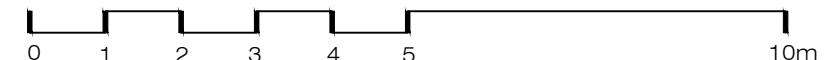

**PLEASE NOTE:**


1. All dimensions to be checked on site before fabrication.
2. Contractor to refer to engineers drawings before proceeding with works.
3. All drawings and designs are covered by design right (intellectual property), and may not be distributed, copied or issued without written permission by the Architect.
4. All design concepts are the sole property of the Architect and no adaptations, reproductions or copies may be made without written permission of the Architect.
5. These drawings are subject to any variation required or recommendation by any statutory authority, or for the better carrying out of the works.
6. Samples to be provided by contractor for XUL Architecture's approval.
7. All finishes to XUL Architecture's satisfaction.
8. All drawings to be approved by XUL Architecture prior to construction.

**ADDITIONAL NOTE:**  
30/03/20\_Rev. P-00


Issue key: Information (I) Planning (P) Tender (T) Construction (C) As Built (B)	Project Address		Issue For:	
	8 Benham's Place, Hampstead Village, NW3		PLANNING	
	Scale	1:100@A3	EXISTING BASEMENT,	
	Rev. Date	30.03.20	GROUND AND FIRST FLOOR PLANS	
	Drawn	AC	Dwg. No.	EX-01 Rev. P-00
	Checked	IW	Project Number	20031




Ground Floor Office  
33 Belsize Lane  
London NW3 5AS  
Office: +44 (0) 207 431 9014  
info@xularchitecture.co.uk  
www.xularchitecture.co.uk

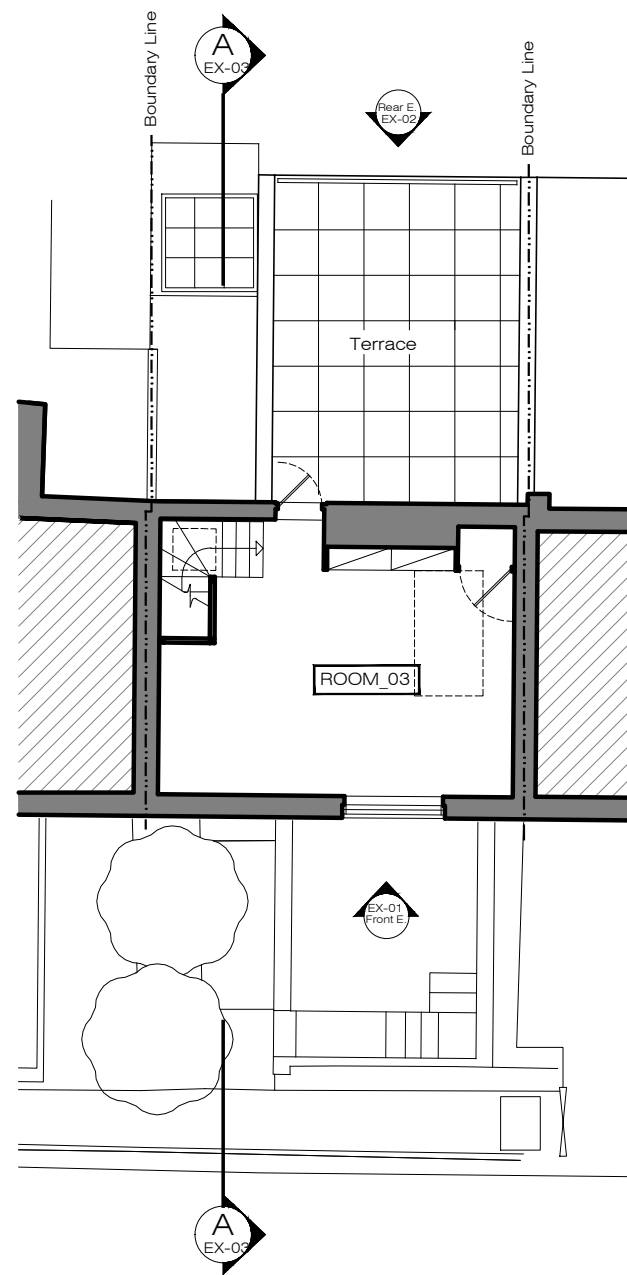

**X** EXISTING  
SECOND FLOOR PLAN 1:100@A3

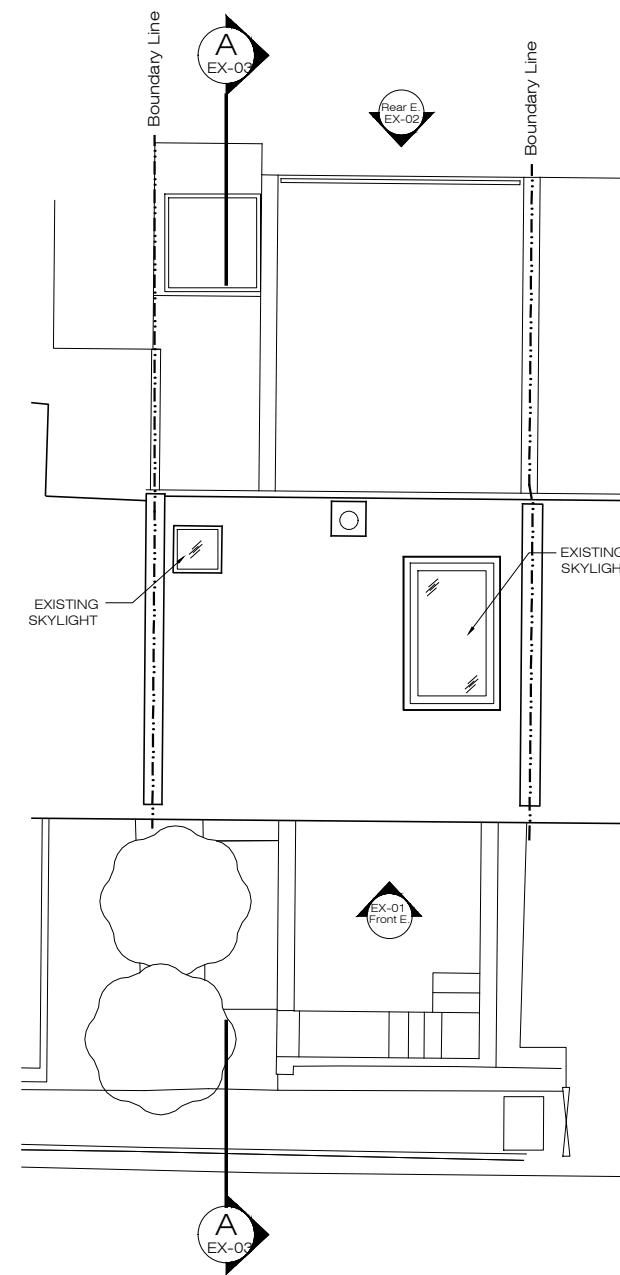

**X** EXISTING  
ROOF PLAN 1:100@A3

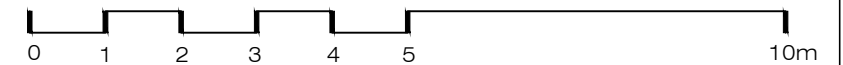

**PLEASE NOTE:**


1. All dimensions to be checked on site before fabrication.
2. Contractor to refer to engineers drawings before proceeding with works.
3. All drawings and designs are covered by design right (intellectual property), and may not be distributed, copied or issued without written permission by the Architect.
4. All design concepts are the sole property of the Architect and no adaptations, reproductions or copies may be made without written permission of the Architect.
5. These drawings are subject to any variation required or recommendation by any statutory authority, or for the better carrying out of the works.
6. Samples to be provided by contractor for XUL Architecture's approval.
7. All finishes to XUL Architecture's satisfaction.
8. All drawings to be approved by XUL Architecture prior to construction.

**ADDITIONAL NOTE:**  
30/03/20\_Rev. P-00


Issue key:	Project Address		Issue For:
Information (I)	8 Benham's Place, Hampstead Village, NW3		PLANNING
Planning (P)	Scale 1:100@A3	EXISTING	
Tender (T)	Rev. Date 30.03.20	SECOND AND ROOF PLANS	
Construction (C)	Drawn AC	Dwg. No. EX-02	Rev. P-00
As Built (B)	Checked IW	Project Number	20031




Ground Floor Office  
33 Belsize Lane  
London NW3 5AS  
Office: +44 (0) 207 431 9014  
info@xularchitecture.co.uk  
www.xularchitecture.co.uk

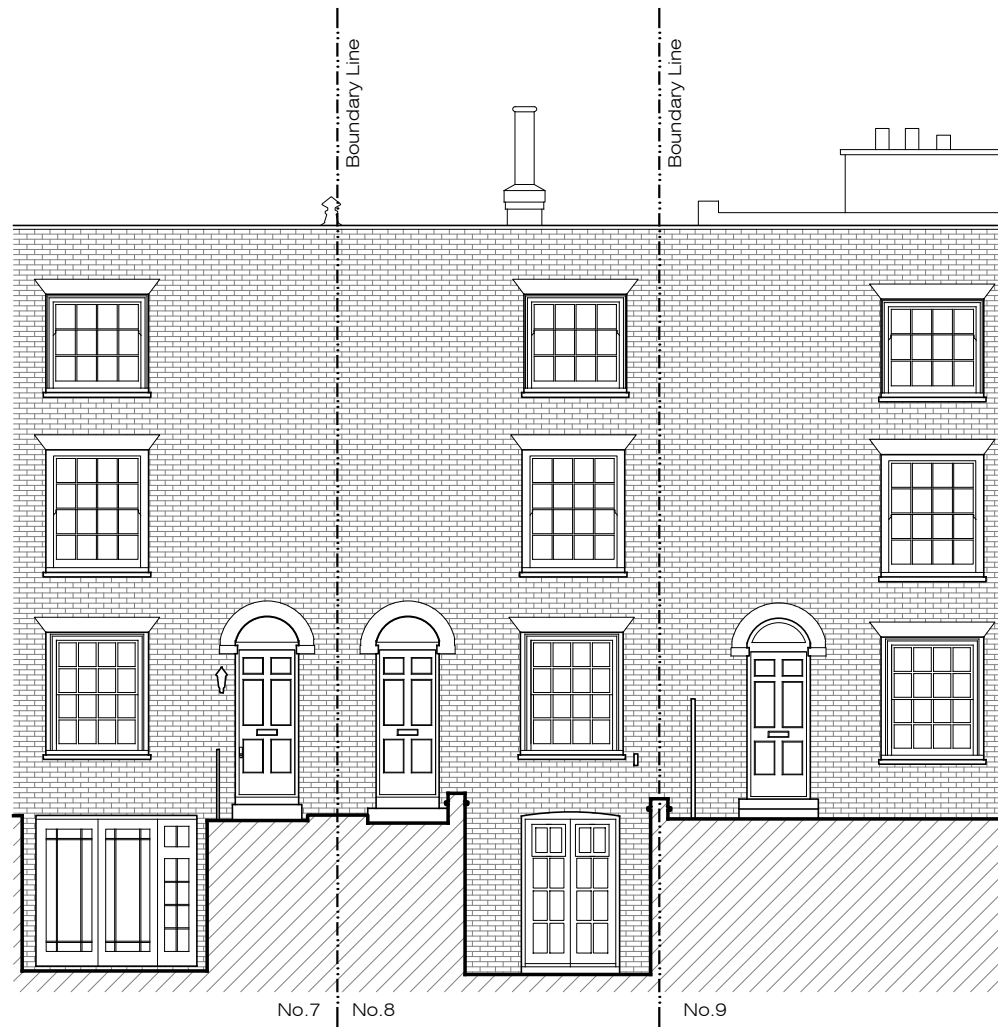


**X** EXISTING  
FRONT ELEVATION 1:100@A3

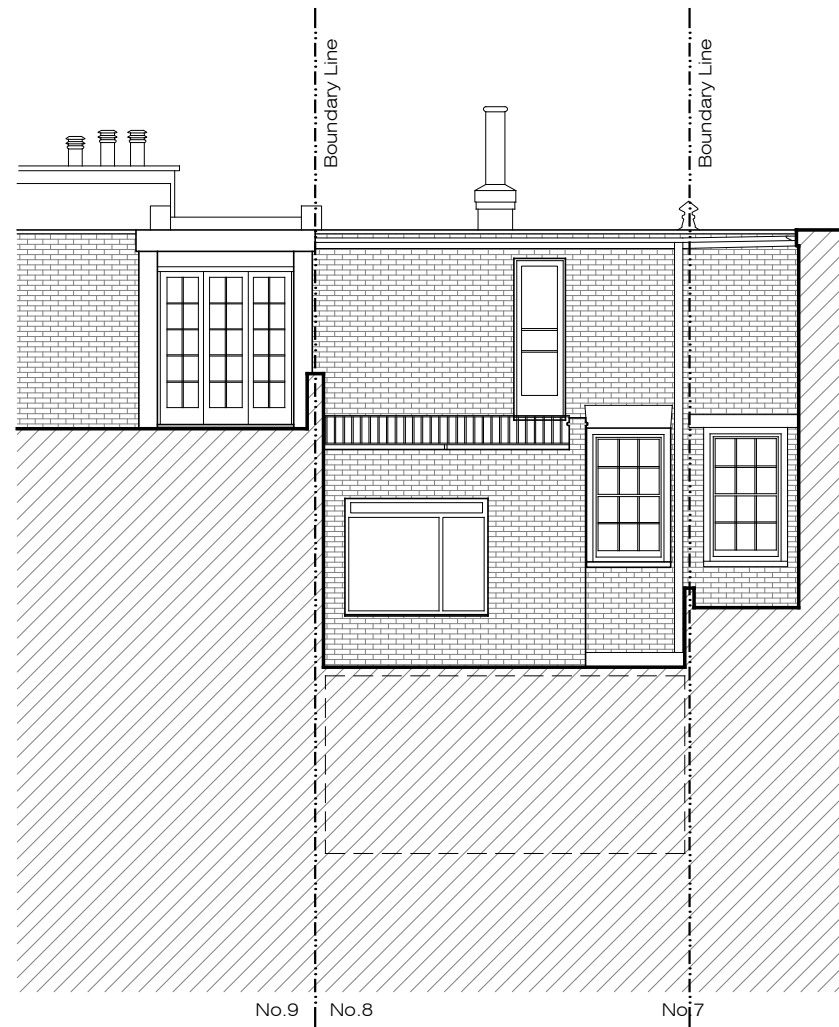

**X** EXISTING  
REAR ELEVATION 1:100@A3

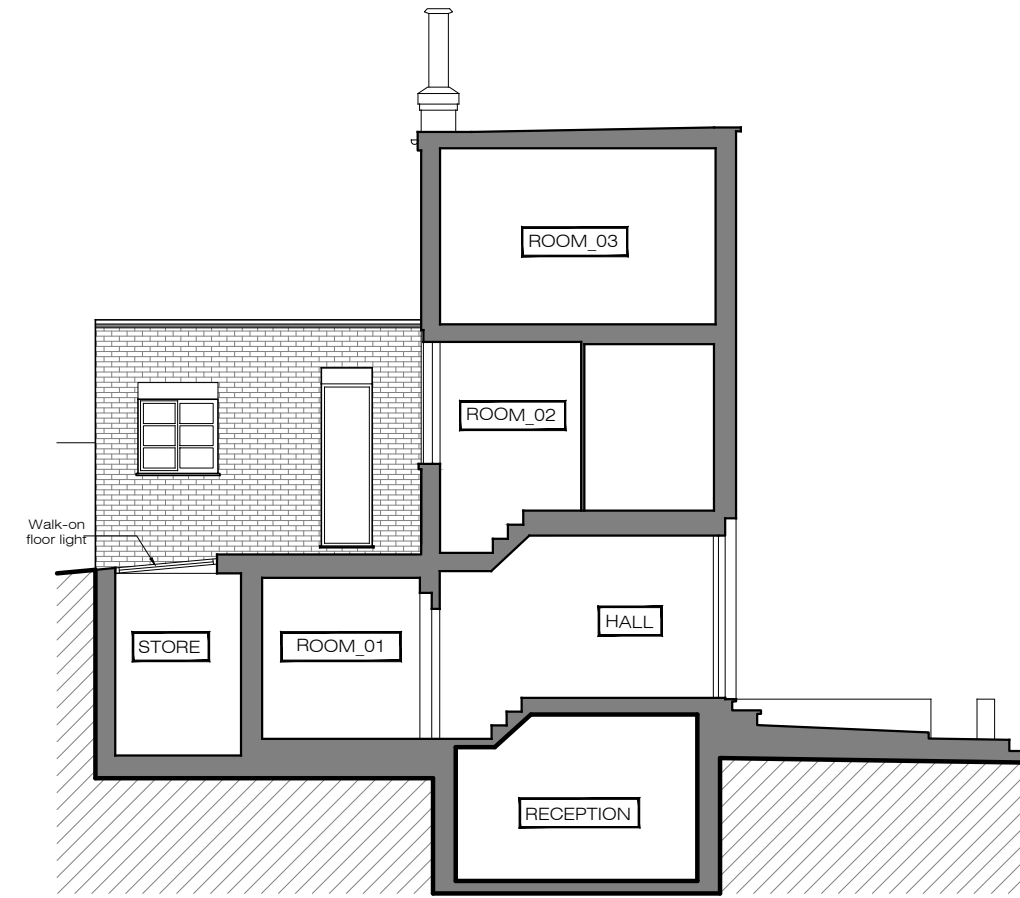

**X** EXISTING  
SECTION AA' 1:100@A3

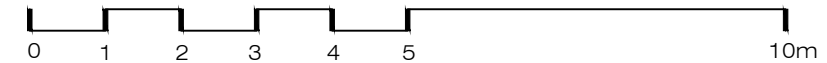

Ground Floor Office  
33 Belsize Lane  
London NW3 5AS  
Office: +44 (0) 207 431 9014  
info@xularchitecture.co.uk  
www.xularchitecture.co.uk

**PLEASE NOTE:**

1. All dimensions to be checked on site before fabrication.
2. Contractor to refer to engineers drawings before proceeding with works.
3. All drawings and designs are covered by design right (intellectual property), and may not be distributed, copied or issued without written permission by the Architect.
4. All design concepts are the sole property of the Architect and no adaptations, reproductions or copies may be made without written permission of the Architect.
5. These drawings are subject to any variation required or recommendation by any statutory authority, or for the better carrying out of the works.
6. Samples to be provided by contractor for XUL Architecture's approval.
7. All finishes to XUL Architecture's satisfaction.
8. All drawings to be approved by XUL Architecture prior to construction.

**ADDITIONAL NOTE:**

30/03/20\_Rev. P-00


**Issue key:**

Information (I)  
Planning (P)  
Tender (T)  
Construction (C)  
As Built (B)


Project Address  
8 Benham's Place, Hampstead Village, NW3

Issue For:  
PLANNING


Scale	1:100@A3	EXISTING	
Rev. Date	30.03.20	SECTION AND ELEVATIONS	
Drawn	AC	Dwg. No.	EX-03
Checked	IW	Rev.	P-00
Project Number		20031	

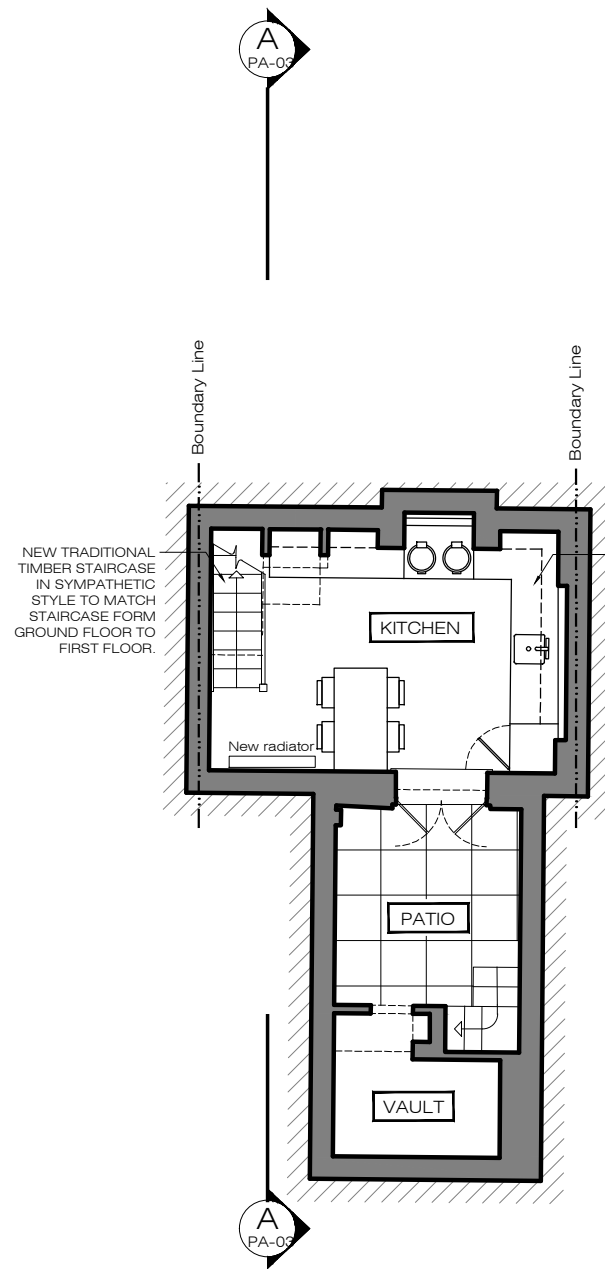


**X** PROPOSED BASEMENT PLAN 1:100@A3

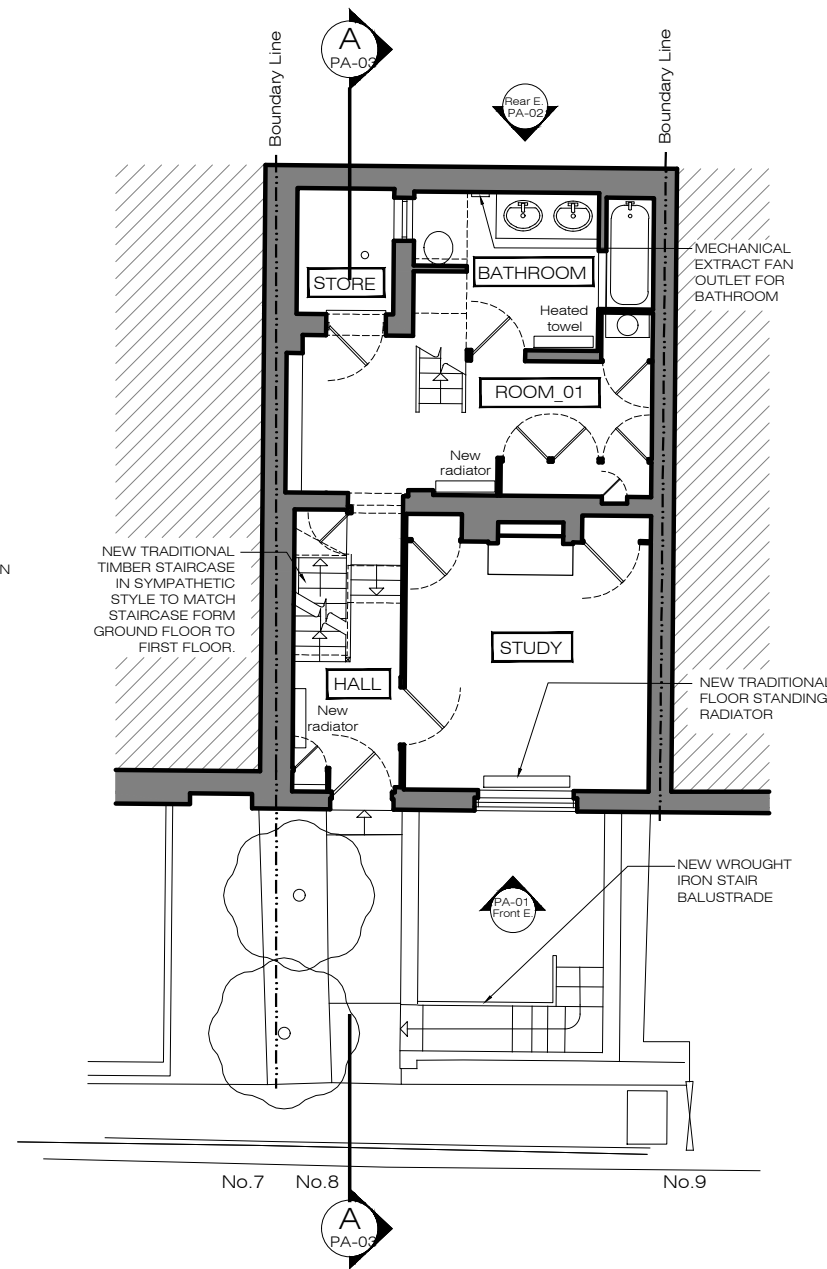

**X** PROPOSED GROUND FLOOR PLAN 1:100@A3

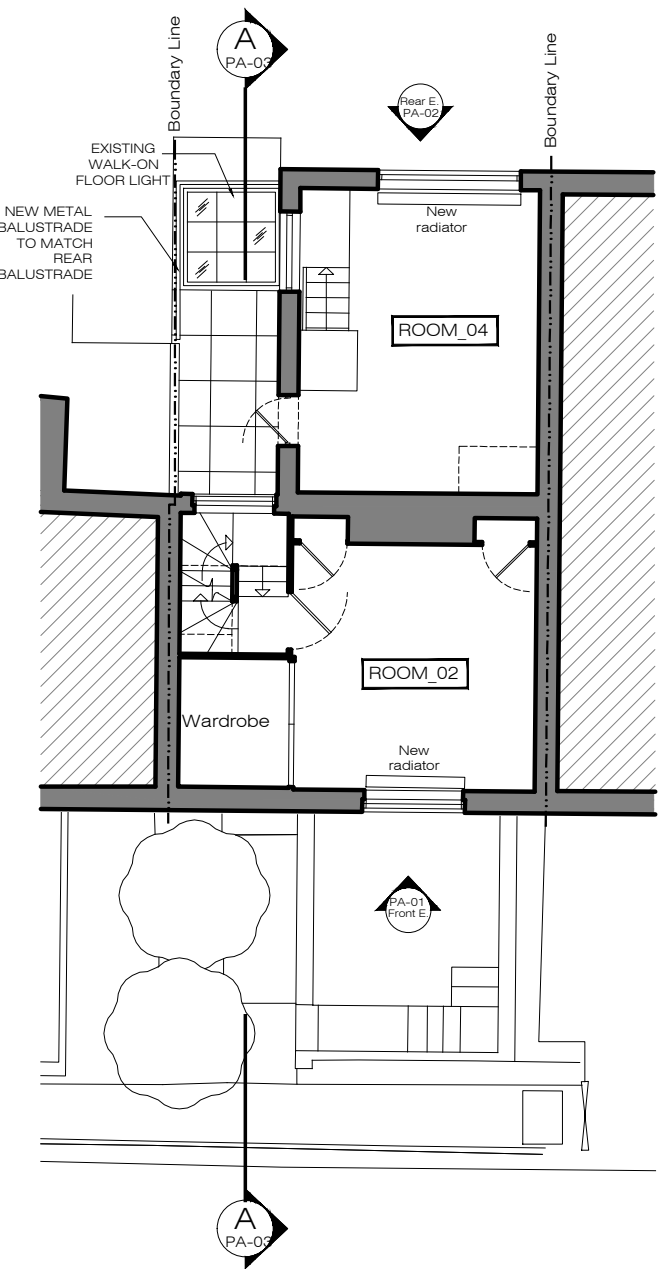

**X** PROPOSED FIRST FLOOR PLAN 1:100@A3

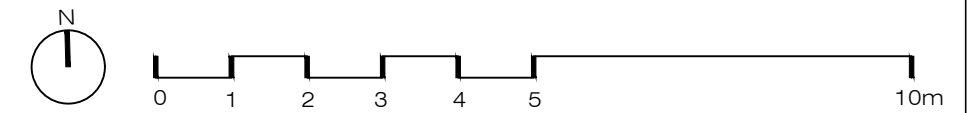


Ground Floor Office  
33 Belsize Lane  
London NW3 5AS  
Office: +44 (0) 207 431 9014  
info@xularchitecture.co.uk  
www.xularchitecture.co.uk

**PLEASE NOTE:**


- All dimensions to be checked on site before fabrication.
- Contractor to refer to engineers drawings before proceeding with works.
- All drawings and designs are covered by design right (intellectual property), and may not be distributed, copied or issued without written permission by the Architect.
- All design concepts are the sole property of the Architect and no adaptations, reproductions or copies may be made without written permission of the Architect.
- These drawings are subject to any variation required or recommendation by any statutory authority, or for the better carrying out of the works.
- Samples to be provided by contractor for XUL Architecture's approval.
- All finishes to XUL Architecture's satisfaction.
- All drawings to be approved by XUL Architecture prior to construction.

**ADDITIONAL NOTE:**  
30/03/20\_Rev. P-00


Issue key: Information (I) Planning (P) Tender (T) Construction (C) As Built (B)	Project Address 8 Benham's Place, Hampstead Village, NW3		Issue For: PLANNING
	Scale	1:100@A3	PROPOSED BASEMENT,
	Rev. Date	30.03.20	GROUND AND FIRST FLOOR PLANS
	Drawn	AC	Dwg. No. PA-01 Rev. P-00
	Checked	IW	Project Number 20031

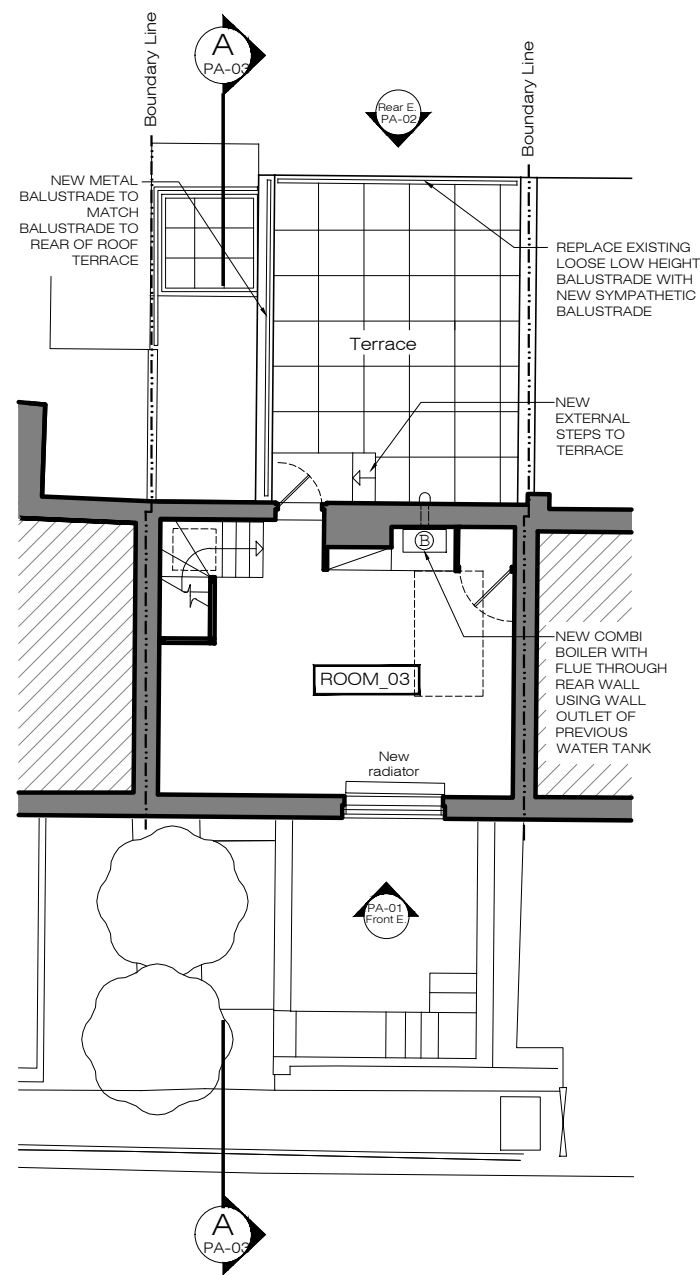

**X PROPOSED**  
SECOND FLOOR PLAN 1:100@A3

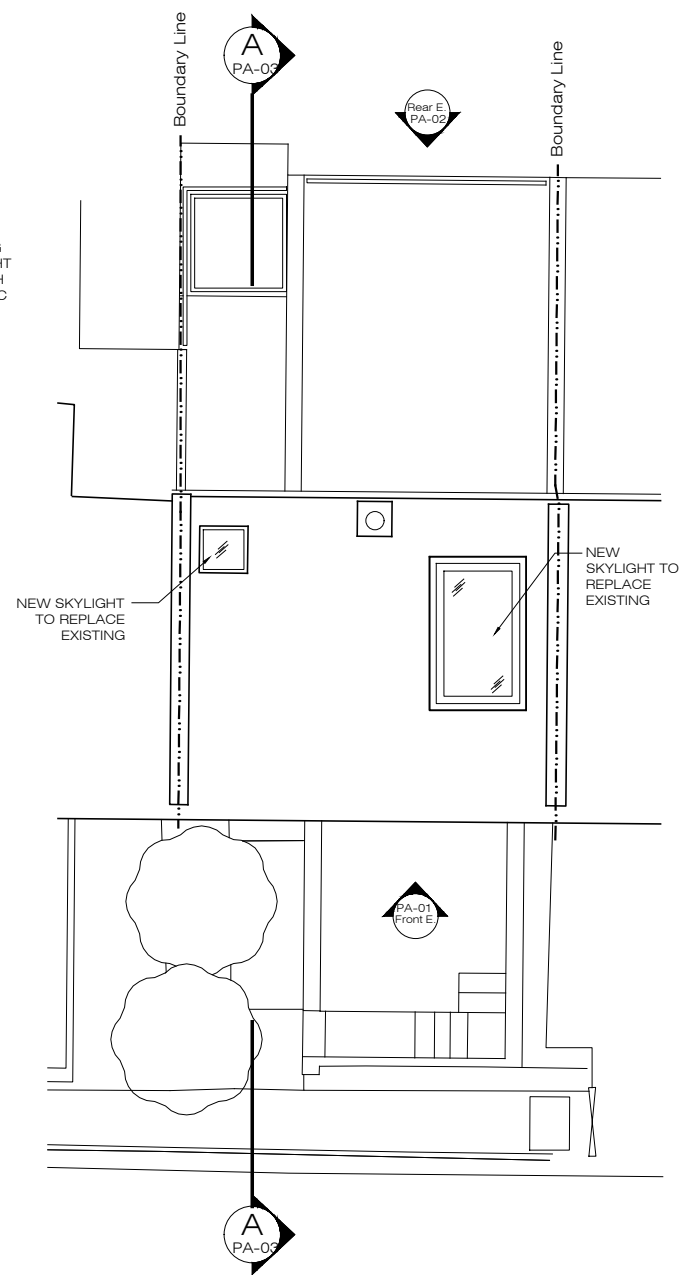

**X PROPOSED**  
ROOF PLAN 1:100@A3

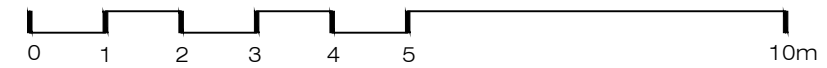

**PLEASE NOTE:**

1. All dimensions to be checked on site before fabrication.
2. Contractor to refer to engineers drawings before proceeding with works.
3. All drawings and designs are covered by design right (intellectual property), and may not be distributed, copied or issued without written permission by the Architect.
4. All design concepts are the sole property of the Architect and no adaptations, reproductions or copies may be made without written permission of the Architect.
5. These drawings are subject to any variation required or recommendation by any statutory authority, or for the better carrying out of the works.
6. Samples to be provided by contractor for XUL Architecture's approval.
7. All finishes to XUL Architecture's satisfaction.
8. All drawings to be approved by XUL Architecture prior to construction.

**ADDITIONAL NOTE:**

30/03/20\_Rev. P-00


**Issue key:**

- Information (I)
- Planning (P)
- Tender (T)
- Construction (C)
- As Built (B)


Project Address		8 Benham's Place, Hampstead Village, NW3		Issue For:	PLANNING
Scale	1:100@A3	PROPOSED			
Rev. Date	30.03.20	SECOND AND ROOF PLANS			
Drawn	AC	Dwg. No.	PA-02	Rev.	P-00
Checked	IW	Project Number	20031		




Ground Floor Office  
33 Belsize Lane  
London NW3 5AS  
Office: +44 (0) 207 431 9014  
info@xularchitecture.co.uk  
www.xularchitecture.co.uk

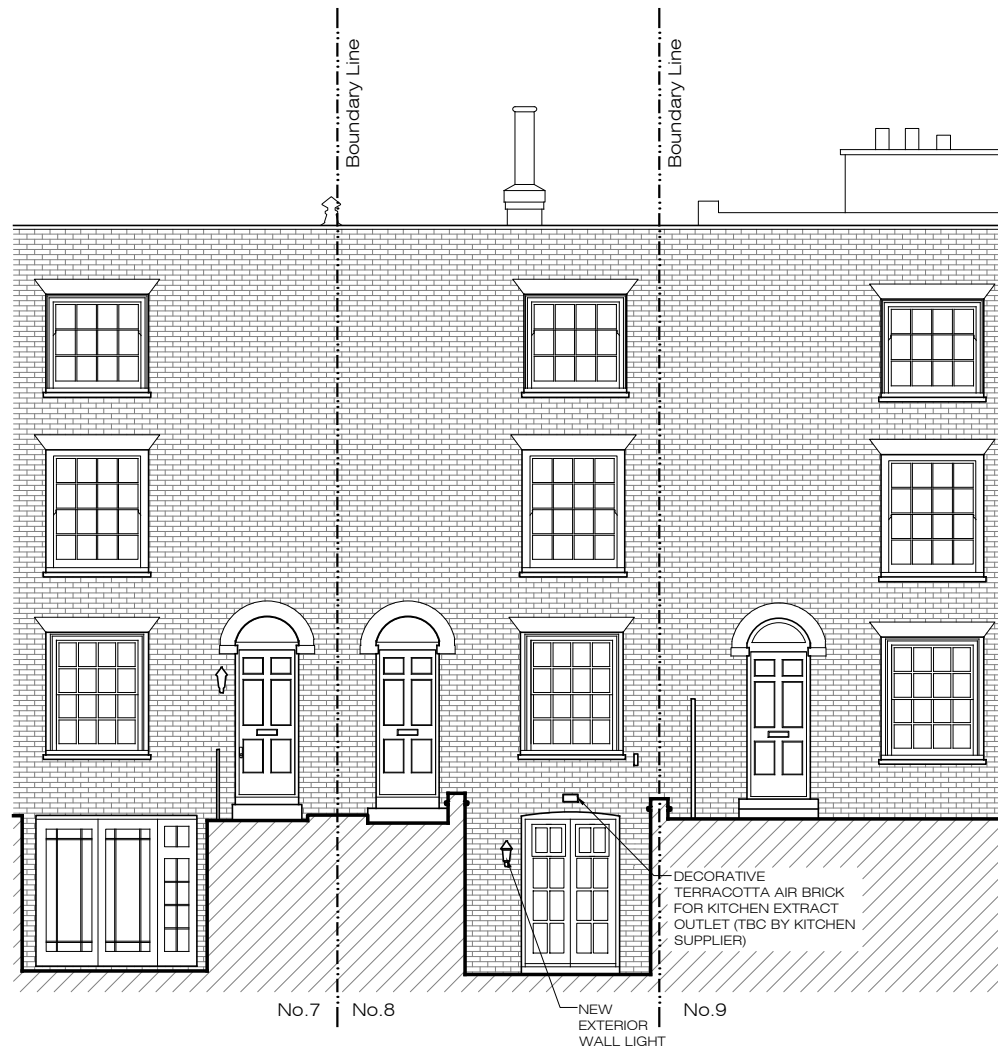


**X** PROPOSED FRONT ELEVATION 1:100@A3

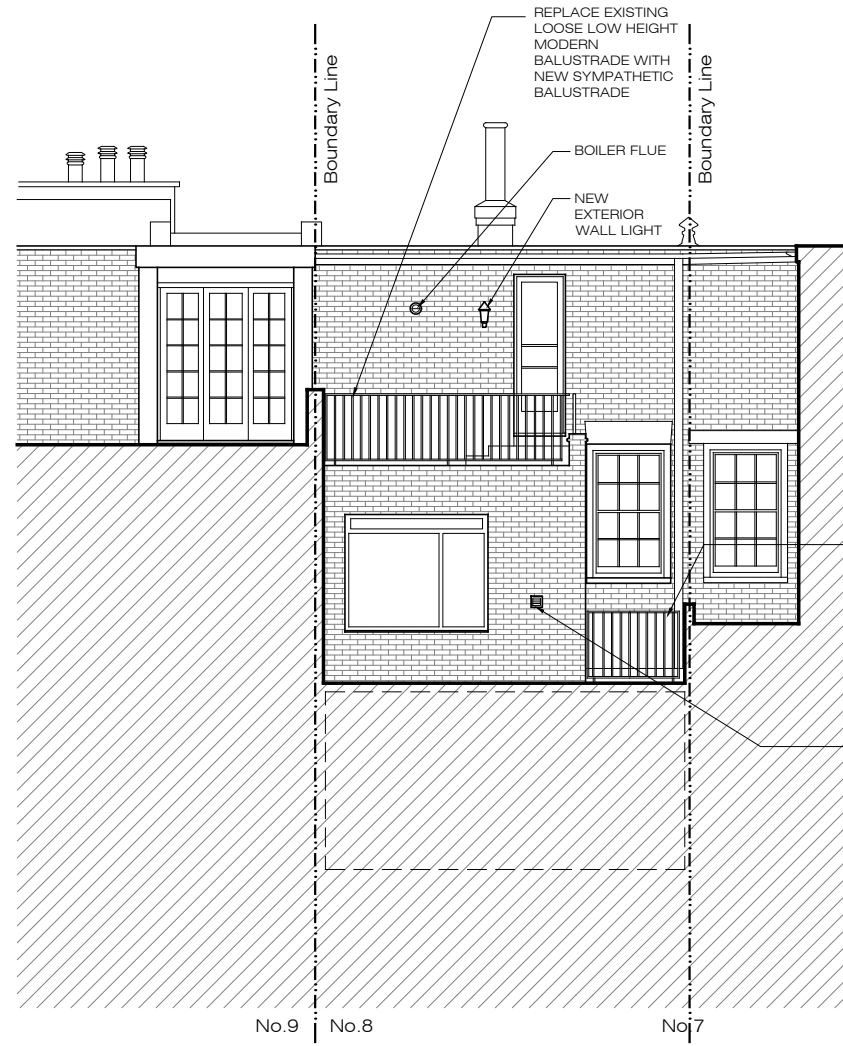

**X** PROPOSED REAR ELEVATION 1:100@A3

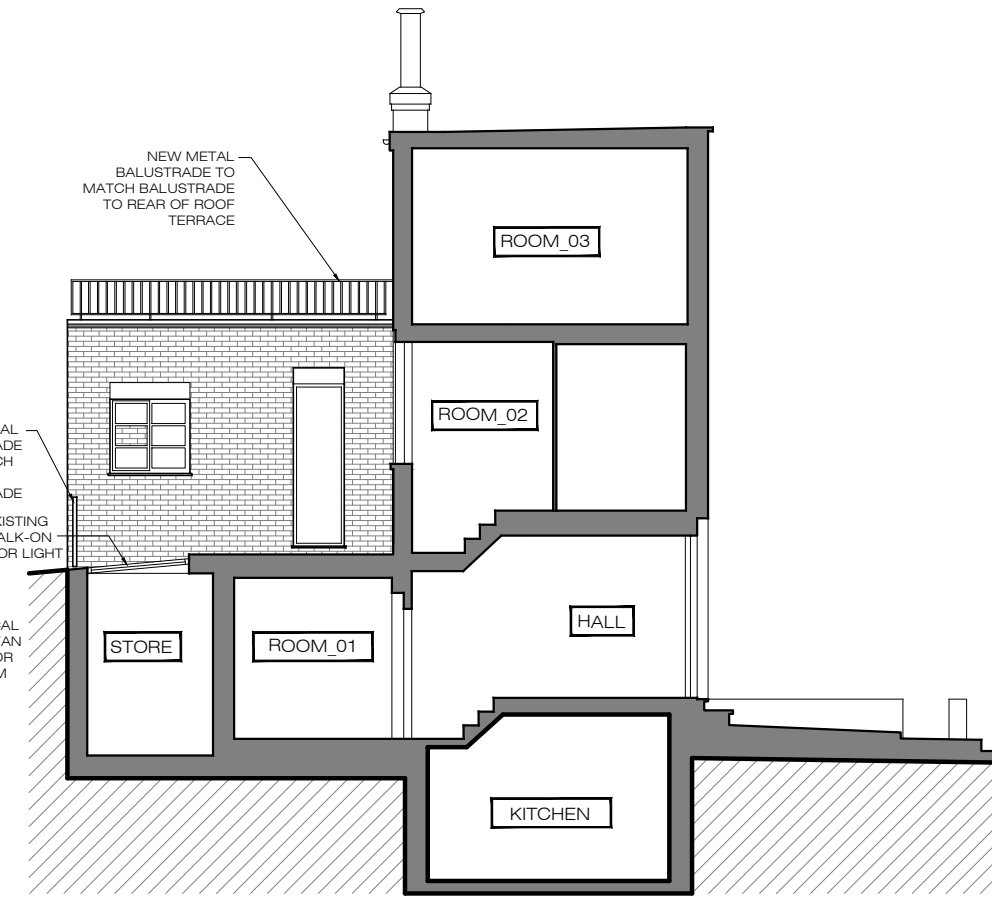

**X** PROPOSED SECTION AA' 1:100@A3

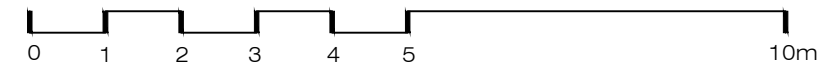

Ground Floor Office  
33 Belsize Lane  
London NW3 5AS  
Office: +44 (0) 207 431 9014  
info@xularchitecture.co.uk  
www.xularchitecture.co.uk

**PLEASE NOTE:**

1. All dimensions to be checked on site before fabrication.
2. Contractor to refer to engineers drawings before proceeding with works.
3. All drawings and designs are covered by design right (intellectual property), and may not be distributed, copied or issued without written permission by the Architect.
4. All design concepts are the sole property of the Architect and no adaptations, reproductions or copies may be made without written permission of the Architect.
5. These drawings are subject to any variation required or recommendation by any statutory authority, or for the better carrying out of the works.
6. Samples to be provided by contractor for XUL Architecture's approval.
7. All finishes to XUL Architecture's satisfaction.
8. All drawings to be approved by XUL Architecture prior to construction.

**ADDITIONAL NOTE:**

30/03/20\_Rev. P-00

**Issue key:**

- Information (I)
- Planning (P)
- Tender (T)
- Construction (C)
- As Built (B)

Project Address  
8 Benham's Place, Hampstead Village, NW3

Issue For:  
PLANNING

Scale 1:100@A3

PROPOSED

Rev. Date 30.03.20

SECTION AND ELEVATIONS

Drawn AC

Dwg. No. PA-03

Rev. P-00

Checked IW

Project Number

20031