
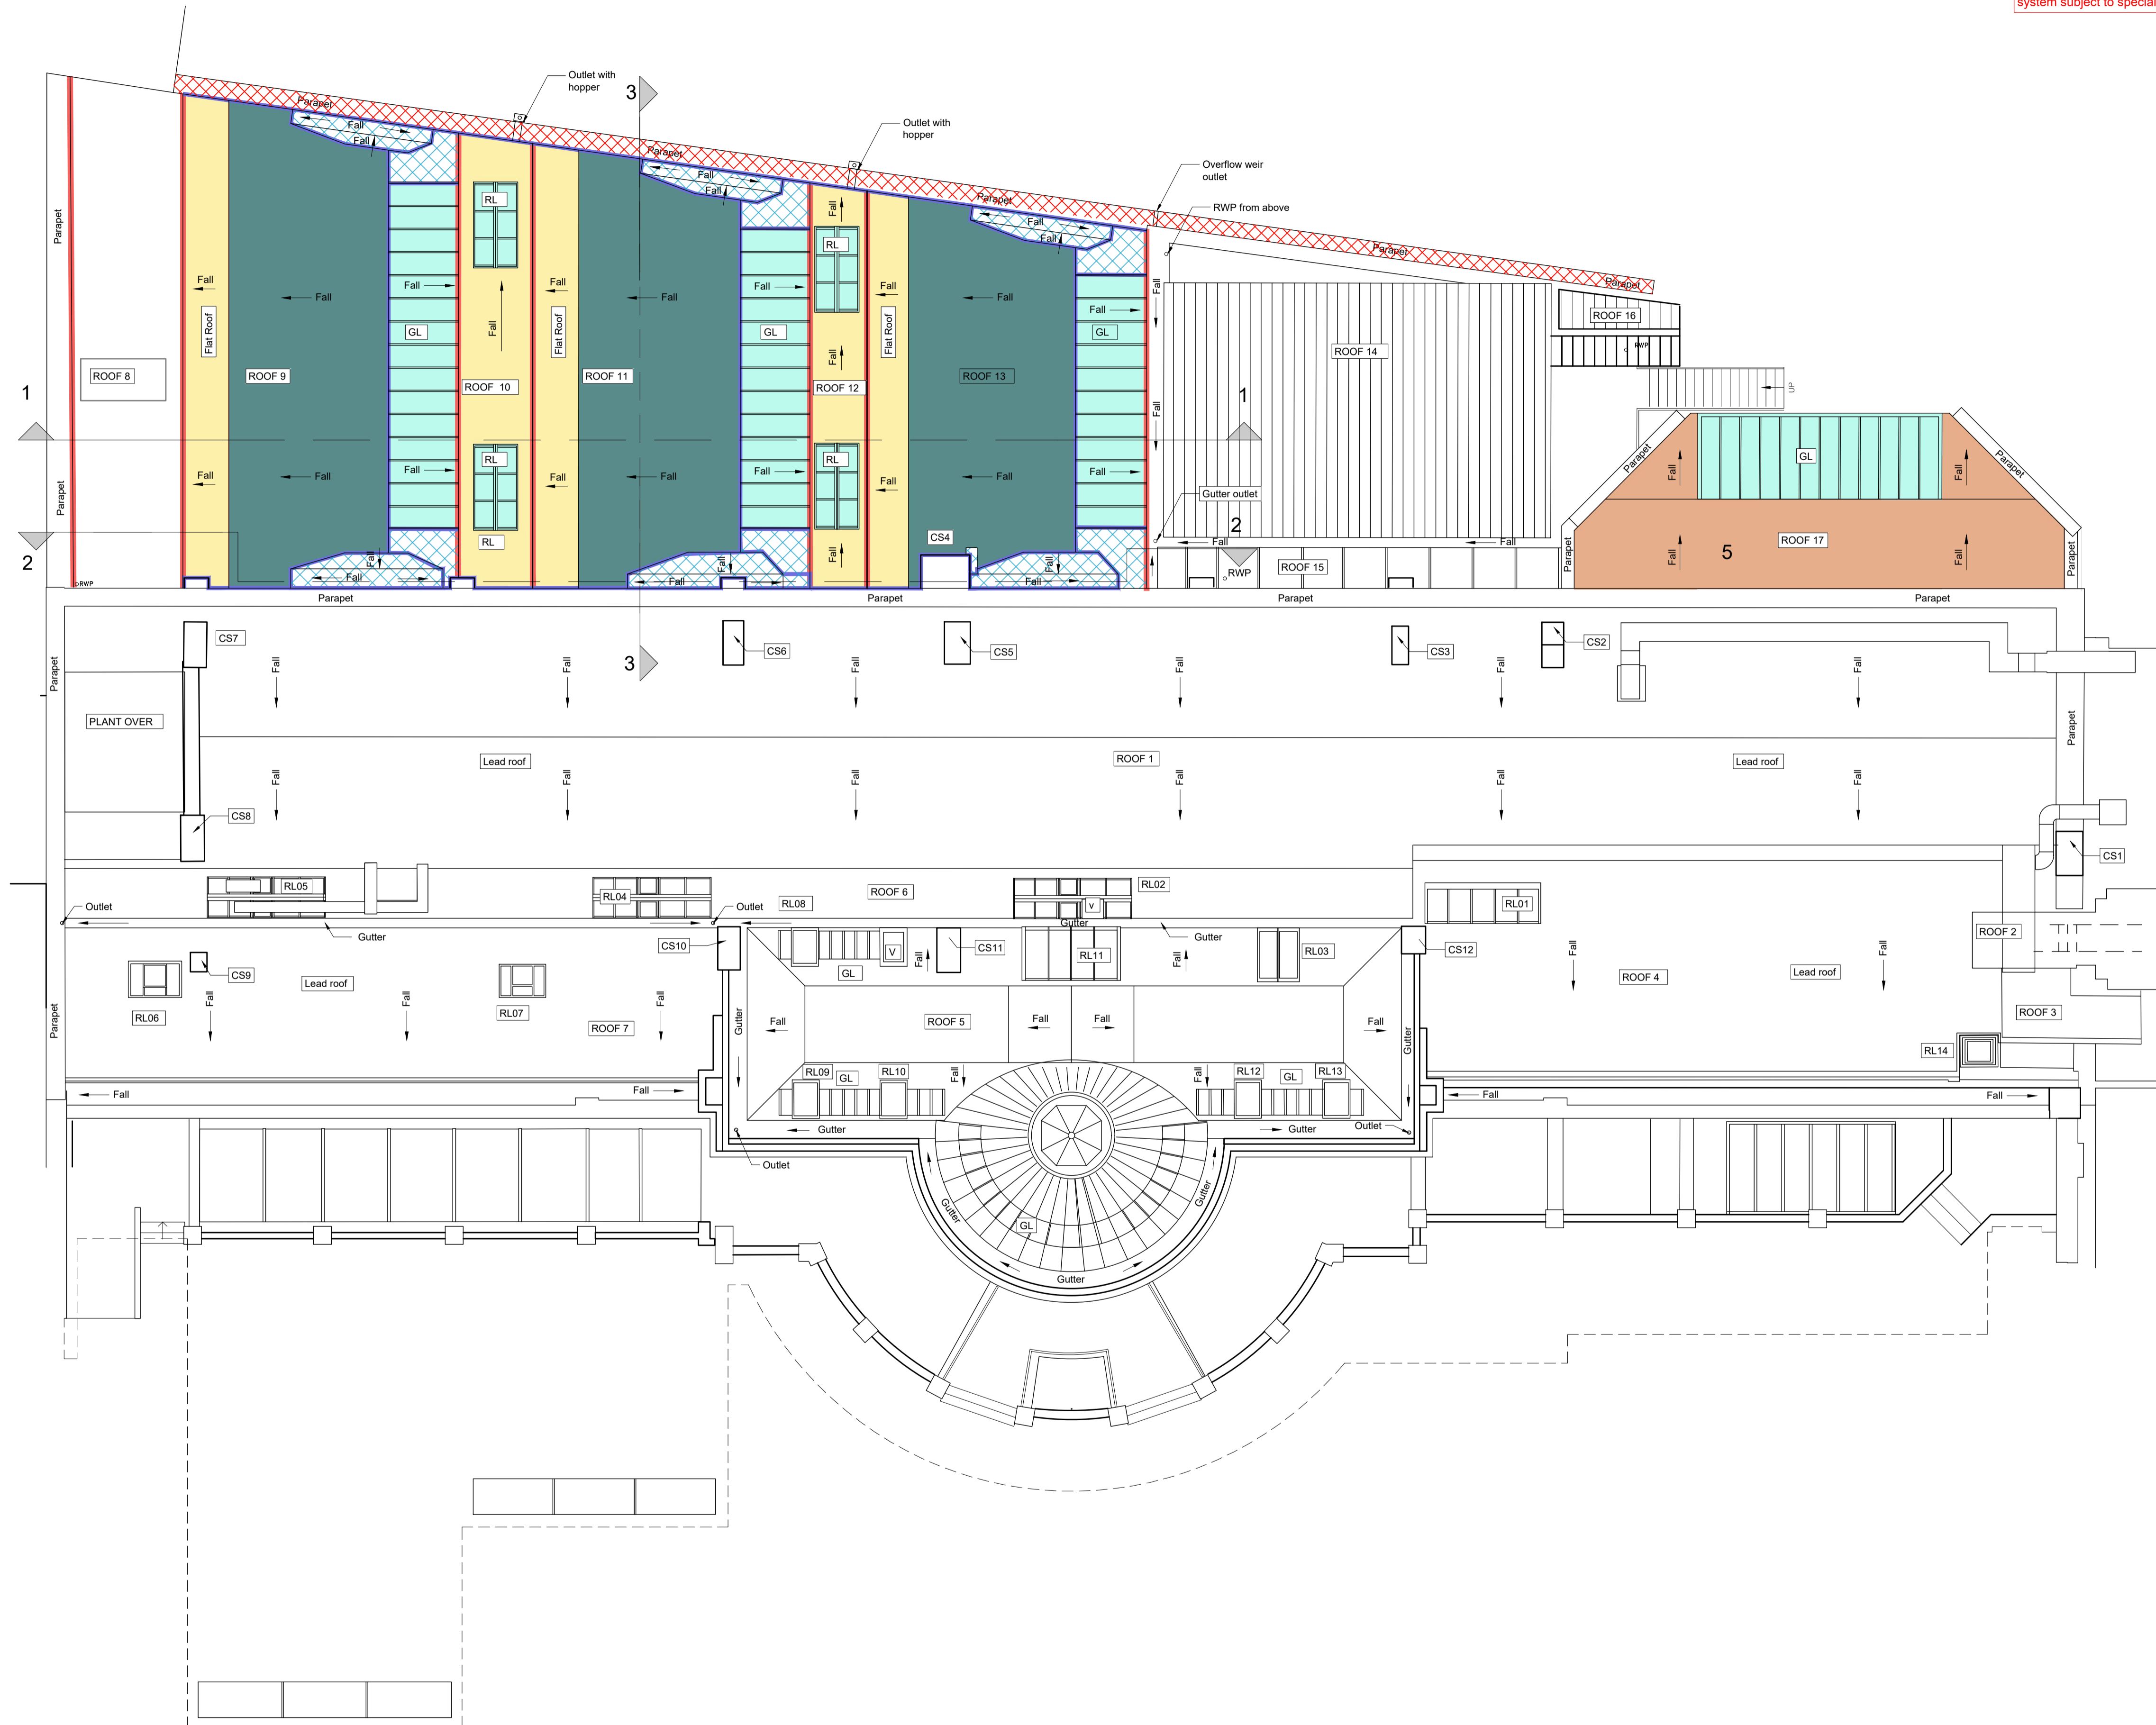


Removal and reinstatement of fall arrest system subject to specialist input / design.

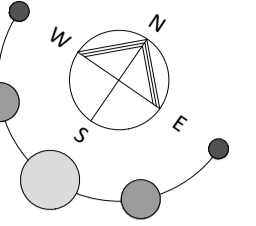

**Legend**

- Overhaul existing asphalt roofs removing all cracks, slits and bubbling localised like-for-like replacement to clause J21.
- Existing slate roof replaced with new like-for-like to clause H62/105
- Lead roof replaced like-for-like to clause H71/110, H71/200 & H71/420
- Where necessary, existing gutters & downpipes replaced with new cast iron units to match existing to R10/315 & R10/375
- New lead flashings to clause H71/420.
- Overhaul patent glazing with localised like-for-like repairs
- Remove existing copper roof and replace all alike for like to clause H73/510. Overhaul glass and allow for internal repairs.
- Take up and re-bed coping stones on new D.P.C and level bed of 1:1.6 gauged mortar. See item 3 for flashing repairs. Repoint stone coping in gauge 1:1.3:10-12 cement / stone dust/ lime/ sharp sand mortar to match existing. Repoint remaining brickwork to clause C41/810 with 1:1.6 gauged mortar. to match existing.

B	North point added.	17.03.20	
A	Drawing revised.	17.02.20	
rev.	description	date	chkd.

client : UCL

project : The Slade School of Fine Art  
Gower St, London, WC1E 6BT  
External Refurbishment

drawing title : Roof Plan  
Proposed Roof Repairs

**FulkersBaileyRussell**

London | gravesend | brighton | bristol | leeds | reading | manchester  
info@fulkers.co.uk // www.fulkers.co.uk // 01474 369175

drawn: CK chkd: date: Jan 2020

status: Planning scale: 1:100 @ A1

proj no : 19-2306

drg no : 200-26 rev no: B

