




**7th FLOOR PLAN**

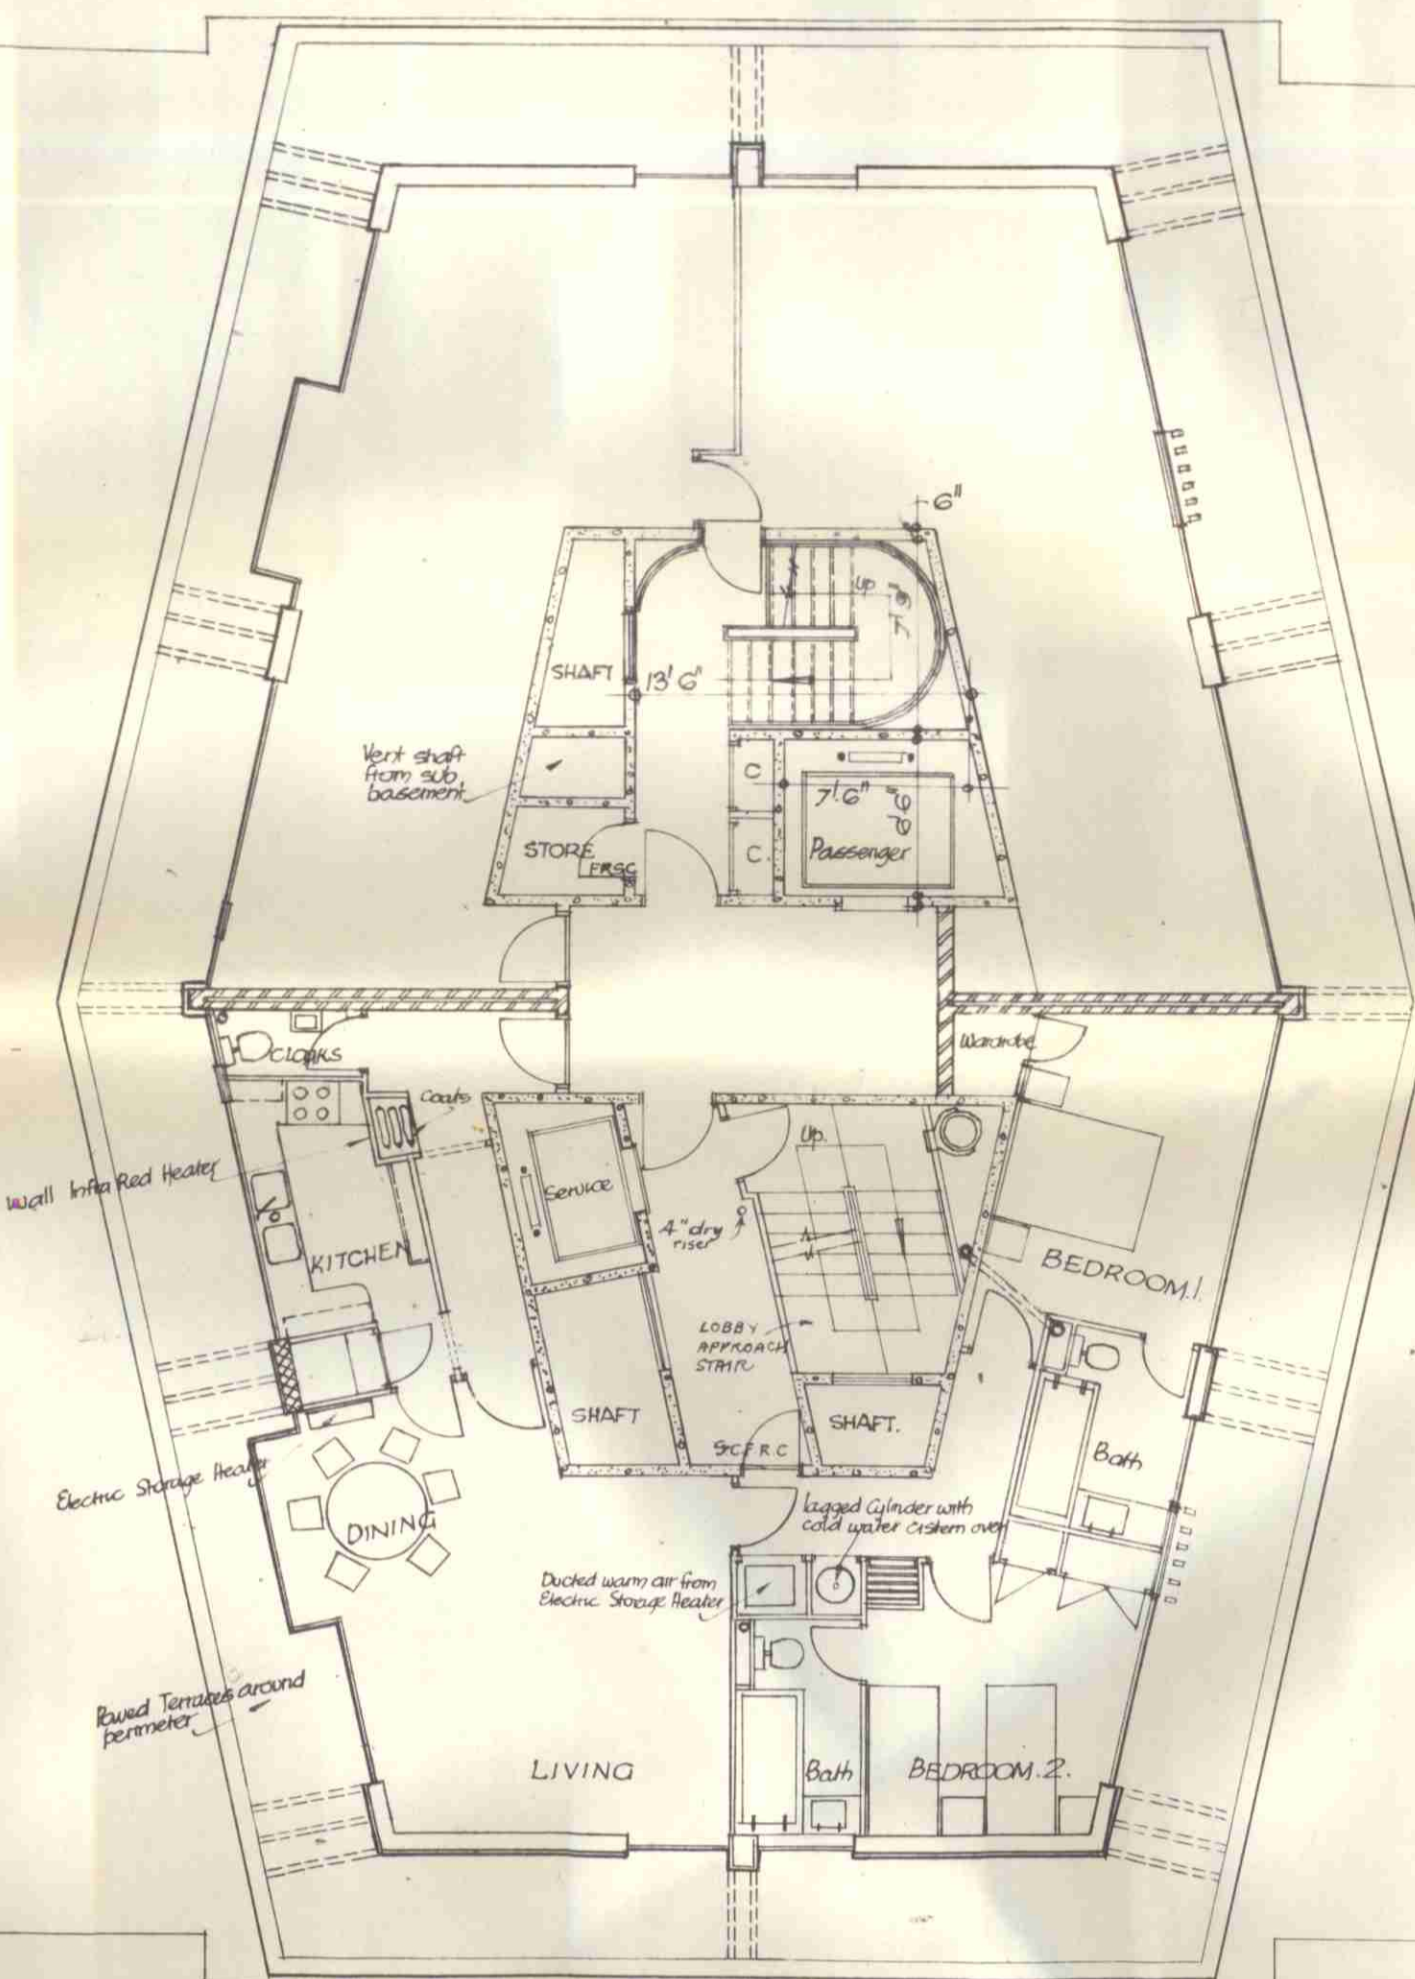

**10th FLOOR PENTHOUSES**

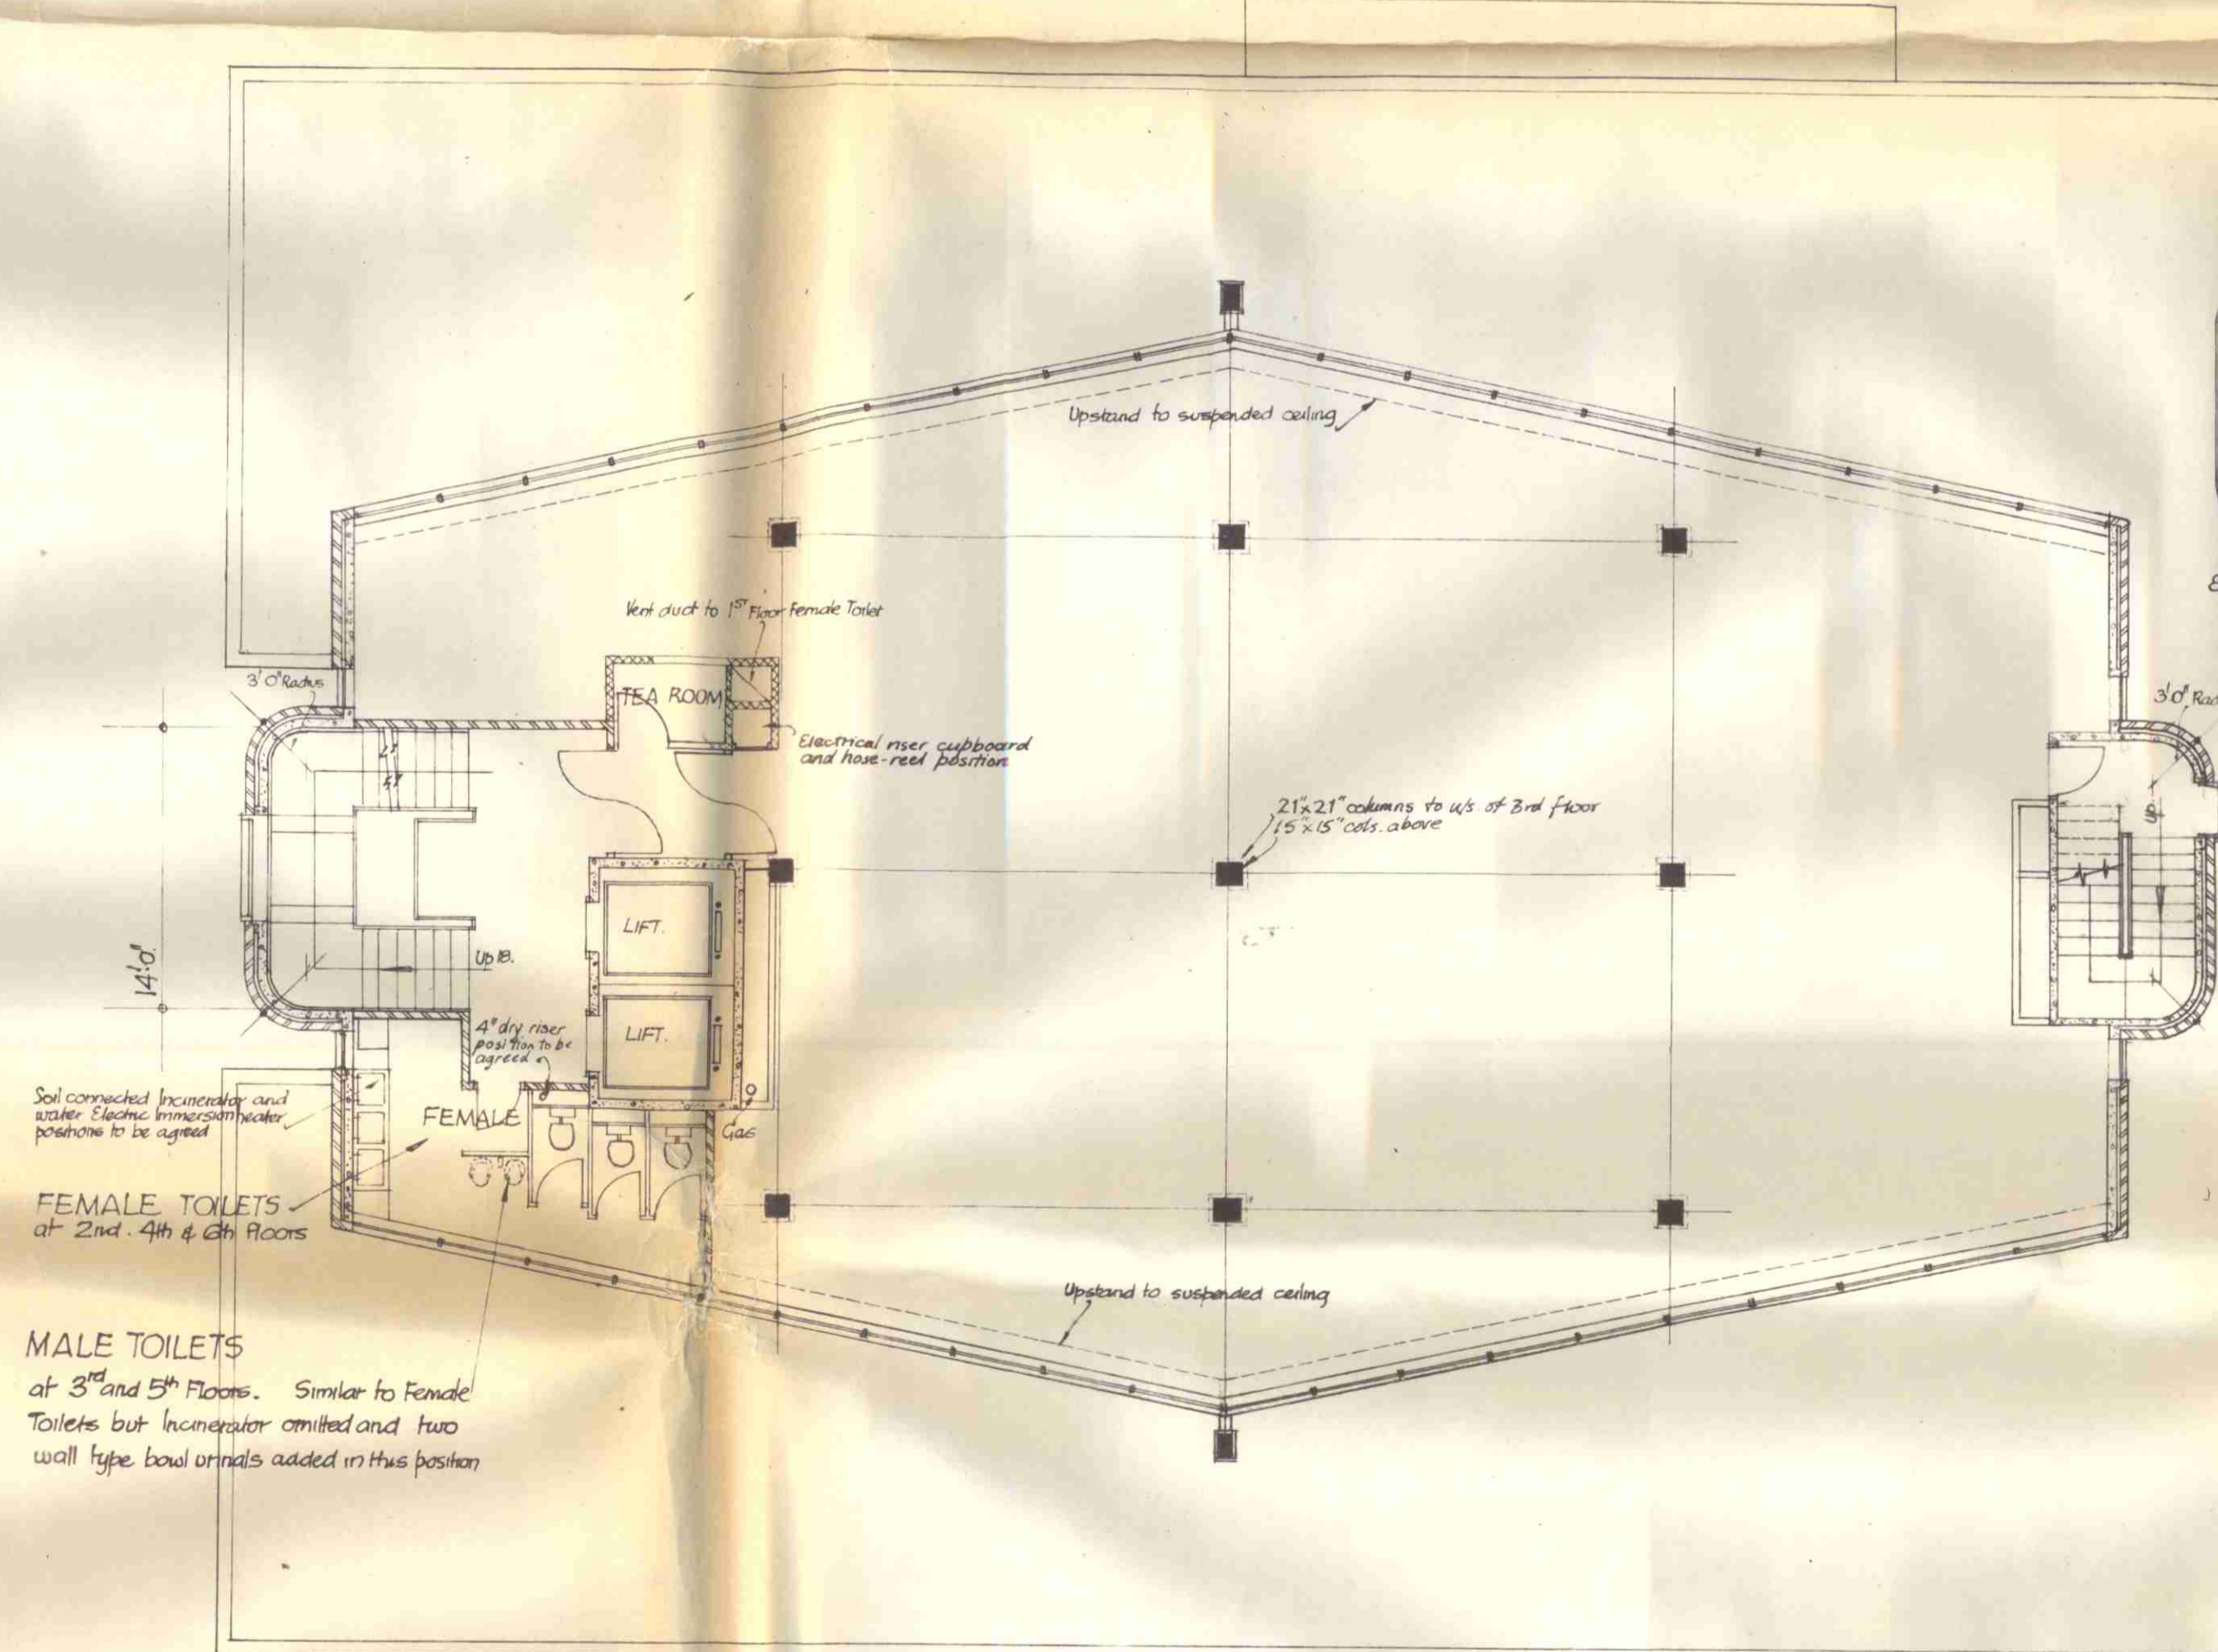

**TYPICAL UPPER FLOOR PLAN**  
3rd to 6th OFFICES (2nd FLOOR SHOWROOMS IDENTICAL)

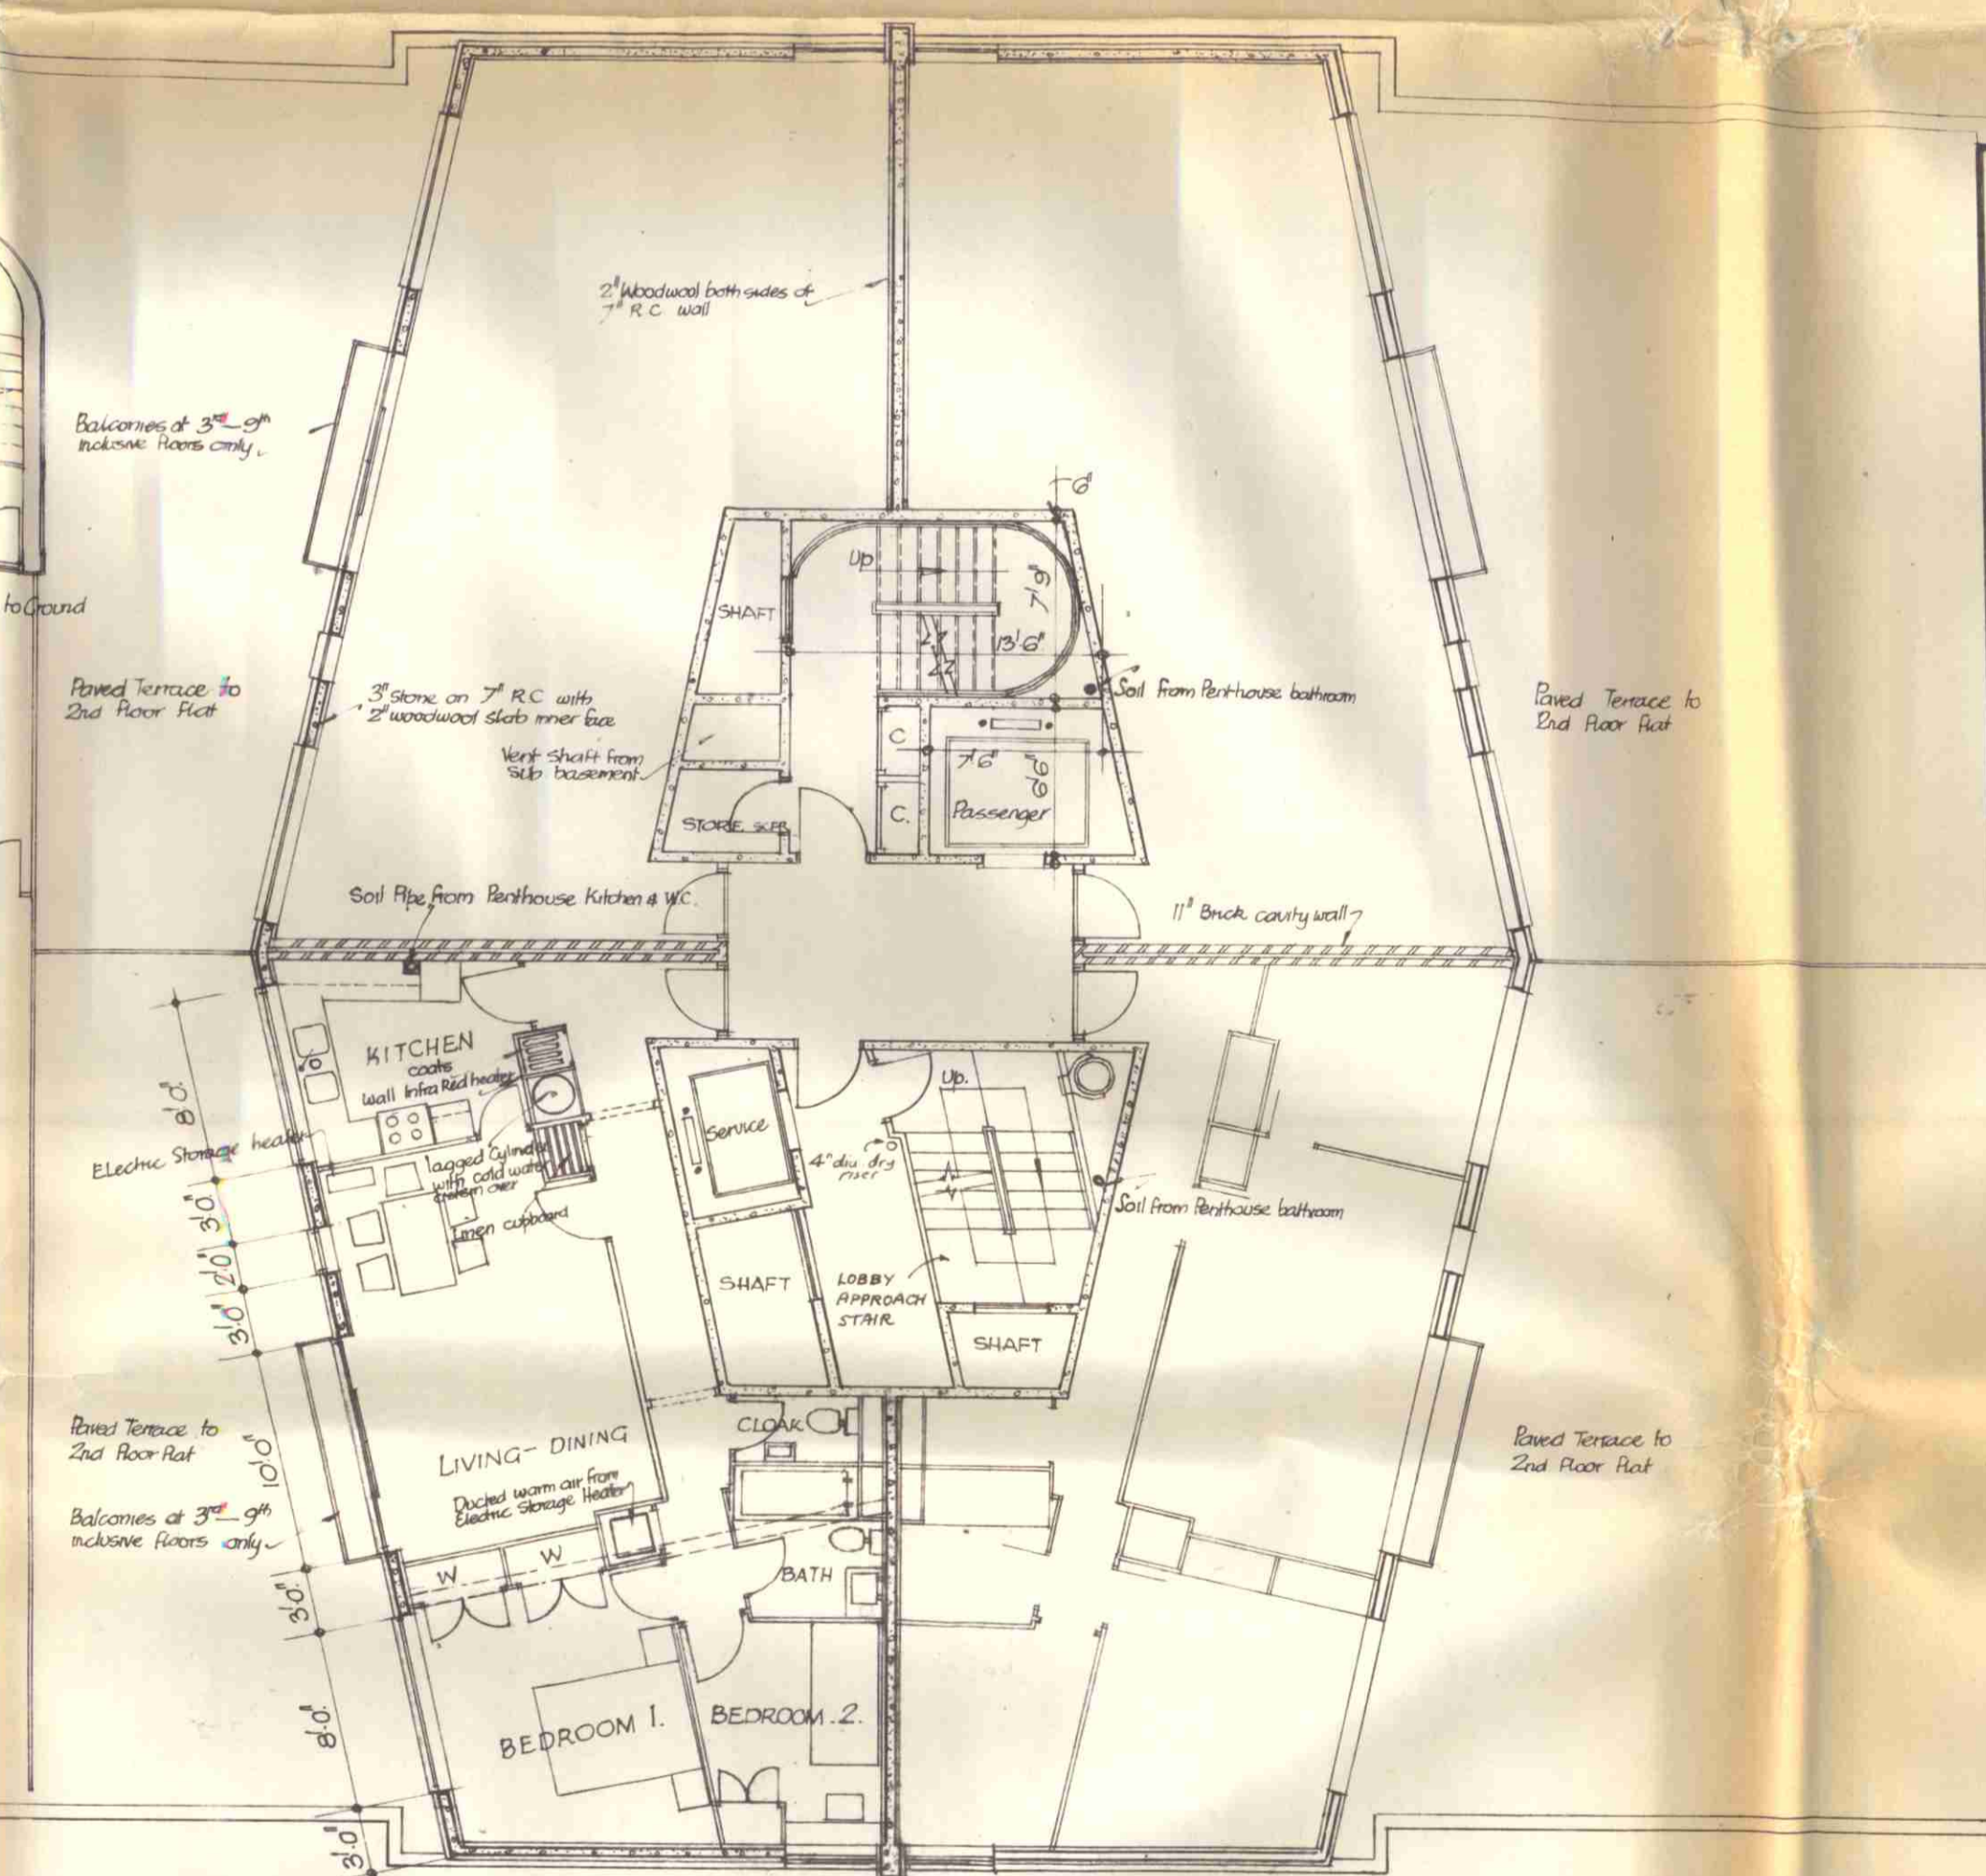

**2nd to 9th FLATS**

**AMENDMENTS:**

- A-12/7/71 Dry riser for office block indicated former smoke extract duct through residential block to be store off stairs
- B-16/8/71 Second pair of double doors shown to lift lobby, 3rd-6th offices, and indicated for 7th floor
- C-6/9/71 Fire hose reel position 3rd-6th floor offices altered. Double doors to lobby from offices moved

56-62, CHARLOTTE STEET, LONDON, W.1.  
Entertainment, Office and Flat Develop-  
ment, with Basement Car Parking.

MAY 1971  
scale 1/8 Drawing No. 158/C  
SIDNEY L. BELFER, F.R.I.C.A.  
Architect,  
4, BLOOMSBURY SQUARE, W.C.I.

CTP/N12/32/A/12990