
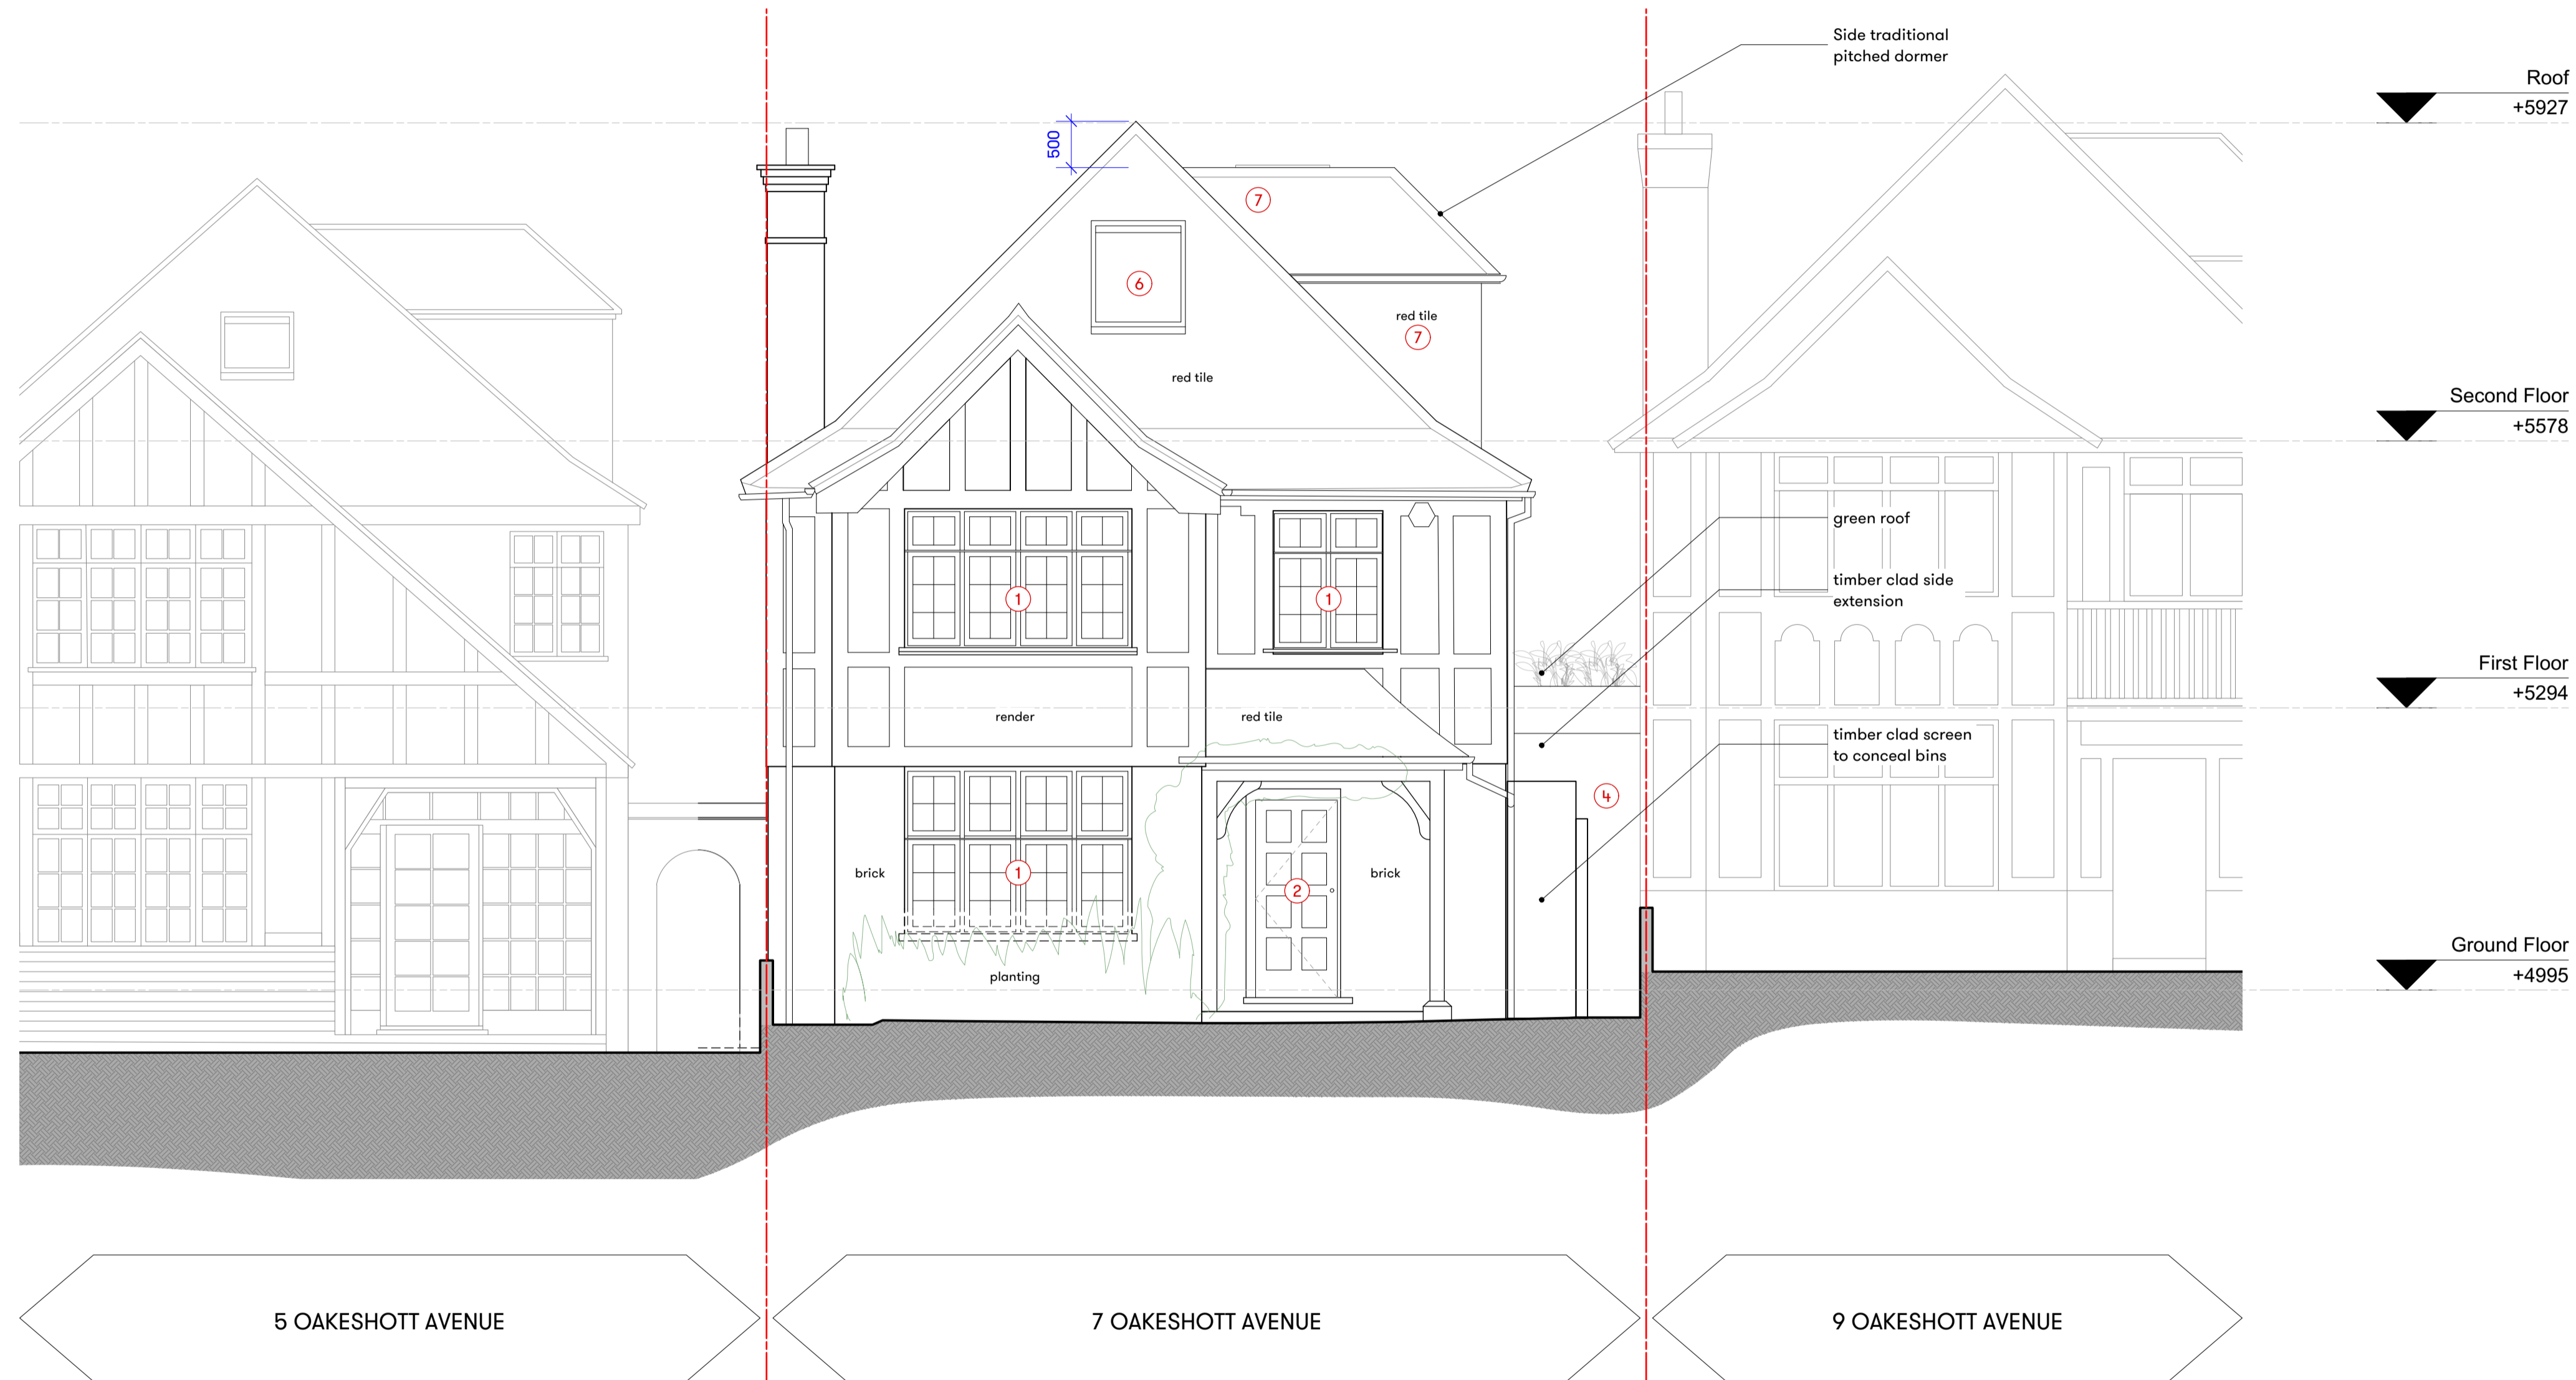


1

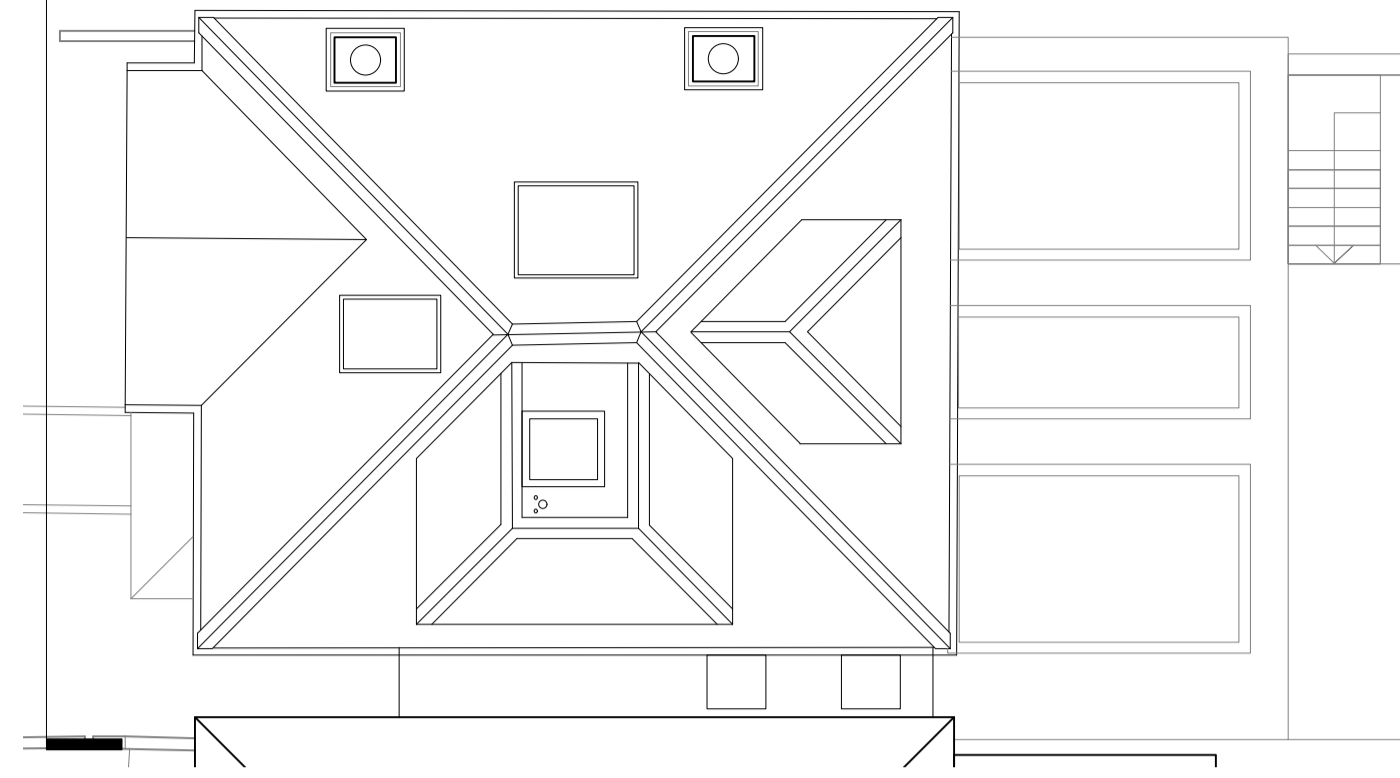

Notes

- ① Denotes existing window
- ② Denotes new timber door to match existing in style
- ③ Denotes new metal framed, glazed bi-fold doors
- ④ Denotes new timber door to match side extension cladding
- ⑤ Denotes new dormer windows to match existing front facade windows in style
- ⑥ Denotes new The Rooflight Company 'Neo' rooflight
- ⑦ Denotes new roof and ridge tiles to match existing

- Denotes existing walls
- Denotes new walls

**PLANNING**

P3 19/03/20 Dormer window & rooflights  
 P2 12/03/20 Revised for Planning

Project  
**7 Oakeshott Avenue**  
 Client  
**Eva Halls & Marta de Sousa**

Drawing Title  
**Proposed Elevations  
 Front Elevation**

Scale	Date Created
<b>1:100 @ A3</b>	<b>20.02.19</b>

Drawing Number  
**19007-PP-300**

Revision	Revision Date
<b>P3</b>	<b>02.12.19</b>

Drawn By	Checked By
<b>DF</b>	<b>AJ</b>

Do not scale from drawing, all dimensions to be checked on site. Report omissions and discrepancies to the architect immediately



**Michaelis Boyd Associates**  
 108 Palace Gardens Terrace  
 London W8 4RT

44 20 7221 1237  
 hello@michaelisboyd.com  
 michaelisboyd.com

