



outdoor pool submerged pool plant

01 Proposed West Elevation - 1:100 @ A3

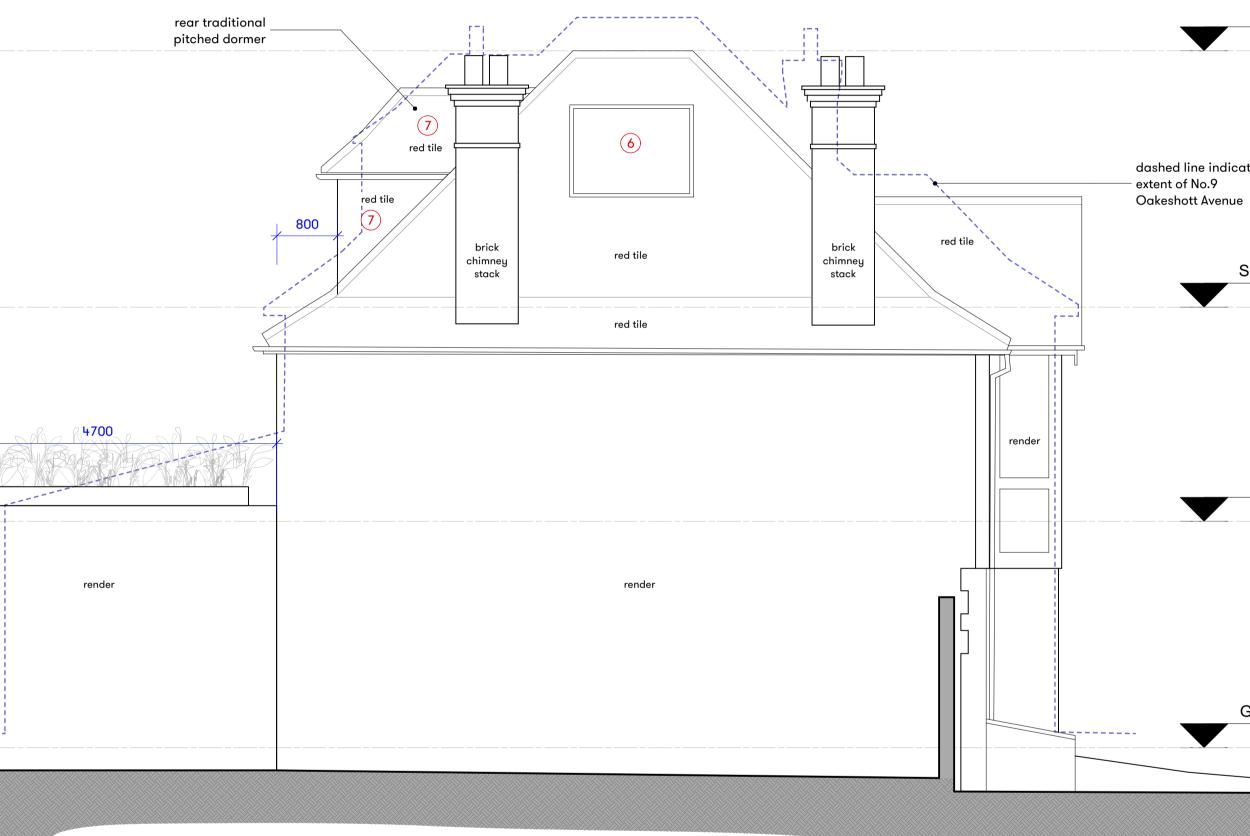

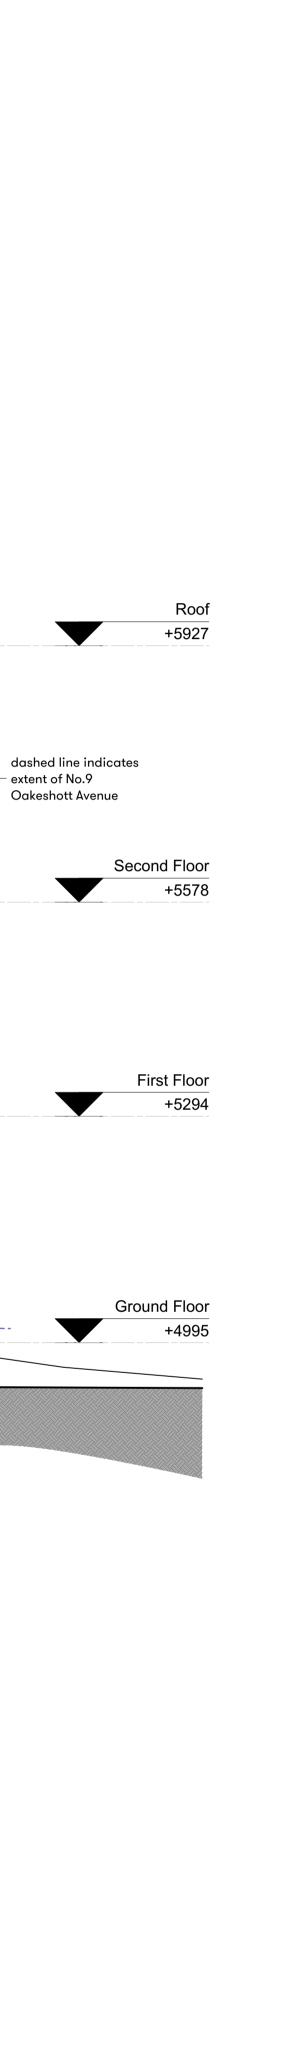

1 Denotes existing window

- 2 Denotes new timber door to match existing in style
- 3 Denotes new metal framed, glazed bi-fold doors
- (4) Denotes new timber door to match side extension cladding
- 5 Denotes new dormer windows to match existing front facade windows in style
- 6 Denotes new The Rooflight Company 'Neo' rooflight
- (7) Denotes new roof and ridge tiles to match existing

Denotes existing walls

Denotes new walls

PLANNING

P2 12/03/20 Revised for Planning P1 02.12.19 PLANNING APPLICATION

Project

7 Oakeshott Avenue

Client

Eva Halls & Marta de Sousa

Drawing Title

Proposed Elevations West Elevation

Scale

Date Created

1:100 @ A3

20.02.19

Drawing Number

19007-PP-303

Revision

Revision Date 02.12.19


Checked By

Drawn By DF

P2

ΔJ

Do not scale from drawing, all dimensions to be checked on site. Report omissions and discrepancies to the architect immediately

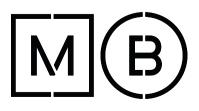

Michaelis Boyd Associates

108 Palace Gardens Terrace London W8 4RT

44 20 7221 1237 hello@michaelisboyd.com michaelisboyd.com

10 M