

Existing Second Floor Plan 1:100 Bedroom

Proposed Second Floor Plan 1:100

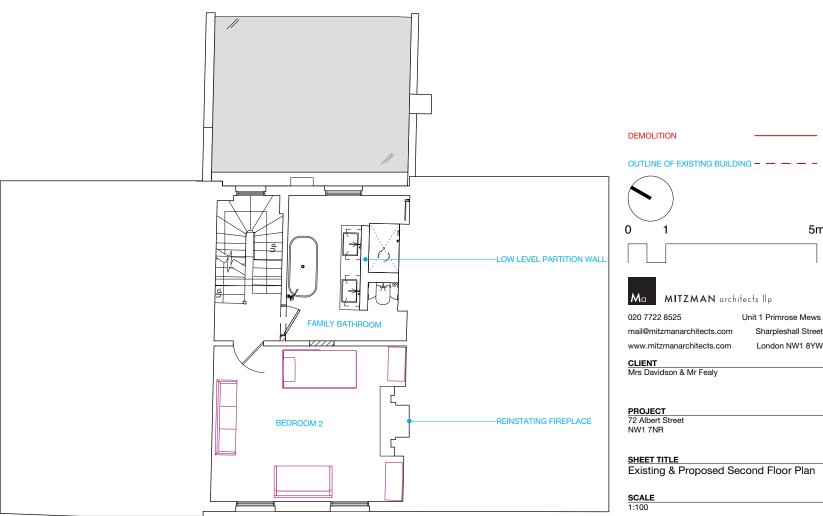

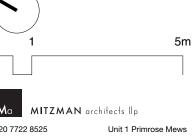

© This drawing is the property of mitzman architects. No disclosure or copy of it may be made without the written permission of Mitzman Architects.

For construction purposes:
- Do not scale this drawing.
- All dimensions and levels to be checked on site.

All dimensions and levels to be checked on site.
 Discrepancies to be reported to Mitzman Architects before proceeding.
 If in any doubt about information on this drawing contact Mitzman Architects.

Issued to planning

 REVISION

 NUMBER
 DATE
 BY

 P1
 09/04/2020
 OB

020 7722 8525 mail@mitzmanarchitects.com Sharpleshall Street www.mitzmanarchitects.com London NW1 8YW

CLIENT Mrs Davidson & Mr Fealy

PROJECT 72 Albert Street NW1 7NR

SHEET TITLE
Existing & Proposed Second Floor Plan

SCALE 1:100

DATE CREATED 21/02/2020 FILE REFERENCE

DRAWING NUMBER REVISION P1 314-DWG-104