



TWO HOUSES  
PROPOSED GROUND FLOOR

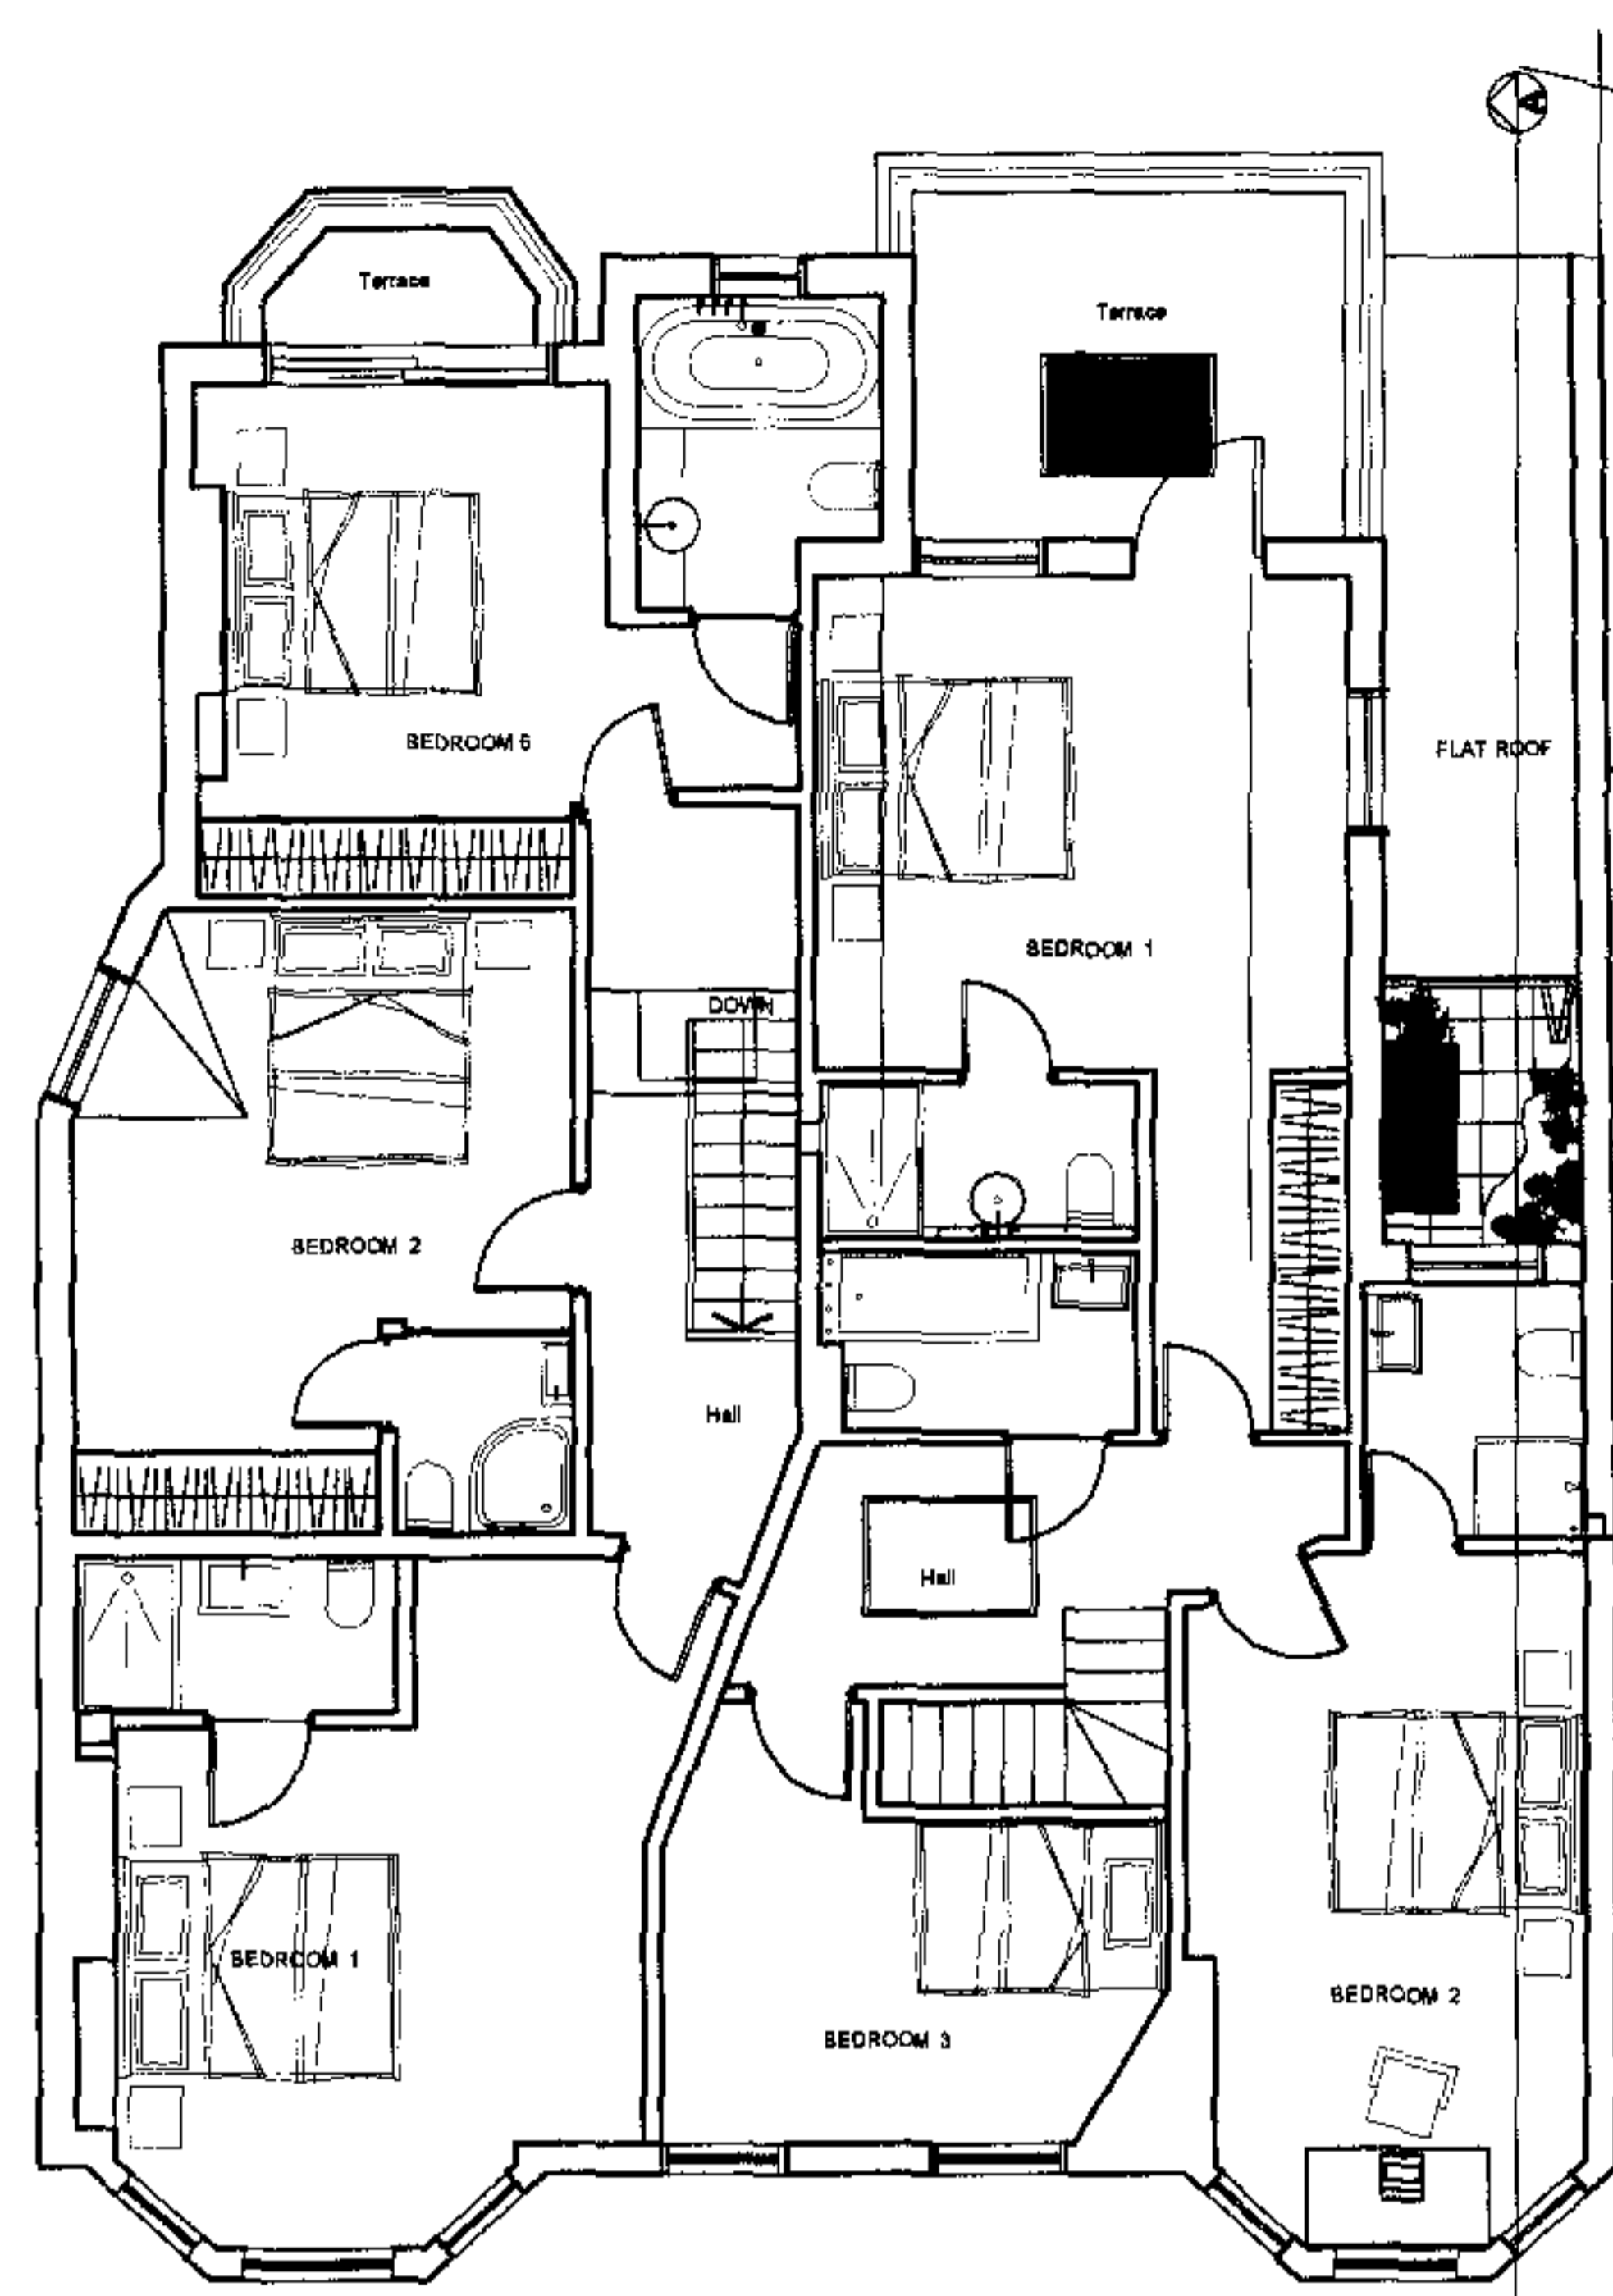

TWO HOUSES  
PROPOSED FIRST FLOOR

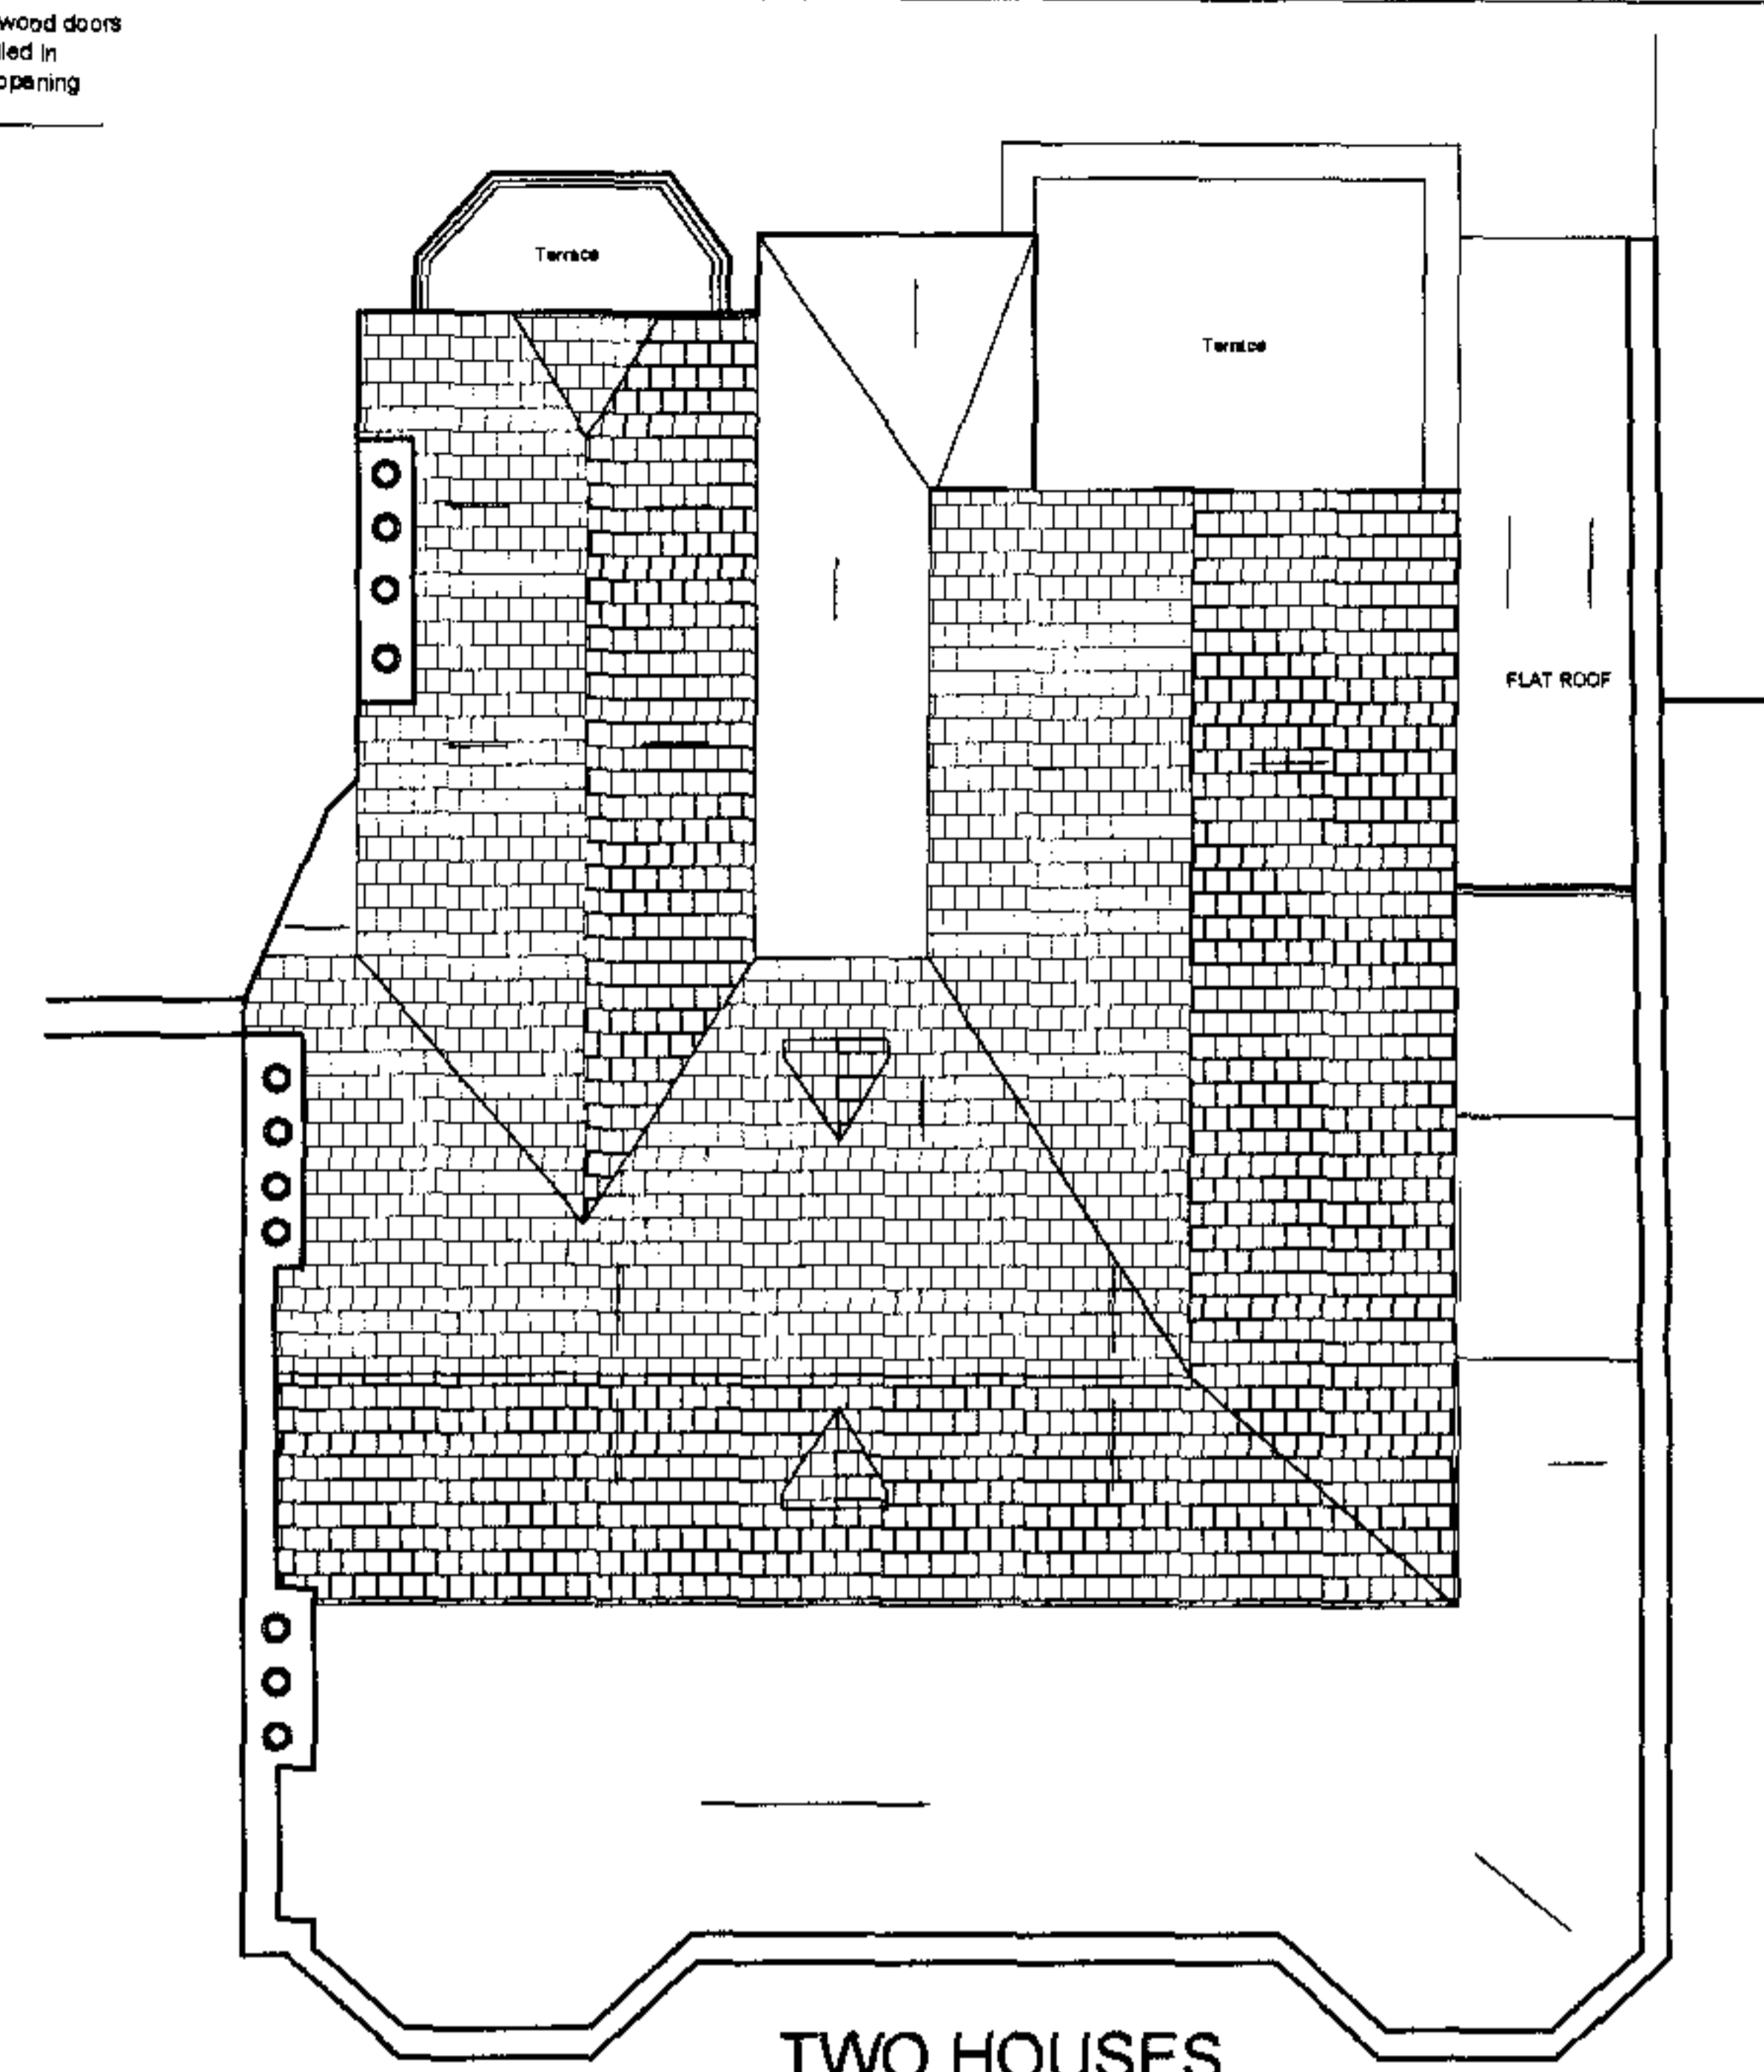

TWO HOUSES  
PROPOSED ROOF PLAN




FRONT ELEVATION (Boundary wall)




FRONT ELEVATION



PROPOSED REAR ELEVATION

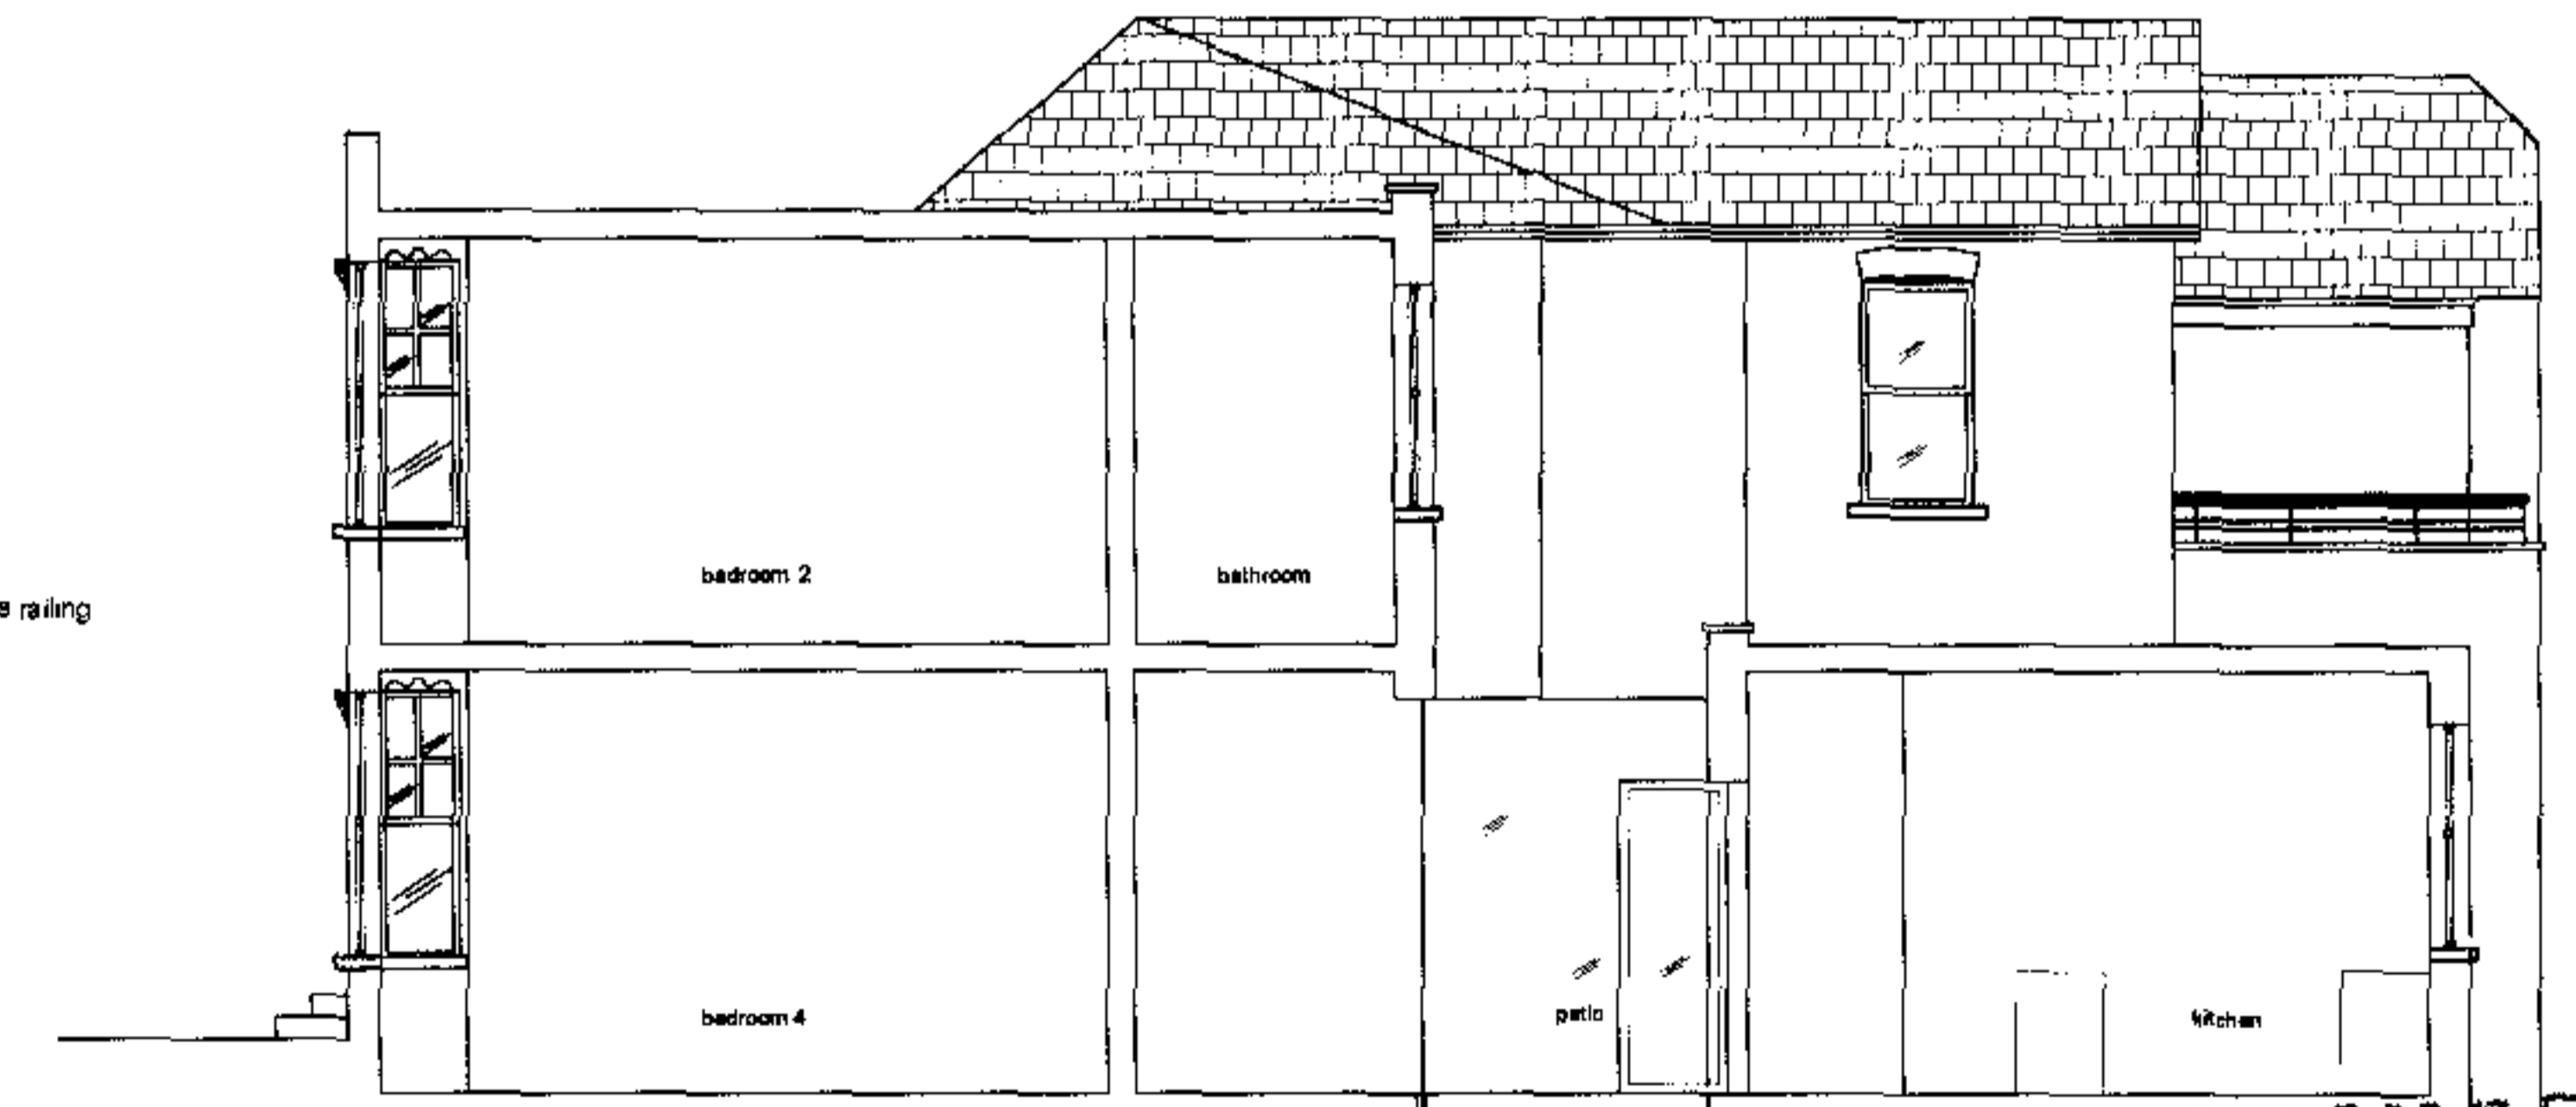

PROPOSED SECTION AA

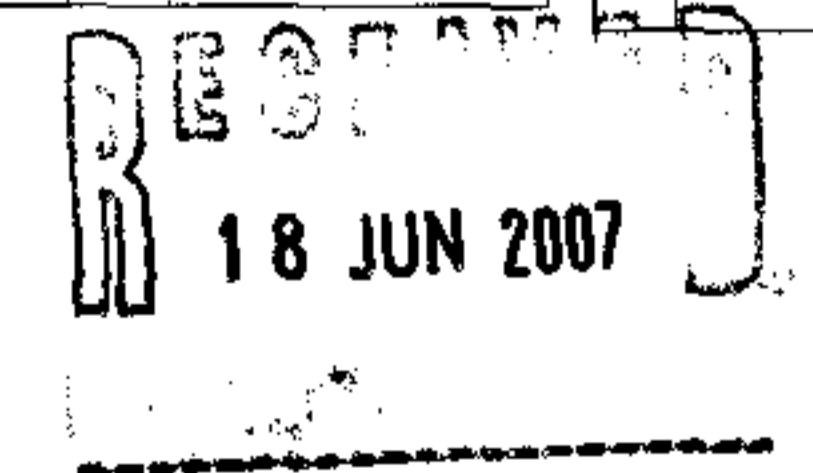

**General Notes:**  
 Authorities (Planning Group or Building Control) might request for additional items / information to be added / revised.  
 Contractor to report all errors, omission and discrepancies.  
 Contractor to verify all dimensions on site before commencing any work on site or preparing any shop drawings.  
 All materials, components and workmanship to comply with the relevant British Standards, Codes of Practice and appropriate manufacturers' recommendations that from time to time shall apply.  
 This drawing and design remains the property of ELEVATIONS and may not be reproduced in any way without prior consent.

DRAWING TITLE <b>PROPOSED FLOOR PLAN, ELEVATIONS AND SECTION</b>	PROJECT	GF-PP-290507	FORMAT	A2
	DATE	29 May 2007	DRAWING No	GF-PP-P01
	SCALE	1/100		
	DESIGNED BY	SITE ADDRESS		
ALEXANDER SEBBA JACEK BABAK RICARDO RELAYO		2 HILLFIELD ROAD LONDON NW6 1QE	56A CREWYS ROAD LONDON NW2 2AD PHONE 0845 602 2207 FAX 0208 458 6481 MOBILE 07956 956 957 WWW.SIDLTD.CO.UK	

ELEVATIONS

A2/1:100