




SKETCH OF ENTRANCE






FRONT ELEVATION



GROUND FLOOR PLAN

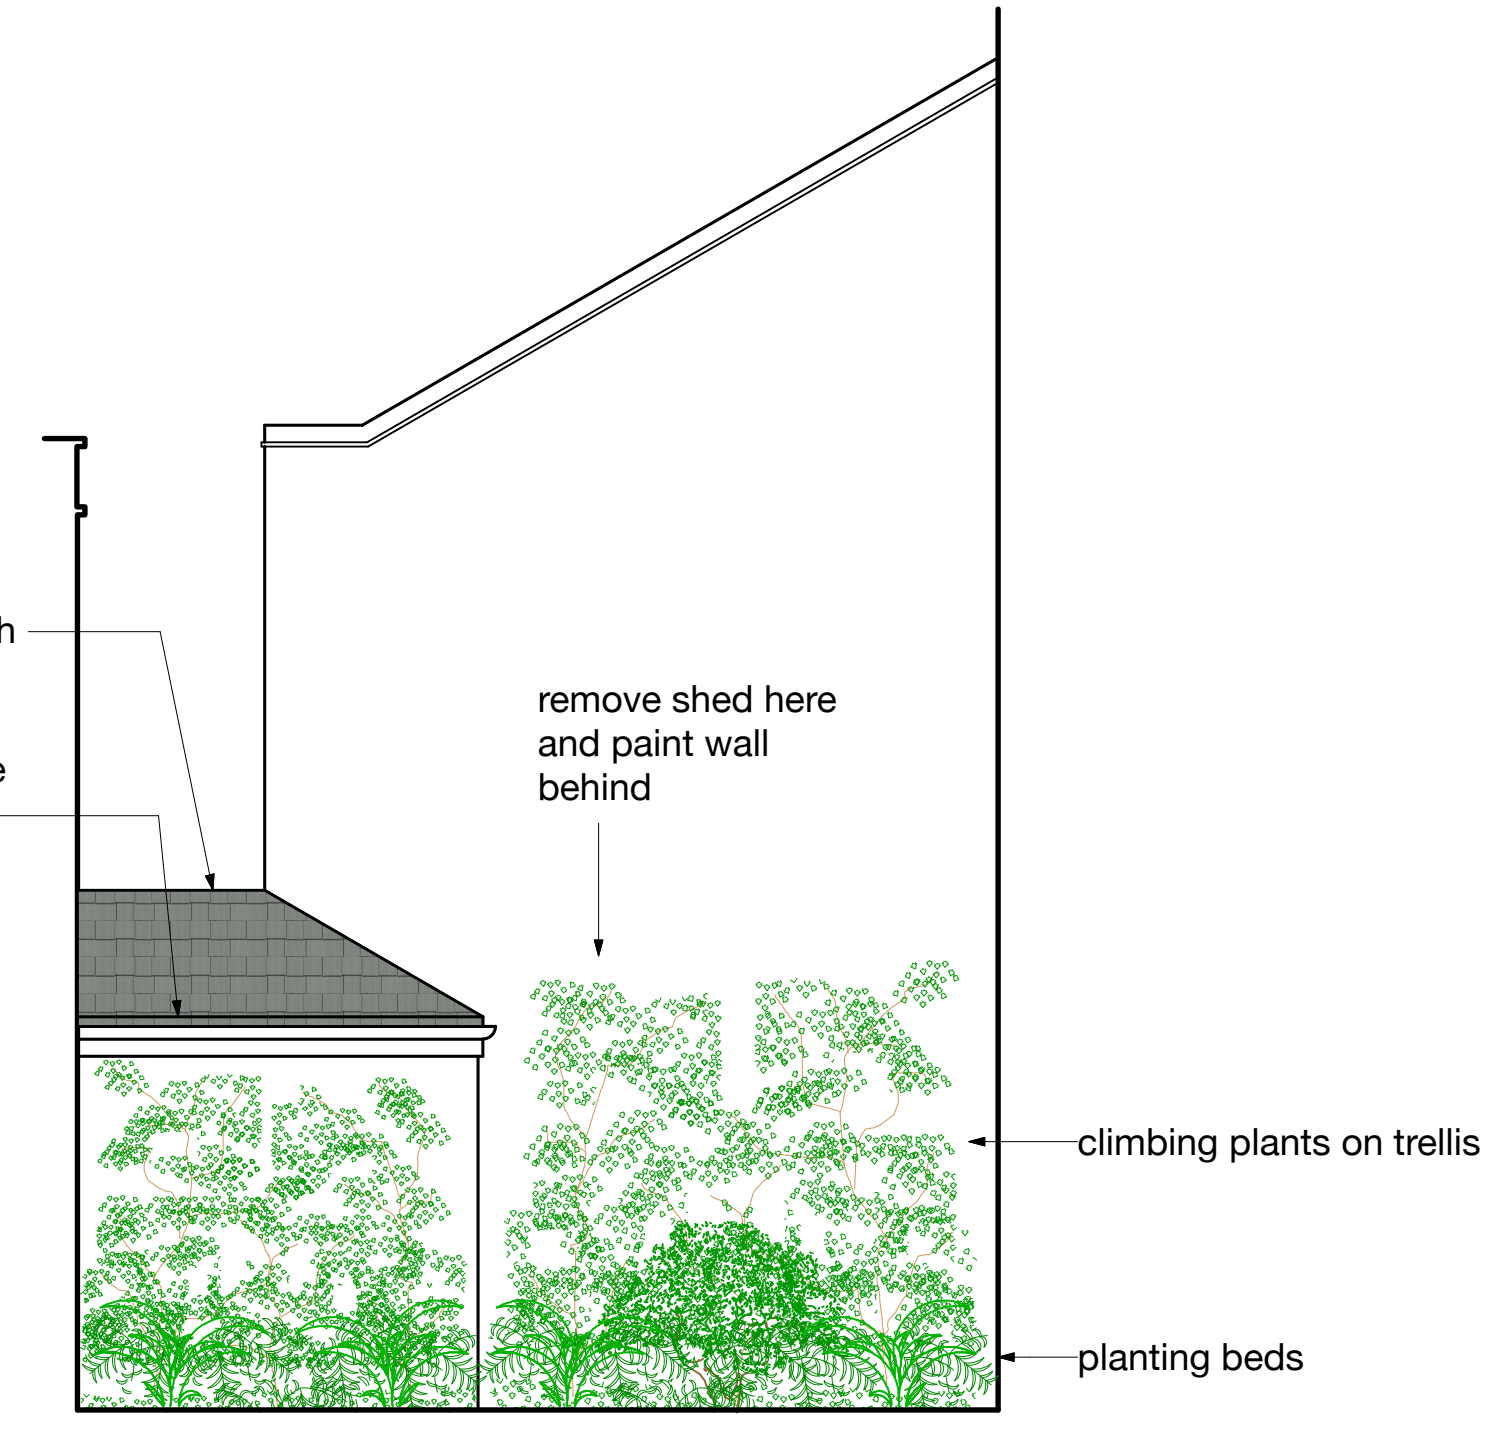

YARD SIDE ELEVATION

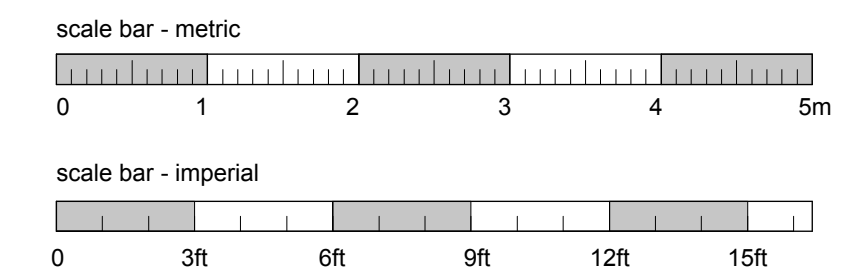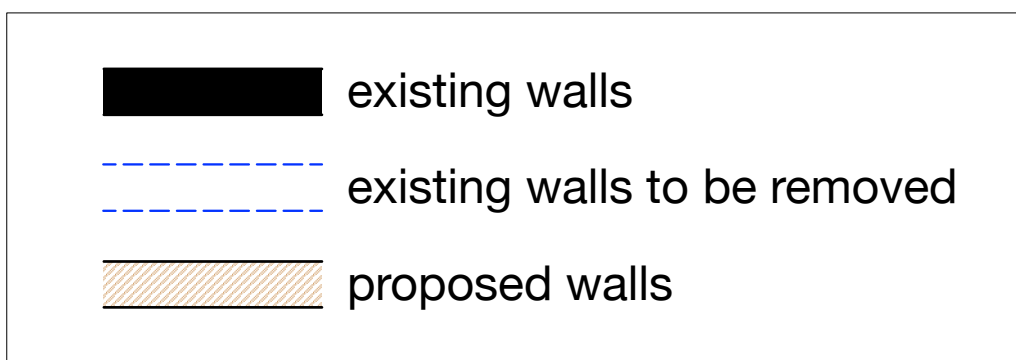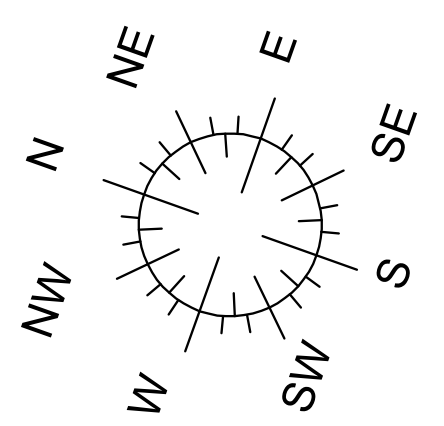

PROPOSED

BROD WIGHT
Architects

8a Baynes Mews --- London --- NW3 5BH

Field Cottage, Rear of:
78 Haverstock Hill NW3 2BE

www.brodwight.co.uk office@brodwight.co.uk
Tel 020 7722 0810 This drawing is copyright

Drawing Title:
Proposed Plans Sections & Elevations

Drawing Ref:
78HH-AP02

Date April 2019 Scale 1:50 @ A1 / 1:100 @ A3