




DG-01

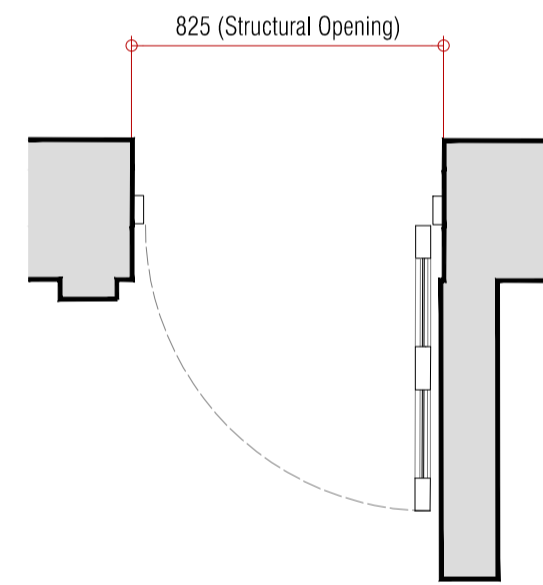

DG-05

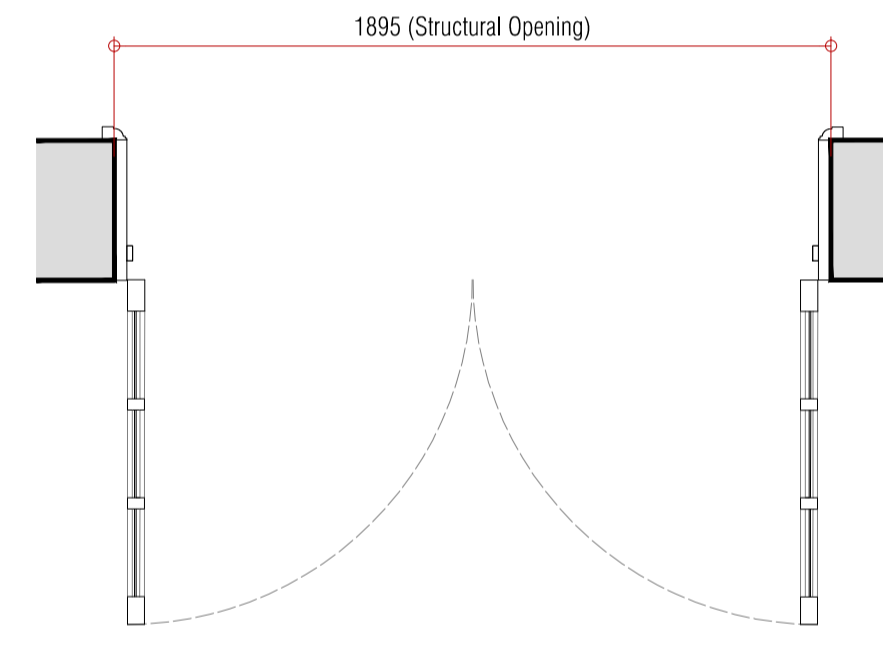

DG-06

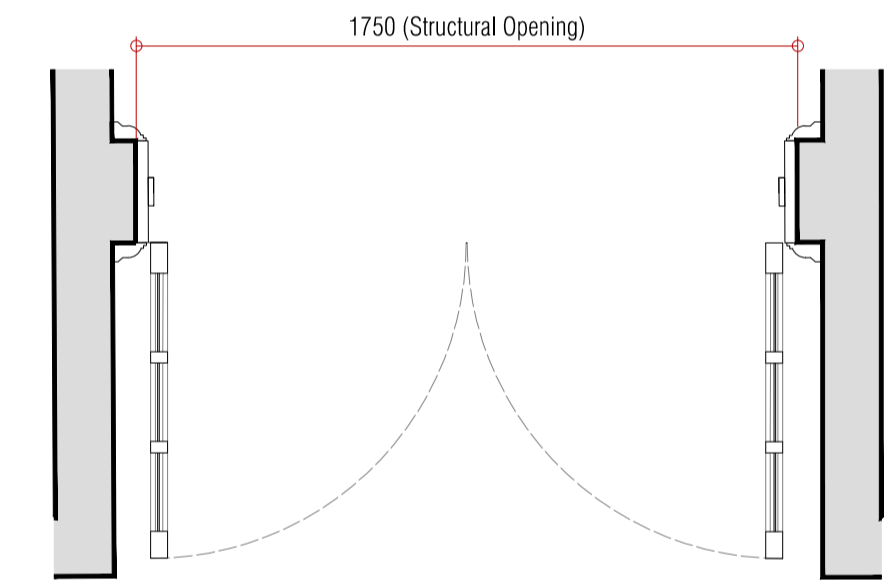

DG-07

Existing Ground Floor Doors - Refurbished/ Upgraded

Door: To be checked on site and made good as appropriate.

Treatment: Door to be sympathetically restored and stripped back to suitable substrate to receive new paint finish, colour TBC.

Ironmongery: Existing door furniture to be retained and refurbished (excluding locks). Allow for new Banham Bronze Locks Range.

Note: All works to be in accordance with Conservation Specifications.

Existing Ground Floor Doors - Refurbished/ Upgraded

Door: To be checked on site and made good as appropriate.

Treatment: Door to be sympathetically restored and stripped back to suitable substrate to receive new paint finish, colour TBC.

Ironmongery: Existing to be replaced with Bronze colour Doorknob/handle.

Note: All works to be in accordance with Conservation Specifications.

Existing Ground Floor Double Doors - Refurbished/ Upgraded

Door: To be checked on site and made good as appropriate.

Treatment: Door to be sympathetically restored and stripped back to suitable substrate to receive new paint finish, colour TBC.

Ironmongery: Existing to be replaced with Bronze colour Doorknob/handle. Allow for new Banham Locks Range.

Note: All works to be in accordance with Conservation Specifications.


Existing Ground Floor Double Doors - Refurbished/ Upgraded

Door: To be checked on site and made good as appropriate.

Treatment: Door to be sympathetically restored and stripped back to suitable substrate to receive new paint finish, colour TBC.

Ironmongery: Existing to be replaced with Bronze colour Doorknob/handle.

Note: All works to be in accordance with Conservation Specifications.

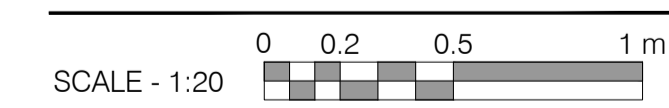

Rev:	Comments:	By:	Date:
A	Notes Changes	MSIL	27-03-2020

PLANNING

Client:
-
Project Title:
24 Heath Drive, London, NW3 7SB
Drawing Title:
Door Schedule 1

Scale: 1:20@A1
Date: JAN 18
Drawn: ST
Checked: HV

kyson[®]

Studio
28 Scrutton Street
London
UK
EC2A 4RP
T: +44(0) 20 7247 2462
E: enquiries@kyson.co.uk
W: www.kyson.co.uk

Project No.: 508-16
Drawing No.: 6000
Revision: A

Do not scale this drawing. All dimensions must be checked on site. All rights reserved. No reproduction in any material form is permitted without consent.