

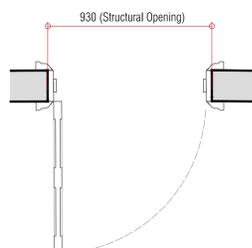




DG-08, DG-09, DG-10, DG-18, DG-20

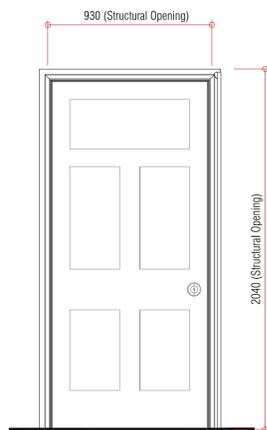



DG-12, DG-13, DG-14

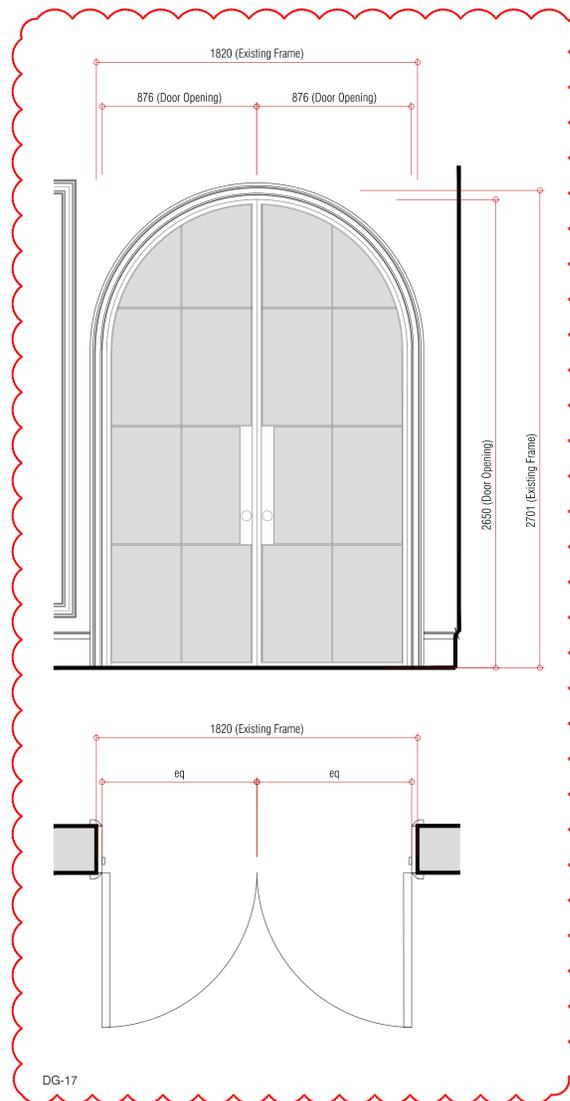



DG-17

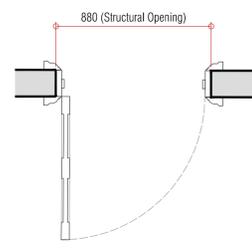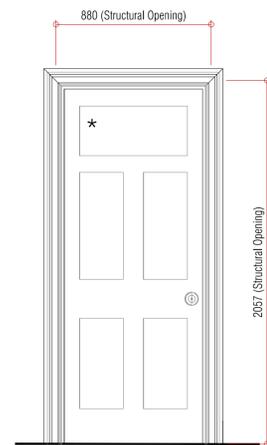



D1-07\*, D1-08, D1-09, D1-10, D1-11, D1-12, D1-13

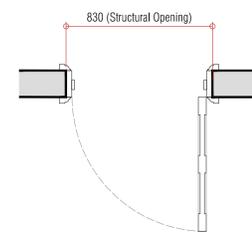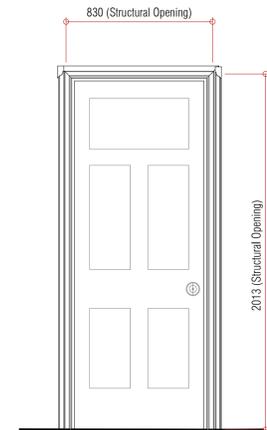

D2-02, D2-04, D2-05, D2-06

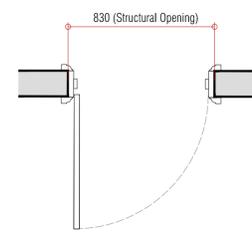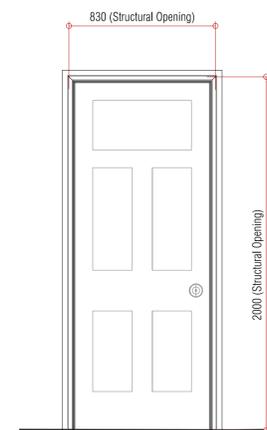

DG-15

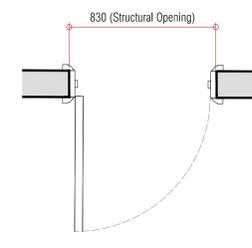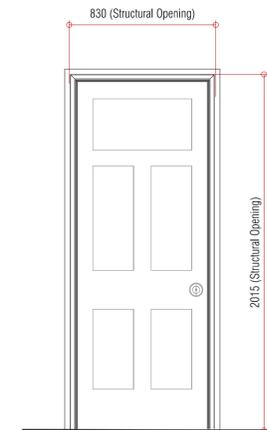

D2-01, D2-03

**Existing Ground Floor Doors - Refurbished/ Upgraded**  
**Door:** To be checked on site and made good as appropriate  
**Treatment:** Door to be sympathetically restored and stripped back to suitable substrate to receive new paint finish, colour TBC.  
**Ironmongery:** Existing to be replaced with Bronze colour Doorknob/handle.  
**Note:** All works to be in accordance with Conservation Specifications. Refer to GA plans for handing.

**Existing Ground Floor Doors - Refurbished/ Upgraded**  
**Door:** To be checked on site and made good as appropriate  
**Treatment:** Door to be sympathetically restored and stripped back to suitable substrate to receive new paint finish, colour TBC.  
**Ironmongery:** Existing to be replaced with Bronze colour Doorknob/handle.  
**Note:** All works to be in accordance with Conservation Specifications. Refer to GA plans for handing. (Doors DG-12 and DG-13 to be sealed shut, no ironmongery required to these two doors) Adjustment to door frame of DG-14 as required to suit new lining on existing wall


**New Ground Floor Doors - Crittal Style Door**  
**Door:** New crittal style metal door with glazed panels. Style and detailing to be confirmed. Finish and colour TBC.  
**Fire Doors:** FD30 door with intumescent fire / smoke seal fitted to head and sides of door and self-close.  
**Ironmongery:** Bronze colour Doorknob/handle, colour to match metal door frame.  
**Architrave:** New architrave to match other ground floor doors.  
**Note:** All works to be in accordance with Conservation Specifications.

**Existing First Floor Doors - Refurbished/ Upgraded**  
**Door:** To be checked on site and made good as appropriate  
**Treatment:** Door to be sympathetically restored and stripped back to suitable substrate to receive new paint finish, colour TBC.  
**Ironmongery:** Existing to be replaced with Bronze colour Doorknob/handle.  
**Note:** All works to be in accordance with Conservation Specifications. Refer to GA plans for handing. (Doors D1-08, D1-09 and D1-12 to be sealed shut, no ironmongery required to these three doors.)  
 \* Glass to be removed and infilled with timber panel

**Existing Second Floor Doors - Refurbished/ Upgraded**  
**Door:** To be checked on site and made good as appropriate  
**Treatment:** Door to be sympathetically restored and stripped back to suitable substrate to receive new paint finish, colour TBC.  
**Ironmongery:** Existing to be replaced with Bronze colour Doorknob/handle.  
**Note:** All works to be in accordance with Conservation Specifications. Refer to GA plans for handing. (Doors D2-02 and D2-06 to be sealed shut, no ironmongery required to these three doors.)

**Re-used Ground Floor Door**  
**Door:** To be checked on site and made good as appropriate  
**Treatment:** Door to be sympathetically restored and stripped back to suitable substrate to receive new paint finish, colour TBC.  
**Ironmongery:** Existing to be replaced with Bronze colour Doorknob/handle.  
**Note:** All works to be in accordance with Conservation Specifications.

**Re-used Second Floor Door**  
**Door:** To be checked on site and made good as appropriate  
**Treatment:** Door to be sympathetically restored and stripped back to suitable substrate to receive new paint finish, colour TBC.  
**Ironmongery:** Existing to be replaced with Bronze colour Doorknob/handle.  
**Note:** All works to be in accordance with Conservation Specifications. Refer to GA plans for handing.

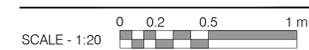

Rev:	Comments:	By:	Date:
A	Minor Material Amendments	MSIL	27-03-2020

PLANNING

Client:  
 -  
 Project Title:  
 24 Heath Drive, London, NW3 7SB  
 Drawing Title:  
 Door Schedule 2

Scale: 1:20@A1 Date: JAN 18 Drawn: ST Checked: HV

kyson

Studio  
 28 Scrutton Street  
 London  
 UK  
 EC2A 4RP  
 T: +44(0) 20 7247 2462  
 E: enquiries@kyson.co.uk  
 W: www.kyson.co.uk

Project No.: 508-16 Drawing No.: 6001 Revision: A

Do not scale this drawing. All dimensions must be checked on site. All rights reserved. No reproduction in any material form is permitted without consent.